



HORIZONTAL CONTROL PLAN

SCALE: 1" = 30'

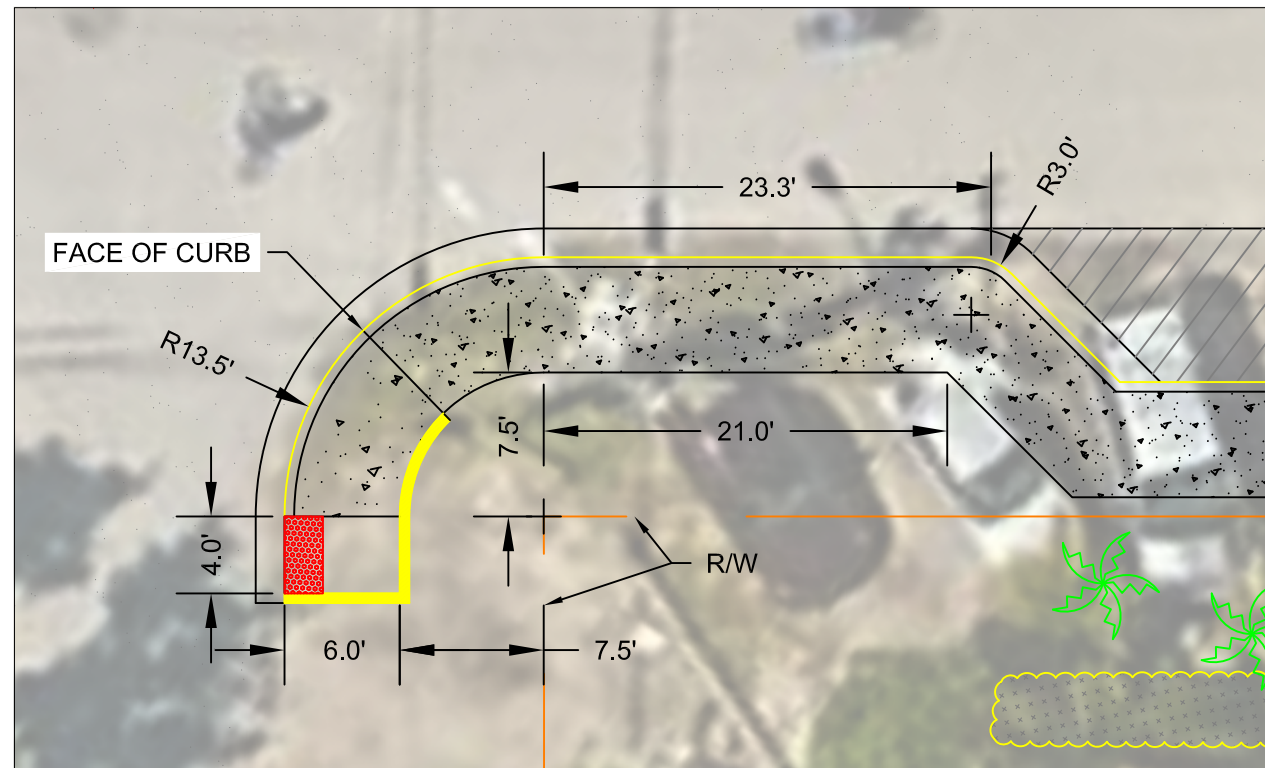

DETAIL 1

SCALE: 1" = 10'

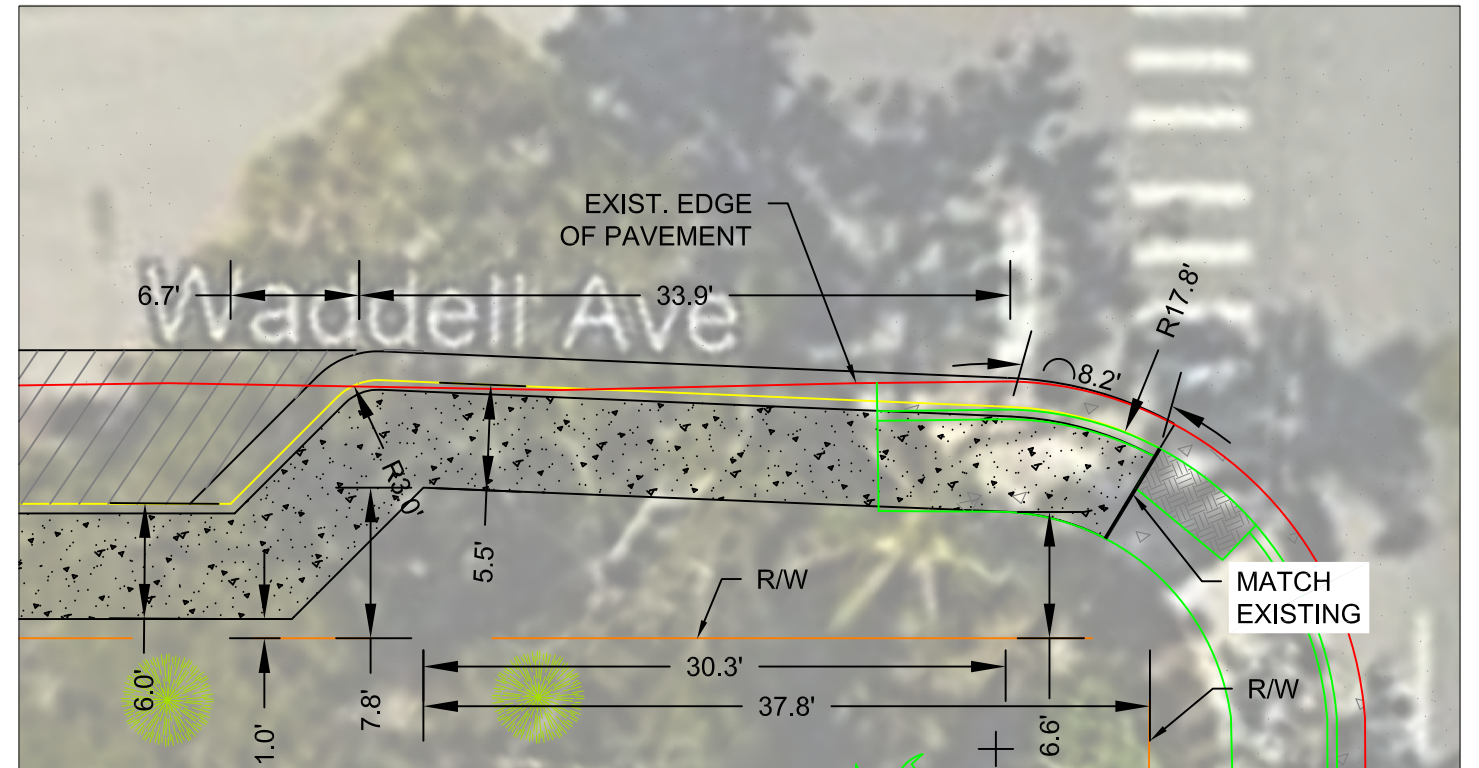

DETAIL 2

SCALE: 1" = 10'



City of Key West

Engineering Services
1300 White Street, Key West, FL 33040

WADDELL STREET SIDEWALK IMPROVEMENTS

HORIZONTAL CONTROL PLAN

DRAWN	KC
SCALE	AS SHOWN
DATE	
SHEET	1 OF 2