

Department of Homeland Security
Port Security Grant Program (PSGP)

City of Key West
Port Security Enhancements for Police and Fire Departments



FY2021

Submitted by:
City of Key West
1300 White St
Key West, FL 33040



Confirmation

Thank you for submitting your grant application package via Grants.gov. Your application is currently being processed by the Grants.gov system. Once your submission has been processed, Grants.gov will send email messages to advise you of the progress of your application through the system. Over the next 24 to 48 hours, you should receive two emails. The first will confirm receipt of your application by the Grants.gov system, and the second will indicate that the application has either been successfully validated by the system prior to transmission to the grantor agency or has been rejected due to errors.

Please do not hit the back button on your browser.

If your application is successfully validated and subsequently retrieved by the grantor agency from the Grants.gov system, you will receive an additional email. This email may be delivered several days or weeks from the date of submission, depending on when the grantor agency retrieves it.

You may also monitor the processing status of your submission within the Grants.gov system by clicking on the "Track My Application" link listed at the end of this form.

Note: Once the grantor agency has retrieved your application from Grants.gov, you will need to contact them directly for any subsequent status updates. Grants.gov does not participate in making any award decisions.

IMPORTANT NOTICE: If you do not receive a receipt confirmation and either a validation confirmation or a rejection email message within 48 hours, please contact us. The Grants.gov Contact Center can be reached by email at support@grants.gov, or by telephone at 1-800-518-4726. Always include your Grants.gov tracking number in all correspondence. The tracking numbers issued by Grants.gov look like GRANTXXXXXXXXX.

If you have questions please contact the Grants.gov Contact Center: support@grants.gov
1-800-518-4726 24 hours a day, 7 days a week. Closed on federal holidays.

The following application tracking information was generated by the system:

| | |
|---|---|
| Grants.gov Tracking Number: | GRANT13359282 |
| UEI: | 0798648980000 |
| Submitter's Name: | Carolyn Sheldon |
| CFDA Number: | 97.056 |
| CFDA Description: | Port Security Grant Program |
| Funding Opportunity Number: | DHS-21-GPD-056-00-01 |
| Funding Opportunity Description: | Fiscal Year (FY) 2021 Port Security Grant Program (PSGP) |
| Agency Name: | Department of Homeland Security - FEMA |
| Application Name of this Submission: | City of Key West Port Security Enhancements for Police and Fire Departments |
| Date/Time of Receipt: | May 07, 2021 11:27:43 AM EDT |

TRACK MY APPLICATION – To check the status of this application, please click the link below:

https://apply07.grants.gov/apply/spoExit.jsp?p=web/grants/applicants/track-my-application.html&tracking_num=GRANT13359282

It is suggested you Save and/or Print this response for your records.

[Skip to main content](#)

[ND Grants](#)

-
- [Applications](#)
 - [Manage Applications](#)
- [Grants](#)
 - [Grants Dashboard](#)
 - [Performance Progress Reports](#)
 - [Manage Amendments](#)
-
- [Administration](#)
 - [Organizations](#)
 - [Request Organization Access](#)
 - [Review Organization Access Requests](#)
- [dblack0000](#)
 - [Logout](#)
 -
 - [Help](#)
 - [Download Plug-ins](#)

Update Application

- Application Number
[EMW-2021-PU-APP-00389](#)
- Funding Opportunity Name
Fiscal Year (FY) 2021 Port Security Grant Program (PSGP)
- Funding Opportunity Number
DHS-21-GPD-056-00-01
- [Applicant Information](#)
- [SF-424 Information](#)
- [Contacts](#)
- [SF-424A](#)
- [Attachments](#)
- [Certification Regarding Lobbying](#)
- [SF-LLL](#)
- [SF-424B](#)

[Cancel](#)

Applicant Information

Legal Name
[City of Key West Port](#)

Type
Others (specify)

Division Name

Department Name

Employer Identification Number (EIN)
59-6000346

Other Organizations that share this EIN

DUNS Number
079864898

DUNS+4
0000

UEI Number

Applicant Congressional District

Congressional District 18, FL

Physical Address

3132 Flagler Avenue
Key West, Florida 33040
UNITED STATES

Mailing Address

3132 Flagler Avenue
Key West, Florida 33040
UNITED STATES

SF-424 Information

Project Information

Project Title

City of Key West Port Secu

Program/Project Congressional Districts

- FL-26

-

- No match found for search:Select Congressional District
- No match found for search:Select Congressional District
- No match found for search:Select Congressional District
- No match found for search:Select Congressional District

Proposed Start Date

09/01/2021

[Calendar]

Proposed End Date

08/31/2024

[Calendar]

Areas Affected by Project (Cities, Counties, States, etc.)

Port Key West and City of Key West, Florida

Estimated Funding

| Funding Source | Estimated Funding (\$) |
|-------------------|------------------------|
| Federal Funding | \$165,000.00 |
| Applicant Funding | \$55,000.00 |
| State Funding | \$0.00 |
| Local Funding | \$0.00 |
| Other Funding | \$0.00 |

Program Income Funding

Total Funding \$220,000.00

Is application subject to review by state under the Executive Order 12372 process?
[Program is not covered by E.O. 12372.](#)

Is applicant delinquent on any federal debt?

Yes No

Contacts

Contact
[Search for a Contact](#)

| Contact | Authorized | Official Signatory | Authority | Primary Contact | Secondary Contact | Action |
|--|----------------------------------|----------------------------------|----------------------------------|-------------------------------------|--------------------------|--------------------------|
| Black , David dblack@cityofkeywest-fl.gov | <input checked="" type="radio"/> | <input checked="" type="radio"/> | <input checked="" type="radio"/> | <input type="checkbox"/> | <input type="checkbox"/> | <input type="checkbox"/> |
| Sheldon, Carolyn csheldon@cityofkeywest-fl.gov | <input type="radio"/> | <input type="radio"/> | <input type="radio"/> | <input checked="" type="checkbox"/> | <input type="checkbox"/> | <input type="checkbox"/> |

SF-424A

Budget Information for Non-Construction Programs

OMB Number
4040-0006
Expiration Date
06/30/2014

Grant Program
 Port Security Grant Program
 CFDA Number

| Budget Object Class | Amount |
|------------------------|---|
| Personnel | <input type="text" value="\$0.00"/> |
| Fringe Benefits | <input type="text" value="\$0.00"/> |
| Travel | <input type="text" value="\$0.00"/> |
| Equipment | <input type="text" value="\$175,609.97"/> |
| Supplies | <input type="text" value="\$0.00"/> |
| Contractual | <input type="text" value="\$0.00"/> |

| | |
|------------------------------|--|
| Construction | <input type="text" value="\$0.00"/> |
| Other | <input type="text" value="\$44,390.03"/> |
| Total Direct Charges | \$220,000.00 |
| Indirect Charges | <input type="text" value="\$0.00"/> |
| Budget Category Total | \$220,000.00 |

| | |
|------------------------------------|--|
| Non-Federal Resources | Amount |
| Applicant | <input type="text" value="\$55,000.00"/> |
| State | <input type="text" value="\$0.00"/> |
| Other | <input type="text" value="\$0.00"/> |
| Total Non-Federal Resources | \$55,000.00 |

| | |
|-----------------------|-------------------------------------|
| Income | Amount |
| Program Income | <input type="text" value="\$0.00"/> |

| | |
|---------------------------|---------------|
| Total Budget | Amount |
| Federal | \$165,000.00 |
| Non-Federal | \$55,000.00 |
| Total Project Cost | \$220,000.00 |

Direct Charges Explanation

Indirect Charges Explanation

Forecasted Cash Needs (Optional)

| | First Quarter | Second Quarter | Third Quarter | Fourth Quarter | Total First Year |
|--------------------|----------------------|-----------------------|----------------------|-----------------------|-------------------------|
| Federal | <input type="text"/> | <input type="text"/> | <input type="text"/> | <input type="text"/> | |
| Non-Federal | <input type="text"/> | <input type="text"/> | <input type="text"/> | <input type="text"/> | |
| Total | | | | | |

Future Funding Periods (Years) (Optional)

| First | Second | Third | Fourth | Total |
|----------------------|----------------------|----------------------|----------------------|--------------|
| <input type="text"/> | <input type="text"/> | <input type="text"/> | <input type="text"/> | |

Remarks



SF-424A Budget Information - Non-Construction Programs (4040-0006)

SF-424A Budget Information - Non-Construction Programs (4040-0006)

According to the Paperwork Reduction Act of 1995, an agency may not conduct or sponsor, and a person is not required to respond to a collection of information unless it displays a valid OMB control number. The valid OMB control number for this information collection is 4040-0006. The time required to complete this information collection is estimated to average 1.8 hours per response, including the time to review instructions, search existing data resources, gather the data needed and complete and review the information collection.

If you have comments concerning the accuracy of the time estimate(s) or suggestions for improving this form, please write to:

U.S. Department of Health & Services, OS/OCIO/PRA,
 200 Independence Ave., S.W., Suite 537-H,
 Washington D.C. 20201,
 Attention: PRA Reports Clearance Officer.

Agency, Total Responses, Average Burden per response in Hours, Total Burden Hours

- CNCS, 10, 4, 40
- DOI, 1274, 49/60, 1046
- DOS, 150, 5/60, 13
- EPA, 9098, 1.97, 17905
- SSA, 1400, 30/60, 700
- TREAS, 276, 1, 276
- VA, 184, 15/60, 46
- USDA, 7241, 3, 21723
- DOC, 5685, 20/60, 1895
- DOT, 50, 1.6, 80
- DHS, 150, 2, 300
- HHS, 1510, 2.64, 3998
- Total, 27028,_,48022, 48022 hrs. / 27028 = 1.8 total hours per response.

Close

Attachments

Add Attachment no files selected

| Attached Documents | Title | Description | Attached By | Created Date | Action |
|---|---|--|-------------|-------------------------|--|
| GrantApplication.xml | <input type="text" value="GrantApplication.xml"/> | <input type="text" value="Submitted in Grants.gov"/> | System User | 05/07/2021 11:30 -04:00 | <input type="button" value="[Remove Attachment]"/> |
| Form GG_LobbyingForm-V1.1.pdf | <input type="text" value="Form GG_LobbyingForm-V"/> | <input type="text" value="Submitted in Grants.gov"/> | System User | 05/07/2021 11:30 -04:00 | <input type="button" value="[Remove Attachment]"/> |
| | | | | 05/07/2021 | |

| | | | | | |
|---|-----------------------------|---|-------------|-------------------------------|---------------------|
| Form SF424_2_1-V2.1.pdf | Form SF424_2_1-V2.1.pdf | Submitted in Grants.gov | System User | 11:30 -04:00 | [Remove Attachment] |
| City of Key West_MOU.pdf | City of Key West_MOU.pdf | Memorandum of Understanding | David Black | 05/14/2021 08:57 -04:00 | [Remove Attachment] |
| City of Key West_City of Key West Port Security Enhancements for Police and Fire Departments_IJ #1.pdf | City of Key West_City of Ke | City of Key West Port Security Enhancements for Police and Fire | David Black | 05/14/2021 09:00 -04:00 | [Remove Attachment] |
| City of Key West_City of Key West Port Security Enhancements for Police and Fire Departments_IJ #2.pdf | City of Key West_City of Ke | City of Key West Port Security Enhancements for Police and Fire | David Black | 05/14/2021 09:01 -04:00 | [Remove Attachment] |
| City of Key West_City of Key West Port Security Enhancements for Police and Fire Departments_Budget #1.pdf | City of Key West_City of Ke | City of Key West Port Security Enhancements for Police and Fire | David Black | 05/14/2021 09:05 -04:00 | [Remove Attachment] |
| City of Key West_City of Key West Port Security Enhancements for Police and Fire Departments_Budget #2.pdf | City of Key West_City of Ke | City of Key West Port Security Enhancements for Police and Fire | David Black | 05/14/2021 09:06 -04:00 | [Remove Attachment] |
| City of Key West_Port Security Enhancement for Police and Fire Departments_IJ #1 Cost Estimate #1 Refurbishment of 27 foot Safeboat.pdf | City of Key West_Port Secu | City of Key West Port Security Enhancement for Police and Fire | David Black | 05/14/2021 09:07 -04:00 | [Remove Attachment] |
| City of Key West_Port Security Enhancement for Police and Fire Departments_IJ#2 Cost Estimate #1 Electric for Boat Lifts.pdf | City of Key West_Port Secu | City of Key West Port Security Enhancement for Police and Fire | David Black | 05/14/2021 09:12 -04:00 | [Remove Attachment] |
| City of Key West_Port Security Enhancement for Police and Fire Departments_IJ#2 | City of Key West_Port Secu | City of Key West Port Security Enhancement for Police and Fire | David Black | 05/14/2021 09:13 -04:00 | [Remove Attachment] |

[Cost Estimate #2 Boat Lifts.pdf](#)

[City of Key West Port Security Enhancement for Police and Fire Departments_IJ#2 Concept Drawing Boat Lifts.pdf](#)

City of Key West_Port Secu

City of Key West Port Security Enhancement for Police and Fire

David Black

05/14/2021 09:14 -04:00

[Remove Attachment]



Confirm Document Delete

Are you sure you want to delete the uploaded document?

Explanation for Deletion- required

[Empty text input field for explanation]

Cancel

Ok

Certification Regarding Lobbying

Status

Signed

Date Signed

05/14/2021

Certification for Contracts, Grants, Loans, and Cooperative Agreements

The undersigned certifies, to the best of his or her knowledge and belief, that:

(1) No Federal appropriated funds have been paid or will be paid, by or on behalf of the undersigned, to any person for influencing or attempting to influence an officer or employee of an agency, a Member of Congress, an officer or employee of Congress, or an employee of a Member of Congress in connection with the awarding of any Federal contract, the making of any Federal grant, the making of any Federal loan, the entering into of any cooperative agreement, and the extension, continuation, renewal, amendment, or modification of any Federal contract, grant, loan, or cooperative agreement.

(2) If any funds other than Federal appropriated funds have been paid or will be paid to any person for influencing or attempting to influence an officer or employee of any agency, a Member of Congress, an officer or employee of Congress, or an employee of a Member of Congress in connection with this Federal contract, grant, loan, or cooperative agreement, the undersigned shall complete and submit Standard Form-LLL, 'Disclosure of Lobbying Activities,' in accordance with its instructions.

(3) The undersigned shall require that the language of this certification be included in the award documents for all subawards at all tiers (including subcontracts, subgrants, and contracts under grants, loans, and cooperative agreements) and that all subrecipients shall certify and disclose accordingly. This certification is a material representation of fact upon which reliance was placed when this transaction was made or entered into. Submission of this certification is a prerequisite for making or entering into this transaction imposed by section 1352, title 31, U.S. Code. Any person who fails to file the required certification shall be subject to a civil penalty of not less than \$10,000 and not more than \$100,000 for each such failure.

Statement for Loan Guarantees and Loan Insurance

The undersigned states, to the best of his or her knowledge and belief, that:

If any funds have been paid or will be paid to any person for influencing or attempting to influence an officer or employee of any agency, a Member of Congress, an officer or employee of Congress, or an employee of a Member of Congress in connection with this commitment providing for the United States to insure or guarantee a loan, the undersigned shall complete and submit Standard Form-LLL, 'Disclosure of Lobbying Activities,' in accordance with its instructions. Submission of this statement is a prerequisite for making or entering into this transaction imposed by section 1352, title 31, U.S. Code. Any person who fails to file the required statement shall be subject to a civil penalty of not less than \$10,000 and not more than \$100,000 for each such failure.

Applicant's Organization:

[City of Key West Port](#)

Prefix:

[Select a prefix](#)

First Name:

David

Middle Name:

Last Name:

Black

Suffix:

[Select a suffix](#)

Signatory Authority Title:

Port of Key West Facility Se

I, **David Black**, or my designee am hereby providing my signature for this application as of **05/14/2021**

SF-LLL

Disclosure of Lobbying Activities

OMB Number

0348-0046

Expiration Date

12/31/2013

Status

Not Applicable

Form Not Applicable to Application

Information requested through this form is authorized by title 31 U.S.C. section 1352. This disclosure of lobbying activities is a material representation of fact upon which reliance was placed by the tier above when the transaction was made or entered into. This disclosure is required pursuant to 31 U.S.C. 1352. This information will be reported to the Congress semi-annually and will be available for public inspection. Any person who fails to file the required disclosure shall be subject to a civil penalty of not less than \$10,000 and not more than \$100,000 for each such failure.

SF-424B

Assurances for Non-Construction Programs

OMB Number

4040-0007

Expiration Date

06/30/2014

[Burden Statement](#)**Status**

Signed

Date Signed

05/14/2021

Public reporting burden for this collection of information is estimated to average 15 minutes per response, including time for reviewing instructions, searching existing data sources, gathering and maintaining the data needed, and completing and reviewing the collection of information. Send comments regarding the burden estimate or any other aspect of this collection of information, including suggestions for reducing this burden, to the Office of Management and Budget, Paperwork Reduction Project (0348-0040), Washington, DC 20503.

NOTE:

Certain of these assurances may not be applicable to your project or program. If you have questions, please contact the awarding agency. Further, certain Federal awarding agencies may require applicants to certify to additional assurances. If such is the case, you will be notified.

As the duly authorized representative of the applicant, I certify that the applicant:

1. Has the legal authority to apply for Federal assistance and the institutional, managerial and financial capability (including funds sufficient to pay the non-Federal share of project cost) to ensure proper planning, management and completion of the project described in this application.
2. Will give the awarding agency, the Comptroller General of the United States and, if appropriate, the State, through any authorized representative, access to and the right to examine all records, books, papers, or documents related to the award; and will establish a proper accounting system in accordance with generally accepted accounting standards or agency directives.
3. Will establish safeguards to prohibit employees from using their positions for a purpose that constitutes or presents the appearance of personal or organizational conflict of interest, or personal gain.
4. Will initiate and complete the work within the applicable time frame after receipt of approval of the awarding agency.
5. Will comply with the Intergovernmental Personnel Act of 1970 (42 U.S.C. §§4728-4763) relating to prescribed standards for merit systems for programs funded under one of the 19 statutes or regulations specified in Appendix A of OPM's Standards for a Merit System of Personnel Administration (5 C.F.R. 900, Subpart F).
6. Will comply with all Federal statutes relating to nondiscrimination. These include but are not limited to: (a) Title VI of the Civil Rights Act of 1964 (P.L. 88-352) which prohibits discrimination on the basis of race, color or national origin; (b) Title IX of the Education Amendments of 1972, as amended (20 U.S.C. §§1681- 1683, and 1685-1686), which prohibits discrimination on the basis of sex; (c) Section 504 of the Rehabilitation Act of 1973, as amended (29 U.S.C. §794), which prohibits discrimination on the basis of handicaps; (d) the Age Discrimination Act of 1975, as amended (42 U.S.C. §§6101-6107),

which prohibits discrimination on the basis of age; (e) the Drug Abuse Office and Treatment Act of 1972 (P.L. 92-255), as amended, relating to nondiscrimination on the basis of drug abuse; (f) the Comprehensive Alcohol Abuse and Alcoholism Prevention, Treatment and Rehabilitation Act of 1970 (P.L. 91-616), as amended, relating to nondiscrimination on the basis of alcohol abuse or alcoholism; (g) §§523 and 527 of the Public Health Service Act of 1912 (42 U.S.C. §§290 dd-3 and 290 ee-3), as amended, relating to confidentiality of alcohol and drug abuse patient records; (h) Title VIII of the Civil Rights Act of 1968 (42 U.S.C. §§3601 et seq.), as amended, relating to nondiscrimination in the sale, rental or financing of housing; (i) any other nondiscrimination provisions in the specific statute(s) under which application for Federal assistance is being made; and, (j) the requirements of any other nondiscrimination statute(s) which may apply to the application.

7. Will comply, or has already complied, with the requirements of Titles II and III of the Uniform Relocation Assistance and Real Property Acquisition Policies Act of 1970 (P.L. 91-646) which provide for fair and equitable treatment of persons displaced or whose property is acquired as a result of Federal or federally-assisted programs. These requirements apply to all interests in real property acquired for project purposes regardless of Federal participation in purchases.

8. Will comply, as applicable, with provisions of the Hatch Act (5 U.S.C. §§1501-1508 and 7324-7328) which limit the political activities of employees whose principal employment activities are funded in whole or in part with Federal funds.

9. Will comply, as applicable, with the provisions of the Davis- Bacon Act (40 U.S.C. §§276a to 276a-7), the Copeland Act (40 U.S.C. §276c and 18 U.S.C. §874), and the Contract Work Hours and Safety Standards Act (40 U.S.C. §§327- 333), regarding labor standards for federally-assisted construction subagreements.

10. Will comply, if applicable, with flood insurance purchase requirements of Section 102(a) of the Flood Disaster Protection Act of 1973 (P.L. 93-234) which requires recipients in a special flood hazard area to participate in the program and to purchase flood insurance if the total cost of insurable construction and acquisition is \$10,000 or more.

11. Will comply with environmental standards which may be prescribed pursuant to the following: (a) institution of environmental quality control measures under the National Environmental Policy Act of 1969 (P.L. 91-190) and Executive Order (EO) 11514; (b) notification of violating facilities pursuant to EO 11738; (c) protection of wetlands pursuant to EO 11990; (d) evaluation of flood hazards in floodplains in accordance with EO 11988; (e) assurance of project consistency with the approved State management program developed under the Coastal Zone Management Act of 1972 (16 U.S.C. §§1451 et seq.); (f) conformity of Federal actions to State (Clean Air) Implementation Plans under Section 176(c) of the Clean Air Act of 1955, as amended (42 U.S.C. §§7401 et seq.); (g) protection of underground sources of drinking water under the Safe Drinking Water Act of 1974, as amended (P.L. 93-523); and, (h) protection of endangered species under the Endangered Species Act of 1973, as amended (P.L. 93- 205).

12. Will comply with the Wild and Scenic Rivers Act of 1968 (16 U.S.C. §§1271 et seq.) related to protecting components or potential components of the national wild and scenic rivers system.

13. Will assist the awarding agency in assuring compliance with Section 106 of the National Historic Preservation Act of 1966, as amended (16 U.S.C. §470), EO 11593 (identification and protection of historic properties), and the Archaeological and Historic Preservation Act of 1974 (16 U.S.C. §§469a-1 et seq.).

14. Will comply with P.L. 93-348 regarding the protection of human subjects involved in research, development, and related activities supported by this award of assistance.

15. Will comply with the Laboratory Animal Welfare Act of 1966 (P.L. 89-544, as amended, 7 U.S.C. §§2131 et seq.) pertaining to the care, handling, and treatment of warm blooded animals held for research, teaching, or other activities supported by this award of assistance.

16. Will comply with the Lead-Based Paint Poisoning Prevention Act (42 U.S.C. §§4801 et seq.) which prohibits the use of lead-based paint in construction or rehabilitation of residence structures.

17. Will cause to be performed the required financial and compliance audits in accordance with the Single Audit Act Amendments of 1996 and OMB Circular No. A-133, "Audits of States, Local Governments, and Non-Profit Organizations."

18. Will comply with all applicable requirements of all other Federal laws, executive orders, regulations, and policies governing this program.

19. Will comply with the requirements of Section 106(g) of the Trafficking Victims Protection Act (TVPA) of 2000, as amended (22 U.S.C. 7104) which prohibits grant award recipients or a sub-recipient from (1) Engaging in severe forms of trafficking in persons during the period of time that the award is in effect (2) Procuring a commercial sex act during the period of time that the award is in effect or (3) Using forced labor in the performance of the award or subawards under the award.

Applicant's Organization:

[City of Key West Port](#)

Signatory Authority Title:

Port of Key West Facility Se

I, **David Black** , or my designee am hereby providing my signature for this application as of **05/14/2021**

Close

< **September 2021** >

| Su | Mo | Tu | We | Th | Fr | Sa |
|----|----|----|----|----|----|----|
| 29 | 30 | 31 | 1 | 2 | 3 | 4 |
| 5 | 6 | 7 | 8 | 9 | 10 | 11 |
| 12 | 13 | 14 | 15 | 16 | 17 | 18 |
| 19 | 20 | 21 | 22 | 23 | 24 | 25 |
| 26 | 27 | 28 | 29 | 30 | 1 | 2 |
| 3 | 4 | 5 | 6 | 7 | 8 | 9 |

< **August 2024** >

| Su | Mo | Tu | We | Th | Fr | Sa |
|----|----|----|----|----|----|----|
| 28 | 29 | 30 | 31 | 1 | 2 | 3 |
| 4 | 5 | 6 | 7 | 8 | 9 | 10 |
| 11 | 12 | 13 | 14 | 15 | 16 | 17 |
| 18 | 19 | 20 | 21 | 22 | 23 | 24 |
| 25 | 26 | 27 | 28 | 29 | 30 | 31 |
| 1 | 2 | 3 | 4 | 5 | 6 | 7 |

< **May 2021** >

| Su | Mo | Tu | We | Th | Fr | Sa |
|----|----|----|----|----|----|----|
| 25 | 26 | 27 | 28 | 29 | 30 | 1 |
| 2 | 3 | 4 | 5 | 6 | 7 | 8 |
| 9 | 10 | 11 | 12 | 13 | 14 | 15 |
| 16 | 17 | 18 | 19 | 20 | 21 | 22 |
| 23 | 24 | 25 | 26 | 27 | 28 | 29 |
| 30 | 31 | 1 | 2 | 3 | 4 | 5 |

| Application for Federal Assistance SF-424 | | |
|--|--|--|
| * 1. Type of Submission: <input checked="" type="checkbox"/> Preapplication <input type="checkbox"/> Application <input type="checkbox"/> Changed/Corrected Application | * 2. Type of Application: <input checked="" type="checkbox"/> New <input type="checkbox"/> Continuation <input type="checkbox"/> Revision | * If Revision, select appropriate letter(s): <input type="text"/> * Other (Specify): <input type="text"/> |
| * 3. Date Received: <input type="text" value="05/07/2021"/> | 4. Applicant Identifier: <input type="text"/> | |
| 5a. Federal Entity Identifier: <input type="text"/> | 5b. Federal Award Identifier: <input type="text"/> | |
| State Use Only: | | |
| 6. Date Received by State: <input type="text"/> | 7. State Application Identifier: <input type="text"/> | |
| 8. APPLICANT INFORMATION: | | |
| * a. Legal Name: <input type="text" value="City of Key West"/> | | |
| * b. Employer/Taxpayer Identification Number (EIN/TIN): <input type="text" value="596000346"/> | * c. Organizational DUNS: <input type="text" value="0798648980000"/> | |
| d. Address: | | |
| * Street1: <input type="text" value="1300 White Street"/> | Street2: <input type="text"/> | |
| * City: <input type="text" value="Key West"/> | County/Parish: <input type="text"/> | |
| * State: <input type="text" value="FL: Florida"/> | Province: <input type="text"/> | |
| * Country: <input type="text" value="USA: UNITED STATES"/> | * Zip / Postal Code: <input type="text" value="33040-4602"/> | |
| e. Organizational Unit: | | |
| Department Name: <input type="text"/> | Division Name: <input type="text"/> | |
| f. Name and contact information of person to be contacted on matters involving this application: | | |
| Prefix: <input type="text"/> | * First Name: <input type="text" value="David"/> | |
| Middle Name: <input type="text"/> | | |
| * Last Name: <input type="text" value="Black"/> | | |
| Suffix: <input type="text"/> | | |
| Title: <input type="text"/> | | |
| Organizational Affiliation: <input type="text"/> | | |
| * Telephone Number: <input type="text" value="305-809-1096"/> | Fax Number: <input type="text"/> | |
| * Email: <input type="text" value="dblack@cityofkeywest-fl.gov"/> | | |

Application for Federal Assistance SF-424

*** 9. Type of Applicant 1: Select Applicant Type:**

C: City or Township Government

Type of Applicant 2: Select Applicant Type:

Type of Applicant 3: Select Applicant Type:

* Other (specify):

*** 10. Name of Federal Agency:**

Department of Homeland Security - FEMA

11. Catalog of Federal Domestic Assistance Number:

97.056

CFDA Title:

Port Security Grant Program

*** 12. Funding Opportunity Number:**

DHS-21-GPD-056-00-01

* Title:

Fiscal Year (FY) 2021 Port Security Grant Program (PSGP)

13. Competition Identification Number:

Title:

14. Areas Affected by Project (Cities, Counties, States, etc.):

Add Attachment

Delete Attachment

View Attachment

*** 15. Descriptive Title of Applicant's Project:**

City of Key West Port Security Enhancements for Police and Fire Departments

Attach supporting documents as specified in agency instructions.

Add Attachments

Delete Attachments

View Attachments

Application for Federal Assistance SF-424

16. Congressional Districts Of:

* a. Applicant

* b. Program/Project

Attach an additional list of Program/Project Congressional Districts if needed.

Add Attachment

Delete Attachment

View Attachment

17. Proposed Project:

* a. Start Date:

* b. End Date:

18. Estimated Funding (\$):

| | |
|---------------------|---|
| * a. Federal | <input type="text" value="165,000.00"/> |
| * b. Applicant | <input type="text" value="55,000.00"/> |
| * c. State | <input type="text" value="0.00"/> |
| * d. Local | <input type="text" value="0.00"/> |
| * e. Other | <input type="text" value="0.00"/> |
| * f. Program Income | <input type="text" value="0.00"/> |
| * g. TOTAL | <input type="text" value="220,000.00"/> |

*** 19. Is Application Subject to Review By State Under Executive Order 12372 Process?**

a. This application was made available to the State under the Executive Order 12372 Process for review on

b. Program is subject to E.O. 12372 but has not been selected by the State for review.

c. Program is not covered by E.O. 12372.

*** 20. Is the Applicant Delinquent On Any Federal Debt? (If "Yes," provide explanation in attachment.)**

Yes No

If "Yes", provide explanation and attach

Add Attachment

Delete Attachment

View Attachment

21. *By signing this application, I certify (1) to the statements contained in the list of certifications and (2) that the statements herein are true, complete and accurate to the best of my knowledge. I also provide the required assurances** and agree to comply with any resulting terms if I accept an award. I am aware that any false, fictitious, or fraudulent statements or claims may subject me to criminal, civil, or administrative penalties. (U.S. Code, Title 218, Section 1001)**

** I AGREE

** The list of certifications and assurances, or an internet site where you may obtain this list, is contained in the announcement or agency specific instructions.

Authorized Representative:

Prefix: * First Name:

Middle Name:

* Last Name:

Suffix:

* Title:

* Telephone Number: Fax Number:

* Email:

* Signature of Authorized Representative: * Date Signed:

CERTIFICATION REGARDING LOBBYING

Certification for Contracts, Grants, Loans, and Cooperative Agreements

The undersigned certifies, to the best of his or her knowledge and belief, that:

(1) No Federal appropriated funds have been paid or will be paid, by or on behalf of the undersigned, to any person for influencing or attempting to influence an officer or employee of an agency, a Member of Congress, an officer or employee of Congress, or an employee of a Member of Congress in connection with the awarding of any Federal contract, the making of any Federal grant, the making of any Federal loan, the entering into of any cooperative agreement, and the extension, continuation, renewal, amendment, or modification of any Federal contract, grant, loan, or cooperative agreement.

(2) If any funds other than Federal appropriated funds have been paid or will be paid to any person for influencing or attempting to influence an officer or employee of any agency, a Member of Congress, an officer or employee of Congress, or an employee of a Member of Congress in connection with this Federal contract, grant, loan, or cooperative agreement, the undersigned shall complete and submit Standard Form-LLL, "Disclosure of Lobbying Activities," in accordance with its instructions.

(3) The undersigned shall require that the language of this certification be included in the award documents for all subawards at all tiers (including subcontracts, subgrants, and contracts under grants, loans, and cooperative agreements) and that all subrecipients shall certify and disclose accordingly. This certification is a material representation of fact upon which reliance was placed when this transaction was made or entered into. Submission of this certification is a prerequisite for making or entering into this transaction imposed by section 1352, title 31, U.S. Code. Any person who fails to file the required certification shall be subject to a civil penalty of not less than \$10,000 and not more than \$100,000 for each such failure.

Statement for Loan Guarantees and Loan Insurance

The undersigned states, to the best of his or her knowledge and belief, that:

If any funds have been paid or will be paid to any person for influencing or attempting to influence an officer or employee of any agency, a Member of Congress, an officer or employee of Congress, or an employee of a Member of Congress in connection with this commitment providing for the United States to insure or guarantee a loan, the undersigned shall complete and submit Standard Form-LLL, "Disclosure of Lobbying Activities," in accordance with its instructions. Submission of this statement is a prerequisite for making or entering into this transaction imposed by section 1352, title 31, U.S. Code. Any person who fails to file the required statement shall be subject to a civil penalty of not less than \$10,000 and not more than \$100,000 for each such failure.

| | |
|---|--|
| * APPLICANT'S ORGANIZATION | |
| <input style="width: 100%;" type="text" value="City of Key West"/> | |
| * PRINTED NAME AND TITLE OF AUTHORIZED REPRESENTATIVE | |
| Prefix: <input style="width: 100px;" type="text"/> | * First Name: <input style="width: 200px;" type="text" value="Carolyn"/> Middle Name: <input style="width: 150px;" type="text"/> |
| * Last Name: <input style="width: 300px;" type="text" value="Sheldon"/> | Suffix: <input style="width: 100px;" type="text"/> |
| * Title: <input style="width: 250px;" type="text" value="Senior Grants Administrator"/> | |
| * SIGNATURE: <input style="width: 300px;" type="text" value="Carolyn Sheldon"/> | * DATE: <input style="width: 150px;" type="text" value="05/07/2021"/> |

Memorandum of Understanding / Agreement

The City of Key West owns and operates the Port of Key West, therefore no MOU is required.

Budget Narrative

Port of Key West Refurbishment of Police 27 Foot Safeboat:

In order for the Key West Police Department to access and adequately serve the Port of Key West by way of water, they need to remain in compliance with requirements set forth by MTSA/US Coast Guard as outlined in their Facility Security Plan. Meeting the minimum requirement of the Key West Police Department having (3) fully functional, modern law enforcement boats will ensure that when cruise ships return to the port, they will be allowed to enter by the US Coast Guard. While they are currently in possession of three (3) boats that meet this requirement, one 27 foot Safeboat is twenty-one (21) years old and rapidly approaching catastrophic disrepair, thereby risking falling out of compliance. This project would refurbish their existing twenty-one (21) year old, 27 foot Safeboat, bringing it to suitable, warranted functionality and thus giving it another decade of usable life. This cost is estimated to be a third of that to purchase a new boat that would fulfill requirements. Costs below are based on a quotation provided by SAFE Boats International, LLC. The Key West Police Department anticipates the engine work /labor to come in cheaper than this quote as they plan to save money by getting the engine work done locally.

Budget Summary

| Item | Item Description | Total Project | Non-Federal Amount | FY2021 PSGP Request |
|------|---|---------------|--------------------|---------------------|
| D. | Shrink Wrap | \$2,436.00 | \$609.00 | \$1,827.00 |
| D. | Rhino to CDR Collar Kit | \$12,491.33 | \$3,122.83 | \$9,368.50 |
| D. | 12 volt AC unit | \$8,930.76 | \$2,232.69 | \$6,698.07 |
| D. | Dual Mercury 300 HP, SeaPro 4-Stroke Outboard Engines (30" Shaft) | \$52,899.26 | \$13,224.82 | \$39,674.45 |
| D. | Mercury Verado Twin Engine Rigging, Including Batteries | \$20,752.06 | \$5,188.01 | \$15,564.04 |
| D. | Bucket Upgrade | \$8,100.56 | \$2,025.14 | \$6,075.42 |

| | | | | |
|----|--|-------------|------------|-------------|
| G. | Labor, including: Remove Current Engines, install 300 Sea Pro Verado V8, install 12 volt AC Unit, install upgraded bucket, remove current AC unit, removed current generator, convert Rhino to XDR Collar, and Sea Trail | \$17,258.03 | \$4,314.51 | \$12,943.52 |
| G. | Shipping | \$27,132.00 | \$6,783.00 | \$20,349.00 |

D. Equipment

(1) 27 Foot Safeboat Refurbishment to include:

- Shrink Wrap
- Rhino to CDR Collar Kit
- 12 volt AC unit
- Dual Mercury 300 HP, SeaPro 4-Stroke Outboard Engines (30" Shaft) Guide Poles
- Mercury Verado Twin Engine Rigging, Including Batteries
- Bucket Upgrade

Total Cost of Equipment: \$105,609.97

G. Other

(1) 27 Foot Safeboat Refurbishment to include:

- Labor, including: Remove Current Engines, install 300 Sea Pro Verado V8, install 12 volt AC Unit, install upgraded bucket, remove current AC unit, removed current generator, convert Rhino to XDR Collar, and Sea Trail
- Shipping

Total Cost of Other: \$44,390.03*

* Costs are based on a quotation provided by SAFE Boats International, LLC. The Key West Police Department anticipates the engine work /labor to come in cheaper than this quote as they plan to save money by getting the engine work done locally, through the appropriate procurement channels.

BUDGET DETAIL SUMMARY FOR INVESTMENT JUSTIFICATION #1

| BUDGET CATEGORY | FEDERAL AMOUNT | NON-FEDERAL AMOUNT |
|--------------------|----------------|--------------------|
| A. Personnel | \$0.00 | \$0.00 |
| B. Fringe Benefits | \$0.00 | \$0.00 |
| C. Travel | \$0.00 | \$0.00 |
| D. Equipment | \$79,207.48 | \$26,402.50 |
| E. Supplies | \$0.00 | \$0.00 |
| F. Consultants | \$0.00 | \$0.00 |
| G. Other Costs | \$33,292.52 | \$11,097.50 |
| H. Indirect Costs | \$0.00 | \$0.00 |

| | |
|--|-------------------------------------|
| TOTAL REQUESTED FEDERAL AMOUNT | TOTAL NON-FEDERAL AMOUNT |
| \$112,500.00 | \$37,500.00 |
| COMBINED TOTAL PROJECT COSTS FOR IJ #1, IJ #2 | |
| \$220,000.00 | |

Budget Narrative

Police and Fire Department Boat Lifts:

In order for both the Police and Fire Departments to be able to access and serve the Port of Key West by way of water, they need access to their respective boats. Access to the boats is critical in order to adequately prevent, detect, respond to, and recover from IED and CBRNE incidents. Key West is included as a port of call on international cruises increasing its vulnerability as a hub for transit, as well as, a final destination. Ferries are more vulnerable to IED because their hulls are less robust than cruise ships. The Key West Police and Fire Departments take CBRNE and IED threats seriously. The boat lifts will allow both the Fire and Police departments to access their boats and operate them on water more quickly and efficiently, improving their response rate to threats.

Budget Summary

| Item | Item Description | Total Project | Non-Federal Amount | FY2020 PSGP Request |
|------|------------------|---------------|--------------------|---------------------|
| D. | (2) Boat Lifts | \$70,000.00 | \$17,500.00 | \$52,500.00 |

D. Equipment

(2) Boat Lifts to include:

- Car Arms
- Drives
- Structural Bracing
- Cables
- Guide Poles
- I-Beams
- Remote Control Unit
- Electrolysis Protection
- V-Hull Bunks
- 4-pile mounting systems
- Access Boarding Platform
- Stainless Steel Hardware and Straps
- Equipment Mobilization
- Electrical Wiring
- Weather Proof Electrical Conduit
- Labor

Total Cost of Equipment: \$70,000.00

BUDGET DETAIL SUMMARY FOR INVESTMENT JUSTIFICATION #2

| BUDGET CATEGORY | FEDERAL AMOUNT | NON-FEDERAL AMOUNT |
|--------------------|----------------|--------------------|
| A. Personnel | 0.00 | 0.00 |
| B. Fringe Benefits | 0.00 | 0.00 |
| C. Travel | 0.00 | 0.00 |
| D. Equipment | \$52,500.00 | \$17,500.00 |
| E. Supplies | \$0.00 | \$0.00 |
| F. Consultants | 0.00 | 0.00 |
| G. Other Costs | 0.00 | 0.00 |
| H. Indirect Costs | 0.00 | 0.00 |

| | |
|--|-------------------------------------|
| TOTAL REQUESTED FEDERAL AMOUNT | TOTAL NON-FEDERAL AMOUNT |
| \$52,500.00 | \$17,500.00 |
| COMBINED TOTAL PROJECT COSTS FOR IJ #1, IJ #2 | |
| \$220,000.00 | |

SAFE Boats International, LLC

8800 Barney White Road
 Bremerton, WA 98312
 Phone: 360-674-7161 Fax: 360-674-7149
www.safeboats.com



Factory Service Quote

9-Apr-20

QUOTE # S-RRJ-200409-A305

Option : A

Revision: 1

| | |
|--|---|
| CUSTOMER Customer: Key West Police Department P.O.C. Name: Dave Black P.O.C. Phone: 305-797-9235 Email: dblack@cityofkeywest-fl.gov Hull #: <u>313</u> Quote Date: 4/9/2020 | SHIPPING ADDRESS Customer: Key West Police Department Address 1: Address 2: City/State/Zip: POC: Dave Black Phone Number: 305-797-9235 |
|--|---|

Work Description
 Removal of current Mercury 300 engines, generator, and AC unit (to be shipped to customer once removed). Remove and upgrade bucket to updated SAFE standard with the installation of New Mercury 300 Sea Pro V8 engines, including new engine rigging. Install 12 volt ac unit. Convert collars from Rhino to XDR. Program engines and test engines on sea trial, prep for shipping.

| LABOR | | | | | |
|-------------------------------|-------|----------|--------------------|---------------------------------|--|
| Labor Item | Hours | Rate | Extended Price | Comments | |
| Remove Current Engines | 10 | \$125.00 | \$1,250.00 | | |
| Install 300 Sea Pro Verado V8 | 50 | \$125.00 | \$6,250.00 | including new rigging | |
| Install 12 Volt AC Unit | 45 | \$125.00 | \$5,625.00 | | |
| Install Upgraded Bucket | 50 | \$125.00 | \$6,250.00 | | |
| Remove Current AC Unit | 2 | \$125.00 | \$250.00 | including old raw water/rigging | |
| Remove Current Generator | 2 | \$125.00 | \$250.00 | including old raw water/rigging | |
| Convert Rhino to XDR Collar | 50 | \$125.00 | \$6,250.00 | | |
| Sea trail | 10 | \$125.00 | \$1,250.00 | Programming | |
| | | | TOTAL LABOR | \$27,375.00 | |

| PARTS AND SERVICES | | | | | | |
|---|-----------------|-----|-----|-------------|---------------------------------|--|
| Part/Material Description | Part Number | UOM | Qty | Price | Total | Comments |
| Shrink Wrap | TBD | ea | 1 | \$2,030.00 | \$2,030.00 | Shrink Wrap and Ship preparation to Key West |
| Rhino To XDR Collar Kit | COLR0290 | ea | 1 | \$10,409.44 | \$10,409.44 | |
| 12 volt AC unit | NSO-CICG-2786-1 | ea | 1 | \$7,442.30 | \$7,442.30 | |
| Dual Mercury 300 HP, SeaPro 4-Stroke Outboard Engines (30" Shaft) | | ea | 1 | \$44,082.72 | \$44,082.72 | |
| Mercury Verado Twin Engine Rigging.Including Batteries | ERV2 | ea | 1 | \$17,293.38 | \$17,293.38 | |
| Bucket Upgrade | TBD | ea | 1 | \$6,750.47 | \$6,750.47 | |
| | | | | | TOTAL PARTS AND SERVICES | \$88,008.31 |

| | |
|-----------------|----------------------------|
| SUBTOTAL | \$115,383.31 |
| | Shipping \$22,610.00 |
| | 9% Sales Tax EXEMPT |
| TOTAL | \$137,993.31 |

NOTE: Once a Purchase Order is received from customer work will be scheduled and agreed upon by both parties. Quote is valid for 45 days.

PROPOSAL / CONTRACT

M&C Electric of Key West Inc.

7 Calle Dos Key West Fl 33040
(305)797-4070 LIC # 13014245

Date: 5/20/2019

Contract: 1039

"M&C Electric of Key West Inc", proposes to furnish material and labor in accordance with the job description identified in this Proposal/Contract pursuant to the following:

1. SUBMITTED TO: Key West Fire Department, 1600 North Roosevelt Blvd. , Key West, Fl 33040
2. JOB PHONES: Phone1: Phone2: Fax:
3. JOB LOCATION: 1600 North Roosevelt Blvd
4. PLANS DESCRIPTION: Concept Boat Lift, City of Key West

5. JOB DESCRIPTION: Provide wiring for (2) boat lifts. Power coming from existing electrical panel in fire station engine room as per concept drawing. Electrical contractor will be using existing conduit from panel to the sidewalk. All electrical conduit to be rated weatherproof and all straps and screws to be stainless steel.

* Permit fees will be billed to customer on final bill.

WE PROPOSE to perform the work as stated in this Contract in accordance with the specifications and plans submitted and completed in a workmanlike manner

for the sum of: \$14,950.00

with payments: 50% at start and 50% upon completion.

This Contract is executed at "Key West Fl, USA" by M&C Electric of Key West Inc.

ACCEPTANCE OF PROPOSAL: The prices, specifications, terms and conditions are hereby accepted. You are authorized to do the work as specified. Payment will be made as outlined above.

It is understood and agreed that this work is not provided for in any other agreement and no other contractual rights arise until this proposal is accepted in writing.

Date Signature

TERMS AND CONDITIONS

6. Electrical shall be installed to standards of the National Electric Code and is guaranteed free from short circuits for one year. No other warranties are expressed or implied.
7. Electric Contractor is not responsible or liable in any way, for any part of the existing electrical system.
8. Electric Contractor shall make holes in the building to gain access for routing cables & conduits and shall not be held liable in any way for labor or costs incurred for painting, texturing, repairing walls or ceilings.
9. Time and materials work shall be charged \$130 an hour plus materials. Service calls shall be charged \$90 for the first half-hour, then \$130 per hour. \$130 is minimum charge.
10. Permit fees, inspections and/or plans required for this work are the responsibility and liability of the party submitted to in section 1.
11. Change orders: Any alteration or deviation from the above specifications involving extra costs will be made only upon written agreement, and will become an extra charge above the contract price to be paid immediately.
12. Delay: Electric Contractor will be excused for any delay beyond our control. These delays may include, but are not limited to Acts of God, labor disputes, inclement weather, acts of owner or public authority, or other unforeseen contingencies.
13. Right to Stop Work: If any payment under this Contract is not made when due, Electric Contractor may stop suspend work until all payments have been made.
14. Any failure to make payments to Electric Contractor is subject to a claim against the property in accordance with applicable lien laws.
15. It is agreed that payment to Electric Contractor shall not be withheld due to any delay or failed payments to the party submitted to in section 1.
16. Malicious mischief and vandalism on the job is the responsibility of the party submitted to in section 1. Electric Contractor shall not be responsible for any damage resulting therefrom. Party submitted to shall carry needed insurance.
17. Overdue accounts will be charged a late charge at the rate of 1.5% per month, or the maximum rate permitted by law, whichever is less.
18. In the event any party to this Contract commences any action, legal or otherwise, to collect the contract price, the prevailing party shall be entitled to recover attorneys fees and all other costs incurred in connection with the action.
19. This Proposal shall be effective for thirty days from the date first set forth above. If this Proposal is not accepted within this time it shall be expired. This Proposal may be withdrawn any time before acceptance.
20. The language of all parts of this Contract shall in all cases be construed as a whole, according to its fair meaning, and not strictly for or against any of the parties. No provision shall be deemed dependant upon any other.
21. If any provision of this Contract is held by an arbitrator or court to be unenforceable, invalid or illegal, said provision shall be deemed to be deleted and shall not affect the validity of the remaining provisions of this contract.
22. Party submitted to shall give written notice of a back charge to Electric Contractor within ten days of the act giving rise to a back charge. If no such notice is given within the ten day period the back charge shall not be allowed.
23. In the event party submitted to does not request work to begin and/or the project is not in good condition to commence the work within 30 days after the acceptance of this Contract, Electric Contractor shall have the option to terminate this Contract.
24. Electrical contractor not responsible for any cutting or digging.

LIFETIME

Dock & Lumber, Inc.

ESTIMATE & AGREEMENT

P. O. Box 420794
 Summerland Key, FL 33042
 Phone: 305-745-2840

License: SCC131151403

Date:
 E&A:

May 15, 2019
 KW20190515

Customer Name: Key West Fire Department

Site Address:

1600 N. Roosevelt Blvd.
 Key West, FL. 33042
 (305) 294-4234
 email

Mailing Address:

Same
 Same

| DESCRIPTION | | AMOUNT |
|--|--|--------------------|
| <i>Boat Lift Project:</i> | | |
| Provide and install (2) of our signature Lifetime Boat Lift - model LBL 180 - marine grade aluminum side elevator boat lifts. | | \$ 51,800.00 |
| Car Arms | Heavy Duty box beam construction | |
| Drives | (4) Enclosed Electra high-speed drives with (2) - 2 HP motors with covers one set for each lift. | |
| Structural Bracing | Cross Braces & X-Braces all marine grade aluminum braces and stainless steel hardware | |
| Cables | (4) 3/8" stainless steel cables one set for each lift. | |
| Guide Poles | (2) Set of marine grade aluminum with PVC sleeve one set for each lift. | |
| I-Beams | (2) Heavy duty marine grade aluminum one set for each lift. | |
| Remote Control Unit | (2) TEC II dual motor radio remote control w/ safety light and key fob one for each lift | |
| Electrolysis Protection | Includes (2)- sacrificial zinc anodes | |
| | | OPTIONS |
| V-Hull Bunks | (2) Set of marine grade aluminum I-Beam boat cradle bunks built for a V-hull style boat one set for each lift. | |
| 4-pile Mounting Systems | (8) Marine grade aluminum piles, framed with 2x10 pressure treated wood and stainless steel fasteners | \$ 9,000.00 |
| *** Water Depth | Due to depth of the canal longer I-beams and/or extensions will be required to ensure tracks are driven to refusal. | \$ 2,390.00 |
| Access Boarding Platform | (2) Marine grade aluminum mounting brackets with 2x6 composite decking. Bridges the step over for easy boarding and off loading. | \$ 3,600.00 |
| Project to include all stainless steel hardware, equipment mobilization, and labor. | | \$2,000.00 |
| TOTAL COST: | | \$68,790.00 |

LIFETIME

Dock & Lumber, Inc.

ESTIMATE & AGREEMENT

P. O. Box 420794
 Summerland Key, FL 33042
 Phone: 305-745-2840

License: SCC131151403

Date: May 15, 2019
 E&A: KW20190515

Customer Name: Key West Fire Department

Site Address:
 1600 N. Roosevelt Blvd.
 Key West, FL. 33042
 (305) 294-4234
 email

Mailing Address:
 Same
 Same

TOTAL COST: \$ 68,790.00


Provide and install (2) of our signature Lifetime Boat Lift - model LBL 180 - marine grade aluminum side elevator boat lifts.

| | |
|---|-----------|
| * Terms: 10% down, 40% upon receipt of ACOE approval and balance upon structural installation. | (Initial) |
| * Permits: We will prepare and file for all necessary DEP/ACOE and Municipal Permits. Permit fees will be billed to customer on Final Invoice. | (Initial) |
| * Boat Set: We require that we be the first to set any boat on the lift anytime the boat changes or after any major lift repairs to verify it is done properly. Any use of the lift prior to this may damage the boat and/or lift at the owners expense. | (Initial) |
| * Electrical work: is NOT included in this Contract. Electrical work is to be contracted by a State Licensed Electrician. | (Initial) |

Contractor's Guarantee: We guarantee all material used in this contract to be as specified above and the entire job to be done in a neat, workmanlike manner. Any work on equipment not built by Lifetime Boat Lifts and/or installed by Lifetime Dock & Lumber is not guaranteed as we cannot guarantee another manufacturer's equipment or another contractor's work. Any variation from plan or alterations requiring extra labor or material will be performed only upon written order and billed in addition to the sum covered by this contract. Agreements made with our field technicians are not recognized.

Acceptance of Bid: The above specifications, terms and contract are satisfactory and I (we) hereby authorize the performance of this work. I also understand that I am responsible for contracting all electrical work; that payment for the project is due upon structural installation by Lifetime Dock & Lumber, Inc. and electrical work, plumbing, permitting, contract alterations, or other requested work cannot delay final payment.

*** Quote valid for 30 days. Quotes older than 30 days must be redrawn. Contract validated once down payment received. ***



 Doug S. Scheele, President

 Lifetime Dock & Lumber

 May 15, 2019

Signature: _____
 Name: Key West Fire Department

 Date: _____

LIFETIME

Dock & Lumber, Inc.

ESTIMATE & AGREEMENT

P. O. Box 420794
Summerland Key, FL 33042
Phone: 305-745-2840

License: SCC131151403

Date: May 15, 2019
E&A: KW20190515

Customer Name: Key West Fire Department

Site Address:

1600 N. Roosevelt Blvd.
Key West, FL. 33042
(305) 294-4234
email

Mailing Address:

Same
Same

489.1425 CONSTRUCTION INDUSTRIES RECOVERY FUND

PAYMENT MAY BE AVAILABLE FROM THE CONSTRUCTION INDUSTRIES RECOVERY FUND IF YOU LOSE MONEY ON A PROJECT PERFORMED UNDER CONTRACT, WHERE THE LOSS RESULTS FROM SPECIFIED VIOLATIONS OF FLORIDA LAWS BY A STATE LICENSED CONTRACTOR. FOR INFORMATION ABOUT THE RECOVERY FUND AND FILING A CLAIM, CONTACT THE FLORIDA INDUSTRY LICENSING BOARD AT THE FOLLOWING TELEPHONE NUMBER AND ADDRESS:


CILB, DEPARTMENT OF BUSINESS AND PROFESSIONAL REGULATION
1940 NORTH MONROE STREET,
TALLAHASSEE, FL 32399
PH (850) 487-1395
FAX (850) 410-1993
E-MAIL: CALL.CENTER@DBPR.STATE.FL.US

713.015 LIEN LAW DISCLOSURE

ACCORDING TO FLORIDA'S CONSTRUCTION LIEN LAW (SECTIONS 713.001-713.37, FLORIDA STATUTES), THOSE WHO WORK ON YOUR PROPERTY OR PROVIDE MATERIALS AND WHO ARE NOT PAID IN FULL HAVE A RIGHT TO ENFORCE THEIR CLAIM FOR PAYMENT AGAINST YOUR PROPERTY. THIS CLAIM IS KNOWN AS A CONSTRUCTION LIEN. IF YOUR CONTRACTOR OR A SUBCONTRACTOR FAILS TO PAY SUBCONTRACTORS, SUB-SUBCONTRACTORS, OR MATERIAL SUPPLIERS OR NEGLECTS TO MAKE OTHER LEGALLY REQUIRED PAYMENTS, THE PEOPLE WHO ARE OWED MONEY MAY LOOK TO YOUR PROPERTY FOR PAYMENT. THIS MEANS IF A LIEN IS FILED YOUR PROPERTY COULD BE SOLD AGAINST YOUR WILL TO PAY FOR LABOR, MATERIALS OR OTHER SERVICES THAT YOUR CONTRACTOR OR A SUBCONTRACTOR MAY HAVE FAILED TO PAY. FLORIDA'S CONSTRUCTION LIEN LAW IS COMPLEX AND IT IS RECOMMENDED THAT WHENEVER A SPECIFIC PROBLEM ARISES, YOU CONSULT AN ATTORNEY.

NOTES:


- 1) OBTAIN ALL PERMITTING PRIOR TO CONSTRUCTION
- 2) SHOP DRAWINGS MUST BE SUBMITTED AND APPROVED
- 3) ALL POWER REQUIREMENTS MUST BE VERIFIED PRIOR TO BID
- 4) ALL ELEVATIONS MUST BE APPROVED BY ENGINEER
- 5) ALL CONNECTIONS AND FASTENERS MUST BE STAINLESS STEEL
- 6) CONCEPT PLAN BY OTHERS. ALL INQUIRES TO CITY OF KEY WEST.

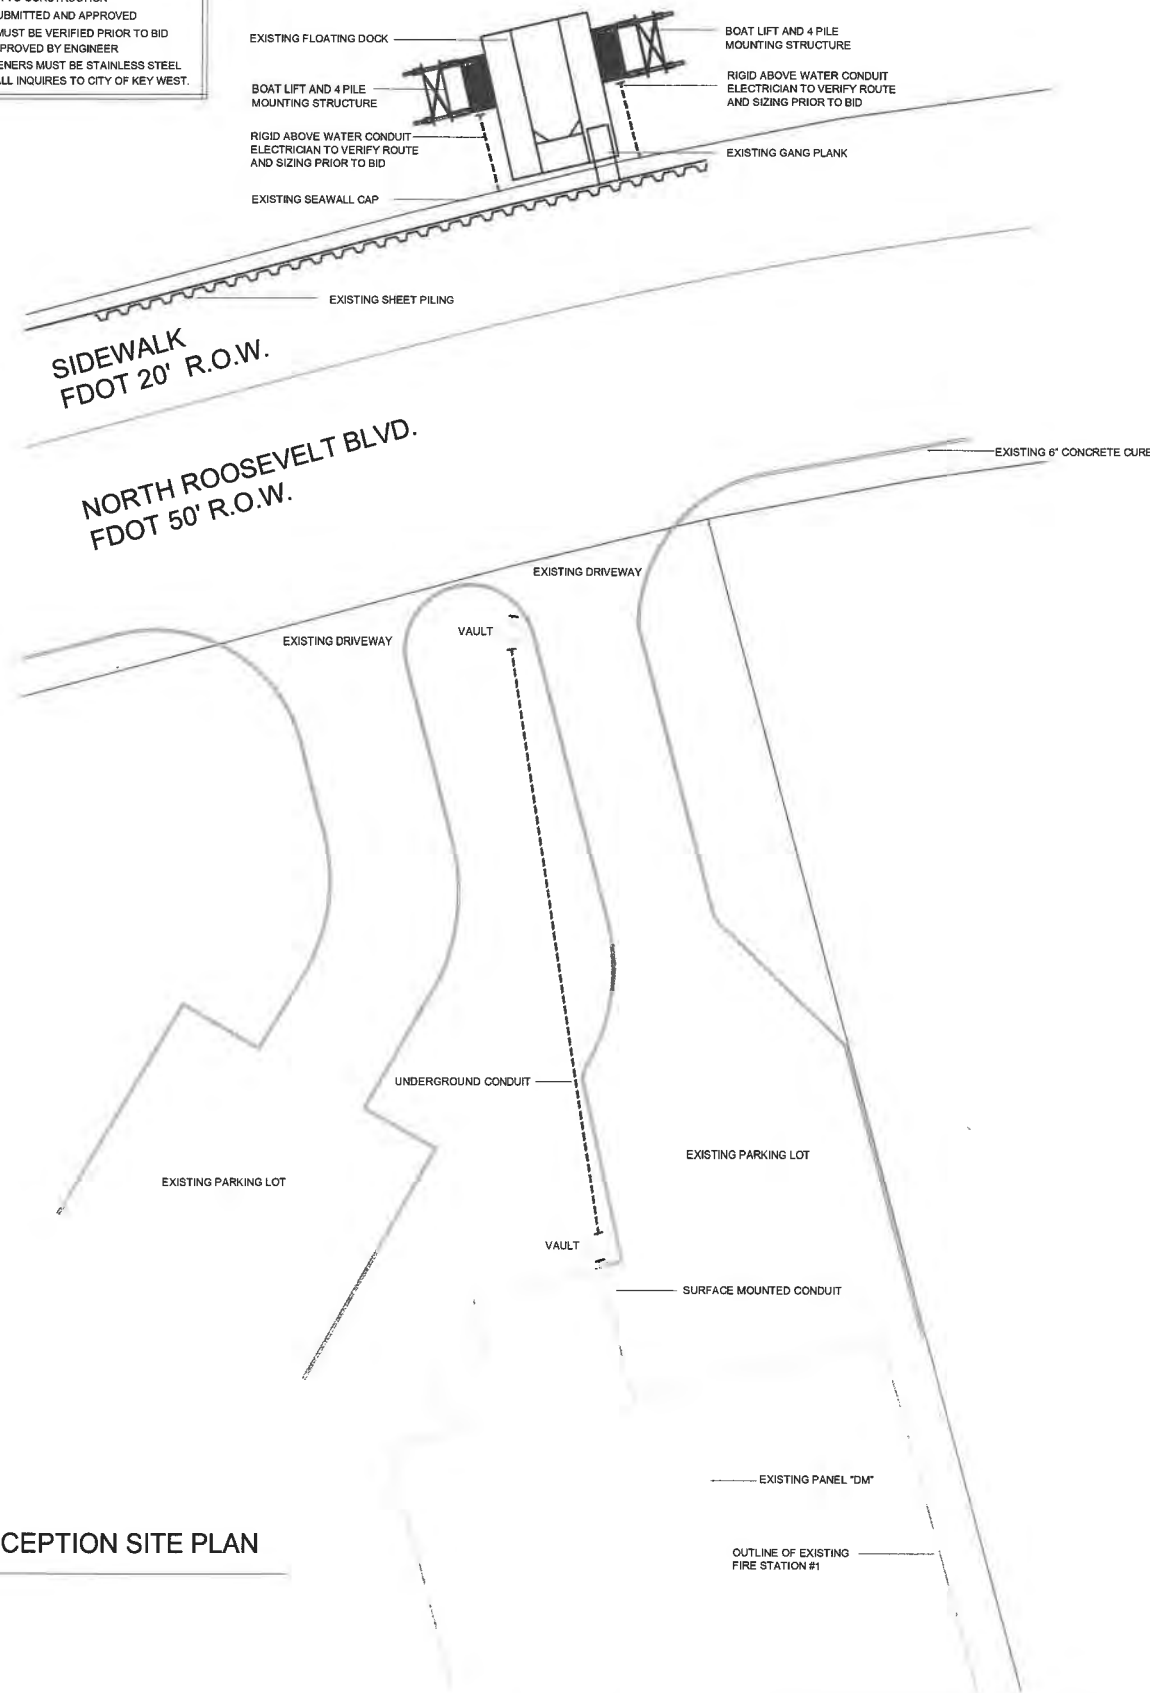


CONCEPTION SITE PLAN
NTS

NOTES:


- 1) OBTAIN ALL PERMITTING PRIOR TO CONSTRUCTION
- 2) SHOP DRAWINGS MUST BE SUBMITTED AND APPROVED
- 3) ALL POWER REQUIREMENTS MUST BE VERIFIED PRIOR TO BID
- 4) ALL ELEVATIONS MUST BE APPROVED BY ENGINEER
- 5) ALL CONNECTIONS AND FASTENERS MUST BE STAINLESS STEEL
- 6) CONCEPT PLAN BY OTHERS. ALL INQUIRES TO CITY OF KEY WEST.

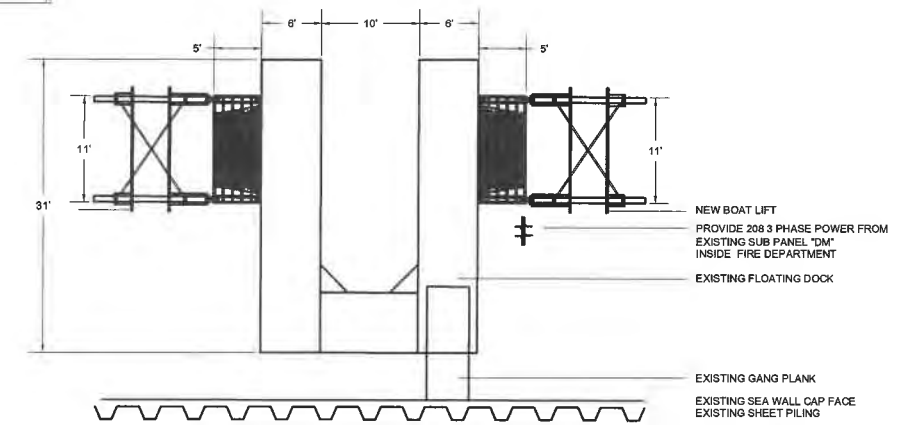

CONCEPTION OVERALL
NTS

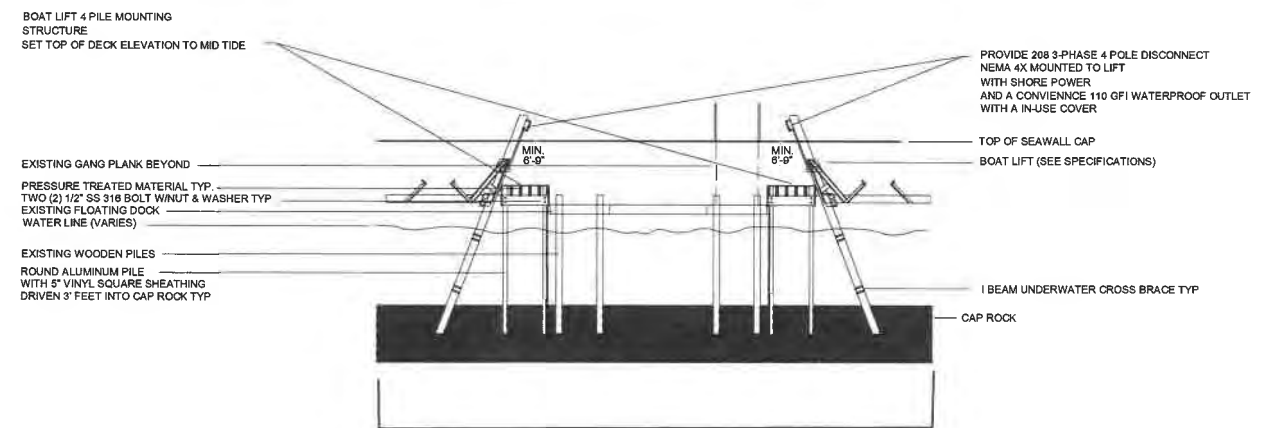

CONCEPTION SIDE VIEW
NTS

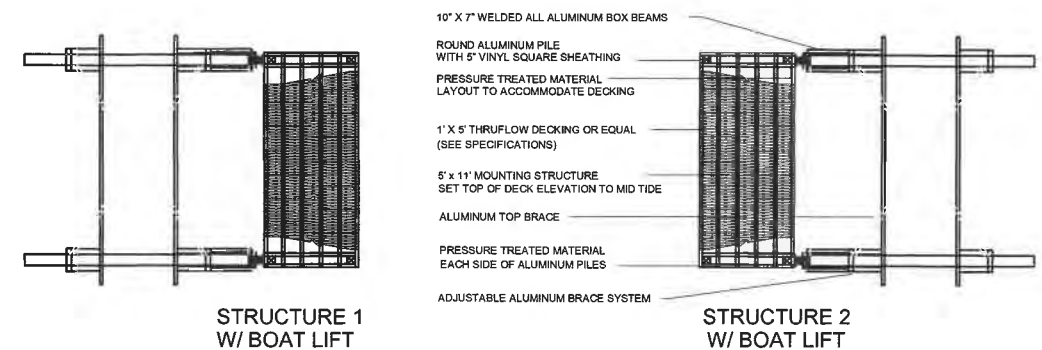

ENLARGED CONCEPTION PLAN VIEW
NTS



CITY OF KEY WEST

Engineering Services
1300 White Street, Key West, FL 33040

CONCEPT BOAT LIFT

N. Roosevelt

DRAWN EPA
SCALE NTS
DATE 5/15/19
SHEET 1 of 1



CITY OF KEY WEST

Engineering Services
1300 White Street, Key West, FL 33040

CONCEPT BOAT LIFT

N. Roosevelt

DRAWN EPA
SCALE NTS
DATE 5/15/19
SHEET 1 of 1