

5220, 5224, 5228, & 5230 College Road – Key West

A Request for Approval of an Application for a Major Development Plan



COLLEGE ROAD
AFFORDABLE HOUSING
5220, 5224, 5228 & 5230
College Road
STOCK ISLAND, FLORIDA.

SEAL

6-5-16

DATE
03-15-19 DRC
03-20-19 TREE COMMISSION
04-05-19 DEMO SUBMISSION
04-15-19 PL. BD. SUBMISSION
04-23-19 TREE CONCEPTUAL
06-03-19 PL. BD. REVISION

REVISIONS


DRAWN BY
JW

PROJECT
NUMBER

SITE PLAN BASED ON INFORMATION OBTAINED FROM SURVEY
PREPARED BY FLORIDA KEYS LAND SURVEYING,
DATED ON 10-16-18.

SCALE: 1"=20'-0"

COLLEGE ROAD AFFORDABLE HOUSING
5220, 5224, 5228 & 5230 College Road
STOCK ISLAND, FLORIDA

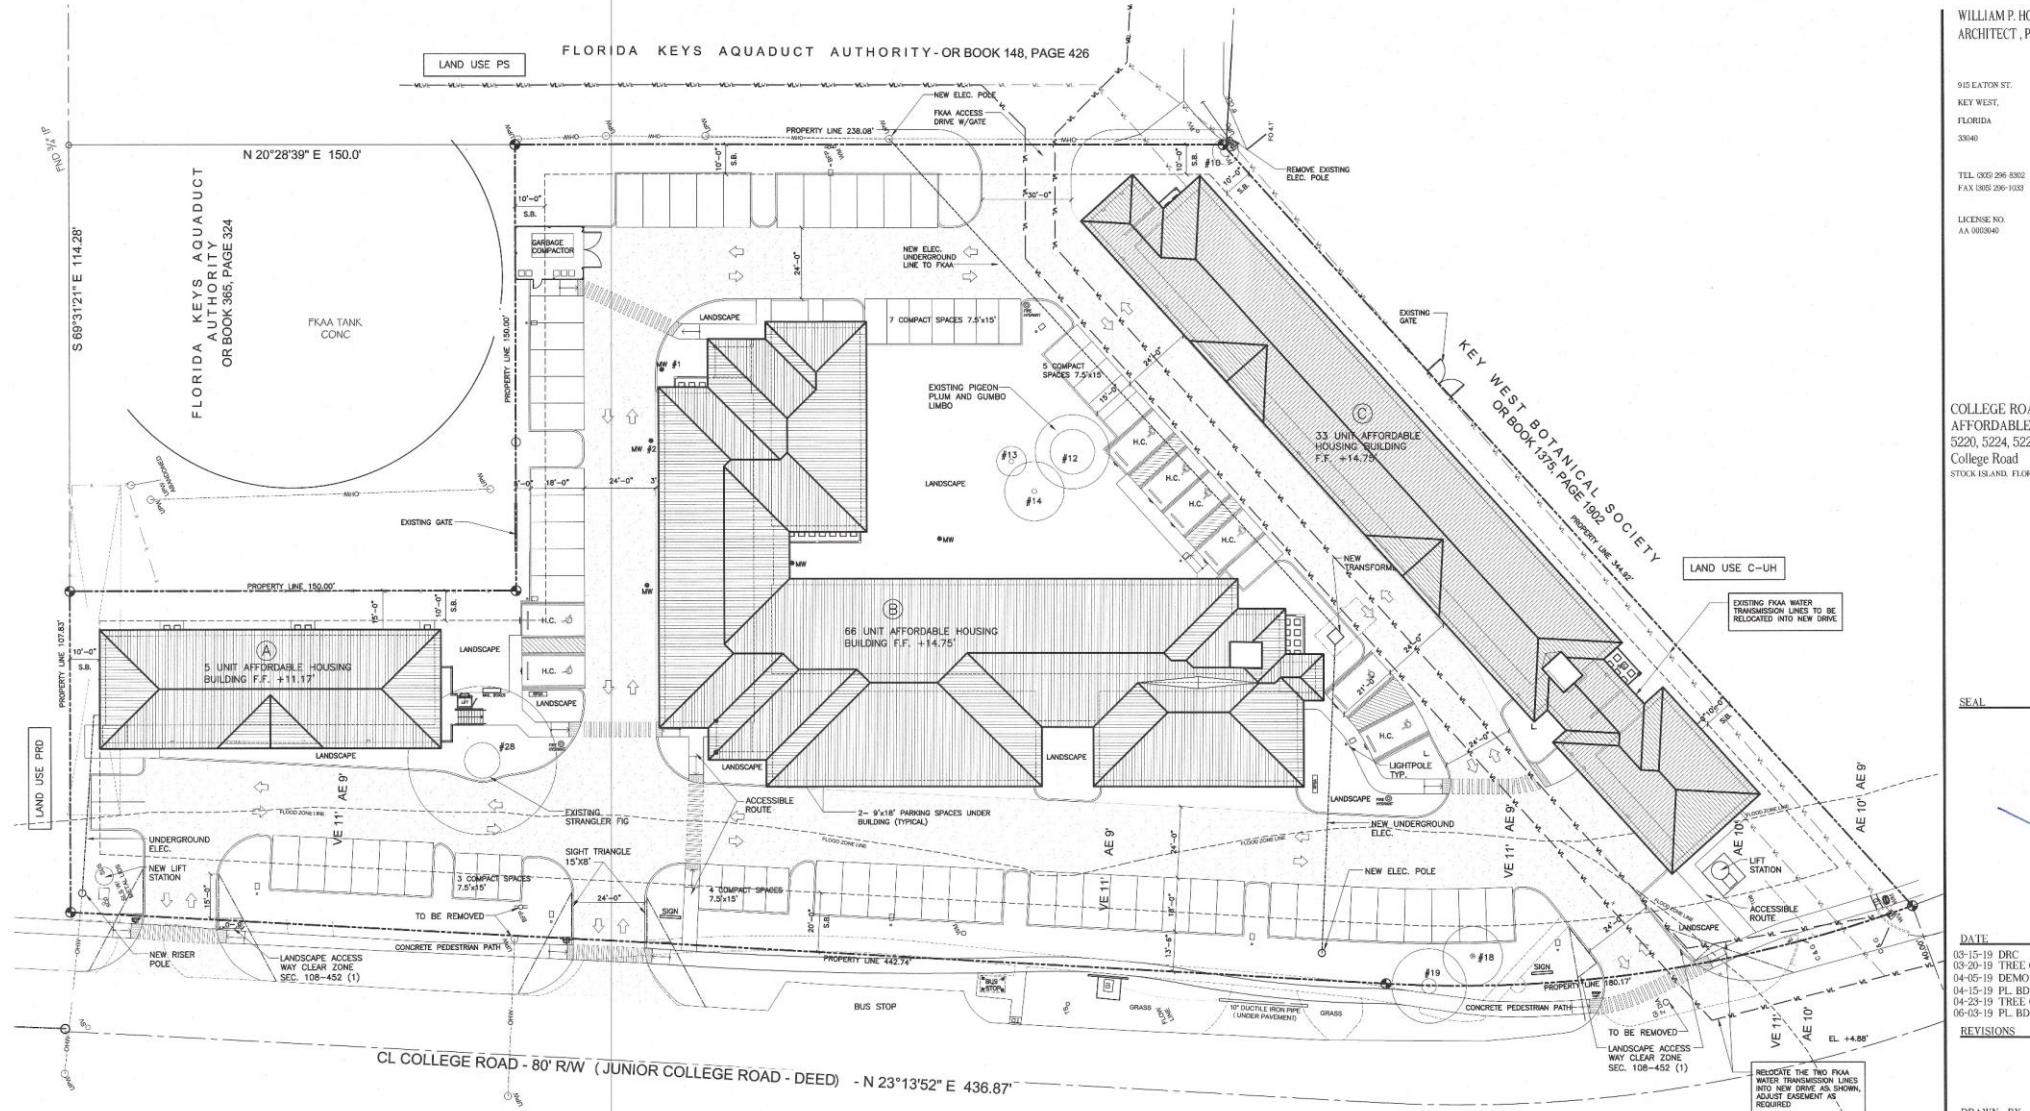

Proposed Development



① RENDERING 1

Proposed Development

