

**Karen DeMaria**

---

**From:** Karen DeMaria  
**Sent:** Tuesday, May 23, 2023 3:51 PM  
**To:** Karen DeMaria  
**Subject:** FW: Requests for Estimates-Tree purchase and planting Caroline St-Key West  
**Attachments:** caroline st tree replanting areas May 2023.pdf; Caroline St replanting areas map May 2023.pdf

**From:** Karen DeMaria  
**Sent:** Tuesday, May 23, 2023 2:22 PM

The City of Key West is requesting estimate:

To purchase and replant trees in existing planters on Caroline Street between Elizabeth and Grinnell Streets (see attached map and photos of planters). There are a total of 26 tree locations. The preferred tree species for each location is listed below. Substitutes will be accepted but must be included in the estimate.

All trees must be 45 to 65 gallon size (minimum 2 inches diameter each tree). Palms must be at least 8 ft of wood (trunk). Most of the planters have green island ficus therefore, some plants will have to be removed in order to plant the trees but care must be taken to minimize the damage to the adjacent plants (or replace them).

Tree #                      Tree Species to be Planted

- Tree 1: Cinnamon Bark (Canella winterana)
- Tree 2: Red Stopper (Eugenia rhombea)
- Tree 3: Thatch Palm (Thrinax radiata or Leucothrinax morrisii)
- Tree 4: Bahama Tabebuia (Tabebuia bahamensis)
- Tree 5: Spanish Stoppers (Eugenia foetida)
- Tree 6: Spanish Stoppers (Eugenia foetida)
- Tree 7: Bahama Tabebuia (Tabebuia bahamensis)
- Tree 8: Silver Buttonwood (Conocarpus erectus var sericeus)
- Tree 9: Silver Buttonwood (Conocarpus erectus var sericeus)
- Tree 10: Thatch Palms (Thrinax radiata or Leucothrinax morrisii)
- Tree 11: Spanish Stoppers (Eugenia foetida)
- Tree 12: Bahama Tabebuia (Tabebuia bahamensis)
- Tree 13: Cinnamon Bark (Canella winterana)
- Tree 14: Red Stopper (Eugenia rhombea)
- Tree 15: Cinnamon Bark (Canella winterana)
- Tree 16: Pigeon Plum (Cocoloba diversifolia)
- Tree 17: Pigeon Plum (Cocoloba diversifolia)
- Tree 18: Thatch Palms (Thrinax radiata or Leucothrinax morrisii)
- Tree 19: Silver Buttonwood (Conocarpus erectus var sericeus)
- Tree 20: Cinnamon Bark (Canella winterana)
- Tree 21: Cinnamon Bark (Canella winterana)
- Tree 22: Spanish Stoppers (Eugenia foetida)
- Tree 23: Pigeon Plum (Cocoloba diversifolia)
- Tree 24: Silver Buttonwood (Conocarpus erectus var sericeus)
- Tree 25: Spanish Stoppers (Eugenia foetida)
- Tree 26: Cinnamon Bark (Canella winterana)

This proposal must also include a warranty and watering of trees for at least 6-months. Planting must be done by September 1, 2023. Contact me for any additional information or if you have any questions. Estimates are due by June 6, 2023. The Tree Commission will vote on the estimates at the June 12 Tree Commission meeting.


Sincerely,

Karen

*Karen DeMaria*


Urban Forestry Manager  
Certified Arborist FL-6585A  
City of Key West  
305-809-3768



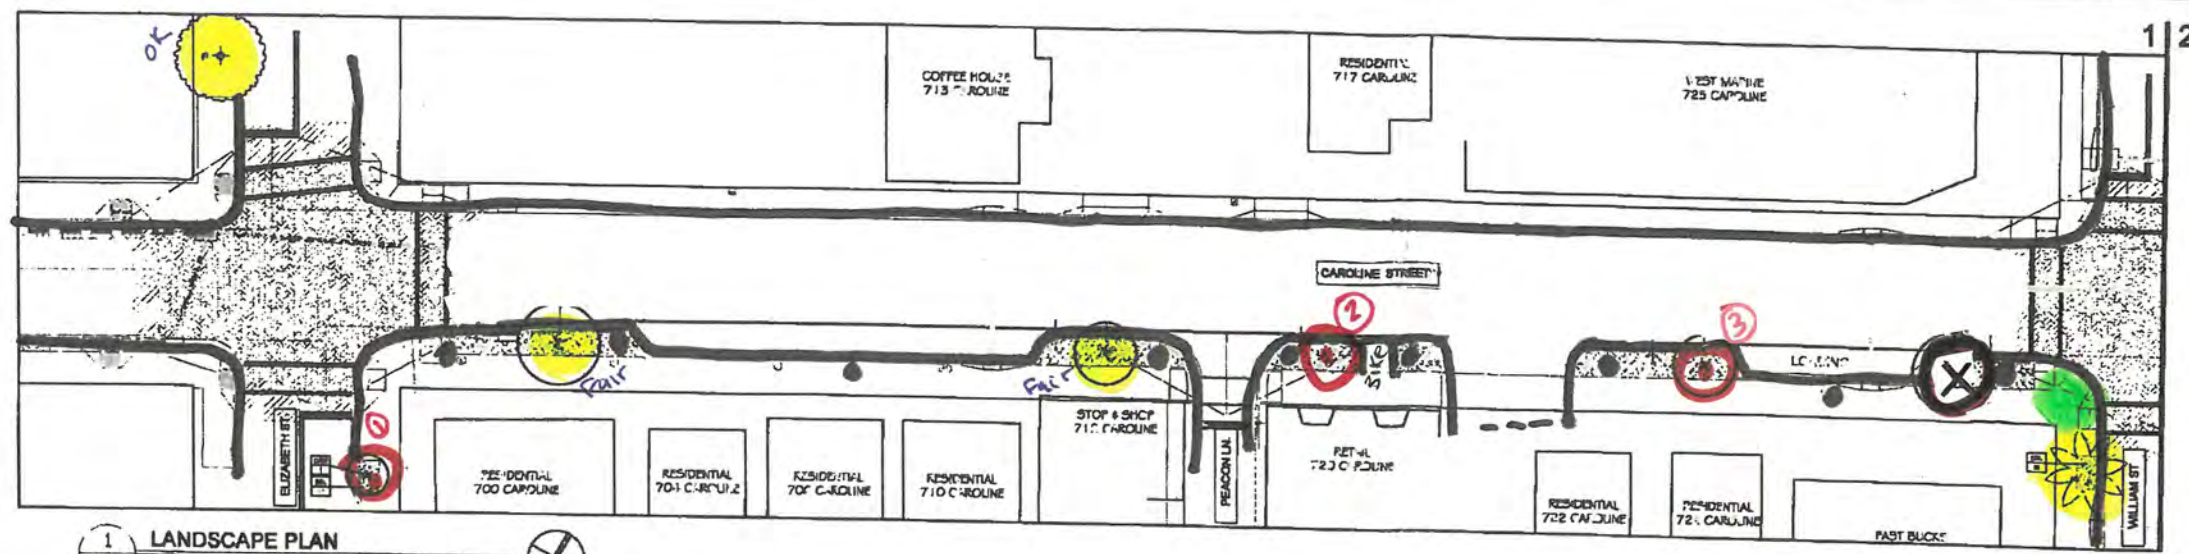


1 LANDSCAPE PLAN  
SCALE 1" = 20'-0"

Existing tree  
Missing tree to be replaced

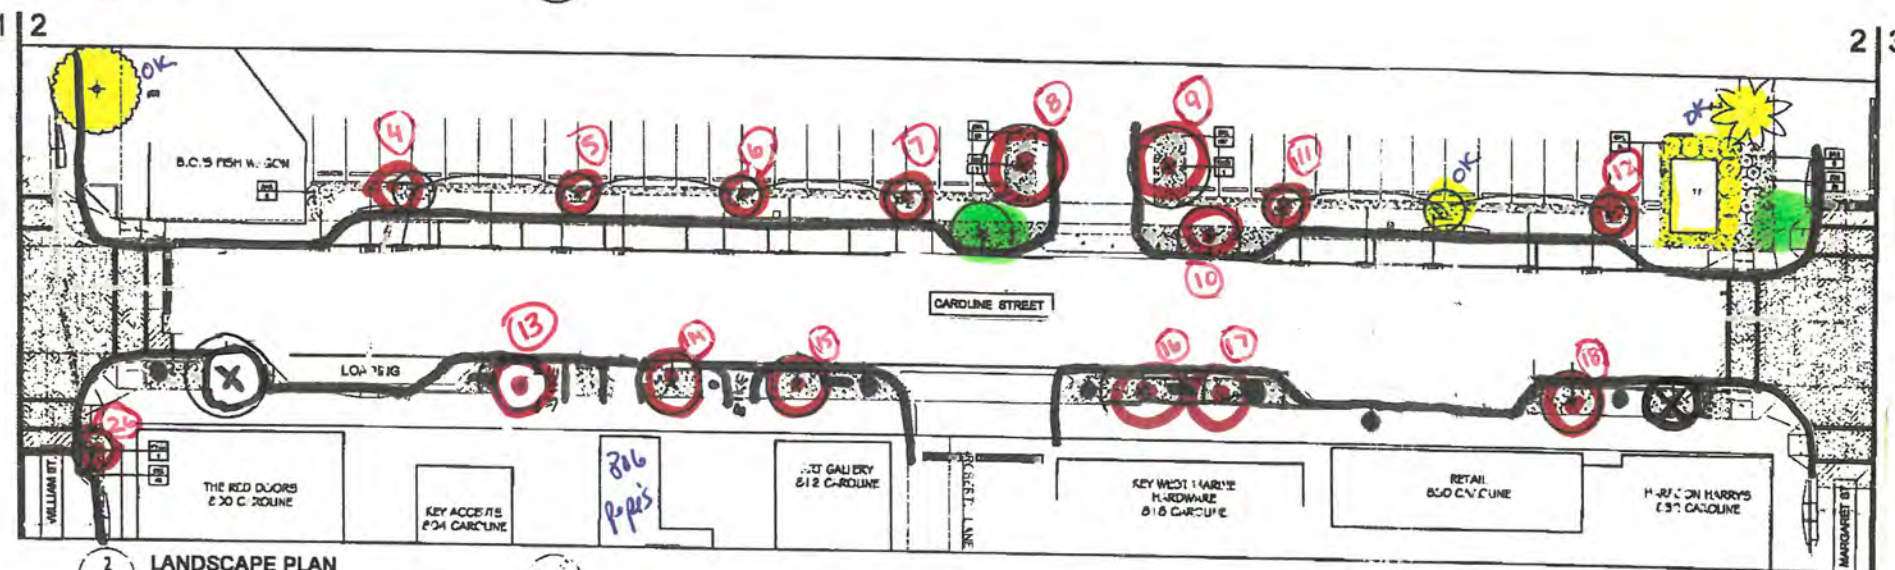

2 LANDSCAPE PLAN  
SCALE 1" = 20'-0"

Sculpture (future location)  
NO replant

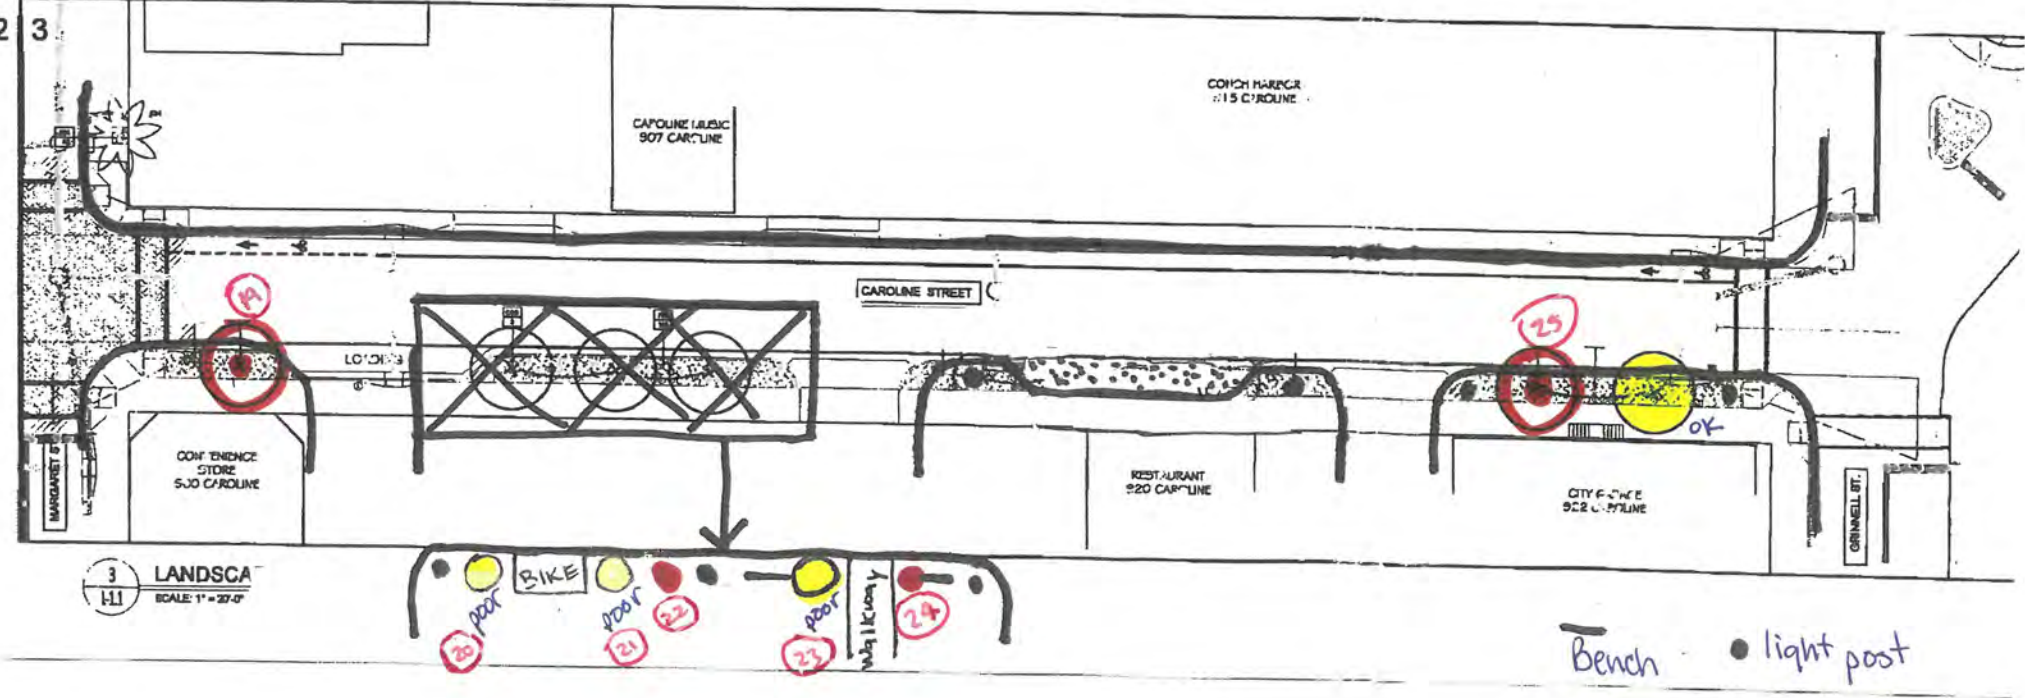

3 LANDSCAPE PLAN  
SCALE 1" = 20'-0"

Caroline Street  
Replanting  
May 2023

*[Handwritten signature]*



Tree #25



Tree #24



Trees #23, #22, and #21.  
Existing trees (23 and 21) will  
be removed and replaced.

Tree #23 to be removed and replaced.




Tree #21 to be removed and replaced.



Tree #20 to be removed and replaced.



Tree #19

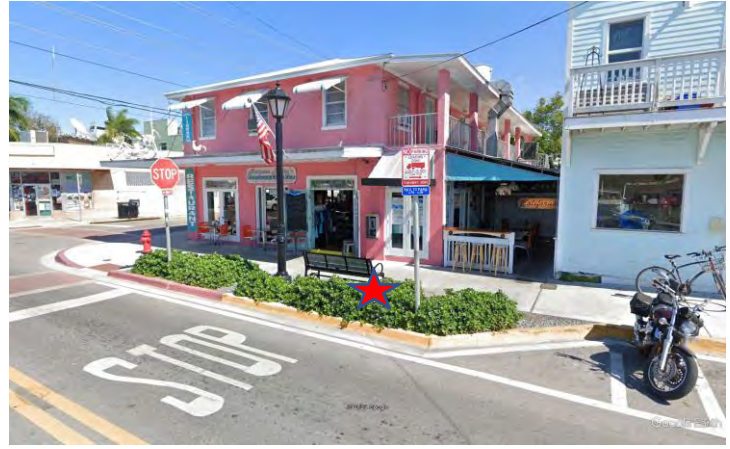

Tree #18



Trees #16 & #17



Tree #15



Tree #14

Tree #13



Tree #26



Tree #12

Tree #10



Tree #11

Tree #9



Tree #10



Tree #8







Tree #7



Tree #6

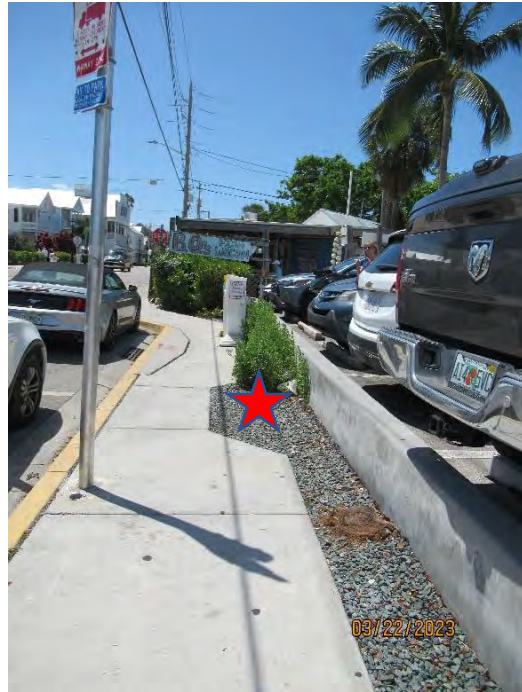

Tree #5

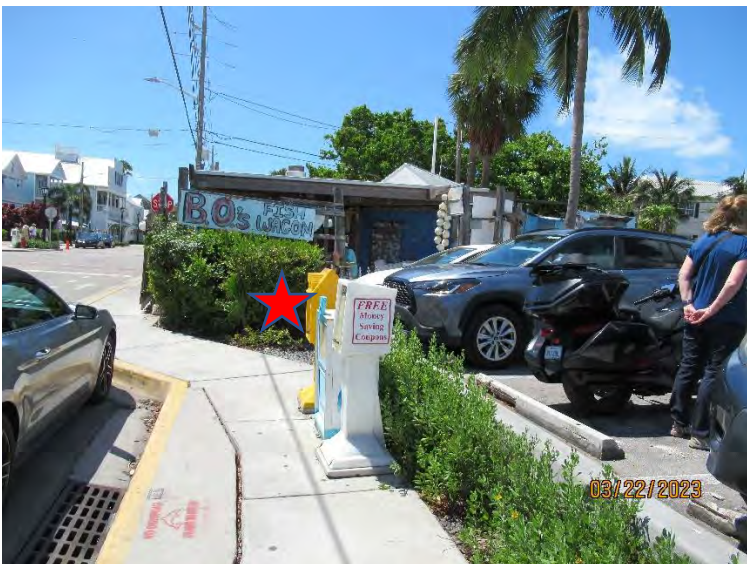

Tree #4



Tree #3



Tree #2



Tree #1