

NOT TO SCALE

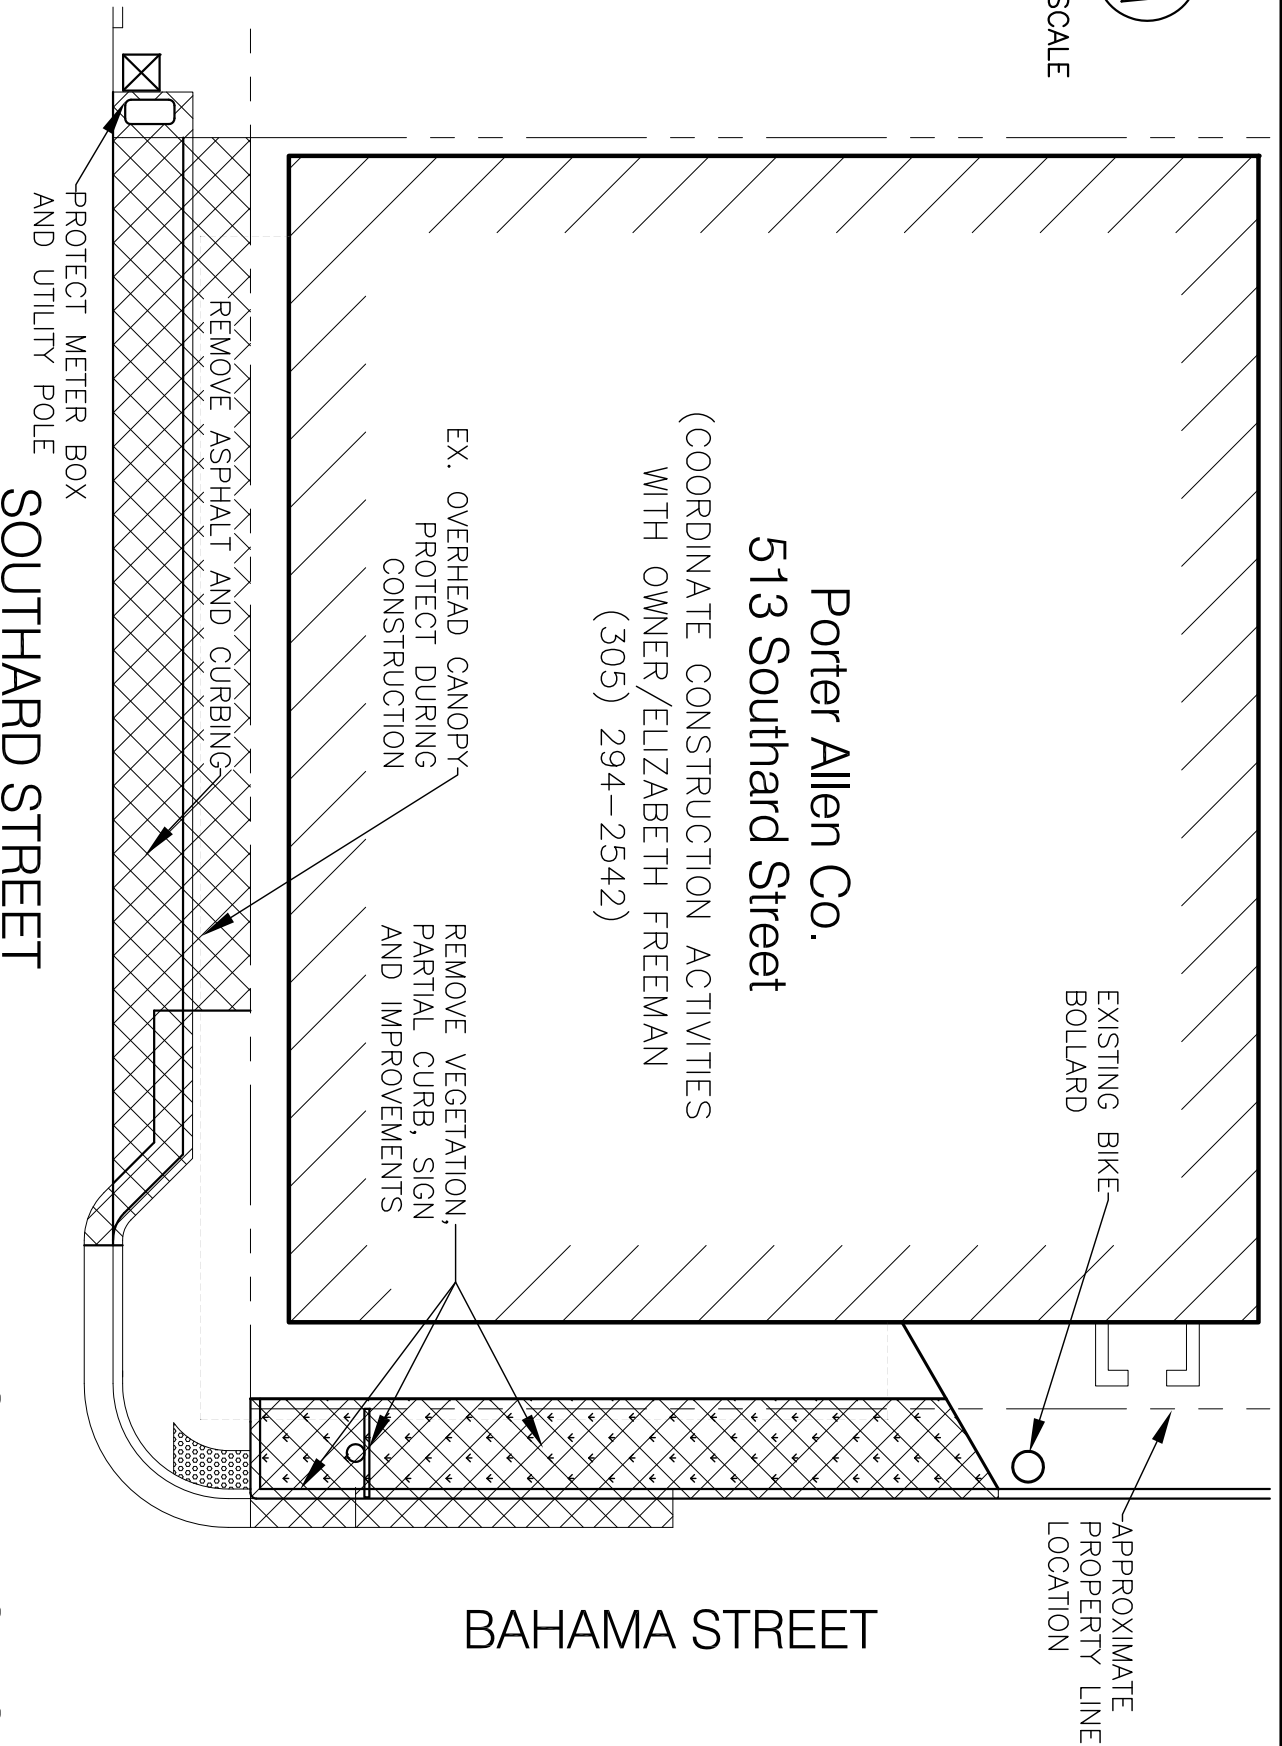


FIG. 1 - DEMOLITION



City of Key West

Engineering Services
3132 Flagler Avenue, Key West, FL 33040

TITLE

Porter Allen Sidewalk Project

SOUTHARD STREET AND BAHAMA STREET

DRAWN

GVV

SCALE AS NOTED

DATE 2/3/15

SHEET 1 of 2



NOT TO SCALE

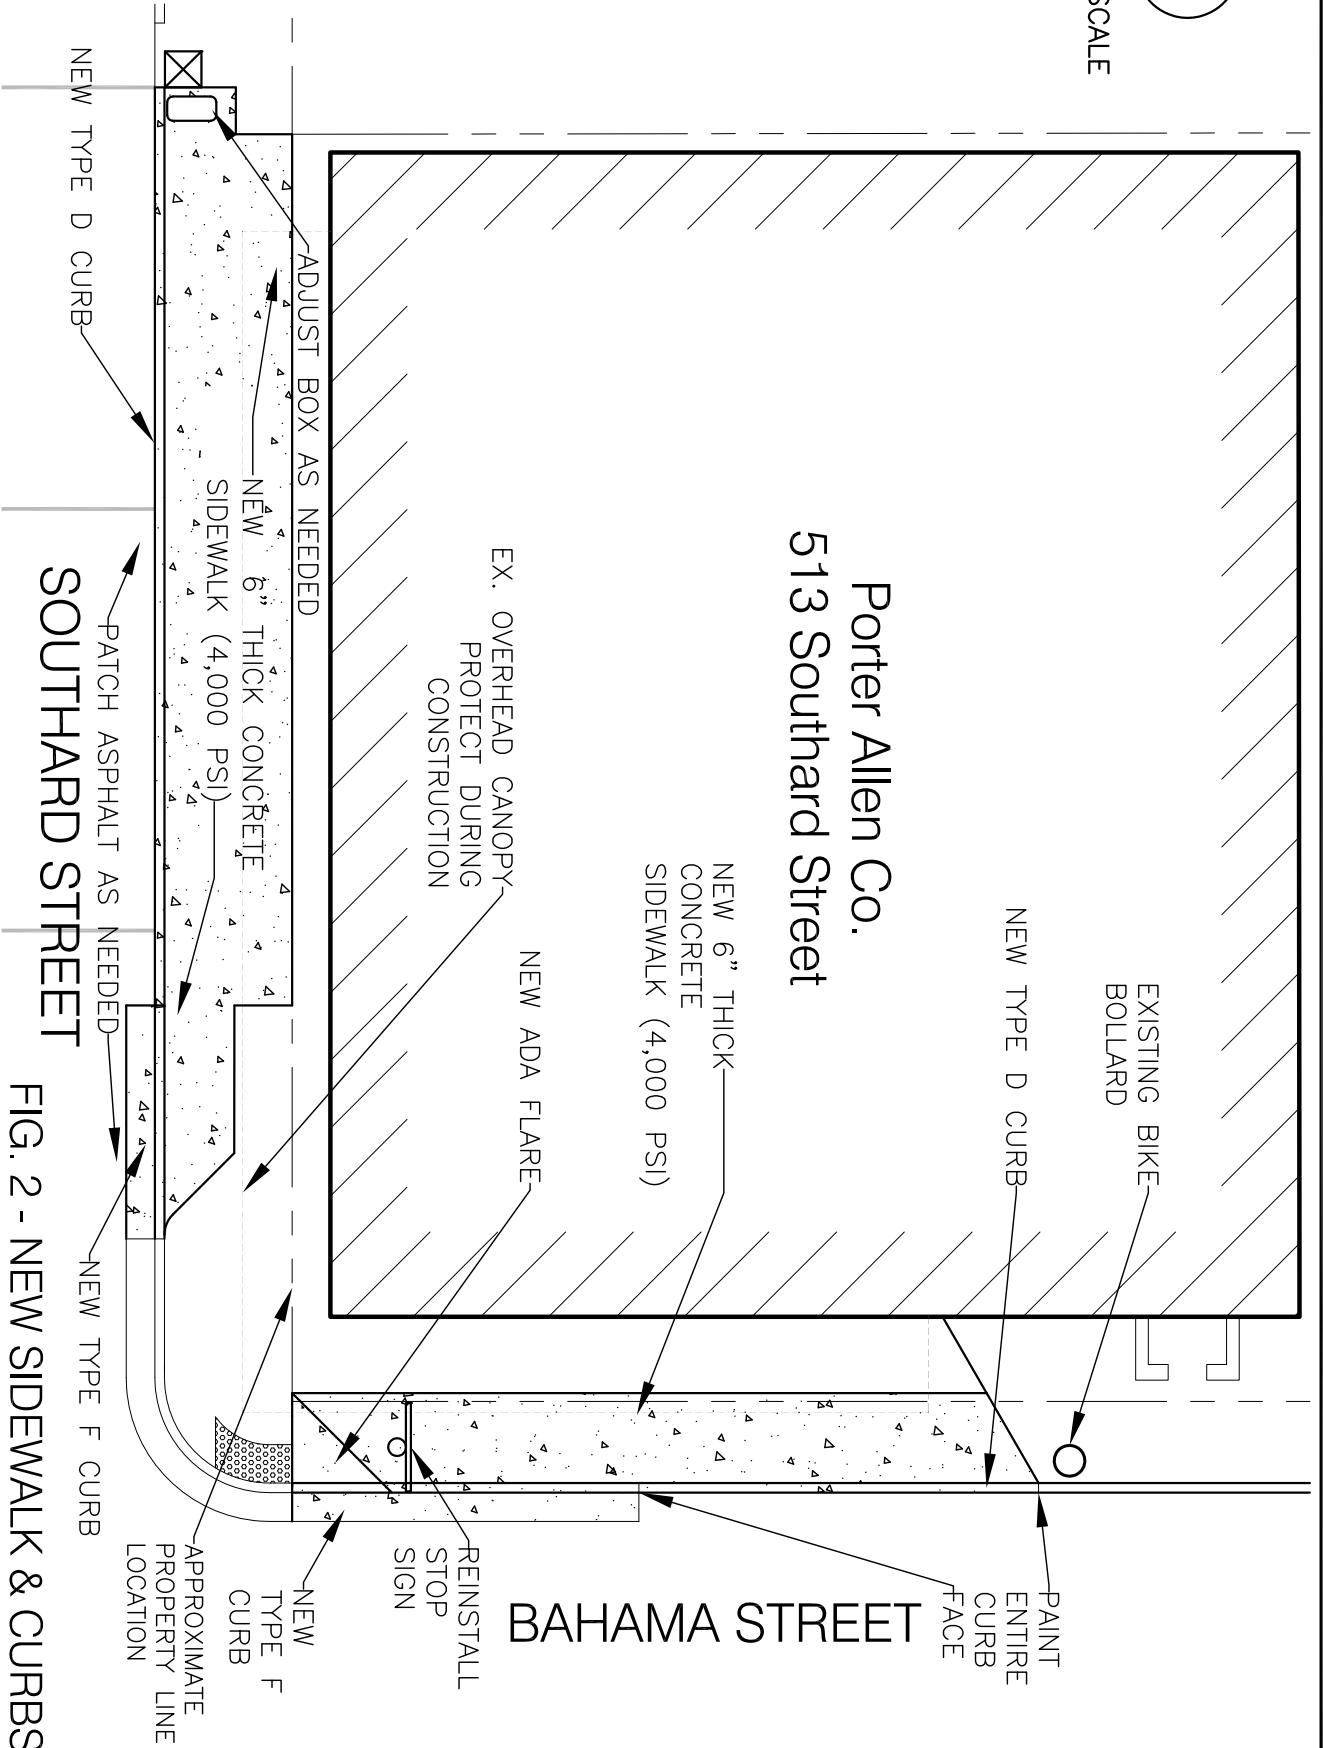


FIG. 2 - NEW SIDEWALK & CURBS



City of Key West

Engineering Services
3132 Flagler Avenue, Key West, FL 33040

TITLE

Porter Allen Sidewalk Project
SOUTHARD STREET AND BAHAMA STREET

DRAWN	GJV
SCALE	AS NOTED
DATE	2/3/15
SHEET	2 of 2