


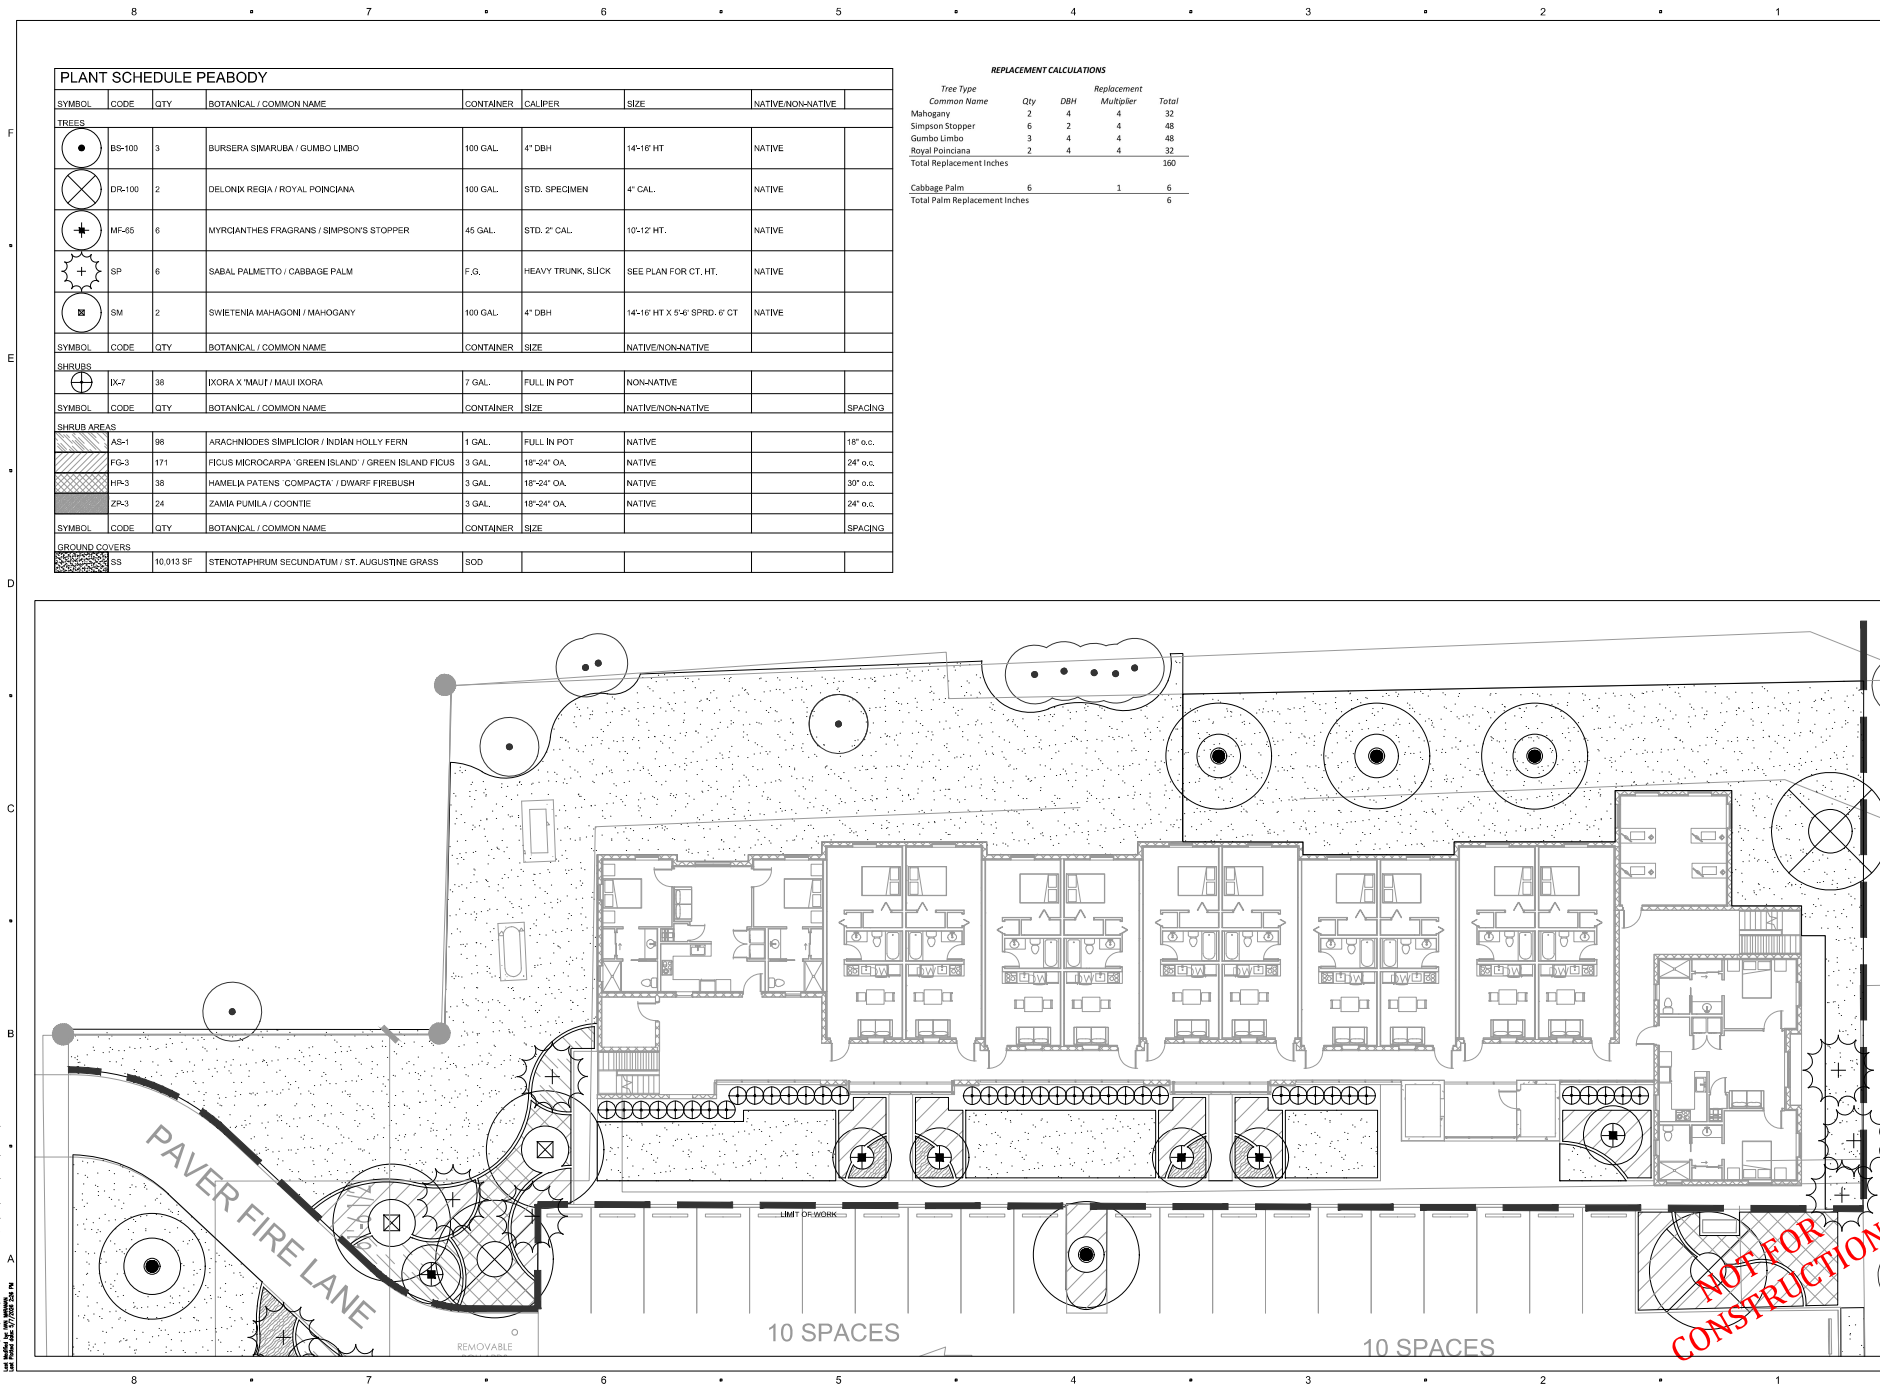

PLANT SCHEDULE PEABODY

SYMBOL	CODE	QTY	BOTANICAL / COMMON NAME	CONTAINER	CALIPER	SIZE	NATIVE/NON-NATIVE
TREES							
	BS-100	3	BURSERA SIMARUBA / GUMBO LIMBO	100 GAL.	4" DBH	14'-16" HT	NATIVE
	DR-100	2	DELONIX REGIA / ROYAL POINCIANA	100 GAL.	STD. SPECIMEN	4" CAL.	NATIVE
	MF-65	6	MYRTANTHES FRAGRANS / SIMPSON'S STOPPER	45 GAL.	STD. 2" CAL.	10'-12" HT.	NATIVE
	SP	6	SABAL PALMETTO / CABBAGE PALM	F.G.	HEAVY TRUNK, SLICK	SEE PLAN FOR CT. HT.	NATIVE
	SM	2	SWietenia MAHAGONI / MAHOGANY	100 GAL.	4" DBH	14'-16" HT X 5'-6" SPRED. 6" CT	NATIVE
SYMBOL	CODE	QTY	BOTANICAL / COMMON NAME	CONTAINER	SIZE	NATIVE/NON-NATIVE	
SHRUBS							
	IX-7	38	IXORA X 'MAUI' / MAUI IKORA	7 GAL.	FULL IN POT	NON-NATIVE	
SYMBOL	CODE	QTY	BOTANICAL / COMMON NAME	CONTAINER	SIZE	NATIVE/NON-NATIVE	SPACING
SHRUB AREAS							
	AS-1	36	ARACHNIDES SIMPLICIOR / INDIAN HOLLY FERN	1 GAL.	FULL IN POT	NATIVE	16" o.c.
	FG-3	171	FICUS MICROCARPA 'GREEN ISLAND' / GREEN ISLAND FICUS	3 GAL.	18"-24" O.A.	NATIVE	24" o.c.
	HP-3	36	HAMELIA PATENS 'COMPACTA' / DWARF FIREBUSH	3 GAL.	18"-24" O.A.	NATIVE	30" o.c.
	ZP-3	24	ZAMBIA PUMILA / COONTIE	3 GAL.	18"-24" O.A.	NATIVE	24" o.c.
SYMBOL	CODE	QTY	BOTANICAL / COMMON NAME	CONTAINER	SIZE		SPACING
GROUND COVERS							
	SS	10,013 SF	STENOTAPHRUM SECUNDATUM / ST. AUGUSTINE GRASS	SOD			

REPLACEMENT CALCULATIONS

Tree Type	Qty	DBH	Replacement Multiplier	Total
Common Name				
Mahogany	2	4	4	32
Simpson Stopper	6	2	4	48
Gumbo Limbo	3	4	4	48
Royal Poinciana	2	4	4	32
Total Replacement Inches				160
Cabbage Palm	6		1	6
Total Palm Replacement Inches				6

PROJECT
FLORIDA KEYS
OUTREACH COALITION:
PEABODY PHASE
TRURODALE CT
KEY WEST, FL 33040

OWNER
FLORIDA KEYS
OUTREACH COALITION:
TRURODALE CT
KEY WEST, FL 33040

CONSULTANTS

REGISTRATION



ISSUED FOR:

DOC. SUBMITTAL: 10/1/23
Tree Commission 6/9/26

PROJECT NUMBER

DATE: 10/1/23

SCALE: AS NOTED

DRAWN BY: JM

CHECKED BY: MD

DRAWING SCALE AND NORTH ARROW



SHEET TITLE
LANDSCAPE PLAN
PEABODY

SHEET NUMBER
13.00

SHEET OF

NOT FOR CONSTRUCTION