



---

## Staff Report for Item 18

**To:** Acting Chairman Richard McChesney and Historic Architectural Review Commission Members

**From:** Kelly Perkins  
HARC Assistant Planner

**Meeting Date:** August 23, 2016

**Applicant:** Bender and Associates

**Application Number:** H16-03-0061

**Address:** #1007-A United Street

---

### Description of Work:

Demolition of existing shed.

### Site Facts:

1007A United Street is not a contributing resource, as it was constructed in 1984 according to the property appraiser's card. The two-story house was designed in a frame vernacular style and is situated at the corner of United Street and Watson Street.

### Ordinances Cited in Review:

Sec. 102-217 (2): Demolition of non-historic or non-contributing buildings.

Sec. 102-218 (b): Criteria for demolitions.

### Staff Analysis

This Certificate of Appropriateness proposes the demolition of a shed. This entire property was vacant on the 1962 Sanborn map. There are no historic photographs of this property. Staff believes the demolition will not result in the following items:

- (1) The demolition will not diminish the overall historic character of a district or neighborhood.

- (2) Nor will it destroy the historic relationship between buildings or structures and open.
- (3) This demolition will not affect the front building façade.
- (4) Staff does not believe elements that are proposed to be demolished will qualify as contributing as set forth in Sec. 1021-62(3).

Therefore this application can be considered for demolition. As the shed is not historic, only one reading is required for demolition.

# APPLICATION

# COMBINATION APPLICATION: FLOODPLAIN, CONSTRUCTION AND HARC

\$50.00 APPLICATION FEE NON-REFUNDABLE



## City of Key West

3140 FLAGLER AVENUE  
KEY WEST, FLORIDA 33040

Phone: 305.809.3956

[www.cityofkeywest-fl.gov](http://www.cityofkeywest-fl.gov)

HARC PERMIT NUMBER		BUILDING PERMIT NUMBER		INITIAL & DATE
FLOODPLAIN PERMIT				REVISION #
FLOOD ZONE	PANEL #	ELEV. L. FL.	SUBSTANTIAL IMPROVEMENT ___ YES ___ NO ___ %	

ADDRESS OF PROPOSED PROJECT:

1007 A United Street, Key West, FL 33637

# OF UNITS

RE # OR ALTERNATE KEY:

1033090

NAME ON DEED:

Sandra Cottrell

PHONE NUMBER

305-292-1970

OWNER'S MAILING ADDRESS:

1007 A United Street

EMAIL

sandycottrell@comcast.net

Key West, FL 33637

CONTRACTOR COMPANY NAME:

Holtkamp Construction

PHONE NUMBER

305-294-5399

CONTRACTOR'S CONTACT PERSON:

Jordan

EMAIL

jholtkamp@bellsouth.net

ARCHITECT / ENGINEER'S NAME:

Bender & Associates Architects

PHONE NUMBER

305-296-1347

ARCHITECT / ENGINEER'S ADDRESS:

410 Angela Street

EMAIL

info@benderarchitect.com

Key West, FL 33040

HARC: PROJECT LOCATED IN HISTORIC DISTRICT OR IS CONTRIBUTING:  YES \_\_\_ NO (SEE PART C FOR HARC APPLICATION.)

CONTRACT PRICE FOR PROJECT OR ESTIMATED TOTAL FOR MAT'L., LABOR & PROFIT:

\$ 60,000.00

FLORIDA STATUTE 837.06: WHOEVER KNOWINGLY MAKES A FALSE STATEMENT IN WRITING AND WITH THE INTENT TO MISLEAD A PUBLIC SERVANT IN THE PERFORMANCE OF HIS OR HER OFFICIAL DUTY SHALL BE GUILTY OF A MISDEMEANOR OF THE SECOND DEGREE PUNISHABLE PER SECTION 775.082 OR 775.083.

PROJECT TYPE:  ONE OR TWO FAMILY \_\_\_ MULTI-FAMILY \_\_\_ COMMERCIAL \_\_\_ NEW \_\_\_ REMODEL  
 \_\_\_ CHANGE OF USE / OCCUPANCY  ADDITION \_\_\_ SIGNAGE \_\_\_ WITHIN FLOOD ZONE \_\_\_  
 DEMOLITION  SITE WORK \_\_\_ INTERIOR \_\_\_ EXTERIOR \_\_\_ AFTER-THE-FACT

DETAILED PROJECT DESCRIPTION INCLUDING QUANTITIES, SQUARE FOOTAGE ETC.,

New accessory structure 255 SQFT on the side of the main house  
 Demolition of existing shed.

I'VE OBTAINED ALL NECESSARY APPROVALS FROM ASSOCIATIONS, GOV'T AGENCIES AND OTHER PARTIES AS APPLICABLE TO COMPLETE THE DESCRIBED PROJECT:	
OWNER PRINT NAME: SANDRA COTTRELL	QUALIFIER PRINT NAME:
OWNER SIGNATURE: X Sandra Cottrell	QUALIFIER SIGNATURE:
Notary Signature as to owner:	Notary Signature as to qualifier:
STATE OF FLORIDA; COUNTY OF MONROE, SWORN TO AND SCRIBED BEFORE ME THIS 1st DAY OF August, 2016 Daina D. Katubi	STATE OF FLORIDA; COUNTY OF MONROE, SWORN TO AND SCRIBED BEFORE ME THIS ___ DAY OF ___, 20___
Personally known or produced _____ as identification.	Personally known or produced _____ as identification.

**PART B: SUPPLEMENTARY PROJECT DETAILS TO AVOID DELAYS / CALL-BACKS**

PROPERTY STRUCTURES AFFECTED BY PROJECT:  MAIN STRUCTURE  ACCESSORY STRUCTURE  SITE

ACCESSORY STRUCTURES:  GARAGE / CARPORT  DECK  FENCE  OUTBUILDING / SHED

FENCE STRUCTURES:  4 FT.  6 FT. SOLID  6 FT. / TOP 2 FT. 50% OPEN

POOLS:  INGROUND  ABOVE GROUND  SPA / HOT TUB  PRIVATE  PUBLIC  
PUBLIC POOLS REQUIRE BD. OF HEALTH LICENSE APPLICATION AT TIME OF CITY APPLICATION.  
 PUBLIC POOLS REQUIRE BD. OF HEALTH LICENSE PRIOR TO RECEIVING THE CITY CERTIFICATE OF OCCUPANCY.

ROOFING:  NEW  ROOF-OVER  TEAR-OFF  REPAIR  AWNING  
 5 V METAL  ASPLT. SHGLS.  METAL SHGLS.  BLT. UP  TPO  OTHER

FLORIDA ACCESSIBILITY CODE:  20% OF PROJECT FUNDS INVESTED IN ACCESSIBILITY FEATURES.

SIGNAGE:  # OF SINGLE FACE  # OF DOUBLE FACE  REPLACE SKIN ONLY  BOULEVARD ZONE  
 POLE  WALL  PROJECTING  AWNING  HANGING  WINDOW  
 SQ. FT. OF EACH SIGN FACE: \_\_\_\_\_

SUBCONTRACTORS / SPECIALTY CONTRACTORS SUPPLEMENTARY INFORMATION:

MECHANICAL:  DUCTWORK  COMMERCIAL EXH. HOOD  INTAKE / EXH. FANS  LPG TANKS  
 A / C:  COMPLETE SYSTEM  AIR HANDLER  CONDENSER  MINI-SPLIT

ELECTRICAL:  LIGHTING  RECEPTACLES  HOOK-UP EQUIPMENT  LOW VOLTAGE  
 SERVICE:  OVERHEAD  UNDERGROUND  1 PHASE  3 PHASE \_\_\_\_\_ AMPS

PLUMBING:  ONE SEWER LATERAL PER BLDG.  INGROUND GREASE INTCPTRS.  LPG TANKS

RESTROOMS:  MEN'S  WOMEN'S  UNISEX  ACCESSIBLE

**PART C: HARC APPLICATION FOR A CERTIFICATE OF APPROPRIATENESS**

APPLICATION FEES: PAINTING SINGLE FAMILY: \$10 STAFF APPROVAL: \$50 COMMISSION REVIEW \$100  
 PLEASE ATTACH APPROPRIATE VARIANCES / RESOLUTIONS FROM HARC, PLANNING BOARD OR TREE COMMISSION.  
 ATTENTION: NO BUILDING PERMITS WILL BE ISSUED PRIOR TO HARC APPROVAL.

PLEASE SEND ELECTRONIC SUBMISSIONS TO: [harc@cityofkeywest-fl.gov](mailto:harc@cityofkeywest-fl.gov)  
 INDICATE TYPE OF CERTIFICATE OF APPROPRIATENESS:  GENERAL  DEMOLITION  SIGN  PAINTING  OTHER

ADDITIONAL INFORMATION: \_\_\_\_\_

PROJECT SPECIFICATIONS: PLEASE PROVIDE PHOTOS OF EXISTING CONDITIONS, PLANS, PRODUCT SAMPLES, TECHNICAL DATA		
ARCHITECTURAL FEATURES TO BE ALTERED:	ORIGINAL MATERIAL:	PROPOSED MATERIAL:
Existing Fence to be demolished	Demo	Demo
Accessory structure	New structure	wood siding, gable roof

DEMOLITION: PLEASE FILL OUT THE HARC APPENDIX FOR PROPOSED DEMOLITION.

DEMOLITION OF HISTORIC STRUCTURES IS NOT ENCOURAGED BY THE HISTORIC ARCHITECTURAL REVIEW COMMISSION.

SIGNAGE: (SEE PART B)  BUSINESS SIGN  BRAND SIGN  OTHER: \_\_\_\_\_

BUSINESS LICENSE # \_\_\_\_\_ IF FAÇADE MOUNTED, SQ. FT. OF FAÇADE \_\_\_\_\_

**SIGN SPECIFICATIONS**

<b>SIGN COPY:</b>	<b>PROPOSED MATERIALS:</b>	<b>SIGNS WITH ILLUMINATION:</b>
		<b>TYPE OF LTG.:</b>
		<b>LTG. LINEAL FTG.:</b>
<b>MAX. HGT. OF FONTS:</b>		<b>COLOR AND TOTAL LUMENS:</b>
<b>IF USING LIGHT FIXTURES PLEASE INDICATE HOW MANY:                      INCLUDE SPEC. SHEET WITH LOCATIONS AND COLORS.</b>		

<b>OFFICIAL USE ONLY:</b>			<b>HARC STAFF OR COMMISSION REVIEW</b>					
<input type="checkbox"/> <b>APPROVED</b>		<input type="checkbox"/> <b>NOT APPROVED</b>		<input type="checkbox"/> <b>DEFERRED FOR FUTURE CONSIDERATION</b>		<input type="checkbox"/> <b>TABLED FOR ADD'L. INFO.</b>		
HARC MEETING DATE:			HARC MEETING DATE:			HARC MEETING DATE:		
<b>REASONS OR CONDITIONS:</b>								
<b>STAFF REVIEW COMMENTS:</b>								
HARC PLANNER SIGNATURE AND DATE:					HARC CHAIRPERSON SIGNATURE AND DATE:			

**PART D:                      STATE OF FLORIDA OFFICIAL NOTIFICATIONS AND WARNINGS**

FLORIDA STATUTE 713.135: WARNING TO OWNER: YOUR FAILURE TO RECORD A 'NOTICE OF COMMENCEMENT' MAY RESULT IN YOUR PAYING TWICE FOR IMPROVEMENTS TO YOUR PROPERTY. A NOTICE OF COMMENCEMENT MUST BE RECORDED WITH THE COUNTY RECORDER AND A COPY POSTED ON THE JOB SITE BEFORE THE FIRST INSPECTION. IF YOU INTEND TO OBTAIN FINANCING CONSULT WITH YOUR LENDER OR AN ATTORNEY BEFORE RECORDING A NOTICE.

FLORIDA STATUTE 469: ABESTOS ABATEMENT. AS OWNER / CONTRACTOR / AGENT OF RECORD FOR THE CONSTRUCTION APPLIED FOR IN THIS APPLICATION, I AGREE THAT I WILL COMPLY WITH THE PROVISIONS F. S. 469.003 AND TO NOTIFY THE FLORIDA D. E. P. OF MY INTENT TO DEMOLISH / REMOVE ASBESTOS. IN ADDITION TO THE REQUIREMENTS OF THIS PERMIT APPLICATION, THERE MAY BE DEED RESTRICTIONS AND / OR ADDITIONAL RESTRICTIONS APPLICABLE TO THIS

PROPERTY THAT MAY BE FOUND IN THE PUBLIC RECORDS OF MONROE COUNTY AND THERE MAY BE ADDITIONAL PERMITS REQUIRED FROM OTHER GOVERNMENT ENTITIES SUCH AS AQUADUCT ATHORITY, FLORIDA DEP OR OTHER STATE AGENCIES; ARMY CORPS OF ENGINEERS OR OTHER FEDERAL AGENCIES.

FEDERAL LAW REQUIRES LEAD PAINT ABATEMENT PER THE STANDARDS OF THE USDEP ON STRUCTURES BUILT PRIOR TO 1978.

<b>OFFICIAL USE ONLY BY PLANS EXAMINER OR CHIEF BUILDING OFFICIAL:</b>				<b>CBO OR PL. EXAM. APPROVAL:</b>	
<b>HARC FEES:</b>	<b>BLDG. FEES:</b>	<b>FIRE MARSHAL FEE:</b>	<b>IMPACT FEES:</b>		
				<b>DATE:</b>	



**CITY OF KEY WEST**  
**CERTIFICATE OF APPROPRIATENESS**  
**APENDIX FOR DEMOLITIONS**  
**APPLICATION NUMBER H- \_\_\_\_\_**



This document applies only to those properties located within the City of Key West Historic Zoning Districts, properties outside the historic zoning districts which are listed as contributing in the Historic Architectural Survey and or properties listed in the National Register of Historic Places.

Applications must meet or exceed the requirements outlined by the Secretary of the Interior's Standards for Rehabilitation and Guidelines for Rehabilitation and the Key West's Historic Architectural Guidelines. Once submitted, the application shall be reviewed by staff for completeness and scheduled for presentation to the Historic Architectural Review Commission for the next available meeting, unless the demolition request is for a *bona fide* Code Compliance case, in which case staff may review and approve the demolition request. **The applicant must be present at this meeting. Any person that makes changes to an approved Certificate of Appropriateness must submit a new application with such modifications.**

The filing of this application does not ensure approval as submitted. Applications that do not possess the required submittals or documentation will be considered incomplete and will not be reviewed for approval.

**CRITERIA FOR DEMOLITIONS**

Before any Certificate of Appropriateness may be issued for a demolition request, the Historic Architectural Review Commission must find that the following requirements are met (please review and comment on each criterion that applies);

- (1) If the subject of the application is a contributing or historic building or structure, then it should not be demolished unless its condition is irrevocably compromised by extreme deterioration or it does not meet any of the following criteria:

- (a) The existing condition of the building or structure is irrevocably compromised by extreme deterioration.

*The existing shed is not a contributing structure*

**OR THAT THE BUILDING OR STRUCTURE;**

- (a) Embodies no distinctive characteristics of a type, period, or method of construction of aesthetic or historic significance in the city and is not a significant and distinguishable building entity whose components may lack individual distinction.

*The shed is not distinctive or historically significant*

- (b) Is not specifically associated with events that have made a significant contribution to local, state, or national history.

*The ~~main~~ shed to be demolished is not associated with historically significant events*

- (c) Has no significant character, interest, or value as part of the development, heritage, or cultural characteristics of the city, state or nation, and is not associated with the life of a person significant in the past.

No association with this criteria

- (d) Is not the site of a historic event with a significant effect upon society.

No association with this criteria

- (e) Does not exemplify the cultural, political, economic, social, or historic heritage of the city.

No association with this criteria

- (f) Does not portray the environment in an era of history characterized by a distinctive architectural style.

No association with this criteria

- (g) If a part of or related to a square, park, or other distinctive area, nevertheless should not be developed or preserved according to a plan based on the area's historic, cultural, natural, or architectural motif.

No association with this criteria

- (h) Does not have a unique location or singular physical characteristic which represents an established and familiar visual feature of its neighborhood or of the city, and does not exemplify the best remaining architectural type in a neighborhood.

Not distinctive or historically significant

- (i) Has not yielded, and is not likely to yield, information important in history.

not associated with historically significant events



**CITY OF KEY WEST**  
**CERTIFICATE OF APPROPRIATENESS**  
**APPENDIX FOR DEMOLITIONS**  
APPLICATION NUMBER H-\_\_\_\_-\_\_\_\_-\_\_\_\_-\_\_\_\_\_



(2) For a contributing historic or noncontributing building or structure, a complete construction plan for the site is approved by the Historic Architectural Review Commission.

(a) A complete construction plan for the site is included in this application

Yes Number of pages and date on plans 6/22/2016  
 No Reason \_\_\_\_\_

The following criteria will also be reviewed by the Historic Architectural Review Commission for proposed demolitions. The Commission shall not issue a Certificate of Appropriateness that would result in the following conditions (please review and comment on each criterion that applies);

(1) Removing buildings or structures that are important in defining the overall historic character of a district or neighborhood so that the character is diminished.

The shed has no association with this criteria

(2) Removing historic buildings or structures and thus destroying the historic relationship between buildings or structures and open space; and

The shed has no association with this criteria

AND

(3) Removing an historic building or structure in a complex; or removing a building facade; or removing a significant later addition that is important in defining the historic character of a site or the surrounding district or neighborhood.

The shed has no association with this criteria

(4) Removing buildings or structures that would otherwise qualify as contributing.

This is not a contributing structure

**Nothing in this application is intended to alter the authority of the Building Official to condemn for demolition dangerous buildings, as provided in Section 102-218 of the Land Development Regulations and Chapter 14 of the Code of Ordinances.**

*I hereby certify I am the owner of record and that the work shall conform to all applicable laws of this jurisdiction. By receiving a Certificate of Appropriateness, I realize that this project will require a Building Permit, approval **PRIOR** to proceeding with the work outlined above and that there will be a final inspection required under this application. I also understand that any changes to an approved Certificate of Appropriateness must be submitted for review.*

X Sandra Cottrell

PROPERTY OWNER'S SIGNATURE:

SANDRA COTTRELL

DATE AND PRINT NAME:

**OFFICE USE ONLY**

**BUILDING DESCRIPTION:**

Contributing    Year built \_\_\_\_\_    Style \_\_\_\_\_    Listed in the NRHP \_\_\_\_\_    Year \_\_\_\_\_  
 Not listed    Year built \_\_\_\_\_    Comments \_\_\_\_\_


Reviewed by Staff on \_\_\_\_\_  
 Notice of hearing posted \_\_\_\_\_  
 First reading meeting date \_\_\_\_\_  
 Second Reading meeting date \_\_\_\_\_  
**TWO YEAR EXPIRATION DATE** \_\_\_\_\_

Staff Comments

# SANBORN MAPS

1007 A United Street, Key West, FL 33040

1889 Sanborn Map

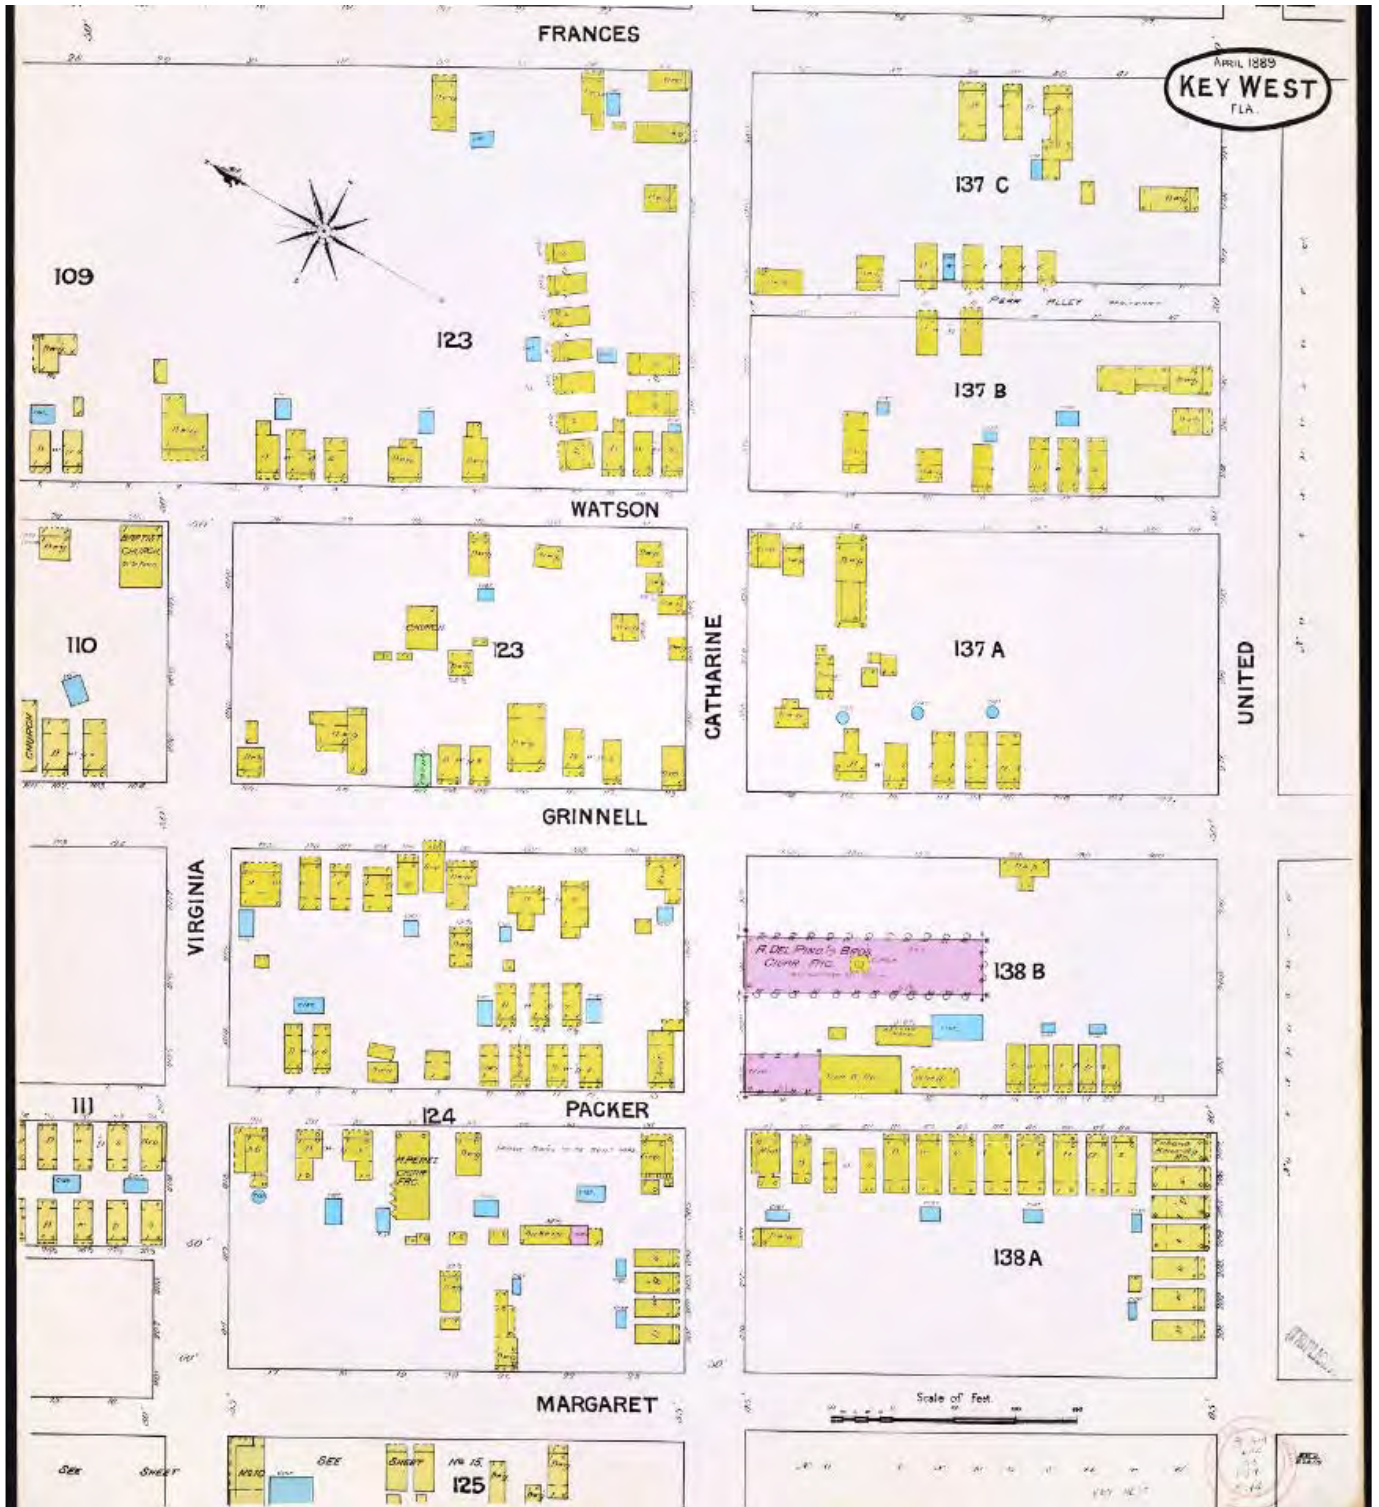





1007 A United Street, Key West, FL 33040

1899 Sanborn Map






1007 A United Street, Key West, FL 33040

1912 Sanborn Map



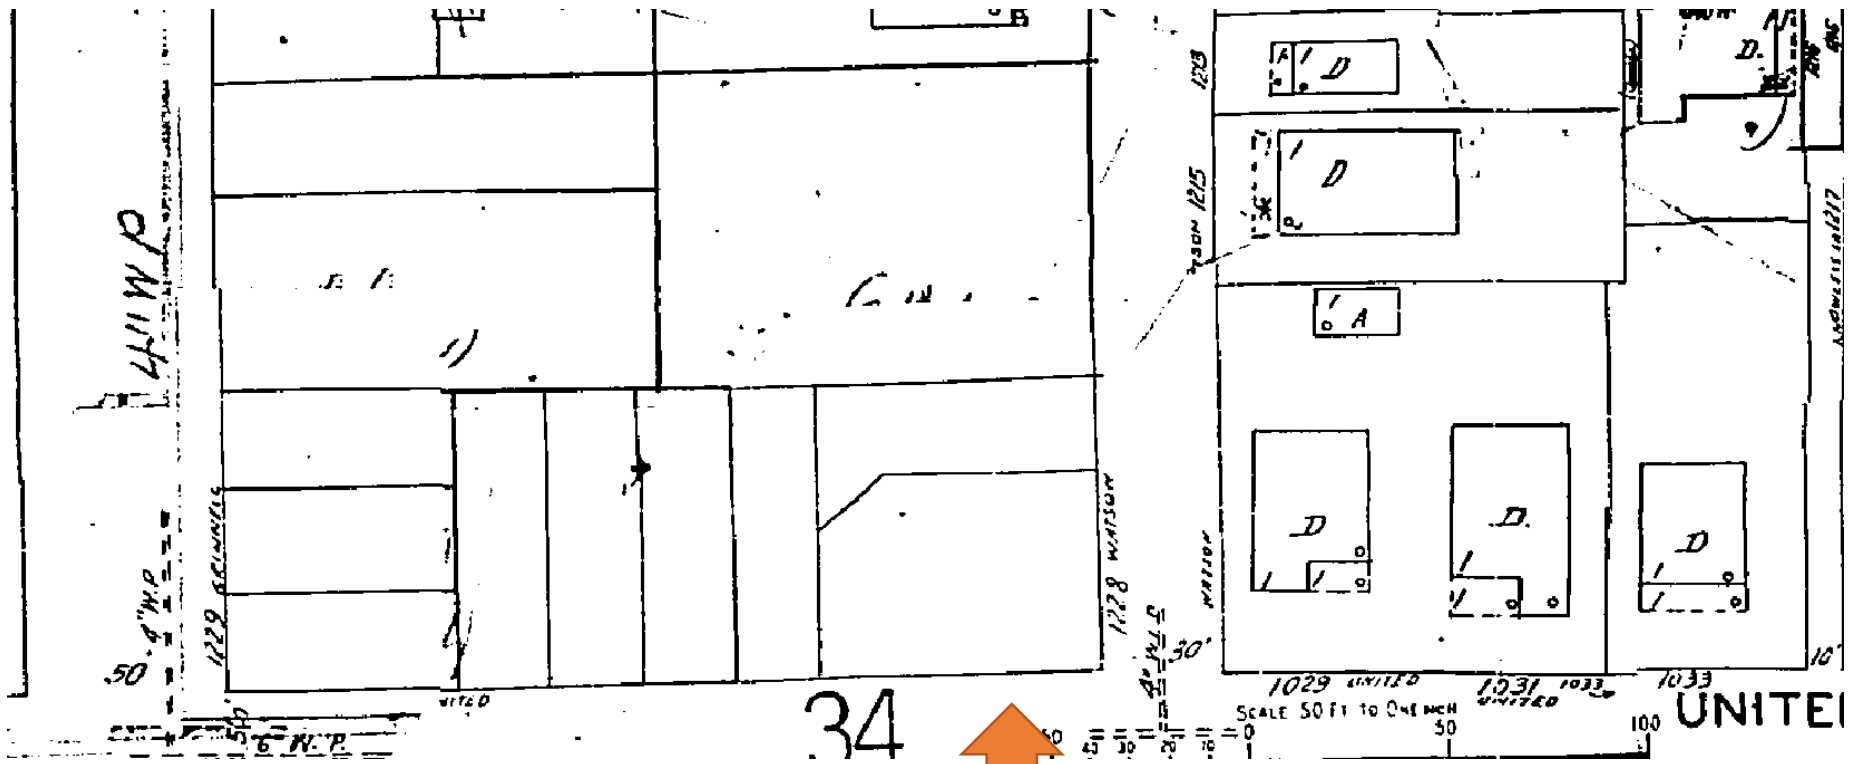

1962 Sanborn Map

# PROJECT PHOTOS



1007 A United Street, Key West, FL 33040

Façade facing United Street





1007 A United Street, Key West, FL 33040

Façade Facing Watson Street





1007 A United Street, Key West, FL 33040

Shed proposed to be demolished



Deck Area of proposed Accessory Structure















# SURVEY





# PROPOSED DESIGN



# COTTRELL RESIDENCE

1007 UNITED STREET, UNIT A  
KEY WEST FLORIDA

COTTRELL RESIDENCE  
1007 UNITED STREET UNIT A  
KEY WEST, FLORIDA, 33040

SITE MAP - KEY WEST	PROJECT DIRECTORY	GENERAL NOTES	SHEET INDEX	
<p style="text-align: center;">SITE LOCATION COTTRELL RESIDENCE 1007 UNITED STREET, UNIT A</p> <p style="text-align: right;">Not to Scale</p>	<p><b>COTTRELL RESIDENCE</b> ARCHITECT'S PROJECT No.: 1609</p> <p>OWNER: SANDY COTTRELL Address: 1007 A UNITED KEY WEST, FL 33040 Tel: 305.292.1970</p> <p>Representative: SANDY COTTRELL</p> <p>ARCHITECT: BENDER &amp; ASSOCIATES ARCHITECTS, P.A. Address: 410 Angela Street, Key West, FL 33040 Tel: (305) 296-1347 Fax: (305) 296-2727 E-mail: info@benderarchitects.com Project Architect: Bert L. Bender (Principal-in-Charge)</p>	<p><b>GENERAL NOTES</b></p> <ol style="list-style-type: none"> <li>All work shall comply with the Florida Building Code, latest edition, and all applicable laws, codes and ordinances of the City, County, and the State of Florida in the City of Key West, applicable Codes forming the basis of this design and compliance requirements for the Contractor include:                      FLORIDA BUILDING CODE - Building 2014 EDITION                      FLORIDA BUILDING CODE - Existing 2014 EDITION                      FLORIDA BUILDING CODE - Residential 2014 EDITION                      FLORIDA BUILDING CODE - Plumbing 2014                      FLORIDA BUILDING CODE - Fuel Gas 2014 EDITION                      FLORIDA BUILDING CODE - Mechanical 2014 EDITION                      NATIONAL ELECTRICAL CODE 2008 EDITION                      NFPA 101 LIFE SAFETY CODE w/ Florida Modifications                      2006 EDITION FLORIDA FIRE PREVENTION CODE 2007 EDITION                      NFPA 1 2006 EDITION                      This project is designed in accordance with A.S.C.E. 7-10 to resist wind loads of 180 mph (gusts).</li> <li>Prior to submitting a bid, verify all existing conditions and dimensions on the jobsite, and also after award, but prior to the start of construction.</li> <li>Contours and/or existing grades shown are approximate. Verify with field conditions. Final grading shall provide gradual slopes and grades. Slope all grades away from the building. Planting areas shall be graded with soil suitable for planting. Rock and debris will not be allowed.</li> <li>Where discrepancies between drawings, specifications, and code requirements occur, adhere to the most stringent requirement.</li> <li>Dimensions shall take precedence over scale.</li> <li>All new utilities shall be underground.</li> <li>Drawings and specifications are complementary. Refer to all sheets of drawings and applicable sections of the specifications for interfaces of work with related trades.</li> <li>After completion of construction remove all debris and construction equipment. Restore site to original condition.</li> <li>Notify owner of any possible artifacts uncovered during site grading and throughout the course of construction.</li> <li>Furnish a receptacle on site to contain construction debris and maintain the site in an orderly manner to ensure public safety and prevent blowing debris.</li> <li>Comply with all requirements for selective demolition as specified, shown on the Demolition Plan, or called for in the selective Demolition Notes.</li> </ol> <p>61G1-16.003 Use of Seal. The personal seal, signature and date of the architect or interior designer shall appear on all architectural or interior design documents to be filed for public record and shall be construed to obligate his partners or his corporation. A corporate seal alone is insufficient. Documents shall be signed personally and sealed by the responsible architect or interior designer. Final official record documents (not tracings, etc.) shall be so signed. The signing and sealing of the specification index sheets shall be considered adequate. All drawing sheets and pages shall be so signed and sealed. An architect or interior designer shall not affix, or permit to be affixed, his seal or name to any plan, specifications, drawings, or other related document which was not prepared by him or under his responsible supervising control as provided in Rule Chapter 61G1-23, F.A.C. An architect or interior designer shall not use his seal or do any other act as an architect or interior designer unless holding at the time a certificate of registration and all required renewals thereof.</p> <p>Specific Authority 481.2055, 481.221 FS. Law Implemented 481.221, 481.225(1)(e), (g), (j), 481.225(1)(g), (h), (i) FS. History-New 12-23-79, Formerly 21B-16.03, Amended 7-27-89, Formerly 21B-16.003, Amended 11-21-94, 4-18-90.</p>	<p><b>SHEET INDEX</b></p> <p>A.0 SITE LOCATION MAP, SHEET INDEX, GENERAL NOTES, FLORIDA ADMINISTRATIVE CODE, SYMBOLS LEGEND</p> <p><b>ARCHITECTURAL:</b></p> <p>A1 DEMO SITE PLAN, PROPOSED SITE PLAN, PROJECT STATISTICS                  A2 SURVEY                  A3 PROPOSED FLOOR PLAN, SECTION, DOOR AND WINDOW SCHEDULES                  A4 EXTERIOR ELEVATIONS                  A5 EXISTING STREETScape AND PROPOSED STREETScape</p>	
<p><b>ABBREVIATIONS</b></p> <table border="0"> <tr> <td>AB ANCHOR BOLT</td> <td>MIN MINIMUM</td> </tr> <tr> <td>ABC AGGREGATE BASE COURSE</td> <td>NTS NOT TO SCALE</td> </tr> <tr> <td>A/C AIR CONDITIONING</td> <td>OA OVERALL</td> </tr> <tr> <td>BLKG BLOCKING</td> <td>OC ON CENTER</td> </tr> <tr> <td>BUR BILT UP ROOF</td> <td>OD OUTSIDE DIAMETER</td> </tr> <tr> <td>CAB CABINET</td> <td>PCF POUNDS PER CUBIC FOOT</td> </tr> <tr> <td>CER CERAMIC</td> <td>PL PROPETY LINE</td> </tr> <tr> <td>CL CENTER LINE</td> <td>PLAM PLASTIC LAMINATE</td> </tr> <tr> <td>CLG CEILING</td> <td>PLF POUNDS PER LINEAL FOOT</td> </tr> <tr> <td>CMU CONCRETE MASONRY UNIT</td> <td>PNL PANEL</td> </tr> <tr> <td>COL COLUMN</td> <td>PT CCA PRESSURE TREATED POINT</td> </tr> <tr> <td>CONC CONCRETE</td> <td>PVC POLYVINYLCHLORIDE</td> </tr> <tr> <td>DBL DOUBLE</td> <td>R RADIUS (OR) RISER</td> </tr> <tr> <td>DIAG DIAGONAL</td> <td>R/A RETURN AIR</td> </tr> <tr> <td>DS DOWNSPOUT</td> <td>REBAR STEEL REINF. BAR</td> </tr> <tr> <td>DTL DETAIL</td> <td>REFR. REFRIGERATOR</td> </tr> <tr> <td>DWR DRAWER</td> <td>SF SQUARE FOOT (FEET)</td> </tr> <tr> <td>EJ EXPANSION JOINT</td> <td>SS STAINLESS STEEL</td> </tr> <tr> <td>EL ELEVATION</td> <td>SPEC SPECIFICATION</td> </tr> <tr> <td>ELEC ELECTRIC</td> <td>T TYPICAL</td> </tr> <tr> <td>EQ EQUAL</td> <td>UNO UNLESS NOTED OTHERWISE</td> </tr> <tr> <td>EXH EXHAUST</td> <td>VCT VINYL COMPOSITION TILE</td> </tr> <tr> <td>FV FIELD VERIFY</td> <td>VERT VERTICAL</td> </tr> <tr> <td>GALV GALVANIZED</td> <td>WD WOOD</td> </tr> <tr> <td>GI GALVANIZED IRON</td> <td>WNF WELDED WIRE FABRIC</td> </tr> <tr> <td>HORZ HORIZONTAL</td> <td>WH WATER HEATER</td> </tr> <tr> <td>HDW HARDWARE</td> <td>W/O WITHOUT</td> </tr> <tr> <td>HVAC HEATING VENTILATING &amp; AIR CONDITIONING</td> <td></td> </tr> <tr> <td>FOC FACE OF CONCRETE</td> <td></td> </tr> <tr> <td>FOS FACE OF STUD</td> <td></td> </tr> <tr> <td>FIN FINISH</td> <td></td> </tr> <tr> <td>FE FIRE EXTINGUISHER</td> <td></td> </tr> <tr> <td>FND FOUNDATION</td> <td></td> </tr> <tr> <td>FTG FOOTING</td> <td></td> </tr> <tr> <td>ID INSIDE DIAMETER</td> <td></td> </tr> <tr> <td>MAX MAXIMUM</td> <td></td> </tr> </table>	AB ANCHOR BOLT	MIN MINIMUM	ABC AGGREGATE BASE COURSE	NTS NOT TO SCALE	A/C AIR CONDITIONING	OA OVERALL	BLKG BLOCKING	OC ON CENTER	BUR BILT UP ROOF	OD OUTSIDE DIAMETER	CAB CABINET	PCF POUNDS PER CUBIC FOOT	CER CERAMIC	PL PROPETY LINE	CL CENTER LINE	PLAM PLASTIC LAMINATE	CLG CEILING	PLF POUNDS PER LINEAL FOOT	CMU CONCRETE MASONRY UNIT	PNL PANEL	COL COLUMN	PT CCA PRESSURE TREATED POINT	CONC CONCRETE	PVC POLYVINYLCHLORIDE	DBL DOUBLE	R RADIUS (OR) RISER	DIAG DIAGONAL	R/A RETURN AIR	DS DOWNSPOUT	REBAR STEEL REINF. BAR	DTL DETAIL	REFR. REFRIGERATOR	DWR DRAWER	SF SQUARE FOOT (FEET)	EJ EXPANSION JOINT	SS STAINLESS STEEL	EL ELEVATION	SPEC SPECIFICATION	ELEC ELECTRIC	T TYPICAL	EQ EQUAL	UNO UNLESS NOTED OTHERWISE	EXH EXHAUST	VCT VINYL COMPOSITION TILE	FV FIELD VERIFY	VERT VERTICAL	GALV GALVANIZED	WD WOOD	GI GALVANIZED IRON	WNF WELDED WIRE FABRIC	HORZ HORIZONTAL	WH WATER HEATER	HDW HARDWARE	W/O WITHOUT	HVAC HEATING VENTILATING & AIR CONDITIONING		FOC FACE OF CONCRETE		FOS FACE OF STUD		FIN FINISH		FE FIRE EXTINGUISHER		FND FOUNDATION		FTG FOOTING		ID INSIDE DIAMETER		MAX MAXIMUM		<p><b>SYMBOLS LEGEND</b></p> <p><b>BUILDING SECTION</b> LETTER FOR SECT. DESIGNATION SHEET WHERE SECTION IS SHOWN</p> <p><b>WALL SECTION</b> LETTER FOR SECT. DESIGNATION SHEET WHERE SECTION IS SHOWN</p> <p><b>CUT DETAIL INDICATOR</b> NUMBER FOR DETAIL DESIGNATION SHEET WHERE DETAIL IS SHOWN</p> <p><b>BLOWN-UP DETAIL INDICATOR</b> (PERTAINS TO DETAIL PLAN INDICATOR ON SMALLER SCALE PLAN)</p>	<p><b>CROSS SECTION</b> DWG. # ON SHEET REFERENCE SHEET DWG. TITLE 1/4" = 1'-0" DRAWING SCALE</p> <p><b>SECTION &amp; DETAIL DRWG. TITLES</b> POGHE ONLY WHERE ELEVATIONS ARE INDICATED SHT. A8 INDICATES # OF ELEVATION</p> <p><b>WALL ELEVATION INDICATOR</b> (SHOWN WITHIN ROOM ON PLAN) FIRST # INDICATES FLOOR 206</p> <p><b>ROOM NUMBER INDICATOR</b> (SHOWN BESIDE OR UNDER ROOM NAME) NUMBERS 23 LETTERS A</p> <p><b>DOOR OPENING INDICATOR</b> (EACH OPENING SCHEDULED SEPARATELY) LETTERS DE</p> <p><b>WINDOW INDICATOR</b> (EACH WINDOW TYPE &amp; SIZE SCHEDULED) LETTERS DE</p> <p><b>PARTITION/WALL TYPE INDICATOR</b> (COMMERCIAL &amp; INSTITUTIONAL PROJECTS)</p>	<p><b>MATERIAL DESIGNATIONS</b></p> <ul style="list-style-type: none"> <li>CONCRETE MASONRY UNITS IN PLAN</li> <li>CONC., STUCCO, PLASTER IN ELEV.;POURED CONC. IN PLAN</li> <li>METAL IN ELEVATION</li> <li>METAL IN SECTION</li> <li>FINISH WOOD IN ELEV. &amp; IN SECTION</li> <li>DIMENSION LUMBER IN SECTION (CONTINUOUS)</li> <li>WOOD BLOCKING IN SECTION (DISCONTINUOUS)</li> <li>GYPSUM WALL BOARD IN SECTION (LARGE SCALE)</li> <li>EARTH, NATURAL SUBSTRATE</li> <li>GRAVEL, AGGREGATE BASE COURSE, FILL</li> <li>FIBERGLASS BATT INSULATION</li> <li>RIGID INSULATION</li> </ul> <p><b>PARTITIONS &amp; WALLS</b></p> <ul style="list-style-type: none"> <li>CONCRETE MASONRY UNITS</li> <li>POURED CONCRETE</li> <li>WOOD FRAME</li> <li>METAL STUDS</li> <li>EXISTING CONSTRUCTION TO REMAIN</li> <li>EXISTING CONSTRUCTION TO BE DEMOLISHED</li> </ul>
AB ANCHOR BOLT	MIN MINIMUM	
ABC AGGREGATE BASE COURSE	NTS NOT TO SCALE	
A/C AIR CONDITIONING	OA OVERALL	
BLKG BLOCKING	OC ON CENTER	
BUR BILT UP ROOF	OD OUTSIDE DIAMETER	
CAB CABINET	PCF POUNDS PER CUBIC FOOT	
CER CERAMIC	PL PROPETY LINE	
CL CENTER LINE	PLAM PLASTIC LAMINATE	
CLG CEILING	PLF POUNDS PER LINEAL FOOT	
CMU CONCRETE MASONRY UNIT	PNL PANEL	
COL COLUMN	PT CCA PRESSURE TREATED POINT	
CONC CONCRETE	PVC POLYVINYLCHLORIDE	
DBL DOUBLE	R RADIUS (OR) RISER	
DIAG DIAGONAL	R/A RETURN AIR	
DS DOWNSPOUT	REBAR STEEL REINF. BAR	
DTL DETAIL	REFR. REFRIGERATOR	
DWR DRAWER	SF SQUARE FOOT (FEET)	
EJ EXPANSION JOINT	SS STAINLESS STEEL	
EL ELEVATION	SPEC SPECIFICATION	
ELEC ELECTRIC	T TYPICAL	
EQ EQUAL	UNO UNLESS NOTED OTHERWISE	
EXH EXHAUST	VCT VINYL COMPOSITION TILE	
FV FIELD VERIFY	VERT VERTICAL	
GALV GALVANIZED	WD WOOD	
GI GALVANIZED IRON	WNF WELDED WIRE FABRIC	
HORZ HORIZONTAL	WH WATER HEATER	
HDW HARDWARE	W/O WITHOUT	
HVAC HEATING VENTILATING & AIR CONDITIONING	
FOC FACE OF CONCRETE	
FOS FACE OF STUD	
FIN FINISH	
FE FIRE EXTINGUISHER	
FND FOUNDATION	
FTG FOOTING	
ID INSIDE DIAMETER	
MAX MAXIMUM	
<p><b>DESCRIPTION OF WORK:</b> DEMOLITION OF EXISTING NONCONTRIBUTING SHED. CONSTRUCTION OF NEW ACCESSORY STRUCTURE.</p>			<p>Project No: 1609</p> <p>SITE MAP PROJECT DIRECTORY GENERAL NOTES ABBREVIATIONS SHEET INDEX SYMBOL LEGEND</p> <p>Date: 06/22/2016</p> <p style="font-size: 2em; font-weight: bold;">A.0</p> <p>1 OF 6</p>	

410 Angela Street  
Key West, Florida 33040  
Telephone (305) 296-1347  
Facsimile (305) 296-2727  
Florida License AAC002022

Bender & Associates  
ARCHITECTS  
P.A.

**PROJECT STATISTICS - 1007 UNITED STREET UNIT A**  
 LOT DESCRIPTION: SEE SURVEY. LOT SIZE: 2,735 S.F.

FEMA FLOOD ZONE: X'  
 FINISH FLOOR ELEVATION: T.B.D. (21" ABOVE GRADE IN ZONE X')  
 ZONING DESIGNATION: HMDR (HISTORIC MEDIUM DENSITY RESIDENTIAL)  
 LOT AREA: 2,741 S.F.  
 BUILDING CONDITIONED AREA: 255 S.F. AT NEW ACCESSORY STRUCTURE


SETBACKS:			
	REQUIRED/ALLOWED	EXISTING:	PROPOSED:
BUILDING HEIGHT:	30' MAXIMUM	28'-6"	15'-6" proposed structure.
FRONT SETBACK:	10' MINIMUM	15' - 2.5"	(NO CHANGE)
SIDE SETBACK:	5' MINIMUM	5' - 0"	(NO CHANGE)
STREET SIDE SETBACK:	7.5' MINIMUM	2' - 7.75"	7'-6" at proposed structure.
REAR SETBACK:	15' MINIMUM	0' - 0"	5' (proposed structure)
IMPERVIOUS SURFACE:	MAX. 60% OF LOT AREA	2,741 S.F. / 1,192 S.F. = 43.48%	2,741 S.F. / 1,447 S.F. = 52.79%
BUILDING COVERAGE:	MAX. 40% OF LOT AREA	2,741 S.F. / 922 S.F. = 33.64%	2,741 S.F. / 852 + 255 S.F. = 40%
OPEN SPACE:	MIN. 35% OF LOT AREA	2,741 S.F. / 1,549 S.F. = 56.51%	2,741 S.F. / 1,294 S.F. = 47.21%
F.A.R.:	N/A - RESIDENTIAL	N/A - RESIDENTIAL	N/A - RESIDENTIAL

ACCESSORY STRUCTURE SETBACKS:			
	REQUIRED/ALLOWED	EXISTING:	PROPOSED:
REAR SETBACK:	5' MINIMUM	0'-0"	5' AT PROPOSED STRUCTURE
STREET SIDE SETBACK:	7'-6" MINIMUM	22'-5" (EXISTING GYM BUILDING)	7'-6" AT PROPOSED STRUCTURE

REAR YARD SIZE:	812 S.F.
ALLOWABLE ACCESSORY STRUCTURE WITHIN REAR YARD: (30% OF 812 S.F. REAR YARD)	244 S.F. (30%)
AREA OF PROPOSED ACCESSORY STRUCTURE WITHIN REAR YARD	125 S.F. (15.4%)




**COTTRELL RESIDENCE**  
 1007 UNITED STREET UNIT A  
 KEY WEST, FLORIDA, 33040

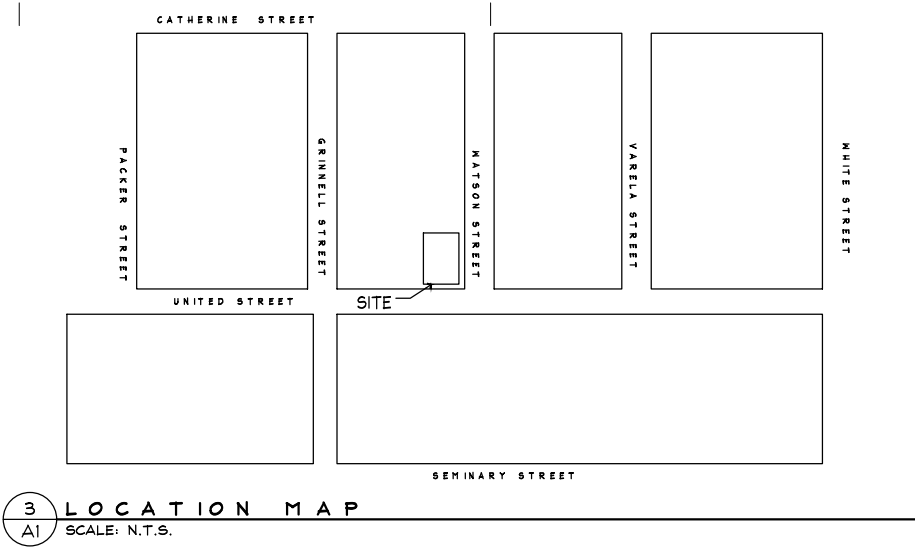410 Angela Street  
 Key West, Florida 33040  
 Telephone (305) 296-1347  
 Facsimile (305) 296-2727  
 Florida License AAC002022


**Bender & Associates**  
**ARCHITECTS**  
 p.a.

Project No: 1609  
 DEMO SITE PLAN, PROPOSED SITE PLAN, LOCATION MAP, PROJECT STATS  
 Date: 06/22/2016

**A1**  
 2 OF 6

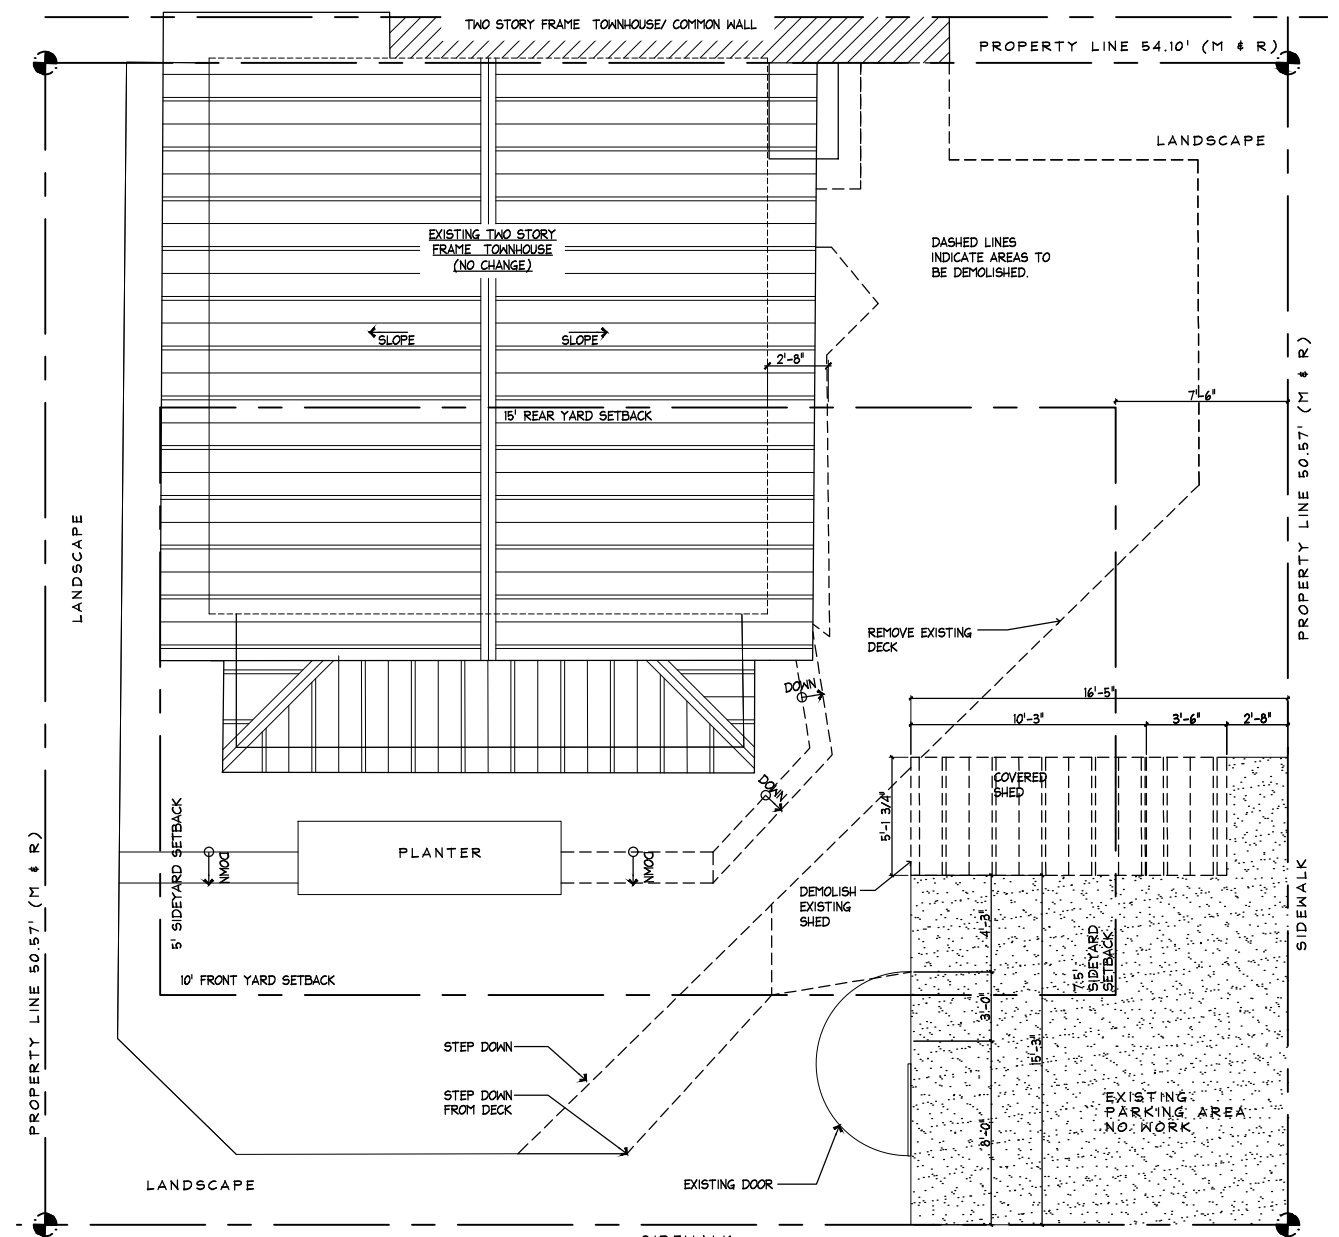

**2 DEMOLITION SITE PLAN**  
 SCALE: 1/4"=1'-0"

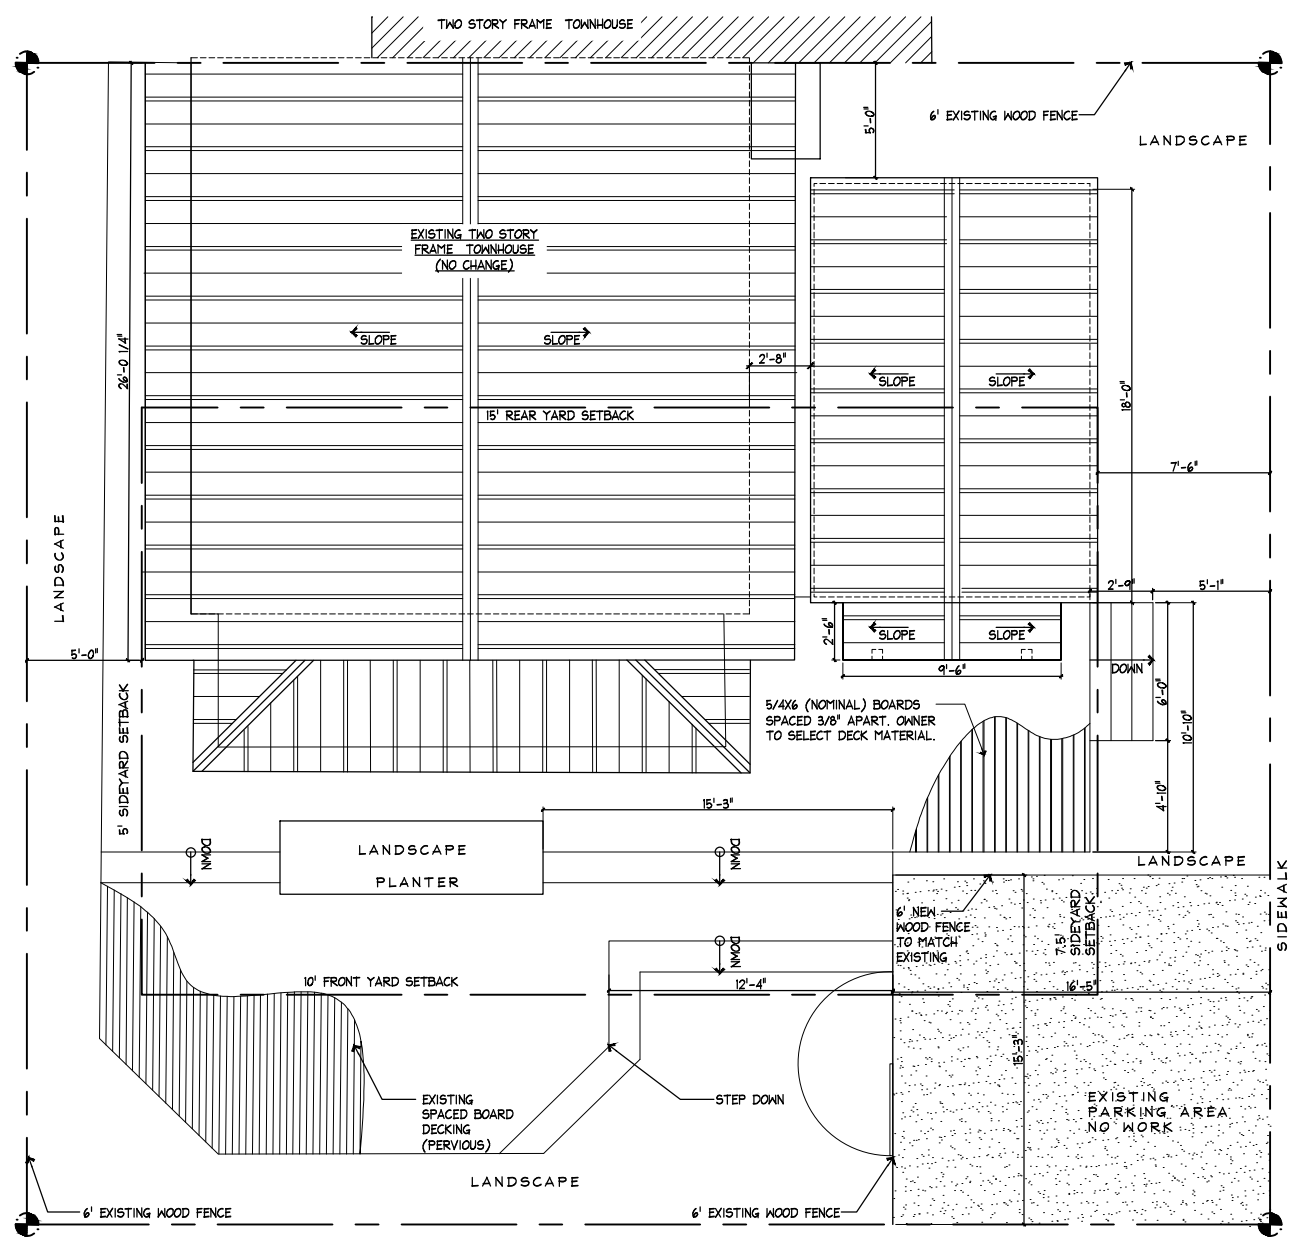

**1 PROPOSED SITE PLAN**  
 SCALE: 1/4"=1'-0"

# MAP OF BOUNDARY SURVEY

BEARING BASE:  
ALL BEARINGS ARE BASED  
ON N55°56'37"E AS DESCRIBED  
ALONG THE SOUTHERLY LINE OF  
LOT 11 & ALONG THE NWLY RW  
LINE OF UNITED STREET.

ALL ANGLES DEPICTED  
ARE 90 DEGREES UNLESS  
OTHERWISE INDICATED

ALL UNITS ARE SHOWN IN  
U.S. SURVEY FEET

ADDRESS:  
1007A UNITED STREET  
KEY WEST, FL 33040

COMMUNITY NO.: 120168  
MAP NO.: 12087C-1516K  
MAP DATE: 02-18-05  
FIRM REVISION DATE: 06-05-15  
FLOOD ZONE: X-SHADED  
ELEVATION: NA




## LEGAL DESCRIPTION

## LEGEND

- ⊕ - WATER METER
- ⊞ - SANITARY SEWER CLEAN OUT
- ⊞ - MAILBOX
- ⊙ - WOOD POWER POLE
- ⊞ - CONCRETE POWER POLE




LOCATION MAP - NTS  
SEC. 05-T685-R25E

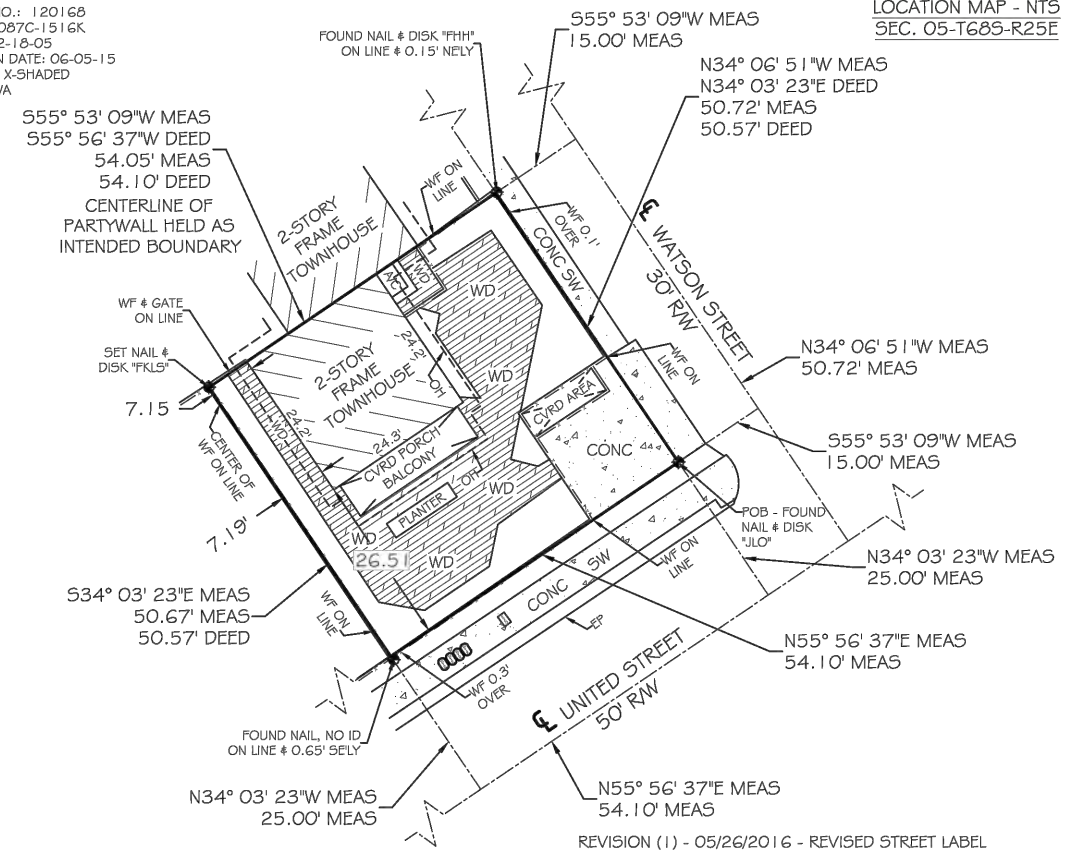

REVISION (1) - 05/26/2016 - REVISED STREET LABEL

## LEGAL DESCRIPTION -

On the Island of Key West, Monroe County, Florida and being a part of Lot 11, Tract 13, Square 9, WATSON'S SUBDIVISION as recorded in Deed Book 1 at page 209 of the Public Records of Monroe County, Florida, and being more particularly described by metes and bounds as follows: BEGIN at the Southeast corner of the said Lot 11 and thence North 34° 03' 23" West along the Easterly boundary line of the said Lot 11 a distance of 50.57 feet to a point, said point being on the Easterly projection of the centerline of a party wall in the frame structure situated hereon; thence South 55° 56' 37" West along the Easterly projection, the centerline of a party wall and the Westerly projection thereof (the Westerly and Easterly ends of the party wall centerline each being evidenced by a 1-1/4 inch brass disk stamped P.T.S.-F1587, mounted on the vertical face of the said structure) 54.10 feet to a point; thence South 34° 03' 23" East 50.57 feet to a point on the Southerly boundary line of the said Lot 11; thence North 55° 56' 37" East along the said line 54.10 feet back to the Point of Beginning, containing 2735.84 square feet, more or less.

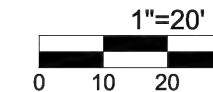

TOTAL AREA = 2,741.34 SQFT±

- NOTE: FOUNDATIONS BENEATH THE SURFACE ARE NOT SHOWN. MEASURED DIMENSIONS EQUAL FLATTED OR DESCRIBED DIMENSIONS UNLESS INDICATED OTHERWISE.
- THE FOLLOWING IS A LIST OF ABBREVIATIONS THAT MAY BE FOUND ON THIS SHEET.
- |                                   |  |                                      |
|-----------------------------------|--|--------------------------------------|
| BFP = BACK-FLOW PREVENTER         | GLY = GUY WIRE                                 | POC = POINT OF COMMENCEMENT          |
| BO = BLOW OUT                     | HD = HOSE BIB                                  | PFC = POINT OF REVERSE CURVE         |
| C & G = 2" CONCRETE CURB & GUTTER | IP = IRON PIPE                                 | PRM = PERMANENT REFERENCE MONUMENT   |
| C3 = CONCRETE BLOCK               | IR = IRON ROD                                  |                                      |
| CBW = CONCRETE BLOCK WALL         | L = ARC LENGTH                                 | PT = POINT OF TANGENT                |
| CL = CENTERLINE                   | LS = LANDSCAPING                               | R = RADIUS                           |
| CJF = CHAINLINK FENCE             | MB = MAILBOX                                   | RW = RIGHT OF WAY LINE               |
| CM = CONCRETE MONUMENT            | MEAS = MEASURED                                | SSCO = SANITARY SEWER CLEAN-OUT      |
| CONC = CONCRETE                   | MF = METAL FENCE                               | SW = SIDE WALK                       |
| CPI = CONCRETE POWER POLE         | MHWL = MEAN HIGH WATER LINE                    | TBM = TEMPORARY BENCHMARK            |
| CVRD = COVERED                    | NGVD = NATIONAL GEODETIC VERTICAL DATUM (1929) | TOB = TOP OF BANK                    |
| DELT = CENTRAL ANGLE              | NTS = NOT TO SCALE                             | TS = TOE OF SLOPE                    |
| DELT = CENTRAL ANGLE              | OH = ROOF OVERHANG                             | TS = TRAFFIC SIGN                    |
| DELT = CENTRAL ANGLE              | OW = OVERHEAD WIRE                             | TYP = TYPICAL                        |
| DL = ELEVATION                    | PC = POINT OF CURVE                            | UNR = UNREADABLE                     |
| ENCL = ENCLOSURE                  | PM = PARKING METER                             | UE = UTILITY EASEMENT                |
| EP = EDGE OF PAVEMENT             | PCP = POINT OF COMPOUND CURVE                  | WD = WOOD DECK                       |
| FE = FINISHED FLOOR ELEVATION     | PCP = PERMANENT CONTROL POINT                  | WF = WOOD FENCE                      |
| FI = FIRE HYDRANT                 | PK = PARKER KALON NAIL                         | WL = WOOD LANDING                    |
| FI = FENCE INSIDE                 | POB = POINT OF BEGINNING                       | WM = WATER METER                     |
| FND = FOUND                       | POI = POINT OF INTERSECTION                    | WPP = WOOD POWER POLE                |
| FO = FENCE OUTSIDE                |  | WRACK LINE = LINE OF DEBRIS ON SHORE |
| FOL = FENCE ON LINE               |  | WV = WATER VALVE                     |

CERTIFIED TO -  
Sandra Cottrell;

NOTE: LEGAL DESCRIPTIONS HAVE BEEN FURNISHED BY THE CLIENT OR HIS/HER REPRESENTATIVE. PUBLIC RECORDS HAVE NOT BEEN RESEARCHED BY THE SURVEYOR TO DETERMINE THE ACCURACY OF THESE DESCRIPTIONS NOR HAVE ADJOINING PROPERTIES BEEN RESEARCHED TO DETERMINE OVERLAPS OR HATLUS. ADDITIONS OR DELETIONS TO SURVEY MAP OR REPORT BY OTHER THAN THE SIGNING PARTY IS PROHIBITED WITHOUT WRITTEN CONSENT OF THE SIGNING PARTY. THE BOLD LINE SHOWN HEREON REPRESENTS THE SURVEYORS OPINION OF THE DEED LINES. THE MEAN HIGH WATER LINE WAS NOT DETERMINED FOR THIS SURVEY, THE APPARENT MEAN HIGH WATER LINE IS SHOWN FOR REFERENCE ONLY.

SCALE:	1"=20'
FIELD WORK DATE:	05/05/2016
REVISION DATE:	05/26/2016
SHEET:	1 OF 1
DRAWN BY:	MPB
CHECKED BY:	EAI
JOB NO.:	16-214

I HEREBY CERTIFY THAT THIS SURVEY WAS MADE UNDER MY RESPONSIBLE CHARGE AND MEETS THE STANDARDS OF PRACTICE AS SET FORTH BY THE FLORIDA BOARD OF PROFESSIONAL SURVEYORS AND MAPPERS IN CHAPTER 5J-17, FLORIDA ADMINISTRATIVE CODE, PURSUANT TO SECTION 472.027, FLORIDA STATUTES AND COMPLIES WITH CHAPTER 177, FLORIDA STATUTES.

SIGNED  
  
ERIC A. ISAACS, REG.#6783, PROFESSIONAL SURVEYOR AND MAPPER, L#8747



**FLORIDA KEYS  
LAND SURVEYING**  
1996G OVERSEAS HIGHWAY  
SUGARLOAF KEY, FL 33042  
PHONE: (305) 394-3690  
FAX: (305) 509-7373  
EMAIL: FKL5email@Gmail.com

**COTTRELL RESIDENCE**  
1007 UNITED STREET UNIT A  
KEY WEST, FLORIDA, 33040

410 Angela Street  
Key West, Florida 33040  
Telephone (305) 296-1347  
Facsimile (305) 296-2727  
Florida License AAC002022

Bender & Associates  
**ARCHITECTS** p.c.

Project No: 1609  
SURVEY  
Date: 06/22/2016

**A2**  
3 OF 6

### DOOR SCHEDULE

NO.	TYPE	SIZE			MATERIAL	FINISH	GLAZING	FRAMES		DETAILS	REMARKS	HARDWARE SETS
		W.	H.	T.				MATERIAL	FINISH			
1	A	24"	80"	1 3/4"	WOOD	PAINTED	IMPACT	WOOD	PAINTED	INSTALL PER MIAMI DADE NOA	NEW FRENCH DOORS, IMPACT GLASS	GROUP 1
2	B	30"	80"	1 3/4"	WOOD	PAINTED	NONE	WOOD	PAINTED	X/A8	NEW 4 PANEL PAINTED WD DOOR	GROUP 2


### WINDOW SCHEDULE

MARK	SIZE		MANUFACTURER	DETAILS	MATERIAL	FINISH	REMARKS
	WIDTH	HEIGHT					
A	2'-0"	4'-0"	MARVIN MARVIN 3032	10/A8	WOOD	PAINTED	NEW MARVIN WOOD WINDOW. NEW PAINTED WOOD BOARD SHUTTER.


### WINDOW TYPES



### DOOR TYPES

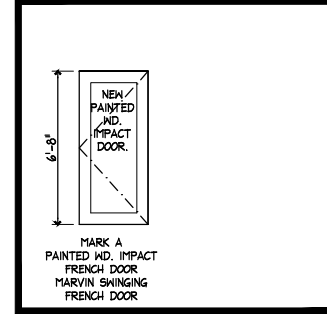

COTTRELL RESIDENCE  
1007 UNITED STREET UNIT A  
KEY WEST, FLORIDA, 33040

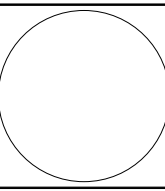

410 Angela Street  
Key West, Florida 33040  
Telephone (305) 296-1347  
Facsimile (305) 296-2727  
Florida License AAC002022

Bender & Associates  
ARCHITECTS  
p.a.


Project No: 1609

PROPOSED FLOOR PLAN, SECTION, DOOR AND WINDOW SCHEDULES


Date: 06/22/2016

A3


4 OF 6

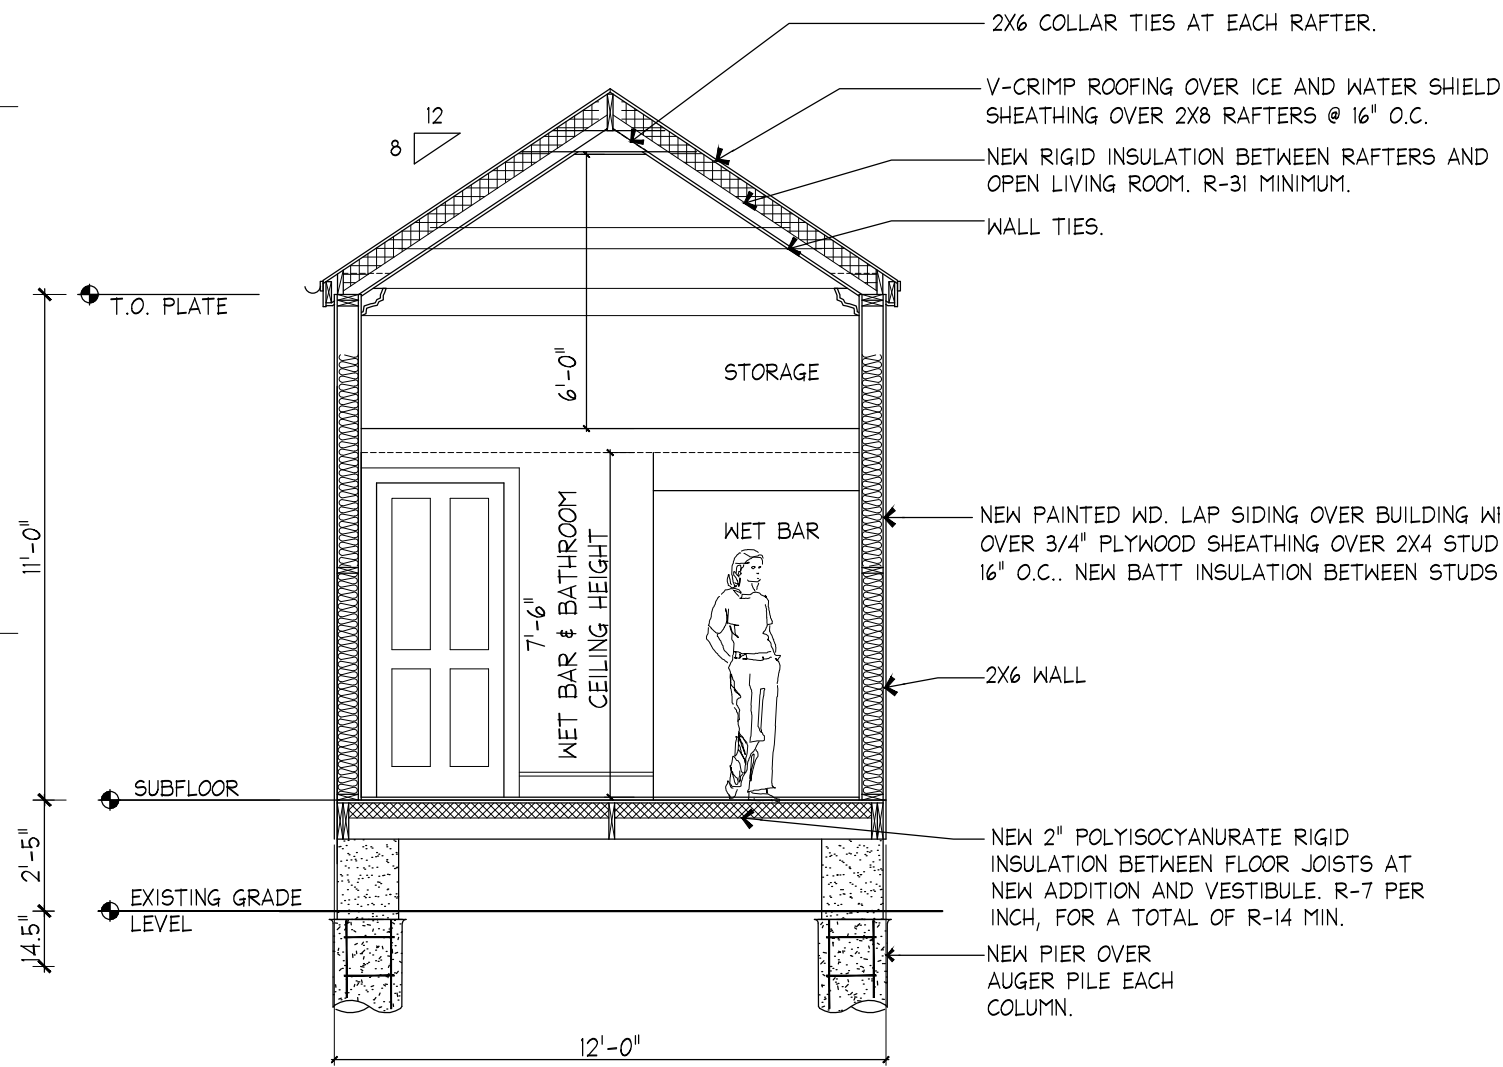


2 SECTION  
A3 SCALE: 1/2"=1'-0"

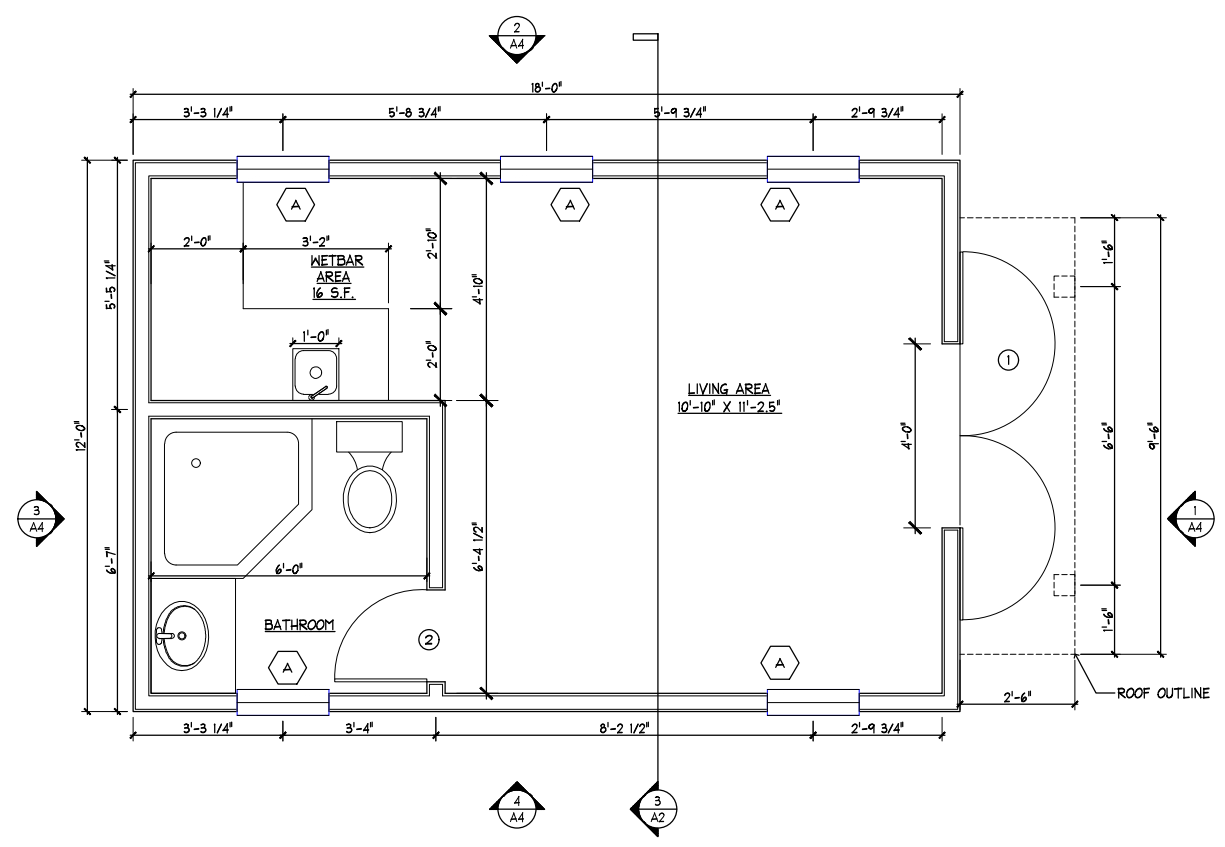


1 PROPOSED FLOOR PLAN  
A3 SCALE: 1/2"=1'-0"

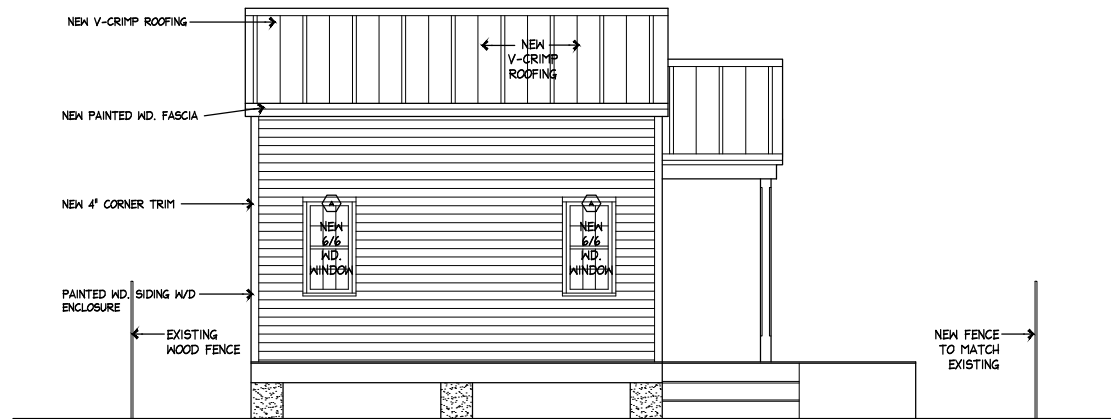


4 PROPOSED WEST EXTERIOR ELEVATION  
A4 SCALE: 1/4"=1'-0"

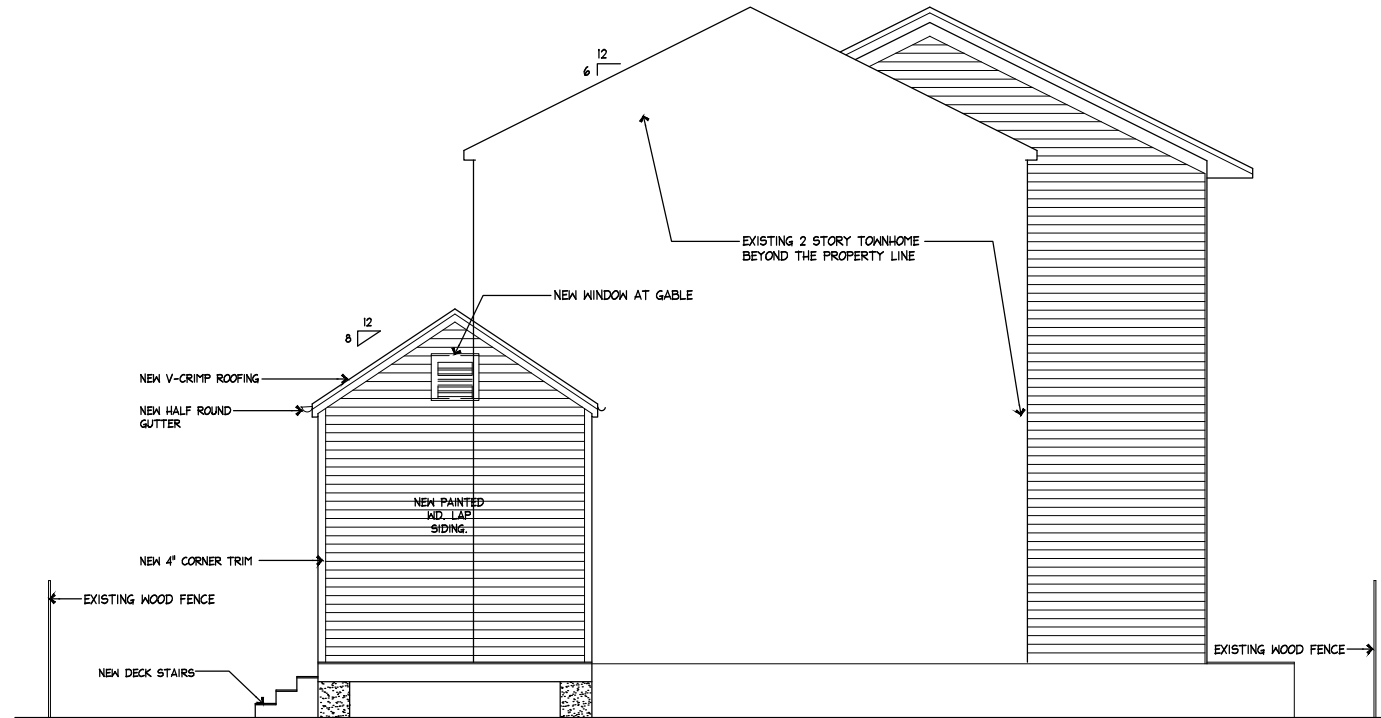

3 PROPOSED SOUTH EXTERIOR ELEVATION  
A4 SCALE: 1/4"=1'-0"

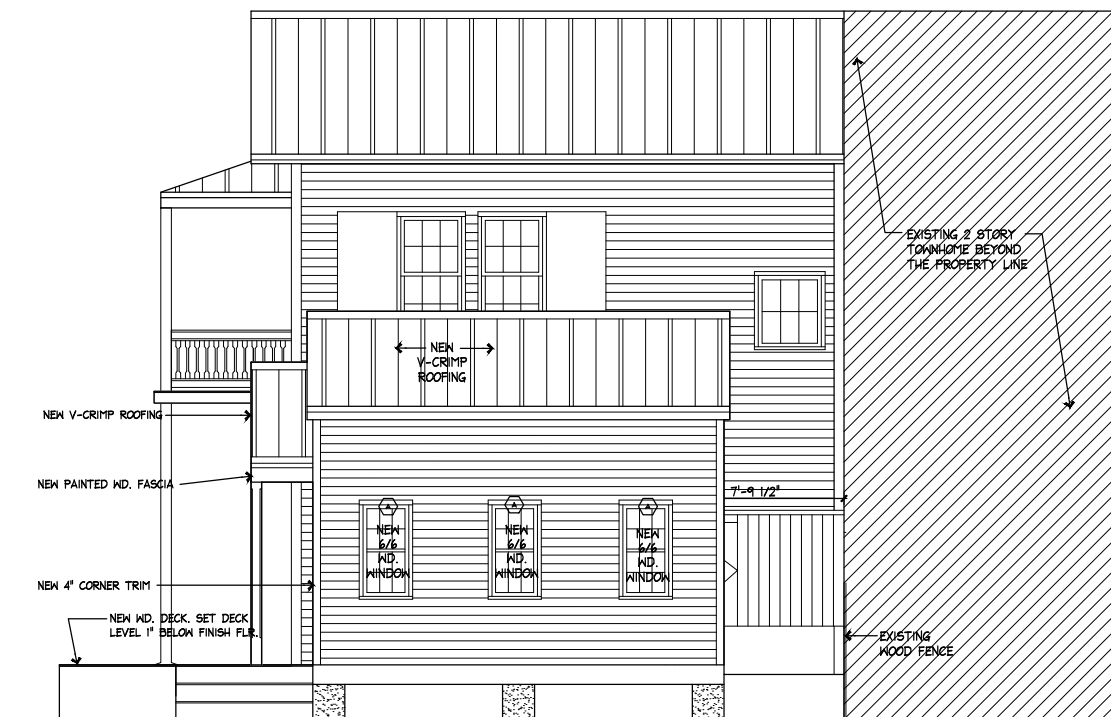

2 PROPOSED EAST EXTERIOR ELEVATION  
A4 SCALE: 1/4"=1'-0"

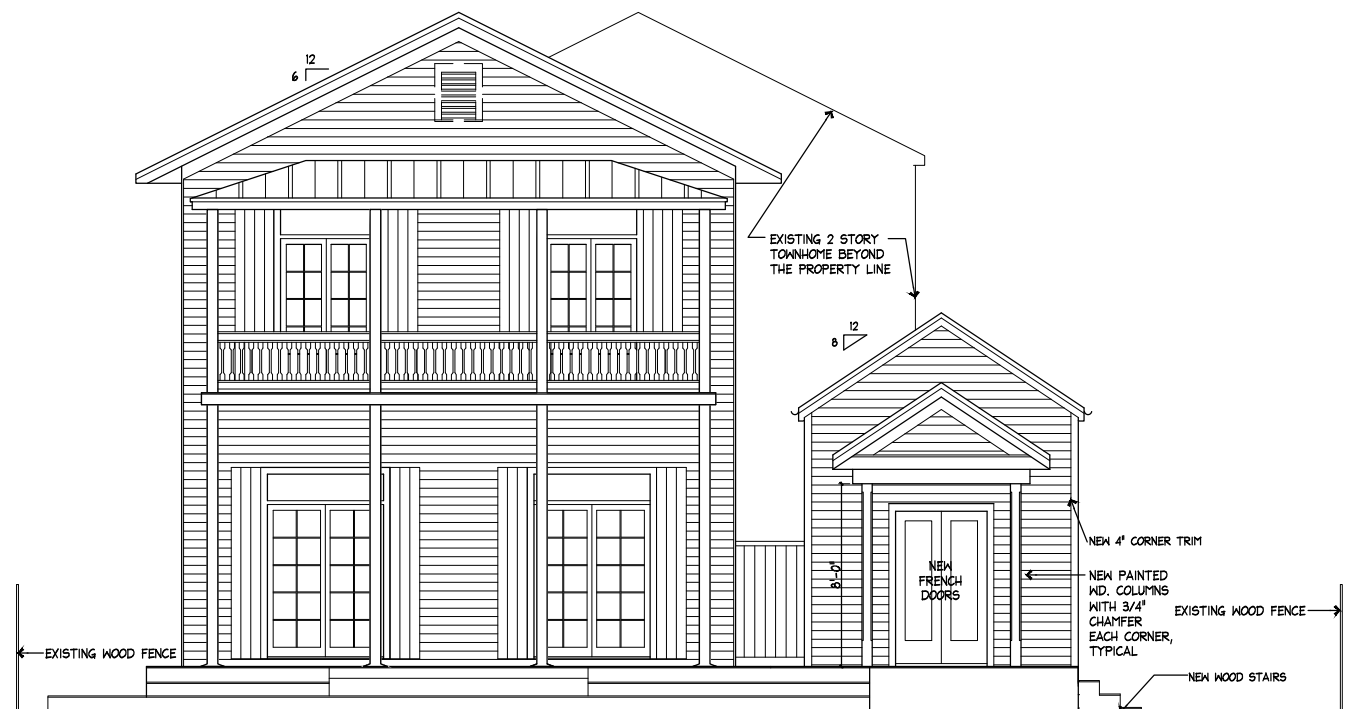

1 PROPOSED NORTH EXTERIOR ELEVATION  
A4 SCALE: 1/4"=1'-0"


COTTRELL RESIDENCE  
1007 UNITED STREET UNIT A  
KEY WEST, FLORIDA, 33040

410 Angela Street  
Key West, Florida 33040  
Telephone (305) 296-1347  
Facsimile (305) 296-2727  
Florida License AAC002022


Bender & Associates  
ARCHITECTS p.c.

Project No: 1609  
PROPOSED EXTERIOR ELEVATIONS  
Date: 06/22/2016

A4

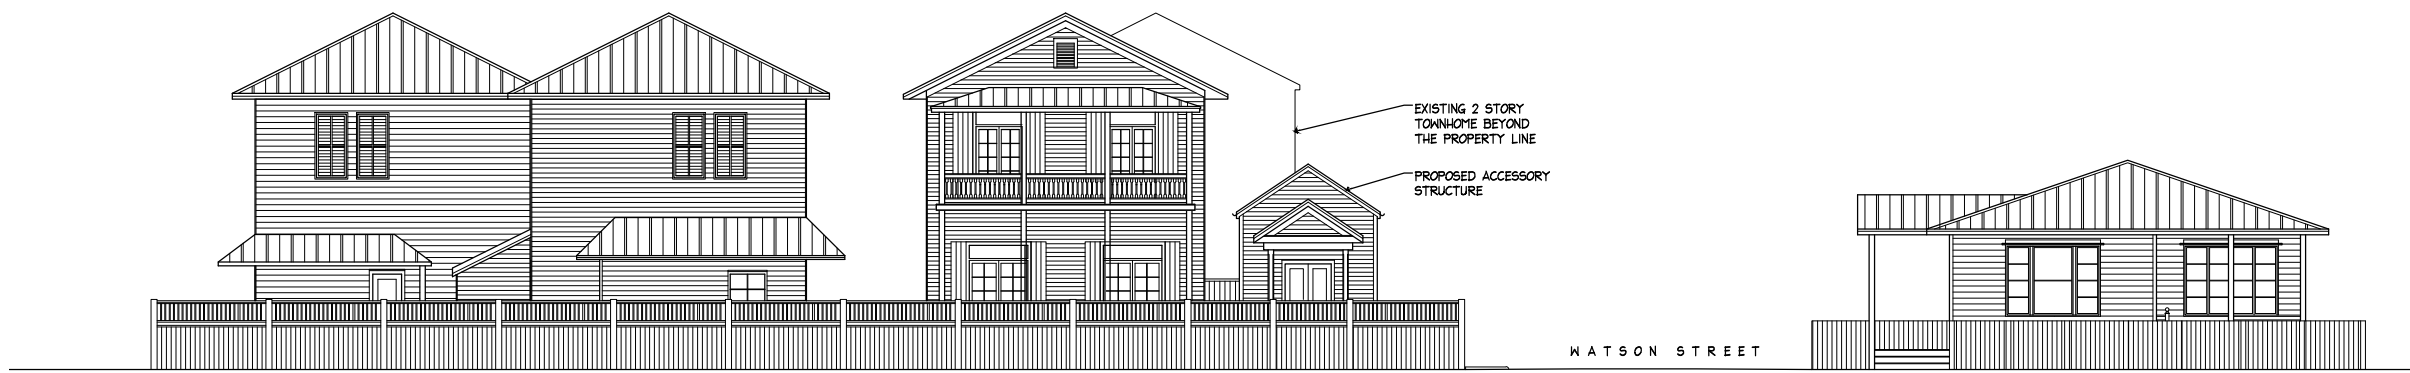


2 PROPOSED STREETScape  
A5 SCALE: 1/8"=1'-0"

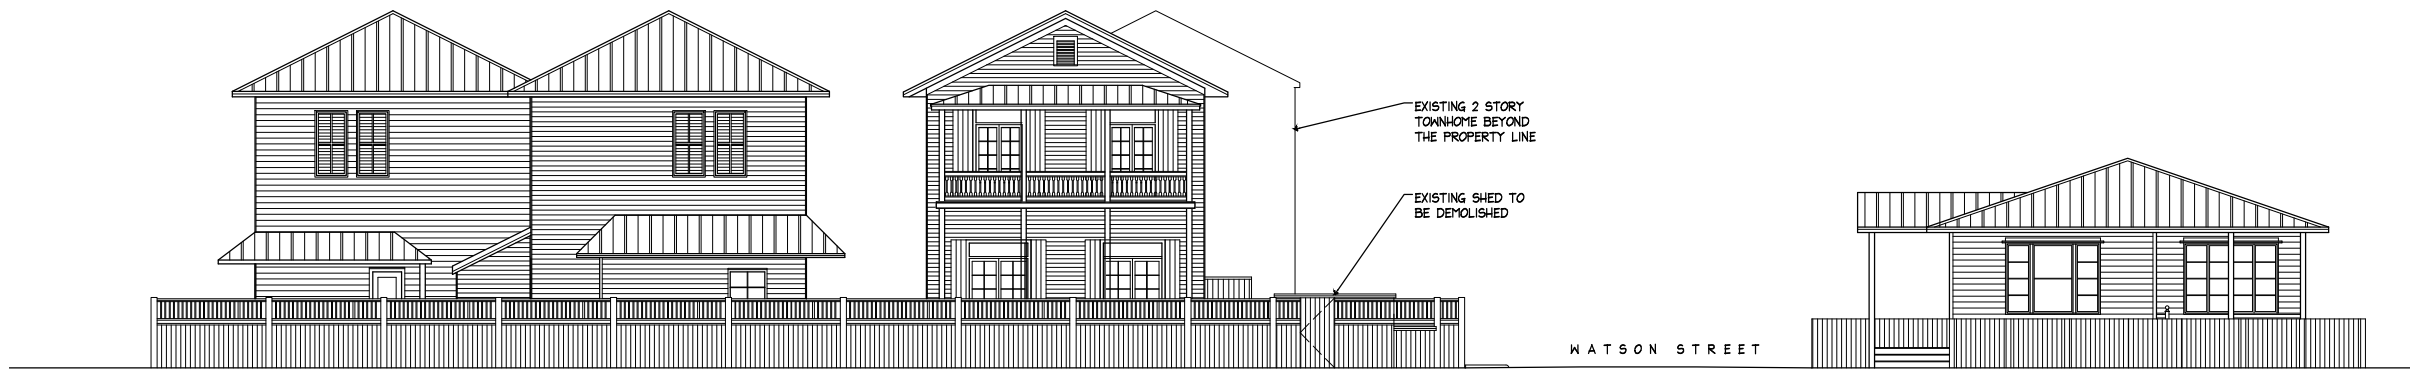

1 EXISTING STREETScape  
A5 SCALE: 1/8"=1'-0"

COTTRELL RESIDENCE  
1007 UNITED STREET UNIT A  
KEY WEST, FLORIDA, 33040

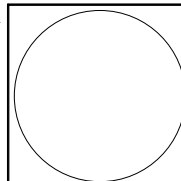

410 Angela Street  
Key West, Florida 33040  
Telephone (305) 296-1347  
Facsimile (305) 296-2727  
Florida License AAC002022

Bender & Associates  
ARCHITECTS  
p.a.

Project No: 1609  
EXISTING STREETScape, PROPOSED STREETScape  
Date: 06/22/2016

A5  
6 OF 6



# NOTICING

# Public Meeting Notice

The Historic Architectural Review Commission will hold a public hearing at 5:30 p.m., August 23, 2016 at Old City Hall, 510 Greene Street, Key West, Florida. The purpose of the hearing will be to consider a request for:

**NEW ACCESSORY STRUCTURE ON SIDE.  
DEMOLITION OF EXISTING SHED.**

**FOR- #1007 A UNITED STREET**

**Applicant – Bender and Associates**

**Application #H16-03-0061**

If you wish to see the application or have any questions, you may visit the Planning Department during regular office hours at 3140 Flagler Avenue, call 305-809-3975 or visit our website at [www.cityofkeywest-fl.gov](http://www.cityofkeywest-fl.gov).

**THIS NOTICE CAN NOT BE REMOVED FROM THE SITE UNTIL HARC FINAL DETERMINATION**

ADA ASSISTANCE: It is the policy of the City of Key West to comply with all requirements of the Americans with Disabilities Act (ADA). Please call the TTY number at 800-955-8771 or 800-955-8770 (Voice) or the ADA Coordinator at 305-809-3731 at least five business days in advance for sign language interpreters, assistive listening devices, or materials in accessible format.





Public  
Meeting  
Notice



# HARC POSTING AFFIDAVIT

**STATE OF FLORIDA:**  
**COUNTY OF MONROE:**

**BEFORE ME**, the undersigned authority, personally appeared Albiona Balliu, who, first being duly sworn, on oath, depose and says that the following statements are true and correct to the best of his/her knowledge and belief:

1. That a legal notice for Public Notice of Hearing of the Historic Architectural Review Commission (HARC) was placed on the following address:  
1007 A United Street, Key West, FL 33040 on the 16 day of August, 2016.

This legal notice(s) contained an area of at least 8.5"x11".

The property was posted to notice a public hearing before the Key West Historic Architectural Review Commission to be held on August 23, 2016.

The legal notice(s) is/are clearly visible from the public street adjacent to the property.

The Certificate of Appropriateness number for this legal notice is H16-03-0061

2. A photograph of that legal notice posted in the property is attached hereto.

**Signed Name of Affiant:**

Albiona Balliu  
**Date:** 8-16-2016  
**Address:** 410 Angela St  
**City:** Key West  
**State, Zip:** FL 33040

The forgoing instrument was acknowledged before me on this 16<sup>th</sup> day of August, 2016.

By (Print name of Affiant) Albiona Balliu who is personally known to me or has produced as identification and who did take an oath.

**NOTARY PUBLIC**

Sign Name: Daina D. Katubi

Print Name: Daina D. Katubi

Notary Public - State of Florida (seal)

My Commission Expires: \_\_\_\_\_



# PROPERTY APPRAISER INFORMATION



**Scott P. Russell, CFA**  
**Property Appraiser**  
**Monroe County, Florida**

Key West (305) 292-3420  
Marathon (305) 289-2550  
Plantation Key (305) 852-7130

## Property Record Card -

**Maps are now launching the new map application version.**

Alternate Key: 1033090 Parcel ID: 00032310-000000

### Ownership Details

**Mailing Address:**

COTTRELL SANDRA  
1007 UNITED ST UNIT A  
KEY WEST, FL 33040-3331

### Property Details

**PC Code:** 07 - COMPOUNDS

**Millage Group:** 10KW

**Affordable  
Housing:** No


**Section-  
Township-Range:** 05-68-25

**Property  
Location:** 1007-A UNITED ST KEY WEST

**Legal Description:** KW G G WATSON SUB I-209 PART OF LOT 11 SQR 9 TR 13 UNIT 1007-A & 1/4 % IN COMMON AREA OR49-207/12  
OR806-1371/72 OR826-2209/10 OR872-1331/32 OR922-2366/67 OR941-393/404D/R OR970-351/53 OR1380-1045/46

**Click Map Image to open interactive viewer**



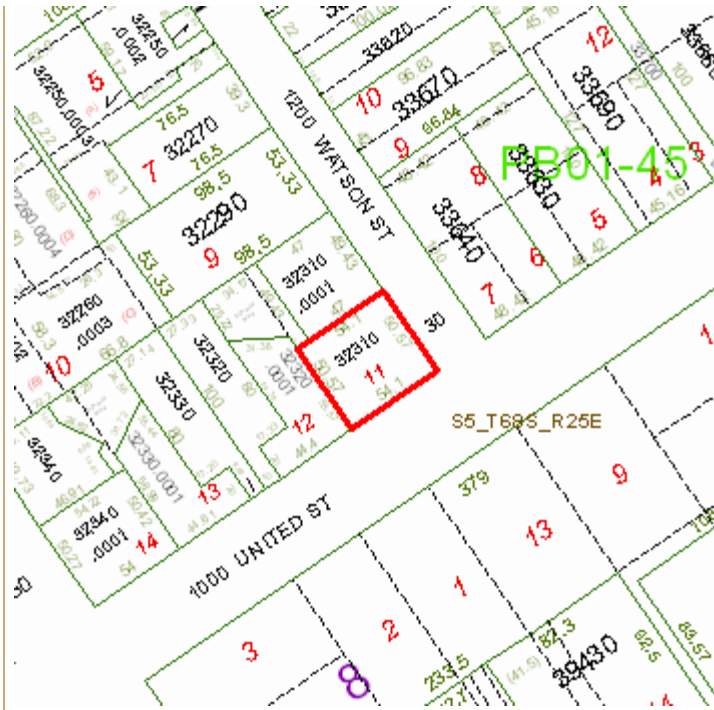

### Exemptions

Exemption	Amount
44 - ADDL HOMESTEAD	25,000.00
39 - 25000 HOMESTEAD	25,000.00

### Land Details

Land Use Code	Frontage	Depth	Land Area
010D - RESIDENTIAL DRY	54	51	2,736.00 SF

## Building Summary

Number of Buildings: 1  
 Number of Commercial Buildings: 0  
 Total Living Area: 1152  
 Year Built: 1984

## Building 1 Details


<b>Building Type</b> R1	<b>Condition</b> G	<b>Quality Grade</b> 550
<b>Effective Age</b> 18	<b>Perimeter</b> 192	<b>Depreciation %</b> 24
<b>Year Built</b> 1984	<b>Special Arch</b> 0	<b>Grnd Floor Area</b> 1,152
<b>Functional Obs</b> 0	<b>Economic Obs</b> 0	

**Inclusions:** R1 includes 1 3-fixture bath and 1 kitchen.

<b>Roof Type</b> GABLE/HIP	<b>Roof Cover</b> METAL	<b>Foundation</b> WD CONC PADS
<b>Heat 1</b> NONE	<b>Heat 2</b> NONE	<b>Bedrooms</b> 2
<b>Heat Src 1</b> NONE	<b>Heat Src 2</b> NONE	

**Extra Features:**

<b>2 Fix Bath</b> 0	<b>Vacuum</b> 0
<b>3 Fix Bath</b> 1	<b>Garbage Disposal</b> 0
<b>4 Fix Bath</b> 0	<b>Compactor</b> 0
<b>5 Fix Bath</b> 0	<b>Security</b> 0
<b>6 Fix Bath</b> 0	<b>Intercom</b> 0
<b>7 Fix Bath</b> 0	<b>Fireplaces</b> 0
<b>Extra Fix</b> 0	<b>Dishwasher</b> 0

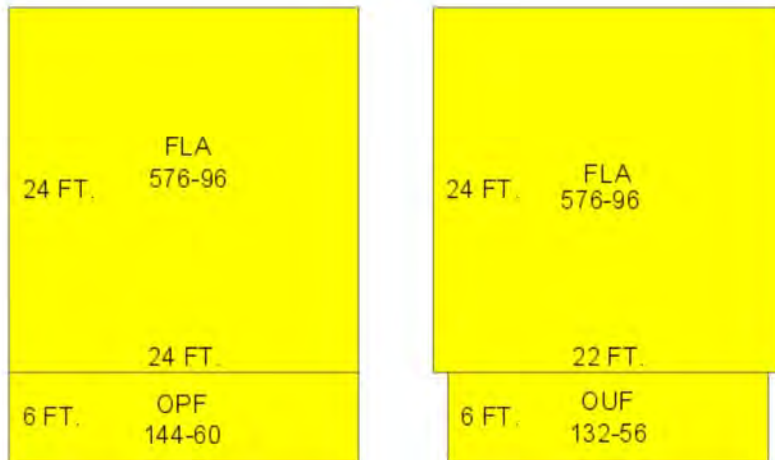

**Sections:**

Nbr	Type	Ext Wall	# Stories	Year Built	Attic A/C	Basement %	Finished Basement %	Area
0	OUF		1	1984				132

1	<u>FLA</u>	12:ABOVE AVERAGE WOOD	1	1984	N	Y	0.00	0.00	576
2	<u>OPF</u>		1	1984			0.00	0.00	144
3	<u>FLA</u>	12:ABOVE AVERAGE WOOD	1	1984	N	Y	0.00	0.00	576

## Misc Improvement Details

Nbr	Type	# Units	Length	Width	Year Built	Roll Year	Grade	Life
1	PT3:PATIO	420 SF	21	20	1983	1984	2	50
2	UB2:UTILITY BLDG	52 SF	13	4	1983	1984	3	50
3	FN2:FENCES	714 SF	102	7	1983	1984	5	30
4	WD2:WOOD DECK	96 SF	24	4	2002	2003	2	40
5	WD2:WOOD DECK	240 SF	24	10	2002	2003	2	40

## Appraiser Notes

2003-12-31 - POOL ON CE LAND AND MADE NOTES TO LAND LINE. VALUE REPRESENTS CE MISC. DIVIDED AMONG FOUR OWNERS.WMC

## Building Permits

Bldg	Number	Date Issued	Date Completed	Amount	Description	Notes
1	0202625	10/01/2002	11/05/2002	6,000	Residential	REPLACE DECKS
2	05-2832	07/11/2005	12/16/2005	2,400	Residential	REPLACE EXISTING AIR HANDLER&CONDENSER
3	06-0927	03/24/2006	08/18/2006	500	Residential	HURRICANE DAMAGE - REPAIR SHED ROOF 24 SF

## Parcel Value History

Certified Roll Values.

[View Taxes for this Parcel.](#)

Roll Year	Total Bldg Value	Total Misc Improvement Value	Total Land Value	Total Just (Market) Value	Total Assessed Value	School Exempt Value	School Taxable Value
2015	145,372	8,441	482,335	636,148	232,842	25,000	207,842
2014	151,726	7,805	371,921	531,452	230,994	25,000	205,994
2013	155,582	7,980	298,629	462,191	227,580	25,000	202,580
2012	157,434	8,199	243,655	409,288	223,776	25,000	198,776
2011	159,287	8,374	292,855	460,516	217,258	25,000	192,258
2010	161,139	8,594	247,434	417,167	214,047	25,000	189,047
2009	179,111	8,769	360,003	547,883	208,420	25,000	183,420
2008	164,350	8,988	318,531	491,869	208,212	25,000	183,212
2007	168,043	9,050	741,900	918,993	202,148	25,000	177,148
2006	315,029	9,267	294,320	618,616	197,218	25,000	172,218
2005	288,039	8,380	233,240	529,659	191,474	25,000	166,474



2004	255,117	8,558	206,010	469,685	185,897	25,000	160,897
2003	238,015	8,692	109,026	355,734	182,431	25,000	157,431
2002	212,114	6,773	109,026	327,913	173,890	25,000	148,890
2001	177,295	7,167	109,026	293,488	171,152	25,000	146,152
2000	158,772	7,356	85,548	251,676	166,167	25,000	141,167
1999	134,956	6,556	85,548	227,060	161,799	25,000	136,799
1998	92,617	4,680	85,548	182,845	159,251	25,000	134,251
1997	92,617	4,917	79,440	176,975	156,589	25,000	131,589
1996	68,801	3,788	79,440	152,029	152,029	25,000	127,029
1995	65,605	3,729	65,760	135,094	135,094	0	135,094
1994	58,671	3,468	65,760	127,899	127,899	0	127,899
1993	58,671	3,600	65,760	128,031	128,031	0	128,031
1992	58,671	3,713	65,760	128,143	128,143	0	128,143
1991	58,671	3,862	81,030	143,563	143,563	0	143,563
1990	69,017	4,337	81,030	154,384	154,384	0	154,384
1989	79,500	3,612	80,441	163,553	163,553	0	163,553
1988	63,935	2,694	67,525	134,154	134,154	0	134,154
1987	76,989	6,174	45,810	128,973	128,973	0	128,973
1986	77,374	6,305	45,810	129,489	129,489	0	129,489
1985	75,128	2,933	30,912	108,973	108,973	0	108,973
1984	0	0	21,330	21,330	21,330	0	21,330
1983	0	0	21,330	21,330	21,330	0	21,330
1982	0	0	16,254	16,254	16,254	0	16,254

## Parcel Sales History

NOTE: Sales do not generally show up in our computer system until about two to three months after the date of sale. If a recent sale does not show up in this list, please allow more time for the sale record to be processed. Thank you for your patience and understanding.

Sale Date	Official Records Book/Page	Price	Instrument	Qualification
11/1/1995	1380 / 1045	175,000	<u>WD</u>	<u>Q</u>
3/1/1986	970 / 351	153,000	<u>WD</u>	<u>Q</u>
1/1/1983	872 / 1331	10	<u>WD</u>	<u>M</u>
3/1/1981	826 / 2209	40	<u>WD</u>	<u>U</u>

This page has been visited 197,788 times.

Monroe County Property Appraiser  
 Scott P. Russell, CFA  
 P.O. Box 1176 Key West, FL 33041-1176