



### Key West Development LLC

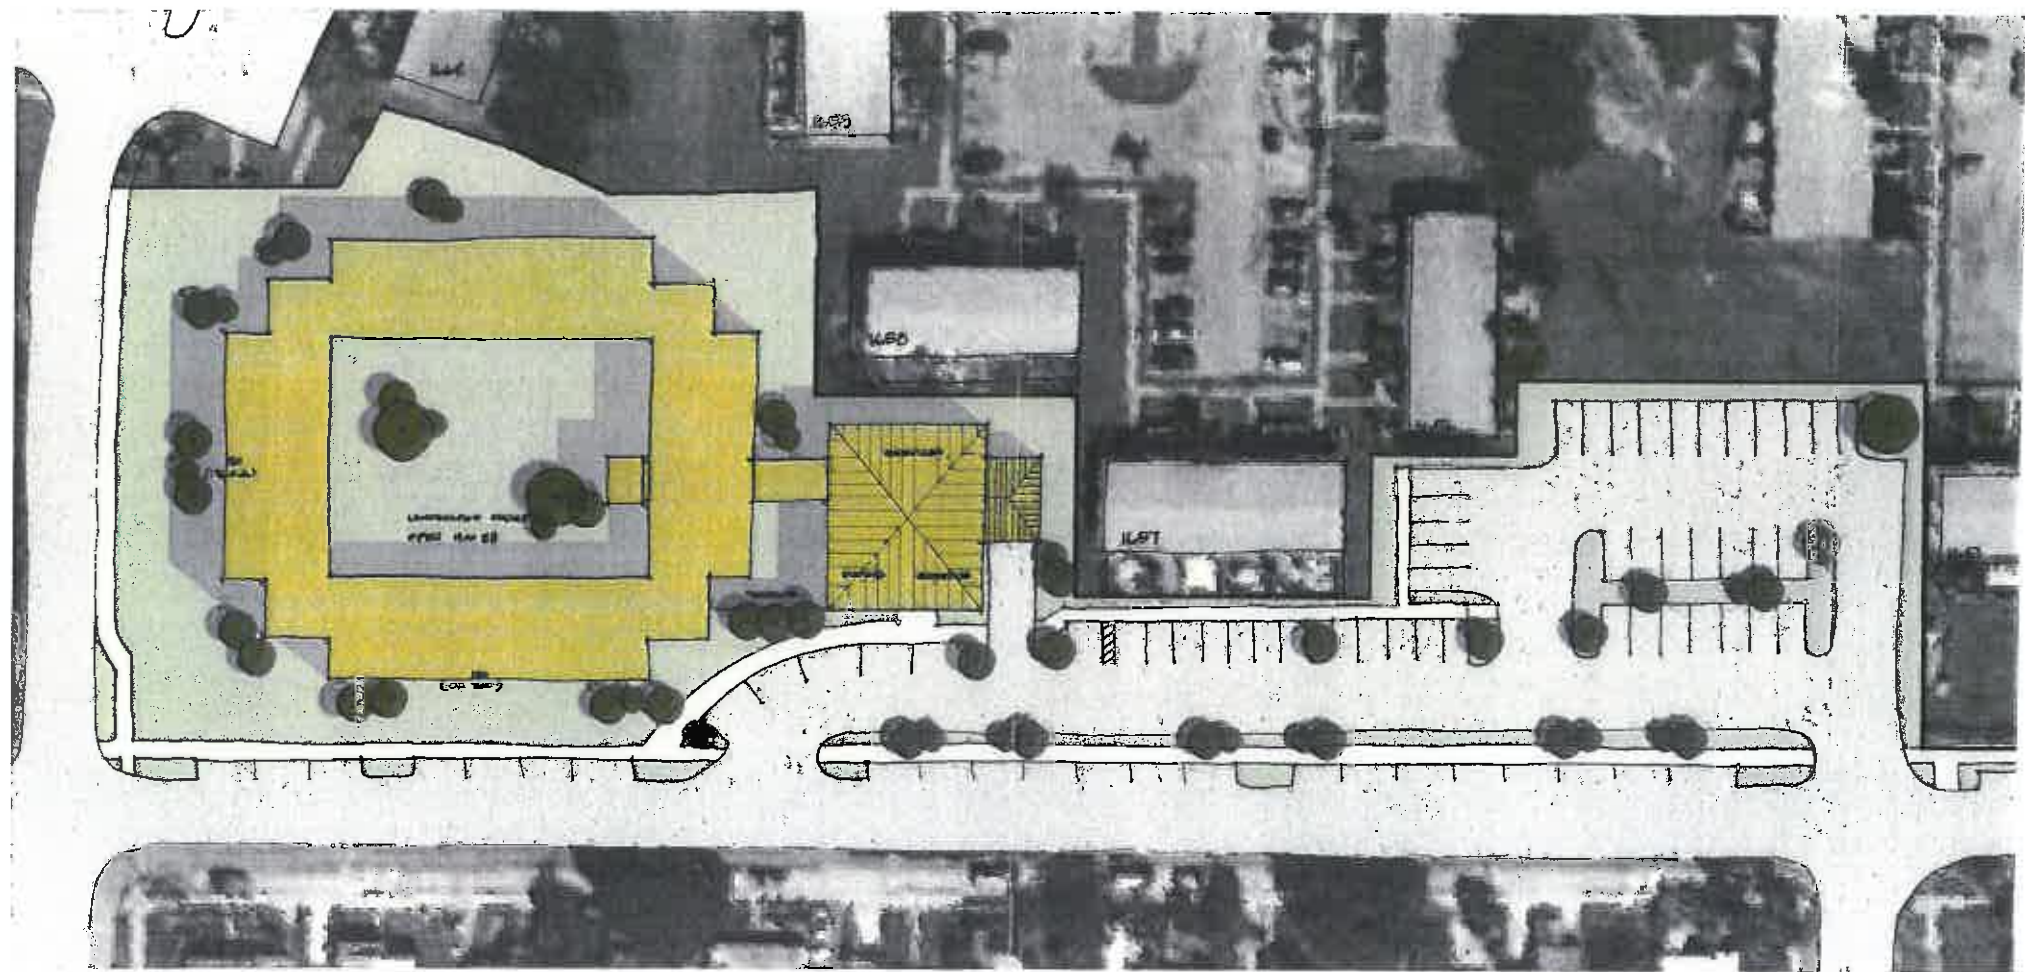


Key West Development LLC

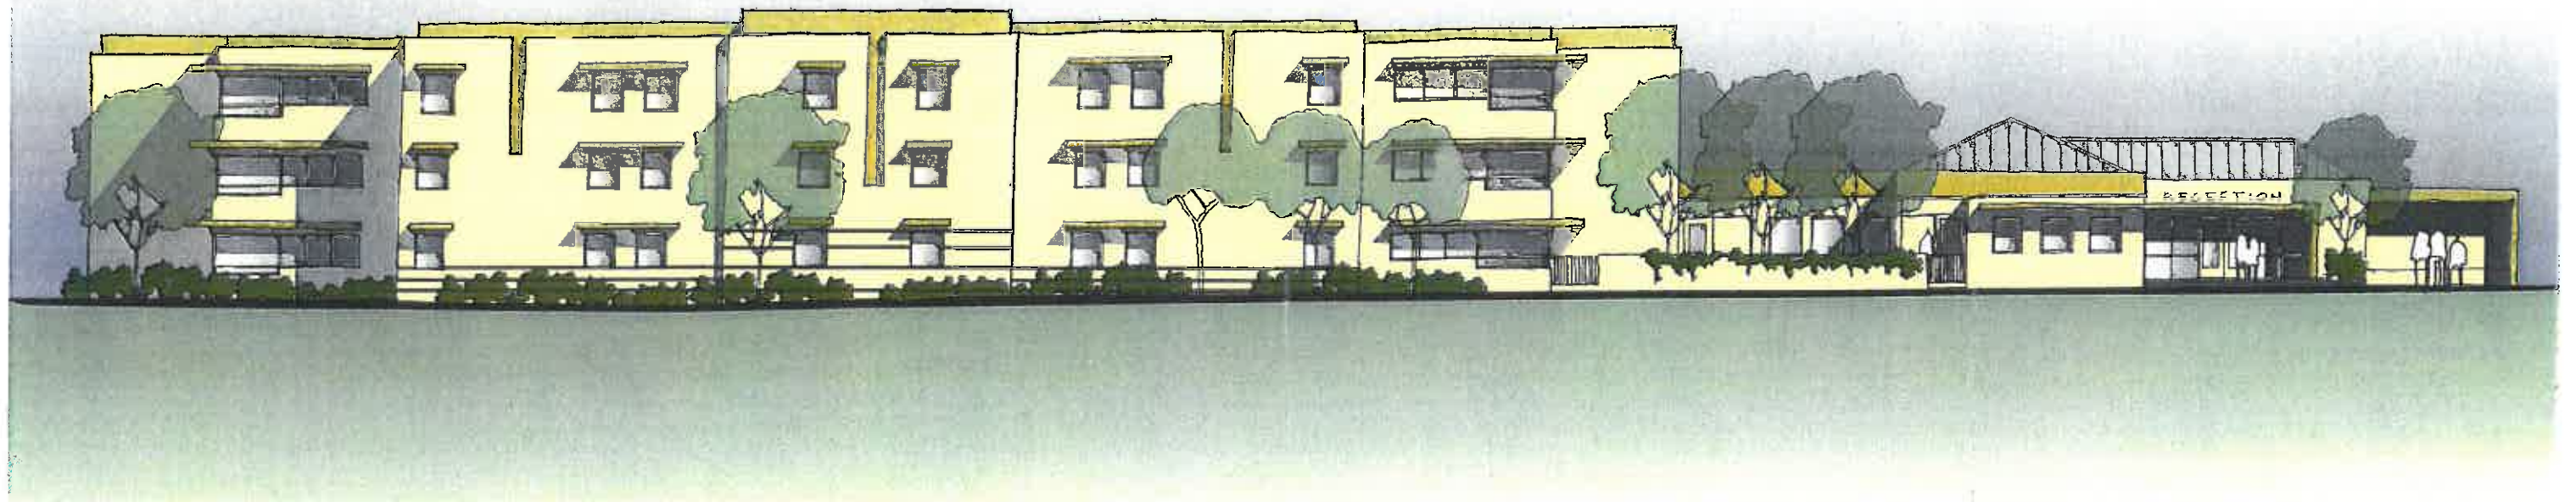

HOUSING AUTHORITY OF THE CITY OF KEY WEST FLORIDA

RENDERED ELEVATION  
DEVELOPER/ OPERATOR PROPOSED WORK

**K2M** DESIGN

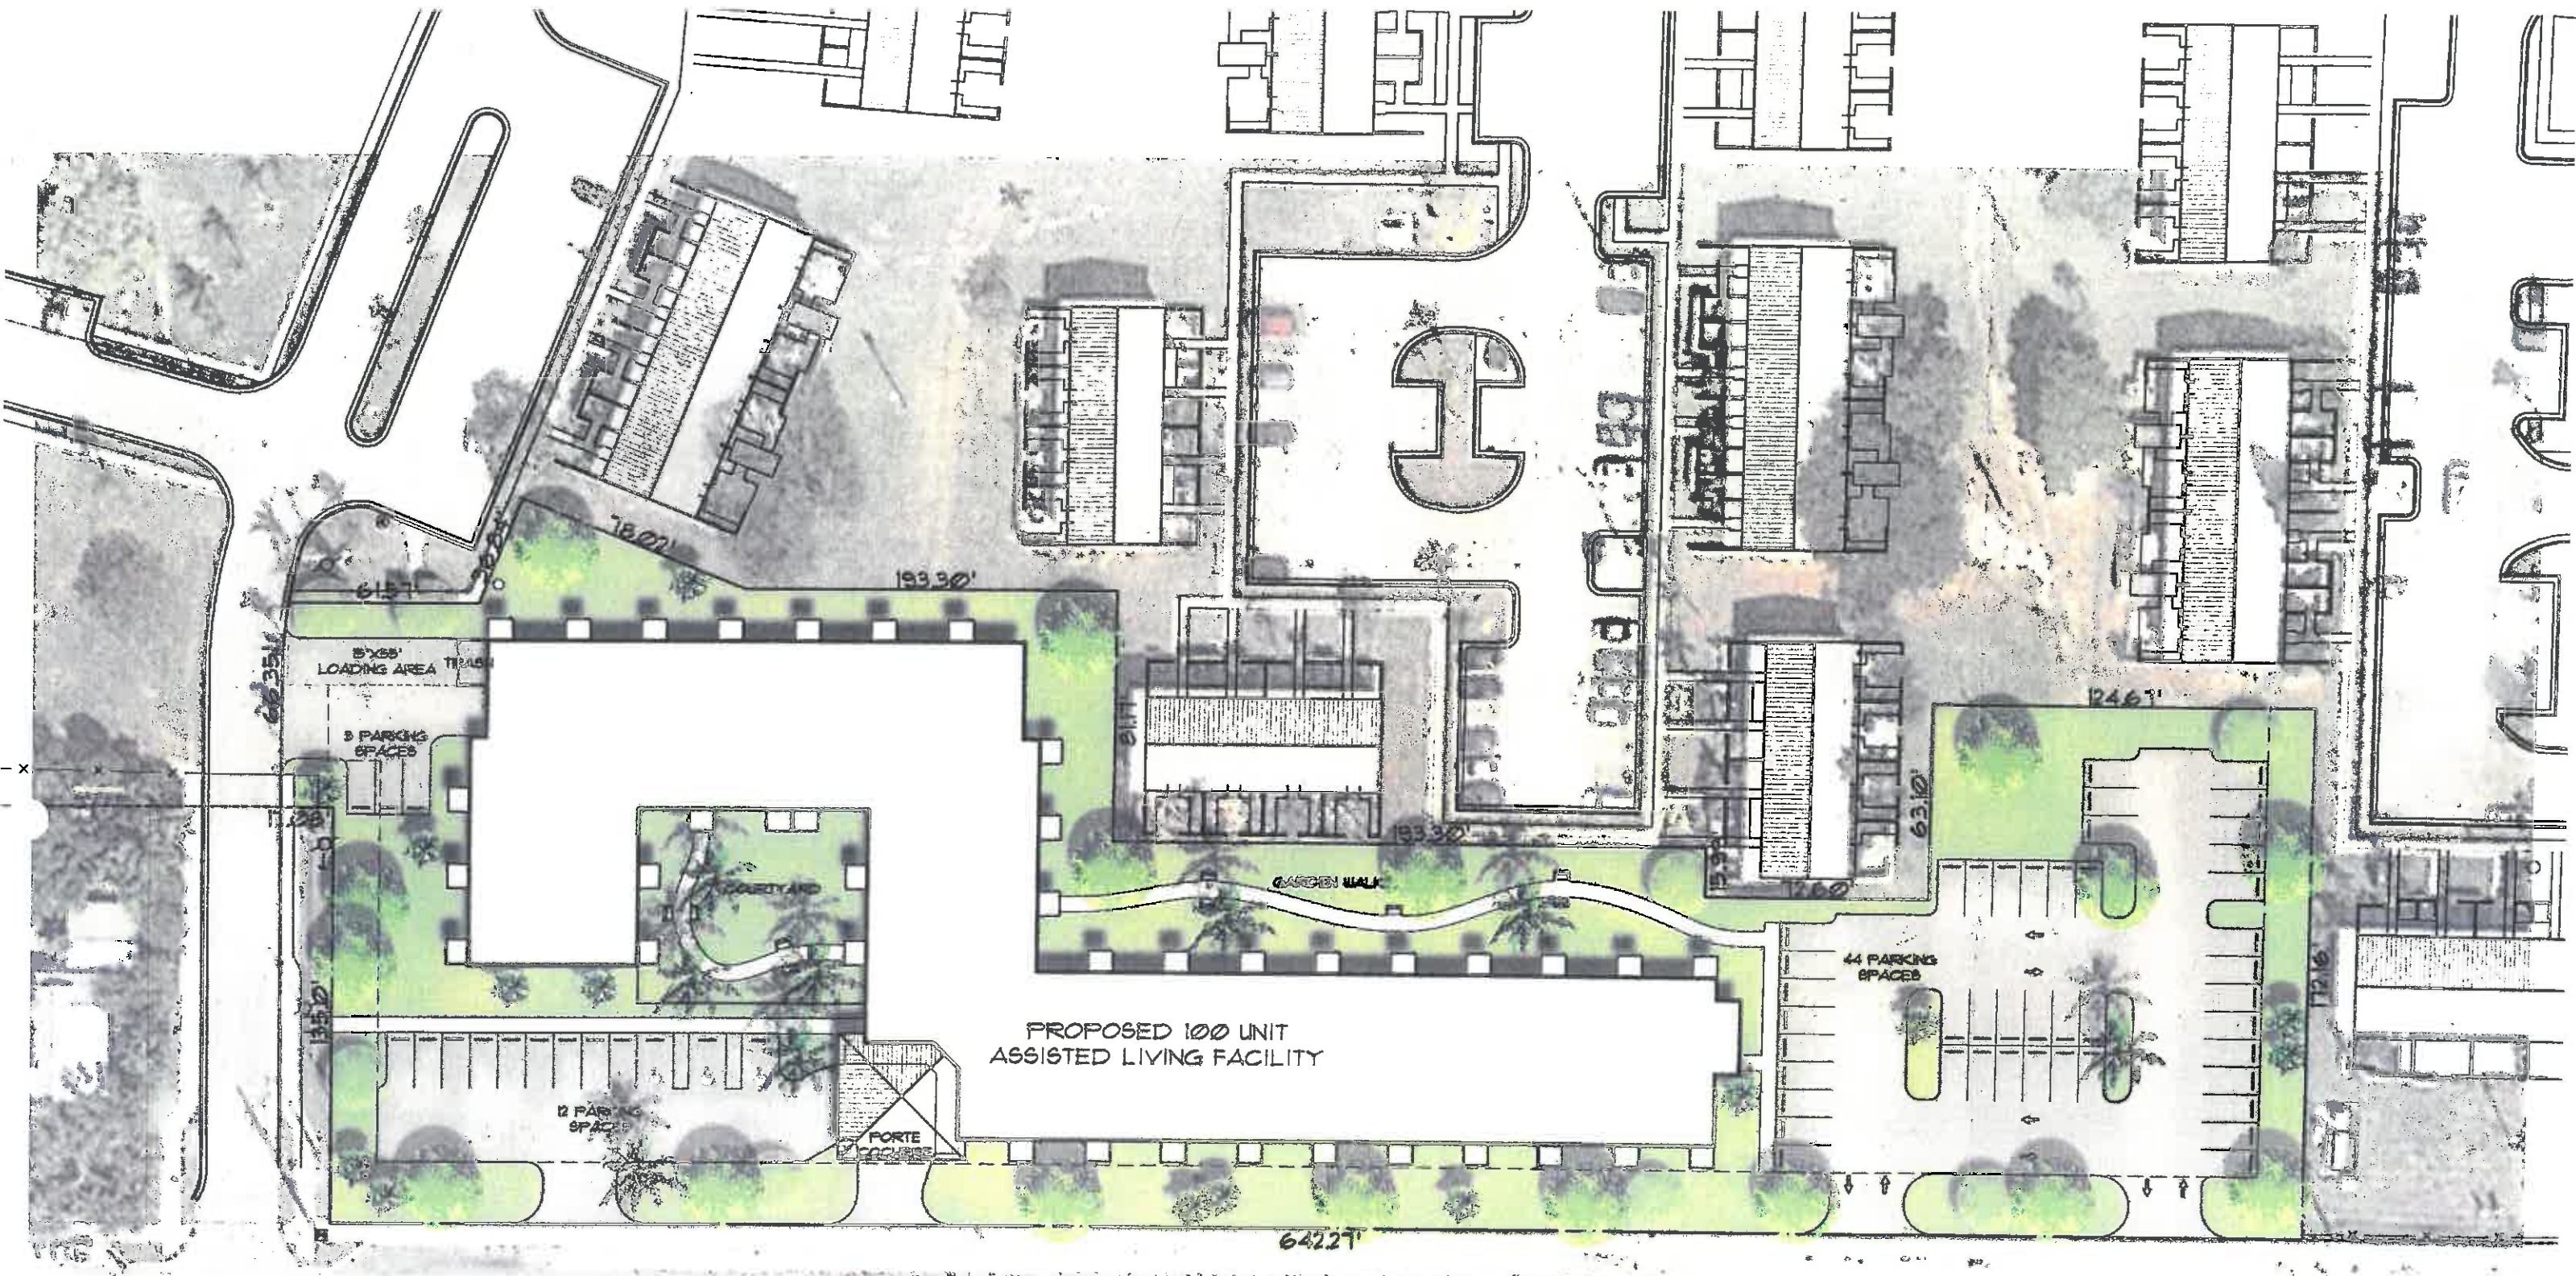

Site Plan

1" = 50' - 0"



Jackson Development Company/MIA Senior Living Solutions

THOMAS E. POPE, P.A. ARCHITECT

610 White Street, Key West FL

(305) 296 3611

TEPopePA@aol.com