


1  
A-5 ELEVATION - ENTRANCE I  
SCALE: 1/8" = 1'-0"

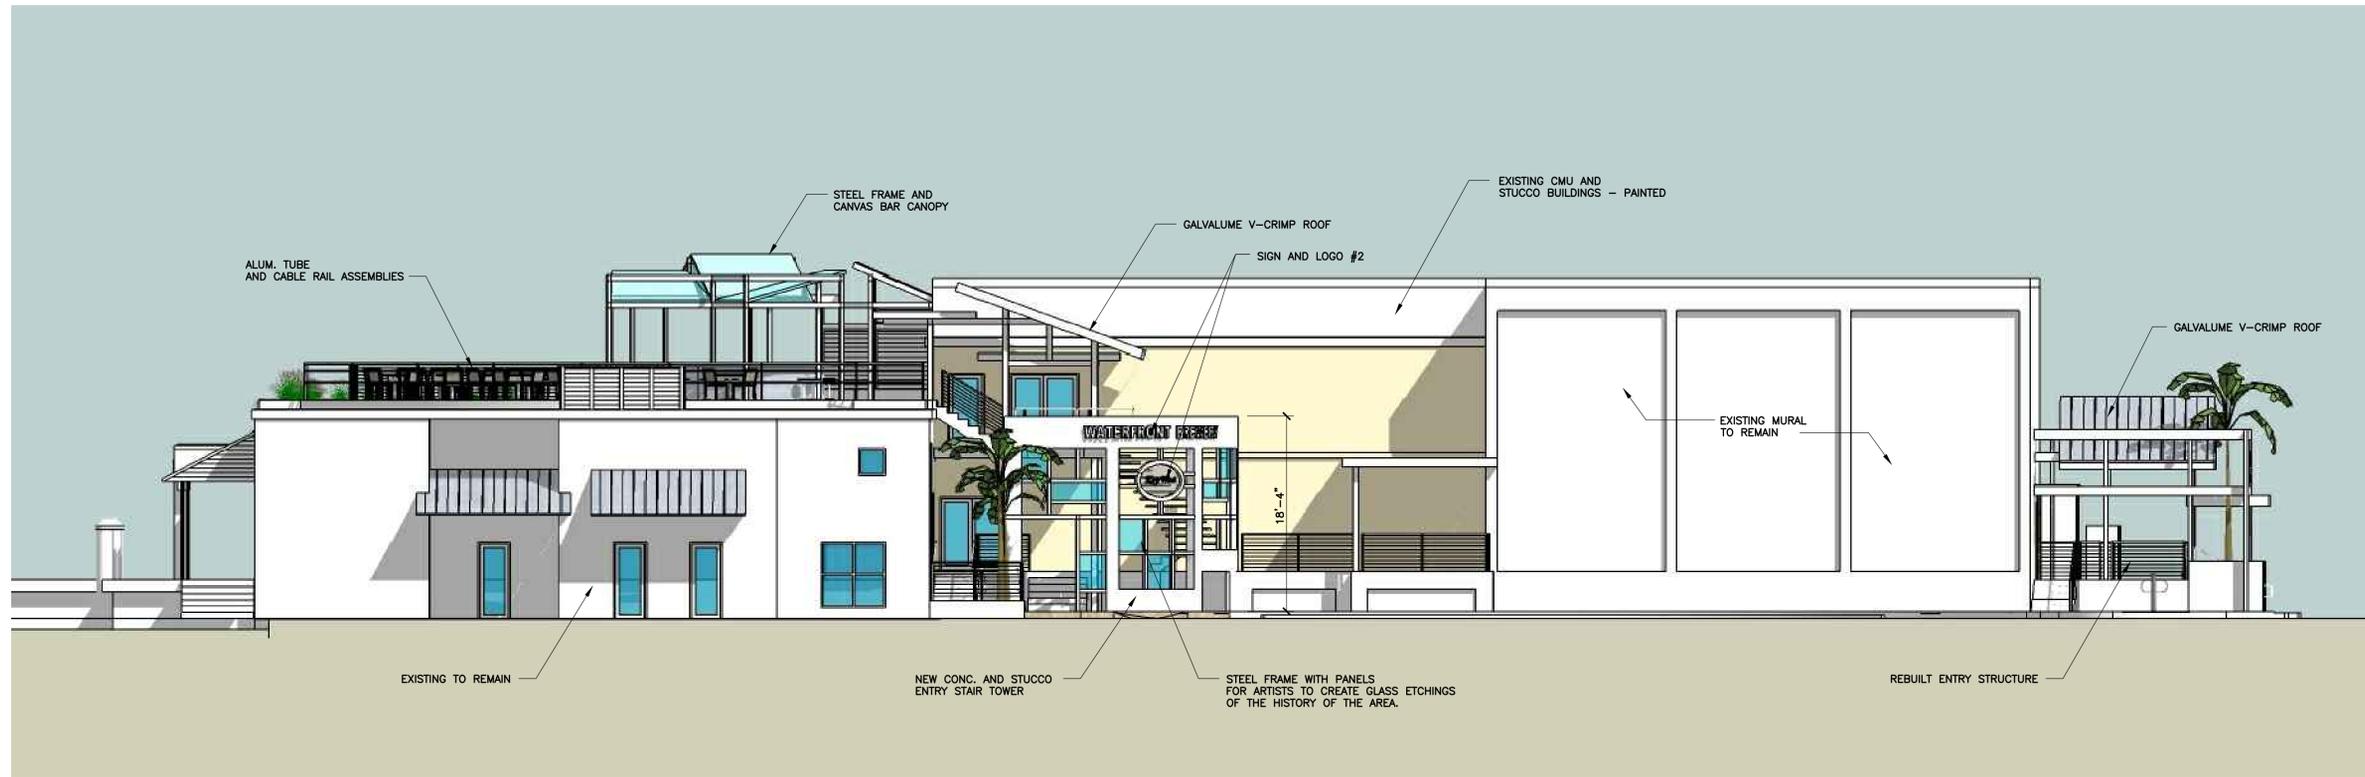

2  
A-5 ELEVATION - ENTRANCE II  
SCALE: 1/8" = 1'-0"


SEAL

THESE DRAWINGS MAY  
NOT BE REPRODUCED  
WITHOUT WRITTEN  
AUTHORIZATION BY  
WILLIAM P. HORN

DATE  
11-11-11 HARC  
12-01-11 DRC


REVISIONS

DRAWN BY  
EMA  
FIH  
PROJECT  
NUMBER  
1113

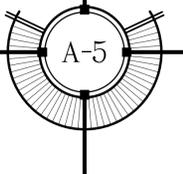



1  
A-6 ELEVATION - WATERFRONT  
SCALE: 1/8" = 1'-0"

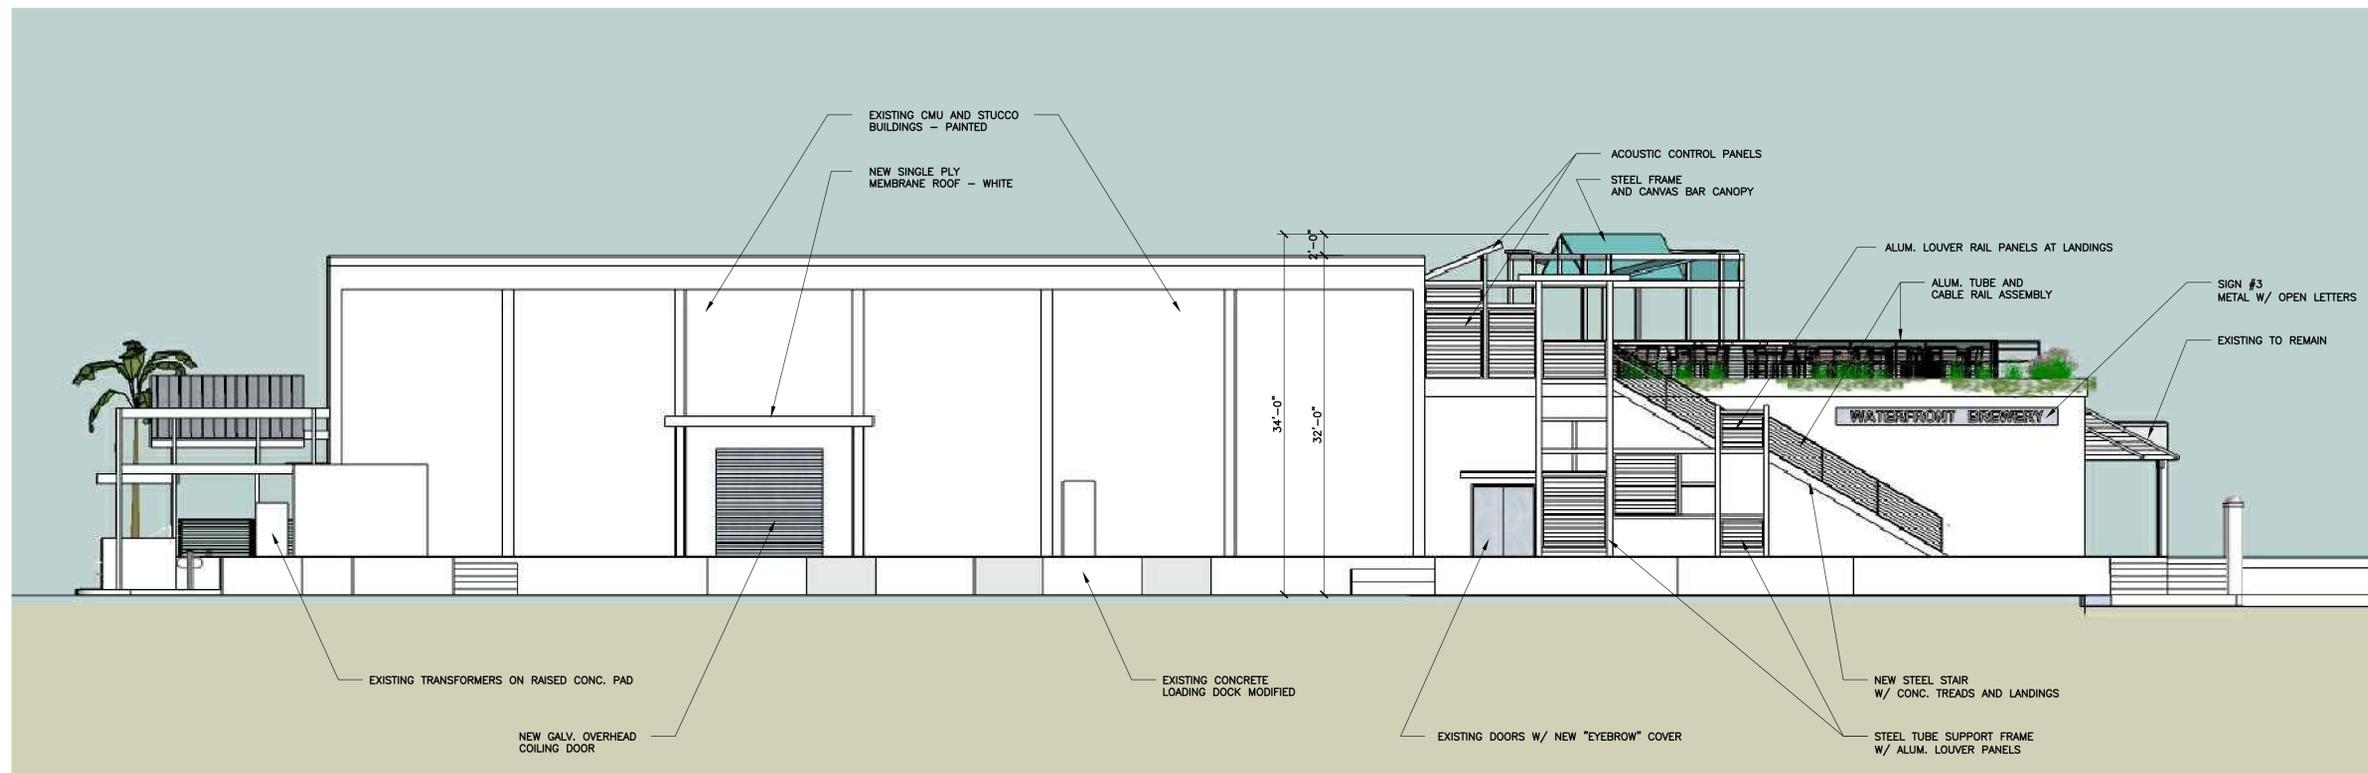

2  
A-6 ELEVATION - LOADING DOCK  
SCALE: 1/8" = 1'-0"

SEAL

THESE DRAWINGS MAY  
NOT BE REPRODUCED  
WITHOUT WRITTEN  
AUTHORIZATION BY  
WILLIAM P. HORN

DATE  
11-11-11 HARC  
12-01-11 DRC

REVISIONS

DRAWN BY


EMA

FIH

PROJECT

NUMBER

1113

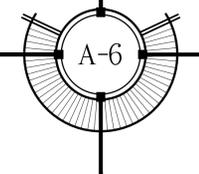



1 PERSPECTIVE VIEW  
A-9



2 ROOF DECK - AERIAL VIEW  
A-9



3 PERSPECTIVE VIEW  
A-9



4 PERSPECTIVE VIEW  
A-9



5 ROOF DECK - PERSPECTIVE VIEW  
A-9

SEAL

THESE DRAWINGS MAY  
NOT BE REPRODUCED  
WITHOUT WRITTEN  
AUTHORIZATION BY  
WILLIAM P. HORN

DATE  
11-11-11 HARC  
12-01-11 DRC


REVISIONS

DRAWN BY

EMA  
FIH

PROJECT  
NUMBER

1113

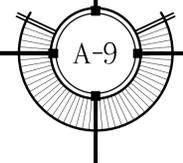



1  
A-8 ENTRANCE I - AERIAL VIEW



2  
A-8 ENTRANCE I - PERSPECTIVE VIEW



3  
A-8 ENTRANCE I - PERSPECTIVE VIEW



4  
A-8 ENTRANCE I - AERIAL VIEW


SEAL

THESE DRAWINGS MAY  
NOT BE REPRODUCED  
WITHOUT WRITTEN  
AUTHORIZATION BY  
WILLIAM P. HORN

DATE  
11-11-11 HARC  
12-01-11 DRC

REVISIONS

DRAWN BY  
EMA  
FIH  
PROJECT  
NUMBER  
1113

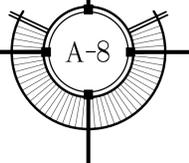



1 ENTRANCE II - PERSPECTIVE VIEW  
A-7



2 ENTRANCE II - PERSPECTIVE VIEW  
A-7



3 ENTRANCE II - PERSPECTIVE VIEW  
A-7



4 ENTRANCE II - AERIAL VIEW  
A-7

SEAL

THESE DRAWINGS MAY  
NOT BE REPRODUCED  
WITHOUT WRITTEN  
AUTHORIZATION BY  
WILLIAM P. HORN

DATE  
11-11-11 HARC  
12-01-11 DRC

REVISIONS

DRAWN BY  
EMA  
FIH  
PROJECT  
NUMBER  
1113

