



THE CITY OF KEY WEST

3140 Flagler Ave, Key West, FL 33040 (305) 809-3792

TO: Thaddeus Cohen, Planning Director

FROM: James Bouquet, Director of Engineering

CC: Greg Veliz, Assistant City Manager
L. Creed Howell, Project Manager

DATE: March 22, 2016

SUBJECT: Tiger Location
Josephine Parker City Hall at Historic Glynn R. Archer School

At request of City Management, Engineering Services has been directed to locate the statue of the former Glynn R. Archer Elementary School mascot (the Tiger) along White Street in front of the new Key West City Hall. The proposed location is within property boundaries at the corner of United and White Streets (refer to attached Sheet L-50). The Tiger formerly occupied this location for approximately 30 years and was recently removed to accommodate construction of the new City Hall. The Tiger underwent restoration and is currently in storage.

As indicated on Sheet L-50, the Tiger will occupy the area of a proposed Paradise Tree (1/SIG) and be set diagonal to the building face and adjacent streets. Approximate foundation footing locations are indicated on Sheet 1 of 1, Statue Location. Exact footing locations will be determined in the field. Small diameter concrete piers will be constructed for each foot.

The Paradise Tree (1/SIG) is recommended for planting in the "Butterfly Garden" located opposite end of the site (refer to Sheet L-51). The tree will become a component of the "Michael J. Vieux, AIA Memorial", consisting of the Paradise Tree and a bench with placard. The late Mike Vieux was the City's project manager during the project's design phase.

To incorporate siting of the Tiger and relocation of the Paradise Tree at the Josephine Parker City Hall at Historic Glynn R. Archer School, Engineering Services is requesting staff level approvals of the Historic Architectural Review Commission and the Tree Commission. Please contact me at ext. 3962 should you or your staff require additional information.

MEMORANDUM


MATCHLINE SEE SHEET L-51

MATCHLINE SEE SHEET L-51

WHALTON ST.

C/L UNITED STREET

SEMINARY STREET

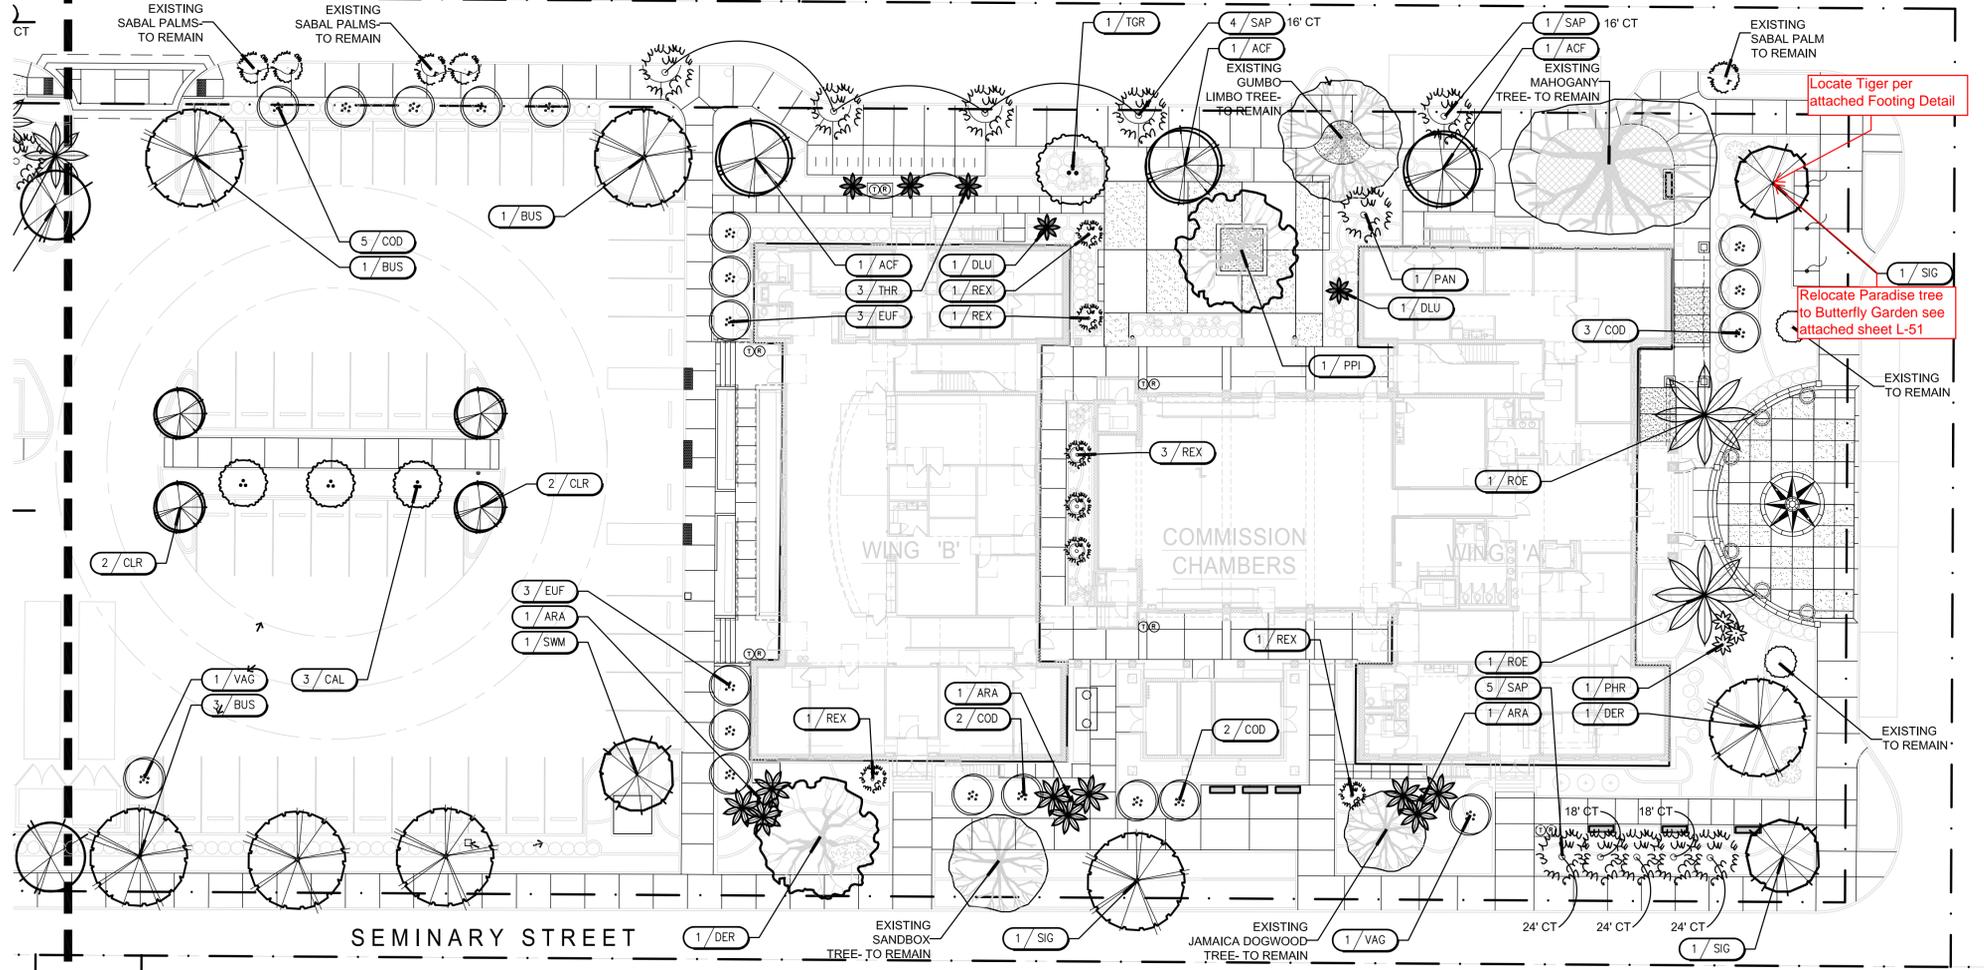


SHEET NOTES:

- SEE PLANT LIST FOR ALL PLANT SPECIFICATIONS.
- ALL TREES SPECIFIED ON THIS PROJECT ARE OF DROUGHT TOLERANT SPECIES.
- ROOT BARRIER CONTROL TO BE PROVIDED FOR ALL CANOPY TREES LOCATED WITHIN LANDSCAPE ISLANDS AND ALL CANOPY TREES LOCATED WITHIN 5'-0" OF ALL HARDSCAPE FLATWORK.

DEEPROOT ROOT BARRIER SYSTEM
MODEL: UB 36-2
www.deeproot.com

*OR APPROVED EQUAL

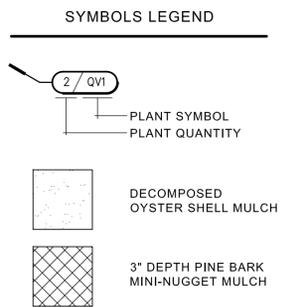

Locate Tiger per attached Footing Detail

Relocate Paradise tree to Butterfly Garden see attached sheet L-51


EXISTING TO REMAIN

EXISTING TO REMAIN

EXISTING SANDBOX TREE TO REMAIN


EXISTING JAMAICA DOGWOOD TREE TO REMAIN

1 LANDSCAPE PLAN - TREES
-50 SCALE: 1"=20'-0"

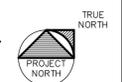

REVISIONS:
1. 01/28/2014 REVISED PER DRC REVIEW

**KEY WEST CITY HALL
AT GLYNN ARCHER**
1300 WHITE STREET KEY WEST, FLORIDA
CITY OF KEY WEST

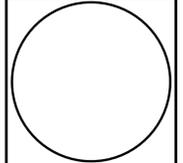

**LITTLEJOHN
ENGINEERING
ASSOCIATES**
ARCHITECTS


410 Angela Street
Key West, Florida 33040
Telephone (305) 296-1347
Facsimile (305) 296-2727
Florida License AAC002022

Bender & Associates
ARCHITECTS
p.a.

Project N # 1305
SITE LANDSCAPE
PLAN - TREES
Date: 8/8/14

PERMIT SET

L-50
14 OF 263

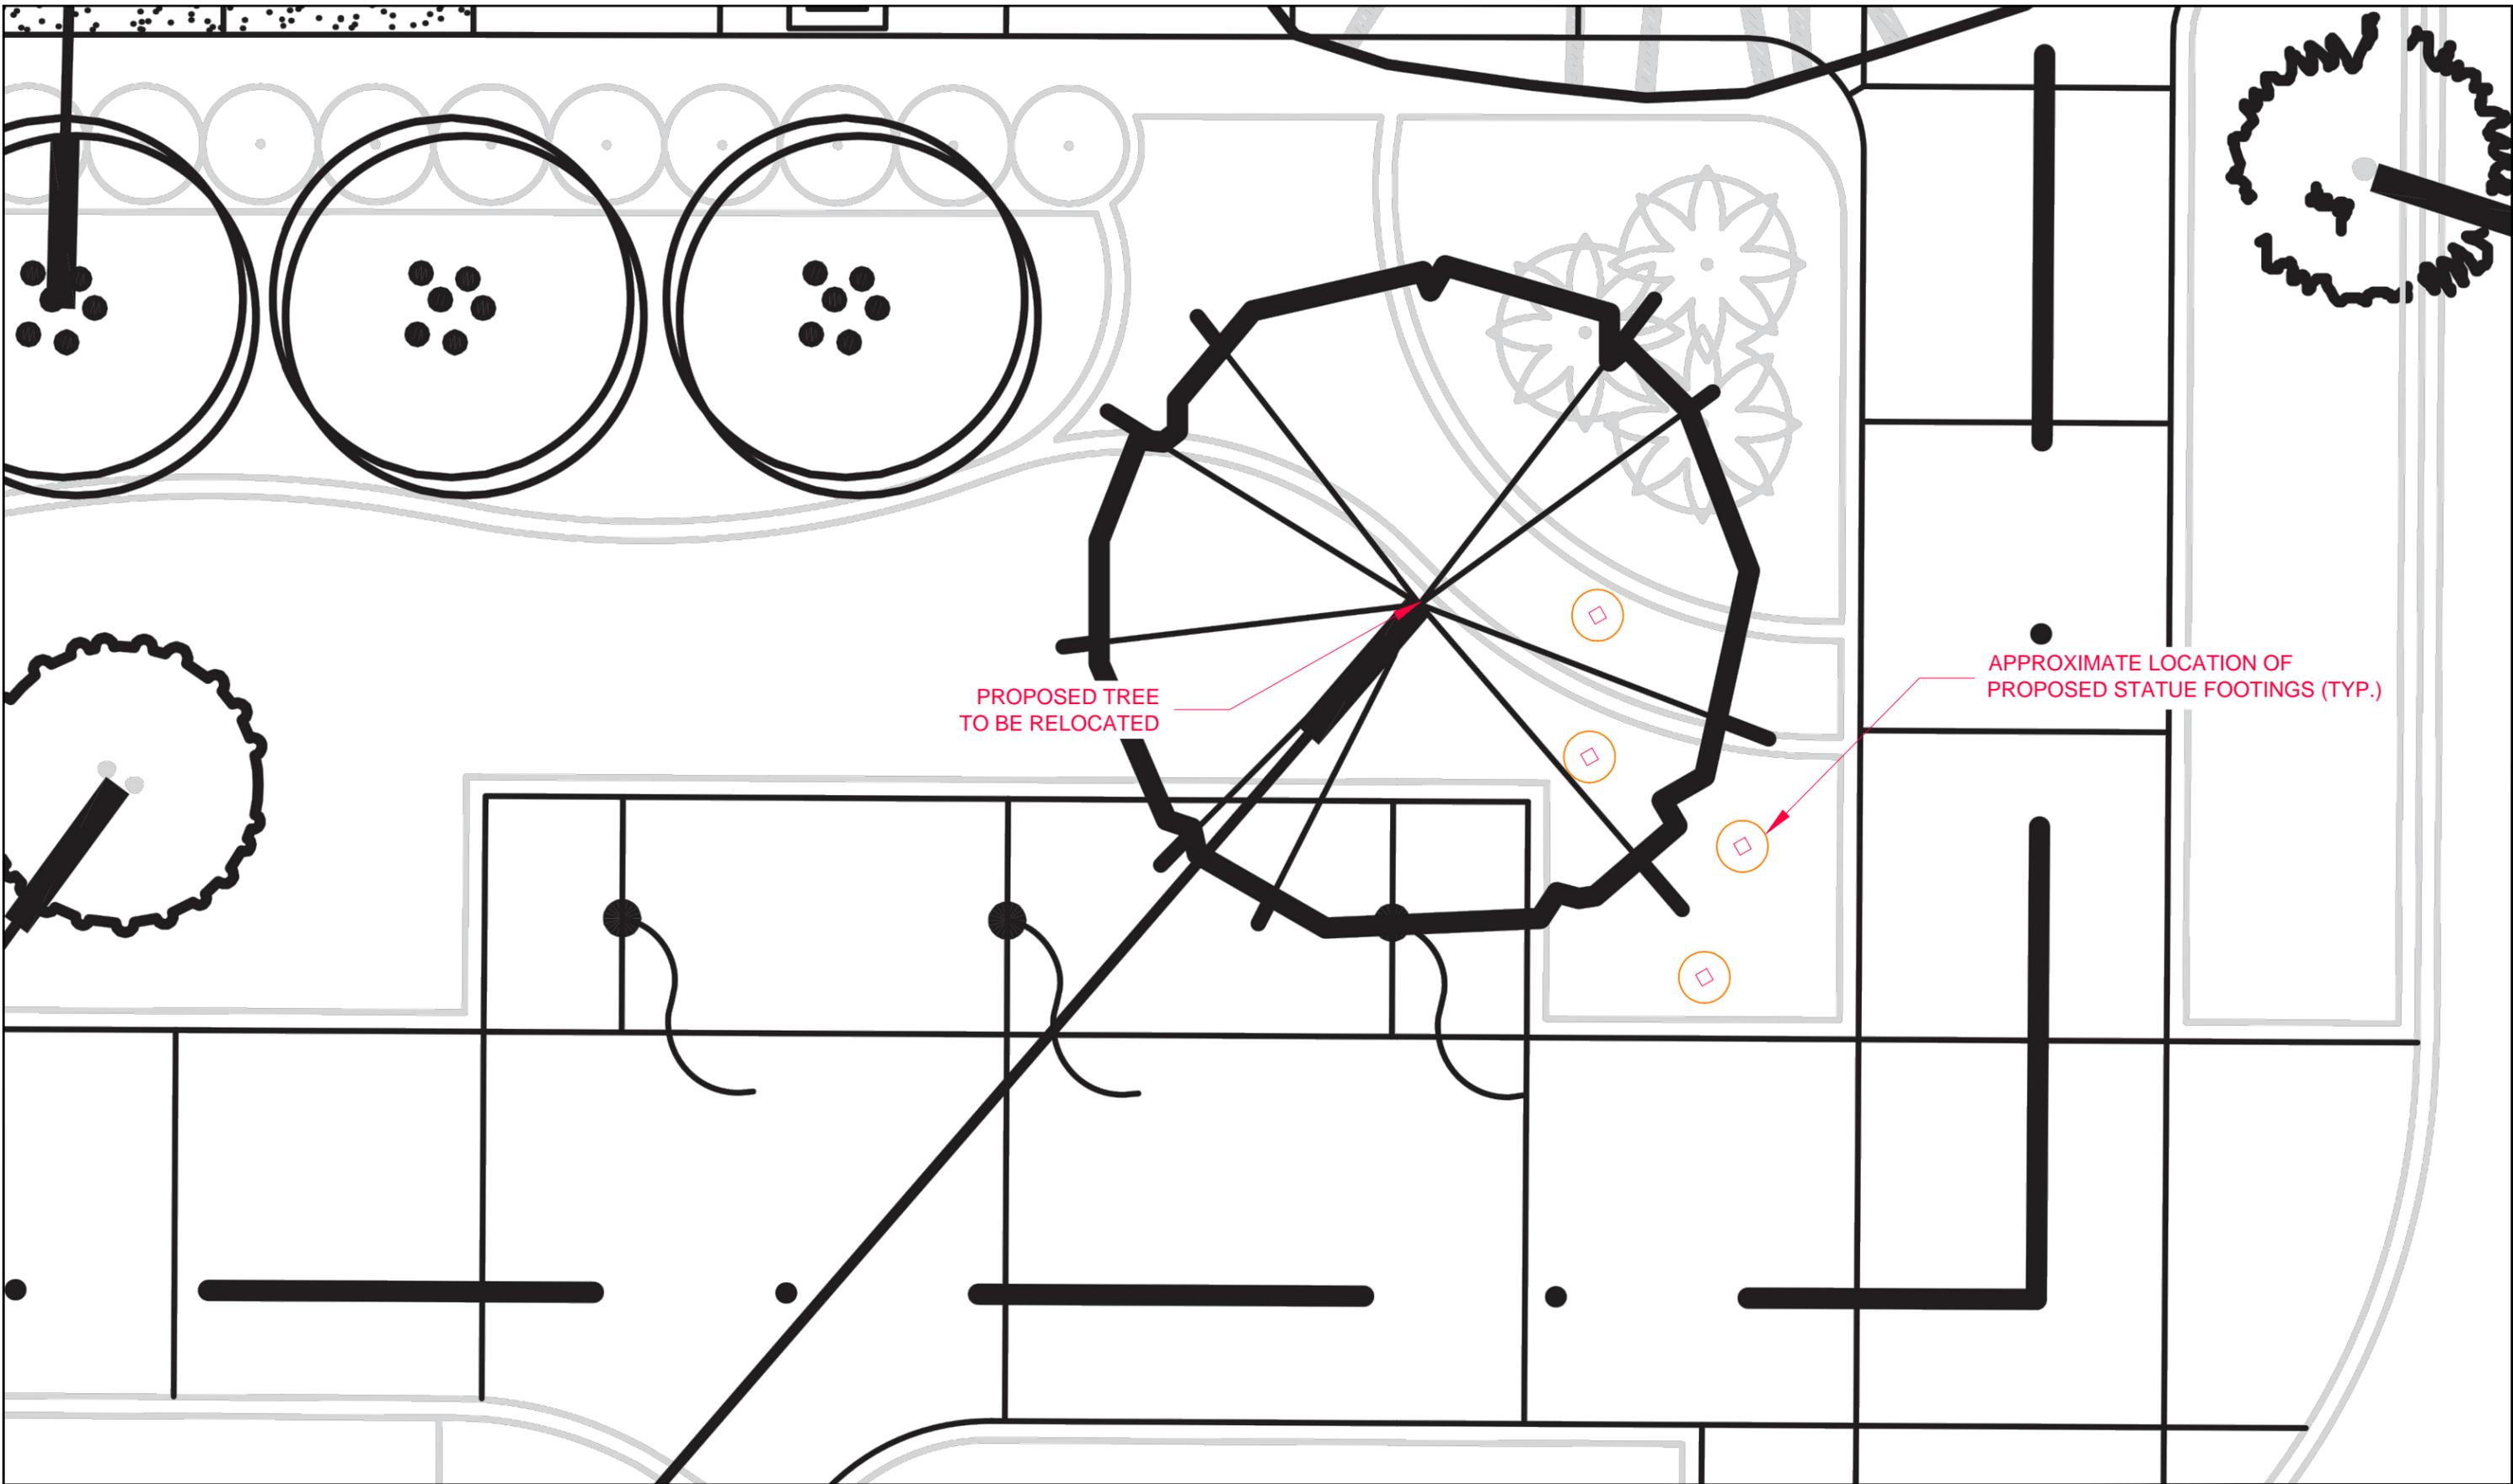

City of Key West

Engineering Services
3132 Flagler Avenue, Key West, FL 33040



SCALE 1"=10'

TITLE

STATUE LOCATION
CITY HALL AT GLYNN ARCHER SCHOOL

DRAWN	JTJ
SCALE	AS NOTED
DATE	03/17/16
SHEET	1 of 1