

ART, CULTURE, AND HISTORY

FREDERICK DOUGLASS  
COMMUNITY CENTER

# Fredrick Douglass Community Center- Art in Public Places- Installation locations

## ARTWORK

COLLABORATION BETWEEN  
CITY OF KEY WEST  
PLANNING DEPARTMENT

- CRA
- HARC
- AIPP


LOCAL ARTISTS

KEY WEST ART & HISTORIC  
SOCIETY

BLACK EDUCATORS'  
MUSEUM

BAHAMA VILLAGE  
COMMUNITY

CITY OF KEY WEST

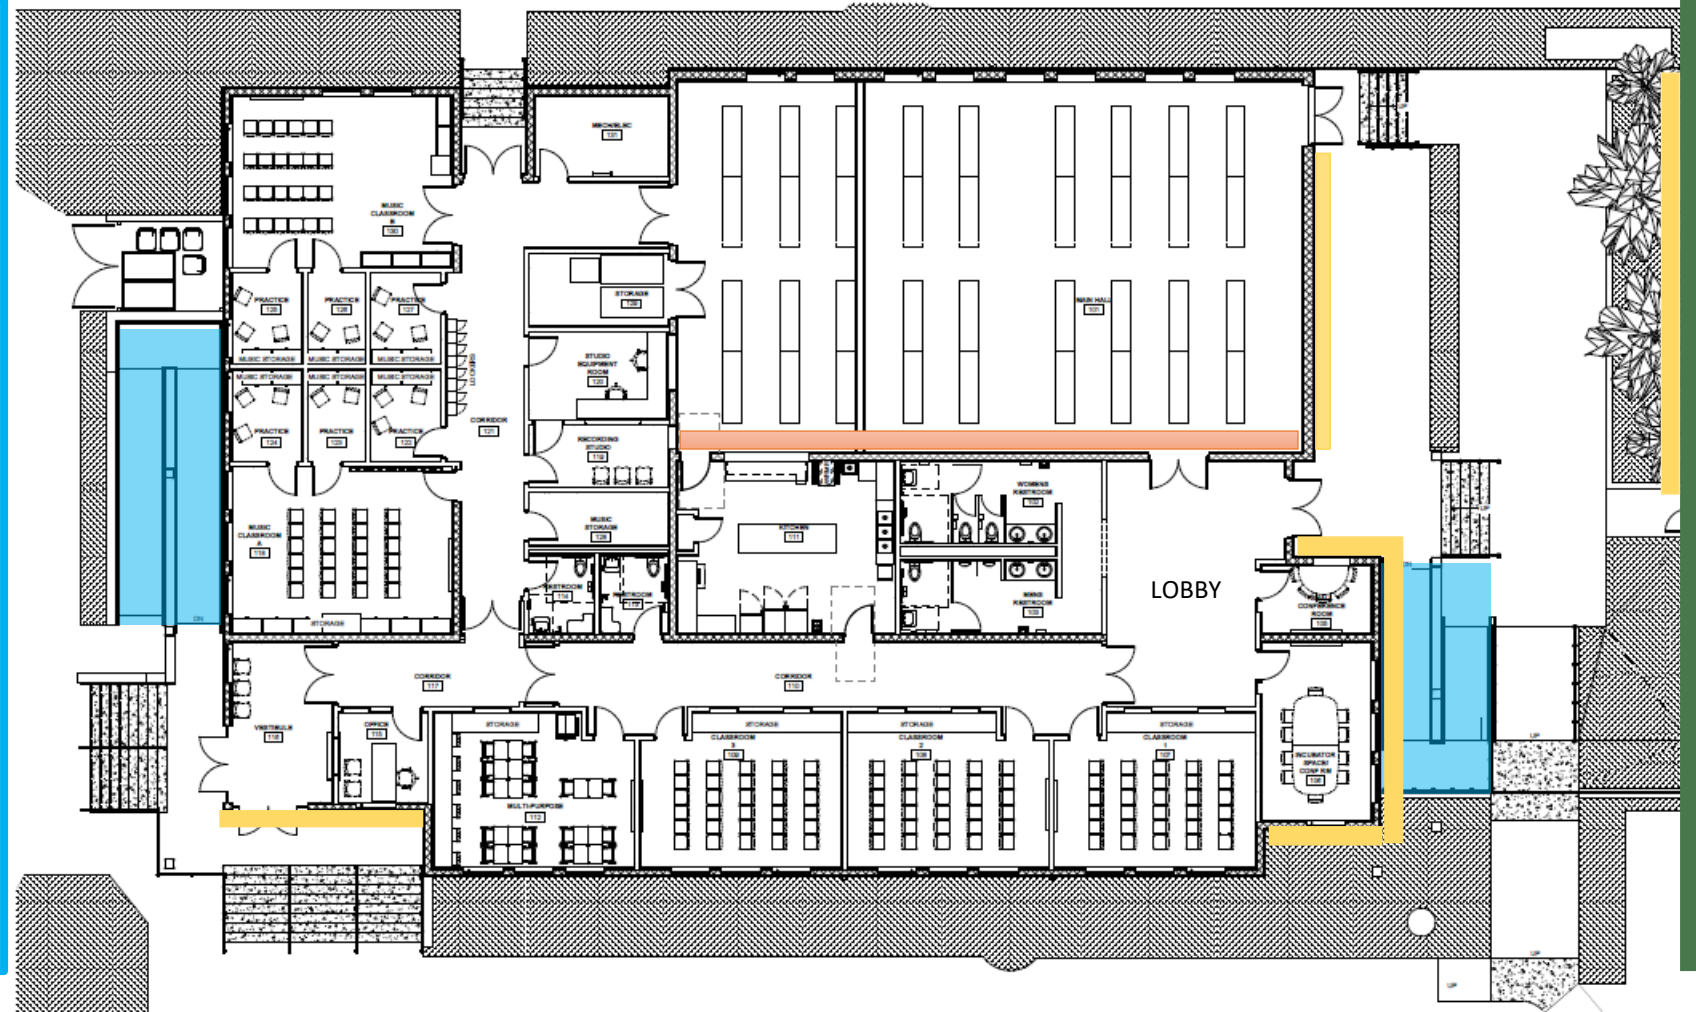

1 FIRST FLOOR FURNITURE PLAN  
SCALE: 3/16" = 1'-0"



# Fredrick Douglass Community Center- Designed Spaces








Project Program: 9,600 sf

- Tutoring Program
- BV Music Program
- Commercial Kitchen
- Main Hall Event Space
- Business Improvement


# Fredrick Douglass Community Center



Project Program: 9,600 sf

-  Tutoring Program
-  BV Music Program
-  Commercial Kitchen/  
Main Hall Event Space
-  Business Improvement  
conference room
-  Black Educators Museum/  
Black History Museum

# Black History Exhibition Key West Museum of Art & History

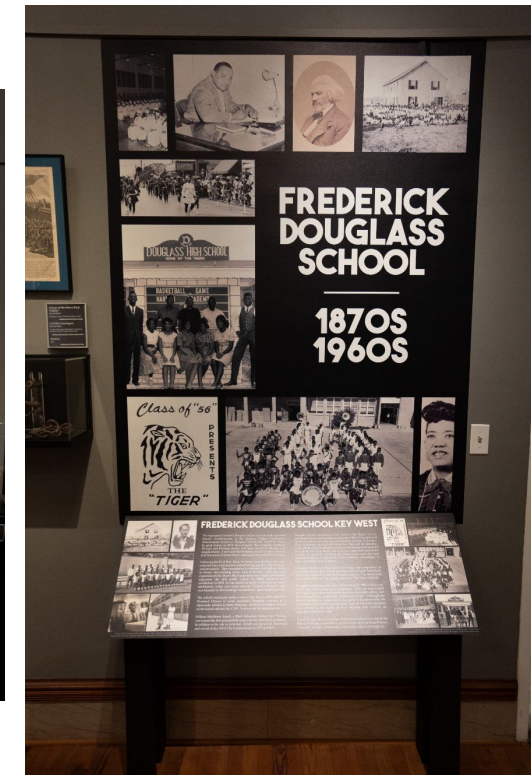

## Black History Exhibition Key West Museum of Art & History




## Topics Covered

- Bahamian Migration
- Black Industries
- Frederick Douglass Visit & School
- Black Businesses in Bahama Village
- Growing up in Bahama Village
- Key West Churches
- Community & Military Service
- Southernmost Point
- Music Tradition & Junkanoo

# Black History Exhibition Key West Museum of Art & History




# Black History Exhibition Frederick Douglass Community Center

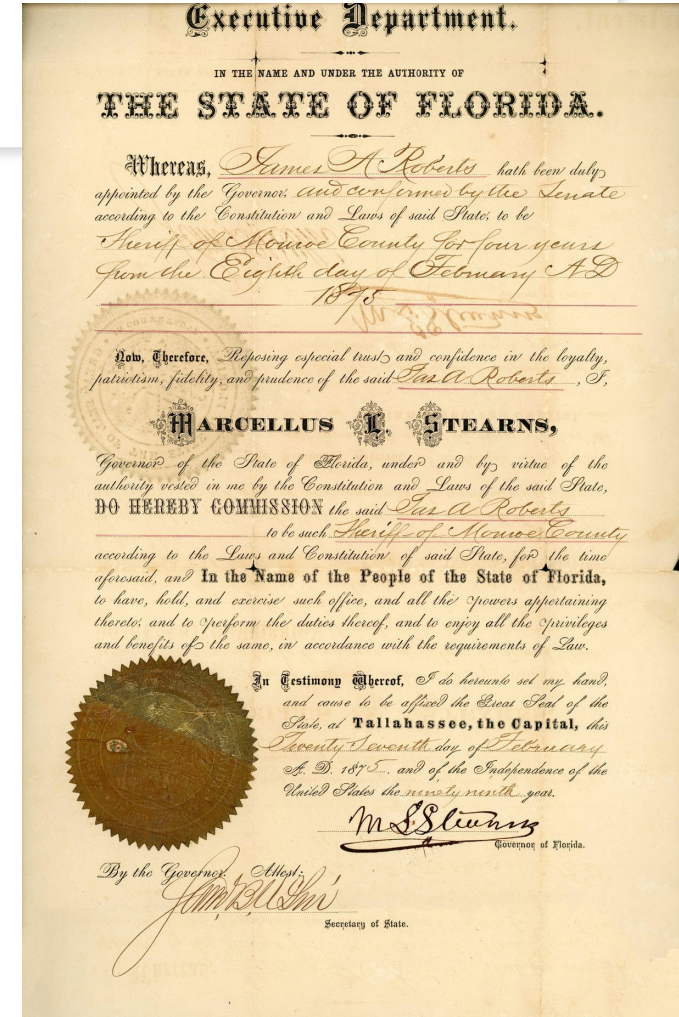




# Fredrick Douglass Community Center- Room Dimensions

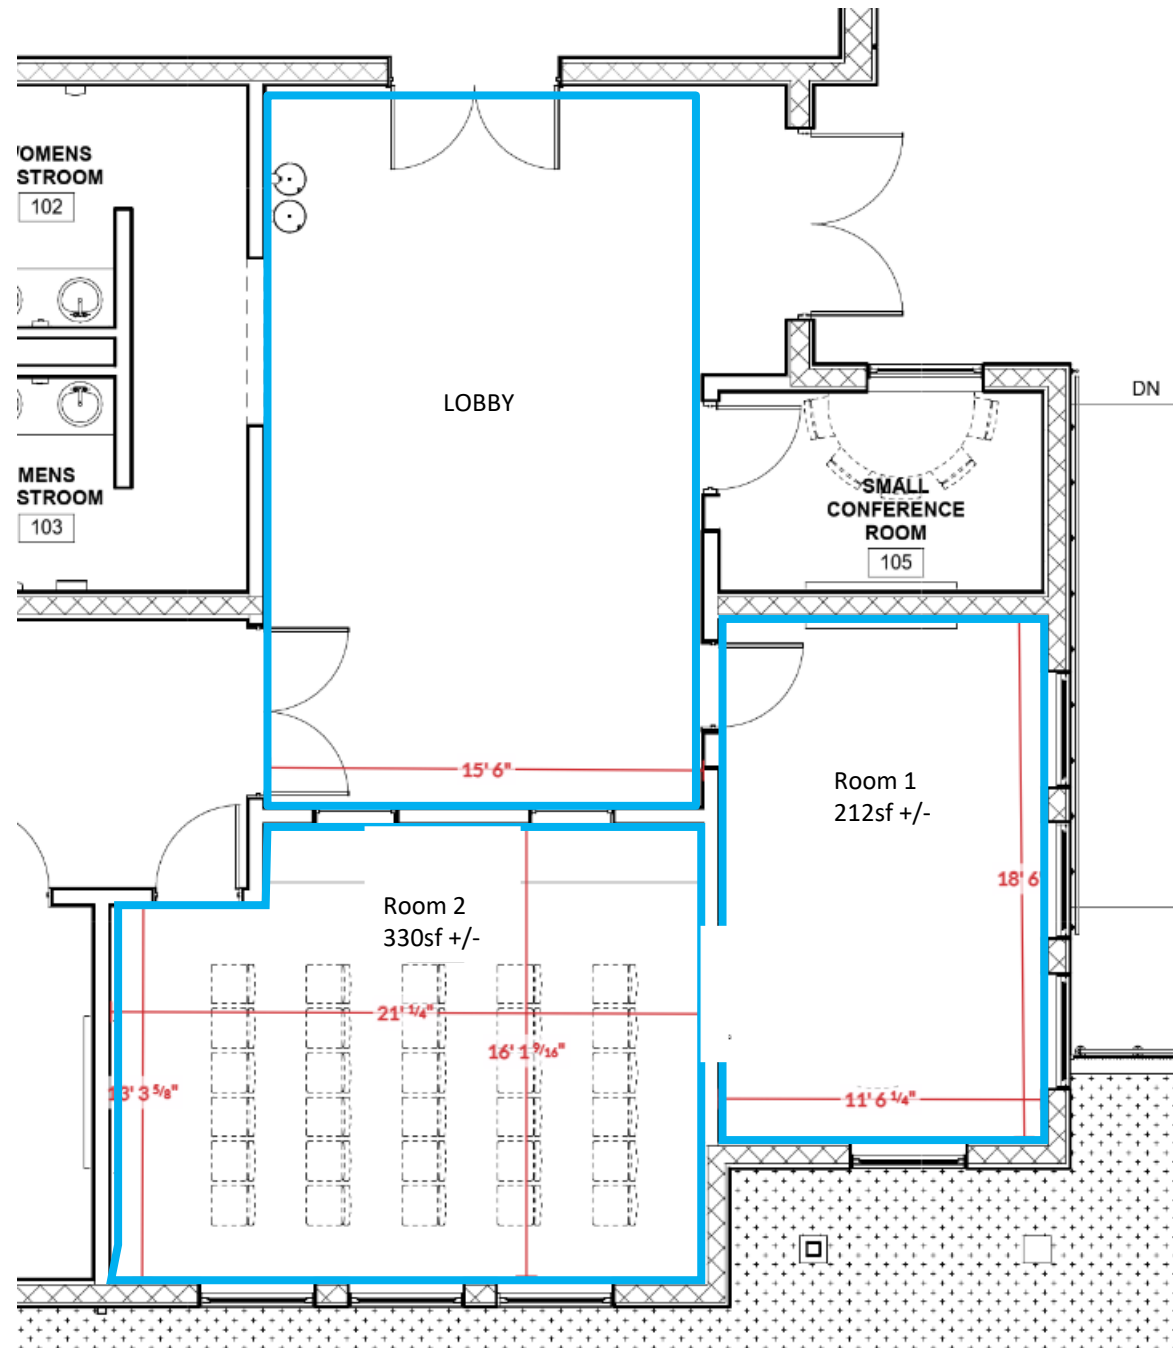

# Fredrick Douglass Community Center- Fundraising opportunities / Revenue opportunities

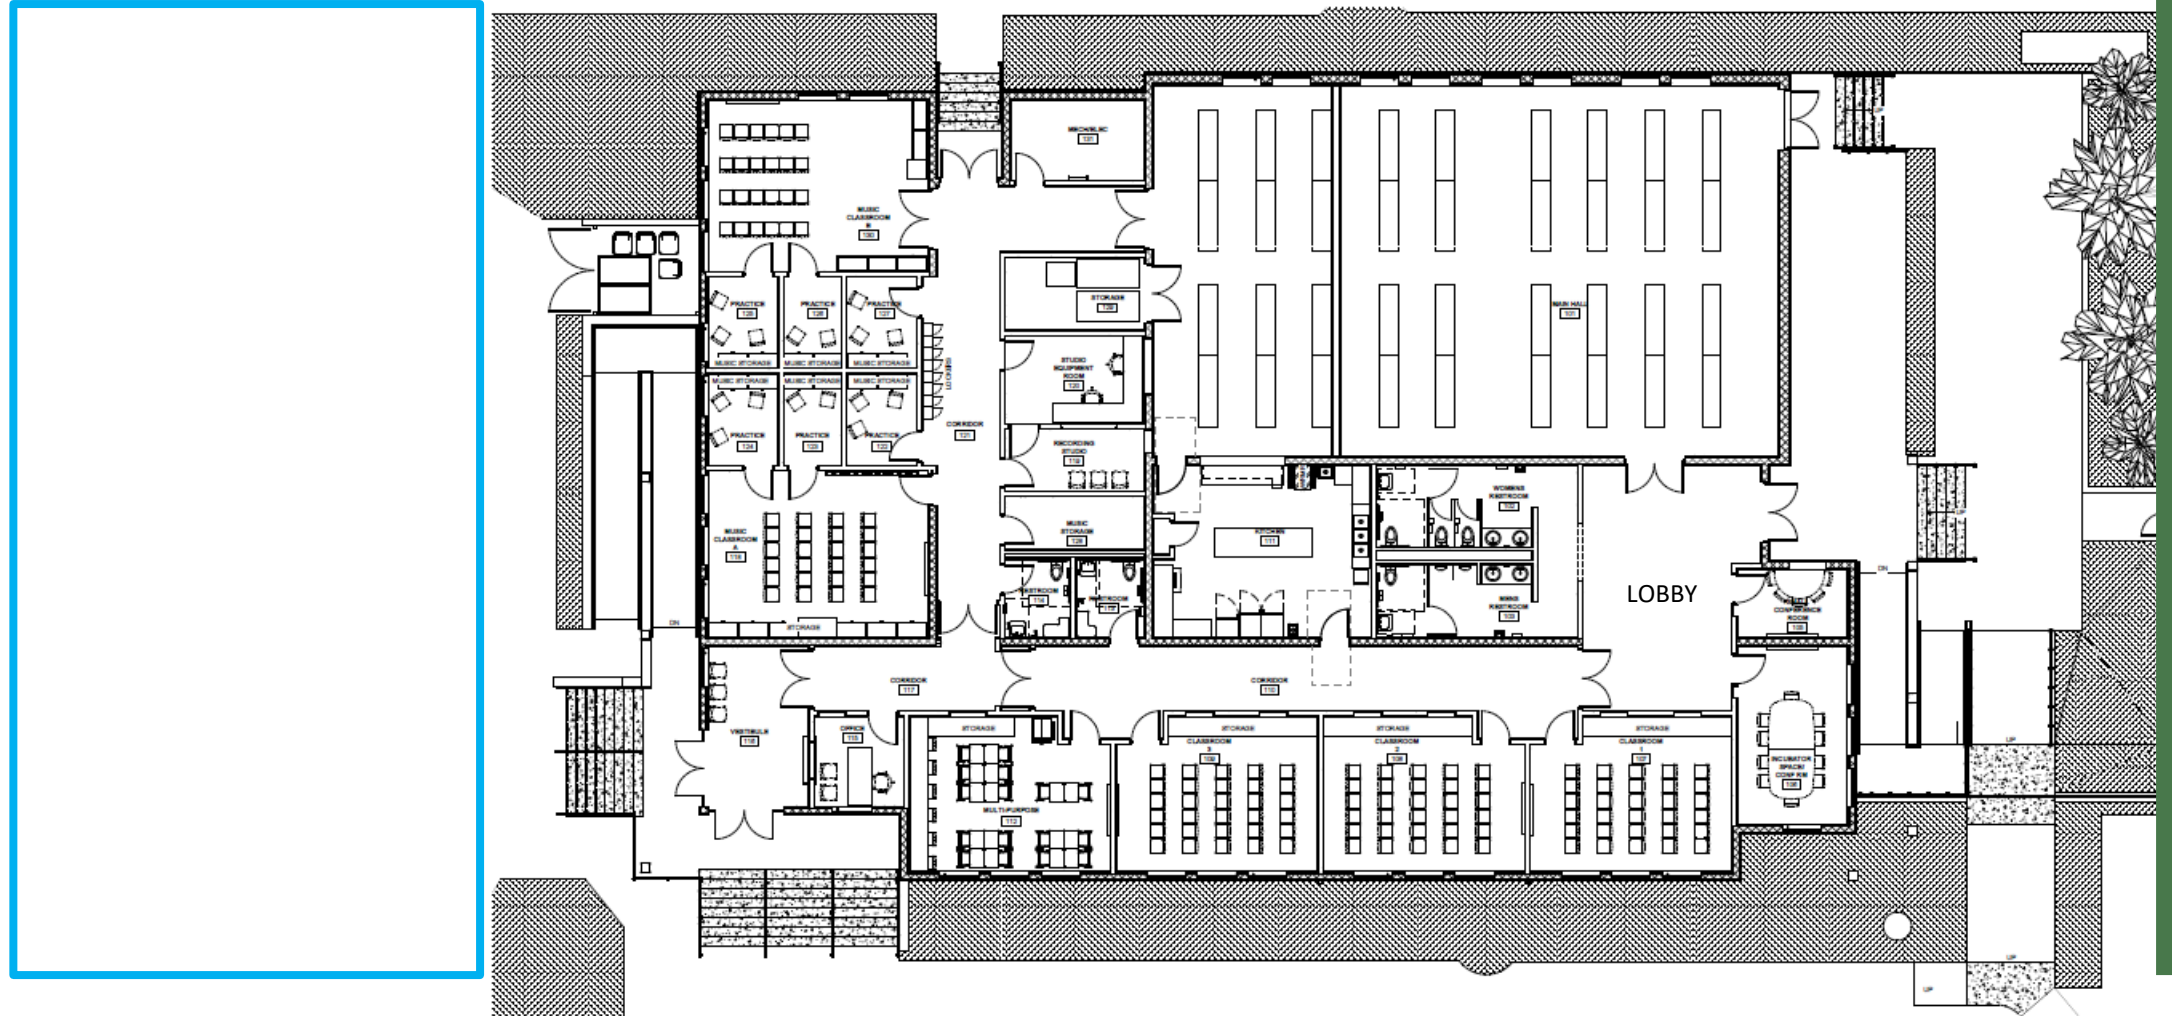

1 FIRST FLOOR FURNITURE PLAN  
SCALE: 3/16" = 1'-0"