


**Side Elevation**

1/8" = 1' - 0"




**Parking Side Elevation**

1/8" = 1' - 0"

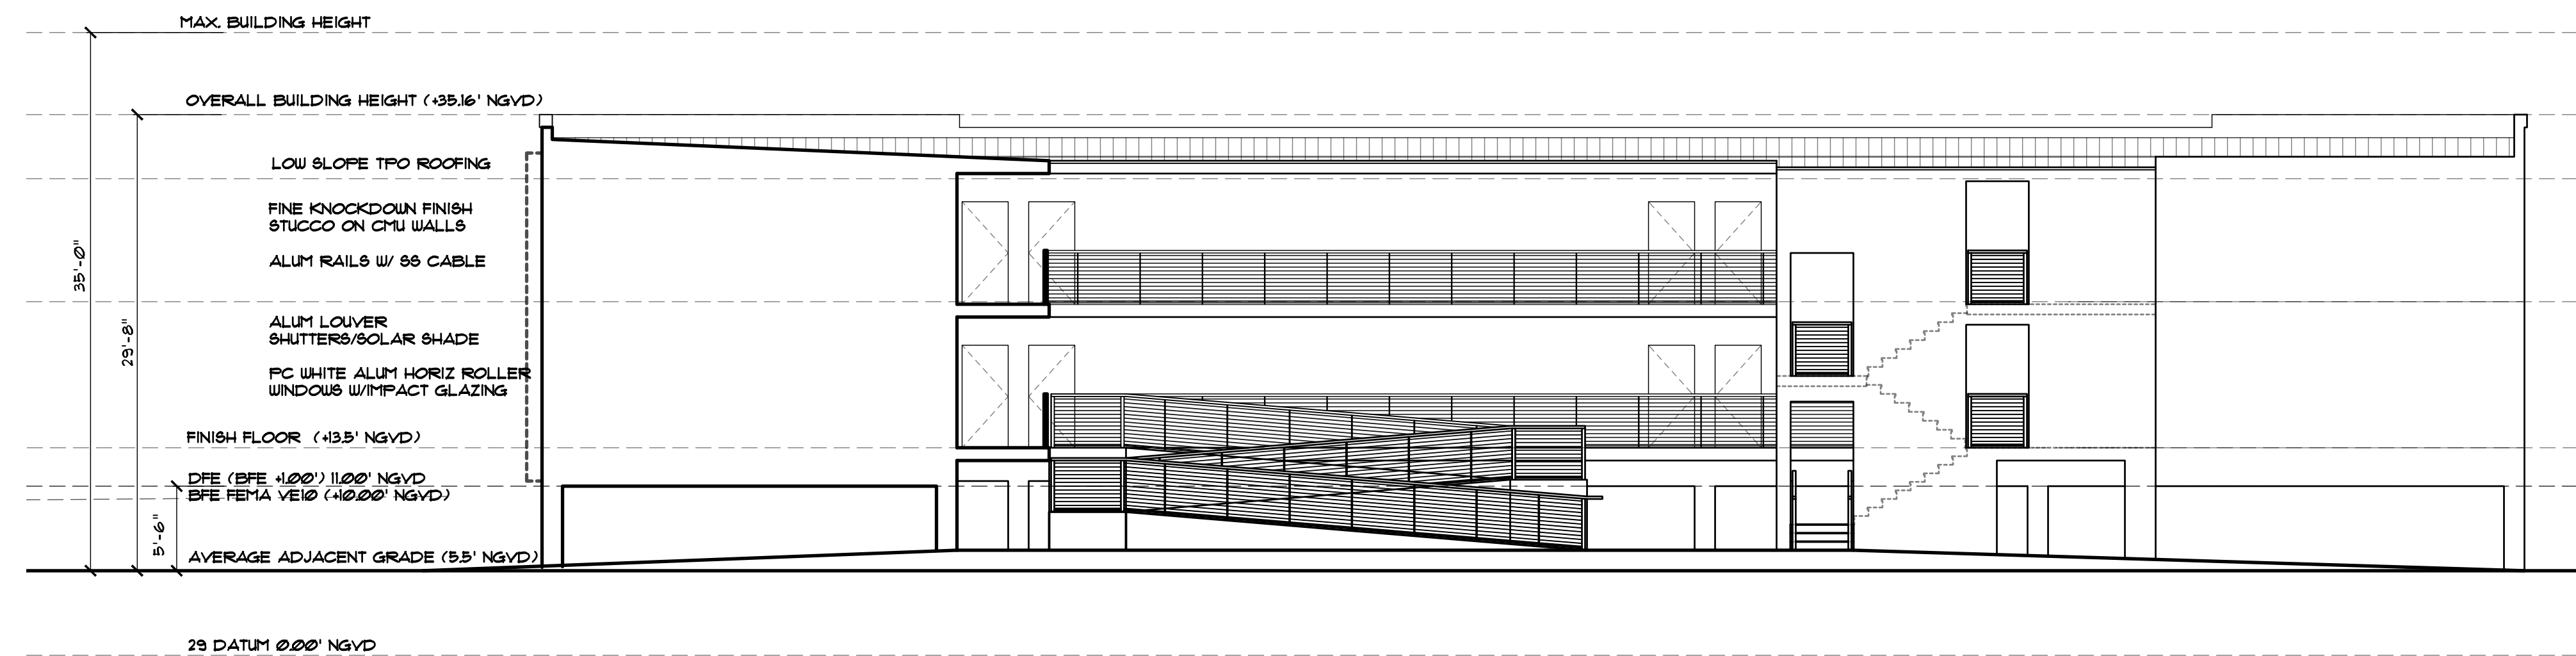

**Courtyard Elevation**

1/8" = 1' - 0"

 

Trumbo Village  
255 Trumbo Road Key West, FL

PERMIT SET - 01.20.23  
POPE-SCARBROUGH-ARCHITECTS  
THOMAS E. POPE, P.A.  
(305) 296 3611 610 White St, Key West FL

date:  
01/20/23  
revision:

sheet:  
A2.02

