



**ISSUE
DATE
12/4/2014**

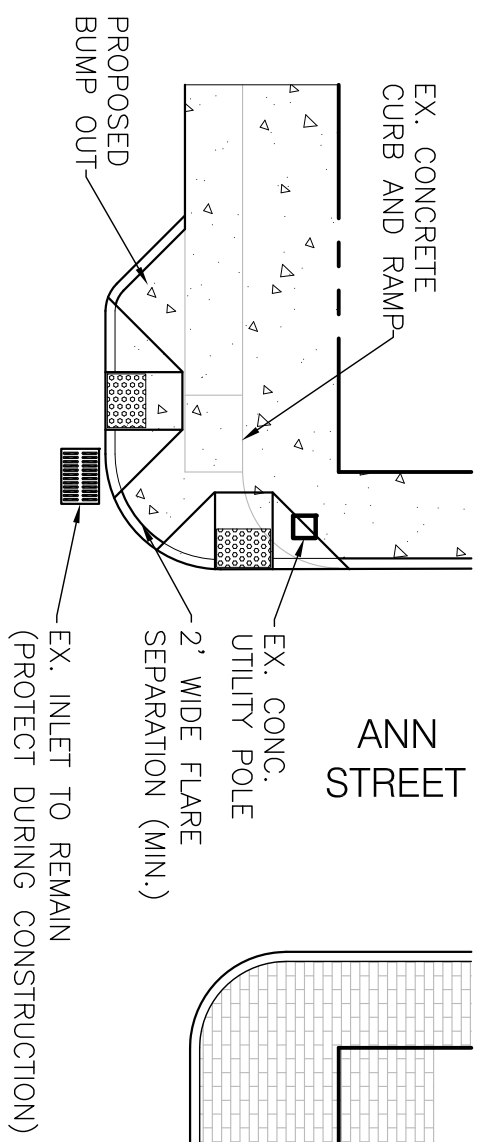

NOT TO SCALE

- NOTES:
1. ALL RAMP IMPROVEMENTS SHALL COMPLY WITH CURRENT ADA REQUIREMENTS.
 2. RED-BROWN TACTILE MATS SHALL BE INSTALLED.
 3. WORK SHALL BE LIMITED TO AREAS ONLY AS NECESSARY TO CONSTRUCT THE PROPOSED ADA RAMPS.

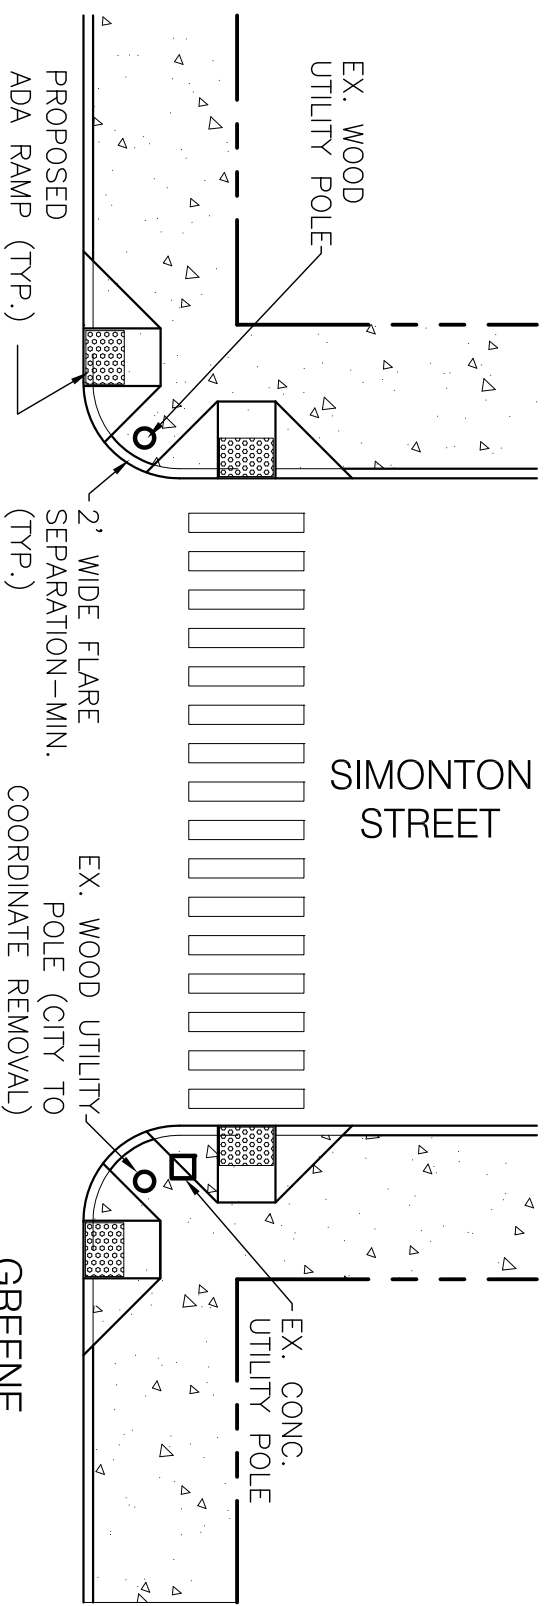

NOT TO SCALE



City of Key West
Engineering Services
3132 Flagler Avenue, Key West, FL 33040

TITLE

ADA SIDEWALK RAMPS
GREENE STREET

DRAWN	GJV
SCALE	AS NOTED
DATE	12/4/14
SHEET	1 Of 1