

**DEMOLITION NOTES:**


CONTRACTOR TO SHORE ROOF AS REQUIRED AND NOTIFY ARCHITECT

CONTRACTOR TO PROTECT INTERIOR FROM WEATHER AFTER DEMOLITION

CONTRACTOR TO PROTECT LANDSCAPING AS REQUIRED

CONTRACTOR TO INSPECT FLOORING, CEILING, & FRAMING AND NOTIFY ARCHITECT IF REPLACEMENT IS NEEDED

CONTRACTOR TO RETAIN ALL T&G DOORS, WINDOWS & HARDWARE THAT ARE REMOVED. ARCHITECT TO REVIEW ITEMS FOR REUSE

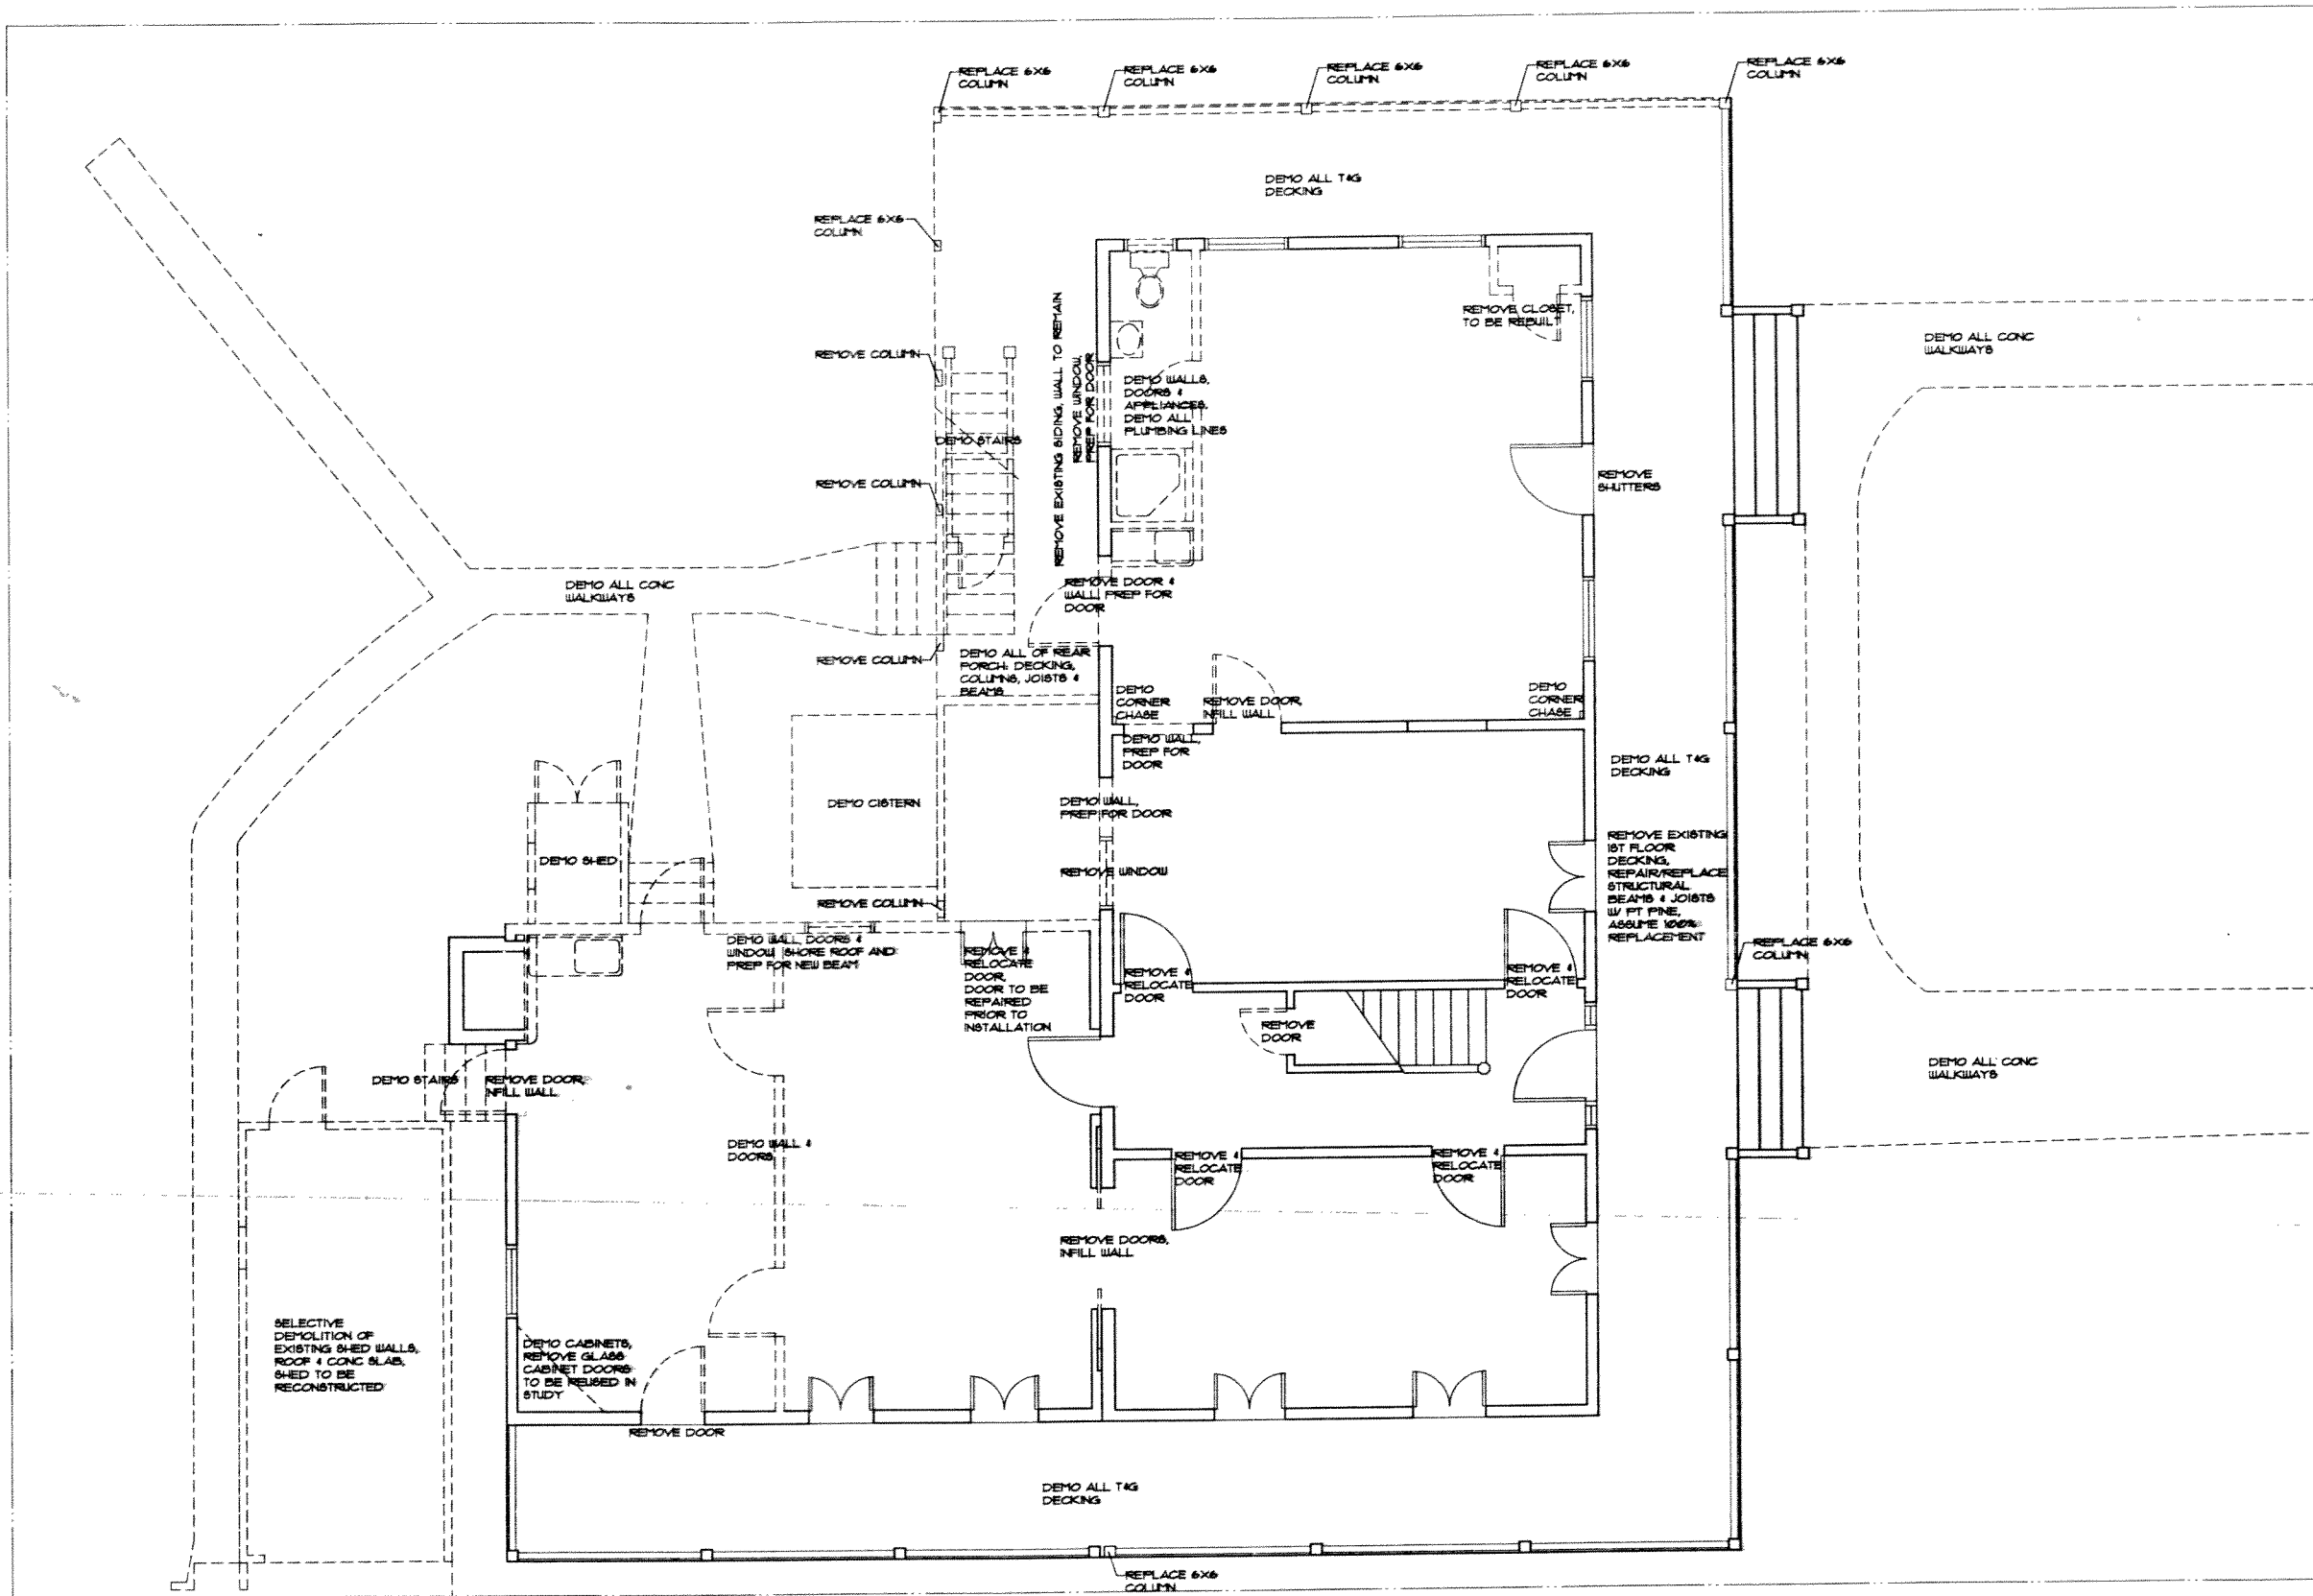

**First Floor  
Demolition Plan**

1/4" = 1' - 0"

Barletta Residence

730 Southard Street Key West, FL

THOMAS E. POPE, P.A. ARCHITECT

7009 Shrimp Road #4, Key West FL

(305) 296 3611 TEPOPEA@aol.com

date:  
8/5/11  
revision:

sheet:

**D1.1**

*TP*