



SITE LAYOUT

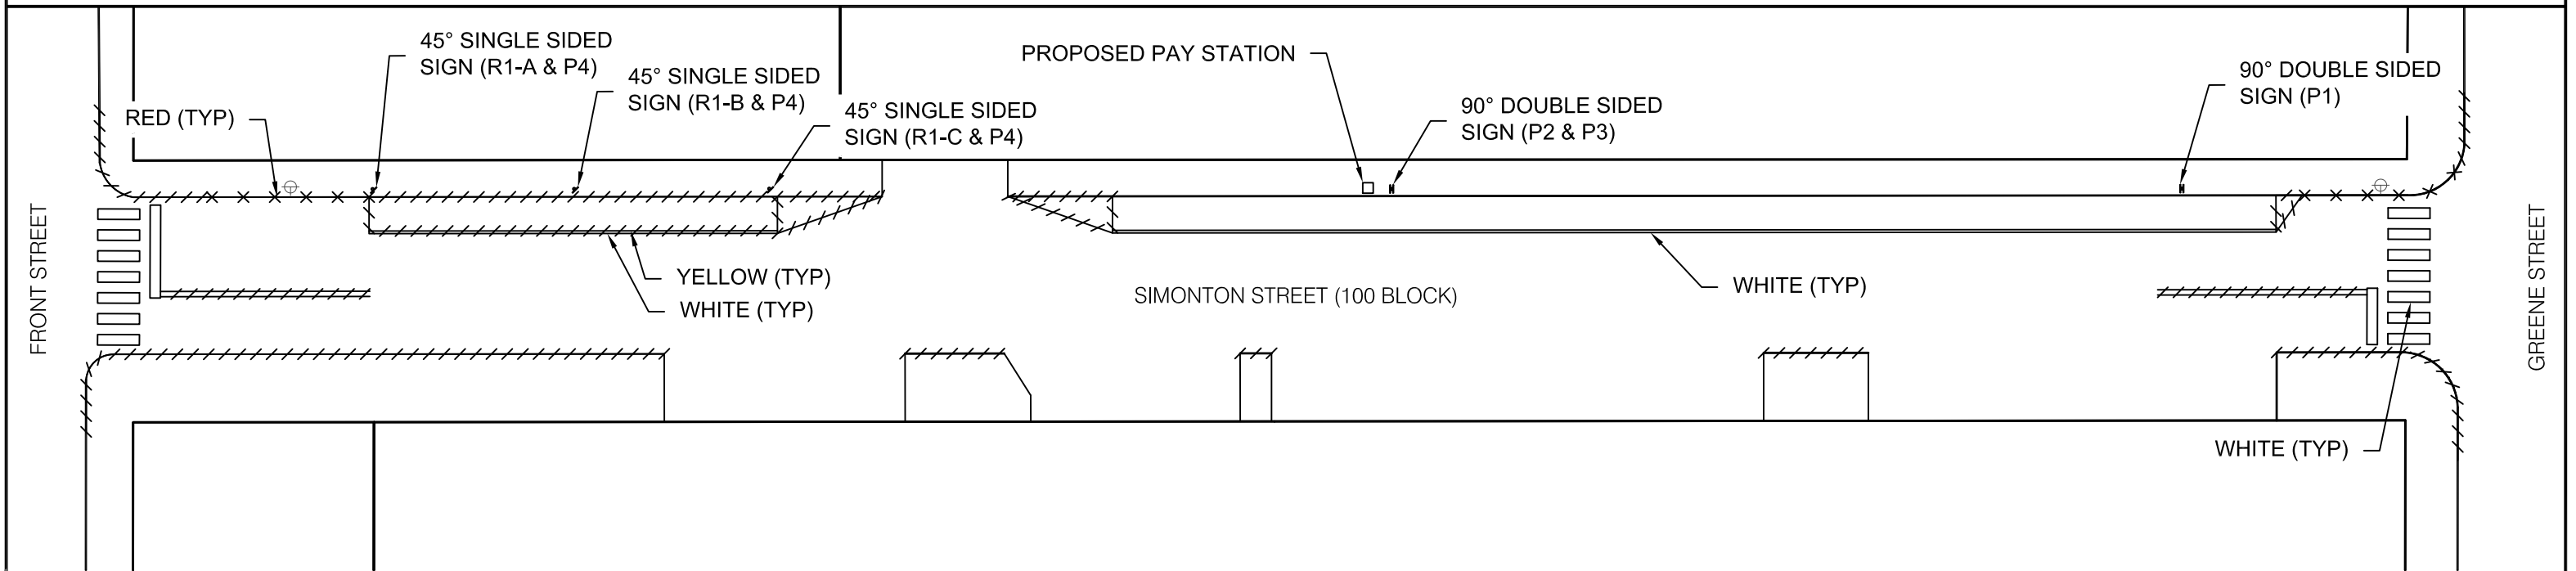


STRIPING AND SIGNAGE

- NOTES:
- 1.) CROSSWALKS SHALL BE INSTALLED INLINE WITH THE EXISTING SIDEWALK RAMPS.
 - 2.) SIDEWALK RAMP FLUSH CURBS SHALL NOT BE STRIPED.
 - 3.) CURB STRIPING SHALL EXTEND A MINIMUM OF 10 FEET ON TO PERPENDICULAR ROADWAYS AND HARMONIZE WITH THE EXISTING STRIPING TO THE MAXIMUM EXTENT PRACTICABLE.
 - 4.) IF FIELD CONDITIONS DIFFER FROM THOSE SHOWN ON THE PLANS, CONTACT THE ENGINEER PRIOR TO INSTALLATION.

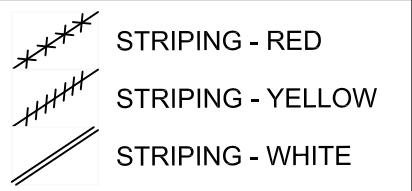


City of Key West
Engineering Services
3132 Flagler Avenue, Key West, FL 33040
























SCALE 1"=30'

TITLE

STRIPING AND SIGNAGE

SIMONTON STREET (100 BLOCK)

DRAWN JTJ
SCALE AS NOTED
DATE 08/04/15
SHEET 1 of 1

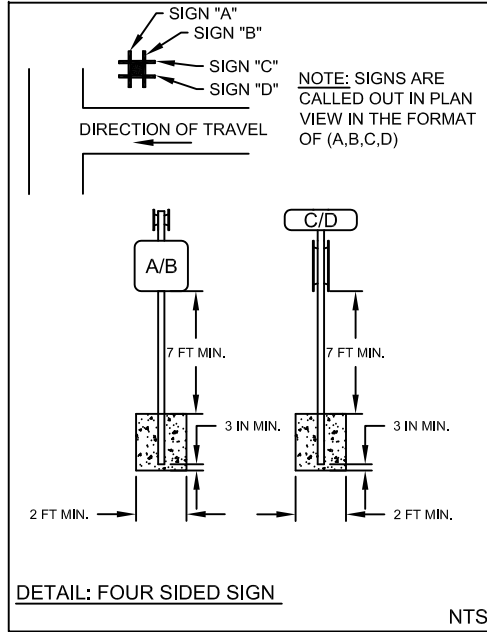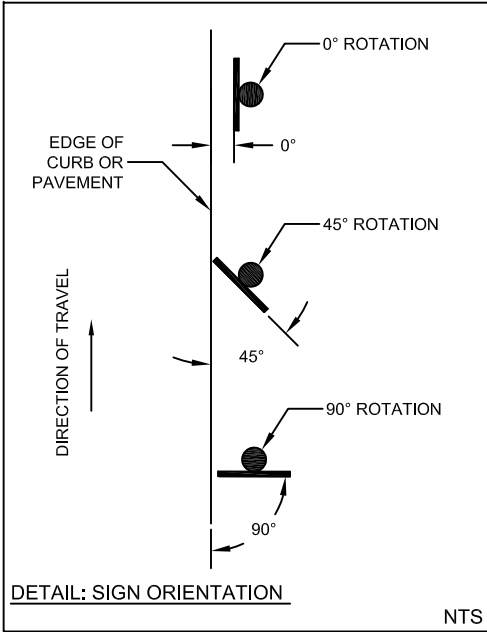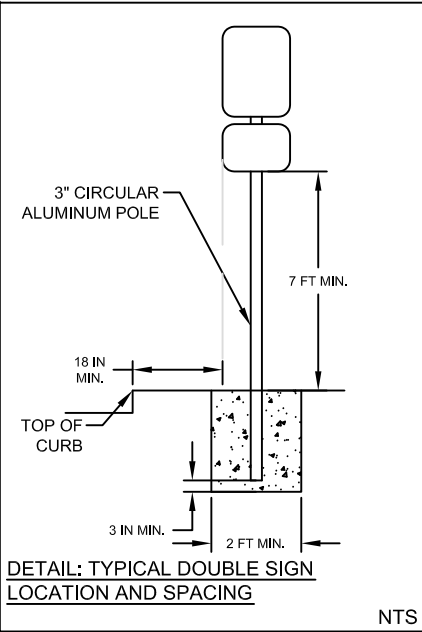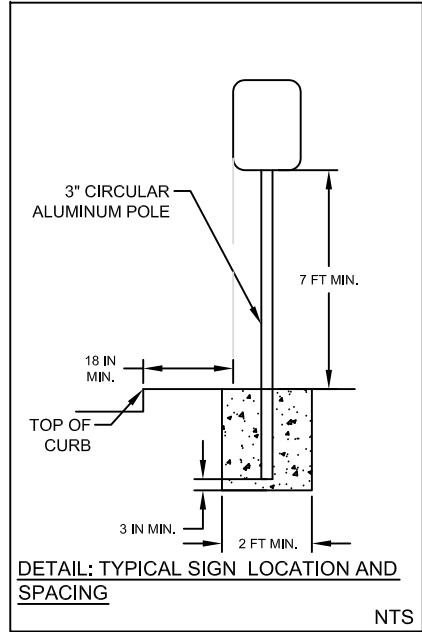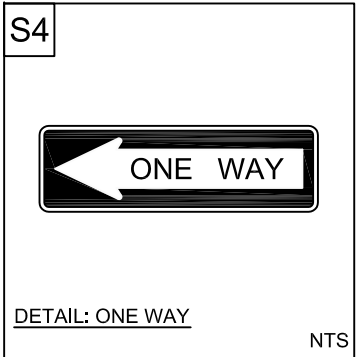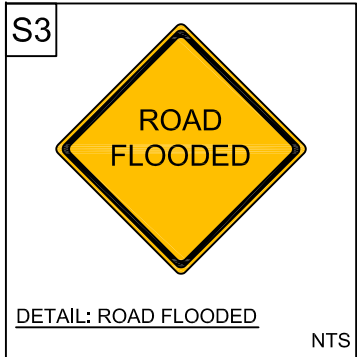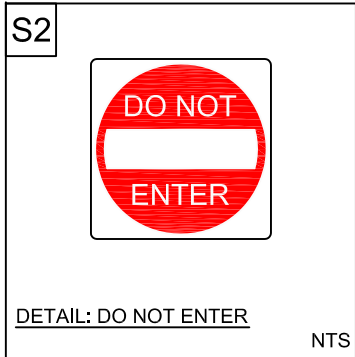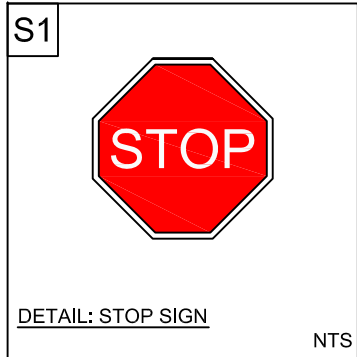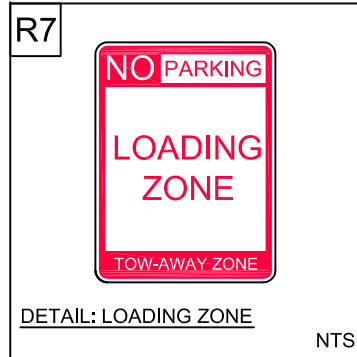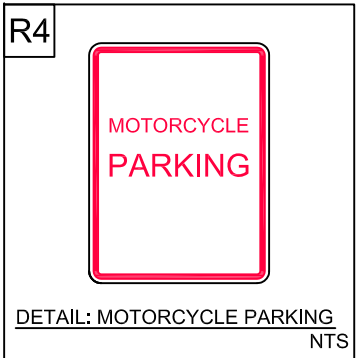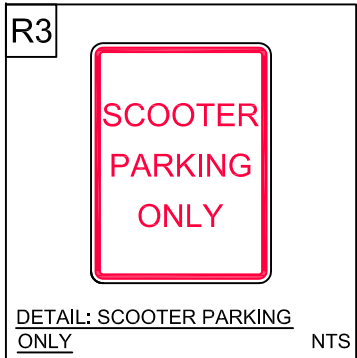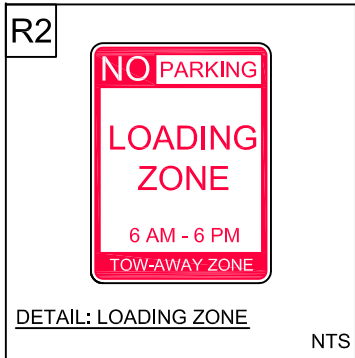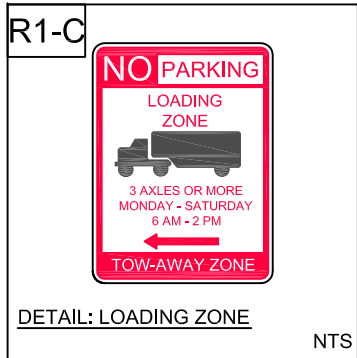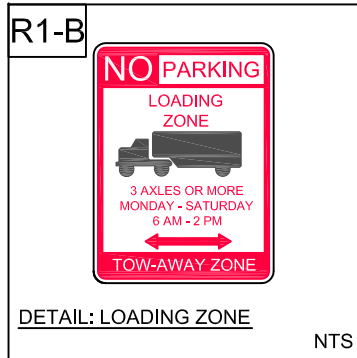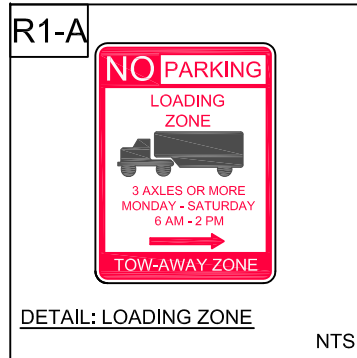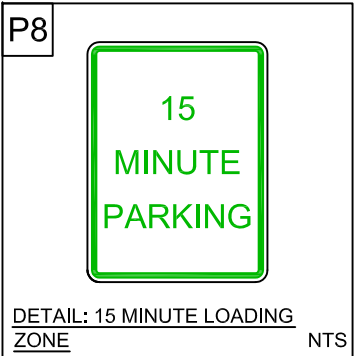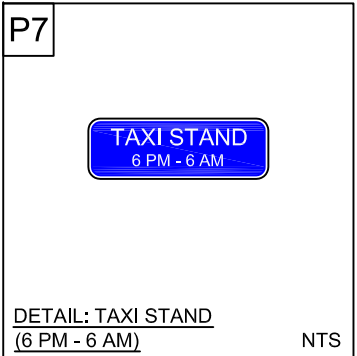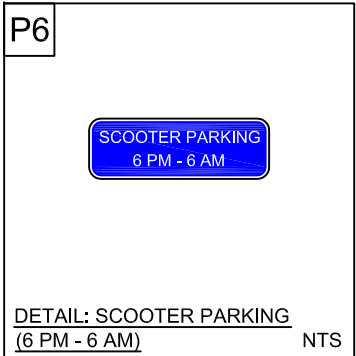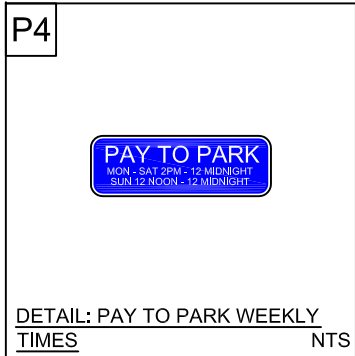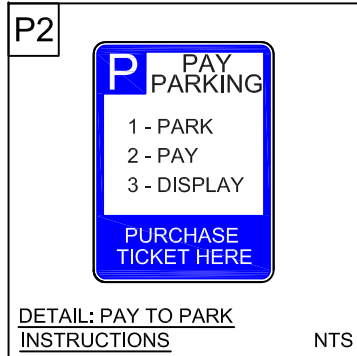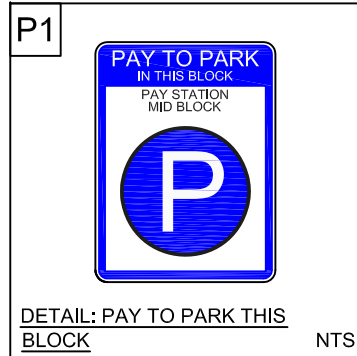

City of Key West

Engineering Services
3132 Flagler Avenue, Key West, FL 33040

TITLE

CITY OF KEY WEST

TYPICAL SIGNS

DRAWN JTJ
SCALE NTS
DATE 08/06/15
SHEET 1 of 1