

906 JOHNSON STREET CARPORT ELEVATION
scale: 1/4"=1'-0"



RECEIVED

April 18, 2012


KW Planning Dpt



RECEIVED

April 18, 2012

KW Planning Dpt

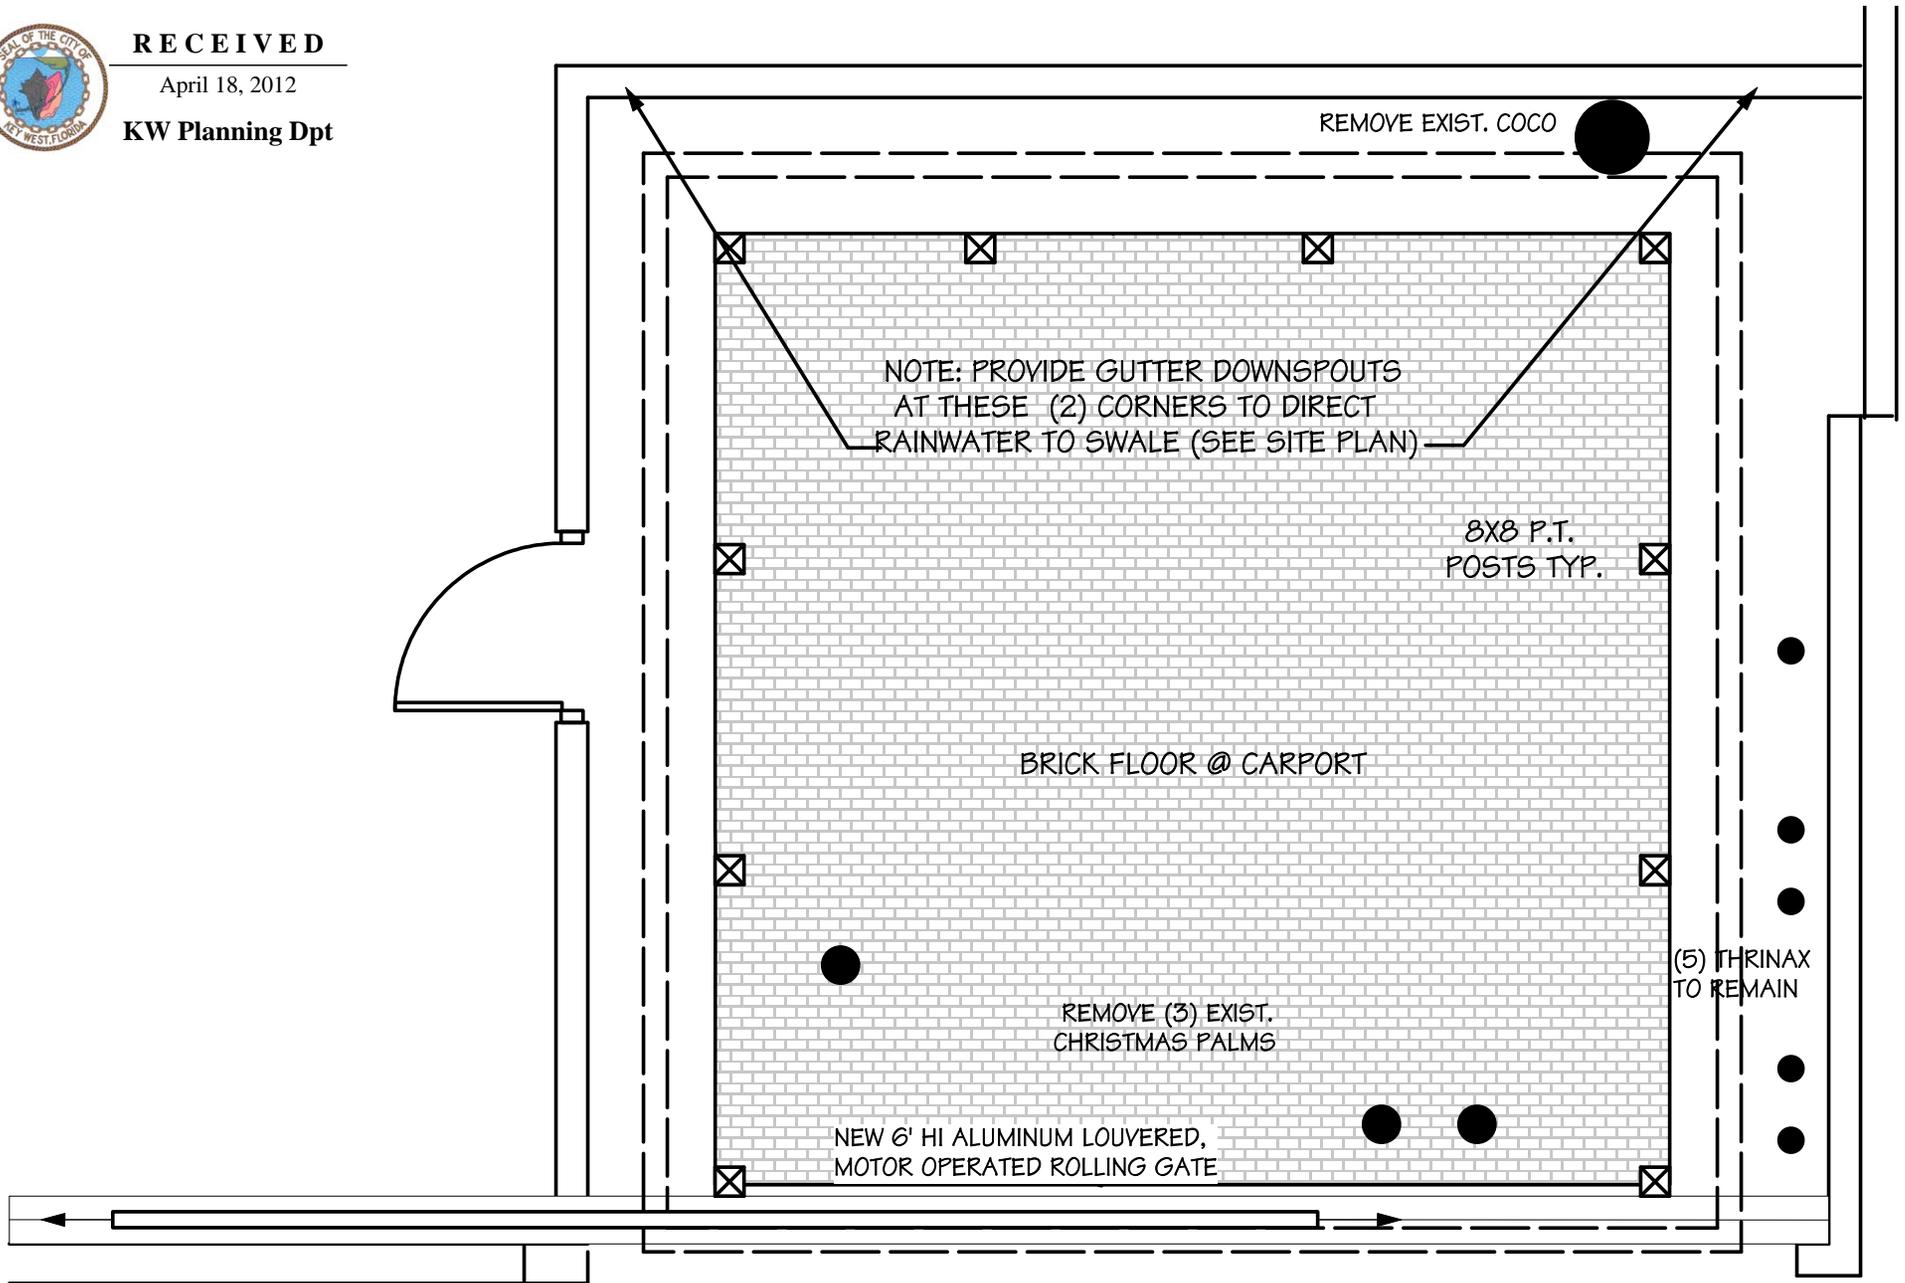

906 JOHNSON STREET CARPORT PLAN W/ ROLLING GATE

scale:

1/4"=1'-0"