






CONCEPTUAL RENDERING
(SUBJECT TO FINAL DESIGN)

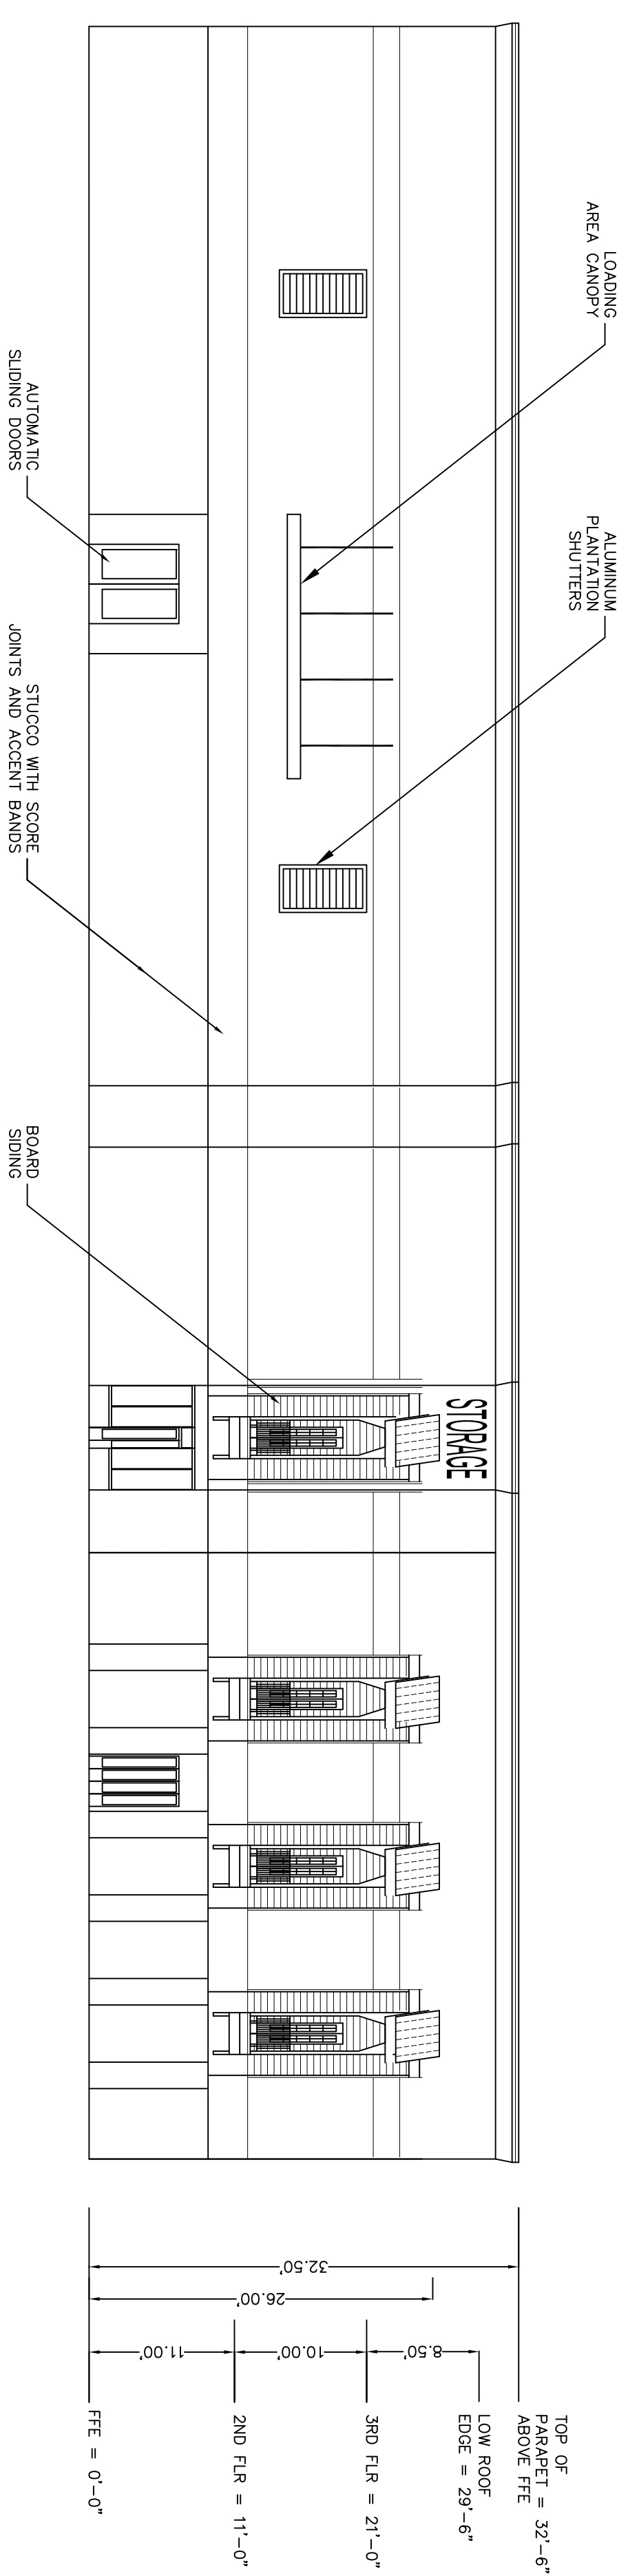

EAST ELEVATION
FACING 1970 N. ROOSEVELT BLVD.
SCALE 1 INCH = 10 FEET
TYPICAL OF WEST ELEVATION

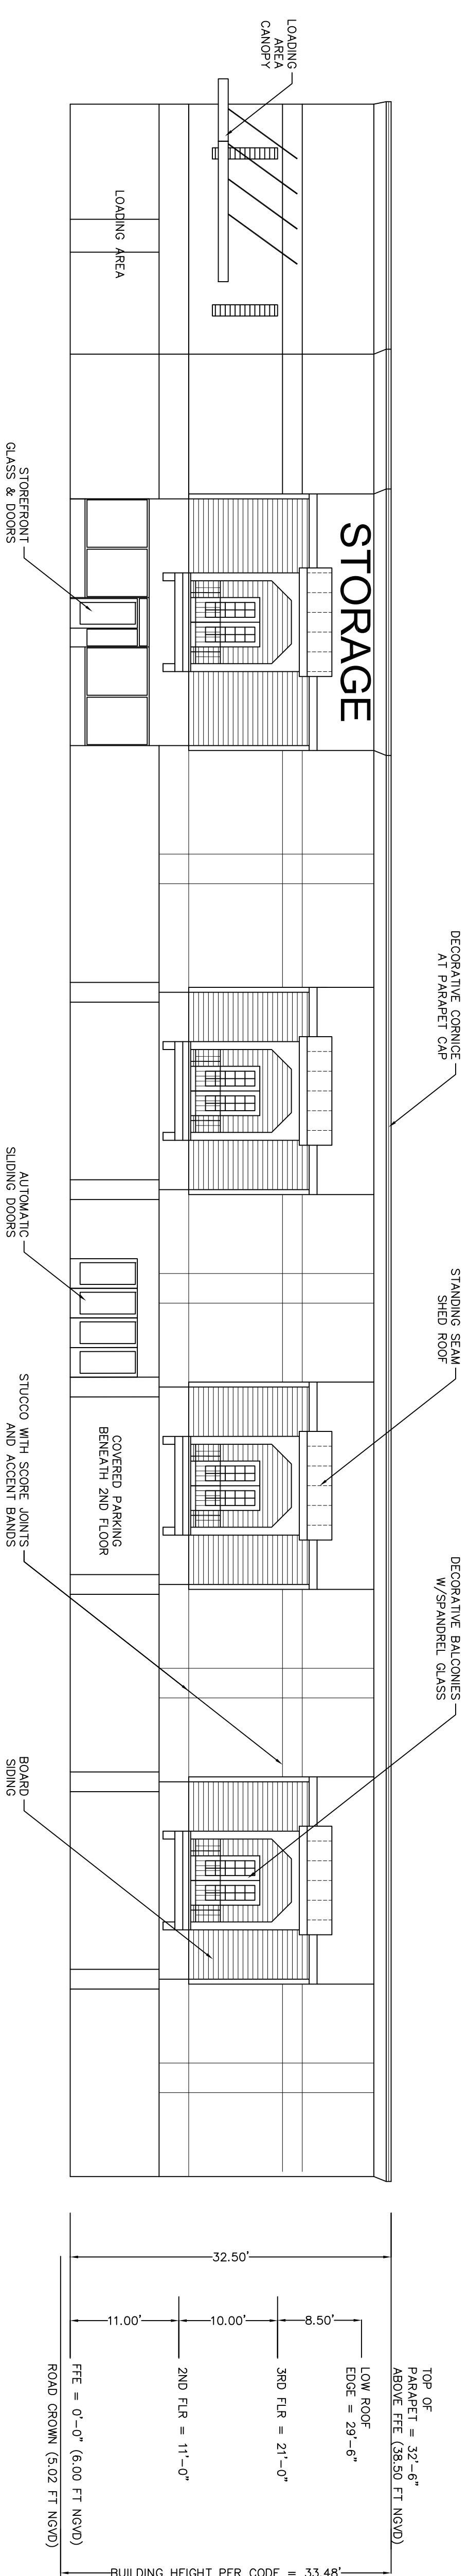

NORTH ELEVATION
FRONTING N. ROOSEVELT BLVD.
SCALE 1 INCH = 10 FEET

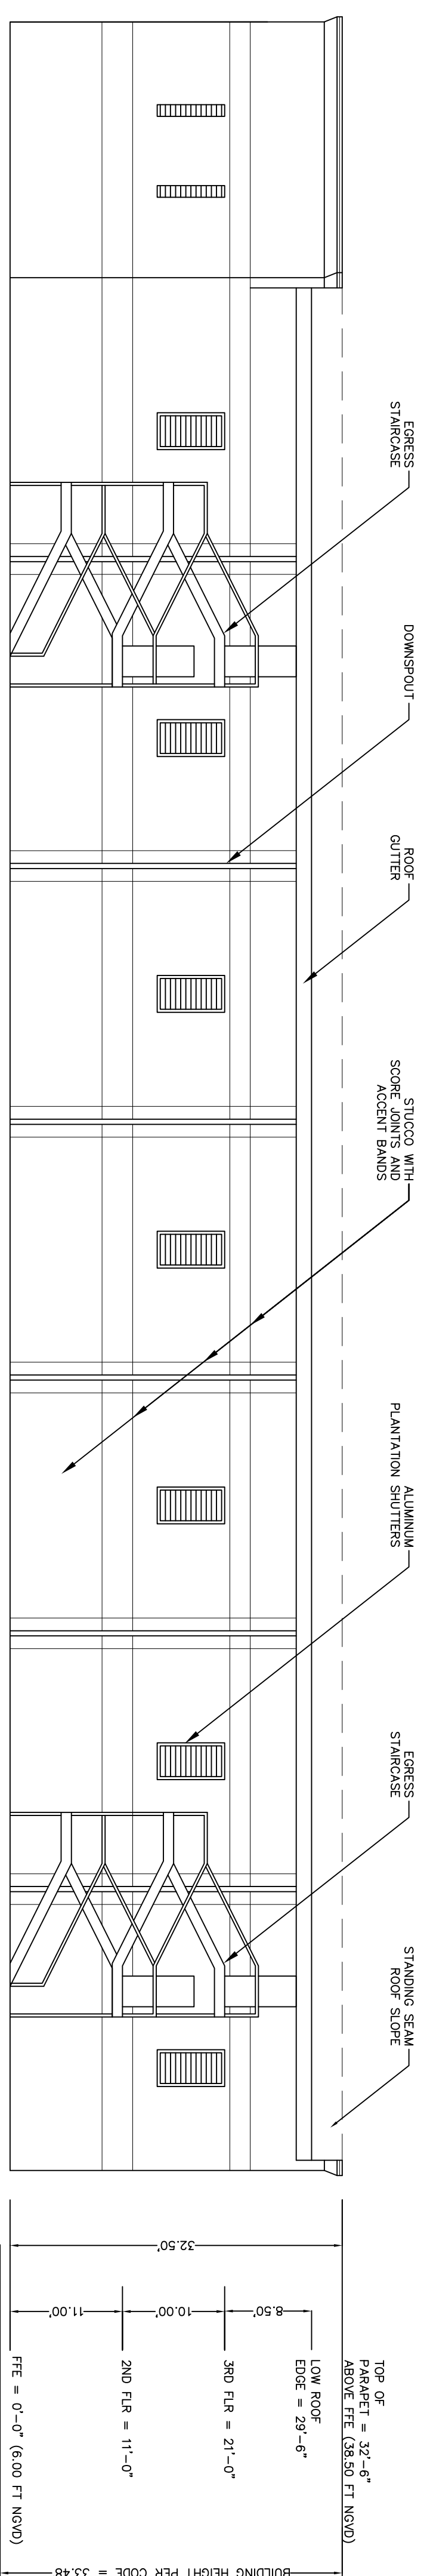

SOUTH ELEVATION
FACING VIVIAN STREET
SCALE 1 INCH = 10 FEET