



EXISTING TREE AND PALM LOCATIONS (1/2)

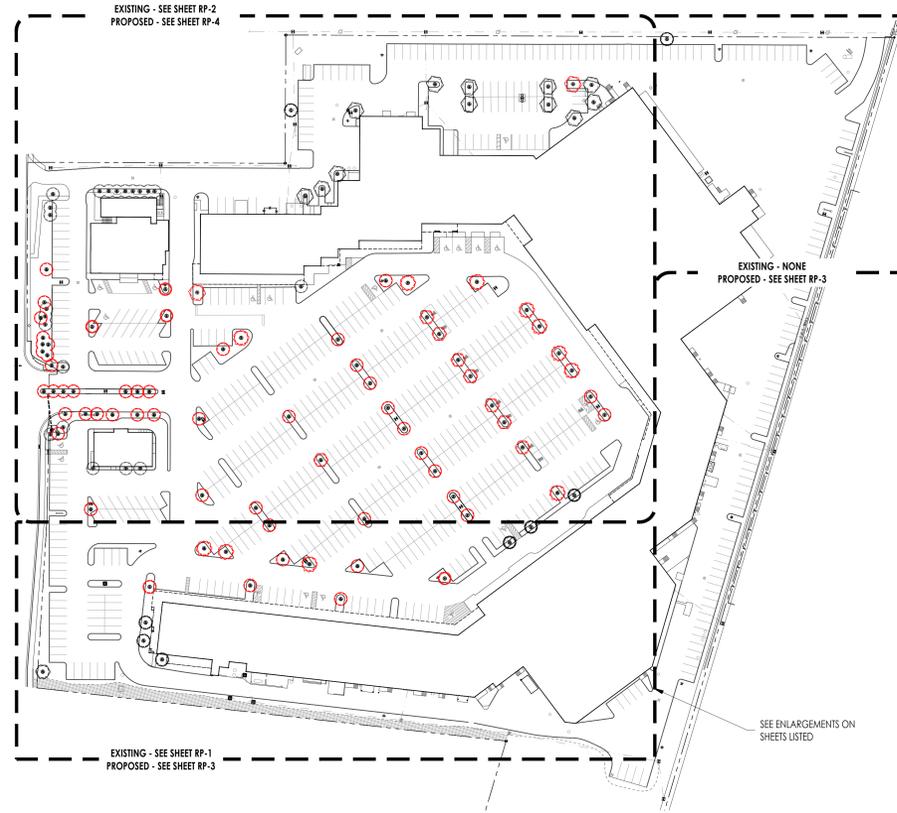

TREE AND PALM RELOCATION LEGEND

EXISTING LAYOUT: SEE SHEET RP-1 & RP-2

PROPOSED LAYOUT: SEE SHEET RP-3 & RP-4

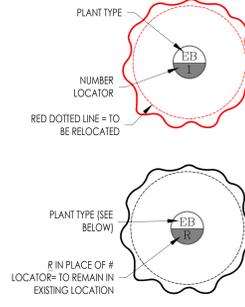


- EC = COCONUT PALM
- ES = SABAL PALM
- EB = SILVER BUTTWOOD
- EG = GREEN BUTTWOOD
- ET = YELLOW TABEBUIA
- EO = OTHER TREE

TREE & PALM DISPOSITION SCHEDULE

ID	Botanical Name	Common Name	Size	Disposition
PALMS				
ES	Sabal palmetto	Sabal Palm	> 10' HT	RELOCATE ON-SITE
ES/R	Sabal palmetto	Sabal Palm	> 10' HT	REMAIN
EC1-EC2	Cocos nucifera	Coconut Palm	> 10' HT	RELOCATE ON-SITE
EC/R	Cocos nucifera	Coconut Palm	> 10' HT	REMAIN
TREES				
EB1	Conocarpus erectus	Silver Buttonwood	14' CA	RELOCATE ON-SITE
EB2	Conocarpus erectus	Silver Buttonwood	12' CA	RELOCATE ON-SITE
EB3	Conocarpus erectus	Silver Buttonwood	26' CA	RELOCATE ON-SITE
EB4	Conocarpus erectus	Silver Buttonwood	8' CA	RELOCATE ON-SITE
EB5	Conocarpus erectus	Silver Buttonwood	8' CA	RELOCATE ON-SITE
EB6	Conocarpus erectus	Silver Buttonwood	12' CA	RELOCATE ON-SITE
EB7	Conocarpus erectus	Silver Buttonwood	10' CA	RELOCATE ON-SITE
EB8	Conocarpus erectus	Silver Buttonwood	12' CA	RELOCATE ON-SITE
EB9	Conocarpus erectus	Silver Buttonwood	14' CA	RELOCATE ON-SITE
EB11	Conocarpus erectus	Silver Buttonwood	11' CA	RELOCATE ON-SITE
EB12	Conocarpus erectus	Silver Buttonwood	10' CA	RELOCATE ON-SITE
EG1	Conocarpus erectus	Green Buttonwood	10' CA	RELOCATE ON-SITE
EG2	Conocarpus erectus	Green Buttonwood	10' CA	RELOCATE ON-SITE
EG3	Conocarpus erectus	Green Buttonwood	8' CA	RELOCATE ON-SITE
EG4	Conocarpus erectus	Green Buttonwood	7' CA	RELOCATE ON-SITE
EG5	Conocarpus erectus	Green Buttonwood	12' CA	RELOCATE ON-SITE
EG6	Conocarpus erectus	Green Buttonwood	15' CA	RELOCATE ON-SITE
EG7	Conocarpus erectus	Green Buttonwood	9' CA	RELOCATE ON-SITE
EG8	Conocarpus erectus	Green Buttonwood	14' CA	RELOCATE ON-SITE
EG/R	Conocarpus erectus	Green Buttonwood	20' CA	REMAIN
ET1	Tabebuia coriaria	Yellow Tabebuia	13' CA	RELOCATE ON-SITE
ET2	Tabebuia coriaria	Yellow Tabebuia	8' CA	RELOCATE ON-SITE
ET3	Tabebuia coriaria	Yellow Tabebuia	10' CA	RELOCATE ON-SITE
ET4	Tabebuia coriaria	Yellow Tabebuia	12' CA	RELOCATE ON-SITE
ET/R	Tabebuia coriaria	Yellow Tabebuia	12' CA	REMAIN
EO1	Clusia guilfordiana	Clusia Guilfordiana	12' CA	RELOCATE ON-SITE
EO/R	VAREX	VAREX	12' CA	REMAIN

MATCHLINE - CONTINUED ON SHEET RP-1

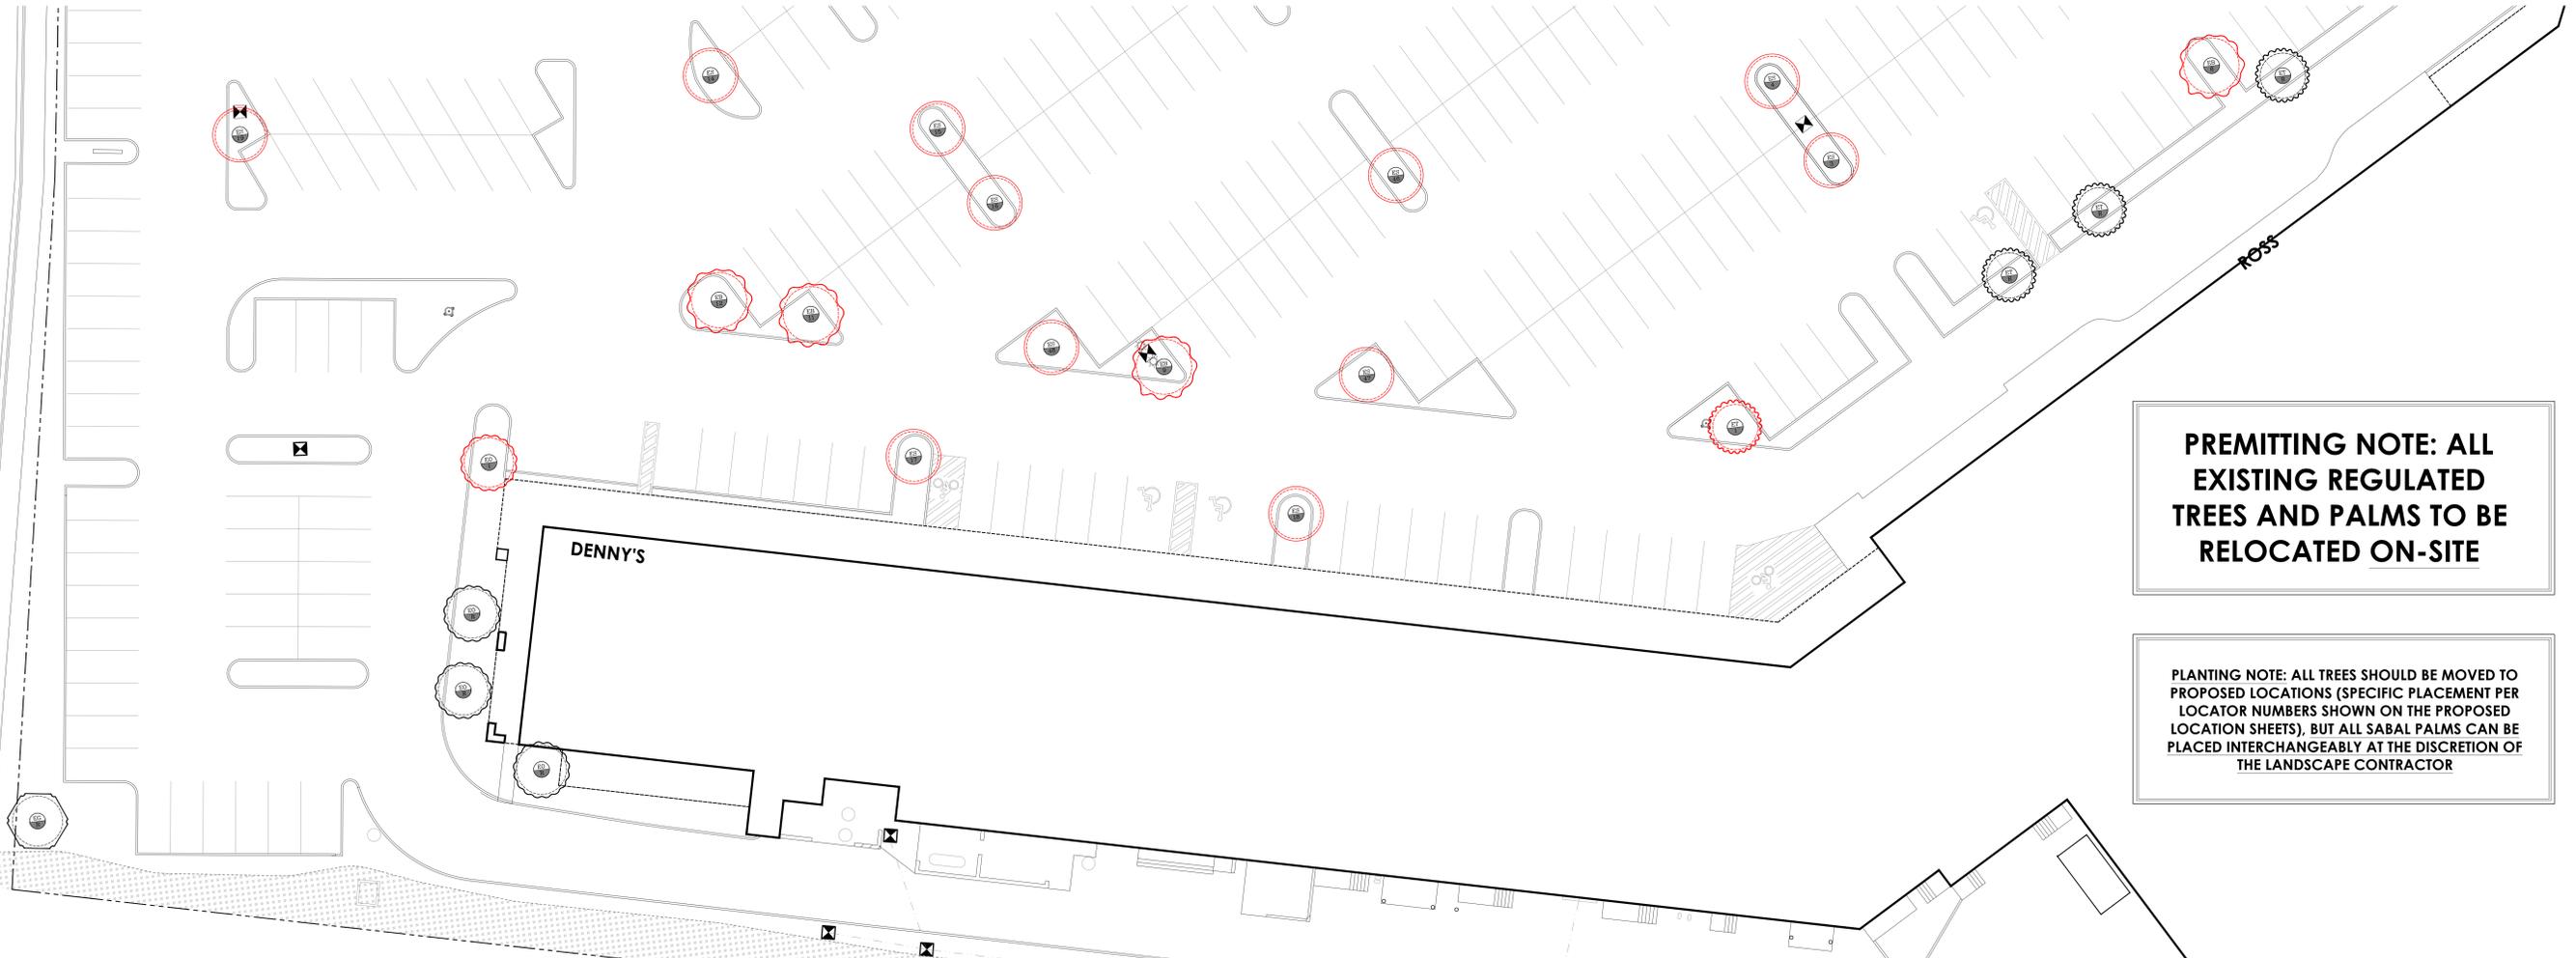

PERMITTING NOTE: ALL EXISTING REGULATED TREES AND PALMS TO BE RELOCATED ON-SITE

PLANTING NOTE: ALL TREES SHOULD BE MOVED TO PROPOSED LOCATIONS (SPECIFIC PLACEMENT PER LOCATOR NUMBERS SHOWN ON THE PROPOSED LOCATION SHEETS), BUT ALL SABAL PALMS CAN BE PLACED INTERCHANGEABLY AT THE DISCRETION OF THE LANDSCAPE CONTRACTOR

EXISTING TREE AND PALM LOCATIONS (2/2)

TREE AND PALM RELOCATION LEGEND

EXISTING LAYOUT: SEE SHEET RP-1 & RP-2
 PROPOSED LAYOUT: SEE SHEET RP-3 & RP-4

PLANT TYPE
 NUMBER LOCATOR
 RED DOTTED LINE = TO BE RELOCATED

PLANT TYPE (SEE BELOW)
 R IN PLACE OF # LOCATOR = TO REMAIN IN EXISTING LOCATION

EC = COCONUT PALM
 ES = SABAL PALM
 EB = SILVER BUTTWOOD
 EG = GREEN BUTTWOOD
 ET = YELLOW TABEUBIA
 EO = OTHER TREE



MATCHLINE - CONTINUED ON SHEET RP-4

MATCHLINE - CONTINUED ON SHEET RP-1


PROPOSED TREE AND PALM LOCATIONS (1/2)

PERMITTING NOTE: ALL EXISTING REGULATED TREES AND PALMS TO BE RELOCATED ON-SITE



PLANTING NOTE: ALL TREES SHOULD BE MOVED TO PROPOSED LOCATIONS (SPECIFIC PLACEMENT PER LOCATOR NUMBERS SHOWN ON THE PROPOSED LOCATION SHEETS), BUT ALL SABAL PALMS CAN BE PLACED INTERCHANGEABLY AT THE DISCRETION OF THE LANDSCAPE CONTRACTOR

TREE AND PALM RELOCATION LEGEND

EXISTING LAYOUT: SEE SHEET RP-1 & RP-2
 PROPOSED LAYOUT: SEE SHEET RP-3 & RP-4

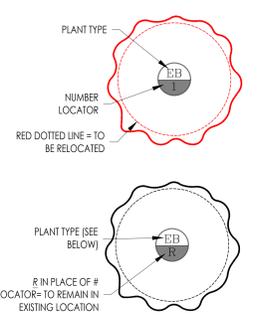

- EC = COCONUT PALM
- ES = SABAL PALM
- EB = SILVER BUTTONWOOD
- EG = GREEN BUTTONWOOD
- ET = YELLOW TABEBUIA
- EO = OTHER TREE

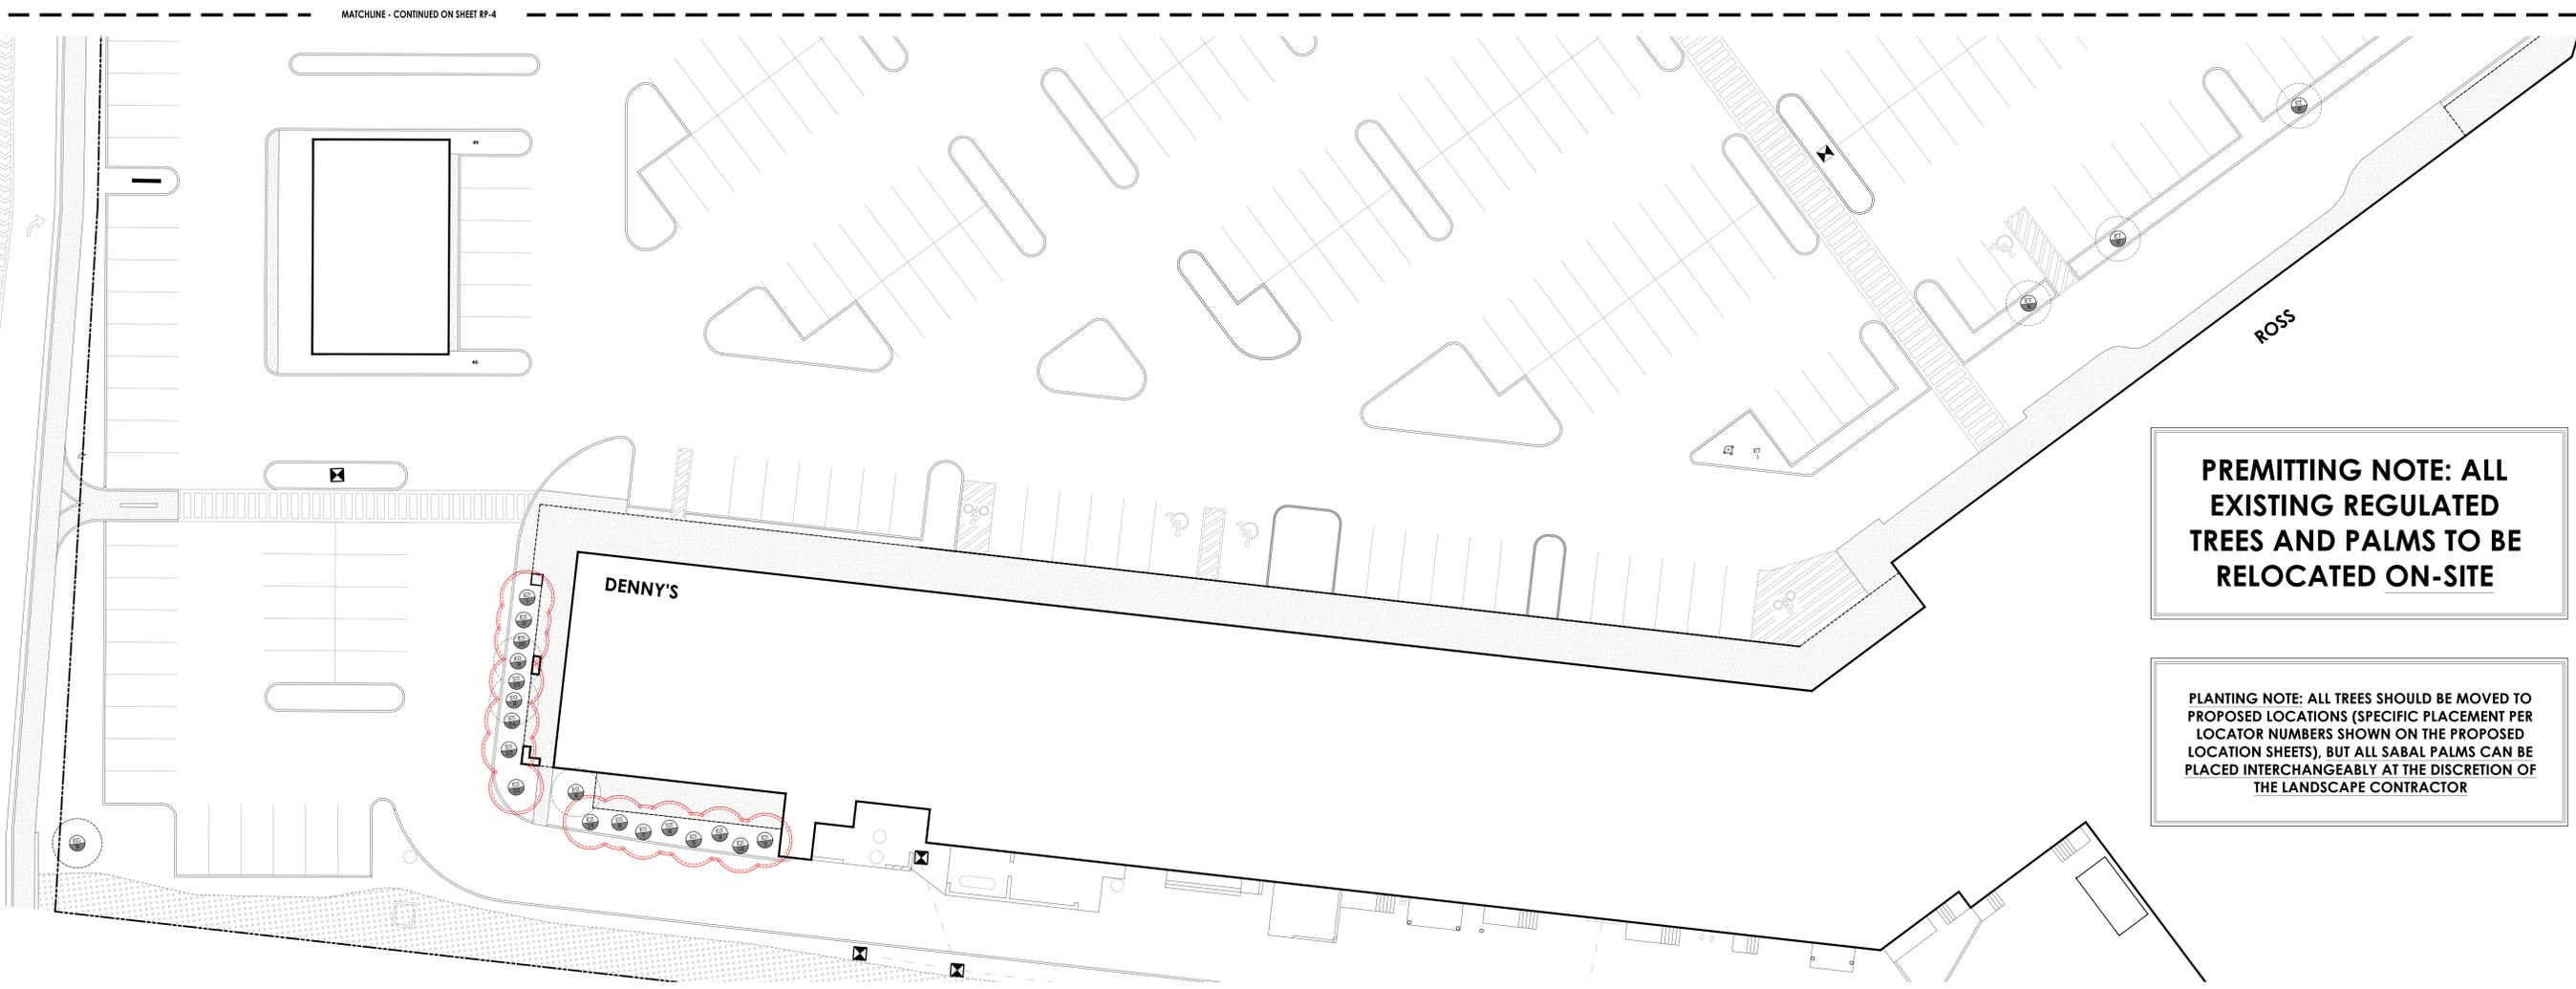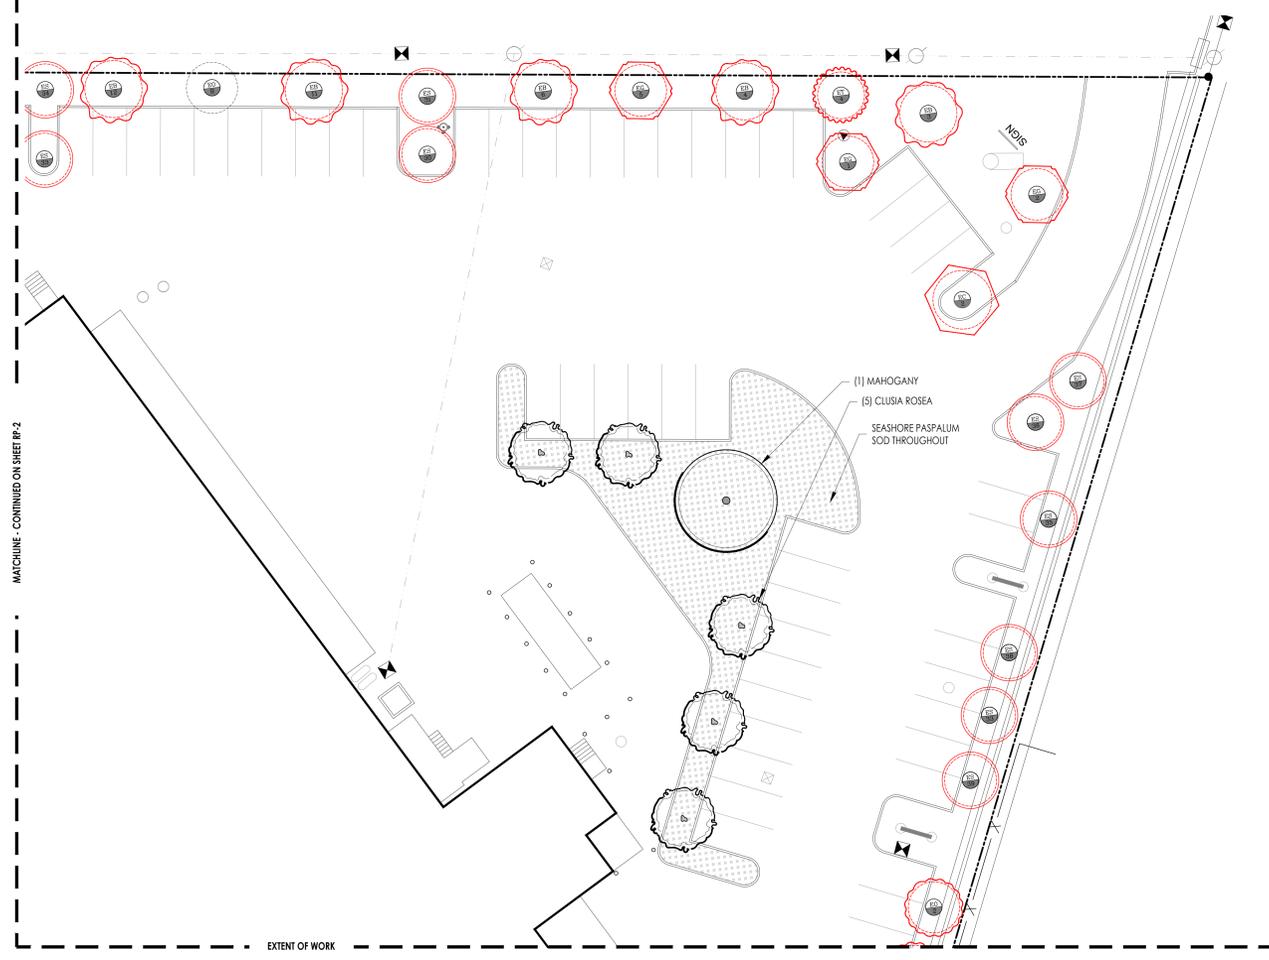

PERMITTING NOTE: ALL EXISTING REGULATED TREES AND PALMS TO BE RELOCATED ON-SITE

PLANTING NOTE: ALL TREES SHOULD BE MOVED TO PROPOSED LOCATIONS (SPECIFIC PLACEMENT PER LOCATOR NUMBERS SHOWN ON THE PROPOSED LOCATION SHEETS), BUT ALL SABAL PALMS CAN BE PLACED INTERCHANGEABLY AT THE DISCRETION OF THE LANDSCAPE CONTRACTOR

PROPOSED TREE AND PALM LOCATIONS (2/2)


TREE AND PALM RELOCATION LEGEND

EXISTING LAYOUT: SEE SHEET RP-1 & RP-2
 PROPOSED LAYOUT: SEE SHEET RP-3 & RP-4

PLANT TYPE
 NUMBER LOCATOR
 RED DOTTED LINE = TO BE RELOCATED

PLANT TYPE (SEE BELOW)
 R IN PLACE OF # LOCATOR = TO REMAIN IN EXISTING LOCATION

EC = COCONUT PALM
 ES = SABAL PALM
 EB = SILVER BUTTWOOD
 EG = GREEN BUTTWOOD
 ET = YELLOW TABEBUIA
 EO = OTHER TREE

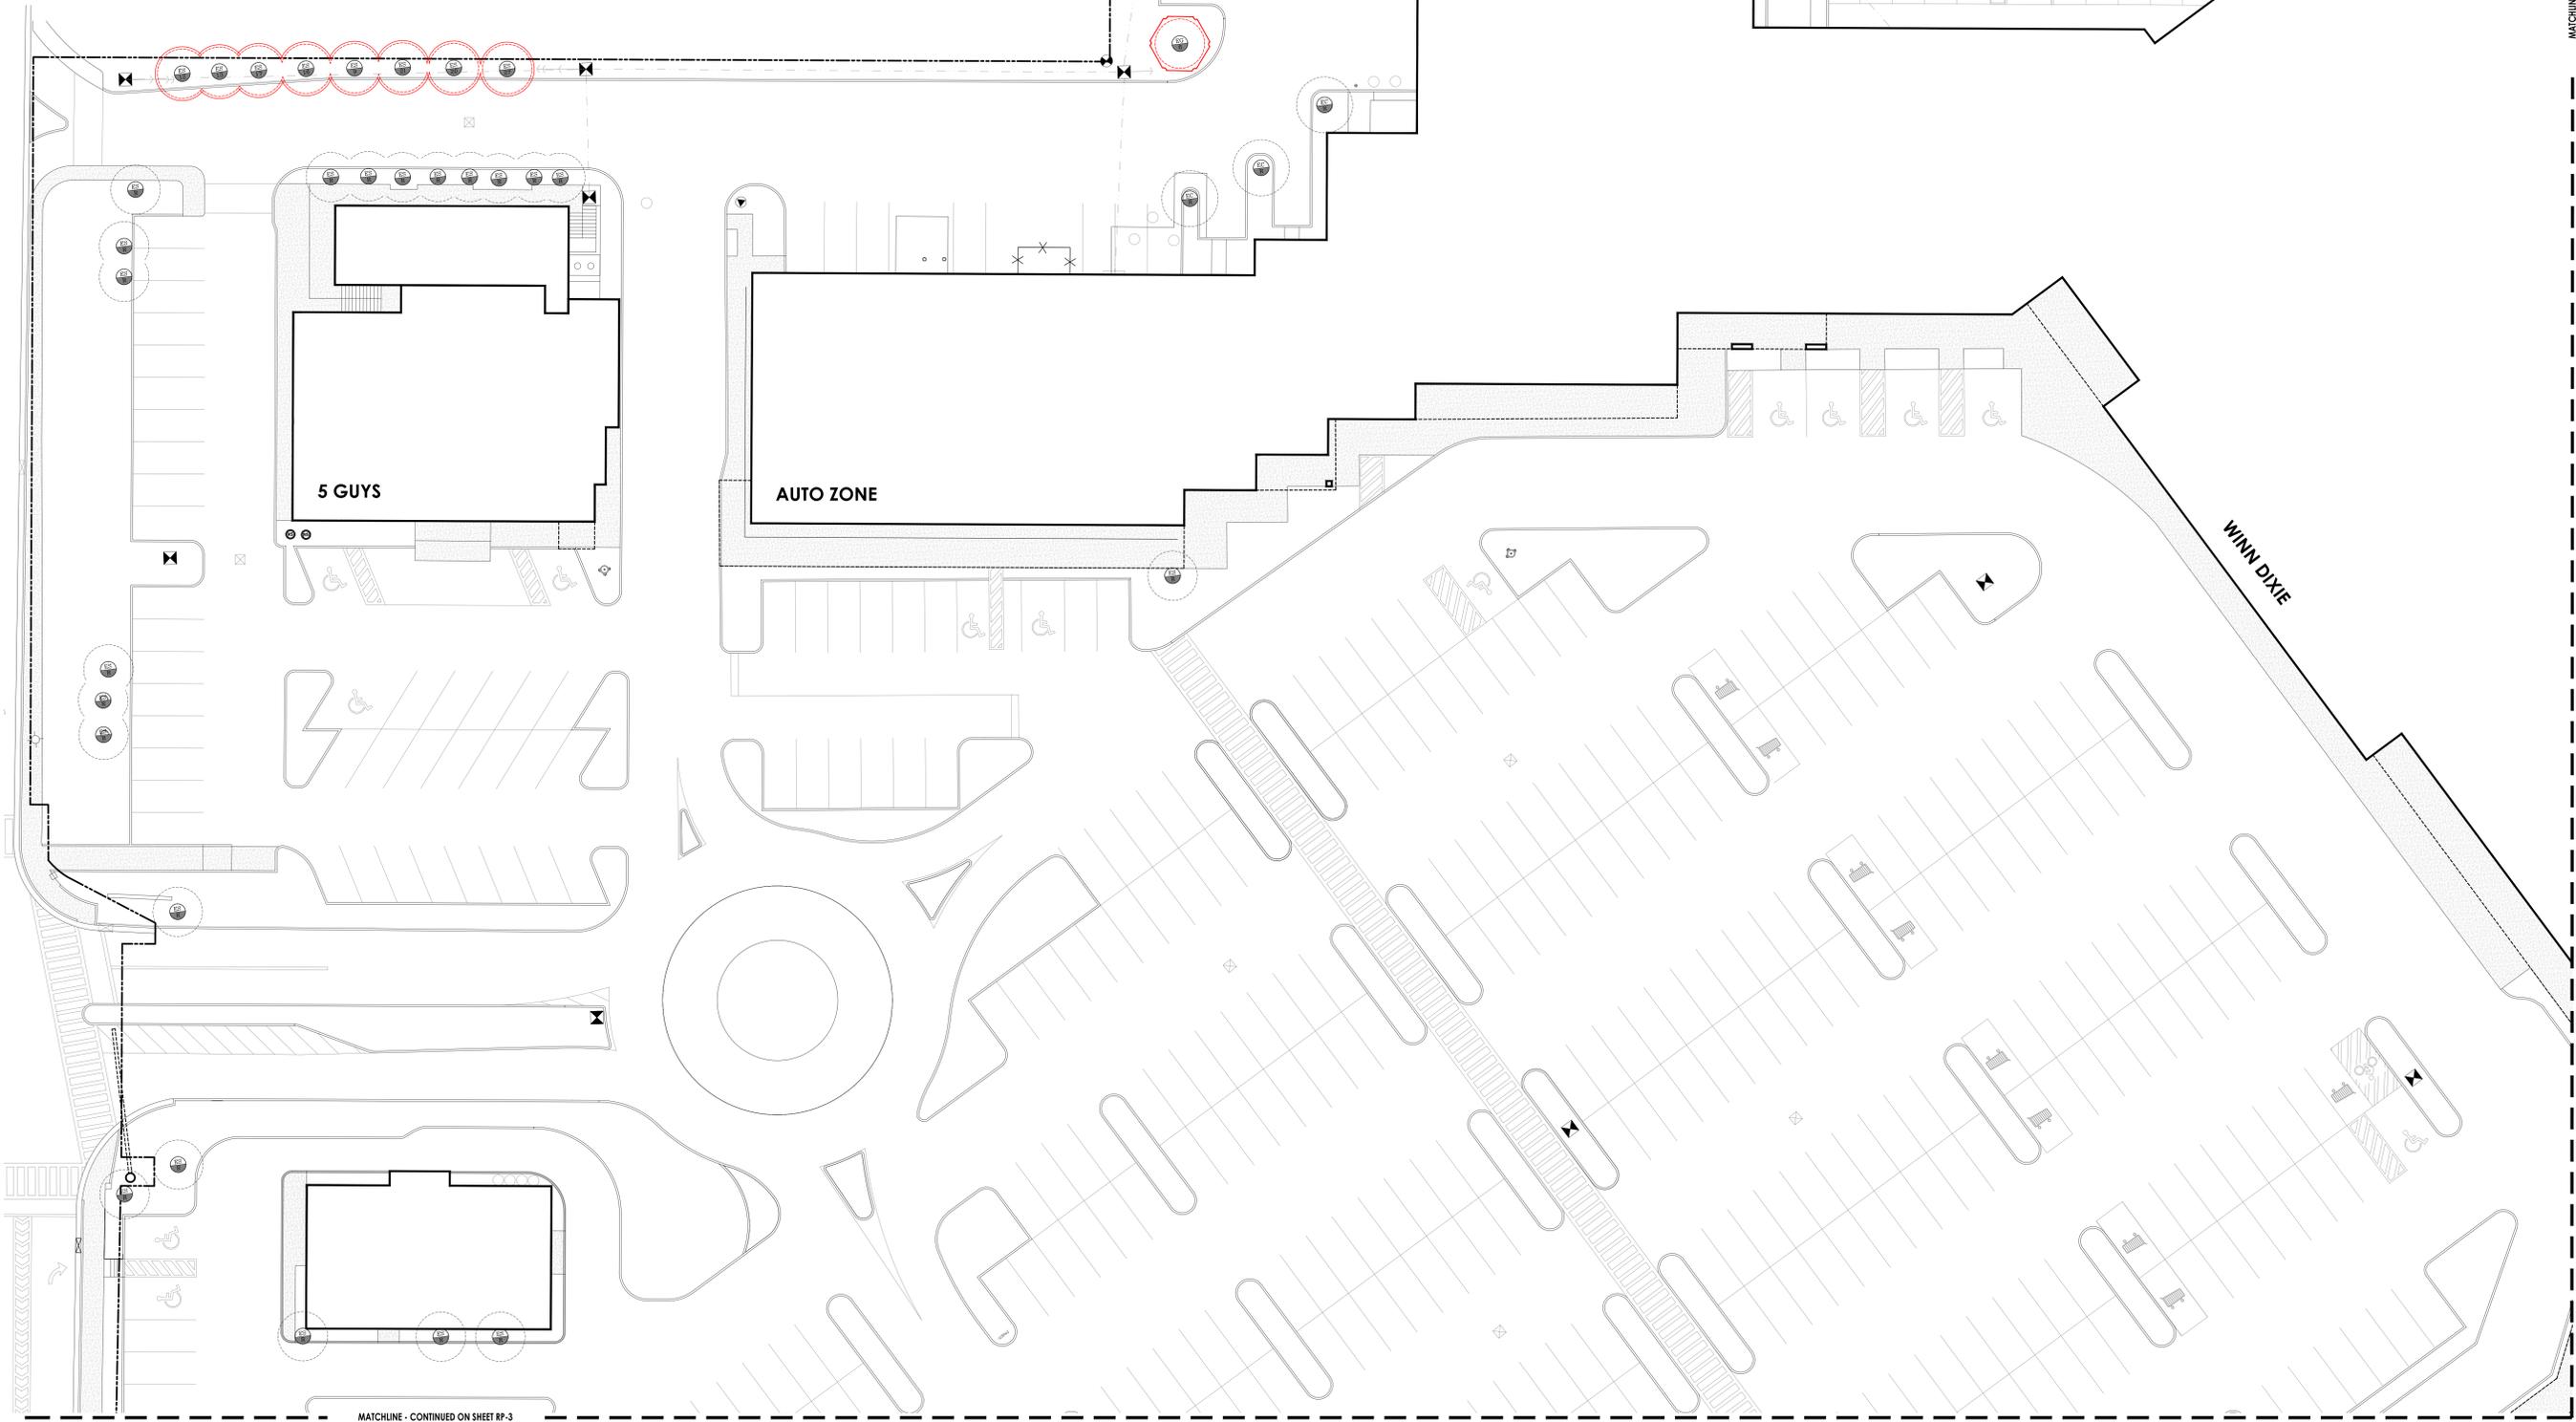

MATCHLINE - CONTINUED ON SHEET RP-3

MATCHLINE - CONTINUED ON SHEET RP-4