



Historic Architectural Review Commission
Staff Report for Item 15

To: Chairman Bryan Green and Historic Architectural Review
Commission Members

From: Enid Torregrosa, MSHP
Historic Preservation Planner

Meeting Date: June 26, 2018

Applicant: Bender & Associates- Haven Burkee- Architect

Application Number: H18-01-0028

Address: #813 Waddell Avenue

Description of Work:

Renovations to existing house and new side addition. Renovations include adding height to the exterior walls in order to elevate the existing floor level for flooding issues. New rear covered patio and trellis and site work

Site Facts:

The building in question is not in the surveys. According to the Property Appraiser's records, the one-story cbs house is more than 50 years, as it was built in 1954. The 1962 Sanborn map depicts in the lot a one-story concrete block dwelling. By looking at the 1962 Sanborn map, the ca. 1965 photo and the Property Appraiser's records it is staff's opinion that the house was expanded and altered towards its west side. The ranch house has flat roofs, an exterior chimney, and pronounced horizontal eaves. Across the site, there is an open lot. The house located towards the east side is a new two-story frame structure and the house located towards the west side is a one-story cbs house. Although the house is on an "x" flooding zone, the area is prone to heavy floods.

The city recognizes a second unit through a Beneficial Use Allocation granted in 2014. The city also vacated an alleyway, located towards the east side of the lot.

Guidelines Cited on Review:

- SOIS and Guidelines for Rehabilitation (pages 16-23), specific standards 1, 2, 9 and 10.
- Guidelines for Additions (pages 37a-37k), specific guidelines 1, 5, 6, 11, 12, 13, 14, 19, 22, 25, 30, and 31.
- Guidelines for New Construction (pages 38a-38q), specific guidelines 1, 2, 8, 12, 13, 14, 16, and 24.

Staff Analysis


The Certificate of Appropriateness under review proposes a one-story side addition to a single-family mid-century house located at the Casa Marina area. The plan also includes a new rear covered patio and trellis. Due to flooding problems, the design proposes to elevate the floors inside of the house and elevate the exterior walls approximately 20". The proposed design solution will add exterior steps and lower retaining walls, making the site part of the architectural composition. Existing planters will be increase in size in order to accentuate the horizontal lines of the mid-century home.

The design includes a side elevation, which will be visible from the street approximately twenty-eight feet. The new addition is attached to the west elevation, which is not original to the building, but it is historic. The addition will be lower in height than the main house and will have a flat roof. Brick veneer similar of the existing one found at the westernmost front side of the house will be used on the rear and portions of the side elevation of the new addition. The plan also includes a rear-covered patio that will have a flat roof that will convert into a trellis towards the east side. Round metal columns will serve as support elements to the roof. A similar column will also be used on a small side entryway proposed in the front elevation of the side addition.

The plan also proposes the renovations of the existing house by installing awning windows, which are a more appropriate style for the house. A new roof will replace the existing house but will have the same form and extended horizontal eaves as the existing one. A driveway for two cars is depicted on the west side of the front yard.

Consistency with Guidelines

It is staff's opinion that the proposed design meets the cited guidelines and SOIS. This significant mid-century structure has been abandoned and neglected for the past decades. Staff finds the proposed addition to be sensible and harmonious with the existing fabric as it proposes very similar proportions, details, and textures found in the main house while creating a contemporary design. The addition of height to the exterior walls in order to raise the floors to prevent flooding is an appropriate design strategy for a cbs historic structure. Staff finds that the proposed additions will read as such while preserving the character defining features of the existing house.

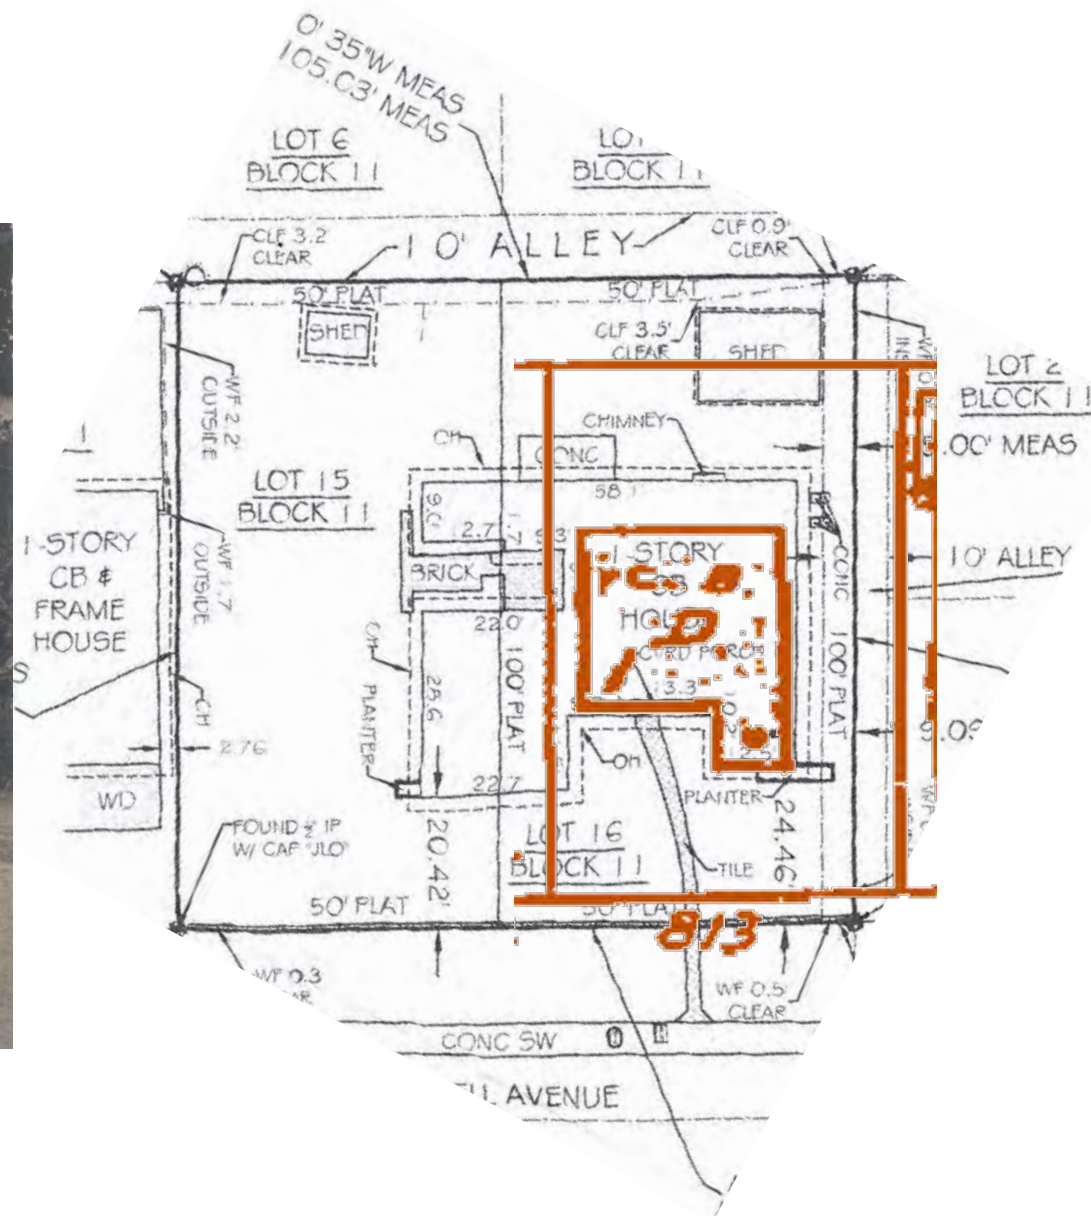

APPLICATION

HARC MAJOR PROJECTS CERTIFICATE OF APPROPRIATENESS

\$400 NON-REFUNDABLE BASE APPLICATION FEE - OTHER FEES MAY BE APPLICABLE



City of Key West

1300 WHITE STREET
KEY WEST, FLORIDA 33040

HARC COA #	REVISION #	INITIAL & DATE
FLOOD ZONE	ZONING DISTRICT	BLDG PERMIT #

A PRE-APPLICATION MEETING WITH HARC STAFF IS REQUIRED PRIOR TO SUBMITTAL

ADDRESS OF PROPOSED PROJECT:	813 Waddell Avenue	
NAME ON DEED:	Fred Maggio	PHONE NUMBER
OWNER'S MAILING ADDRESS:	727 Waddell Avenue	EMAIL
	Key West, FL	
APPLICANT NAME:	Bender & Associates Architects	PHONE NUMBER 305-296-1347
APPLICANT'S ADDRESS:	410 Angela Street	EMAIL hburkee@benderarchitects.com
	Key West, FL	
APPLICANT'S SIGNATURE:	 (Haver Bulfee)	DATE 5.29.18

ANY PERSON THAT MAKES CHANGES TO AN APPROVED CERTIFICATE OF APPROPRIATENESS MUST SUBMIT A NEW APPLICATION.

FLORIDA STATUTE 837.06: WHOEVER KNOWINGLY MAKES A FALSE STATEMENT IN WRITING AND WITH THE INTENT TO MISLEAD A PUBLIC SERVANT IN THE PERFORMANCE OF HIS OR HER OFFICIAL DUTY SHALL BE GUILTY OF A MISDEMEANOR OF THE SECOND DEGREE PUNISHABLE PER SECTION 775.082 OR 775.083. THE APPLICANT FURTHER HEREBY ACKNOWLEDGES THAT THE SCOPE OF WORK AS DESCRIBED IN THE APPLICATION SHALL BE THE SCOPE OF WORK THAT IS CONTEMPLATED BY THE APPLICANT AND THE CITY. THE APPLICANT FURTHER STIPULATES THAT SHOULD FURTHER ACTION BE TAKEN BY THE CITY FOR EXCEEDING THE SCOPE OF THE DESCRIPTION OF WORK, AS DESCRIBED HEREIN, AND IF THERE IS CONFLICTING INFORMATION BETWEEN THE DESCRIPTION OF WORK AND THE SUBMITTED PLANS, THE AFOREMENTIONED DESCRIPTION OF WORK SHALL BE CONTROLLING.

PROJECT INCLUDES: REPLACEMENT OF WINDOWS ☐ RELOCATION OF A STRUCTURE ☐ ELEVATION OF A STRUCTURE ☒
PROJECT INVOLVES A CONTRIBUTING STRUCTURE: YES ☐ NO ☒ INVOLVES A HISTORIC STRUCTURE: YES ☒ NO ☐
PROJECT INVOLVES A STRUCTURE THAT IS INDIVIDUALLY LISTED ON THE NATIONAL REGISTER: YES ☐ NO ☒

DETAILED PROJECT DESCRIPTION INCLUDING MATERIALS, HEIGHT, DIMENSIONS, SQUARE FOOTAGE, LOCATION, ETC.	
GENERAL:	Renovation of a historic non-contributing single family residence and construction of a new addition. The renovation includes elevating the building to resolve past and potential future flooding issues. See attached drawings for detailed plans and specifications.
MAIN BUILDING:	
DEMOLITION (PLEASE FILL OUT AND ATTACH DEMOLITION APPENDIX):	

APPLICATIONS MUST BE SUBMITTED IN PERSON WITH HARD COPIES BY 3PM ON THE SCHEDULED DEADLINE
PLEASE SEND AN ELECTRONIC COPY OF ALL DOCUMENTS TO HARC@CITYOFKEYWEST-FL.GOV

ACCESSORY STRUCTURE(S):	
PAVERS:	FENCES:
DECKS:	PAINTING: See attached drawings.
SITE (INCLUDING GRADING, FILL, TREES, ETC):	POOLS (INCLUDING EQUIPMENT):
See attached drawings.	
ACCESSORY EQUIPMENT (GAS, A/C, VENTS, ETC.):	OTHER:
See attached drawings.	

OFFICIAL USE ONLY:		HARC COMMISSION REVIEW		EXPIRES ON:
MEETING DATE:	___ APPROVED ___ NOT APPROVED ___ DEFERRED FOR FUTURE CONSIDERATION			INITIAL:
MEETING DATE:	___ APPROVED ___ NOT APPROVED ___ DEFERRED FOR FUTURE CONSIDERATION			INITIAL:
MEETING DATE:	___ APPROVED ___ NOT APPROVED ___ DEFERRED FOR FUTURE CONSIDERATION			INITIAL:
REASONS OR CONDITIONS:				
STAFF REVIEW COMMENTS:				
FIRST READING FOR DEMO:		SECOND READING FOR DEMO:		
HARC STAFF SIGNATURE AND DATE:		HARC CHAIRPERSON SIGNATURE AND DATE:		

THIS APPLICATION MAY BE REVIEWED BY PLANNING DEPARTMENT STAFF.

HARC Certificate of Appropriateness: Demolition Appendix



City of Key West

1300 WHITE STREET

KEY WEST, FLORIDA 33040

HARC COA #	INITIAL & DATE
ZONING DISTRICT	BLDG PERMIT #

ADDRESS OF PROPOSED PROJECT:

813 Waddell Avenue

PROPERTY OWNER'S NAME:

Fred Maggio

APPLICANT NAME:

Bender & Associates Architects

I hereby certify I am the owner of record and that the work shall conform to all applicable laws of this jurisdiction. By receiving a Certificate of Appropriateness, I realize that this project will require a Building Permit approval **PRIOR to proceeding with the work outlined above** and that a final inspection is required under this application. I also understand that **any changes to an approved Certificate of Appropriateness must be submitted for review**.

PROPERTY OWNER'S SIGNATURE		Fred Maggio	5.2918
		DATE AND PRINT NAME	

DETAILED PROJECT DESCRIPTION OF DEMOLITION

Removal of rear yard and partial West side yard exterior walls to accommodate a new addition.
Removal of existing roof structure to perform repair work to concrete tie-beams and to extend wall height and floor elevation to address past and potential future flooding issues. Also to be removed are two non-historic storage sheds. See attached plans and specifications.

CRITERIA FOR DEMOLITION OF CONTRIBUTING OR HISTORIC STRUCTURES:

Before any Certificate of Appropriateness may be issued for a demolition request, the Historic Architectural Review Commission must find that the following requirements are met (please review and comment on each criterion that applies);

(1) If the subject of the application is a contributing or historic building or structure, then it should not be demolished unless its condition is irrevocably compromised by extreme deterioration or it does not meet any of the following criteria:

(a) The existing condition of the building or structure is irrevocably compromised by extreme deterioration.

Not applicable

(2) Or explain how the building or structure meets the criteria below:

(a) Embodies no distinctive characteristics of a type, period, or method of construction of aesthetic or historic significance in the city and is not a significant and distinguishable building entity whose components may lack individual distinction.

The existing building is a 1960's construction that embodies no distinctive characteristics of a type, period, or method of construction of aesthetic or historic significance in the city.

Nothing in this application is intended to alter the authority of the Building Official to condemn for demolition dangerous buildings, as provided in Section 102-218 of the Land Development Regulations and Chapter 14 of the Code of Ordinances.

(b) Is not specifically associated with events that have made a significant contribution to local, state, or national history.

The existing building is not specifically associated with events that have made a significant contribution to local, state or national history.

(c) Has no significant character, interest, or value as part to the development, heritage, or cultural characteristics of the city, state or nation, and is not associated with the life of a person significant in the past.

The existing building has no significant character, interest, or value as part of the development, heritage, or cultural characteristics of the city, state or nation, and is not associated with the life of a person significant in the past.

(d) Is not the site of a historic event with significant effect upon society.

The existing building is not the site of a historic event with significant effect upon society.

(e) Does not exemplify the cultural, political, economic, social, or historic heritage of the city.

The existing building is not exemplify the cultural, political, economic, social, or historic heritage of the city.

(f) Does not portray the environment in an era of history characterized by a distinctive architectural style.

The existing building does not portray the environment in an area of history characterized by a distinctive architectural style.

(g) If a part of or related to a square, park, or other distinctive area, nevertheless should not be developed or preserved according to a plan based on the area's historic, cultural, natural, or architectural motif.

Not applicable.


(h) Does not have a unique location or singular physical characteristic which represents an established and familiar visual feature of its neighborhood or of the city, and does not exemplify the best remaining architectural type in a neighborhood.

Nothing in this application is intended to alter the authority of the Building Official to condemn for demolition dangerous buildings, as provided in Section 102-218 of the Land Development Regulations and Chapter 14 of the Code of Ordinances.

☐ The existing building does not have a unique location or singular physical characteristic which represents an established and familiar visual feature of its neighborhood or of the city, and does not exemplify the best remaining architectural type in a neighborhood.
☐ (i) Has not yielded, and is not likely to yield, information important in history.
☐ The existing building has not yielded, and is not likely to yield, information important to history.

CRITERIA FOR DEMOLITION OF NON-CONTRIBUTING OR NON-HISTORIC STRUCTURES:
The following criteria will also be reviewed by the Historic Architectural Review Commission for proposed demolitions. The Commission shall not issue a Certificate of Appropriateness that would result in the following conditions (please review and comment on each criterion that applies);
(1) Removing buildings or structures that are important in defining the overall historic character of a district or neighborhood so that the character is diminished.
☐ Not applicable.
(2) Removing historic buildings or structures and thus destroying the historic relationship between buildings or structures and open space.
☐ Not applicable.
(3) Removing an historic building or structure in a complex; or removing a building facade; or removing a significant later addition that is important in defining the historic character of a site or the surrounding district or neighborhood.
☐ Not applicable.
(4) Removing buildings or structures that would otherwise qualify as contributing.
☐ Not applicable.

SANBORN MAPS

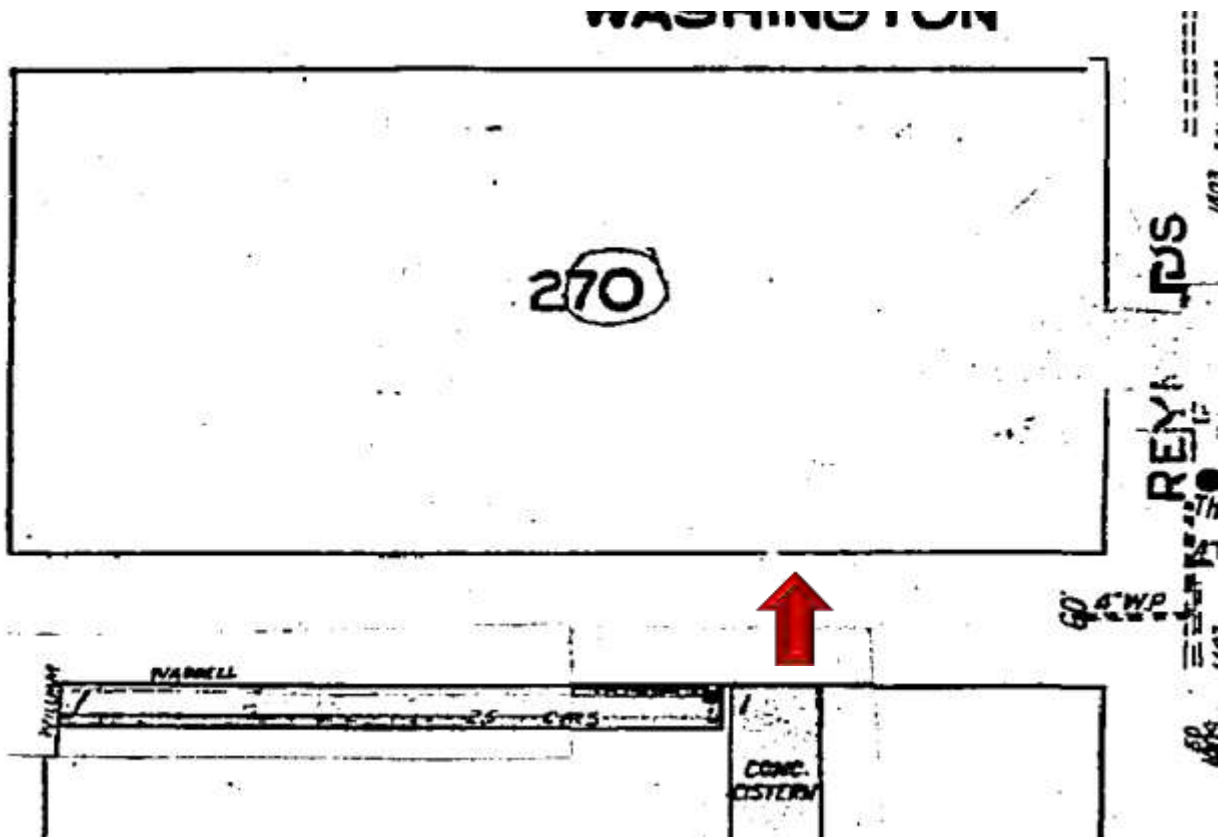

#813 Waddell Avenue Sanborn map 1948.



PROJECT PHOTOS



SURVEY

MAP OF BOUNDARY SURVEY

BEARING BASE:
ALL BEARINGS ARE BASED
ON N61°09'27"E ASSUMED
ALONG THE CENTERLINE OF
WADDELL AVENUE.

ALL ANGLES DEPICTED
ARE 90 DEGREES UNLESS
OTHERWISE INDICATED

ALL UNITS ARE SHOWN IN
U.S. SURVEY FEET

ADDRESS:
813 WADDELL AVENUE.
KEY WEST, FL 33040


COMMUNITY NO.: 120168
MAP NO.: 12087C-1516K
MAP DATE: 02-18-05
FLOOD ZONE: X - SHADED

LEGEND

- WATER METER
- SANITARY SEWER CLEAN OUT
- MAILBOX
- WOOD POWER POLE
- CONCRETE POWER POLE
- FIRE HYDRANT



LOCATION MAP - NTS
SEC. 05-T685-R25E

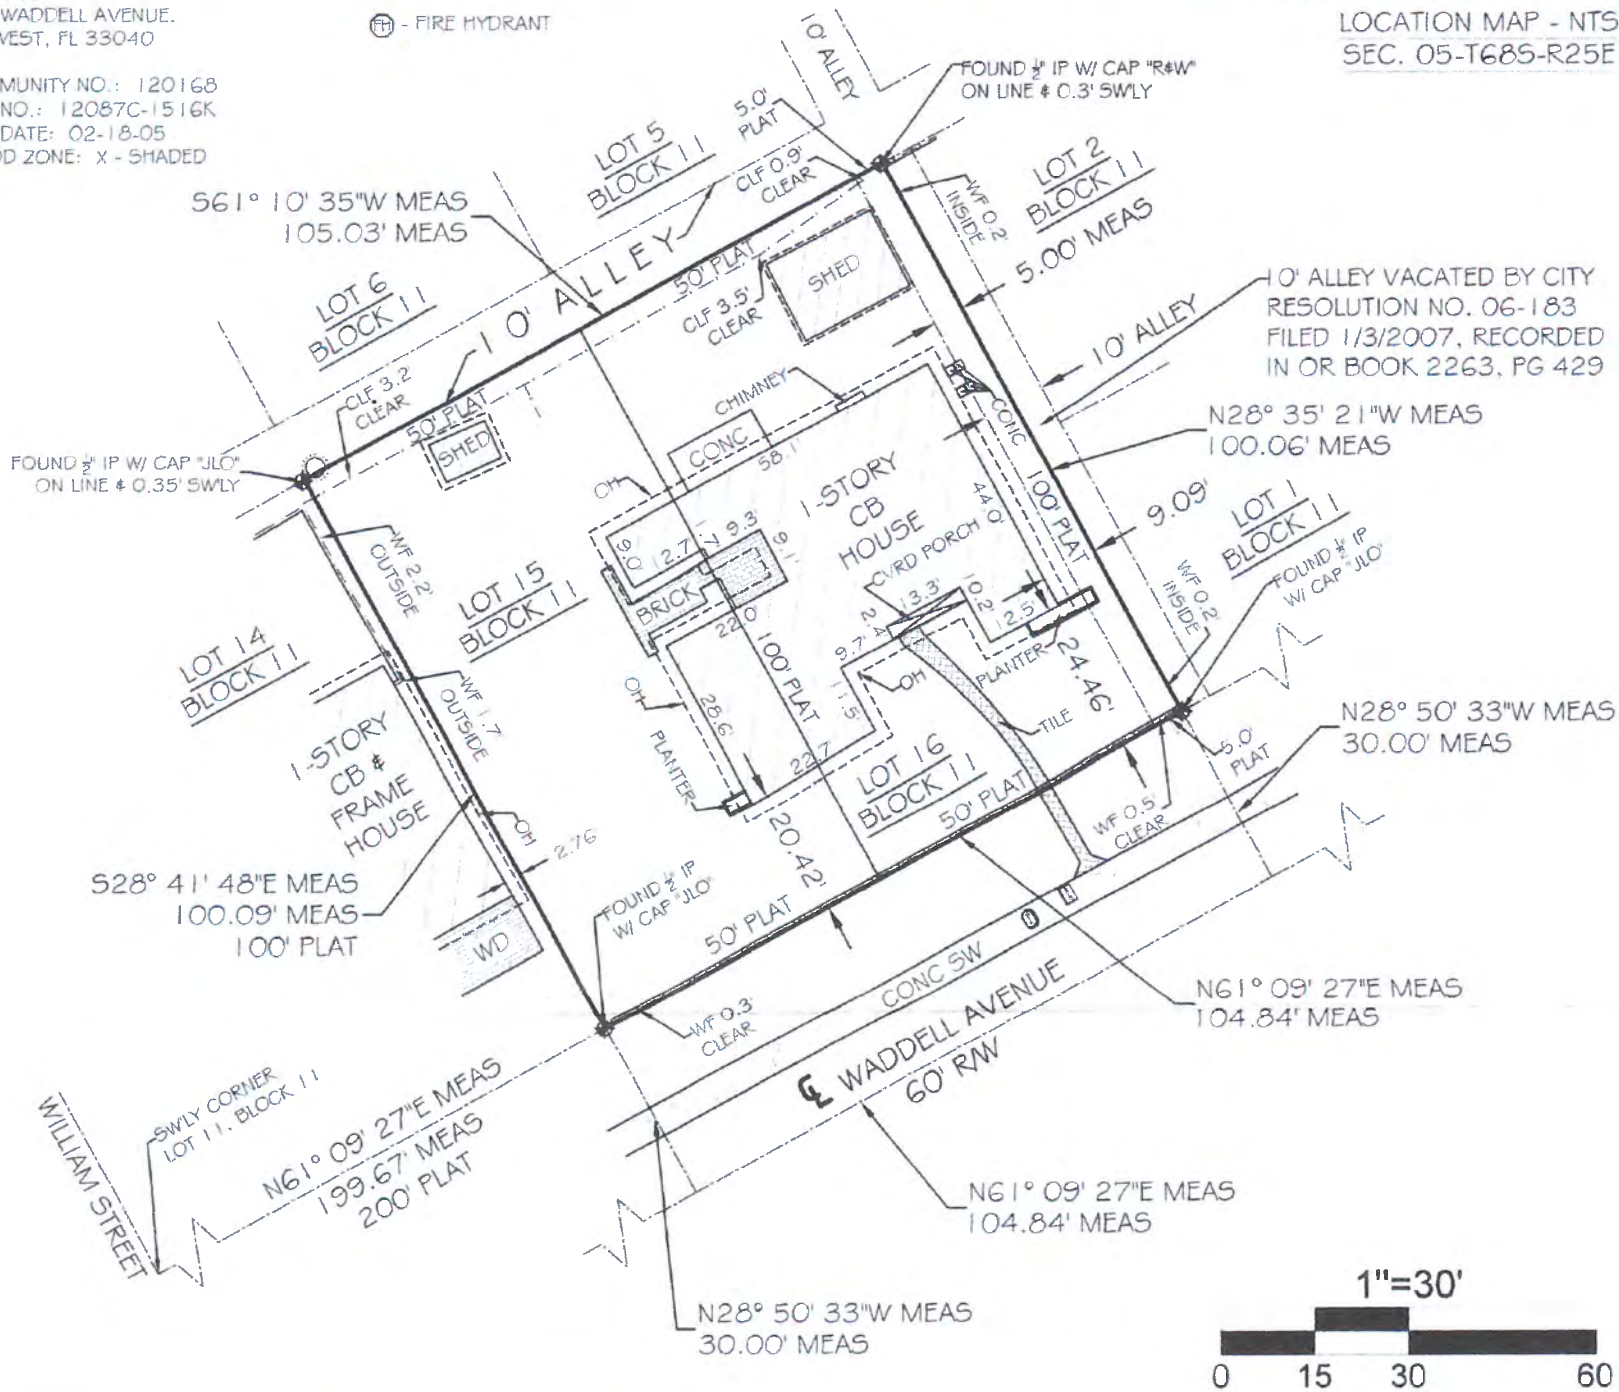

LEGAL DESCRIPTION -

Lot Fifteen (15) and Sixteen (16) in Block Eleven (11) of Tract Seventeen (17) according to The Key West Investment Company's Subdivision, recorded in Plat Book 1, Page 69, Monroe County, Florida, Records.

TOGETHER WITH:

That portion of a vacated alleyway in the dimensions of 100 feet in length and 10 feet in width to the abutting property owners at 1426 Reynolds Street and 813 Waddell Avenue, as shown in City Resolution No. 06-183, filed 1/3/2007, recorded in Official Records Book 2263, Page 429 of the Public Records.

CERTIFIED TO -

813 Waddell Properties, LLC, a Florida limited liability company;
Smith|Oropeza|Hawks, Attorneys at Law;
Chicago Title Company;

TOTAL AREA = 10,500.92 SQFT±

NOTE: FOUNDATIONS BENEATH THE SURFACE ARE NOT SHOWN. MEASURED DIMENSIONS EQUAL PLATTED OR DESCRIBED DIMENSIONS UNLESS INDICATED OTHERWISE. THE FOLLOWING IS A LIST OF ABBREVIATIONS THAT MAY BE FOUND ON THIS SHEET.

- | | | |
|-----------------------------------|--|------------------------------------|
| BFP = BACK-FLOW PREVENTER | GUY = GUY WIRE | POC = POINT OF COMMENCEMENT |
| BO = BLOW OUT | HOB = HOSE BOX | PRC = POINT OF REVERSE CURVE |
| C & G = 2" CONCRETE CURB & GUTTER | IP = IRON PIPE | PRM = PERMANENT REFERENCE MONUMENT |
| CB = CONCRETE BLOCK | IR = IRON ROD | PT = POINT OF TANGENT |
| CBW = CONCRETE BLOCK WALL | L = ARC LENGTH | R = RADIUS |
| CL = CENTERLINE | LS = LANDSCAPING | RAW = RIGHT OF WAY LINE |
| CLF = CHAINLINK FENCE | MB = MAILBOX | SSCO = SANITARY SEWER CLEAN-OUT |
| CM = CONCRETE MONUMENT | MEAS = MEASURED | SW = SIDE WALK |
| CONC = CONCRETE | MF = METAL FENCE | TBM = TEMPORARY BENCHMARK |
| CPP = CONCRETE POWER POLE | MHWL = MEAN HIGH WATER LINE | TOS = TOP OF BANK |
| CVRD = COVERED | NGVD = NATIONAL GEODETIC VERTICAL DATUM (1929) | TS = TOE OF SLOPE |
| DEASE = CENTRAL ANGLE | NTS = NOT TO SCALE | TS = TRAFFIC SIGN |
| EL = ELEVATION | OH = ROOF OVERHANG | UTR = UTILITY |
| ENCL = ENCLOSURE | OHW = OVERHEAD WIRE | UTR = UTILITY EASEMENT |
| EP = EDGE OF PAVEMENT | PC = POINT OF CURVE | WD = WOOD DECK |
| FF = FINISHED FLOOR ELEVATION | PM = PARKING METER | WF = WOOD FENCE |
| FH = FIRE HYDRANT | PCC = POINT OF COMPOUND CURVE | WL = WOOD LANDING |
| FI = FENCE INSIDE | PCP = PERMANENT CONTROL POINT | WM = WATER METER |
| FND = FOUND | PK = PARKER KALON NAIL | WPP = WOOD POWER POLE |
| FO = FENCE OUTSIDE | POB = POINT OF BEGINNING | WRCL = LINE OF DEBRIS ON SHORE |
| FOL = FENCE ON LINE | PI = POINT OF INTERSECTION | WV = WATER VALVE |

NOTE: LEGAL DESCRIPTIONS HAVE BEEN FURNISHED BY THE CLIENT OR HIS/HER REPRESENTATIVE. PUBLIC RECORDS HAVE NOT BEEN RESEARCHED BY THE SURVEYOR TO DETERMINE THE ACCURACY OF THESE DESCRIPTIONS NOR HAVE ADJOINING PROPERTIES BEEN RESEARCHED TO DETERMINE OVERLAPS OR HIATUS. ADDITIONS OR DELETIONS TO SURVEY MAP OR REPORT BY OTHER THAN THE SIGNING PARTY IS PROHIBITED WITHOUT WRITTEN CONSENT OF THE SIGNING PARTY. THE BOLD LINE SHOWN HEREON REPRESENTS THE SURVEYOR'S OPINION OF THE DEED LINES. THE MEAN HIGH WATER LINE WAS NOT DETERMINED FOR THIS SURVEY. THE APPARENT MEAN HIGH WATER LINE IS SHOWN FOR REFERENCE ONLY.

SCALE: 1"=30'
FIELD WORK DATE: 02/25/2015
REVISION DATE: XX/XX/XXXX
SHEET: 1 OF 1
DRAWN BY: MPB
CHECKED BY: _____
INVOICE NO.: _____

I HEREBY CERTIFY THAT THIS SURVEY WAS MADE UNDER MY RESPONSIBLE CHARGE AND MEETS THE STANDARDS OF PRACTICE AS SET FORTH BY THE FLORIDA BOARD OF PROFESSIONAL SURVEYORS AND MAPPERS IN CHAPTER 5J-17, FLORIDA ADMINISTRATIVE CODE, PURSUANT TO SECTION 472.027, FLORIDA STATUTES AND COMPLIES WITH CHAPTER 177, FLORIDA STATUTES.

SIGNED

ERIC A. ISAACS, F.S.M. #6783, PROFESSIONAL SURVEYOR AND MAPPER, LB# 7847

NOT VALID WITHOUT THE
SIGNATURE AND THE RAISED
SEAL OF A FLORIDA
SURVEYOR AND MAPPER.



FLORIDA KEYS
LAND SURVEYING

19960 OVERSEAS HIGHWAY
SUGARLOAF KEY, FL 33042
PHONE: (305) 394-3690
EMAIL: FKLSeMail@Gmail.com

PROPOSED DESIGN

813 WADDELL AVENUE

Key West Florida 33040
(HARC APPLICATION)

SITE MAP - KEY WEST		PROJECT DIRECTORY		GENERAL NOTES	
SITE LOCATION: 813 WADDELL AVENUE KEY WEST, FL 33040 Not to Scale		PROJECT: 813 WADDELL ARCHITECT'S PROJECT No.: 1812 CONTACT: Fred Maggio Address: 813 Waddell Avenue Key West Florida, 33040 Tel: ARCHITECT: BENDER & ASSOCIATES ARCHITECTS, P.A. Address: 410 Angela Street, Key West, FL 33040 Tel: (305) 296-1347 Fax: (305) 296-2727 E-mail: bibender@bellsouth.net Principi: Bert L. Bender (Principal-in-Charge) Architect: Haven Burkee ENGINEERING CONSULTANT: STRUCTURAL: H.M. KEISTER ASSOCIATES Address: 2077 University Boulevard, North, Jacksonville, FL 32211 Tel: (904) 743-4633 Fax: (904) 744-6985 Representative: Mark J. Keister, P.E.,		1. All work shall comply with the Florida Building Code, latest edition, and all applicable laws, codes and ordinances of the City, County, and the State of Florida. In the City of Key West, applicable Codes forming the basis of this design and compliance requirements for the Contractor include: FLORIDA BUILDING CODE - Building 2017 EDITION FLORIDA BUILDING CODE - Existing 2017 EDITION FLORIDA BUILDING CODE - Residential 2017 EDITION FLORIDA BUILDING CODE - Plumbing 2017 EDITION FLORIDA BUILDING CODE - Fuel Gas 2017 EDITION FLORIDA BUILDING CODE - Mechanical 2017 EDITION FLORIDA BUILDING CODE - Energy Conservation 2017 EDITION NATIONAL ELECTRICAL CODE 2008 EDITION NFPA 101 LIFE SAFETY CODE w/ Florida Modifications 2006 EDITION FLORIDA FIRE PREVENTION CODE 2007 EDITION NFPA 1 2006 EDITION This project is designed in accordance with A.S.C.E. 7-10 to resist wind loads of 180 mph (3 second gusts) and in accordance with ASCE 24-14 Flood Resistant Design and Construction. 2. Prior to submitting a bid, verify all existing conditions and dimensions on the jobsite, and also after award, but prior to the start of construction. 3. Contours and/or existing grades shown are approximate. Verify with field conditions. Final grading shall provide gradual slopes and grades. Slope all grades away from the building. Planting areas shall be graded with soil suitable for planting. Rock and debris will not be allowed. 4. Where discrepancies between drawings, specifications, and code requirements occur, adhere to the most stringent requirement. 5. Dimensions shall take precedence over scale. 6. All new utilities shall be underground. 7. Drawings and specifications are complementary. Refer to all sheets of drawings and applicable sections of the specifications for interfaces of work with related trades. 8. After completion of construction remove all debris and construction equipment. Restore site to original condition. 9. Notify owner of any possible artifacts uncovered during site grading and throughout the course of construction. 10. Furnish a receptacle on site to contain construction debris and maintain the site in an orderly manner to ensure public safety and prevent blowing debris. 11. Comply with all requirements for selective demolition as specified, shown on the Demolition Plan, or called for in the selective Demolition Notes.	
		DESCRIPTION OF WORK: RENOVATION OF EXISTING HISTORIC BUILDING (NON-CONTRIBUTING) AND NEW ADDITION.		FLORIDA ADMINISTRATIVE CODE 61G1-16.003 Use of Seal. The personal seal, signature and date of the architect or interior designer shall appear on all architectural or interior design documents to be filed for public record and shall be construed to obligate his partners or his corporation. A corporate seal alone is insufficient. Documents shall be signed personally and sealed by the responsible architect or interior designer. Final official record documents (not tracings, etc.) shall be so signed. The signing and sealing of the specification index sheets shall be considered adequate. All drawing sheets and pages shall be so signed and sealed. An architect or interior designer shall not affix, or permit to be affixed, his seal or name to any plan, specifications, drawings, or other related document which was not prepared by him or under his responsible supervising control as provided in Rule Chapter 61G1-23, F.A.C. An architect or interior designer shall not use his seal or do any other act as an architect or interior designer unless holding at the time a certificate of registration and all required renewals thereof. Specific Authority 481.2055, 481.221 FS. Law Implemented 481.221, 481.225(1)(e), (g), (i), 481.225(1)(g), (h), (i) FS. History- New 12-23-79, Formerly 21B-16.03, Amended 7-27-89, Formerly 21B-16.003, Amended 11-21-94, 4-18-00.	
ABBREVIATIONS		SYMBOLS LEGEND		SHEET INDEX	
<table><tbody><tr><td>AB</td><td>ANCHOR BOLT</td><td>MIN</td><td>MINIMUM</td></tr><tr><td>ABC</td><td>AGGREGATE BASE COURSE</td><td>NTS</td><td>NOT TO SCALE</td></tr><tr><td>A/C</td><td>AIR CONDITIONING</td><td>OA</td><td>OVERALL</td></tr><tr><td>BLKG</td><td>BLOCKING</td><td>OC</td><td>ON CENTER</td></tr><tr><td>BUR</td><td>BUILT UP ROOF</td><td>PCF</td><td>POUNDS PER CUBIC FOOT</td></tr><tr><td>CAB</td><td>CABINET</td><td>PL</td><td>PROPETRY LINE</td></tr><tr><td>CER</td><td>CERAMIC</td><td>PLAM</td><td>PLASTIC LAMINATE</td></tr><tr><td>CL</td><td>CENTER LINE</td><td>PLF</td><td>POUNDS PER LINEAL FOOT</td></tr><tr><td>CLG</td><td>CEILING</td><td>PNL</td><td>PANEL</td></tr><tr><td>CMU</td><td>CONCRETE MASONRY UNIT</td><td>PT</td><td>CCA PRESSURE TREATED</td></tr><tr><td>COL</td><td>COLUMN</td><td>FT</td><td>POINT</td></tr><tr><td>CONC</td><td>CONCRETE</td><td>FVC</td><td>POLYVINYLCHLORIDE</td></tr><tr><td>DBL</td><td>DOUBLE</td><td>R</td><td>RADIUS (OR) RISER</td></tr><tr><td>DIAG</td><td>DIAGONAL</td><td>R/A</td><td>RETURN AIR</td></tr><tr><td>DS</td><td>DOWNSPOUT</td><td>REBAR</td><td>STEEL REINF. BAR</td></tr><tr><td>DTL</td><td>DETAIL</td><td>REFR.</td><td>REFRIGERATOR</td></tr><tr><td>DNR</td><td>DRAWER</td><td>SF</td><td>SQUARE FOOT (FEET)</td></tr><tr><td>EJ</td><td>EXPANSION JOINT</td><td>SS</td><td>STAINLESS STEEL</td></tr><tr><td>ELEV</td><td>ELEVATION</td><td>SPEC</td><td>SPECIFICATION</td></tr><tr><td>ELEC</td><td>ELECTRIC</td><td>T</td><td>TREAD(S)</td></tr><tr><td>EQ</td><td>EQUAL</td><td>TYP</td><td>TYPICAL</td></tr><tr><td>EXH</td><td>EXHAUST</td><td>UNO</td><td>UNLESS NOTED OTHERWISE</td></tr><tr><td>FV</td><td>FIELD VERIFY</td><td>VCT</td><td>VINYL COMPOSITION TILE</td></tr><tr><td>GALV</td><td>GALVANIZED</td><td>VERT</td><td>VERTICAL</td></tr><tr><td>GI</td><td>GALVANIZED IRON</td><td>WD</td><td>WOOD</td></tr><tr><td>HORZ</td><td>HORIZONTAL</td><td>WNF</td><td>WELDED WIRE FABRIC</td></tr><tr><td>HDM</td><td>HARDWARE</td><td>WH</td><td>WATER HEATER</td></tr><tr><td>HVAC</td><td>HEATING VENTILATING & AIR CONDITIONING</td><td>W/O</td><td>WITHOUT</td></tr><tr><td>FOC</td><td>FACE OF CONCRETE</td><td></td><td></td></tr><tr><td>FOS</td><td>FACE OF STUD</td><td></td><td></td></tr><tr><td>FIN</td><td>FINISH</td><td></td><td></td></tr><tr><td>FE</td><td>FIRE EXTINGUISHER</td><td></td><td></td></tr><tr><td>FND</td><td>FOUNDATION</td><td></td><td></td></tr><tr><td>FTG</td><td>FOOTING</td><td></td><td></td></tr><tr><td>ID</td><td>INSIDE DIAMETER</td><td></td><td></td></tr><tr><td>MAX</td><td>MAXIMUM</td><td></td><td></td></tr></tbody></table>	AB	ANCHOR BOLT	MIN	MINIMUM	ABC	AGGREGATE BASE COURSE	NTS	NOT TO SCALE	A/C	AIR CONDITIONING	OA	OVERALL	BLKG	BLOCKING	OC	ON CENTER	BUR	BUILT UP ROOF	PCF	POUNDS PER CUBIC FOOT	CAB	CABINET	PL	PROPETRY LINE	CER	CERAMIC	PLAM	PLASTIC LAMINATE	CL	CENTER LINE	PLF	POUNDS PER LINEAL FOOT	CLG	CEILING	PNL	PANEL	CMU	CONCRETE MASONRY UNIT	PT	CCA PRESSURE TREATED	COL	COLUMN	FT	POINT	CONC	CONCRETE	FVC	POLYVINYLCHLORIDE	DBL	DOUBLE	R	RADIUS (OR) RISER	DIAG	DIAGONAL	R/A	RETURN AIR	DS	DOWNSPOUT	REBAR	STEEL REINF. BAR	DTL	DETAIL	REFR.	REFRIGERATOR	DNR	DRAWER	SF	SQUARE FOOT (FEET)	EJ	EXPANSION JOINT	SS	STAINLESS STEEL	ELEV	ELEVATION	SPEC	SPECIFICATION	ELEC	ELECTRIC	T	TREAD(S)	EQ	EQUAL	TYP	TYPICAL	EXH	EXHAUST	UNO	UNLESS NOTED OTHERWISE	FV	FIELD VERIFY	VCT	VINYL COMPOSITION TILE	GALV	GALVANIZED	VERT	VERTICAL	GI	GALVANIZED IRON	WD	WOOD	HORZ	HORIZONTAL	WNF	WELDED WIRE FABRIC	HDM	HARDWARE	WH	WATER HEATER	HVAC	HEATING VENTILATING & AIR CONDITIONING	W/O	WITHOUT	FOC	FACE OF CONCRETE			FOS	FACE OF STUD			FIN	FINISH			FE	FIRE EXTINGUISHER			FND	FOUNDATION			FTG	FOOTING			ID	INSIDE DIAMETER			MAX	MAXIMUM			TRUE NORTH FLOOR PLANS, ETC. (THROUGHOUT DWGS.) SITE PLANS (ONCE ONLY) NORTH ARROWS BUILDING SECTION WALL SECTION CUT DETAIL INDICATOR BLOWN-UP DETAIL INDICATOR (PERTAINS TO DETAIL PLAN INDICATOR ON SMALLER SCALE PLAN)	DWG. # ON SHEET REFERENCE SHEET CROSS SECTION DWG. TITLE 1/4" = 1'-0" DRAWING SCALE SECTION & DETAIL DRWG. TITLES POCHE ONLY WHERE ELEVATIONS ARE INDICATED SHT. A8 INDICATES # OF ELEVATION WALL ELEVATION INDICATOR (SHOWN WITHIN ROOM ON PLAN) ROOM NUMBER INDICATOR (SHOWN BESIDE OR UNDER ROOM NAME) DOOR OPENING INDICATOR (EACH OPENING SCHEDULED SEPARATELY) WINDOW INDICATOR (EACH WINDOW TYPE & SIZE SCHEDULED) PARTITION/WALL TYPE INDICATOR (COMMERCIAL & INSTITUTIONAL PROJECTS)	MATERIAL DESIGNATIONS CONCRETE MASONRY UNITS IN PLAN CONC., STUCCO, PLASTER IN ELEV.;POURED CONC. IN PLAN METAL IN ELEVATION METAL IN SECTION FINISH WOOD IN ELEV. & IN SECTION DIMENSION LUMBER IN SECTION (CONTINUOUS) WOOD BLOCKING IN SECTION (DISCONTINUOUS) GYPSUM WALL BOARD IN SECTION (LARGE SCALE) EARTH, NATURAL SUBSTRATE GRAVEL, AGGREGATE BASE COURSE, FILL FIBERGLASS BATT INSULATION RIGID INSULATION PARTITIONS & WALLS CONCRETE MASONRY UNITS POURED CONCRETE WOOD FRAME METAL STUDS EXISTING CONSTRUCTION TO REMAIN EXISTING CONSTRUCTION TO BE DEMOLISHED	SHEET INDEX C COVER C1 SURVEY A0 EXISTING SITEPLAN, PROPOSED SITE PLAN, PROJECT STATISTICS A1 EXISTING FLOOR PLAN / DEMOLITION PLAN A2 PROPOSED FLOOR PLAN A3 EXISTING EXTERIOR ELEVATION, PROPOSED EXTERIOR ELEVATION A4 EXISTING EXTERIOR ELEVATION, PROPOSED EXTERIOR ELEVATION A5 EXISTING EXTERIOR ELEVATION, PROPOSED EXTERIOR ELEVATION A6 EXISTING EXTERIOR ELEVATION, PROPOSED EXTERIOR ELEVATION A7 PHOTOGRAPHS OF EXISTING BUILDING A8 PHOTOGRAPHS OF ADJACENT BUILDINGS A9 PHOTOGRAPHS SHOWING DETERIORATION OF EXISTING BUILDING A10 THREE DIMENSIONAL RENDERING OF STREET FACADE A11 THREE DIMENSIONAL RENDERING OF REAR YARD FACADE
AB	ANCHOR BOLT	MIN	MINIMUM	
ABC	AGGREGATE BASE COURSE	NTS	NOT TO SCALE	
A/C	AIR CONDITIONING	OA	OVERALL	
BLKG	BLOCKING	OC	ON CENTER	
BUR	BUILT UP ROOF	PCF	POUNDS PER CUBIC FOOT	
CAB	CABINET	PL	PROPETRY LINE	
CER	CERAMIC	PLAM	PLASTIC LAMINATE	
CL	CENTER LINE	PLF	POUNDS PER LINEAL FOOT	
CLG	CEILING	PNL	PANEL	
CMU	CONCRETE MASONRY UNIT	PT	CCA PRESSURE TREATED	
COL	COLUMN	FT	POINT	
CONC	CONCRETE	FVC	POLYVINYLCHLORIDE	
DBL	DOUBLE	R	RADIUS (OR) RISER	
DIAG	DIAGONAL	R/A	RETURN AIR	
DS	DOWNSPOUT	REBAR	STEEL REINF. BAR	
DTL	DETAIL	REFR.	REFRIGERATOR	
DNR	DRAWER	SF	SQUARE FOOT (FEET)	
EJ	EXPANSION JOINT	SS	STAINLESS STEEL	
ELEV	ELEVATION	SPEC	SPECIFICATION	
ELEC	ELECTRIC	T	TREAD(S)	
EQ	EQUAL	TYP	TYPICAL	
EXH	EXHAUST	UNO	UNLESS NOTED OTHERWISE	
FV	FIELD VERIFY	VCT	VINYL COMPOSITION TILE	
GALV	GALVANIZED	VERT	VERTICAL	
GI	GALVANIZED IRON	WD	WOOD	
HORZ	HORIZONTAL	WNF	WELDED WIRE FABRIC	
HDM	HARDWARE	WH	WATER HEATER	
HVAC	HEATING VENTILATING & AIR CONDITIONING	W/O	WITHOUT	
FOC	FACE OF CONCRETE	
FOS	FACE OF STUD	
FIN	FINISH	
FE	FIRE EXTINGUISHER	
FND	FOUNDATION	
FTG	FOOTING	
ID	INSIDE DIAMETER	
MAX	MAXIMUM	

813 WADDELL
KEY WEST, FLORIDA

410 Angela Street
Key West, Florida 33040
Telephone (305) 296-1347
Facsimile (305) 296-2727
Florida License AAC002022

Bender & Associates
ARCHITECTS
p.a.

Project No.: 1812

Date: 05/24/2018

C

MAP OF BOUNDARY SURVEY

BEARING BASE:
ALL BEARINGS ARE BASED
ON N61°09'27"E ASSUMED
ALONG THE CENTERLINE OF
WADDELL AVENUE.

ALL ANGLES DEPICTED
ARE 90 DEGREES UNLESS
OTHERWISE INDICATED


ALL UNITS ARE SHOWN IN
U.S. SURVEY FEET

ADDRESS:
813 WADDELL AVENUE,
KEY WEST, FL 33040


COMMUNITY NO.: 120 68
MAP NO.: 12087C-15 6K
MAP DATE: 02-18-05
FLOOD ZONE: X - SHADED

LEGEND

- 0 - WATER METER
- - SANITARY SEWER CLEAN OUT
- - MAILBOX
- - WOOD POWER POLE
- ⊠ - CONCRETE POWER POLE
- ⊕ - FIRE HYDRANT

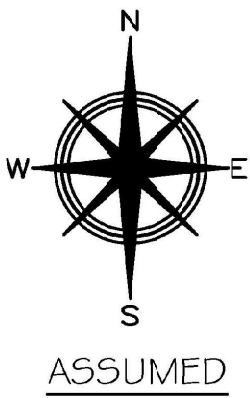

LOCATION MAP - NTS
SEC. 05-T685-R25E

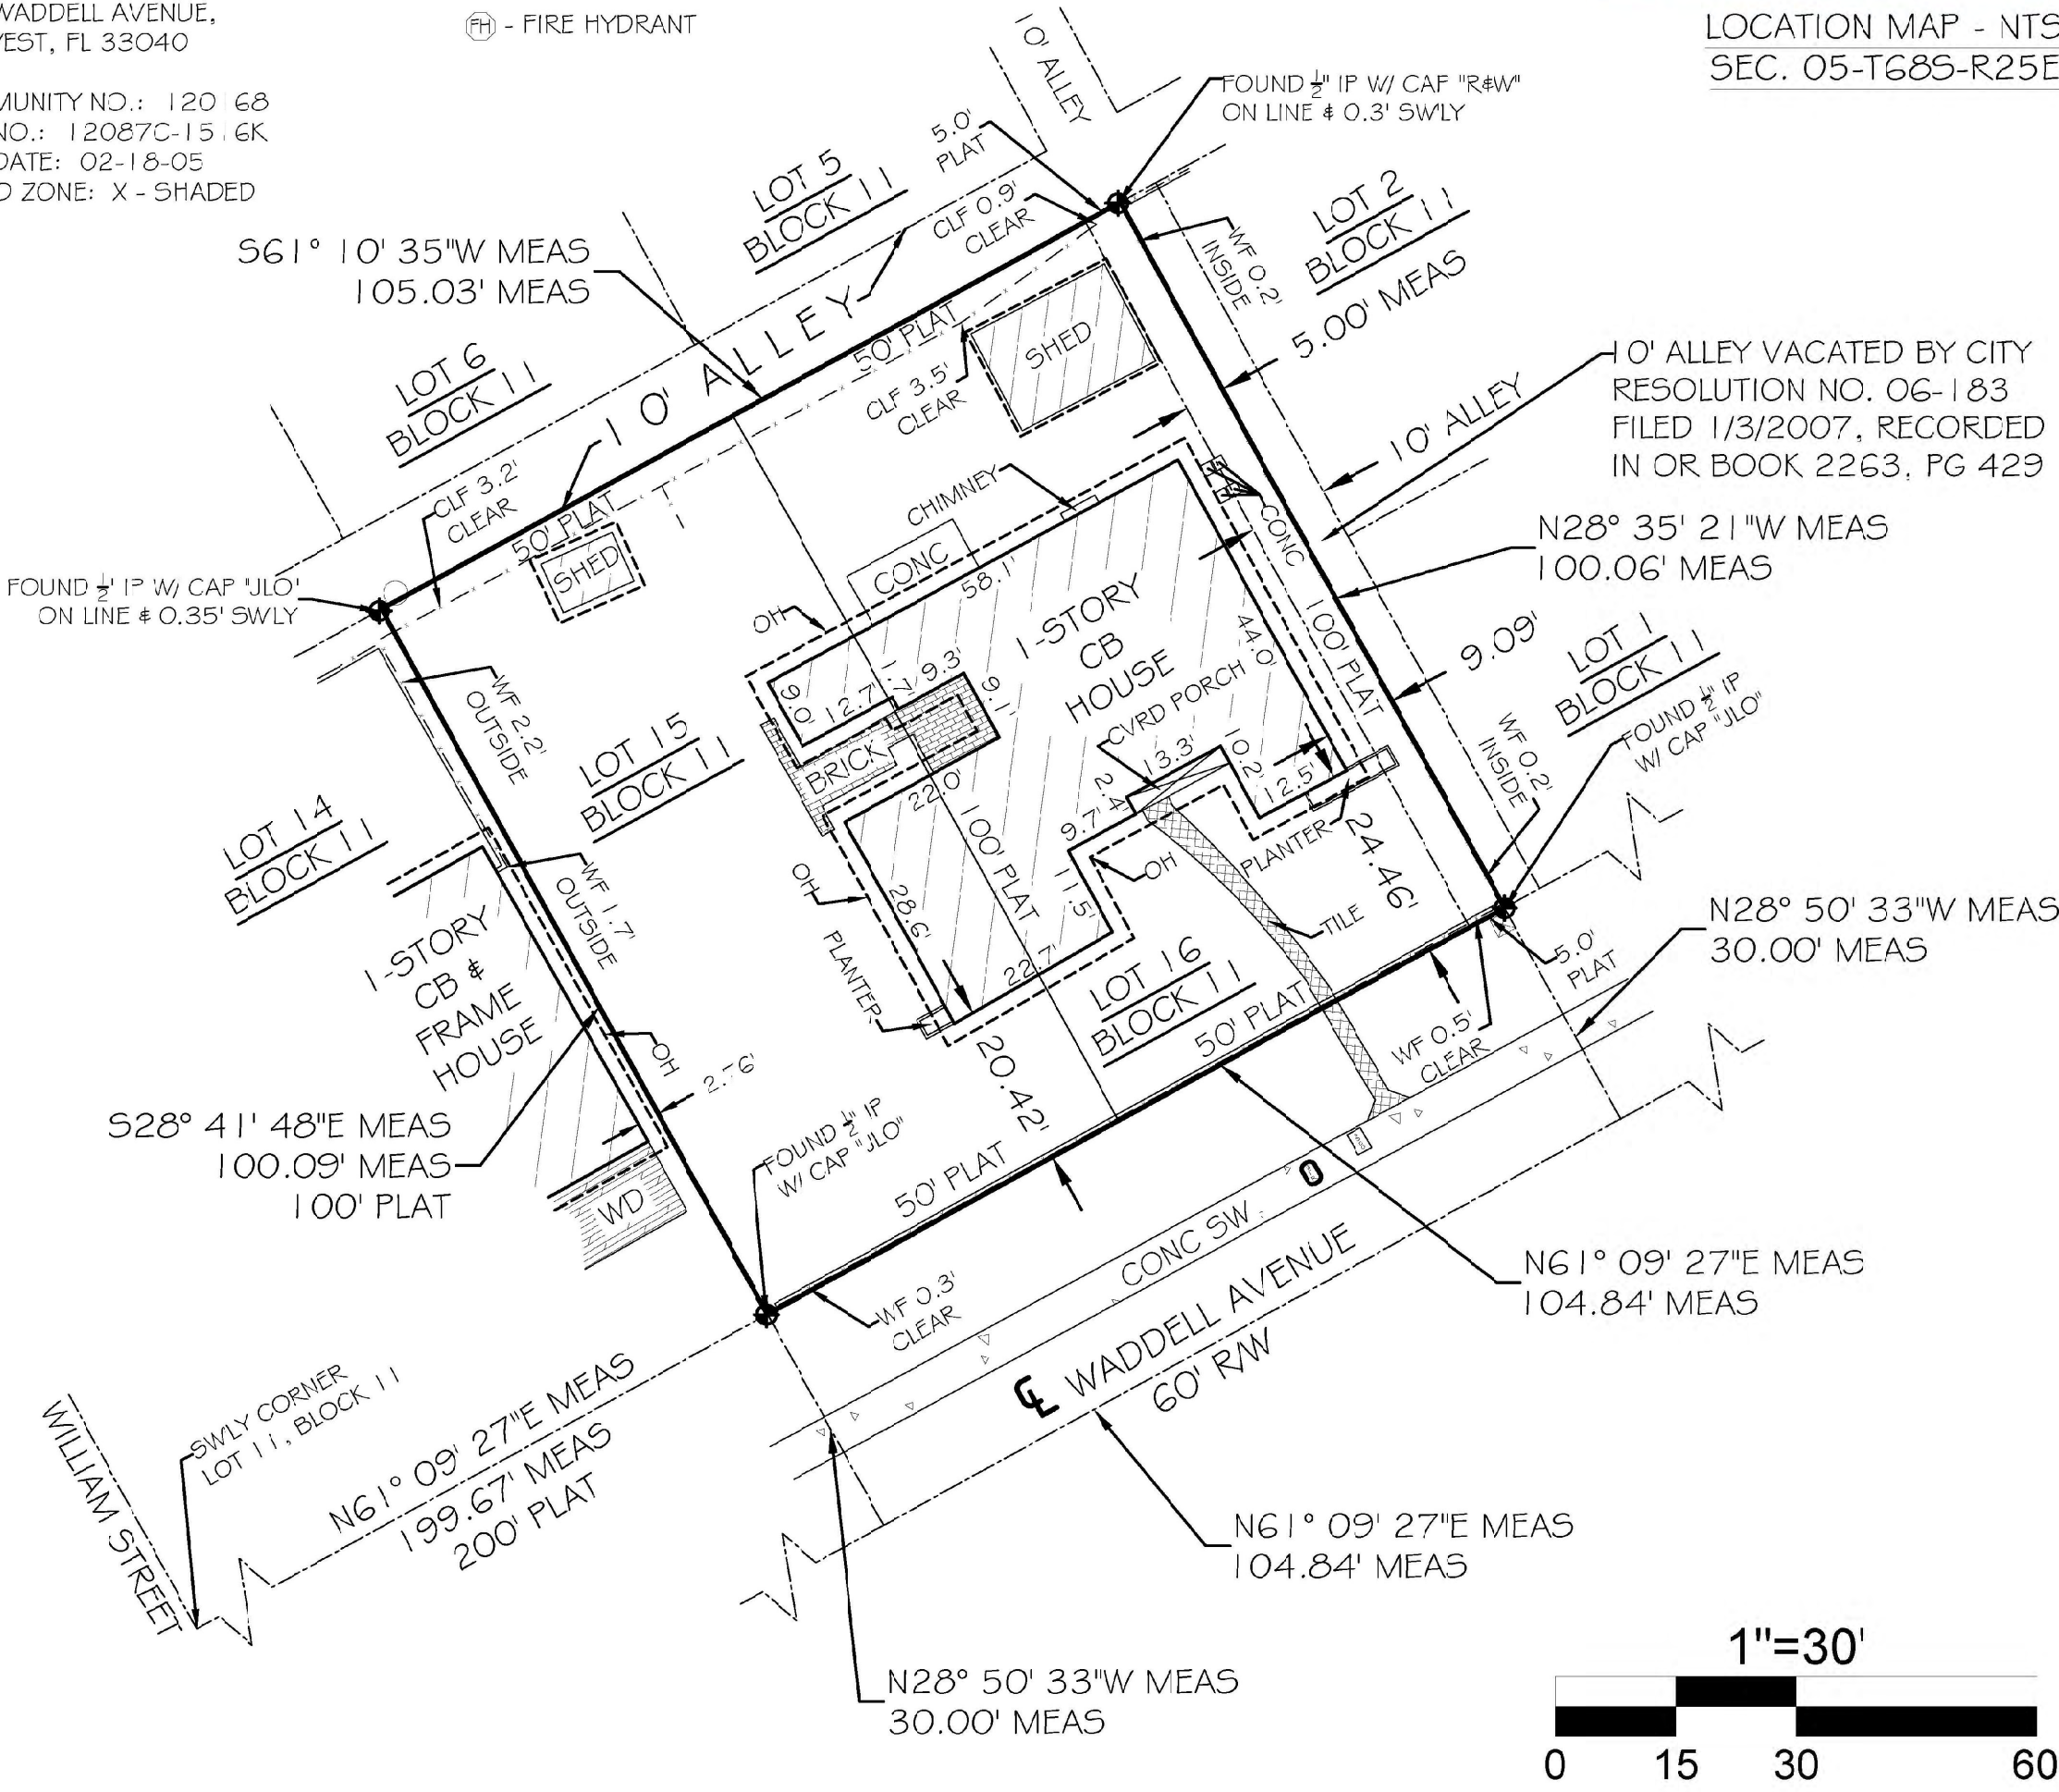

LEGAL DESCRIPTION -

Lot Fifteen (15) and Sixteen (16) in Block Eleven (11) of Tract Seventeen (17) according to The Key West Investment Company's Subdivision, recorded in Plat Book 1, Page 69, Monroe County, Florida, Records.

TOGETHER WITH:

That portion of a vacated alleyway in the dimensions of 100 feet in length and 10 feet in width to the abutting property owners at 1426 Reynolds Street and 813 Waddell Avenue, as shown in City Resolution No. 06-183, filed 1/3/2007, recorded in Official Records Book 2263, Page 429 of the Public Records.

CERTIFIED TO -

813 Waddell Properties, LLC, a Florida limited liability company;
Smith|Oropeza|Hawks, Attorneys at Law;
Chicago Title Company;

TOTAL AREA = 10,500.92 SQFT±

NOTE: FOUNDATIONS BENEATH THE SURFACE ARE NOT SHOWN. MEASURED DIMENSIONS EQUAL PLATTED OR DESCRIBED DIMENSIONS UNLESS INDICATED OTHERWISE.
THE FOLLOWING IS A LIST OF ABBREVIATIONS THAT MAY BE FOUND ON THIS SHEET.

BFP = BACK-FLOW PREVENTER	GLW = GUY WIRE	POC = POINT OF COMMENCEMENT
BO = BLOW OUT	HB = HOSE BIB	PRC = POINT OF REVERSE CURVE
CB & G = 2" CONCRETE CURB & GUTTER	IR = IRON PIPE	PRM = PERMANENT REFERENCE MONUMENT
CB = CONCRETE BLOCK	IR = IRON ROD	RT = POINT OF TANGENT
CL = CENTERLINE	L = ARC LENGTH	R = RADIUS
CLF = CHAINLINK FENCE	MS = LANDSCAPING	RAW = RIGHT OF WAY LINE
CM = CONCRETE MONUMENT	MB = MAILBOX	SSCO = SANITARY SEWER CLEAN-OUT
CONC = CONCRETE	MEAS = MEASURED	SW = SIDE WALK
CPF = CONCRETE POWER POLE	MF = METAL FENCE	TEM = TEMPORARY BENCH-MARK
CRD = COVERED	MHW = MEAN HIGH WATER LINE	TOD = TOP OF BANK
DELTA = CENTRAL ANGLE	NGVD = NATIONAL GEODETIC VERTICAL DATUM (1929)	TOS = TOP OF SLOPE
DEASE = DRAINAGE EASEMENT	STS = NOT TO SCALE	TS = TRAFFIC SIGN
D = ELEVATION	CH = ROOF OVERHANG	TYP = TYPICAL
ENCL = ENCLOSURE	OW = OVERHEAD WIRES	UR = UNSURVEYED
EP = EDGE OF PAVEMENT	PC = POINT OF CURVE	UB = UTILITY BASEMENT
FF = FINISHED FLOOR ELEVATION	PM = PARKING METER	WD = WOOD DECK
FI = FIRE HYDRANT	POC = POINT OF COMPOUND CURVE	WF = WOOD FENCE
F = FENCE INSIDE	PCP = PERMANENT CONTROL POINT	WL = WOOD LANDING
FND = FOUND	PK = PARKER KALON NAIL	WM = WATER METER
FO = FENCE OUTSIDE	POS = POINT OF BEGINNING	WPT = WOOD POWER POLE
FOL = FENCE ON LINE	PI = POINT OF INTERSECTION	WRACK LINE = LINE OF DEBRIS ON SHORE
		WM = WATER VALVE

NOTE: LEGAL DESCRIPTIONS HAVE BEEN FURNISHED BY THE CLIENT OR HIS/HER REPRESENTATIVE. PUBLIC RECORDS HAVE NOT BEEN RESEARCHED BY THE SURVEYOR TO DETERMINE THE ACCURACY OF THESE DESCRIPTIONS NOR HAVE ADJOINING PROPERTIES BEEN RESEARCHED TO DETERMINE OVERLAPS OR HIATUS. ADDITIONS OR DELETIONS TO SURVEY MAP OR REPORT BY OTHER THAN THE SIGNING PARTY IS PROHIBITED WITHOUT WRITTEN CONSENT OF THE SIGNING PARTY. THE BOLD LINE SHOWN HEREON REPRESENTS THE SURVEYORS OPINION OF THE DEED LINES. THE MEAN HIGH WATER LINE WAS NOT DETERMINED FOR THIS SURVEY. THE APPARENT MEAN HIGH WATER LINE IS SHOWN FOR REFERENCE ONLY.

SCALE: 1"=30'
FIELD WORK DATE: 02/25/2015
REVISION DATE: XXXXXXXX
SHEET 1 OF 1
DRAWN BY: MPB
CHECKED BY: -----
INVOICE NO.: -----

I HEREBY CERTIFY THAT THIS SURVEY WAS MADE UNDER MY RESPONSIBLE CHARGE AND MEETS THE STANDARDS OF PRACTICE AS SET FORTH BY THE FLORIDA BOARD OF PROFESSIONAL SURVEYORS AND MAPPERS IN CHAPTER 53-17, FLORIDA ADMINISTRATIVE CODE, PURSUANT TO SECTION 472.027, FLORIDA STATUTES AND COMPLIES WITH CHAPTER 177, FLORIDA STATUTES.

SIGNED
ERIC A. ISAACS, PSM #6783, PROFESSIONAL SURVEYOR AND MAPPER, LSW 7847



19960 OVERSEAS HIGHWAY
SUGARLOAF KEY, FL 33042
PHONE: (305) 394-3690
EMAIL: FKLSeMail@Gmail.com

813 WADDELL
KEY WEST, FLORIDA




410 Angela Street
Key West, Florida 33040
Telephone (305) 296-1347
Facsimile (305) 296-2727
Florida License AAC002022


Bender & Associates
ARCHITECTS
p.a.

Project No.: 1812
Date: 05/24/2018

C1

PROJECT STATISTICS			
FEMA FLOOD ZONE	ZONE 'X'		
ZONING DESIGNATION	HPDR		
LOT SIZE	10,500 S.F.		
OCCUPANCY	SINGLE FAMILY		
	REQUIRED	EXISTING	PROPOSED
BUILDING COVERAGE 10,500 S.F. X 40%	4,200 S.F. MAX.	3,115 S.F.	4,190 S.F.
BUILDING HEIGHT	30'-0" MAX.	10'-10"	13'-0"
IMPERVIOUS SURFACE 10,500 S.F. X 60%	6,300 S.F. MAX.	3,290 S.F.	5,050 S.F.
FRONT SETBACK (STREET)	10'-0" MIN.	14'-6"	14'-6" (NO CHANGE)
SIDE SETBACK (EAST)	5'-0" MIN.	7'-1"	7'-1" (NO CHANGE)
SIDE SETBACK (WEST)	5'-0" MIN.	35'-2"	14'-0"
REAR SETBACK	15'-0" MIN.	29'-6"	17'-0"
OPEN SPACE (35%)	3,675 S.F. MIN.	7,210 S.F.	5,450 S.F.

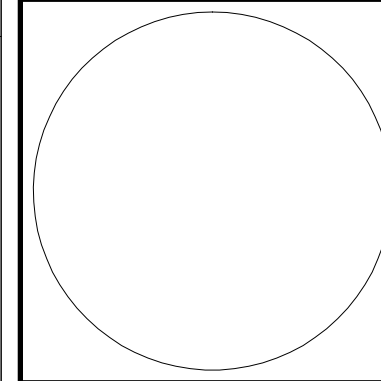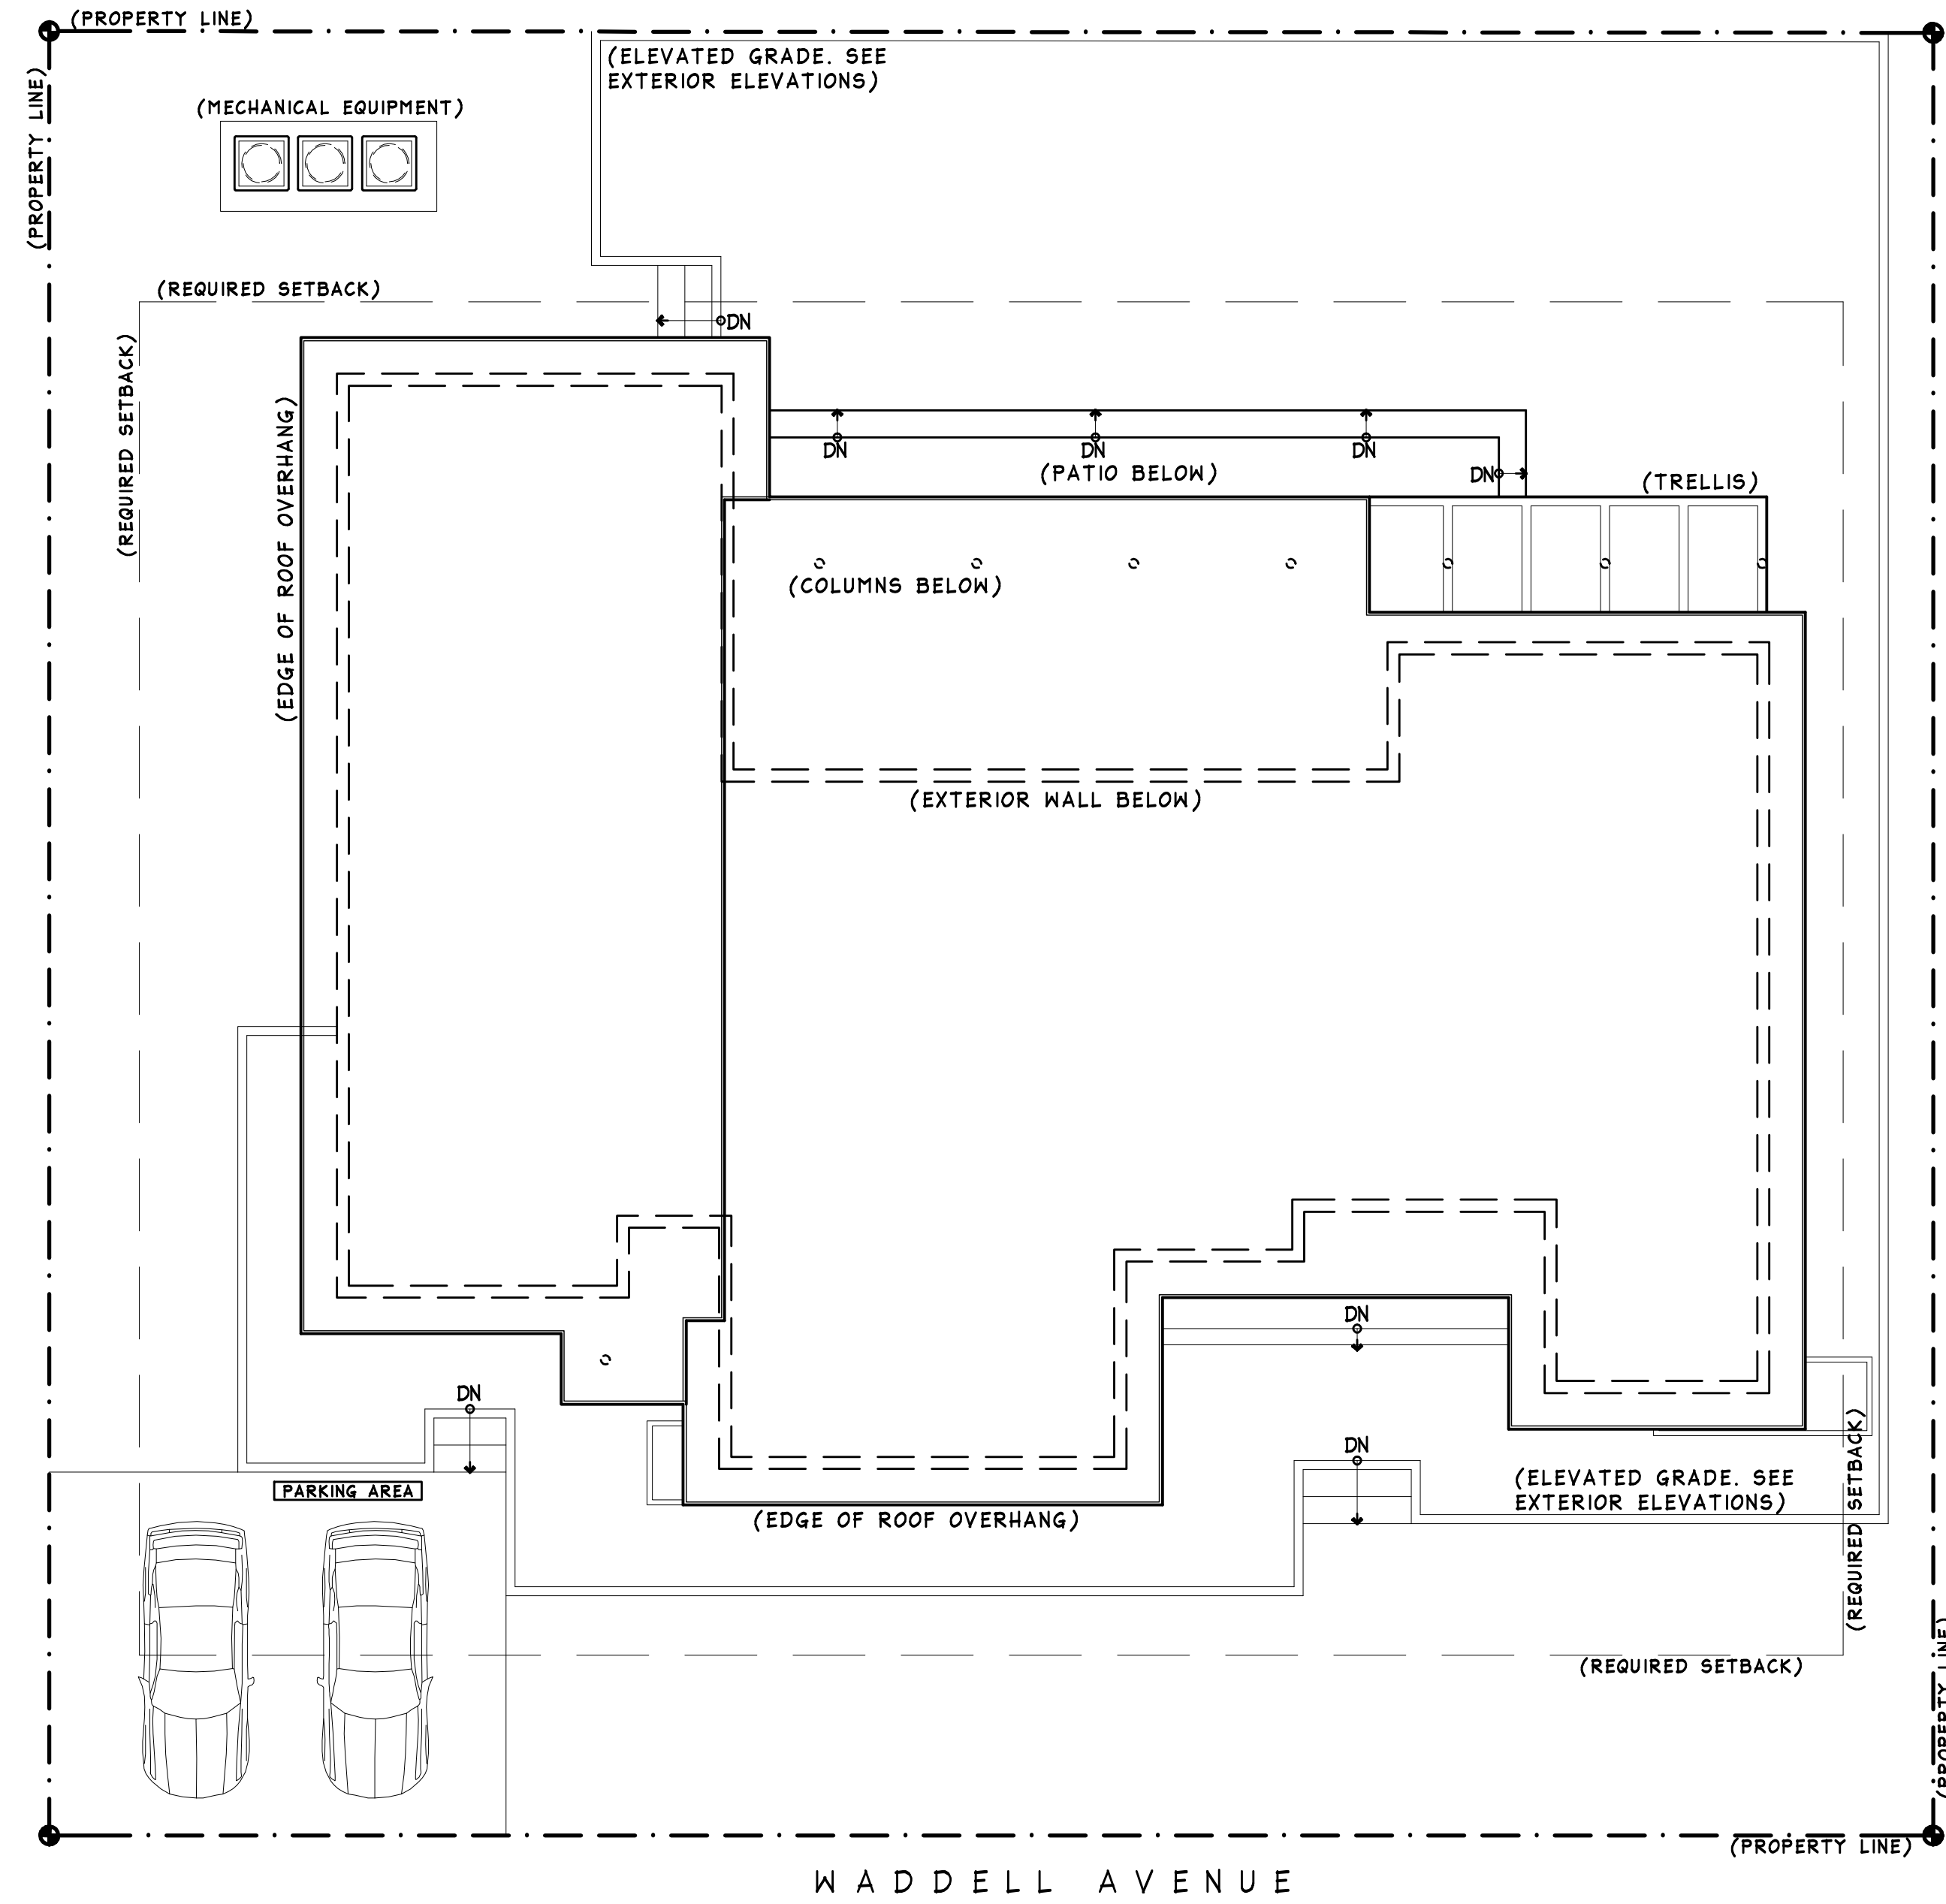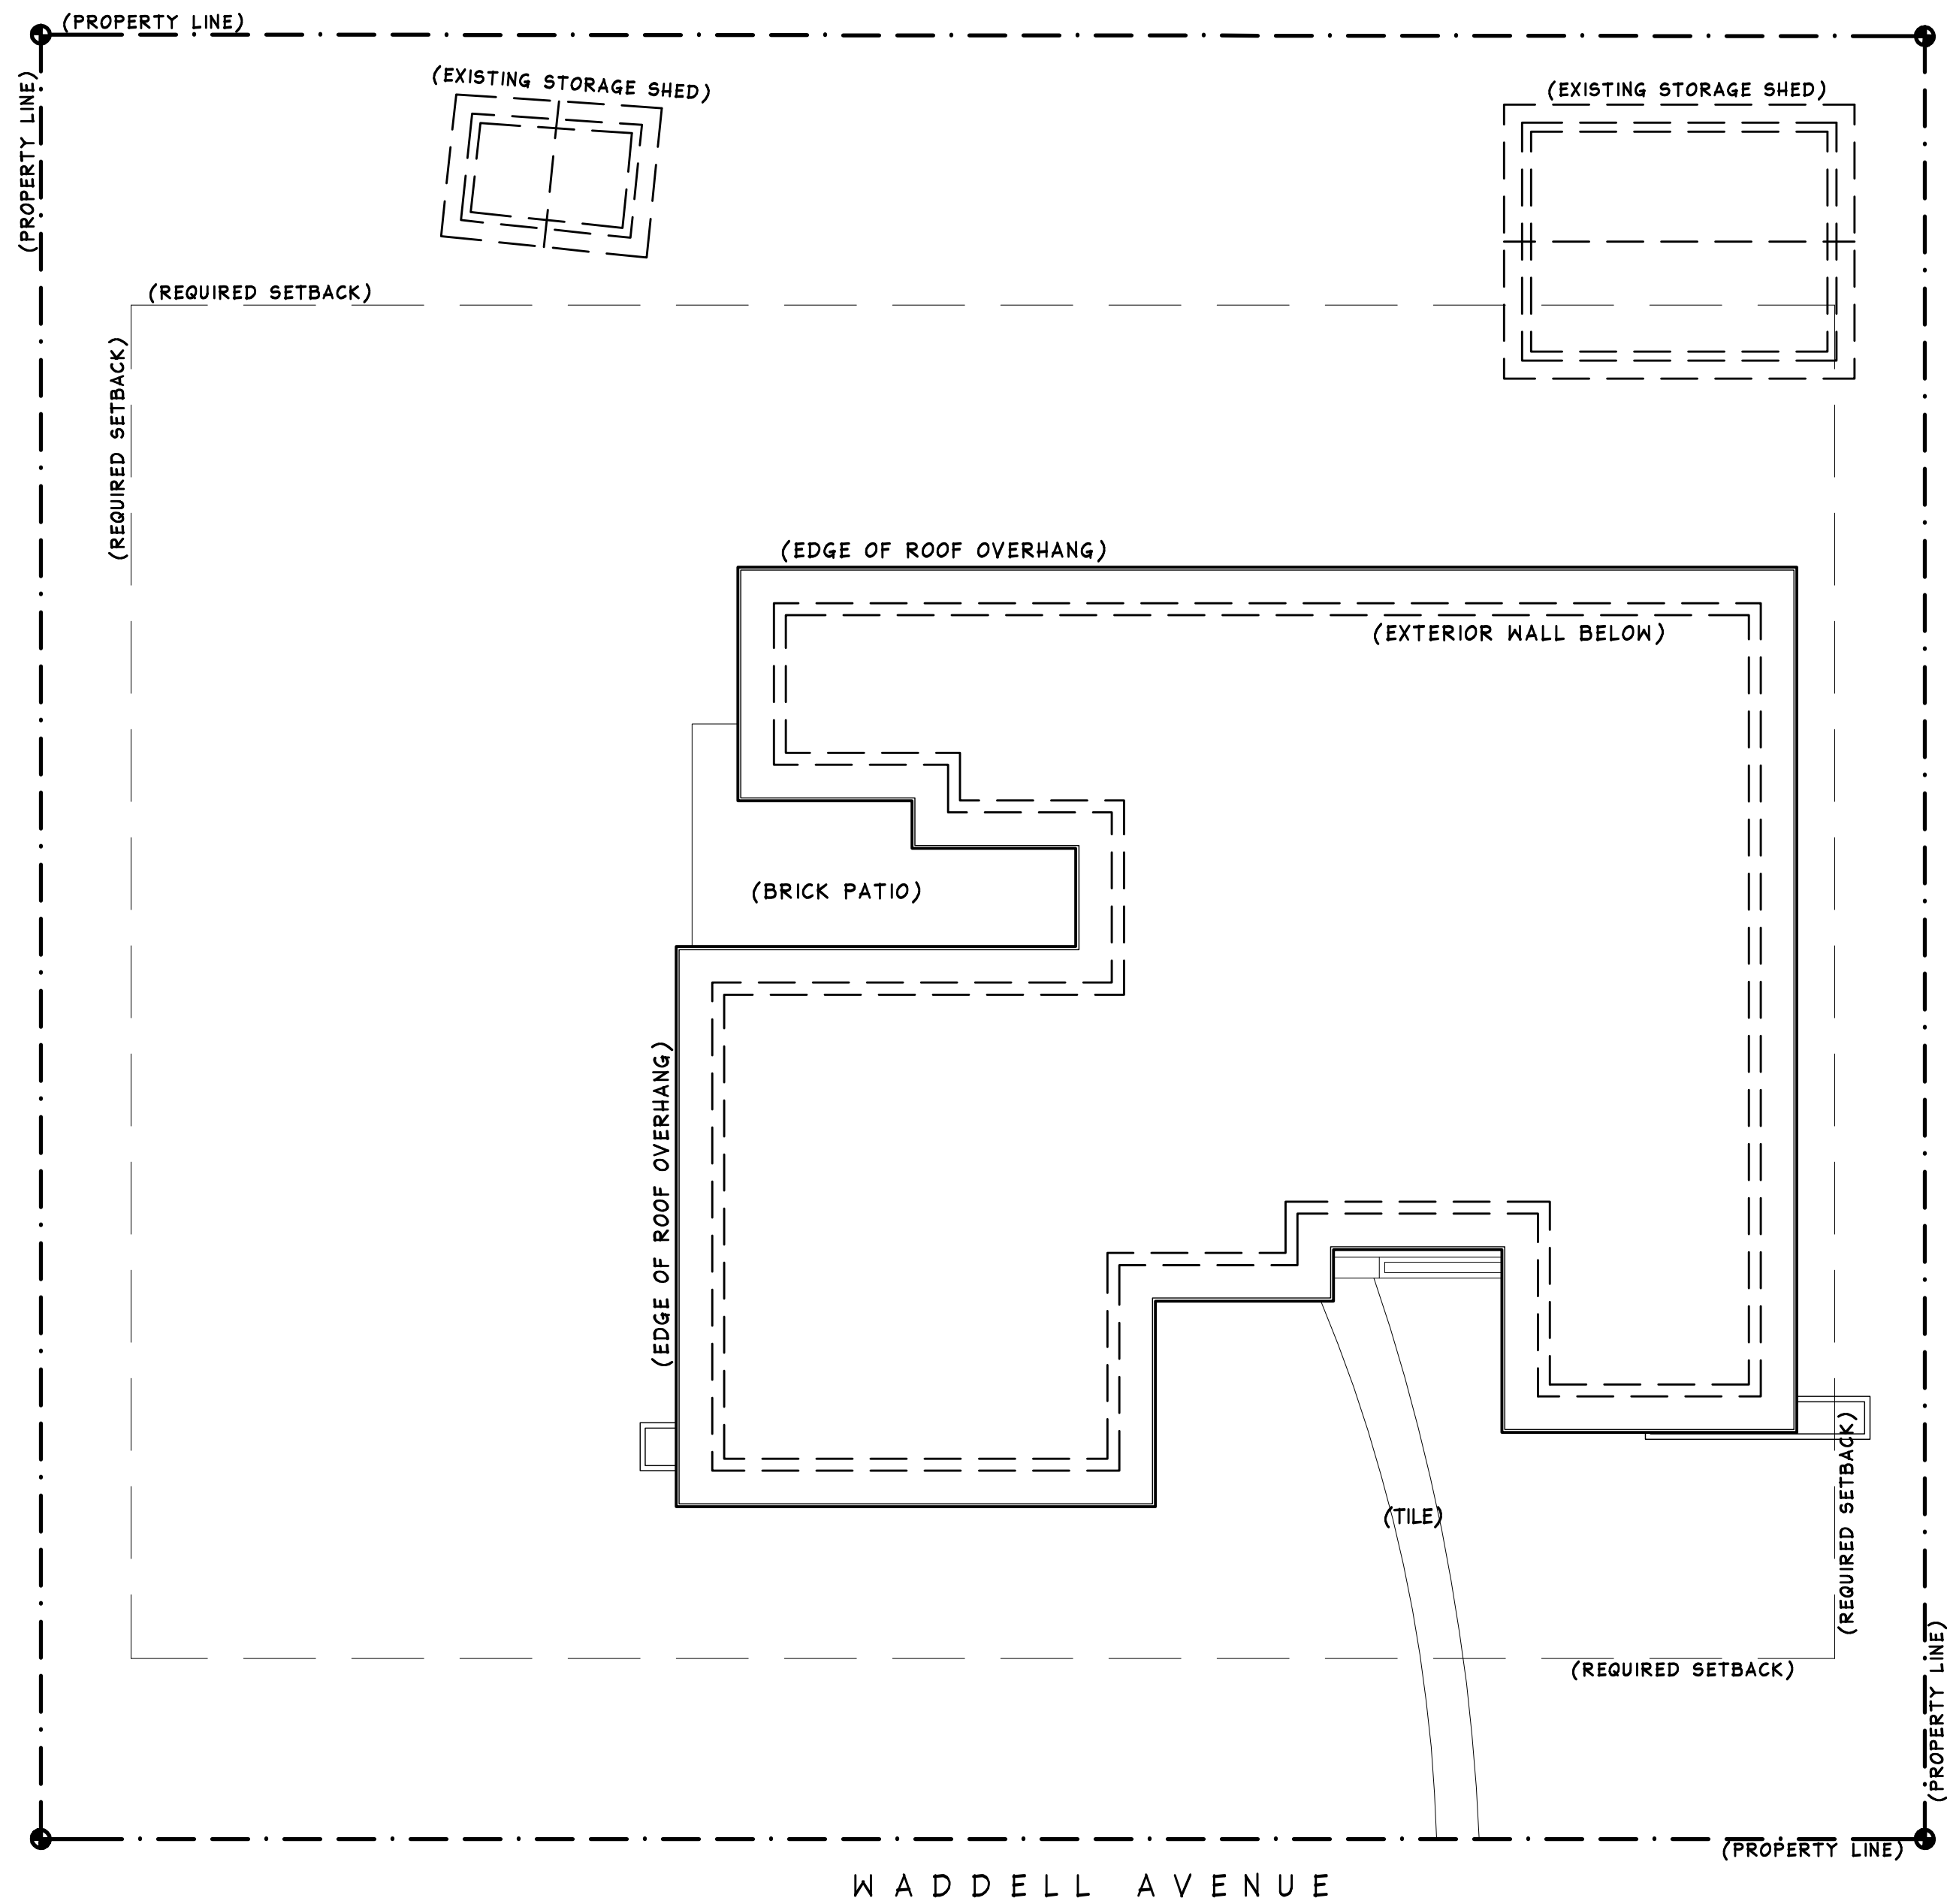

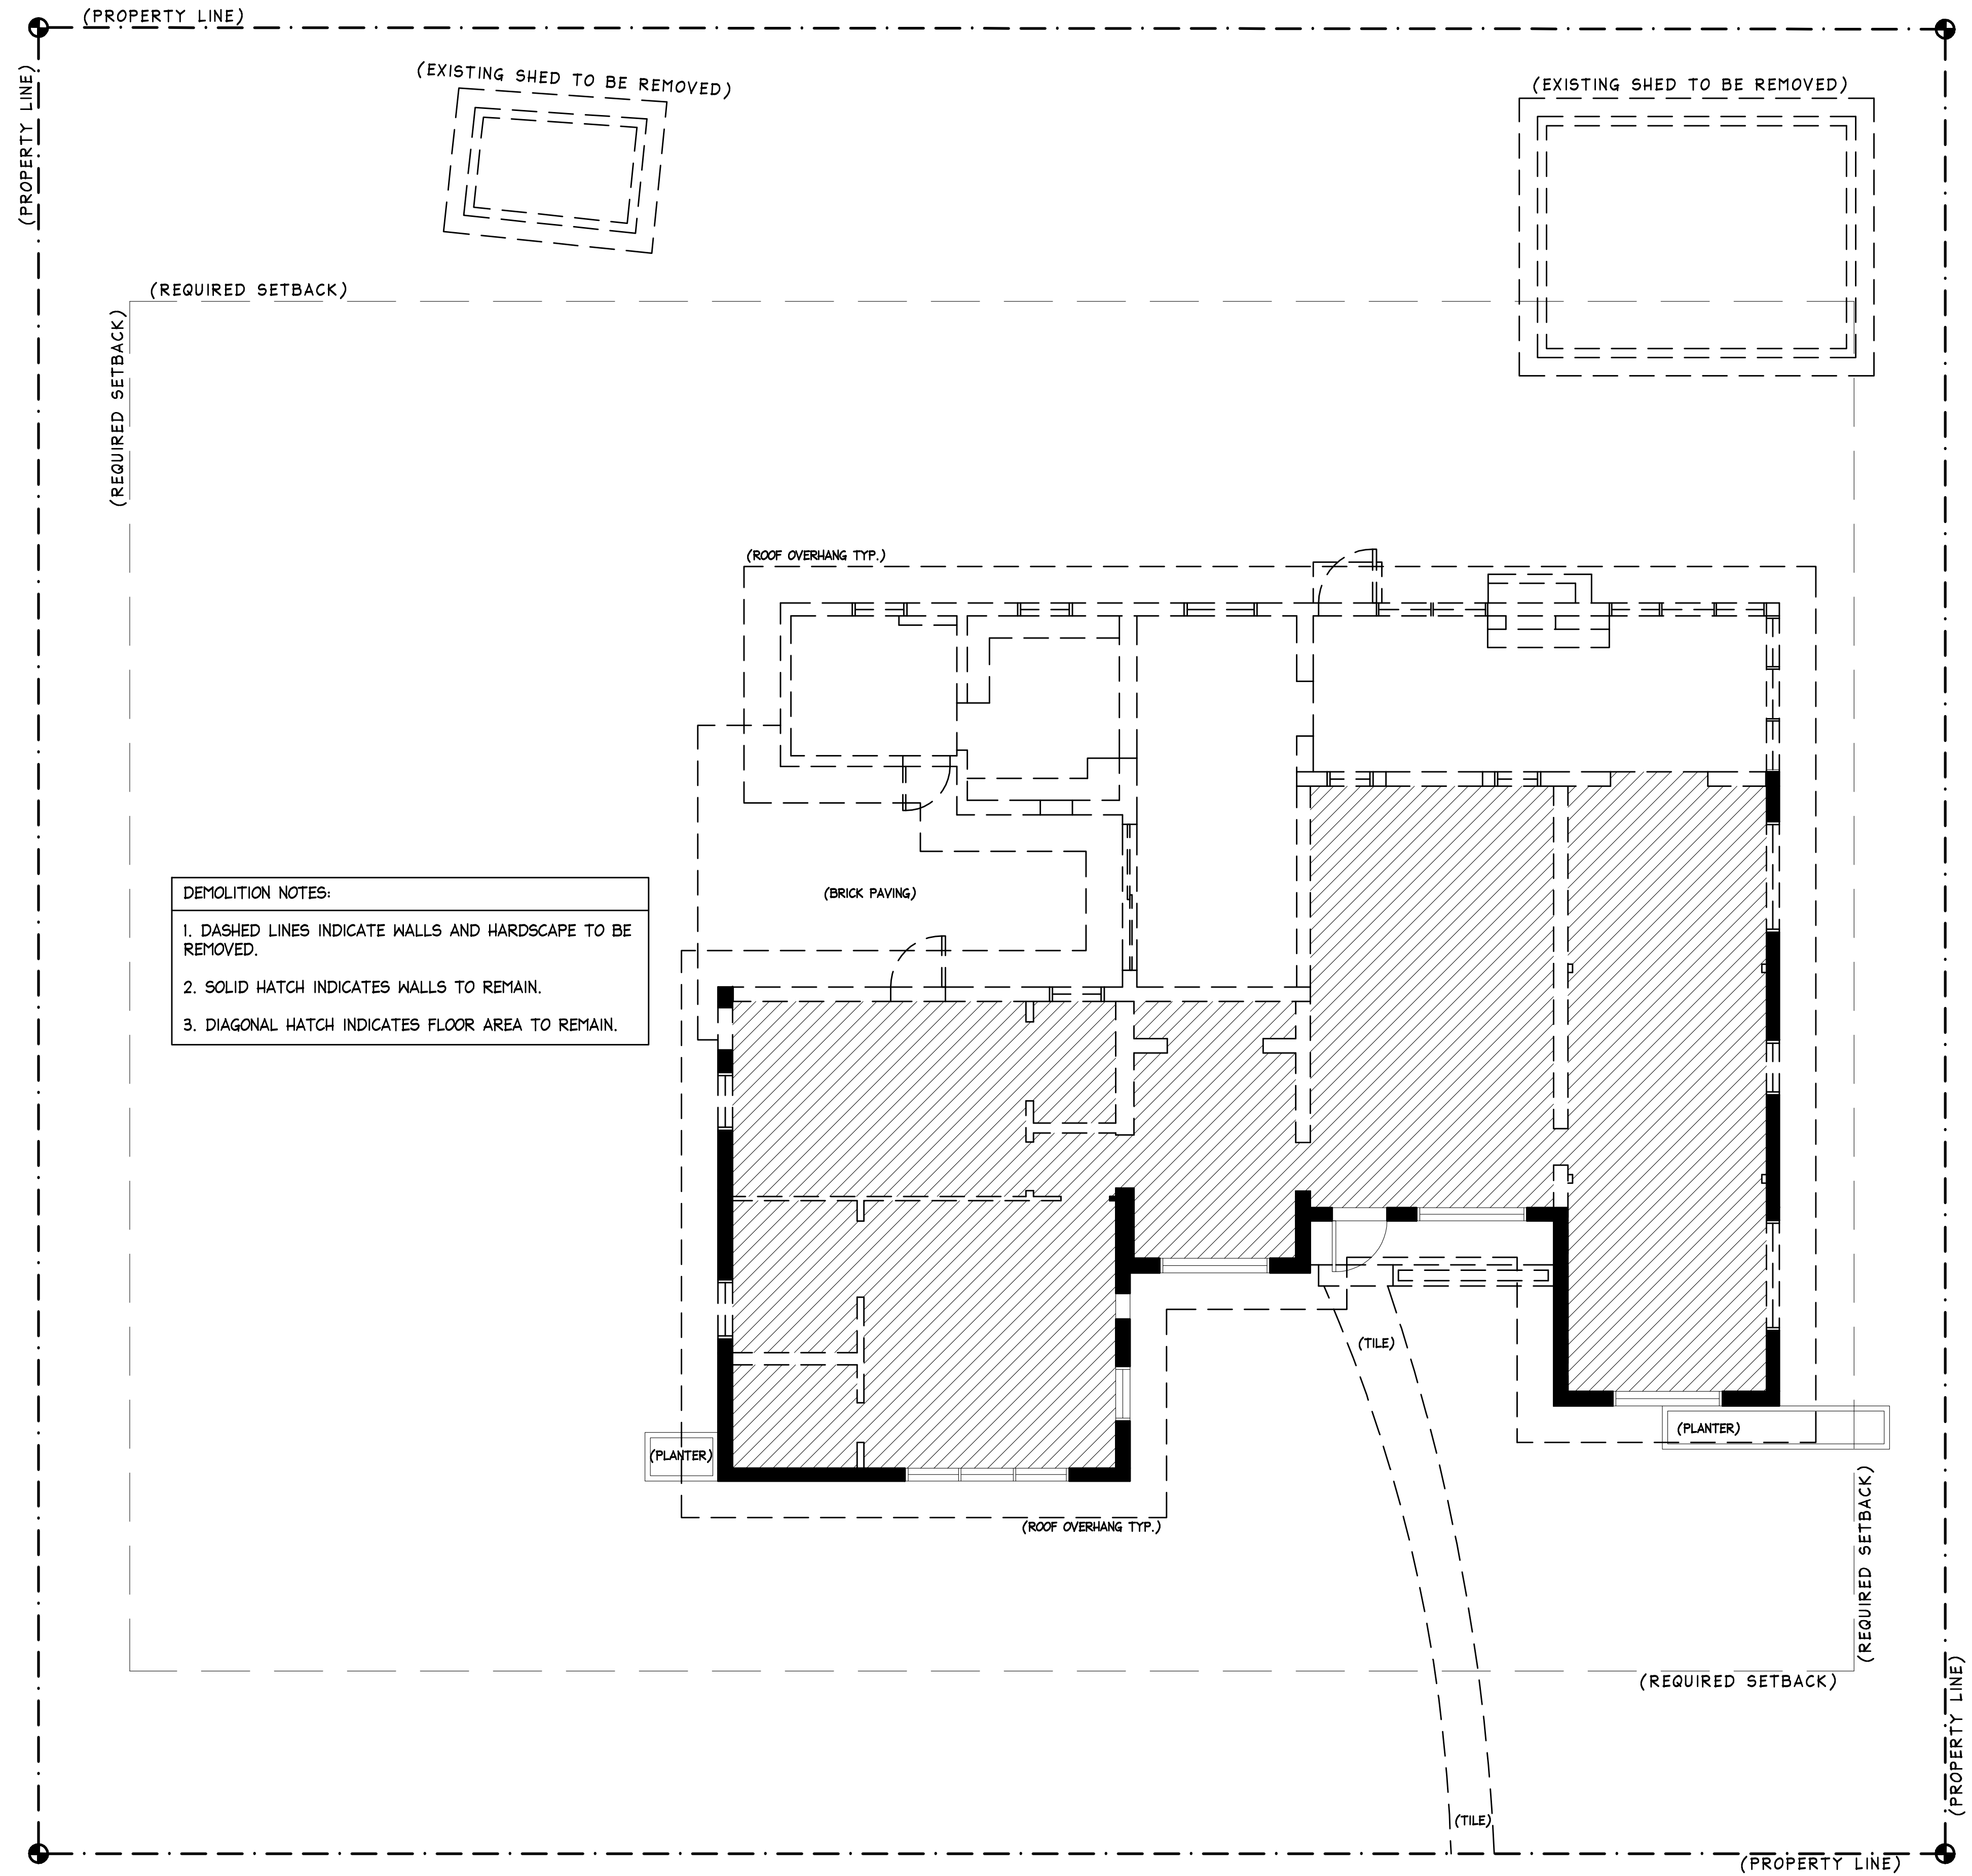


DEMOLITION NOTES:

1. DASHED LINES INDICATE WALLS AND HARDSCAPE TO BE REMOVED.
2. SOLID HATCH INDICATES WALLS TO REMAIN.
3. DIAGONAL HATCH INDICATES FLOOR AREA TO REMAIN.



813 WADDELL
KEY WEST, FLORIDA

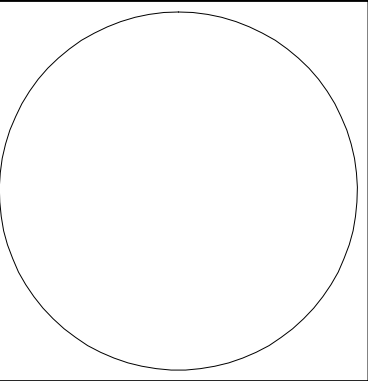


410 Angela Street
Key West, Florida 33040
Telephone (305) 296-1347
Facsimile (305) 296-2727
Florida License AAC002022

Bender & Associates
ARCHITECTS
p.a.

EXISTING FLOOR PLAN 012
Date: 05/24/2018

A1

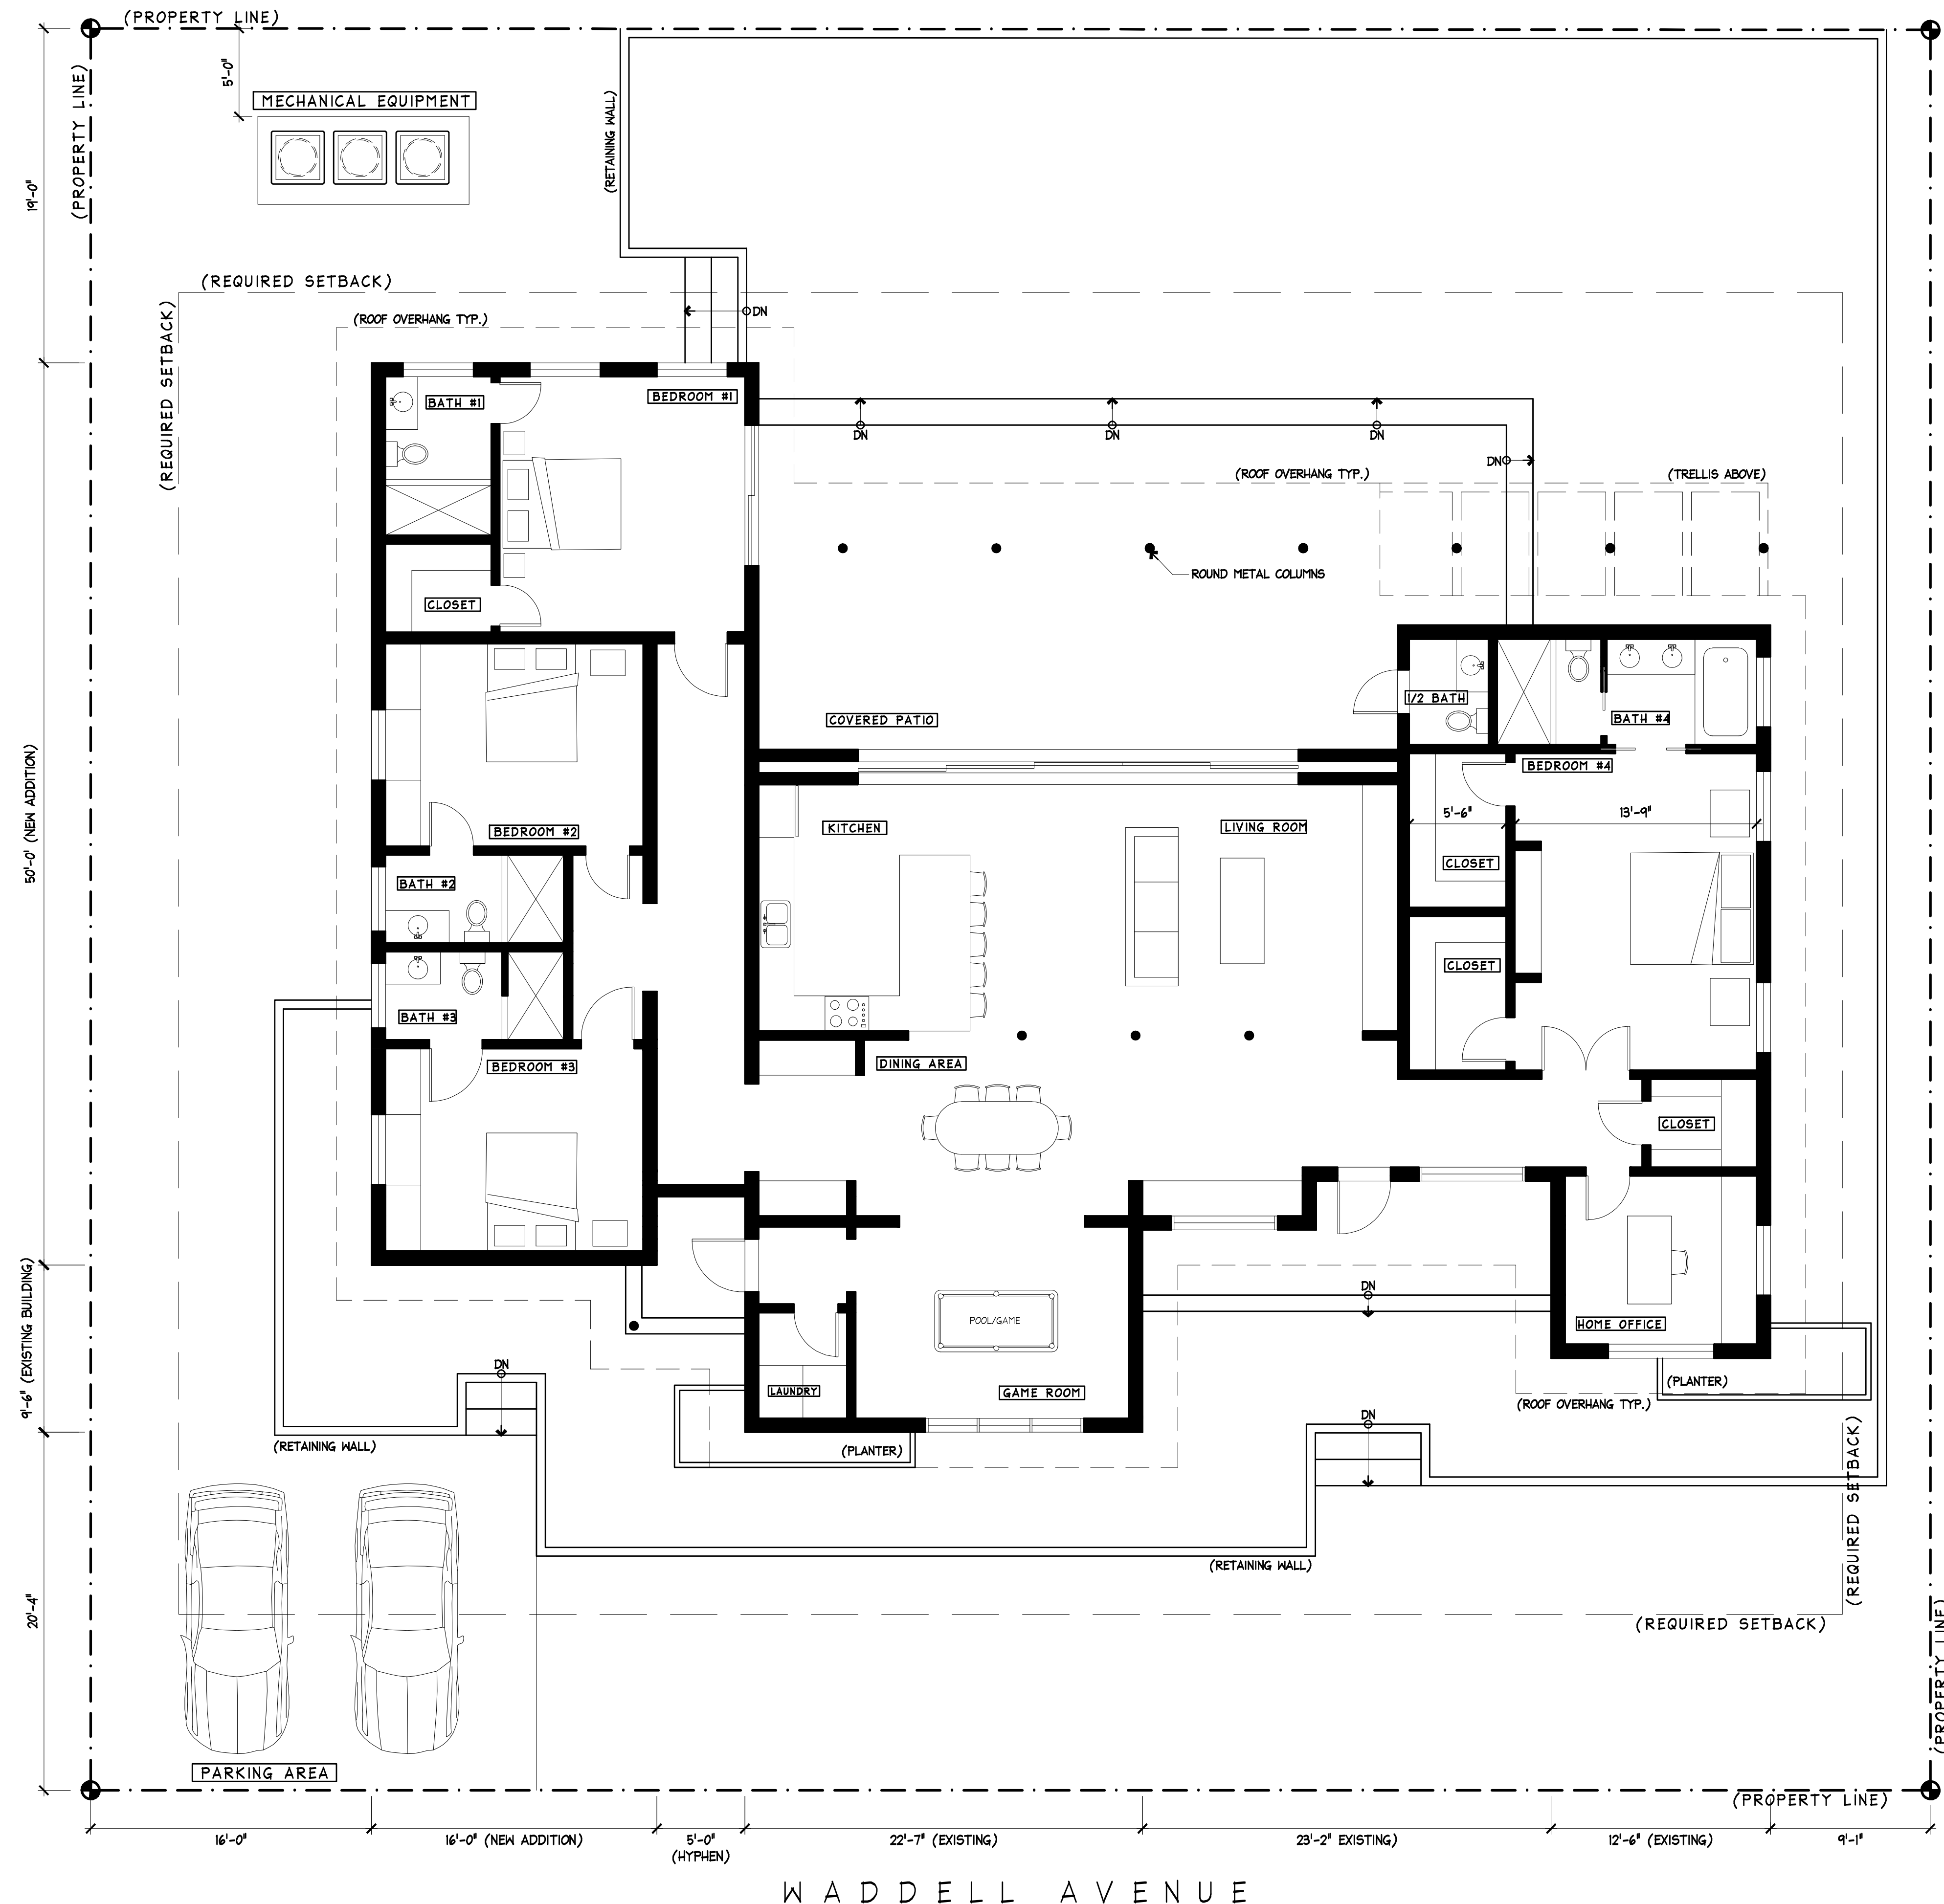

813 WADDELL
KEY WEST, FLORIDA


410 Angela Street
Key West, Florida 33040
Telephone (305) 296-1347
Facsimile (305) 296-2727
Florida License AAC002022

Bender & Associates
ARCHITECTS
p.a.

EXISTING FLOOR PLAN 02

Date: 05/24/2018


A2

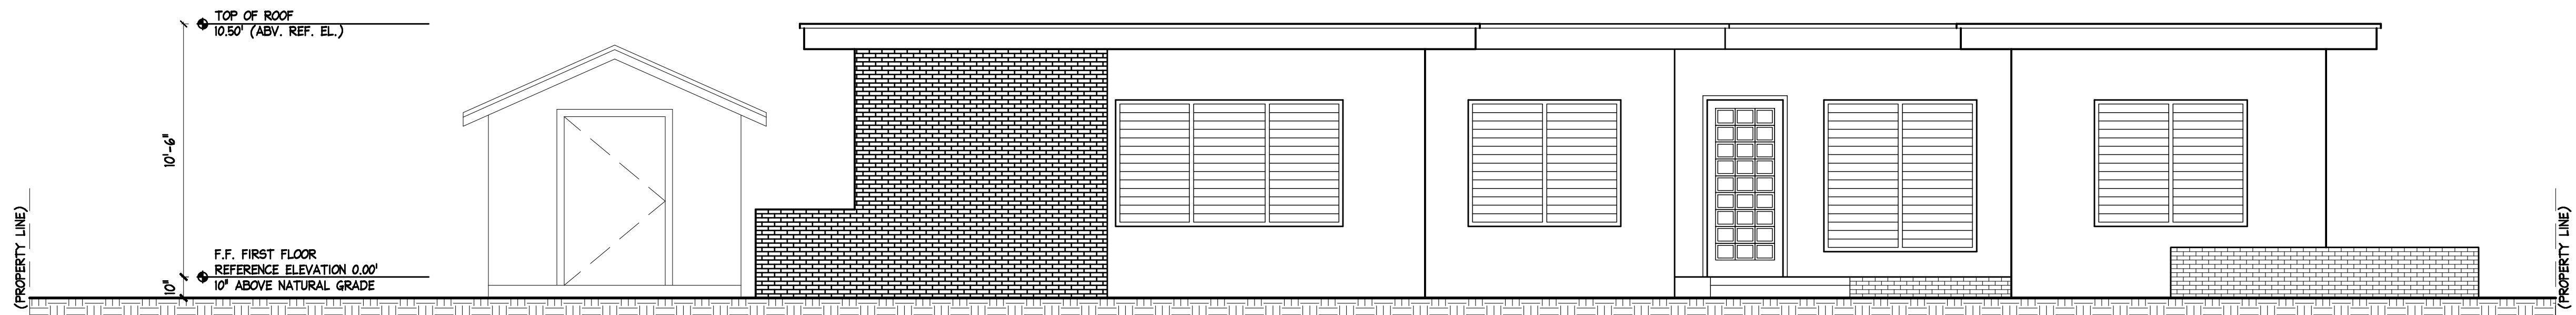

1
A3
EXISTING SOUTH ELEVATION (STREET ELEVATION)

SCALE: 1/4" = 1'-0"

- GENERAL EXTERIOR ELEVATION NOTES
1. ALL EXTERIOR WALLS ARE TO BE STUCCO PAINTED WHITE UNLESS NOTED OTHERWISE.
 2. ALL FASCIA AND OTHER MISCELLANEOUS WOOD TRIM IS TO BE PAINTED WHITE.
 4. ALL WINDOWS AND DOORS ARE TO BE ALUMINUM WITH ANODIZED ALUMINUM FINISH.
 5. EXTERIOR WALLS AND PLANTERS SHOWN WITH BRICK FINISH ARE TO MATCH EXISTING BRICK FINISH (PAINTED).

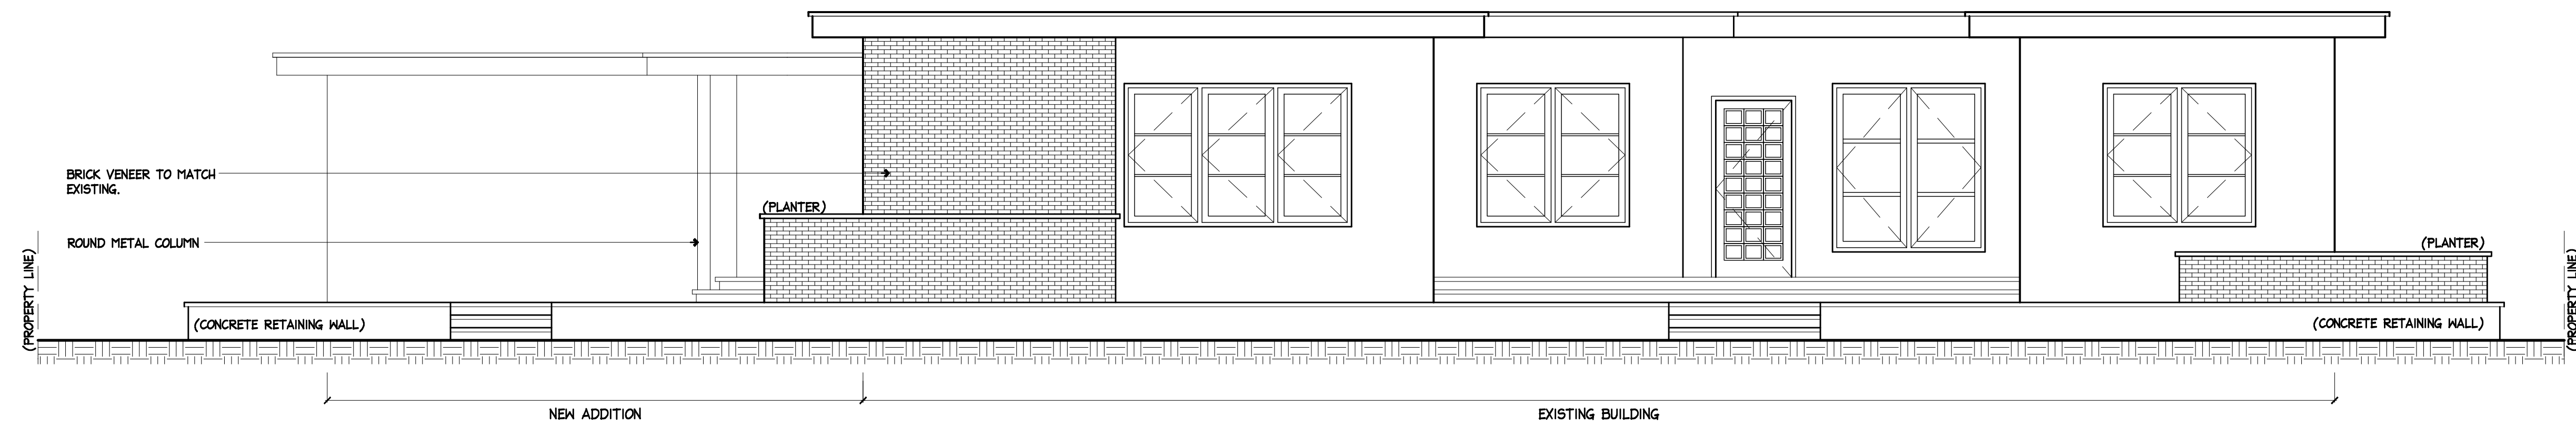

2
A3
PROPOSED SOUTH ELEVATION (STREET ELEVATION)

SCALE: 1/4" = 1'-0"


813 WADDELL
KEY WEST, FLORIDA

410 Angela Street
Key West, Florida 33040
Telephone (305) 296-1347
Facsimile (305) 296-2727
Florida License AAC002022

Bender & Associates
ARCHITECTS
p.a.

EXISTING FLOOR PLAN 012
Date: 05/24/2018


A3

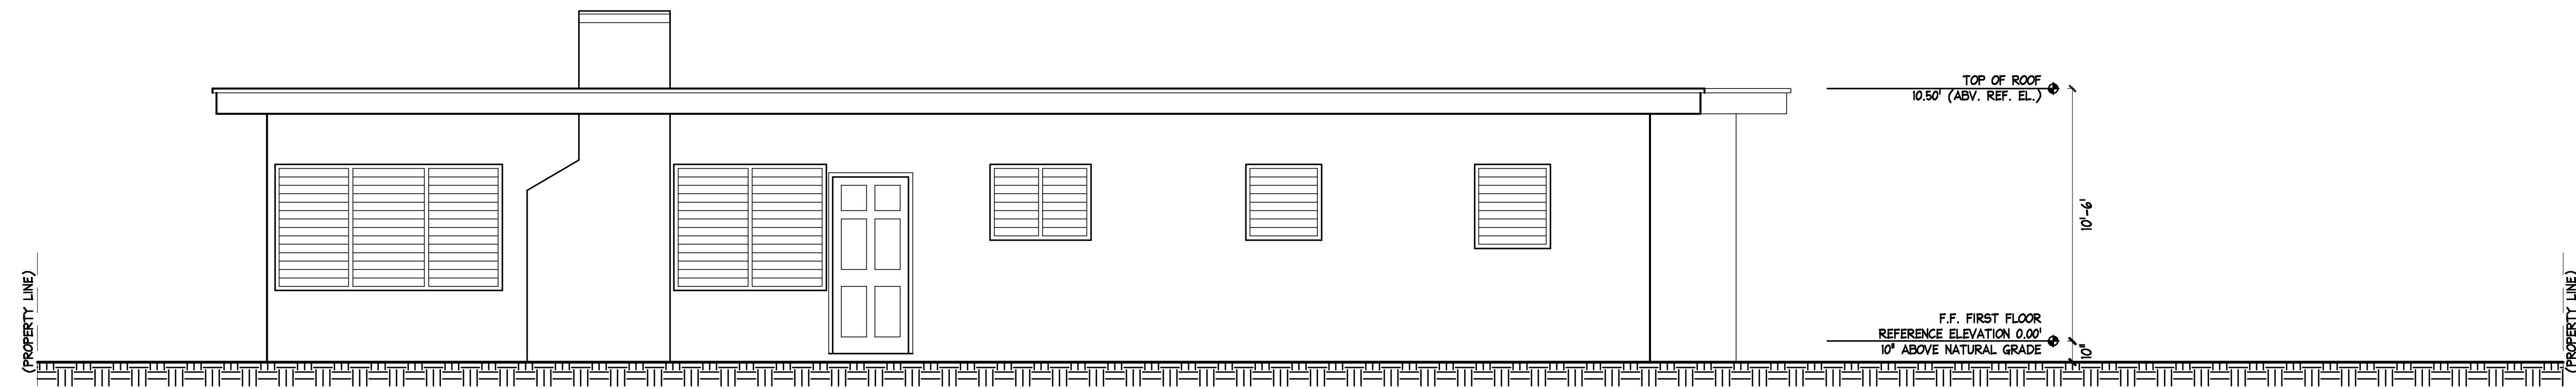

1
A4
EXISTING NORTH ELEVATION (REAR YARD)

SCALE: 1/4" = 1'-0"


- GENERAL EXTERIOR ELEVATION NOTES
1. ALL EXTERIOR WALLS ARE TO BE STUCCO PAINTED WHITE UNLESS NOTED OTHERWISE.
 2. ALL FASCIA AND OTHER MISCELLANEOUS WOOD TRIM IS TO BE PAINTED WHITE.
 4. ALL WINDOWS AND DOORS ARE TO BE ALUMINUM WITH ANODIZED ALUMINUM FINISH.
 5. EXTERIOR WALLS AND PLANTERS SHOWN WITH BRICK FINISH ARE TO MATCH EXISTING BRICK FINISH (PAINTED).

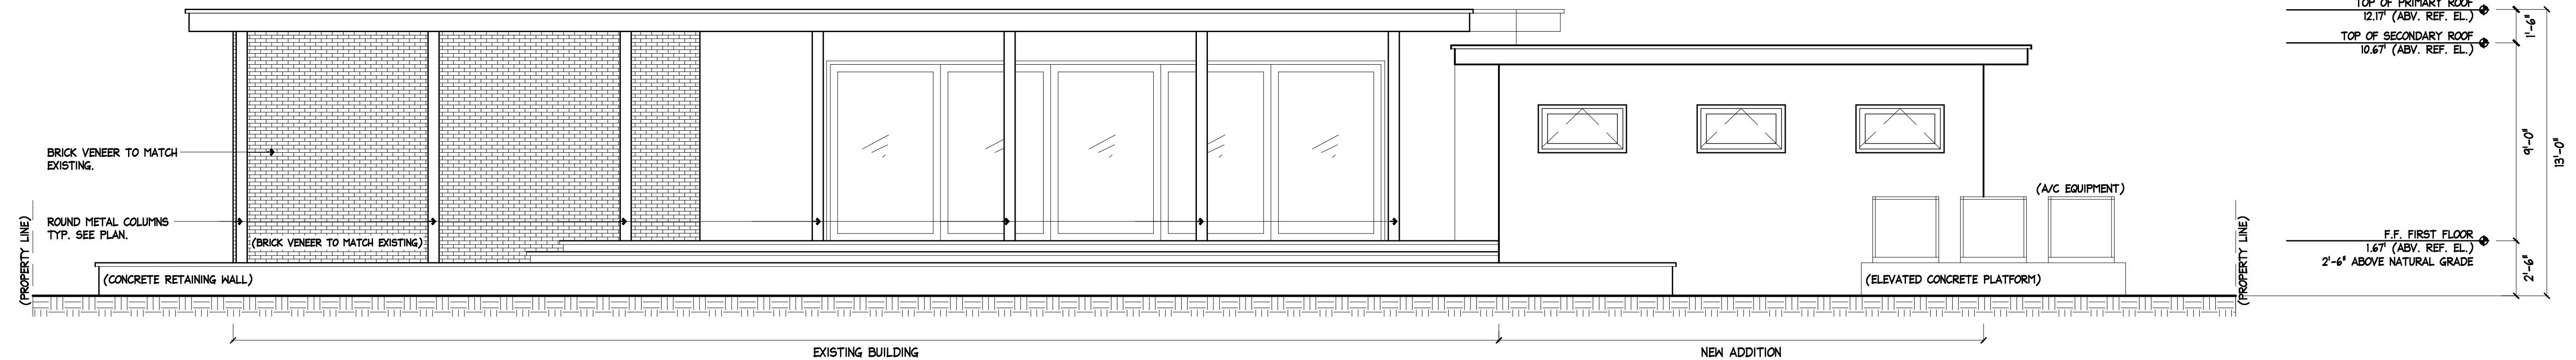

2
A4
PROPOSED NORTH ELEVATION (REAR YARD)

SCALE: 1/4" = 1'-0"

813 WADDELL
KEY WEST, FLORIDA

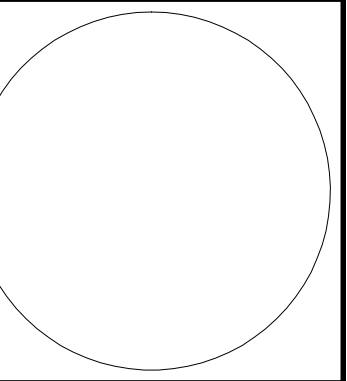


410 Angela Street
Key West, Florida 33040
Telephone (305) 296-1347
Facsimile (305) 296-2727
Florida License AAC002022

Bender & Associates
ARCHITECTS
p.a.

EXISTING FLOOR PLAN 012
Date: 05/24/2018

A4

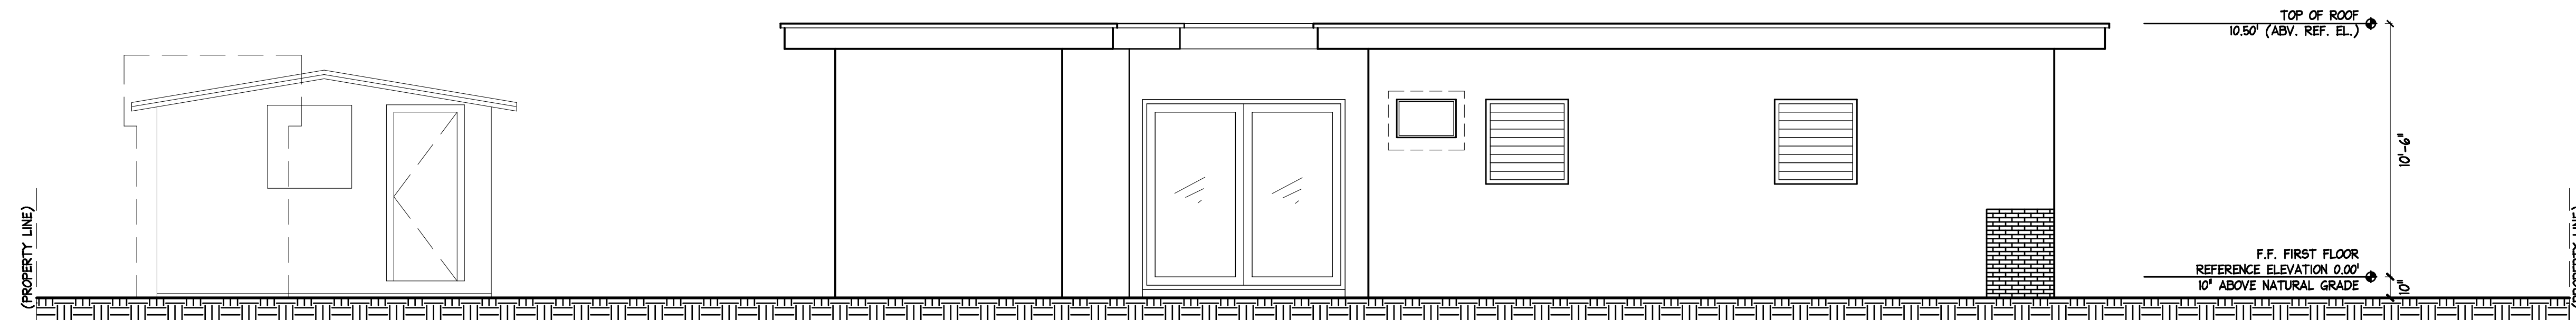


1
A5

EXISTING WEST ELEVATION (SIDE YARD)

SCALE: 1/4" = 1'-0"

- GENERAL EXTERIOR ELEVATION NOTES
1. ALL EXTERIOR WALLS ARE TO BE STUCCO PAINTED WHITE UNLESS NOTED OTHERWISE.
 2. ALL FASCIA AND OTHER MISCELLANEOUS WOOD TRIM IS TO BE PAINTED WHITE.
 4. ALL WINDOWS AND DOORS ARE TO BE ALUMINUM WITH ANODIZED ALUMINUM FINISH.
 5. EXTERIOR WALLS AND PLANTERS SHOWN WITH BRICK FINISH ARE TO MATCH EXISTING BRICK FINISH (PAINTED).

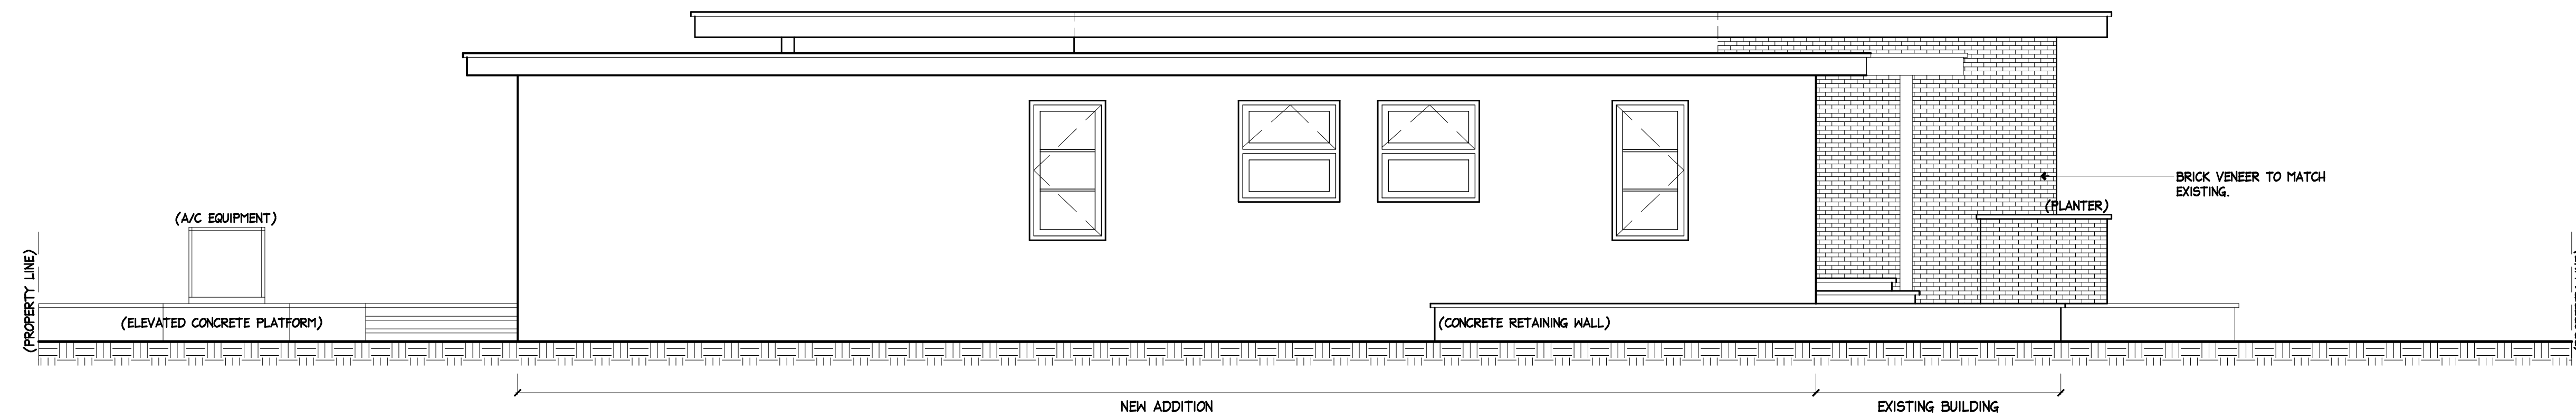


2
A5

PROPOSED WEST ELEVATION (SIDE YARD)

SCALE: 1/4" = 1'-0"


813 WADDELL
KEY WEST, FLORIDA

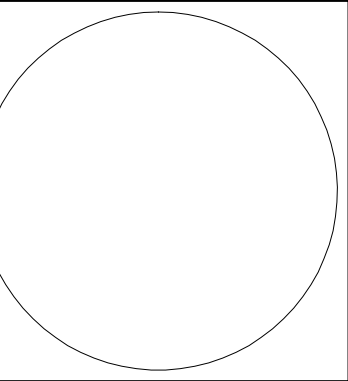

410 Angela Street
Key West, Florida 33040
Telephone (305) 296-1347
Facsimile (305) 296-2727
Florida License AAC002022

Bender & Associates
ARCHITECTS
p.a.


EXISTING FLOOR PLAN 8/2

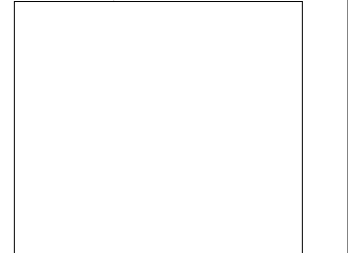

Date: 05/24/2018

A5

813 WADDELL
KEY WEST, FLORIDA

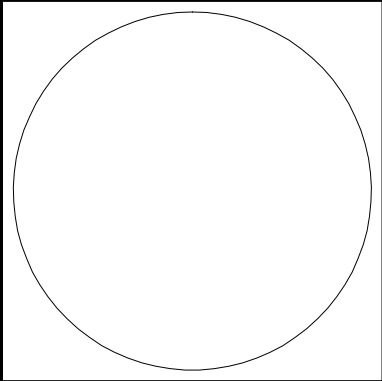


410 Angela Street
Key West, Florida 33040
Telephone (305) 296-1347
Facsimile (305) 296-2727
Florida License AAC002022

Bender & Associates
ARCHITECTS
p.a.

EXISTING FLOOR PLAN 012
Date: 05/24/2018


A6

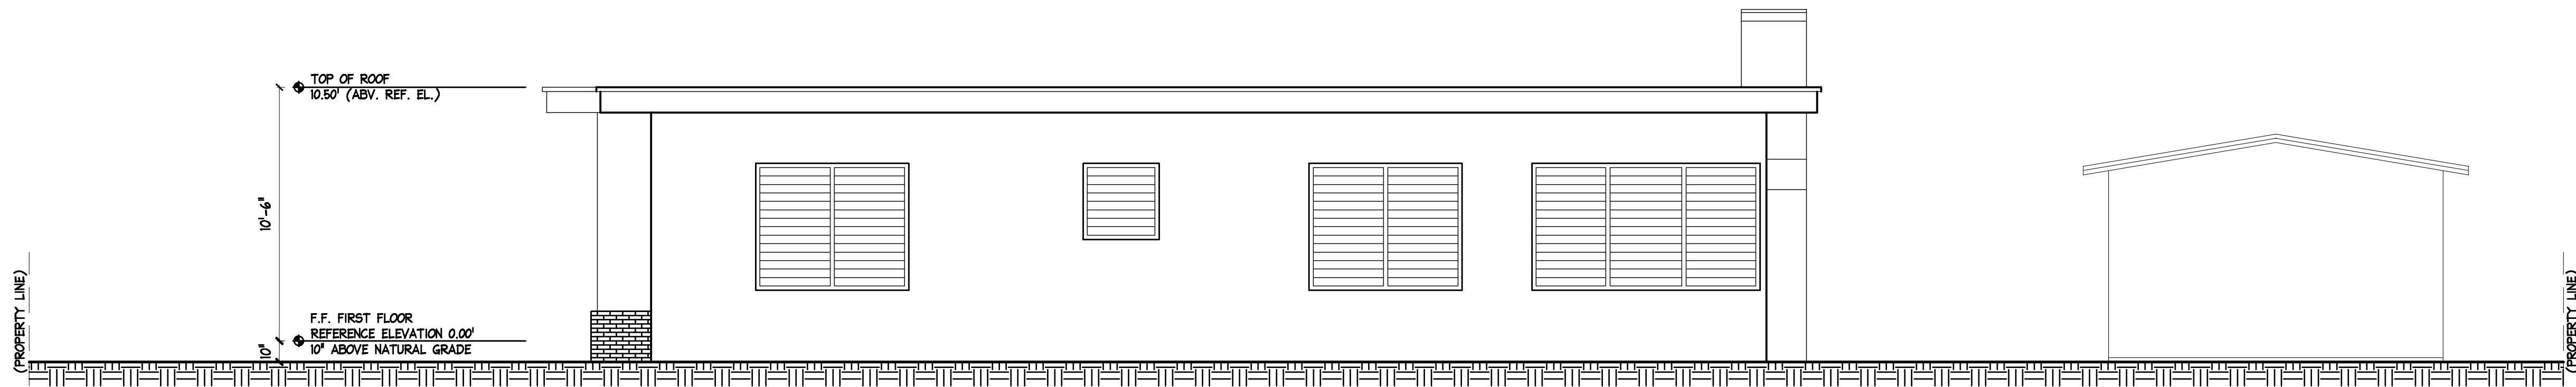

1 EXISTING EAST ELEVATION (SIDE YARD)


SCALE: 1/4" = 1'-0"

- GENERAL EXTERIOR ELEVATION NOTES
1. ALL EXTERIOR WALLS ARE TO BE STUCCO PAINTED WHITE UNLESS NOTED OTHERWISE.
 2. ALL FASCIA AND OTHER MISCELLANEOUS WOOD TRIM IS TO BE PAINTED WHITE.
 4. ALL WINDOWS AND DOORS ARE TO BE ALUMINUM WITH ANODIZED ALUMINUM FINISH.
 5. EXTERIOR WALLS AND PLANTERS SHOWN WITH BRICK FINISH ARE TO MATCH EXISTING BRICK FINISH (PAINTED).

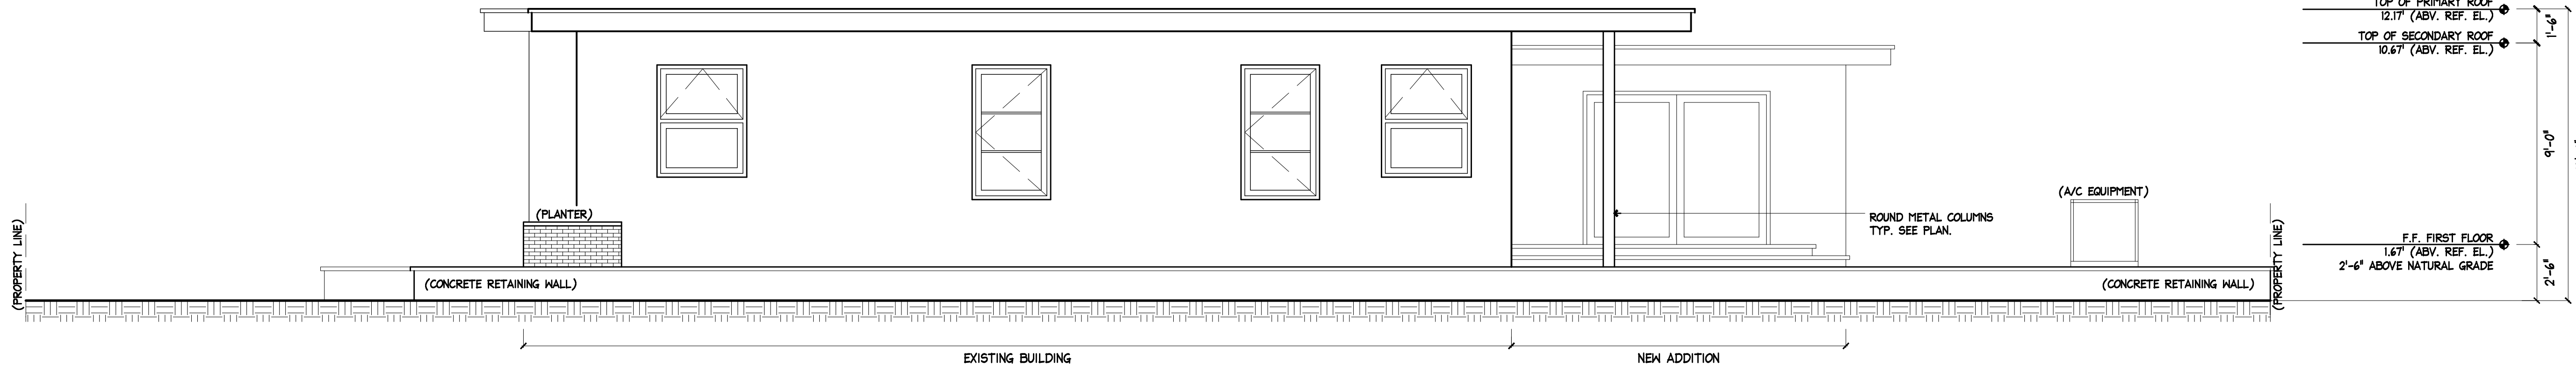

2 PROPOSED EAST ELEVATION (SIDE YARD)

SCALE: 1/4" = 1'-0"

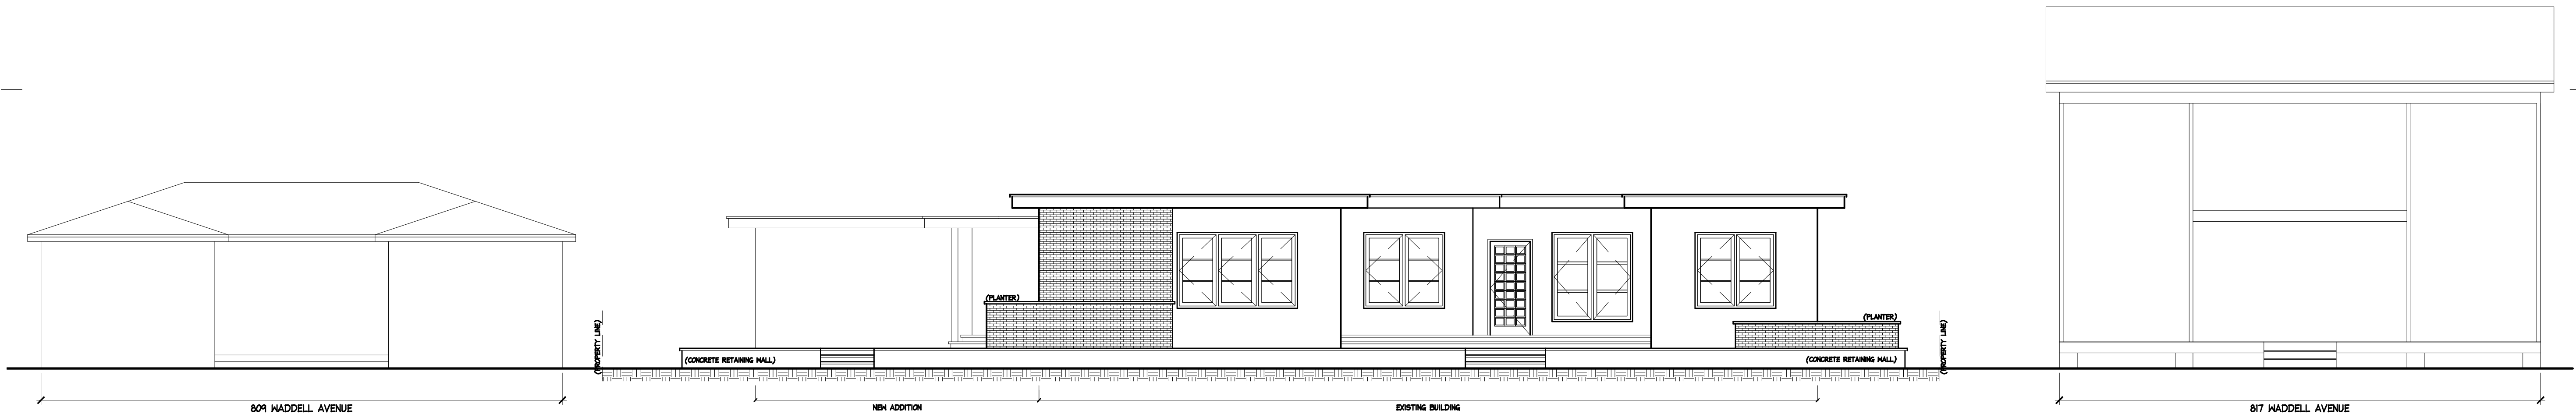

1
A6.1

C O N T E X T E L E V A T I O N (S T R E E T)

SCALE: 1/4" = 1'-0"

8 1 3 W A D D E L L
KEY WEST, FLORIDA

410 Angela Street
Key West, Florida 33040
Telephone (305) 296-1347
Facsimile (305) 296-2727
Florida License AAC002022

Bender & Associates
ARCHITECTS
p.a.

EXISTING FLOOR PLAN 012
Date: 05/24/2018

A6.1



1
A7 PHOTO OF EXISTING EAST ELEVATION SCALE: N.T.S.



2
A7 PHOTO OF EXISTING NORTH ELEVATION SCALE: N.T.S.



3
A7 PHOTO OF EXISTING WEST ELEVATION SCALE: N.T.S.



4
A7 PHOTO OF EXISTING NORTH ELEVATION SCALE: N.T.S.

813 WADDELL
KEY WEST, FLORIDA

410 Angela Street
Key West, Florida 33040
Telephone (305) 296-1347
Facsimile (305) 296-2727
Florida License AAC002022

Bender & Associates
ARCHITECTS
p.a.

Project No: 1812
Date: 05/24/2018

A7



1
A8

PHOTO OF ADJACENT PROPERTY TO SOUTH SCALE: N.T.S.



2
A8

PHOTO OF ADJACENT PROPERTY TO WEST SCALE: N.T.S.



3
A8

PHOTO OF ADJACENT PROPERTY TO EAST SCALE: N.T.S.

813 WADDELL
KEY WEST, FLORIDA

410 Angela Street
Key West, Florida 33040
Telephone (305) 296-1347
Facsimile (305) 296-2727
Florida License AAC002022

Bender & Associates
ARCHITECTS
p.a.

Project No. 1812
Date: 05/24/2018

A8



1 INTERIOR WATER DAMAGE SCALE: N.T.S.



2 NON-HISTORIC ADDITION (ORIGINAL EXTERIOR WALL VISIBLE) SCALE: N.T.S.



3 INTERIOR WATER DAMAGE SCALE: N.T.S.



4 EXTERIOR SPALLING SCALE: N.T.S.

813 WADDELL
KEY WEST, FLORIDA

410 Angela Street
Key West, Florida 33040
Telephone (305) 296-1347
Facsimile (305) 296-2727
Florida License AAC002022

Bender & Associates
ARCHITECTS
p.a.

Project N° : 1812
Date: 05/29/2018

A9



2
A10

EXISTING SOUTH ELEVATION (STREET ELEVATION)

SCALE: N.T.S.




1
A10

PROPOSED SOUTH ELEVATION (STREET ELEVATION)

SCALE: N.T.S.

813 WADDELL
KEY WEST, FLORIDA

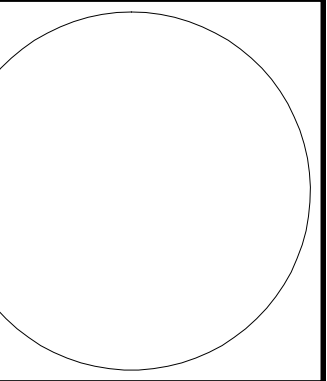

410 Angela Street
Key West, Florida 33040
Telephone (305) 296-1347
Facsimile (305) 296-2727
Florida License AAC002022

Bender & Associates
ARCHITECTS
p.a.

Project N° : 1812
Date: 05/24/2018

A10



2
A11

EXISTING NORTH ELEVATION (REAR YARD)

SCALE: N.T.S.




1
A11

PROPOSED NORTH ELEVATION (REAR YARD)

SCALE: N.T.S.

813 WADDELL
KEY WEST, FLORIDA

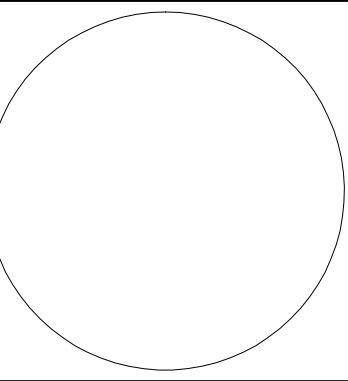

410 Angela Street
Key West, Florida 33040
Telephone (305) 296-1347
Facsimile (305) 296-2727
Florida License AAC002022

Bender & Associates
ARCHITECTS
p.a.

Project N° : 1812
Date: 05/24/2018

A11

NOTICING

Public Meeting Notice

The Historic Architectural Review Commission will hold a public hearing at 5:30 p.m., March 22, 2016 at Old City Hall, 510 Greene Street, Key West, Florida. The purpose of the hearing will be to consider a request for:

TWO NEW TWO-STORY FRAME SINGLE FAMILY HOMES. NEW POOLS AND OPEN SIDE CABANAS. FENCES DECKS, AND SITE IMPROVEMENTS. DEMOLITION OF EXISTING CBS HOUSE. DEMOLITION OF TWO ACCESSORY STRUCTURES IN BACK OF PROPERTY.

FOR- #813 WADDELL AVENUE UNITS A & B

Applicant – William Shepler, Architect

Application #H16-01-0008

If you wish to see the application or have any questions, you may visit the Planning Department during regular office hours at 3140 Flagler Avenue, call 305-809-3973 or visit our website at www.cityofkeywest-fl.gov.

THIS NOTICE CAN NOT BE REMOVED FROM THE SITE UNTIL HARC FINAL DETERMINATION

ADA ASSISTANCE: It is the policy of the City of Key West to comply with all requirements of the Americans with Disabilities Act (ADA). Please call the TTY number at 800-955-8771 or 800-955-8770 (Voice) or the ADA Coordinator at 305-809-3731 at least five business days in advance for sign language interpreters, assistive listening devices, or materials in accessible format.

PROPERTY APPRAISER INFORMATION



Monroe County, FL

Disclaimer

The Monroe County Property Appraiser's office maintains data on property within the County solely for the purpose of fulfilling its responsibility to secure a just valuation for ad valorem tax purposes of all property within the County. The Monroe County Property Appraiser's office cannot guarantee its accuracy for any other purpose. Likewise, data provided regarding one tax year may not be applicable in prior or subsequent years. By requesting such data, you hereby understand and agree that the data is intended for ad valorem tax purposes only and should not be relied on for any other purpose.

By continuing into this site you assert that you have read and agree to the above statement.

Summary

Parcel ID 00037540-000000
Account # 1038288
Property ID 1038288
Millage Group 10KW
Location 813 WADDELL Ave , KEY WEST
Address
Legal KW KW INVESTMENT CO SUB PB1-69 LOTS 15 16 SQR 11 TR 17 G50-274/75 G46-168/69 ADD WESTERLY 5 FEET OF ALLEY OR2227-231/32 OR2227-243/244 OR2263-429/433(RES NO 06-183) OR2404-2434/35 OR2445-2036/38 OR2476-1784/85P/R OR2606-2188/92 OR2606-2199/203 OR2727-1287/88
Description (Note: Not to be used on legal documents)
Neighborhood 6131
Property Class SINGLE FAMILY RESID (0100)
Subdivision Key West Investment Co's Sub
Sec/Twp/Rng 05/68/25
Affordable No
Housing



Owner

813 WADDELL PROPERTIES LLC
 727 Waddell Ave
 Key West FL 33040

Valuation

	2017	2016	2015	2014
+ Market Improvement Value	\$147,321	\$127,566	\$165,133	\$153,159
+ Market Misc Value	\$6,132	\$6,249	\$5,501	\$5,045
+ Market Land Value	\$731,850	\$822,366	\$768,792	\$557,144
= Just Market Value	\$885,303	\$956,181	\$939,426	\$715,348
= Total Assessed Value	\$885,303	\$956,181	\$746,522	\$678,657
- School Exempt Value	\$0	\$0	\$0	\$0
= School Taxable Value	\$885,303	\$956,181	\$939,426	\$715,348

Land

Land Use	Number of Units	Unit Type	Frontage	Depth
RESIDENTIAL DRY (010D)	10,500.00	Square Foot	105	100

Buildings

Building ID	2951	Exterior Walls	C.B.S.
Style		Year Built	1954
Building Type	S.F.R. - R1 / R1	EffectiveYearBuilt	1954
Gross Sq Ft	2327	Foundation	CONCR FTR
Finished Sq Ft	2207	Roof Type	FLAT OR SHED
Stories	1 Floor	Roof Coverage	TAR & GRAVEL
Condition	AVERAGE	Flooring Type	CONC ABOVE GRD
Perimeter	276	Heating Type	NONE with 0% NONE
Functional Obs	0	Bedrooms	5
Economic Obs	0	Full Bathrooms	2
Depreciation %	57	Half Bathrooms	0
Interior Walls	PLYWOOD PANEL	Grade	500
		Number of Fire Pl	1

Code	Description	Sketch Area	Finished Area	Perimeter
FLA	FLOOR LIV AREA	2,207	2,207	0
OPF	OP PRCH FIN LL	39	0	0
PTO	PATIO	81	0	0
TOTAL		2,327	2,207	0

Yard Items

Description	Year Built	Roll Year	Quantity	Units	Grade
CH LINK FENCE	1964	1965	1	500 SF	1
UTILITY BLDG	1974	1975	1	247 SF	3
LC UTIL BLDG	1979	1980	1	105 SF	4
WALL AIR COND	1979	1980	1	2 UT	2
TILE PATIO	1981	1982	1	94 SF	4
WALL AIR COND	1990	1991	1	1 UT	1
FENCES	2013	2014	1	420 SF	2


Sales

Sale Date	Sale Price	Instrument	Instrument Number	Deed Book	Deed Page	Sale Qualification	Vacant or Improved
3/3/2015	\$1,175,000	Warranty Deed		2727	1287	02 - Qualified	Improved
12/28/2012	\$406,300	Warranty Deed		2606	2188	98 - Unqualified	Improved
12/28/2012	\$406,300	Warranty Deed		2606	2199	98 - Unqualified	Improved
4/6/2010	\$100	Warranty Deed		2476	1784	19 - Unqualified	Improved
12/30/1996	\$100	Quit Claim Deed		2404	2434	J - Unqualified	Improved
12/30/1996	\$100	Quit Claim Deed		2445	2036	J - Unqualified	Improved

Permits

Number ⬆	Date Issued ⬆	Date Completed ⬆	Amount ⬆	Permit Type ⬆	Notes ⬆
15-0423	2/6/2015	3/29/2016	\$200	Residential	ELECTRICAL DEMOLITION, REMOVE WIRING.
13-0707	2/22/2013	4/8/2014	\$500	Residential	CAPP OFF SEWER LINE IN YARD, CAPP OFF WATER LINE FROM HOME AND INSTALL CONSTRUCTION HOSE BIB
13-0156	2/6/2013	4/8/2014	\$2,000	Residential	105 FT LONG PICKET FENCE 4 FT HIGH W/2 GATES 12 FT WIDE. PAINTED WHITE.
13-0254	1/25/2013	1/25/2013	\$1,000	Residential	AFTER THE FACT: ALL WORK TO BE DONE ON INSIDE. REMOVAL OF ROTTED BASEBOARD, DOORS & FRAMES, SHELVES, CABINETS, SHEETROCK PLYWOOD.
13-0303	1/25/2013	4/8/2014	\$500	Residential	DEMO., ELECTRICAL REMOVING OF INDOOR ELECTRICAL PANEL CLOTH ROMEX CONDUCTORS
9803006	10/2/1998		\$4,000	Residential	STORM DAMAGE
B941171	4/1/1994	12/1/1994	\$7,760		INSTAL ACCORDIAN SHUTTERS

Sketches (click to enlarge)

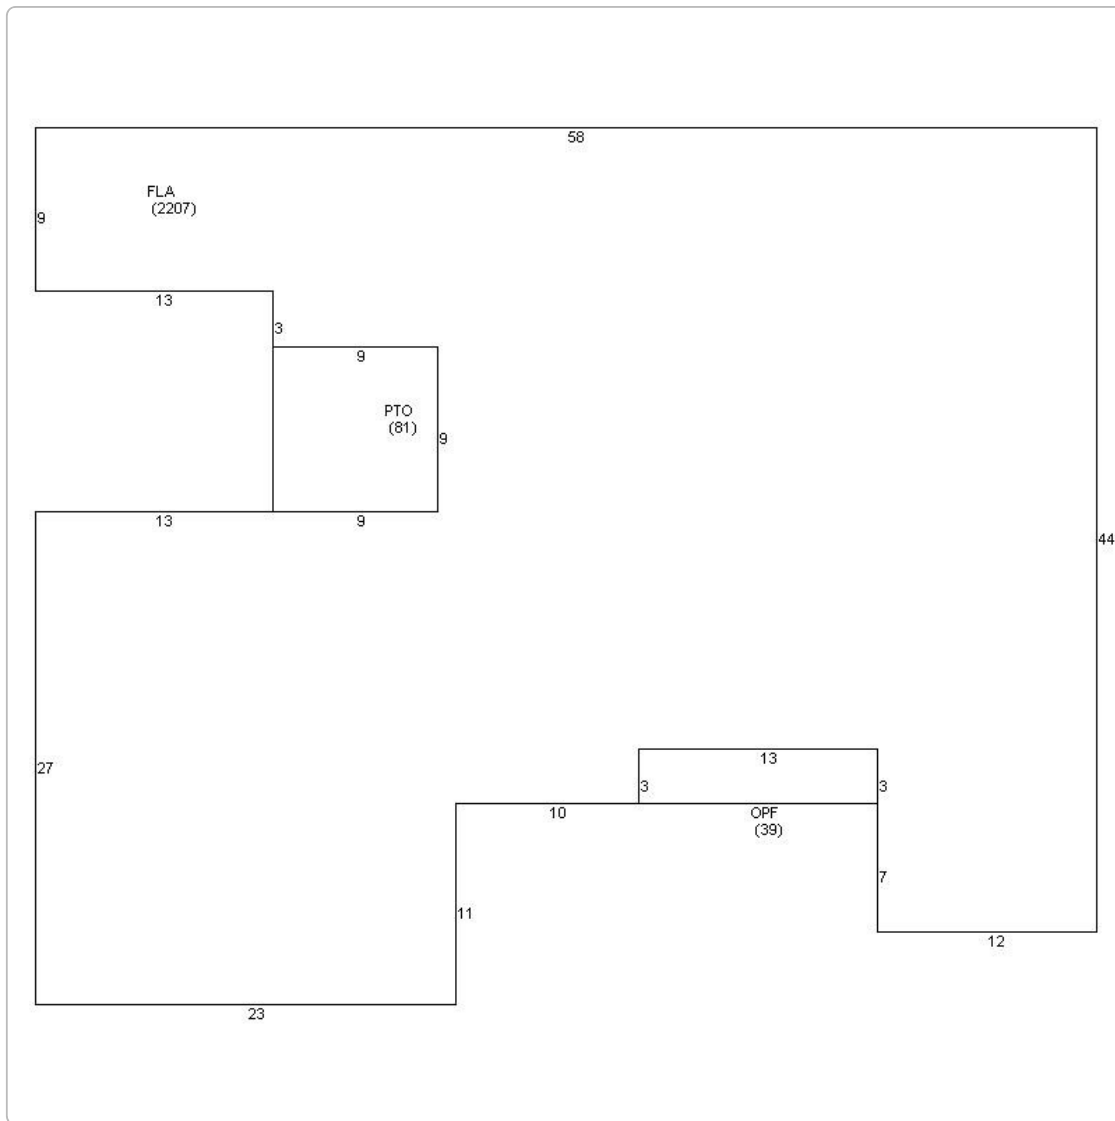

Photos



Map



No data available for the following modules: Commercial Buildings, Mobile Home Buildings, Exemptions.

The Monroe County Property Appraiser's office maintains data on property within the County solely for the purpose of fulfilling its responsibility to secure a just valuation for ad valorem tax purposes of all property within the County. The Monroe County Property Appraiser's office cannot guarantee its accuracy for any other purpose. Likewise, data provided regarding one tax year may not be applicable in prior or subsequent years. By requesting such data, you hereby understand and agree that the

Developed by

Last Data Upload: 6/20/2018 12:56:13 PM