

PLANT LIST:

- | | | | |
|------|---------------------------------|-----------------|---|
| (15) | <i>Capparis cynophallophora</i> | Jamaican Caper | 3' Planted Height, full, single leader |
| (2) | <i>Myrcianthes fragrans</i> | Simpson Stopper | 4' Planted Height, standard, single leader—FF#1 |


- | | | |
|-----|---------------------|--|
| TBD | 3/8" Granite Gravel | Per plan, in lieu of mulch in all planters |
| TBD | 50/50 Sand/Soil | Per plan for pots and wood planters |

IRRIGATION NOTES:

- All plantings will be hand watered by owner on an on-going basis.
- END

GENERAL NOTES:

- Concrete pots and wood planters to have 3/8" granite gravel in lieu of mulch. Keep gravel minimum 3" away from trunks.
- Landscape contractor to visit site to determine soil/fill requirements prior to bid and install.

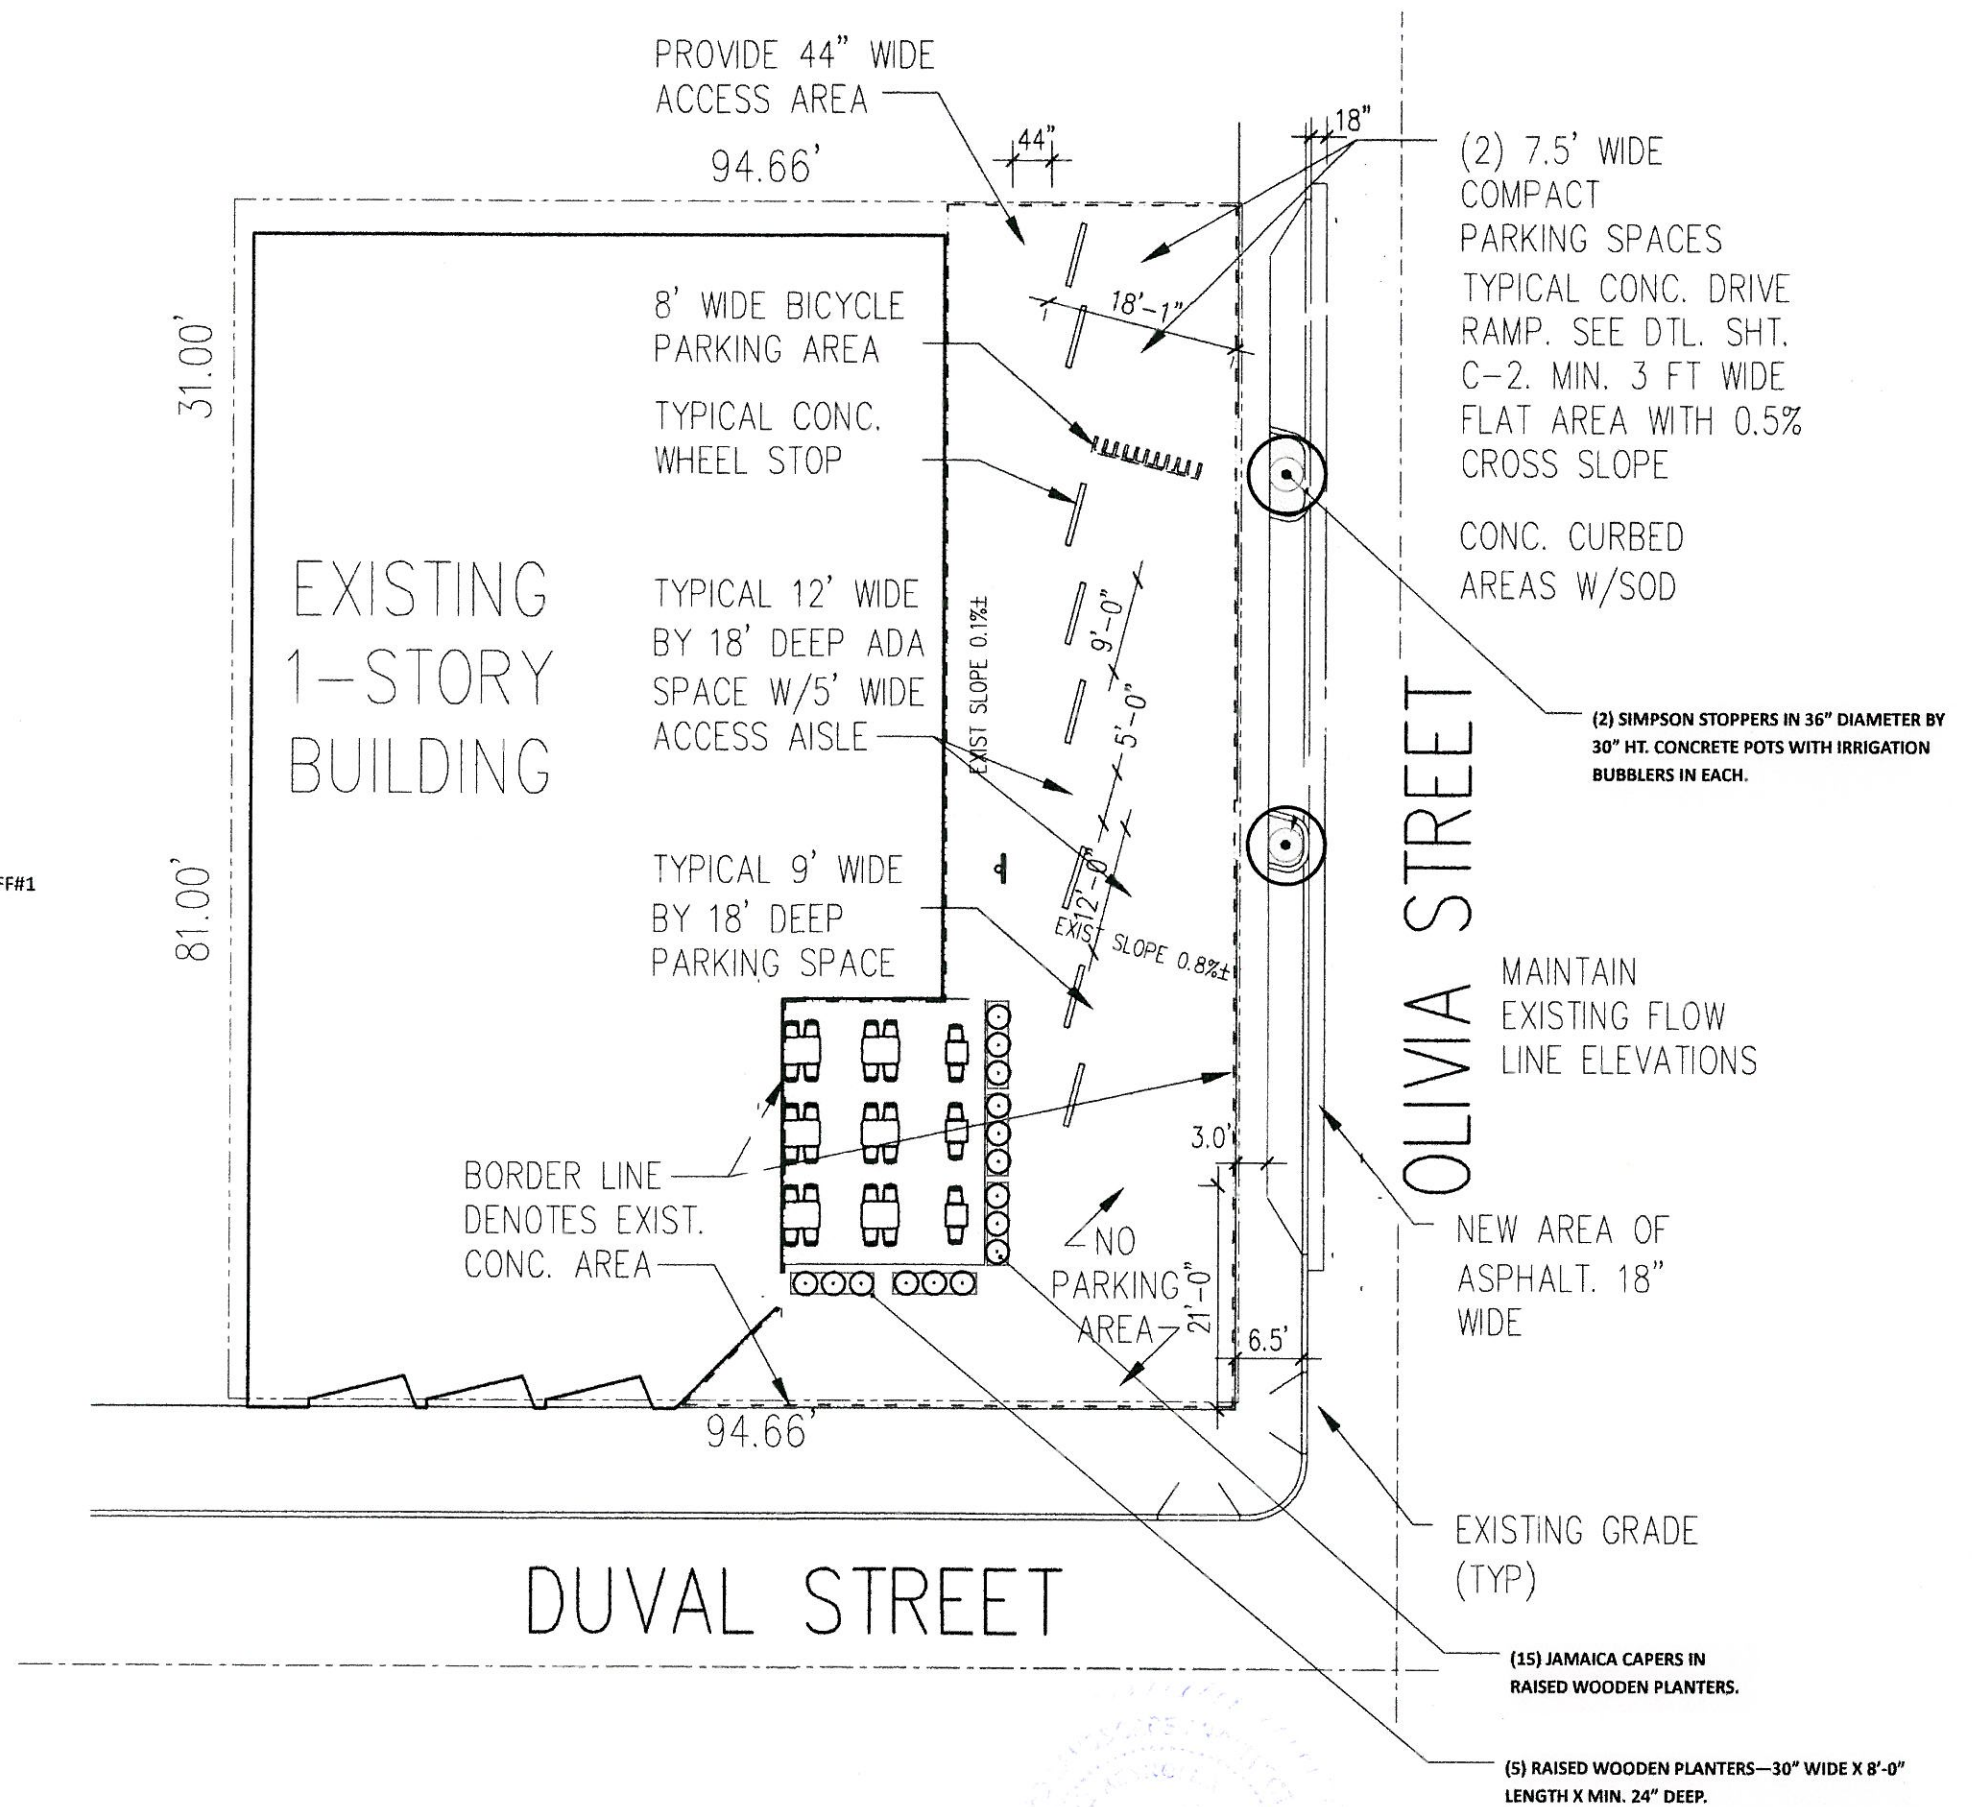

825 DUVAL STREET

PLANTING PLAN

11-6-12

SHEET: LP-1
 DATE: 11-1-2012
 SCALE: N.T.S.

CRAIG REYNOLDS
 landscape architecture
 3255 FLAGLER AVE. SUITE 305 KEY WEST
 FLORIDA 33040