


3/2/2023 8:50:34 AM jonathan.gogins Z:\Work\sets\VDOT\451900205.06 - Green - Elizabeth - Caroline\SigningAndMarking\PLANS\SP101.dgn

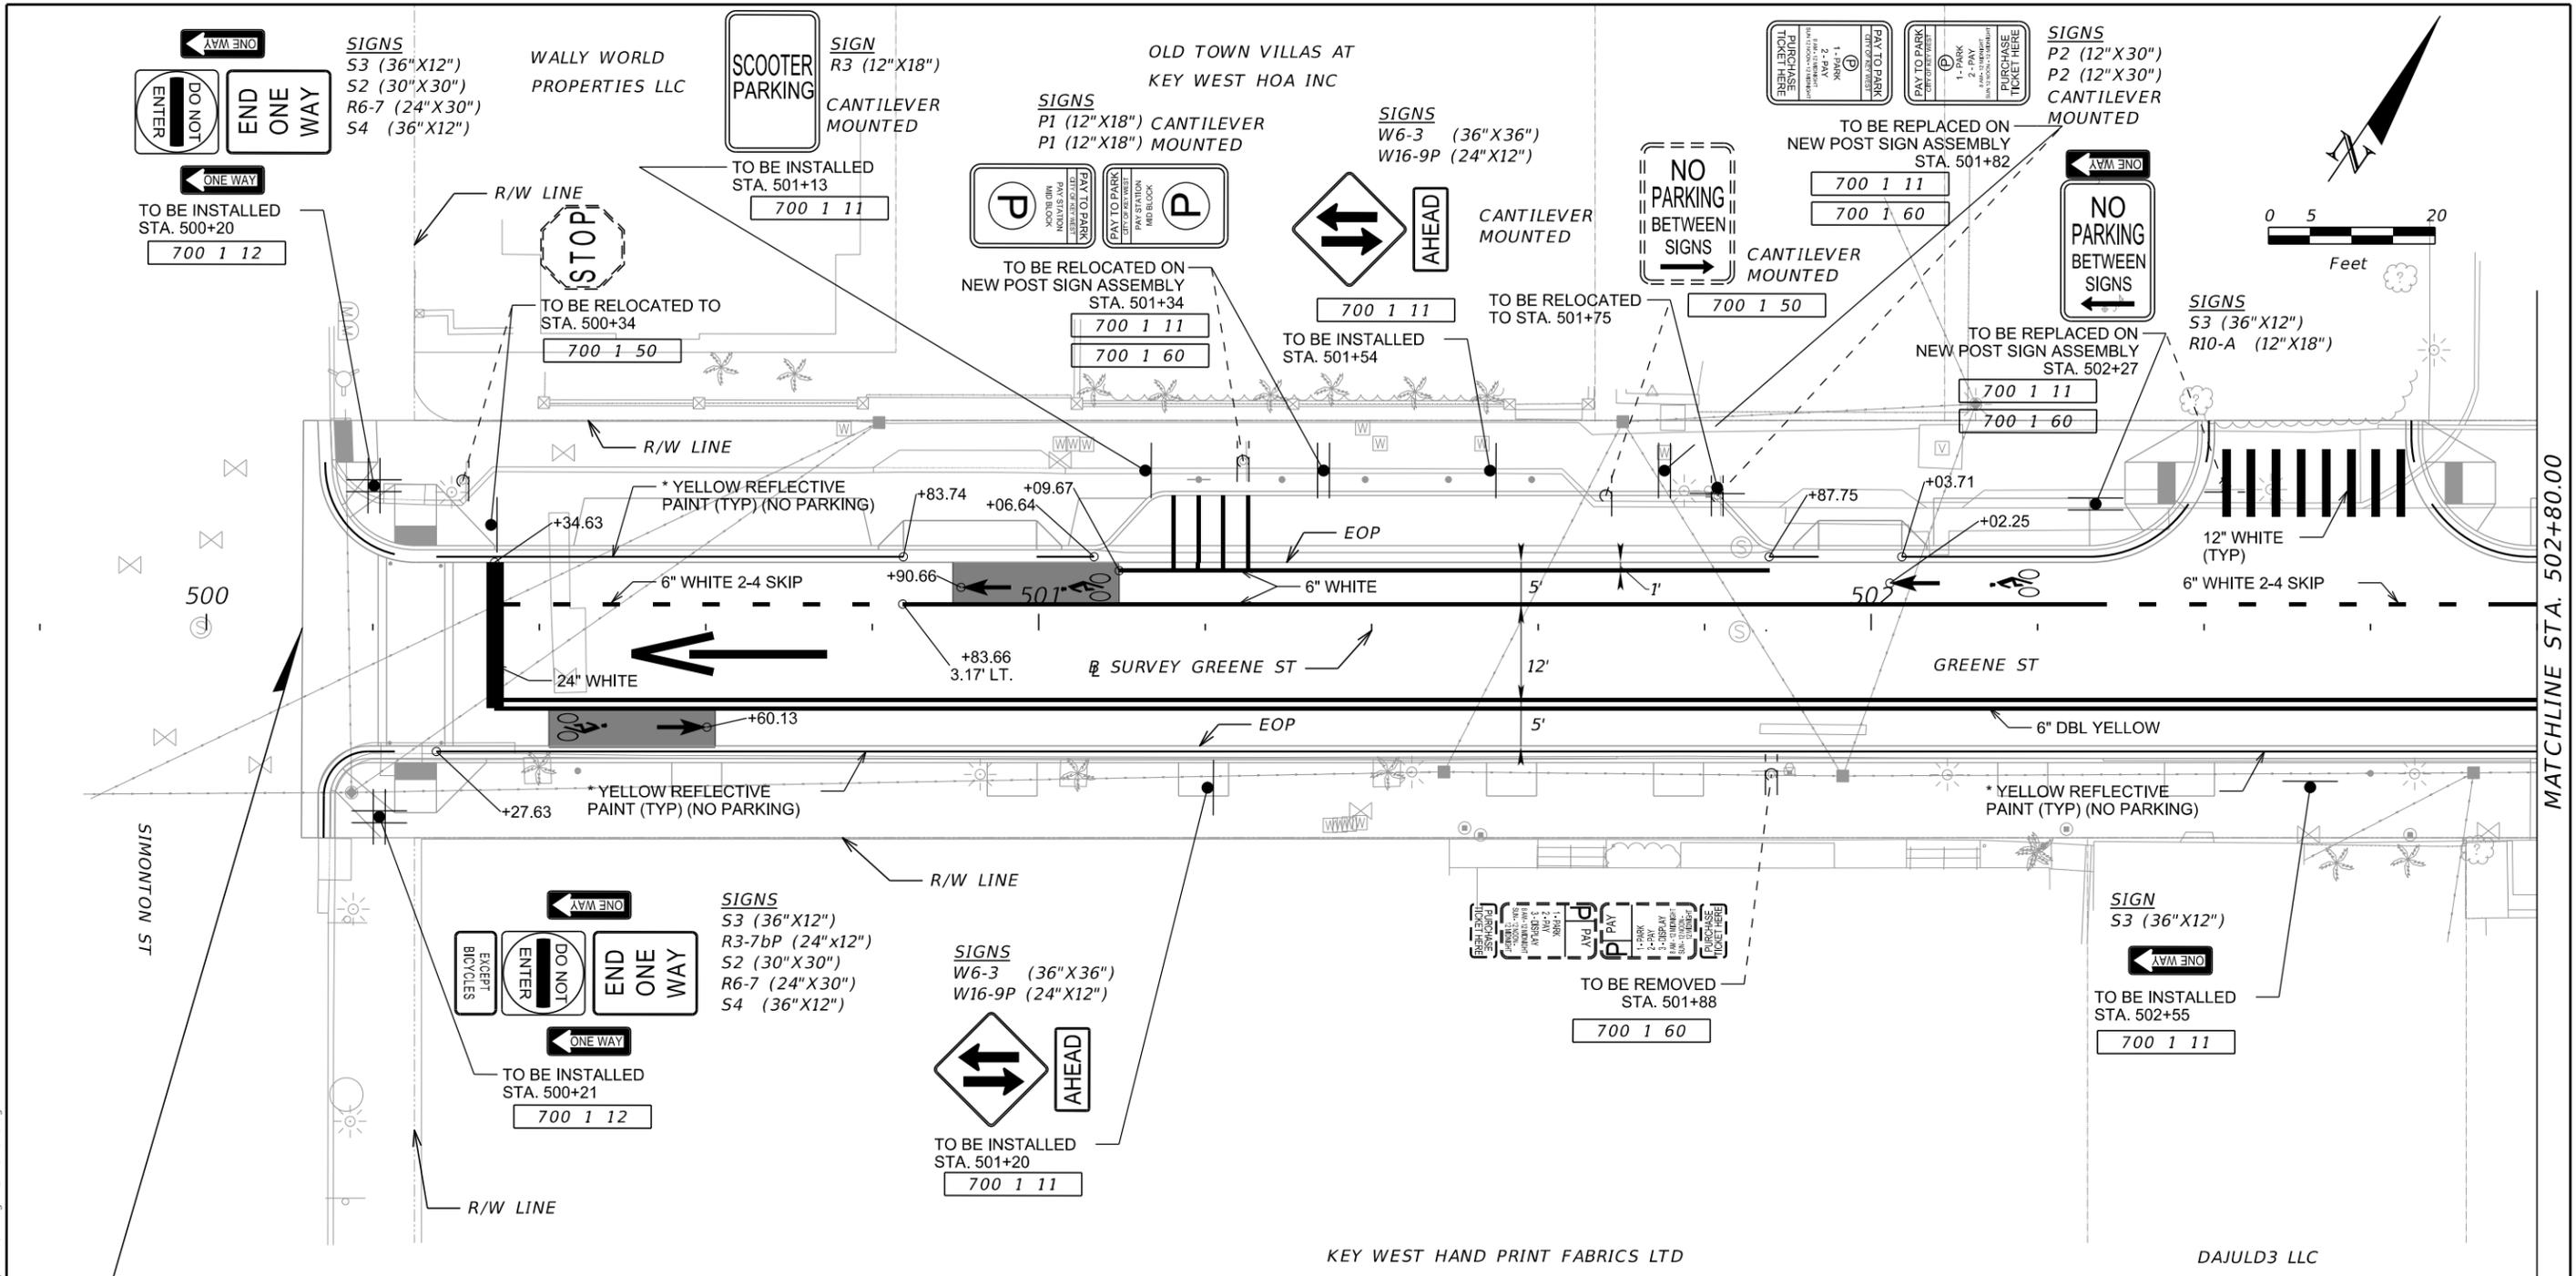

**BEGIN PROJECT
STA. 500+11.55**



GREEN COLORED BIKE LANE

MATCHLINE STA. 502+80.00

THE OFFICIAL RECORD OF THIS SHEET IS THE ELECTRONIC FILE DIGITALLY SIGNED AND SEALED UNDER RULE 61G15-23.004, F.A.C.



REVISIONS				ENGINEER OF RECORD		CITY OF KEY WEST			SHEET NO.
DATE	DESCRIPTION	DATE	DESCRIPTION			ROAD NO.	COUNTY	KEY WEST PROJECT NO	
				MATTHEW D. NEDDEFF, P.E. LICENSE NUMBER 71611 KCI TECHNOLOGIES, INC. 1425 W CYPRESS CREEK ROAD, SUITE 101 FORT LAUDERDALE, FL 33309			MONROE	CS55032001	24
SIGNING AND PAVEMENT MARKING PLAN									

3/12/2023 8:50:34 AM jonathan.gogins Z:\Work\sets\VDOT\451900205.06 - Green - Elizabeth - Caroline\SigningAndMarking\PLANSP101.dgn

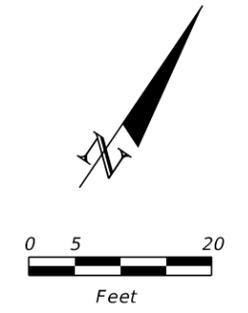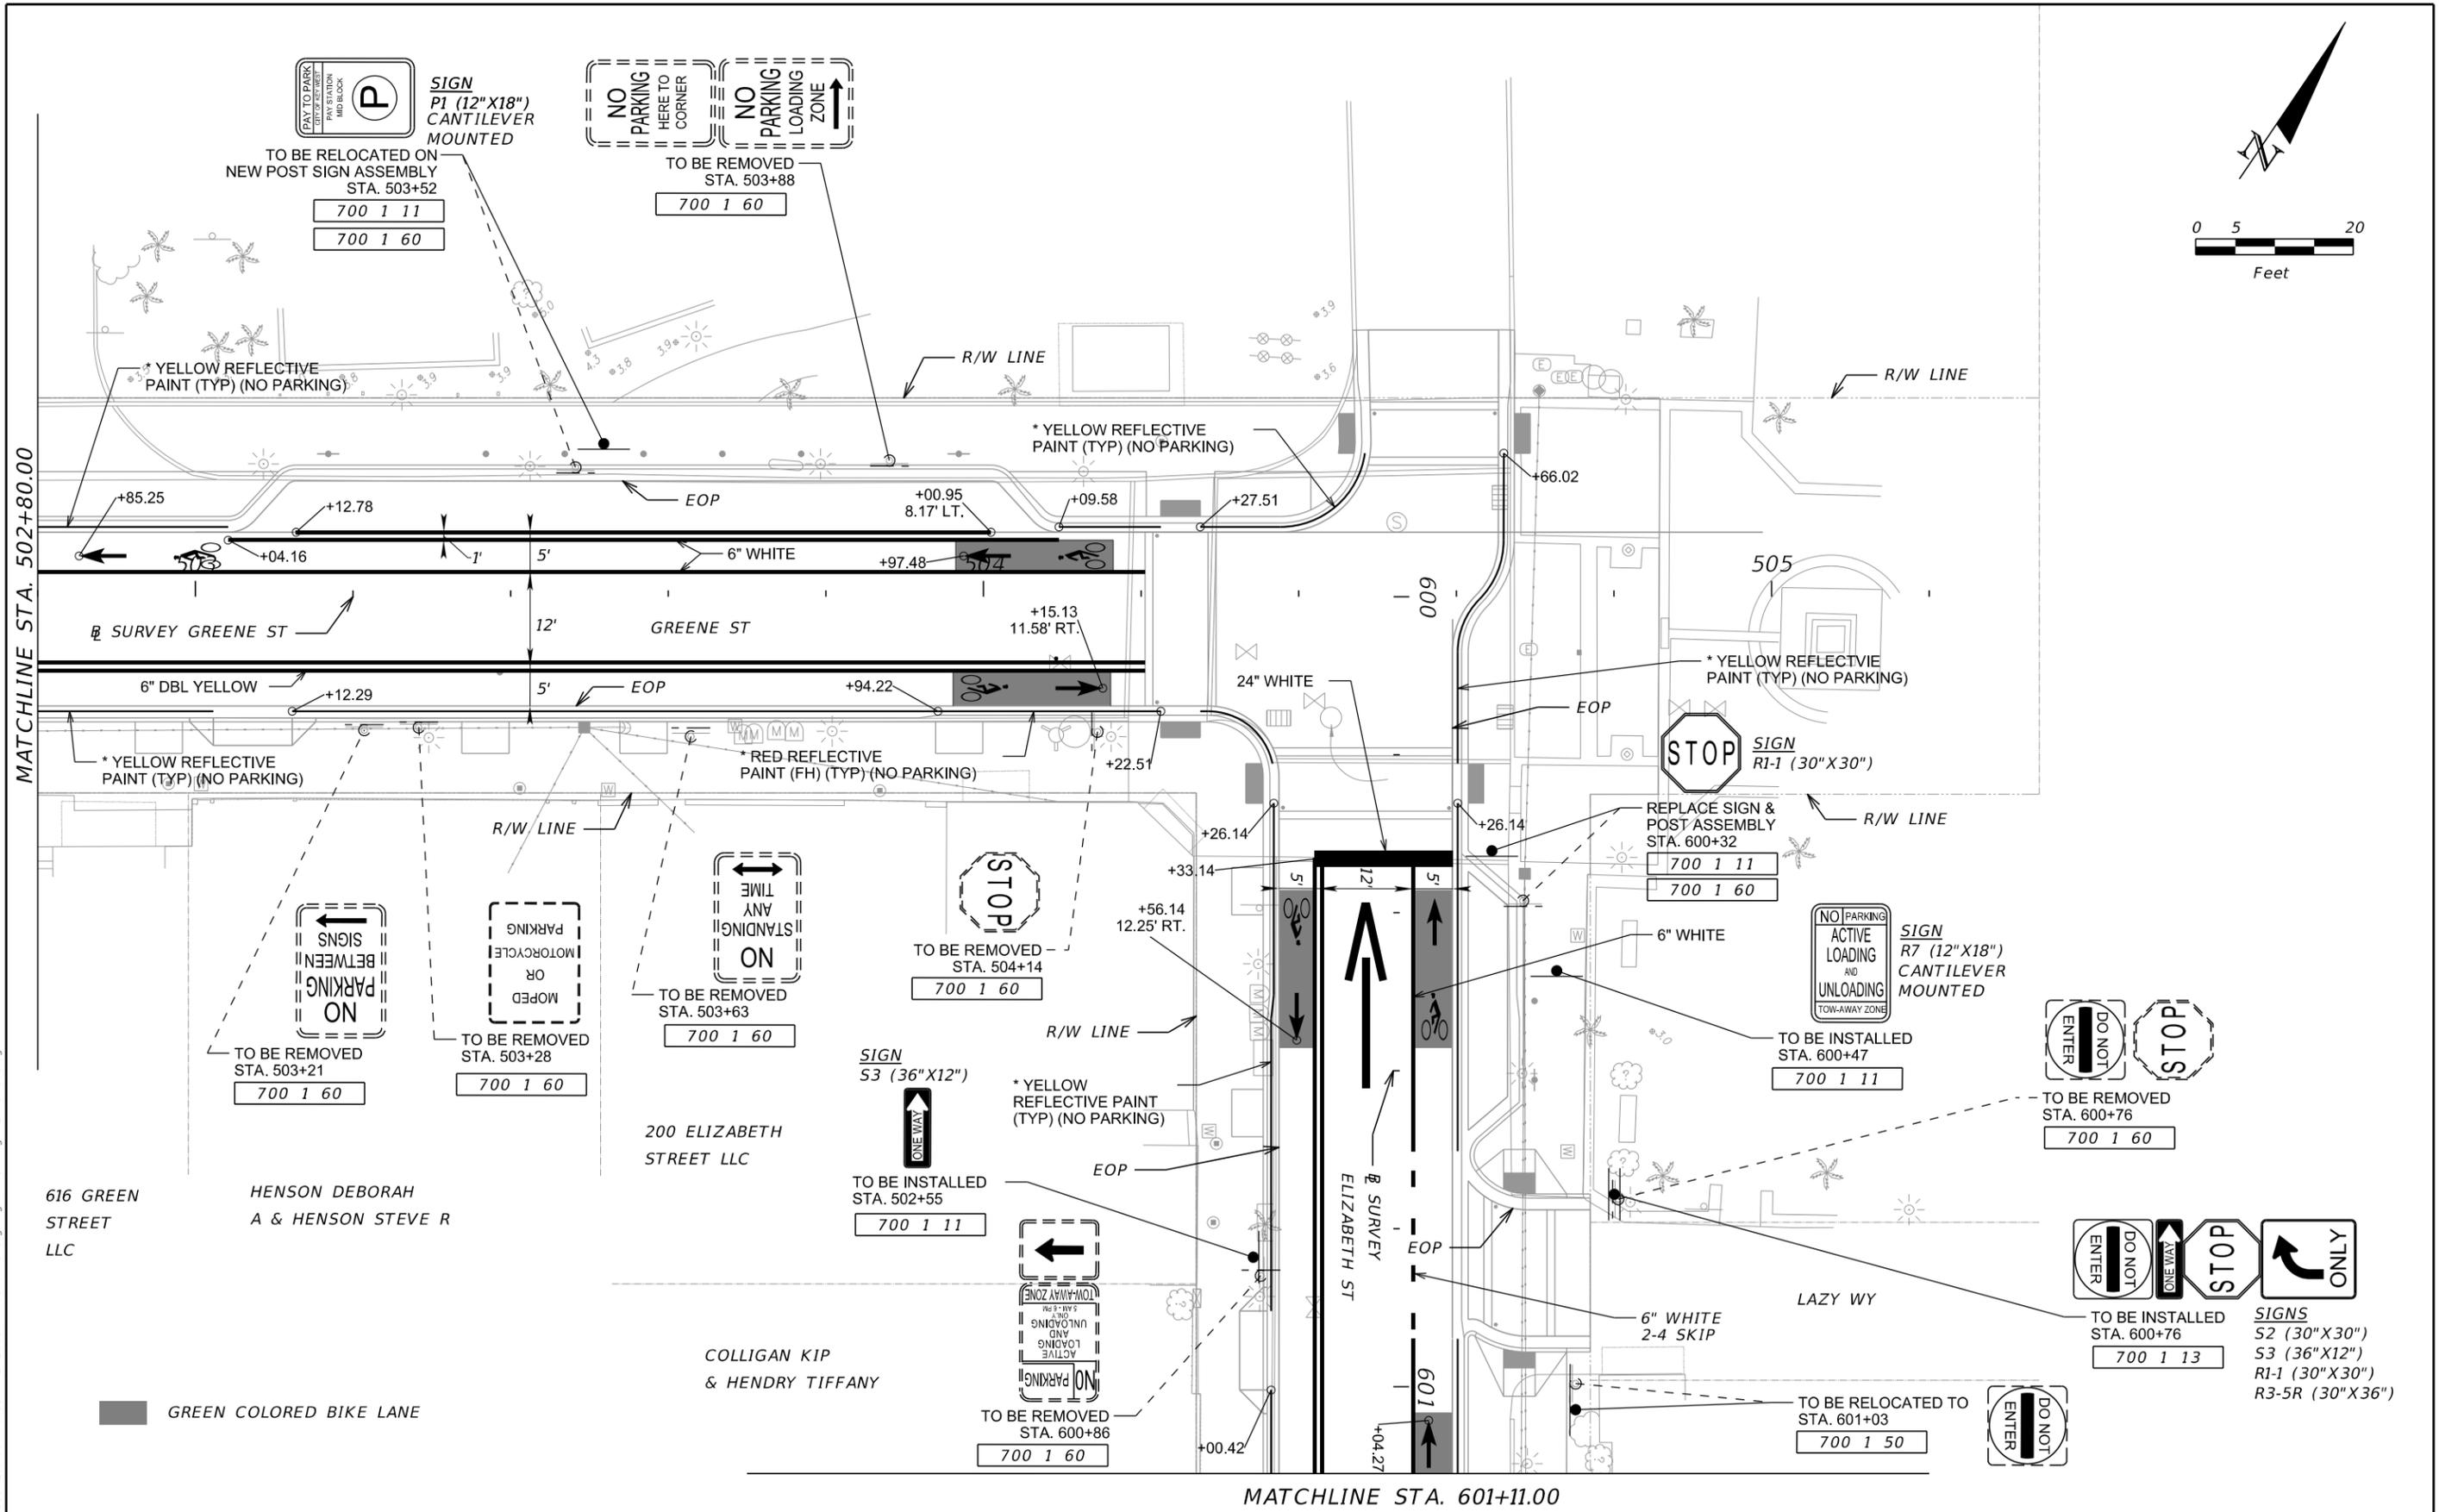

REVISIONS		ENGINEER OF RECORD		CITY OF KEY WEST			SHEET NO.
DATE	DESCRIPTION	DATE	DESCRIPTION	ROAD NO.	COUNTY	KEY WEST PROJECT NO.	
			MATTHEW D. NEDDEFF, P.E. LICENSE NUMBER 71611 KCI TECHNOLOGIES, INC. 1425 W CYPRESS CREEK ROAD, SUITE 101 FORT LAUDERDALE, FL 33309		MONROE	CS55032001	25
SIGNING AND PAVEMENT MARKING PLAN							

THE OFFICIAL RECORD OF THIS SHEET IS THE ELECTRONIC FILE DIGITALLY SIGNED AND SEALED UNDER RULE 61G15-23.004, F.A.C.

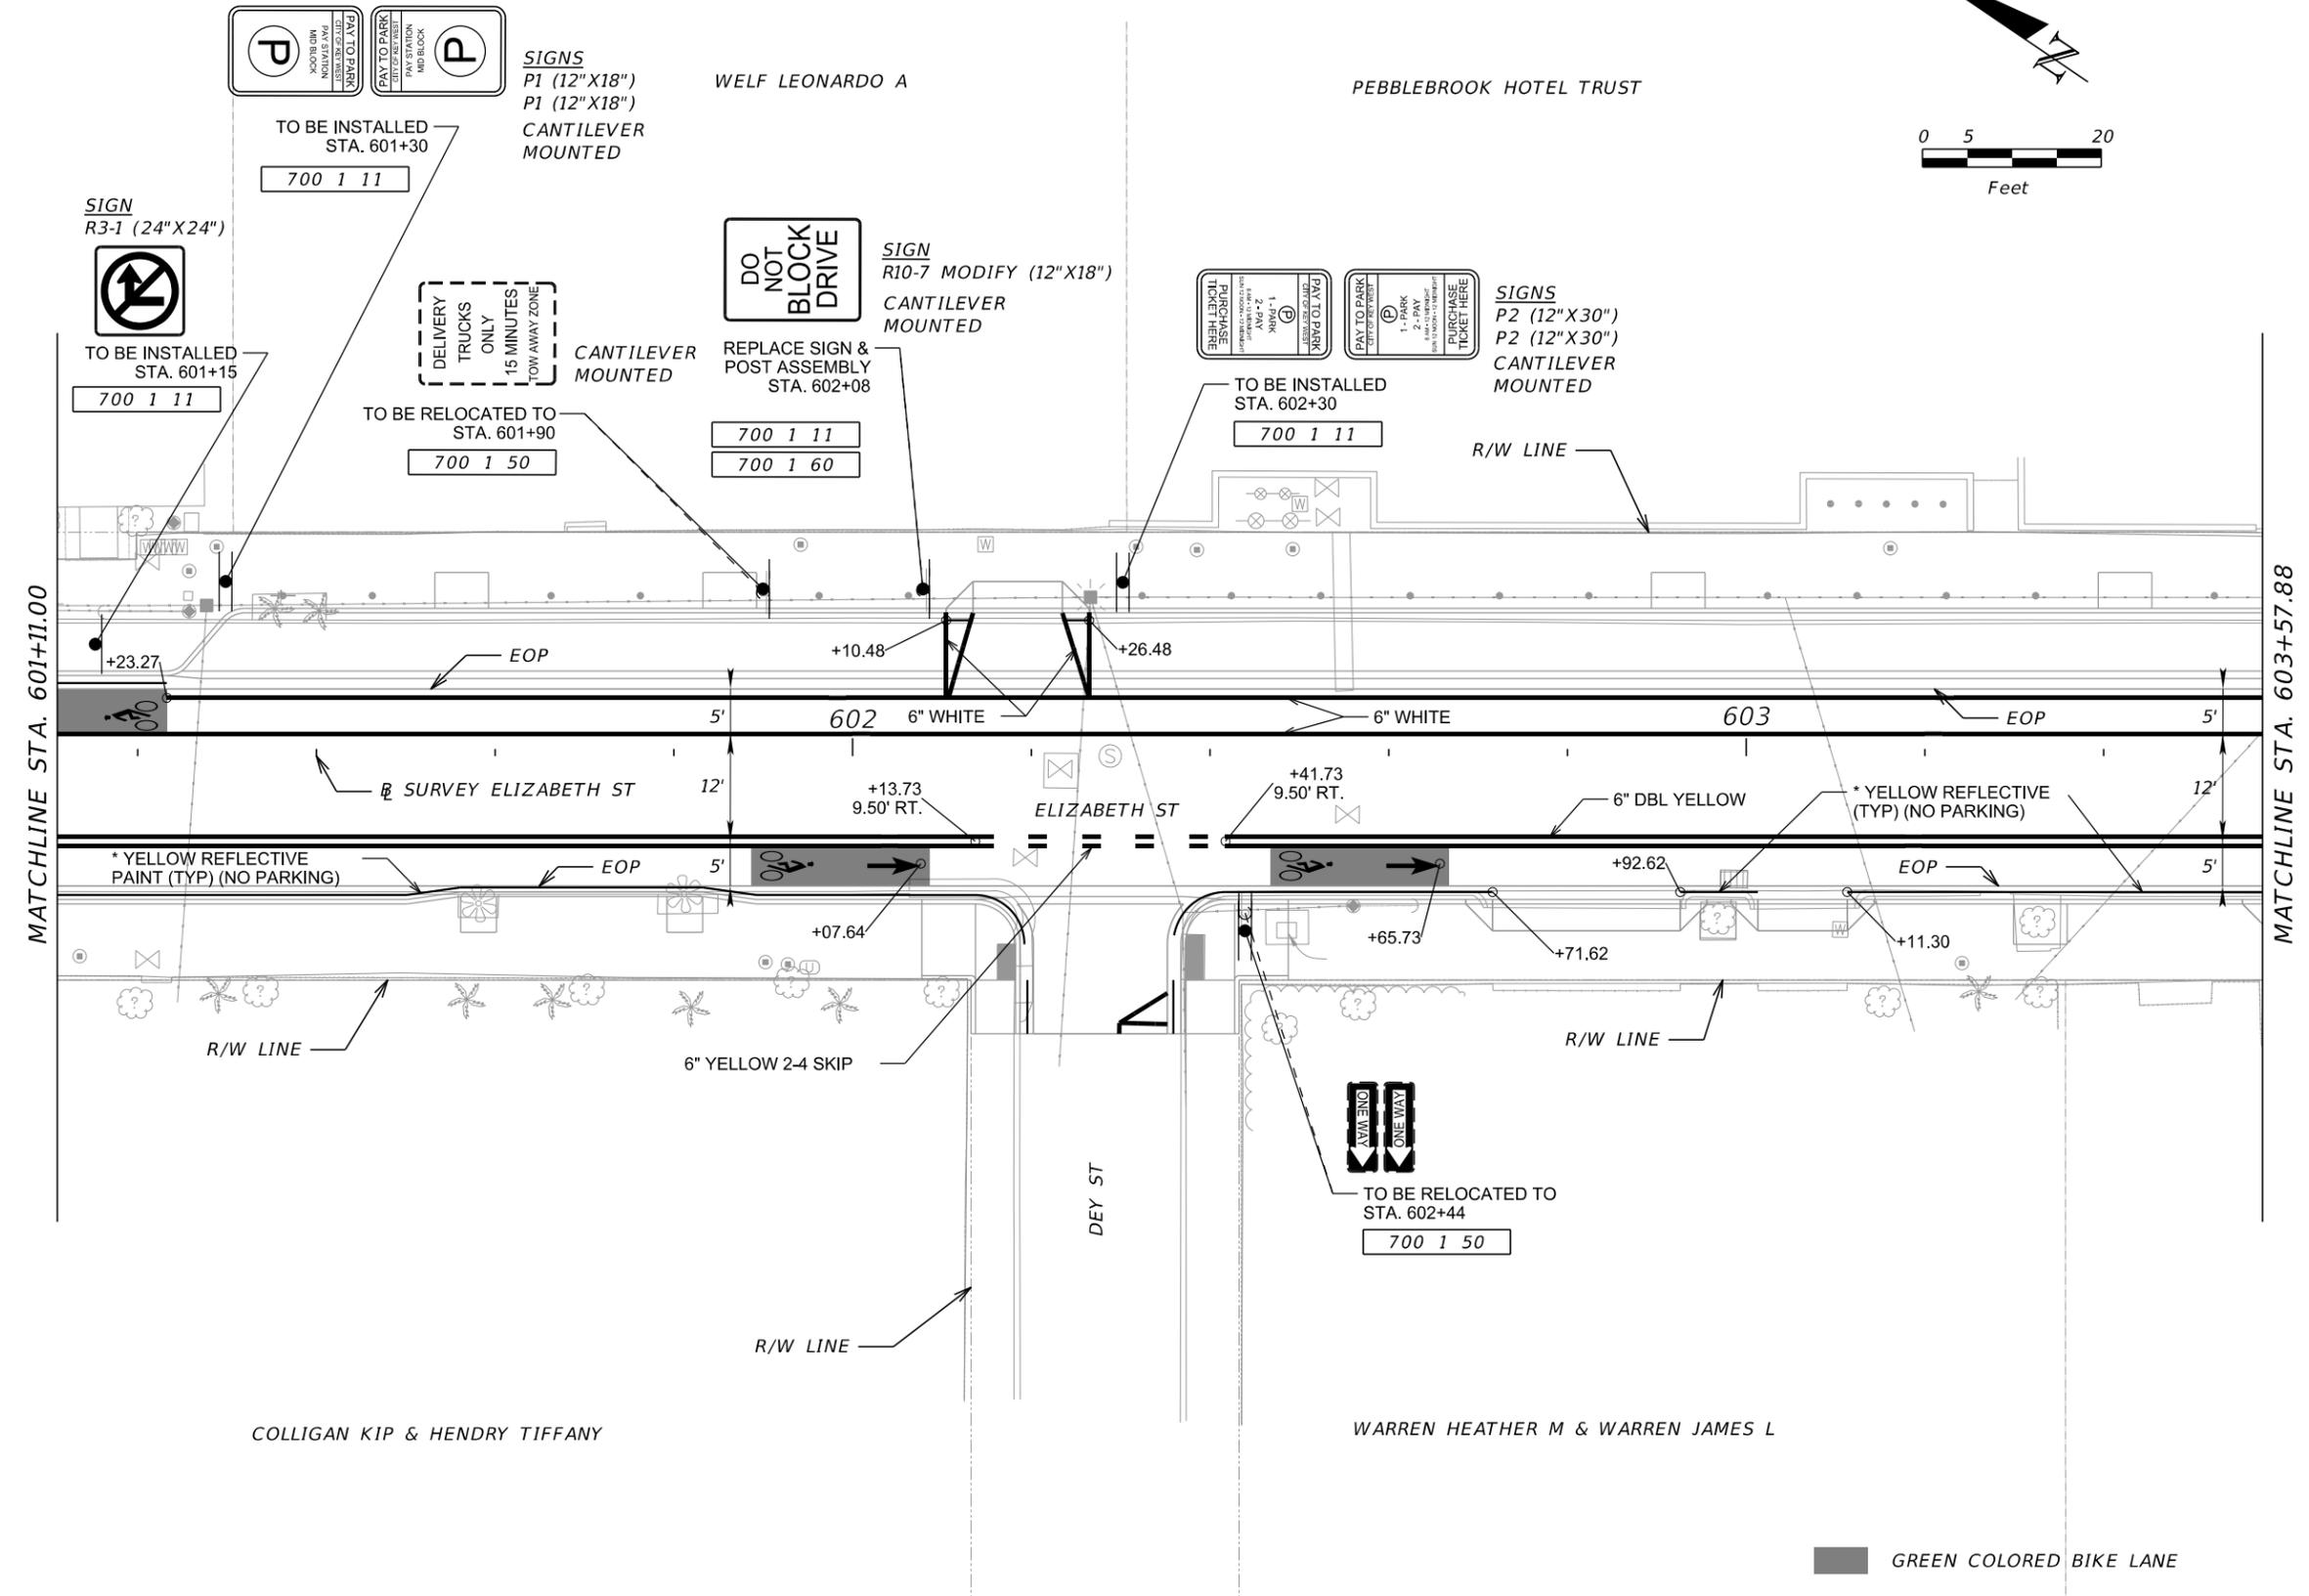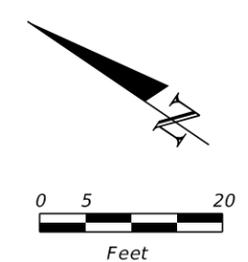


3/2/2023 8:50:35 AM jonathan.gogins Z:\Work\sets\VDOT\451900205.06 - Green - Elizabeth - Caroline\SigningAndMarking\PLANSP101.dgn

THE OFFICIAL RECORD OF THIS SHEET IS THE ELECTRONIC FILE DIGITALLY SIGNED AND SEALED UNDER RULE 61G15-23.004, F.A.C.

REVISIONS		ENGINEER OF RECORD		CITY OF KEY WEST			SHEET NO.
DATE	DESCRIPTION	DATE	DESCRIPTION	ROAD NO.	COUNTY	KEY WEST PROJECT NO	
			MATTHEW D. NEDDEFF, P.E. LICENSE NUMBER 71611 KCI TECHNOLOGIES, INC. 1425 W CYPRESS CREEK ROAD, SUITE 101 FORT LAUDERDALE, FL 33309		MONROE	CS55032001	26
SIGNING AND PAVEMENT MARKING PLAN							

3/2/2023 8:50:35 AM jonathan.gogins
 Z:\Work\sets\VDOT\451900205.06 - Green - Elizabeth - Caroline\SigningAndMarking\PLANSP101.dgn

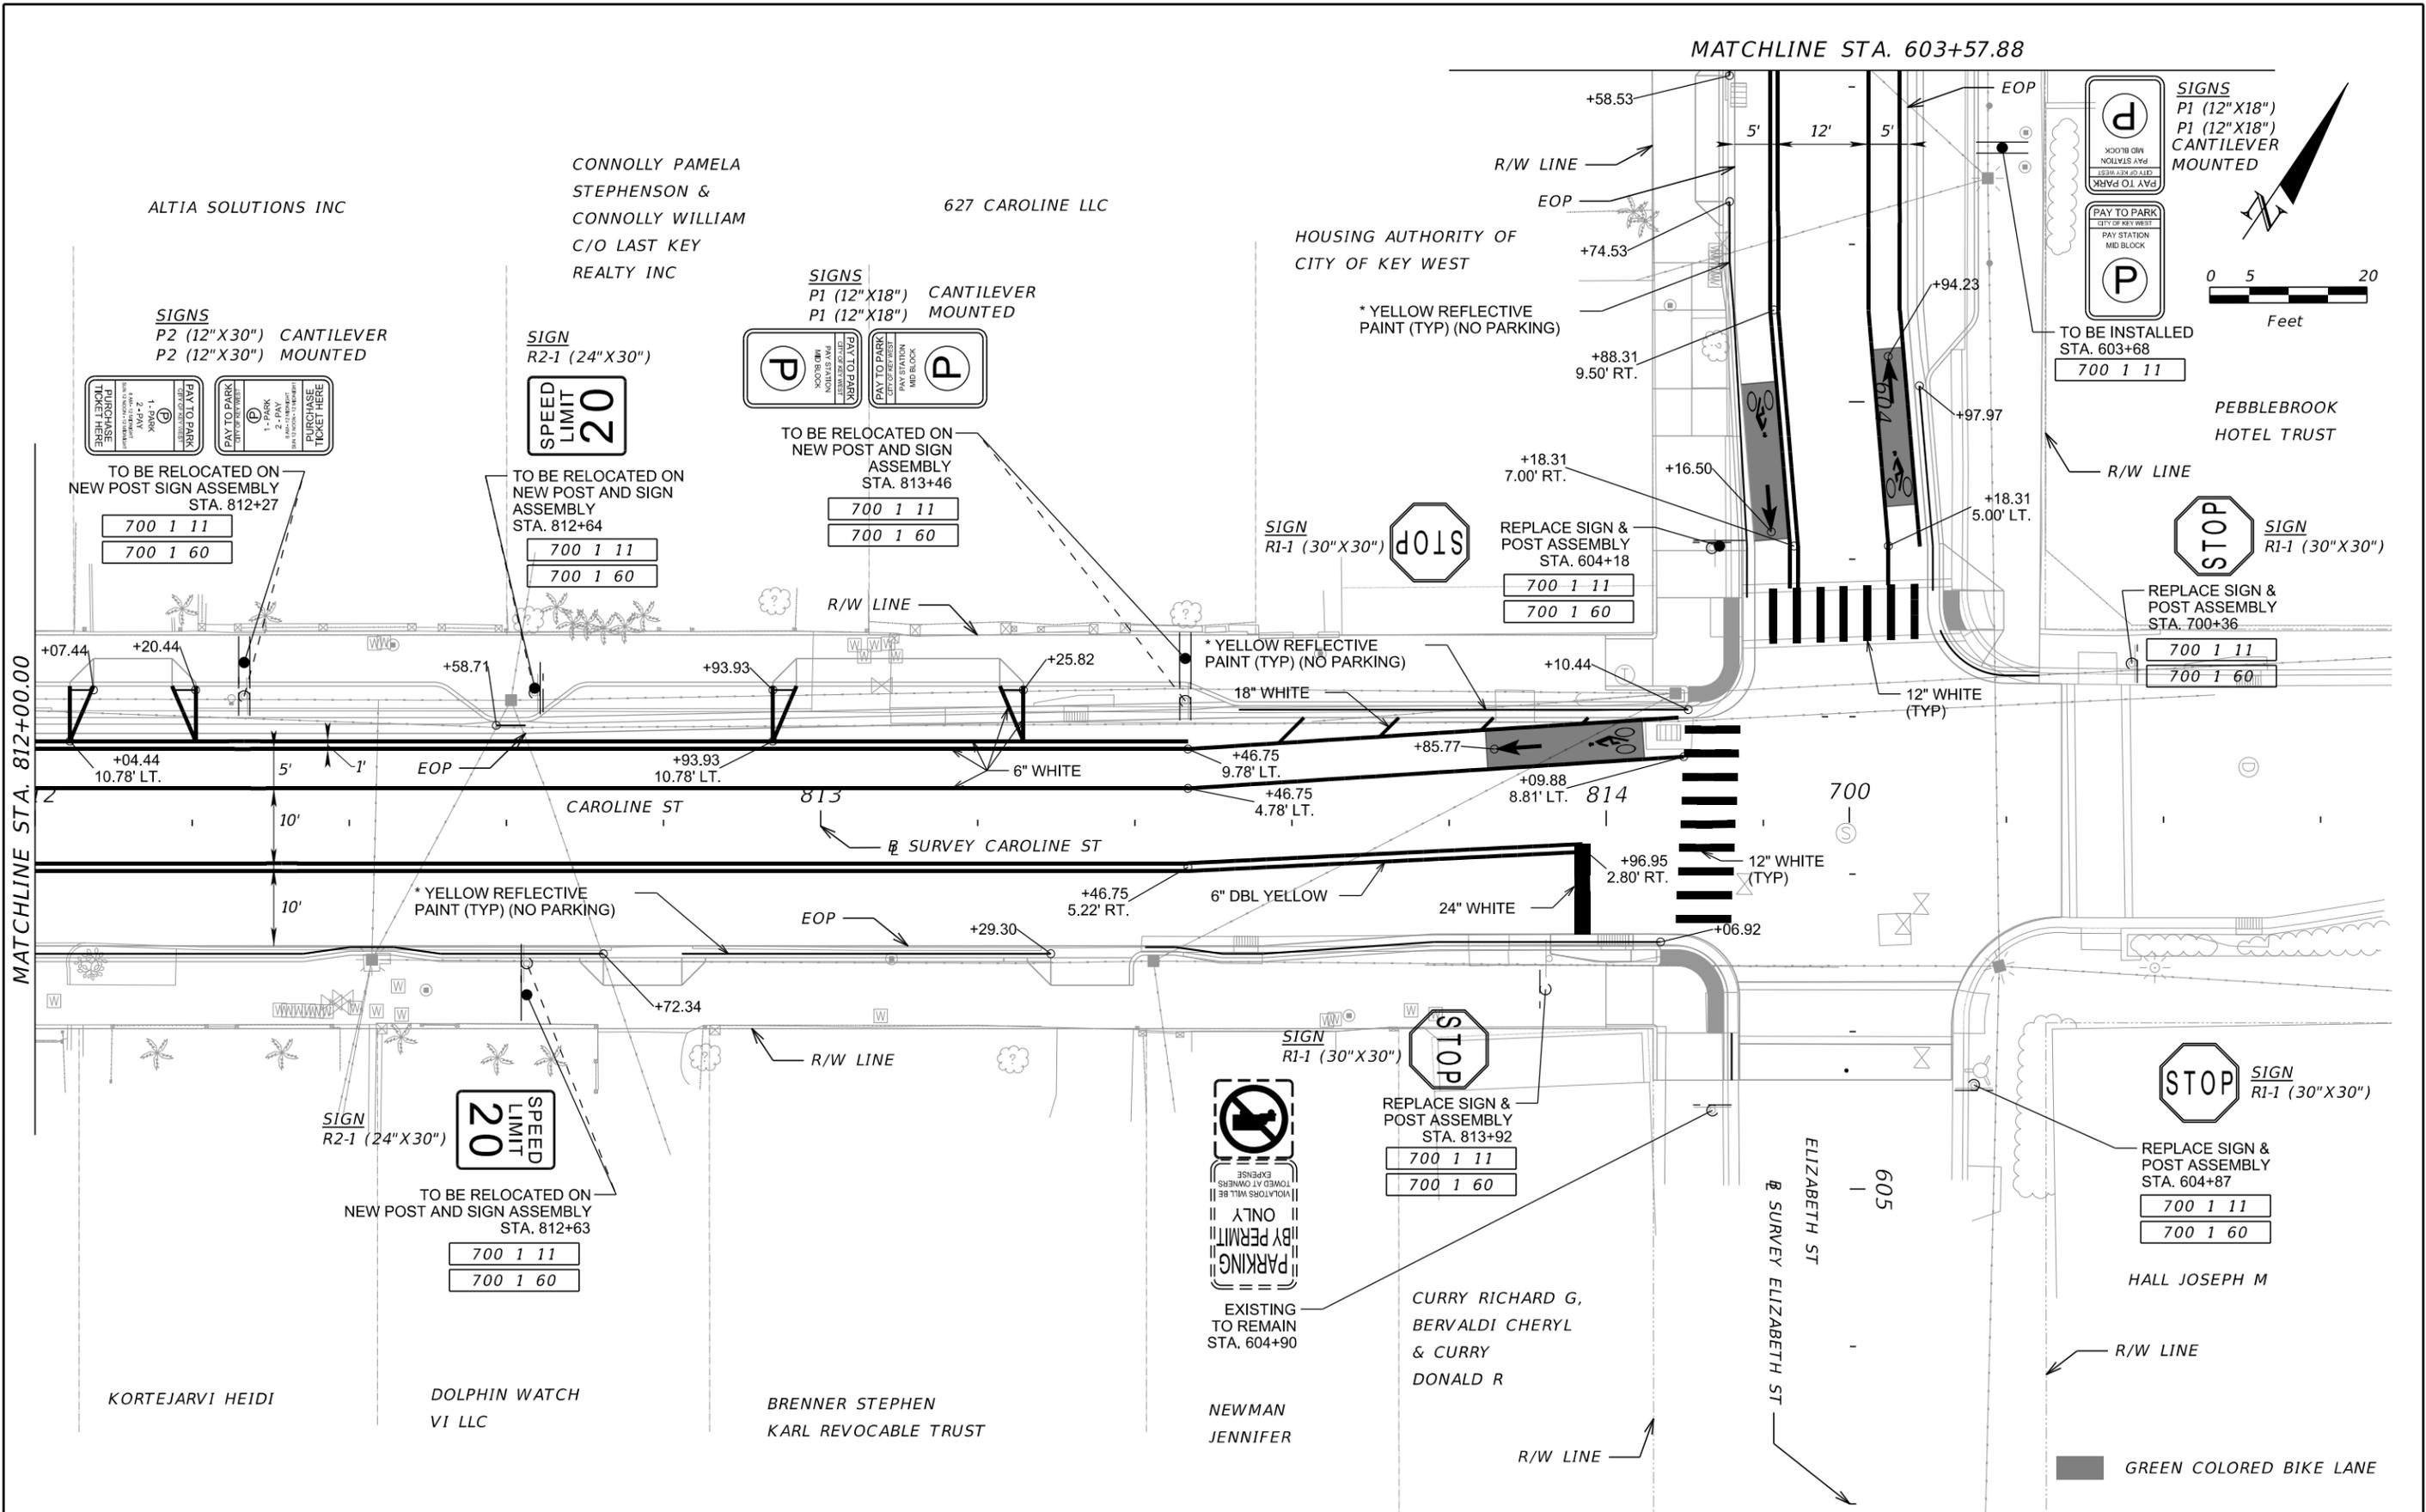


REVISIONS		ENGINEER OF RECORD		CITY OF KEY WEST			SHEET NO.
DATE	DESCRIPTION	DATE	DESCRIPTION	ROAD NO.	COUNTY	KEY WEST PROJECT NO.	
			MATTHEW D. NEDDEFF, P.E. LICENSE NUMBER 71611 KCI TECHNOLOGIES, INC. 1425 W CYPRESS CREEK ROAD, SUITE 101 FORT LAUDERDALE, FL 33309		MONROE	CS55032001	27

SIGNING AND PAVEMENT MARKING PLAN

THE OFFICIAL RECORD OF THIS SHEET IS THE ELECTRONIC FILE DIGITALLY SIGNED AND SEALED UNDER RULE 61G15-23.004, F.A.C.

3/2/2023 11:39:38 AM Chase.Russell Z:\Work\sets\VF\DOT\451900205.06 - Green - Elizabeth - Caroline\Landscape\PLAN\LD101.dgn

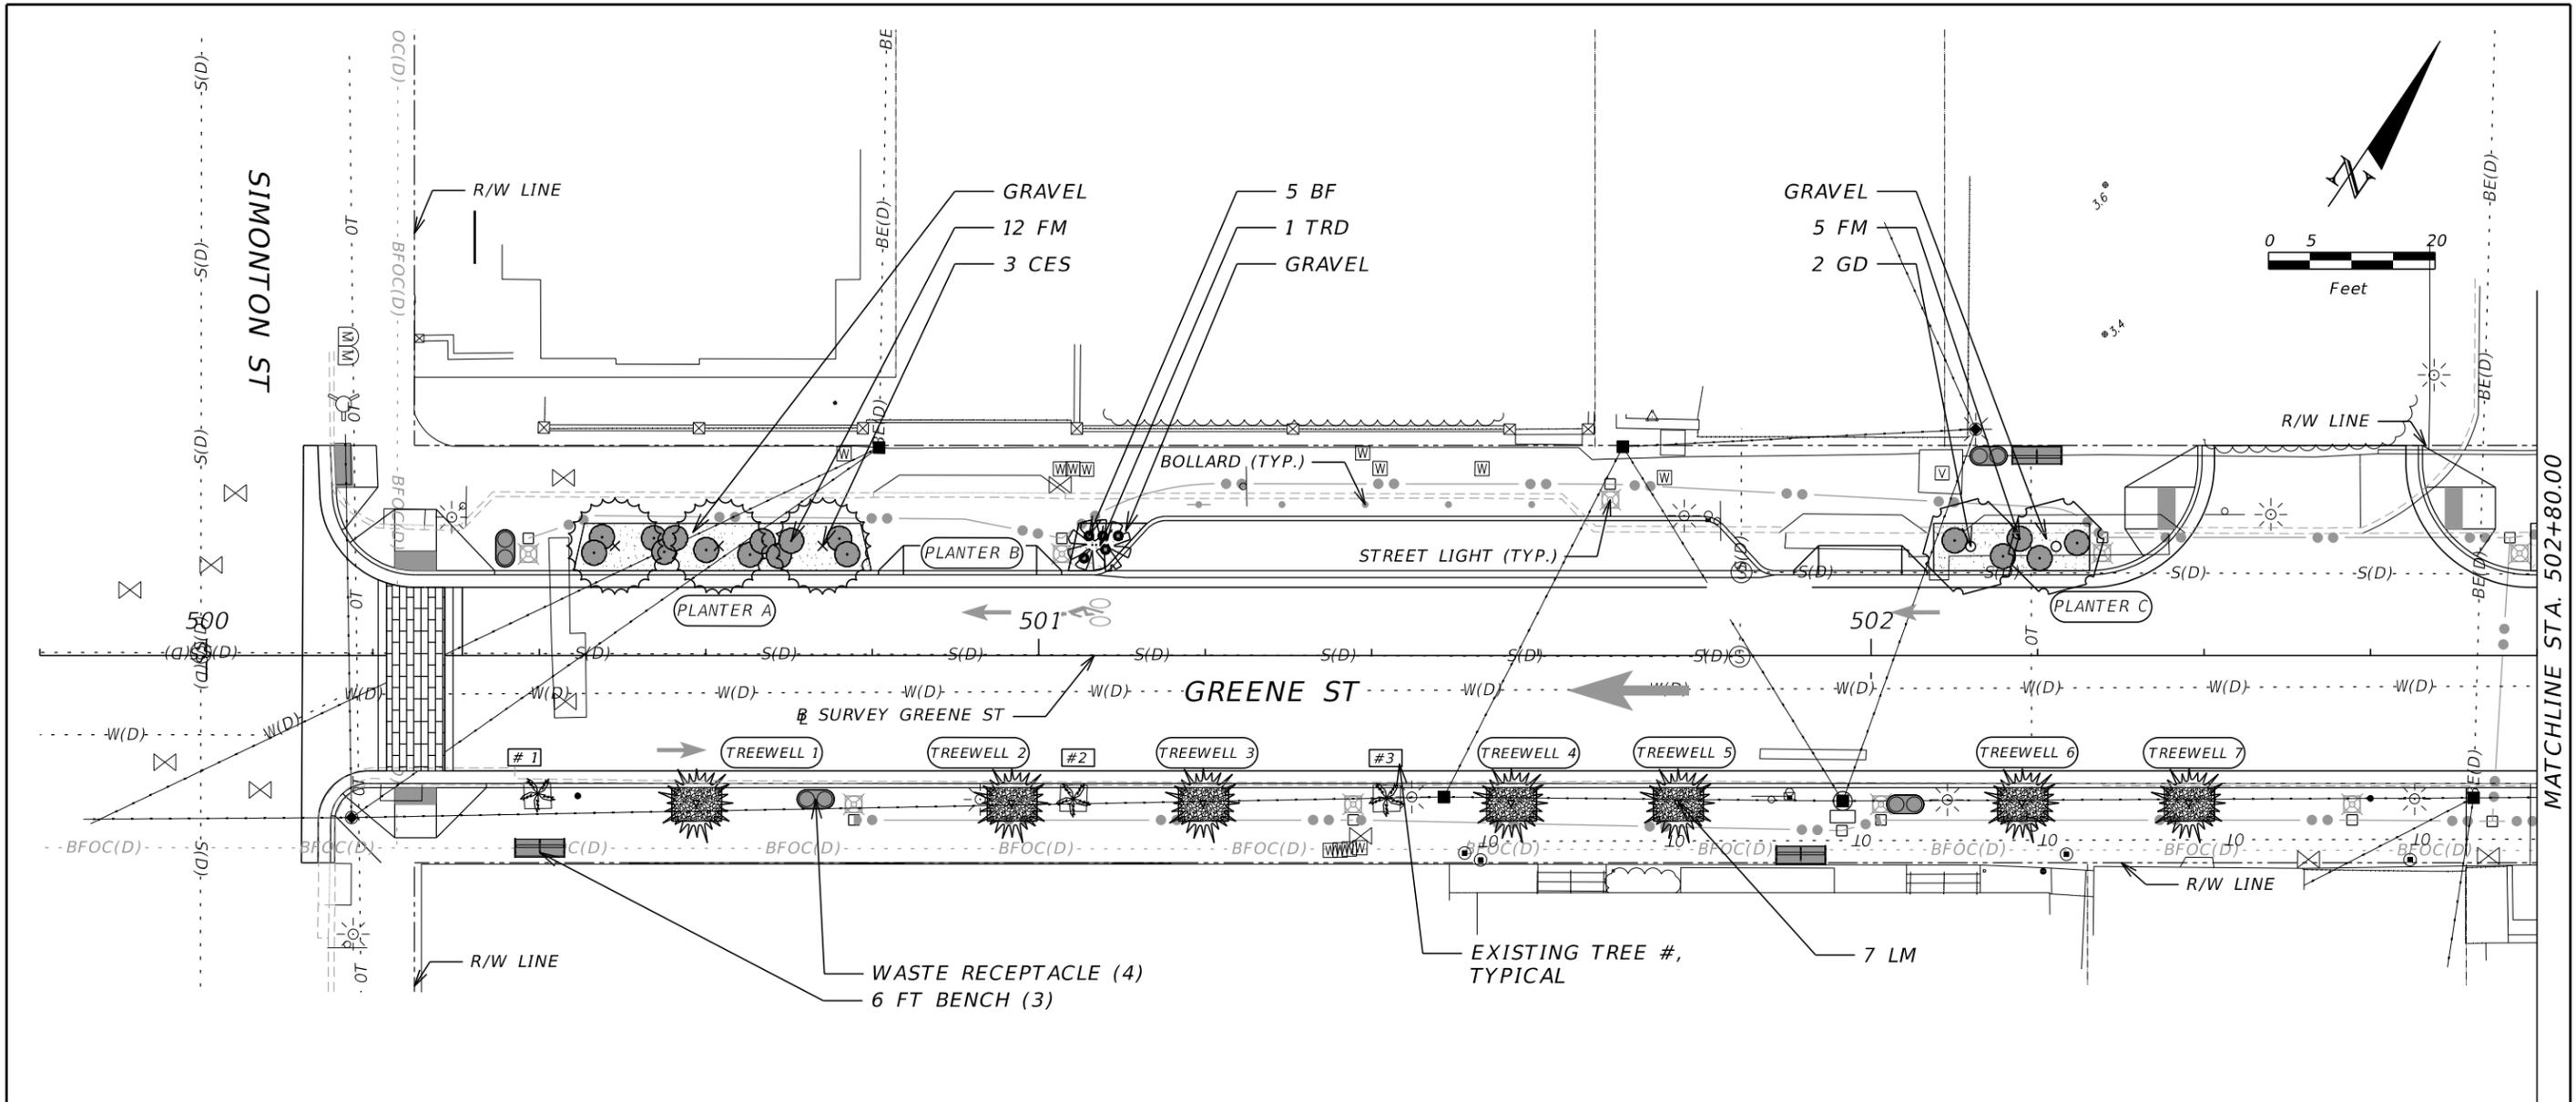

PLANTING LEGEND

-  (CES) *CONOCARPUS ERECTUS* VAR. *SERICEUS* - SILVER BUTTONWOOD
-  (GD) *GUAPIRA DISCOLOR* - BOLLY
-  (LM) *LEUCOTHRINAX MORRISII* - KEY THATCH PALM
-  (TRD) *THRINAX RADIATA* - FLORIDA THATCH PALM (DOUBLE)
-  (TR6/TR10) *THRINAX RADIATA* - FLORIDA THATCH PALM (SINGLE)
-  (FM) *FICUS MICROCARPA* 'GREEN ISLAND' - GREEN ISLAND FICUS
-  (BF) *BORRICHIA FRUTESCENS* - SEA-OXEYE DAISY

STREET FURNITURE LEGEND

-  6 FT BENCH
-  WASTE RECEPTACLE

EXISTING TREE LEGEND

-  # XX EXISTING TREE AND NUMBER

EXISTING TREE DISPOSITION

TREE #	SCIENTIFIC NAME	COMMON NAME	HEIGHT (FT)	SPREAD (FT)	CALIPER (IN)	DISPOSITION
# 1	<i>ADONIDIA MERRILLII</i>	CHRISTMAS PALM	18	6	4	REMOVE
# 2	<i>ADONIDIA MERRILLII</i>	CHRISTMAS PALM	15	6	4	REMOVE
# 3	<i>PTYCHOSPERMA ELEGANS</i>	SOLITAIRE PALM	20	6	4	REMOVE



REVISIONS				LANDSCAPE ARCHITECT		CITY OF KEY WEST		SHEET NO.
DATE	DESCRIPTION	DATE	DESCRIPTION	TODD MOHLER, R.L.A. LICENSE NUMBER 0001594 KCI TECHNOLOGIES, INC 1425 W CYPRESS CREEK ROAD, SUITE 101 FORT LAUDERDALE, FL 33309	ROAD NO.	COUNTY	KEY WEST PROJECT NO.	
						MONROE	CS55032001	LD-1

LANDSCAPE PLAN

THE OFFICIAL RECORD OF THIS SHEET IS THE ELECTRONIC FILE DIGITALLY SIGNED AND SEALED UNDER RULE 61G10-11.011, F.A.C.

3/2/2023 8:58:19 AM Chase.Russell
 Z:\Work\sets\VDOT\45190020506 - Green - Elizabeth - Caroline\Landscape\PLAN\LD101.dgn

EXISTING TREE DISPOSITION						
TREE #	SCIENTIFIC NAME	COMMON NAME	HEIGHT (FT)	SPREAD (FT)	CALIPER (IN)	DISPOSITION
# 4	GYMNANTHES LUCIDA	CRABWOOD TREE	10	4	2	RELOCATE
# 5	BURSERA SIMARUBA	GUMBO LIMBO	12	6	5	RELOCATE
# 6	BURSERA SIMARUBA	GUMBO LIMBO	10	6	3.5	RELOCATE
# 7	CONOCARPUS ERECTUS	GREEN BUTTWOOD	15	8	4.75	REMOVE
# 8	WOODYETIA BIFURCATA	FOXTAIL PALM	12	10	7	REMOVE

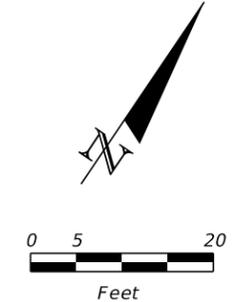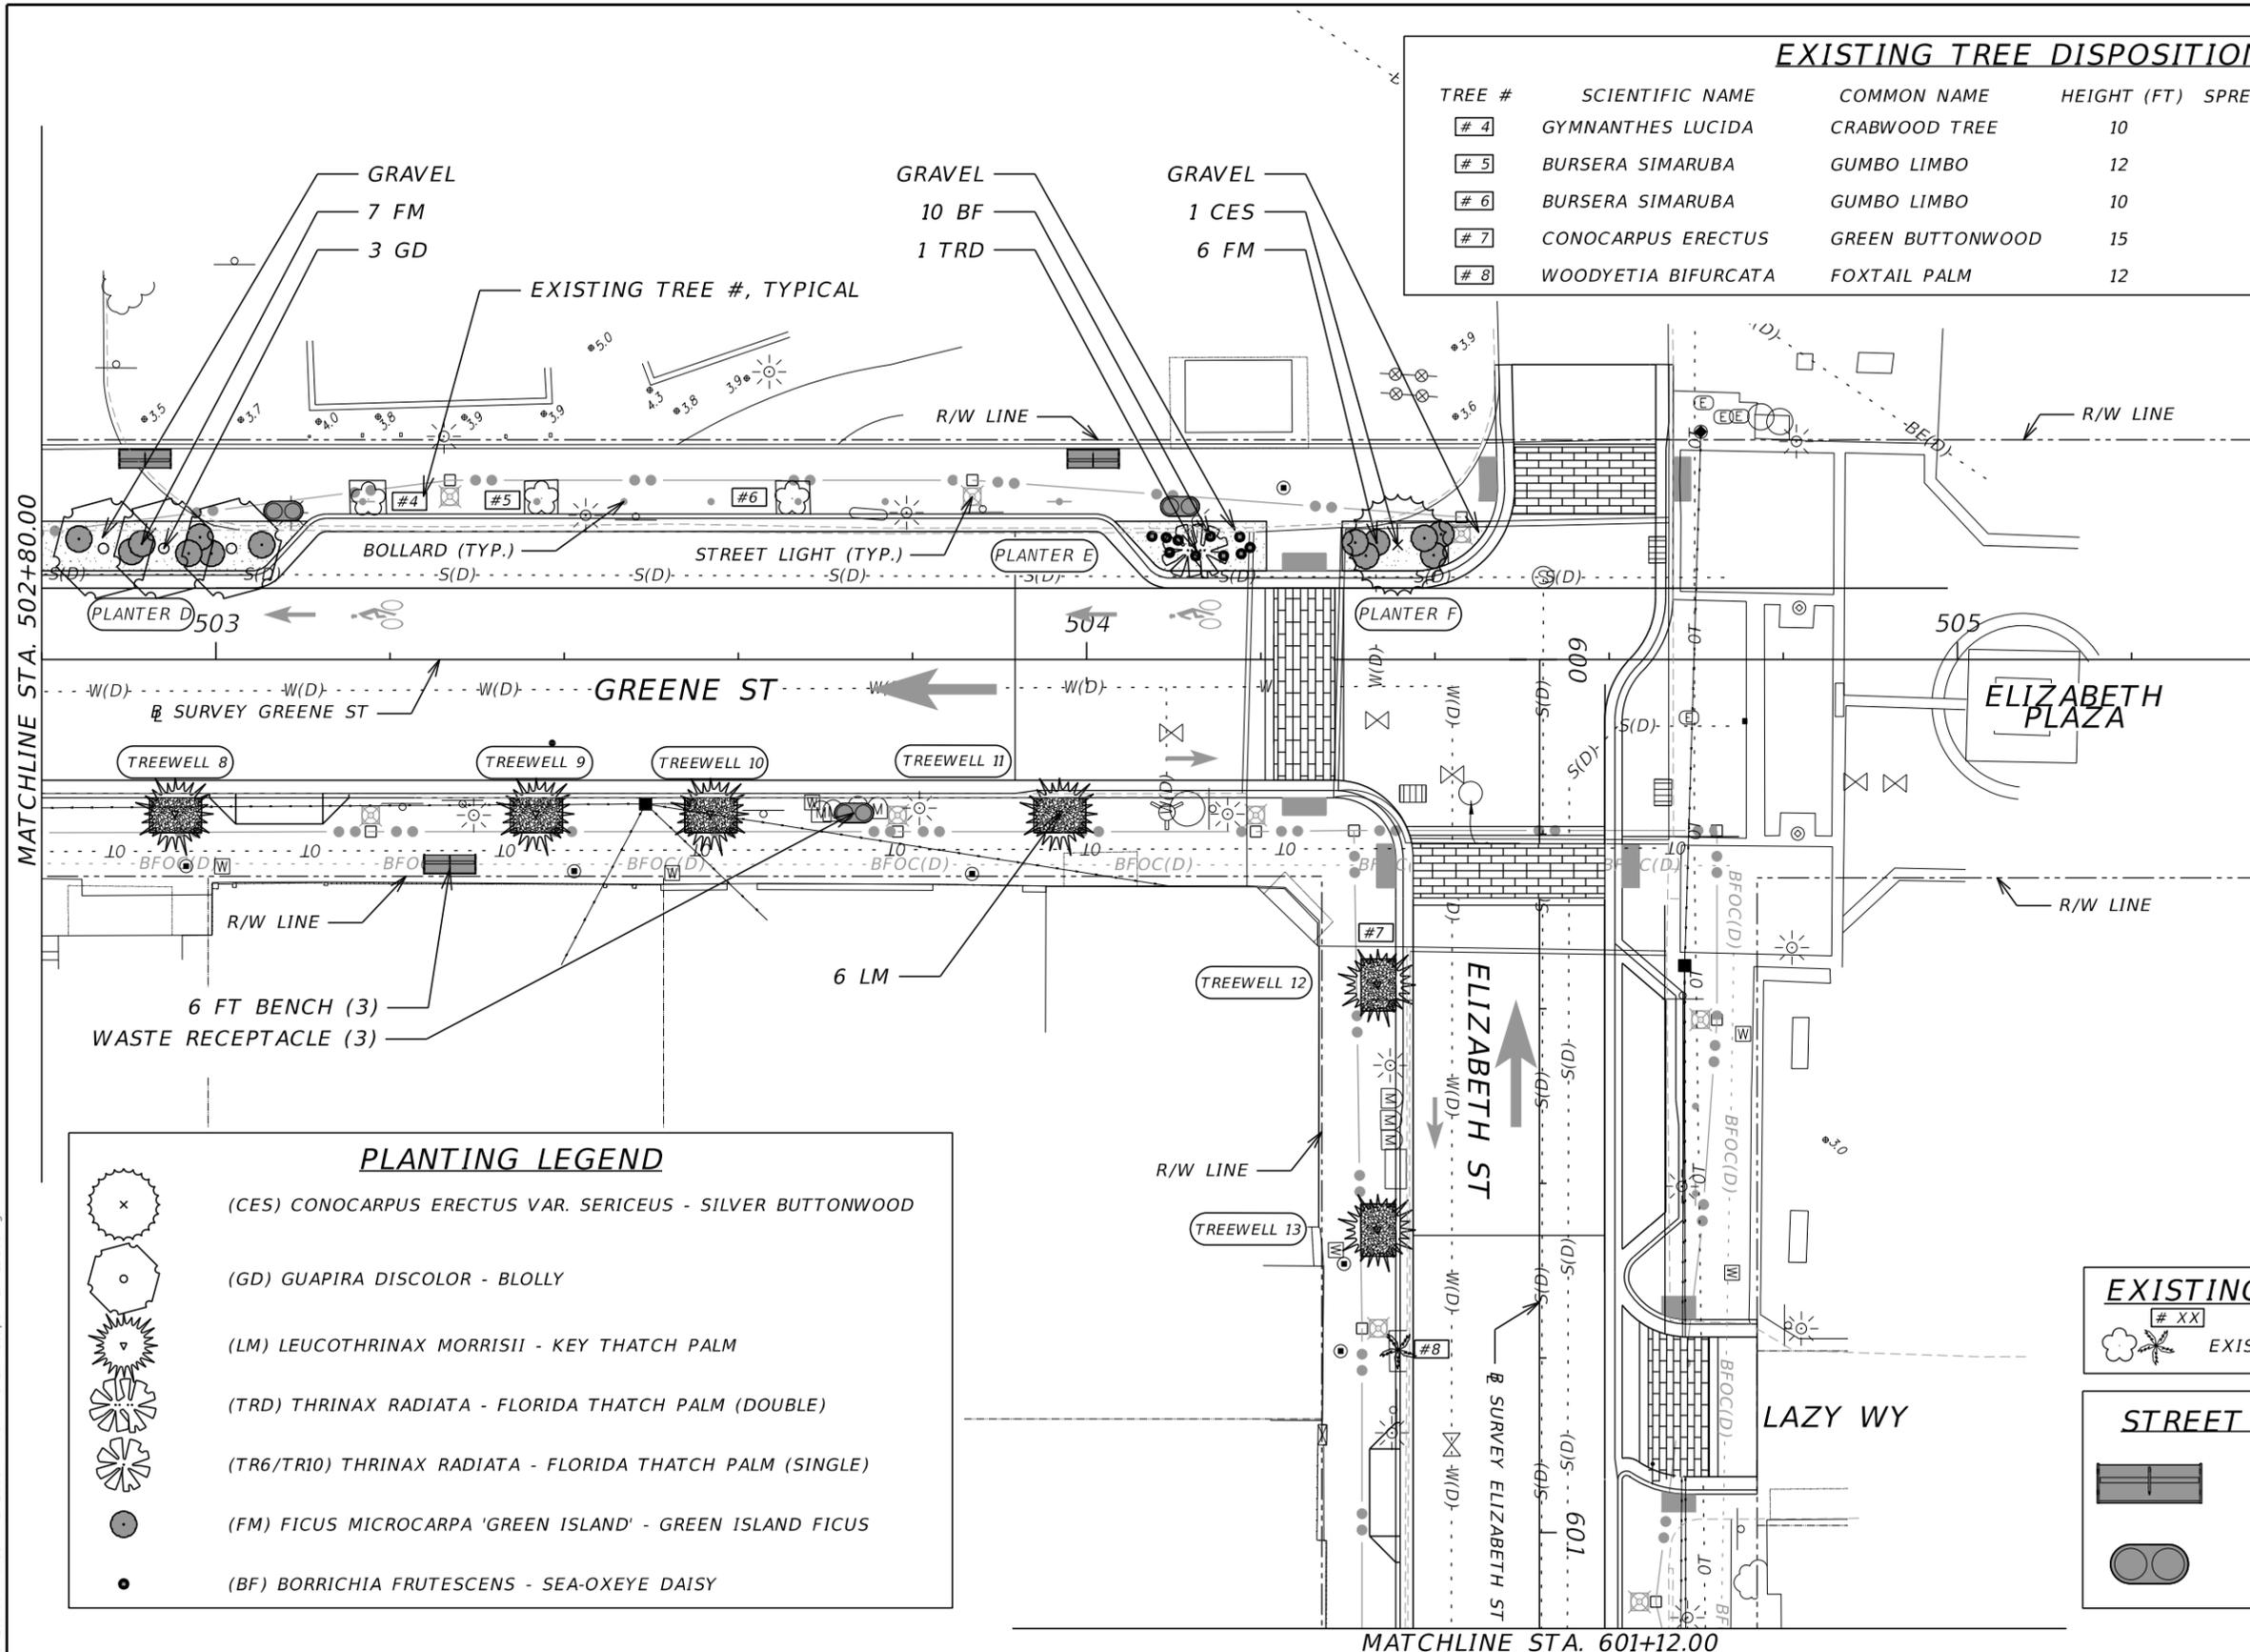

PLANTING LEGEND	
	(CES) CONOCARPUS ERECTUS VAR. SERICEUS - SILVER BUTTWOOD
	(GD) GUAPIRA DISCOLOR - BLOLLY
	(LM) LEUCOTHRINAX MORRISII - KEY THATCH PALM
	(TRD) THRINAX RADIATA - FLORIDA THATCH PALM (DOUBLE)
	(TR6/TR10) THRINAX RADIATA - FLORIDA THATCH PALM (SINGLE)
	(FM) FICUS MICROCARPA 'GREEN ISLAND' - GREEN ISLAND FICUS
	(BF) BORRICHIA FRUTESCENS - SEA-OXEYE DAISY

EXISTING TREE LEGEND	
	# XX EXISTING TREE AND NUMBER

STREET FURNITURE LEGEND	
	6 FT BENCH
	WASTE RECPTACLE



REVISIONS				LANDSCAPE ARCHITECT	CITY OF KEY WEST			SHEET NO.
DATE	DESCRIPTION	DATE	DESCRIPTION		ROAD NO.	COUNTY	KEY WEST PROJECT NO.	
				TODD MOHLER, R.L.A. LICENSE NUMBER 0001594 KCI TECHNOLOGIES, INC 1425 W CYPRESS CREEK ROAD, SUITE 101 FORT LAUDERDALE, FL 33309		MONROE	CS55032001	LD-2

LANDSCAPE PLAN

THE OFFICIAL RECORD OF THIS SHEET IS THE ELECTRONIC FILE DIGITALLY SIGNED AND SEALED UNDER RULE 61G10-11.011, F.A.C.

EXISTING TREE DISPOSITION

TREE #	SCIENTIFIC NAME	COMMON NAME	HEIGHT (FT)	SPREAD (FT)	CALIPER (IN)	DISPOSITION
# 9	COCOS NUCIFERA (DOUBLE)	COCONUT PALM	40 , 45	12 , 12	9 , 10	REMOVE
# 10	CONOCARPUS ERECTUS VAR. SERICEUS	SILVER BUTTONWOOD	15	10	4	REMAIN + PROTECT
# 11	CONOCARPUS ERECTUS VAR. SERICEUS	SILVER BUTTONWOOD	20	25	9	REMAIN + PROTECT
# 12	BULNESIA ARBOREA	VERAWOOD TREE	12	12	6	REMAIN + PROTECT
# 13	CANELLA WINTERANA	CINNAMON BARK TREE	8	8	3	REMAIN + PROTECT

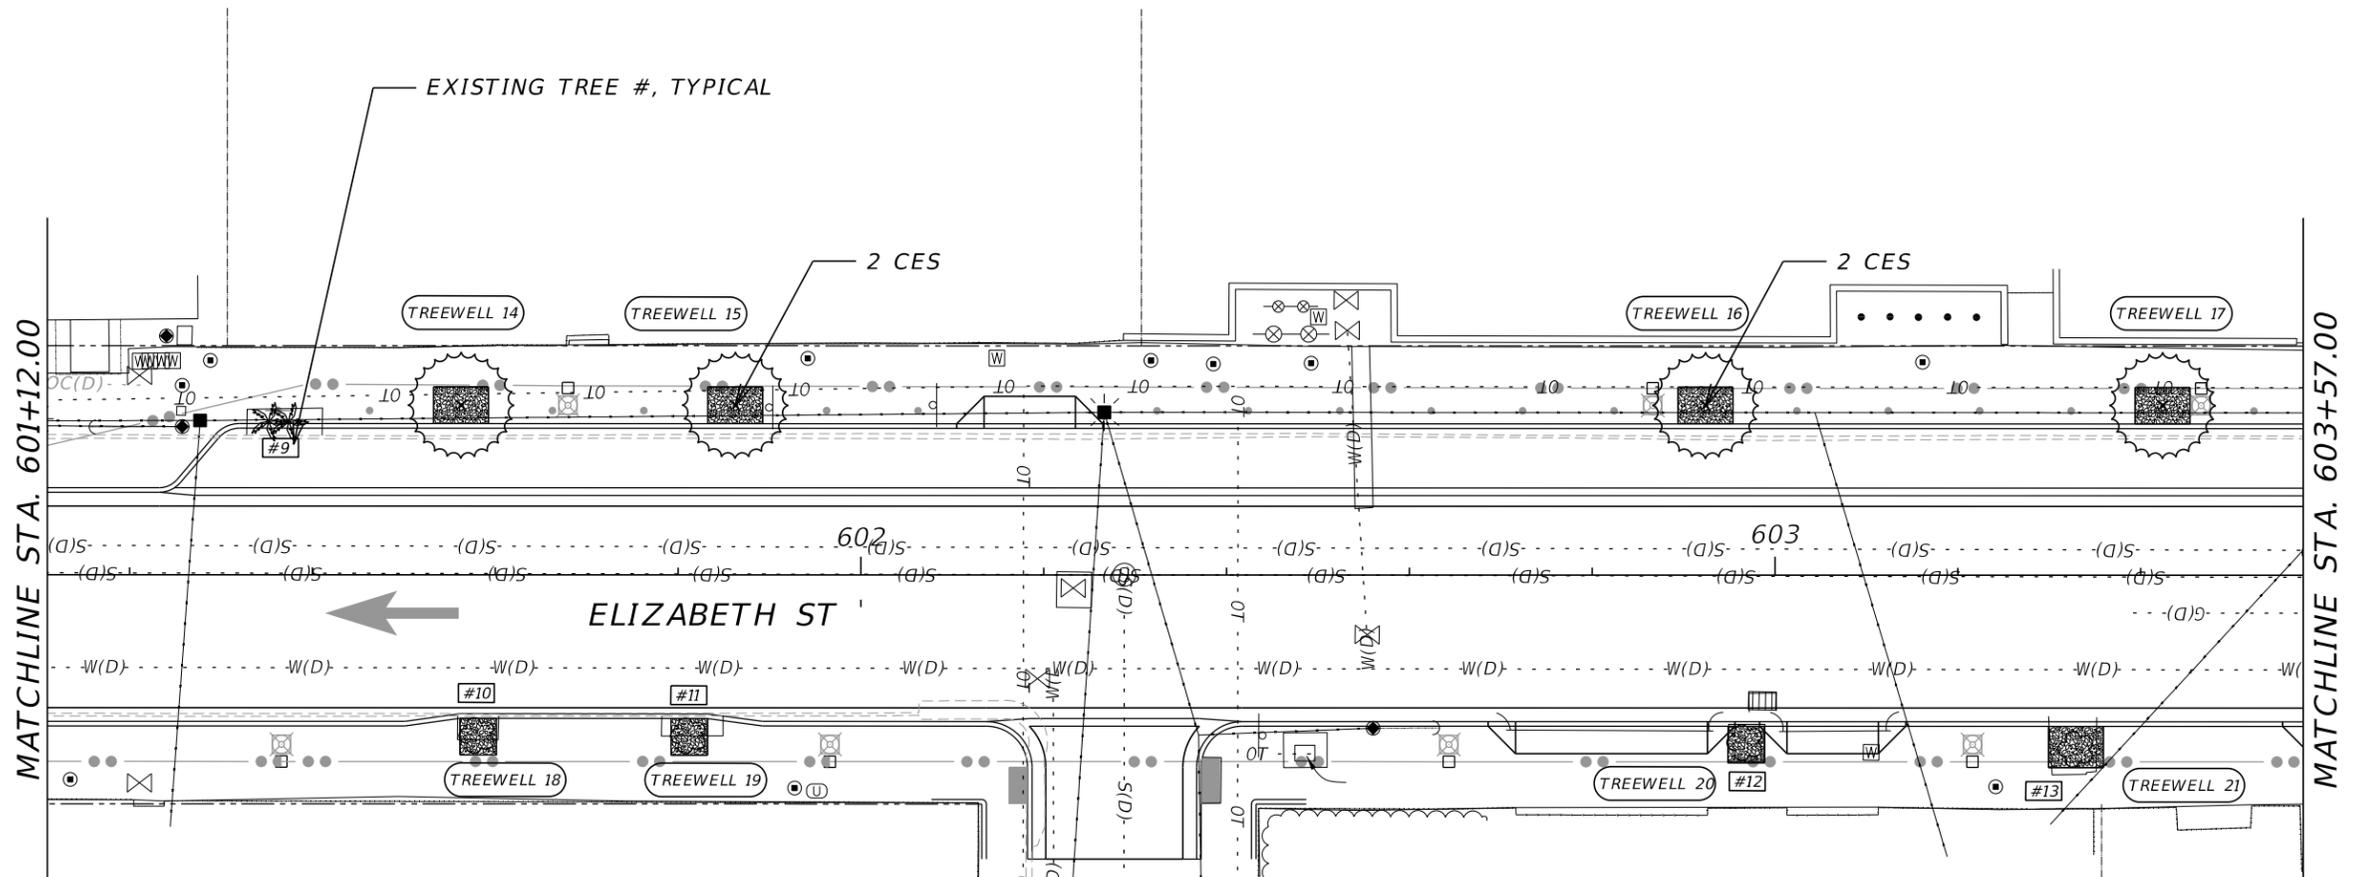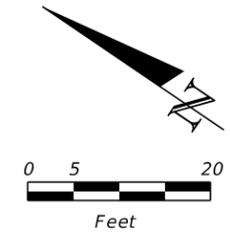

PLANTING LEGEND

	(CES) CONOCARPUS ERECTUS VAR. SERICEUS - SILVER BUTTONWOOD
	(GD) GUAPIRA DISCOLOR - BLOLLY
	(LM) LEUCOTHRINAX MORRISII - KEY THATCH PALM
	(TRD) THRINAX RADIATA - FLORIDA THATCH PALM (DOUBLE)
	(TR6/TR10) THRINAX RADIATA - FLORIDA THATCH PALM (SINGLE)
	(FM) FICUS MICROCARPA 'GREEN ISLAND' - GREEN ISLAND FICUS
	(BF) BORRICHIA FRUTESCENS - SEA-OXEYE DAISY

STREET FURNITURE LEGEND

	6 FT BENCH
	WASTE RECPTACLE

EXISTING TREE LEGEND


	# XX
	EXISTING TREE AND NUMBER

3/2/2023 8:59:08 AM Chase.Russell Z:\Work\sets\VDOT\451900205\06 - Green - Elizabeth - Caroline\Landscape\PLAN\LD101.dgn


REVISIONS		LANDSCAPE ARCHITECT		CITY OF KEY WEST			SHEET NO.
DATE	DESCRIPTION	DATE	DESCRIPTION	ROAD NO.	COUNTY	KEY WEST PROJECT NO	
					MONROE	CS55032001	LD-3
TODD MOHLER, R.L.A. LICENSE NUMBER 0001594 KCI TECHNOLOGIES, INC 1425 W CYPRESS CREEK ROAD, SUITE 101 FORT LAUDERDALE, FL 33309				LANDSCAPE PLAN			

THE OFFICIAL RECORD OF THIS SHEET IS THE ELECTRONIC FILE DIGITALLY SIGNED AND SEALED UNDER RULE 61G10-11.011, F.A.C.

MATCHLINE STA. 603+57.00

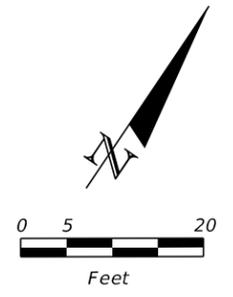

MATCHLINE STA. 812+00.00

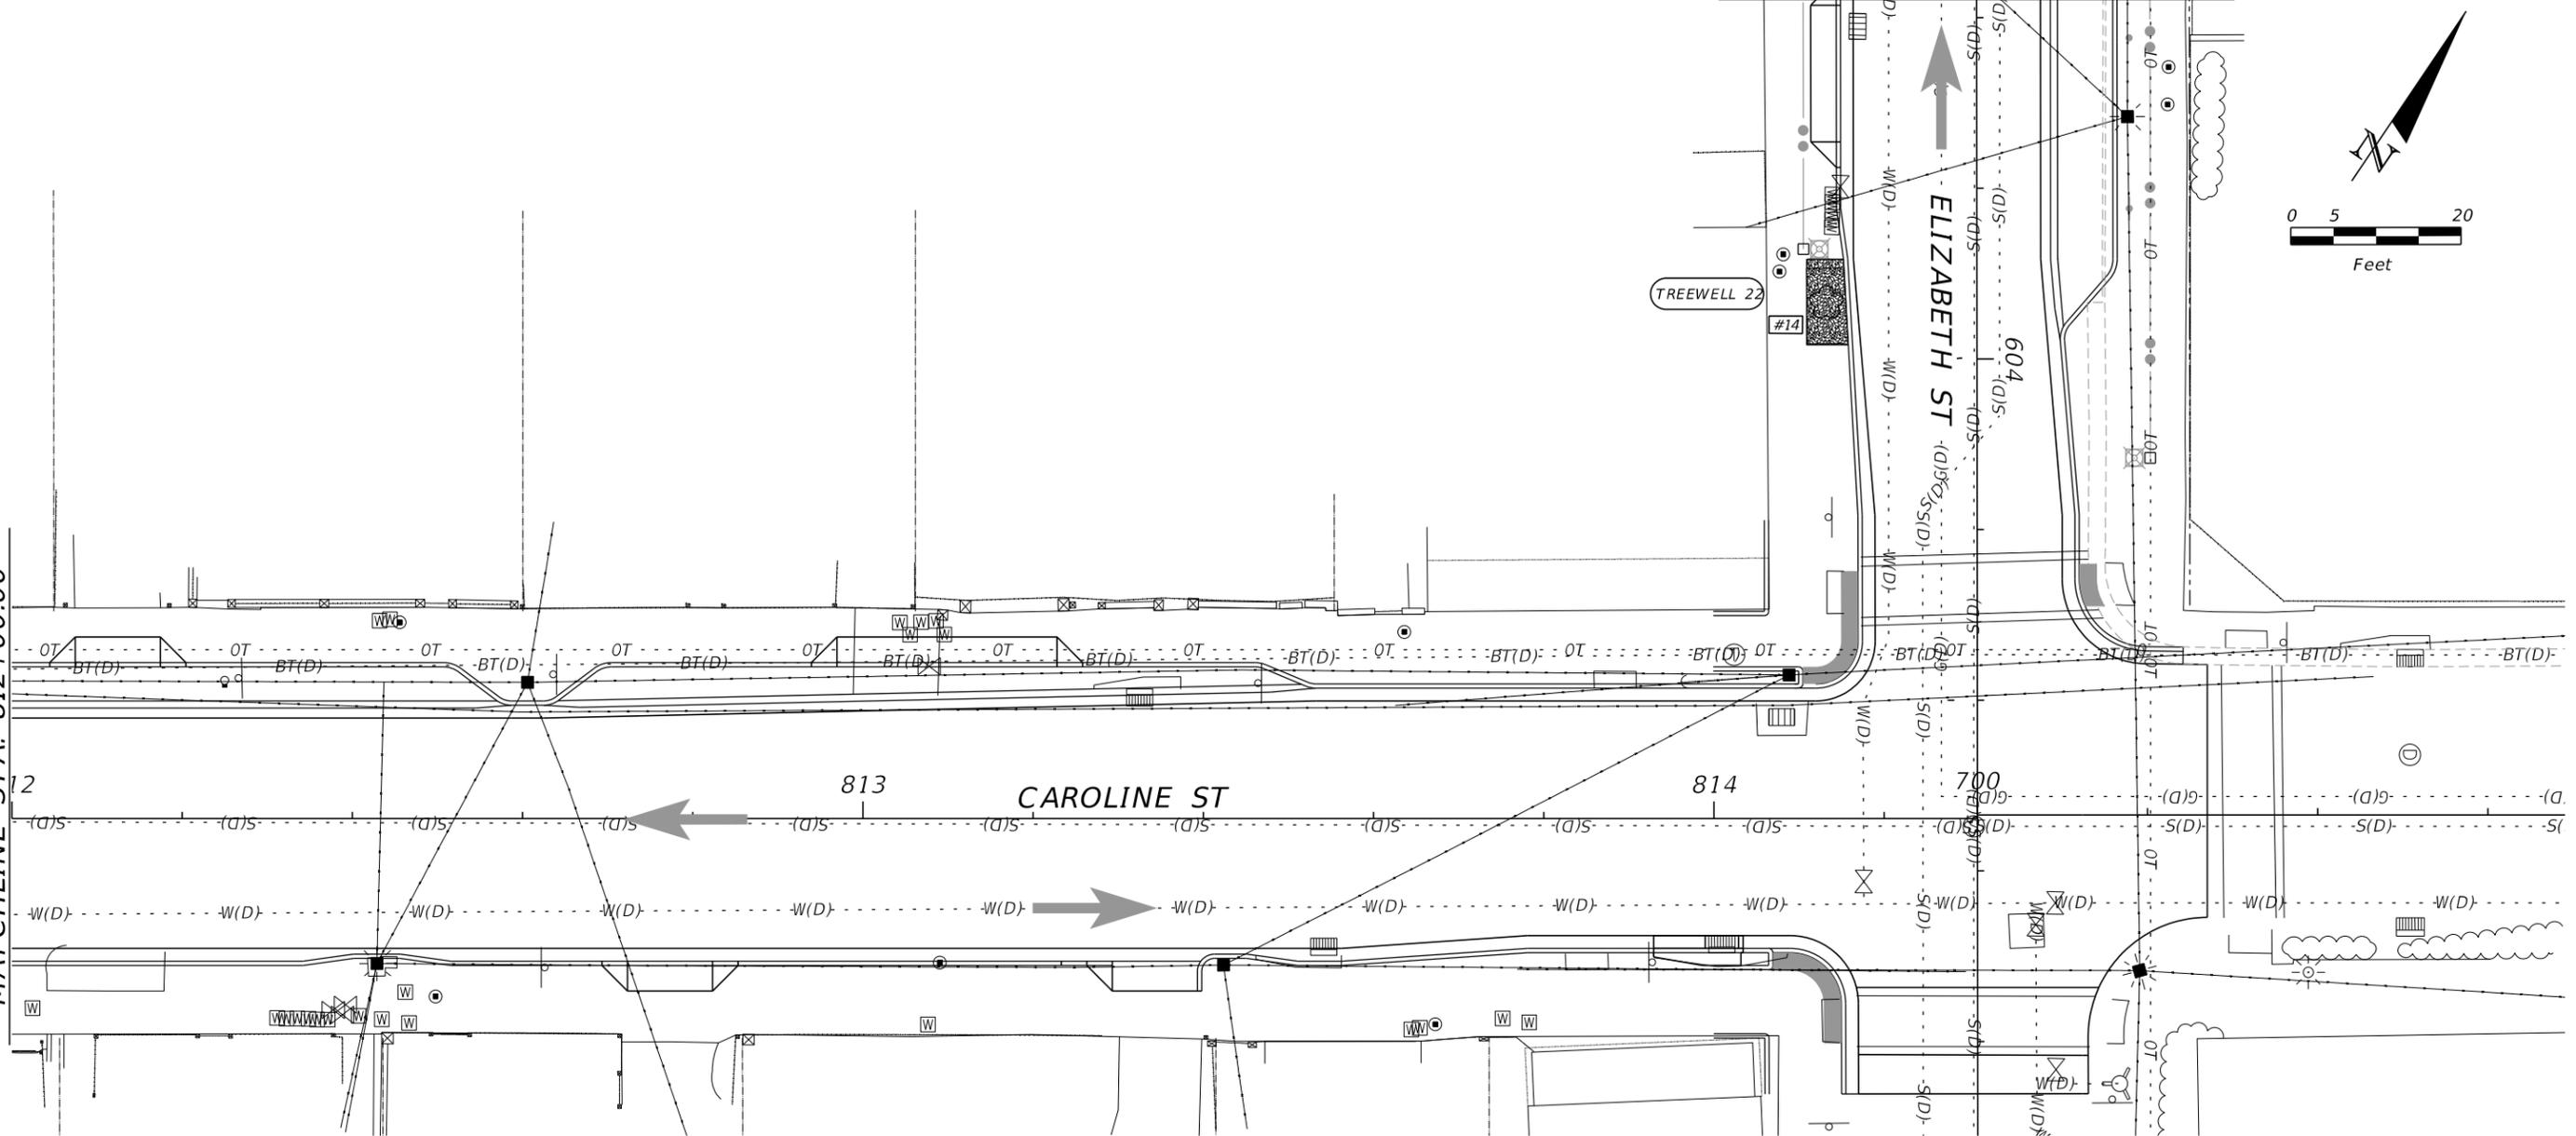

PLANTING LEGEND

-  (CES) *CONOCARPUS ERECTUS* VAR. *SERICEUS* - SILVER BUTTONWOOD
-  (GD) *GUAPIRA DISCOLOR* - BLOLLY
-  (LM) *LEUCOTHRINAX MORRISII* - KEY THATCH PALM
-  (TRD) *THRINAX RADIATA* - FLORIDA THATCH PALM (DOUBLE)
-  (TR6/TR10) *THRINAX RADIATA* - FLORIDA THATCH PALM (SINGLE)
-  (FM) *FICUS MICROCARPA* 'GREEN ISLAND' - GREEN ISLAND FICUS
-  (BF) *BORRICHIA FRUTESCENS* - SEA-OXEYE DAISY

STREET FURNITURE LEGEND

-  6 FT BENCH
-  WASTE RECPTACLE

EXISTING TREE LEGEND

-  # XX
EXISTING TREE AND NUMBER

EXISTING TREE DISPOSITION

TREE #	SCIENTIFIC NAME	COMMON NAME	HEIGHT (FT)	SPREAD (FT)	CALIPER (IN)	DISPOSITION
# 14	PONGAMIA PINNATA	PONGAM TREE	30	40	18	REMAIN + PROTECT

3/2/2023 9:02:37 AM Chase.Russell Z:\Work\sets\VF\DOT\451900205.06 - Green - Elizabeth - Caroline\Landscape\PLAN\LD101.dgn

REVISIONS		LANDSCAPE ARCHITECT		CITY OF KEY WEST			SHEET NO.
DATE	DESCRIPTION	DATE	DESCRIPTION	ROAD NO.	COUNTY	KEY WEST PROJECT NO.	
			TODD MOHLER, R.L.A. LICENSE NUMBER 0001594 KCI TECHNOLOGIES, INC 1425 W CYPRESS CREEK ROAD, SUITE 101 FORT LAUDERDALE, FL 33309		MONROE	CS55032001	LD-4
LANDSCAPE PLAN							

THE OFFICIAL RECORD OF THIS SHEET IS THE ELECTRONIC FILE DIGITALLY SIGNED AND SEALED UNDER RULE 61G10-11.011, F.A.C.