


# Fredrick Douglass Community Center

# Fredrick Douglass Community Center


## Schedule

Construction Start- September 2023  
Construction Completion- December 2024  
Furniture and Artwork- January 2025

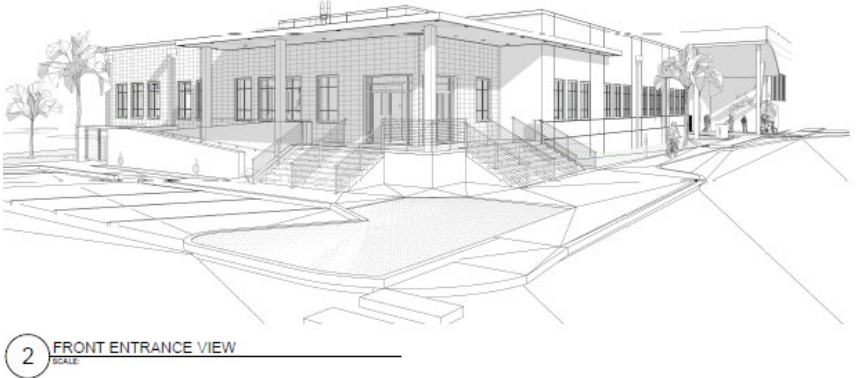

# Fredrick Douglass Community Center

Budget  
Project is on Budget- \$7,985,927.86  
Solar Addition- \$181,614.68  
\$8,167,542.54

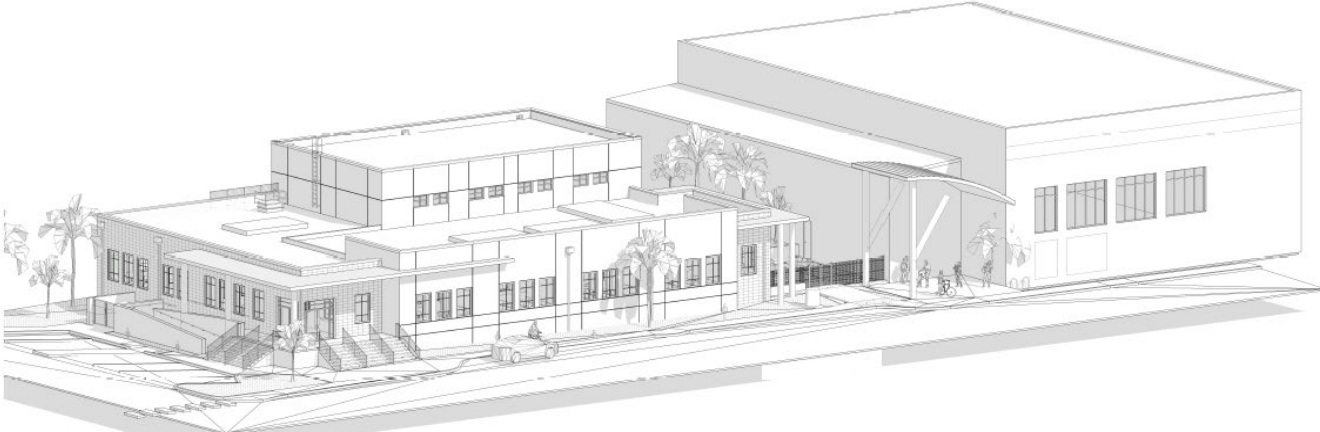

1 3D VIEW A




# Fredrick Douglass Community Center



Project Program: 9,600 sf  
Tutoring Program  
BV Music Program  
Commercial Kitchen  
Main Hall Event Space  
Business Improvement



Resilience Hub:  
2.5' Above Flood  
180 mph Wind Speeds

Solar: 28.2 KW PV  
Annual Estimated Saving: \$7,400

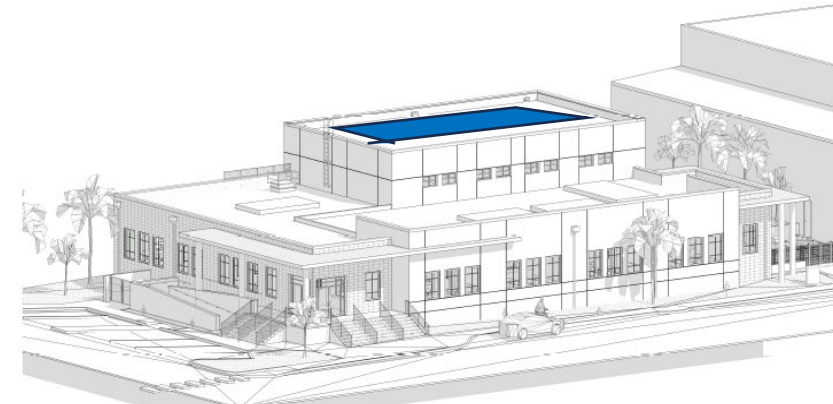

1 FIRST FLOOR FURNITURE PLAN  
SCALE: 1/8" = 1'-0"

1 3D VIEW A  
SCALE: 1/8" = 1'-0"

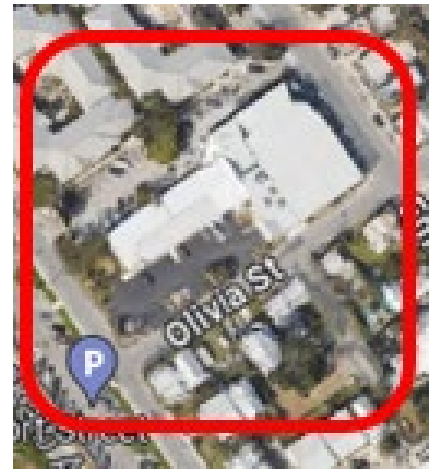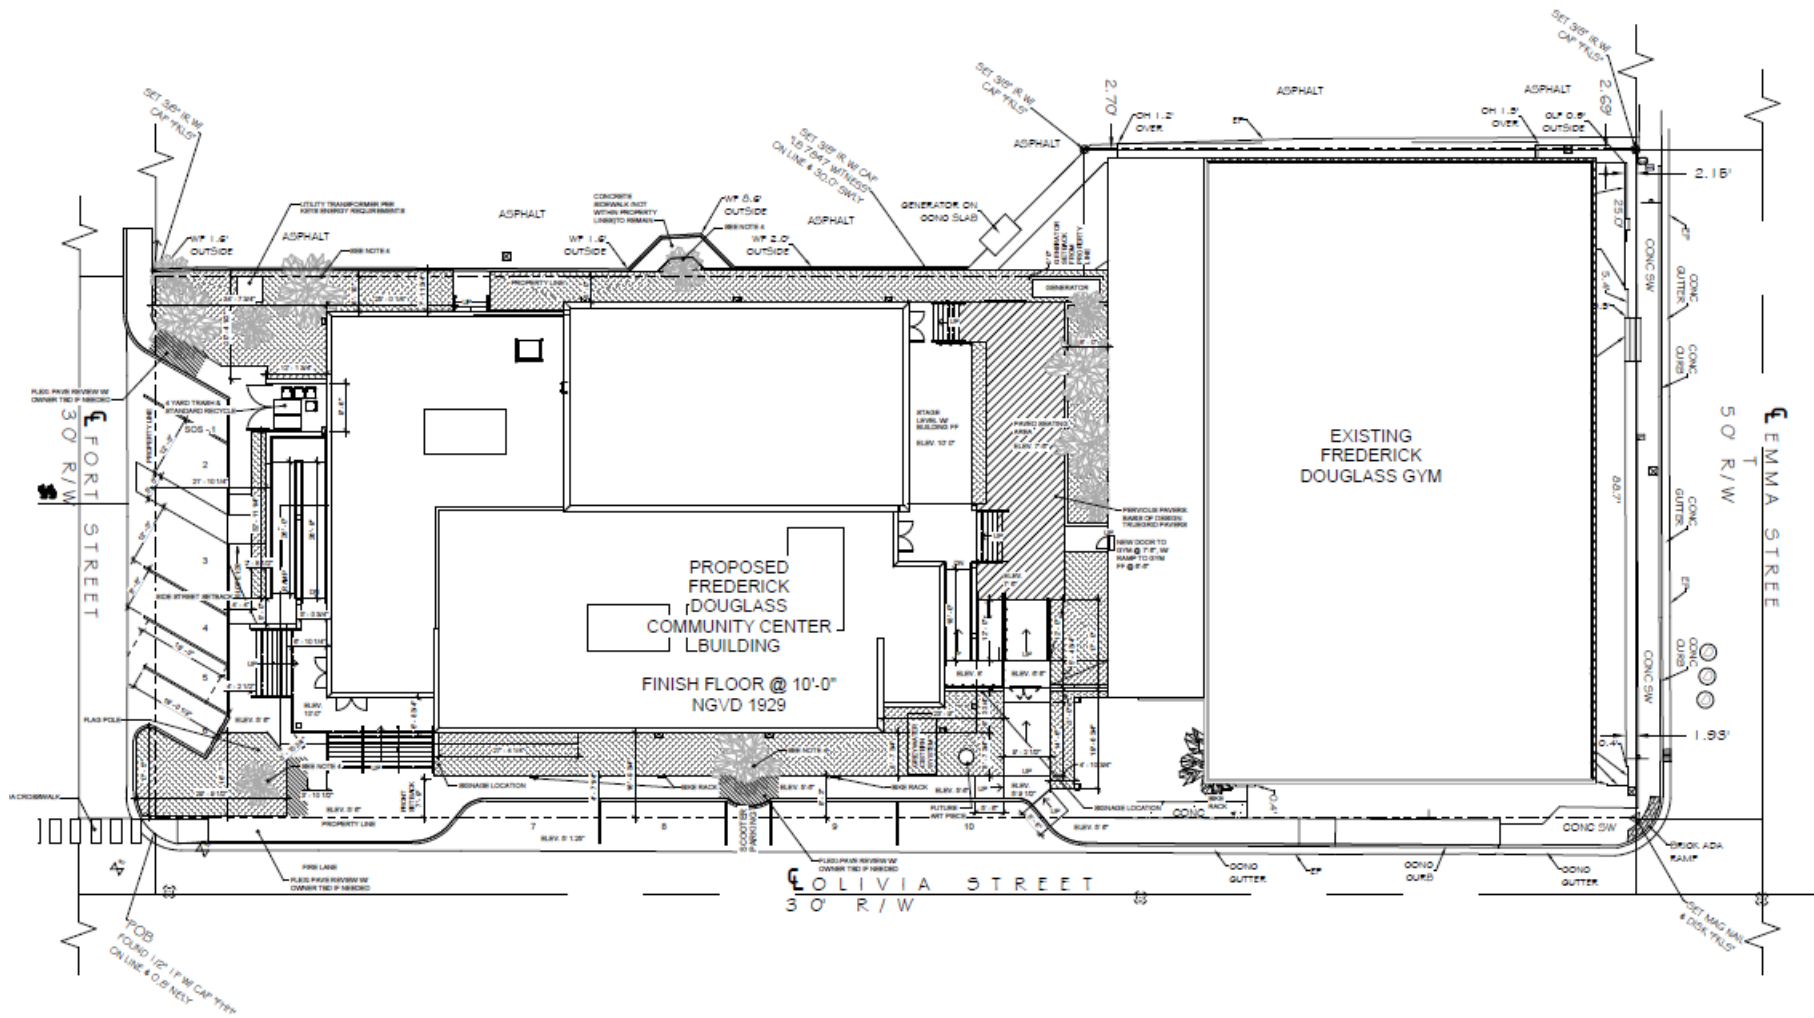

1 ARCHITECTURAL SITE PLAN  
 SCALE: 1" = 10'-0"



Thank you



**LEGEND**  
— BAHAMA VILLAGE COMMUNITY REDEVELOPMENT SUBAREA