


HATCHED AREA SHOWS NEW SIDEWALK
 DRIVEWAYS NEEDING REPLACED ARE LABELD DW
 NEW F CURB IS NOTED AT LOCATIONS

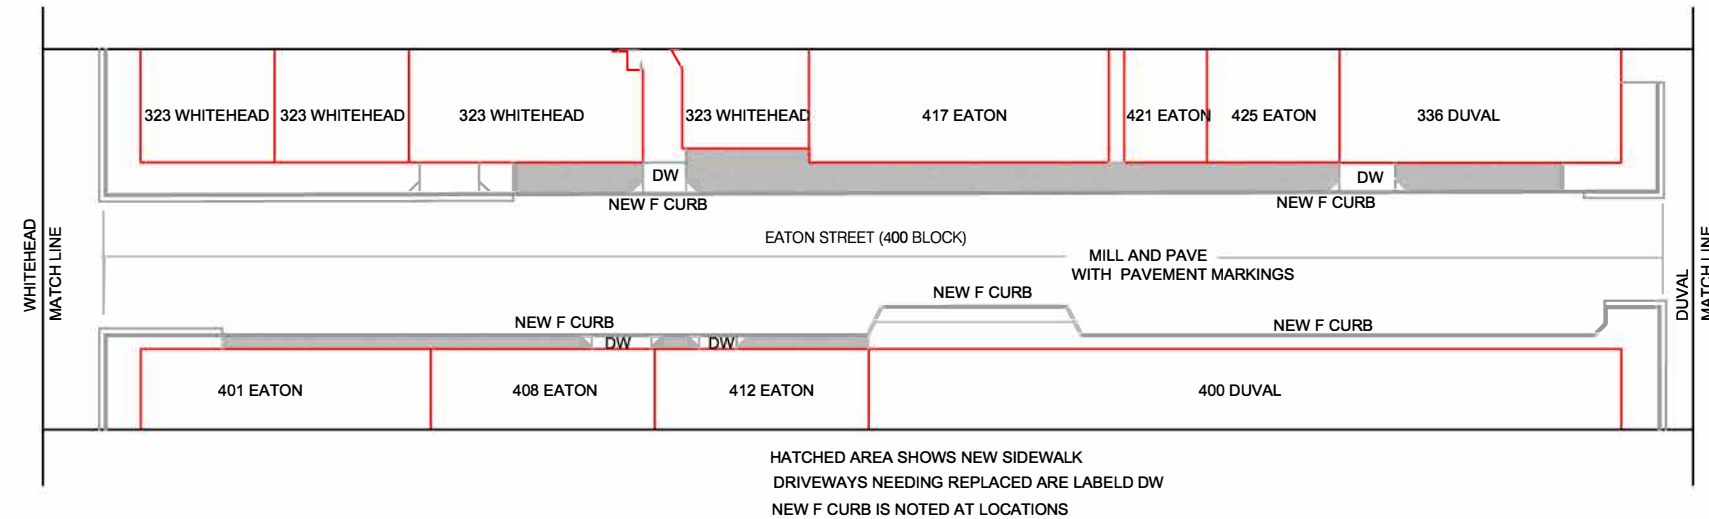

HATCHED AREA SHOWS NEW SIDEWALK
 DRIVEWAYS NEEDING REPLACED ARE LABELD DW
 NEW F CURB IS NOTED AT LOCATIONS

QUANTITIES

CITY KEY WEST	
MOT	60 DAYS
CONCRETE 4"	692 SY
CONCRETE 6"	111 SY
F CURB	1600 LF
THERMO WHITE 6"	2000 LF
THERMO WHITE 12"	800 LF
THERMO WHITE 24"	80 LF
SIGNS	10 EA
METER/VALVE	60 EA
STATUE PROTECT	1 EA
REMOVALS	803 SY

MONROE COUNTY	
MOT	10 DAYS
MILLING	3369 SY
SP12.5 ASPHALT	380 TN
THERMO YELLOW 6"	1814 LF
RPM	10 EA



City of Key West

Engineering Services
 1300 White Street, Key West, FL 33040



TITLE
EATON MILL & PAVE /ADA
 QUANTITY SHEET

DRAWN	EPA
APPROVED	00
SCALE	NTS
DATE	8/29/22
SHEET	1 of 1