

**RENOVATIONS TO LEY MEMORIAL  
FOR WESLEY HOUSE**  
1304 Truman Ave.  
Key West, Florida 33040



410 Angela Street  
Key West, Florida 33040  
Telephone (305) 296-1347  
Facsimile (305) 296-2727  
Florida License AAC002022

Bender & Associates  
ARCHITECTS  
P.A.


Project No. #2806  
LANDSCAPE PLAN  
Date: 10/26/11

**C2**

ISSUED JULY 19, 2012: FOR GENERATOR VARIANCE & HARC APPLICATIONS.

**EXISTING LANDSCAPE TO BE REMOVED KEY**



A	EXIST'G PITHECELLOBIUM (3) TRUNK BASE TO BE REMOVED
B	EXIST'G SPANISH LIME TO BE REMOVED
C	EXIST'G PITHECELLOBIUM TO BE REMOVED
D	POOR CONDITION MAHOGANY TREE TO BE REMOVED
E	EXIST'G INVASIVE EXOTIC FLORIDA HOLLEY TO BE REMOVED
F	EXIST'G CHINABERRY TO BE REMOVED
G	EXIST'G INVASIVE LEAD TREE TO BE REMOVED
H	EXIST'G SEA GRAPE TO BE REMOVED
J	TREE STUMP TO BE REMOVED
K	EXIST'G PITHECELLOBIUM (3) TRUNK BASE TO BE REMOVED ONLY AS PART OF ALTERNATE #1

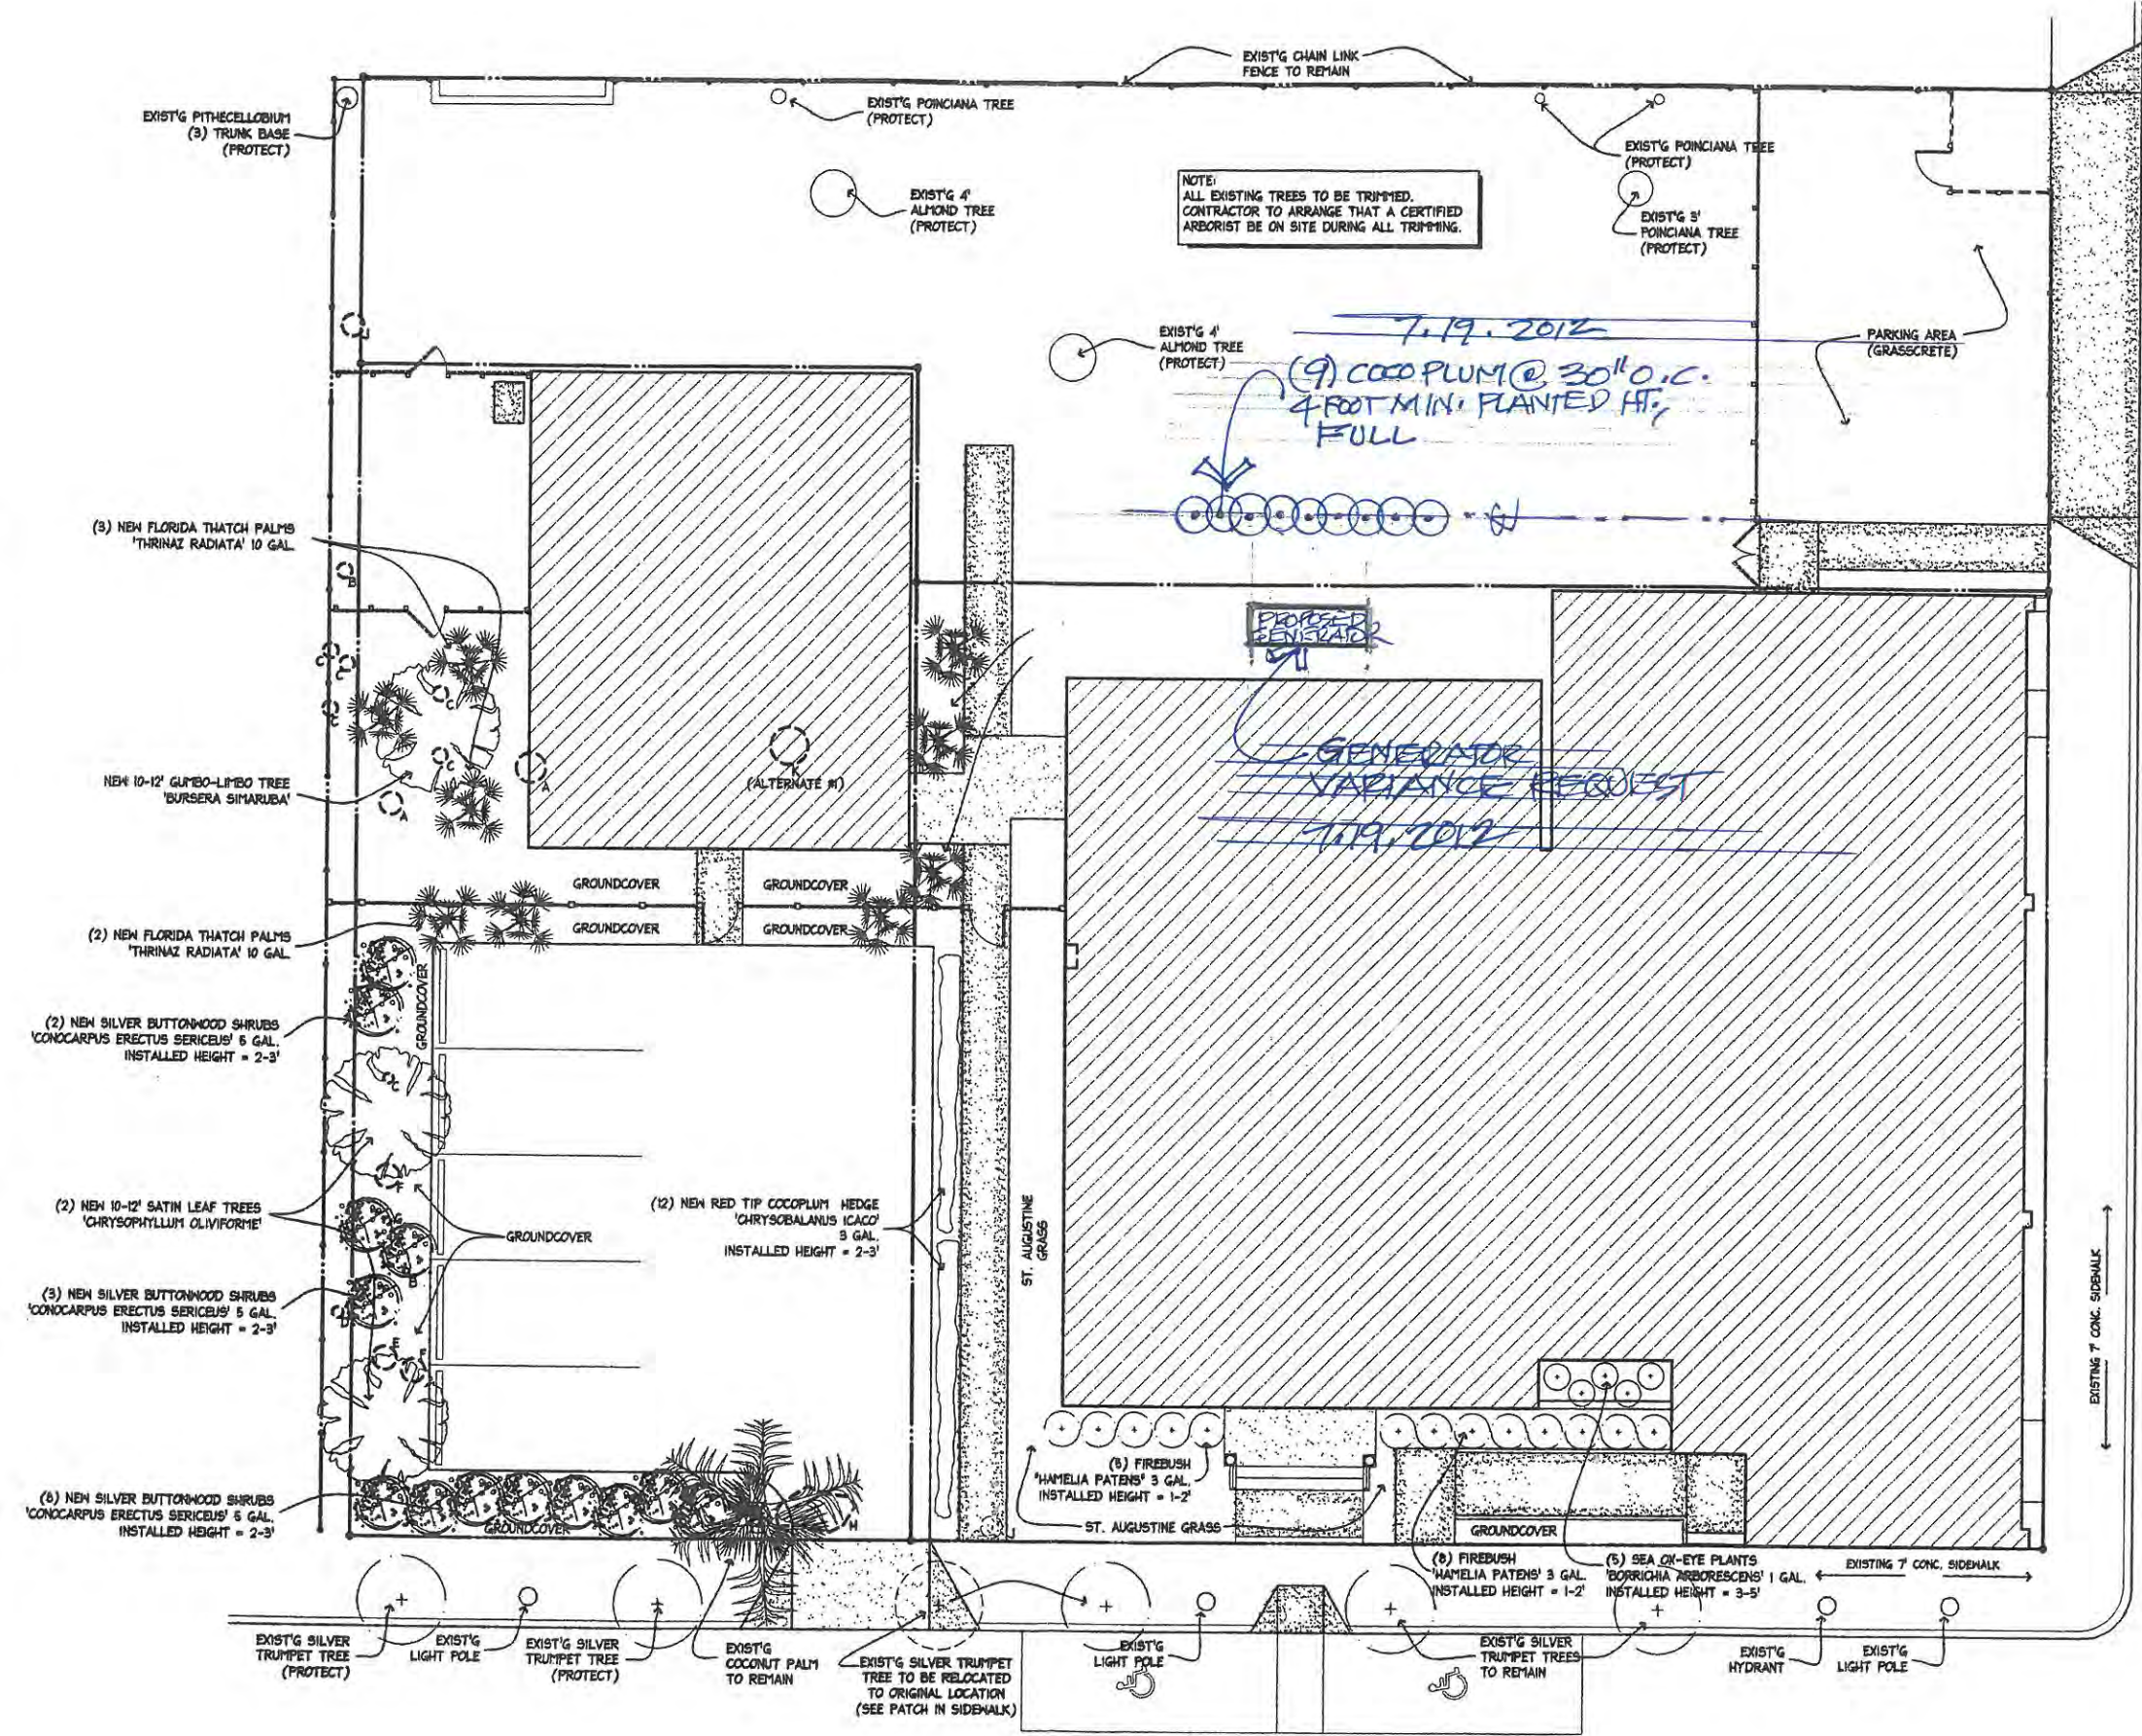

**SITE PLAN - LANDSCAPE**  
1/8" = 1'-0"  
PROJECT NORTH



Boundary Survey Map of  
part of Tract 14,  
Island of Key West, FL

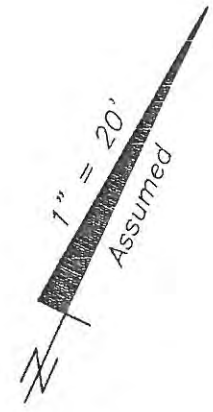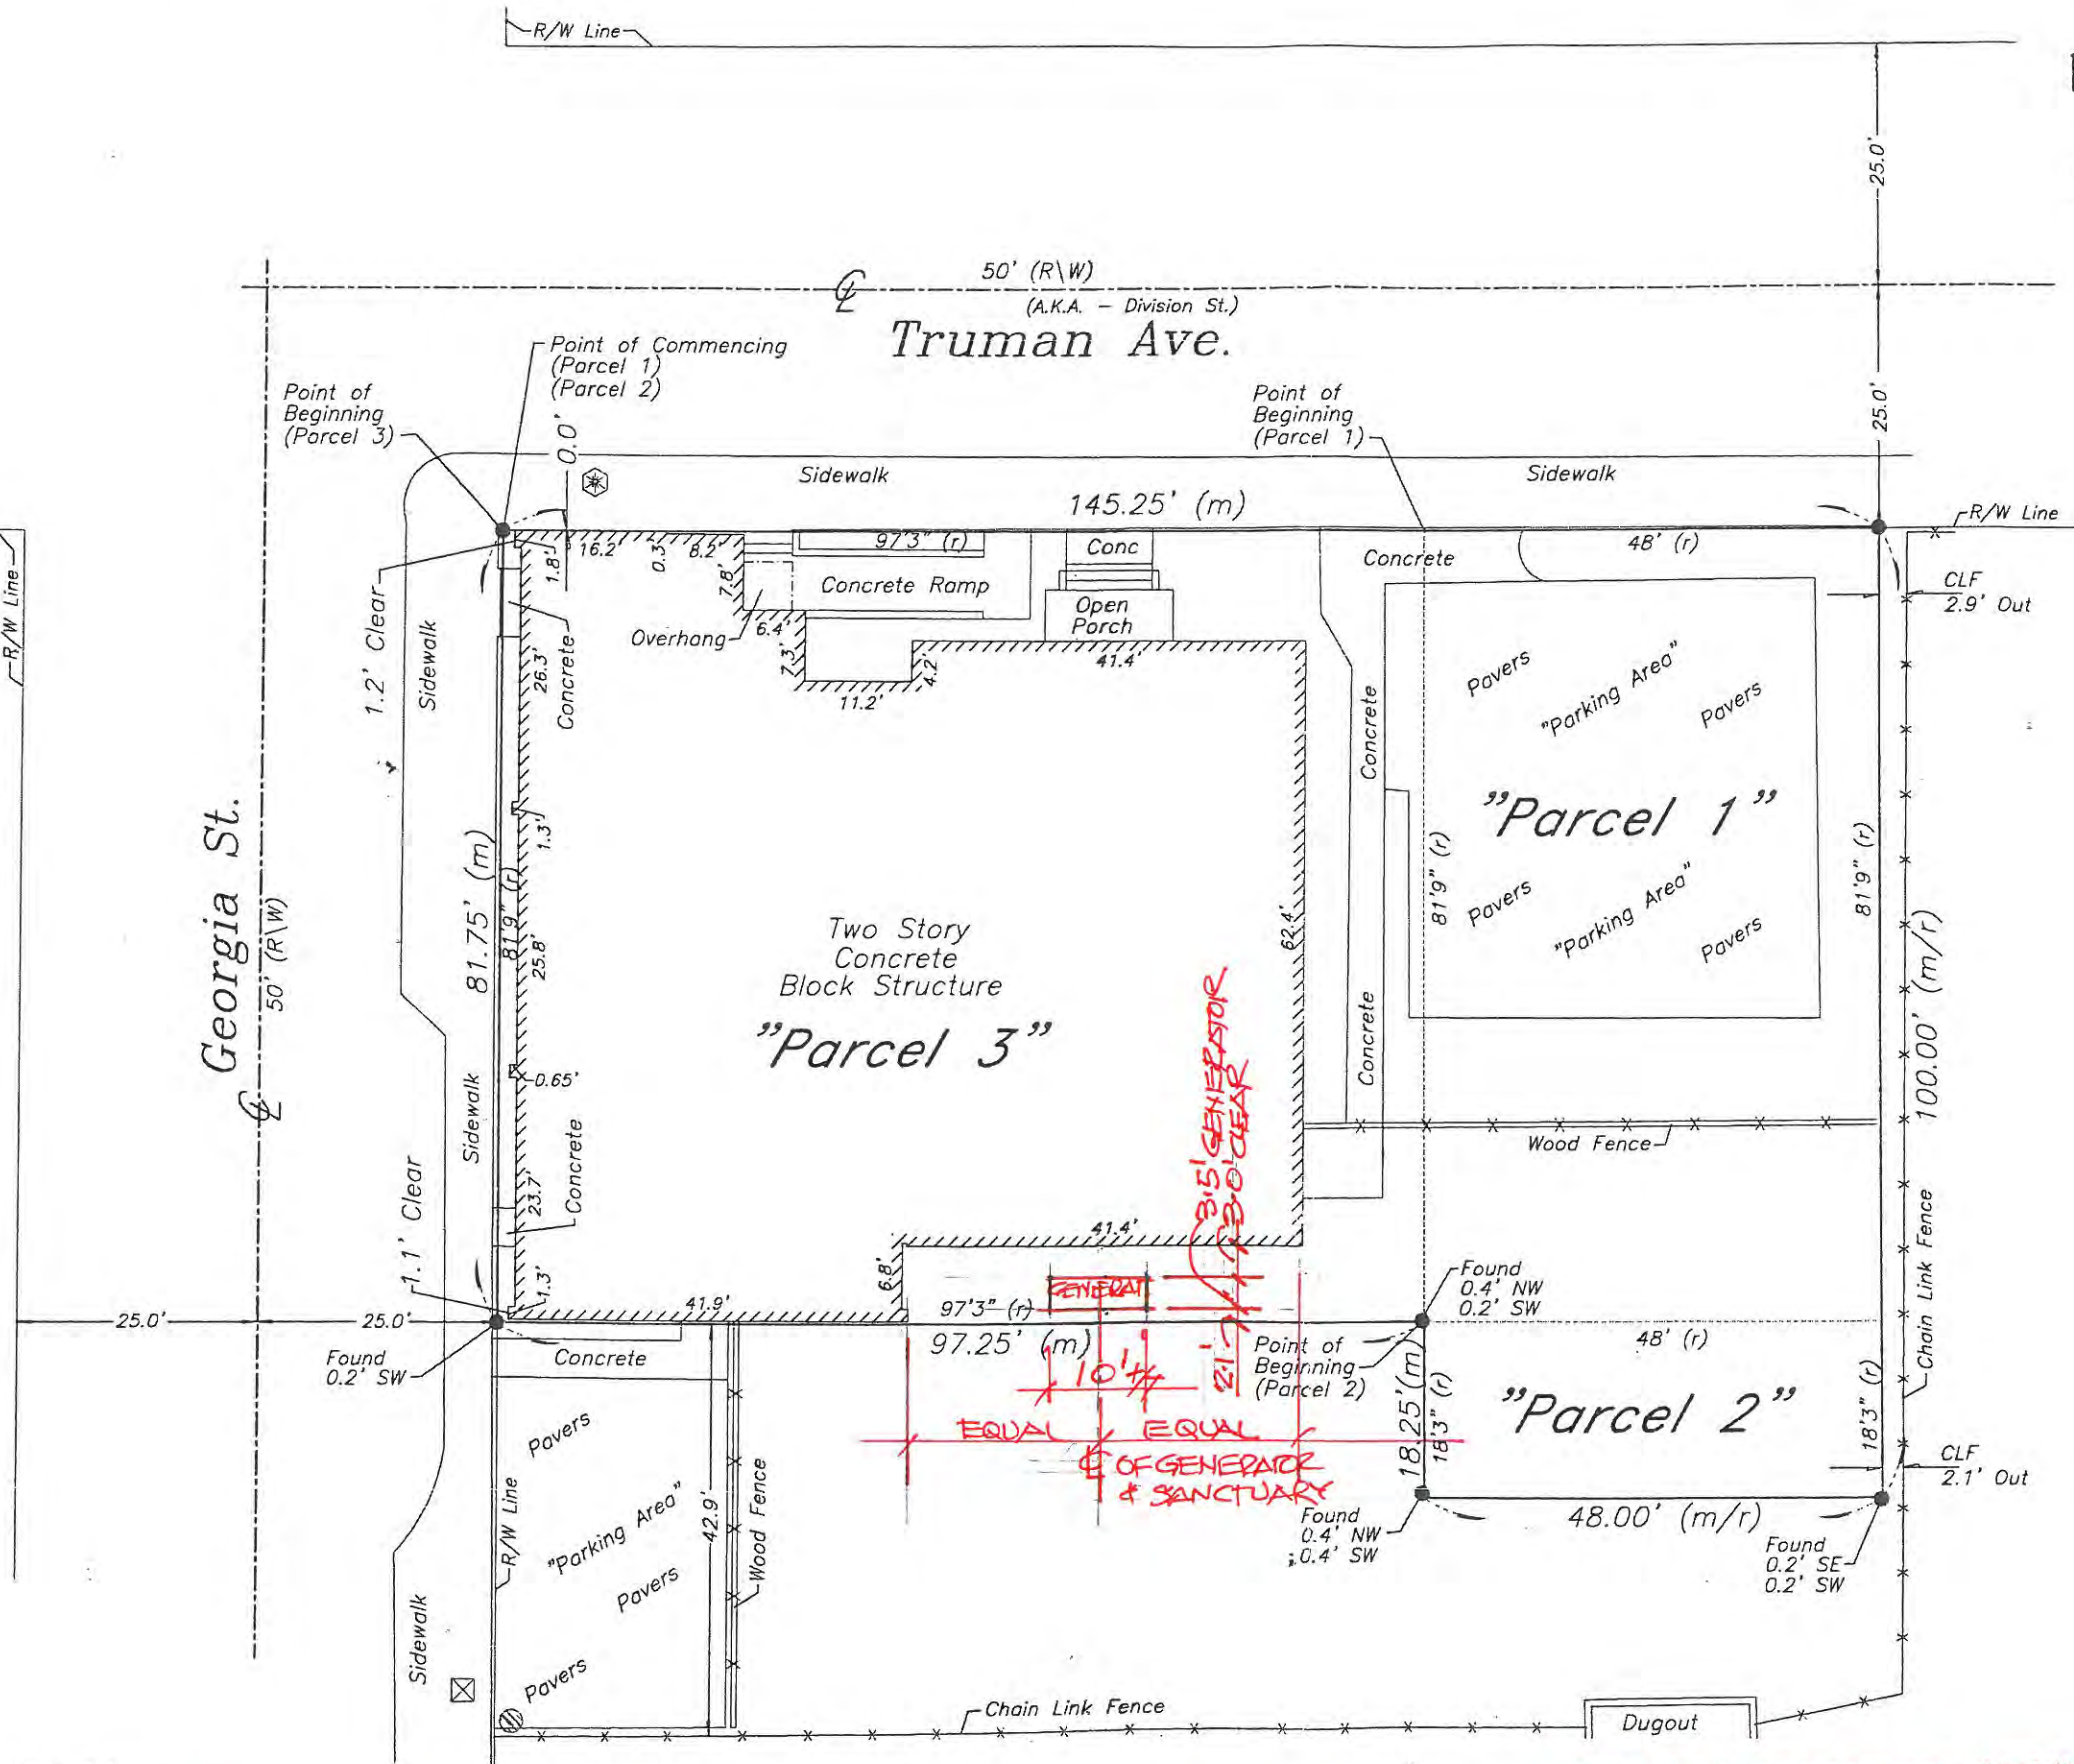

**LEGEND**

- Set 3/4" Iron Pipe w/cap (6298)
- Found 1/2" Iron Rod (RER)
- ▲ Found Nail & Disc (RER)
- △ Set Nail & Disc (6298)
- (M) Measured
- (R) Record
- (M/R) Measured & Record
- C.B.S. Concrete Block Structure
- R\W Right of Way
- CLF Chain Link Fence
- ⊕ Centerline
- ⊗ Wood Utility Pole
- ⊠ Concrete Utility Pole
- P- Overhead Utility Lines
- ⊛ Light Post

Sheet One of Two Sheets

**J. LYNN O'FLYNN, Inc.**



Professional Surveyor & Mapper  
PSM #6298

3430 Duck Ave., Key West, FL 33040  
(305) 296-7422 FAX (305) 296-2244

Note:  
This Survey Map is not  
full and complete without  
the attached Survey Report.

**ATTACHMENT: WESLEYHOUSE GENERATOR REQUEST.**

**BENDER & ASSOCIATES ARCHITECTS  
KEY WEST, FL MAY 15, 2012**




PORTICO ELEVATION

ATTACHMENT: WESLEY HOUSE GENERATOR REQUEST

WINDOW SILL HE TO MATCH T.O. CONC. BAND

BENDER & ASSOCIATES ARCHITECTS  
KEY WEST, FL. MAY 15, 2012

NOTE: ELEVATION TAKEN FROM 1998 CONSTRUCTION DOCUMENTS

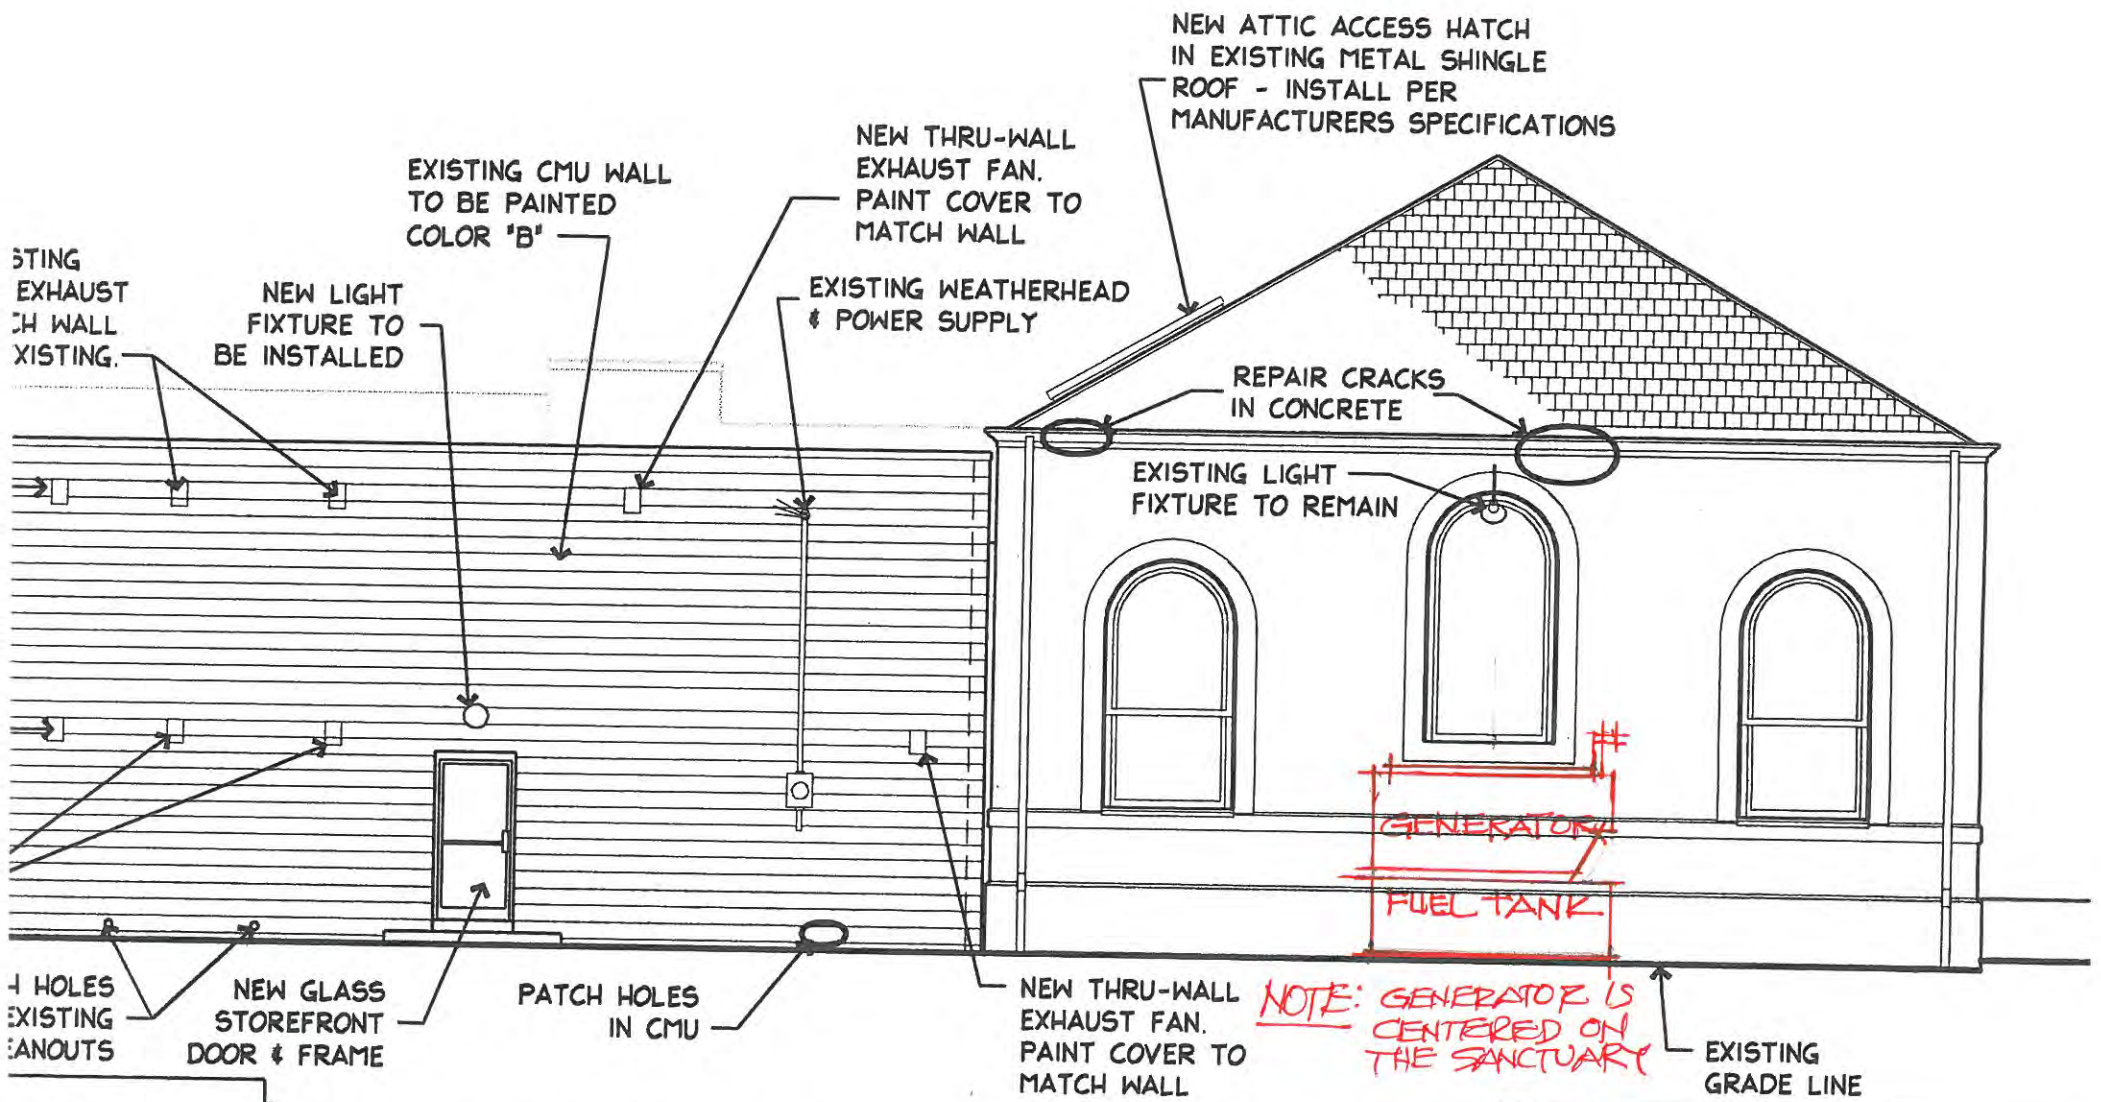

SPALLING, AND TEXTURE. THESE DRAWINGS RATHER TO BE THE EXTENT OF

SOUTH ELEVATION  
1/8" = 1'-0"



NOTE: REFER TO ROOF PLAN FOR ADDITIONAL NOTES REGARDING REPAIR OF EXISTING CONC. GUTTERS OF SANCTUARY

NEW CMU ELEVATOR