

CITY OF KEY WEST

ENGINEERING SERVICES  
1300 WHITE STREET, KEY WEST, FL  
33040

PROJECT NAME:  
KEY WEST AMPHITHEATER SIGN

PROJECT ADDRESS:  
TRUMAN WATERFRONT  
KEY WEST, FLORIDA, 33040

PROJECT NAME:

PROJECT ADDRESS:

No.	Revision/Issue

DATE: 12/17/2019

SHEET NAME:


SIGN ELEVATION  
OPTION B

SHEET NUMBER:

A.1.20

Scale

1' - 0" = 1"

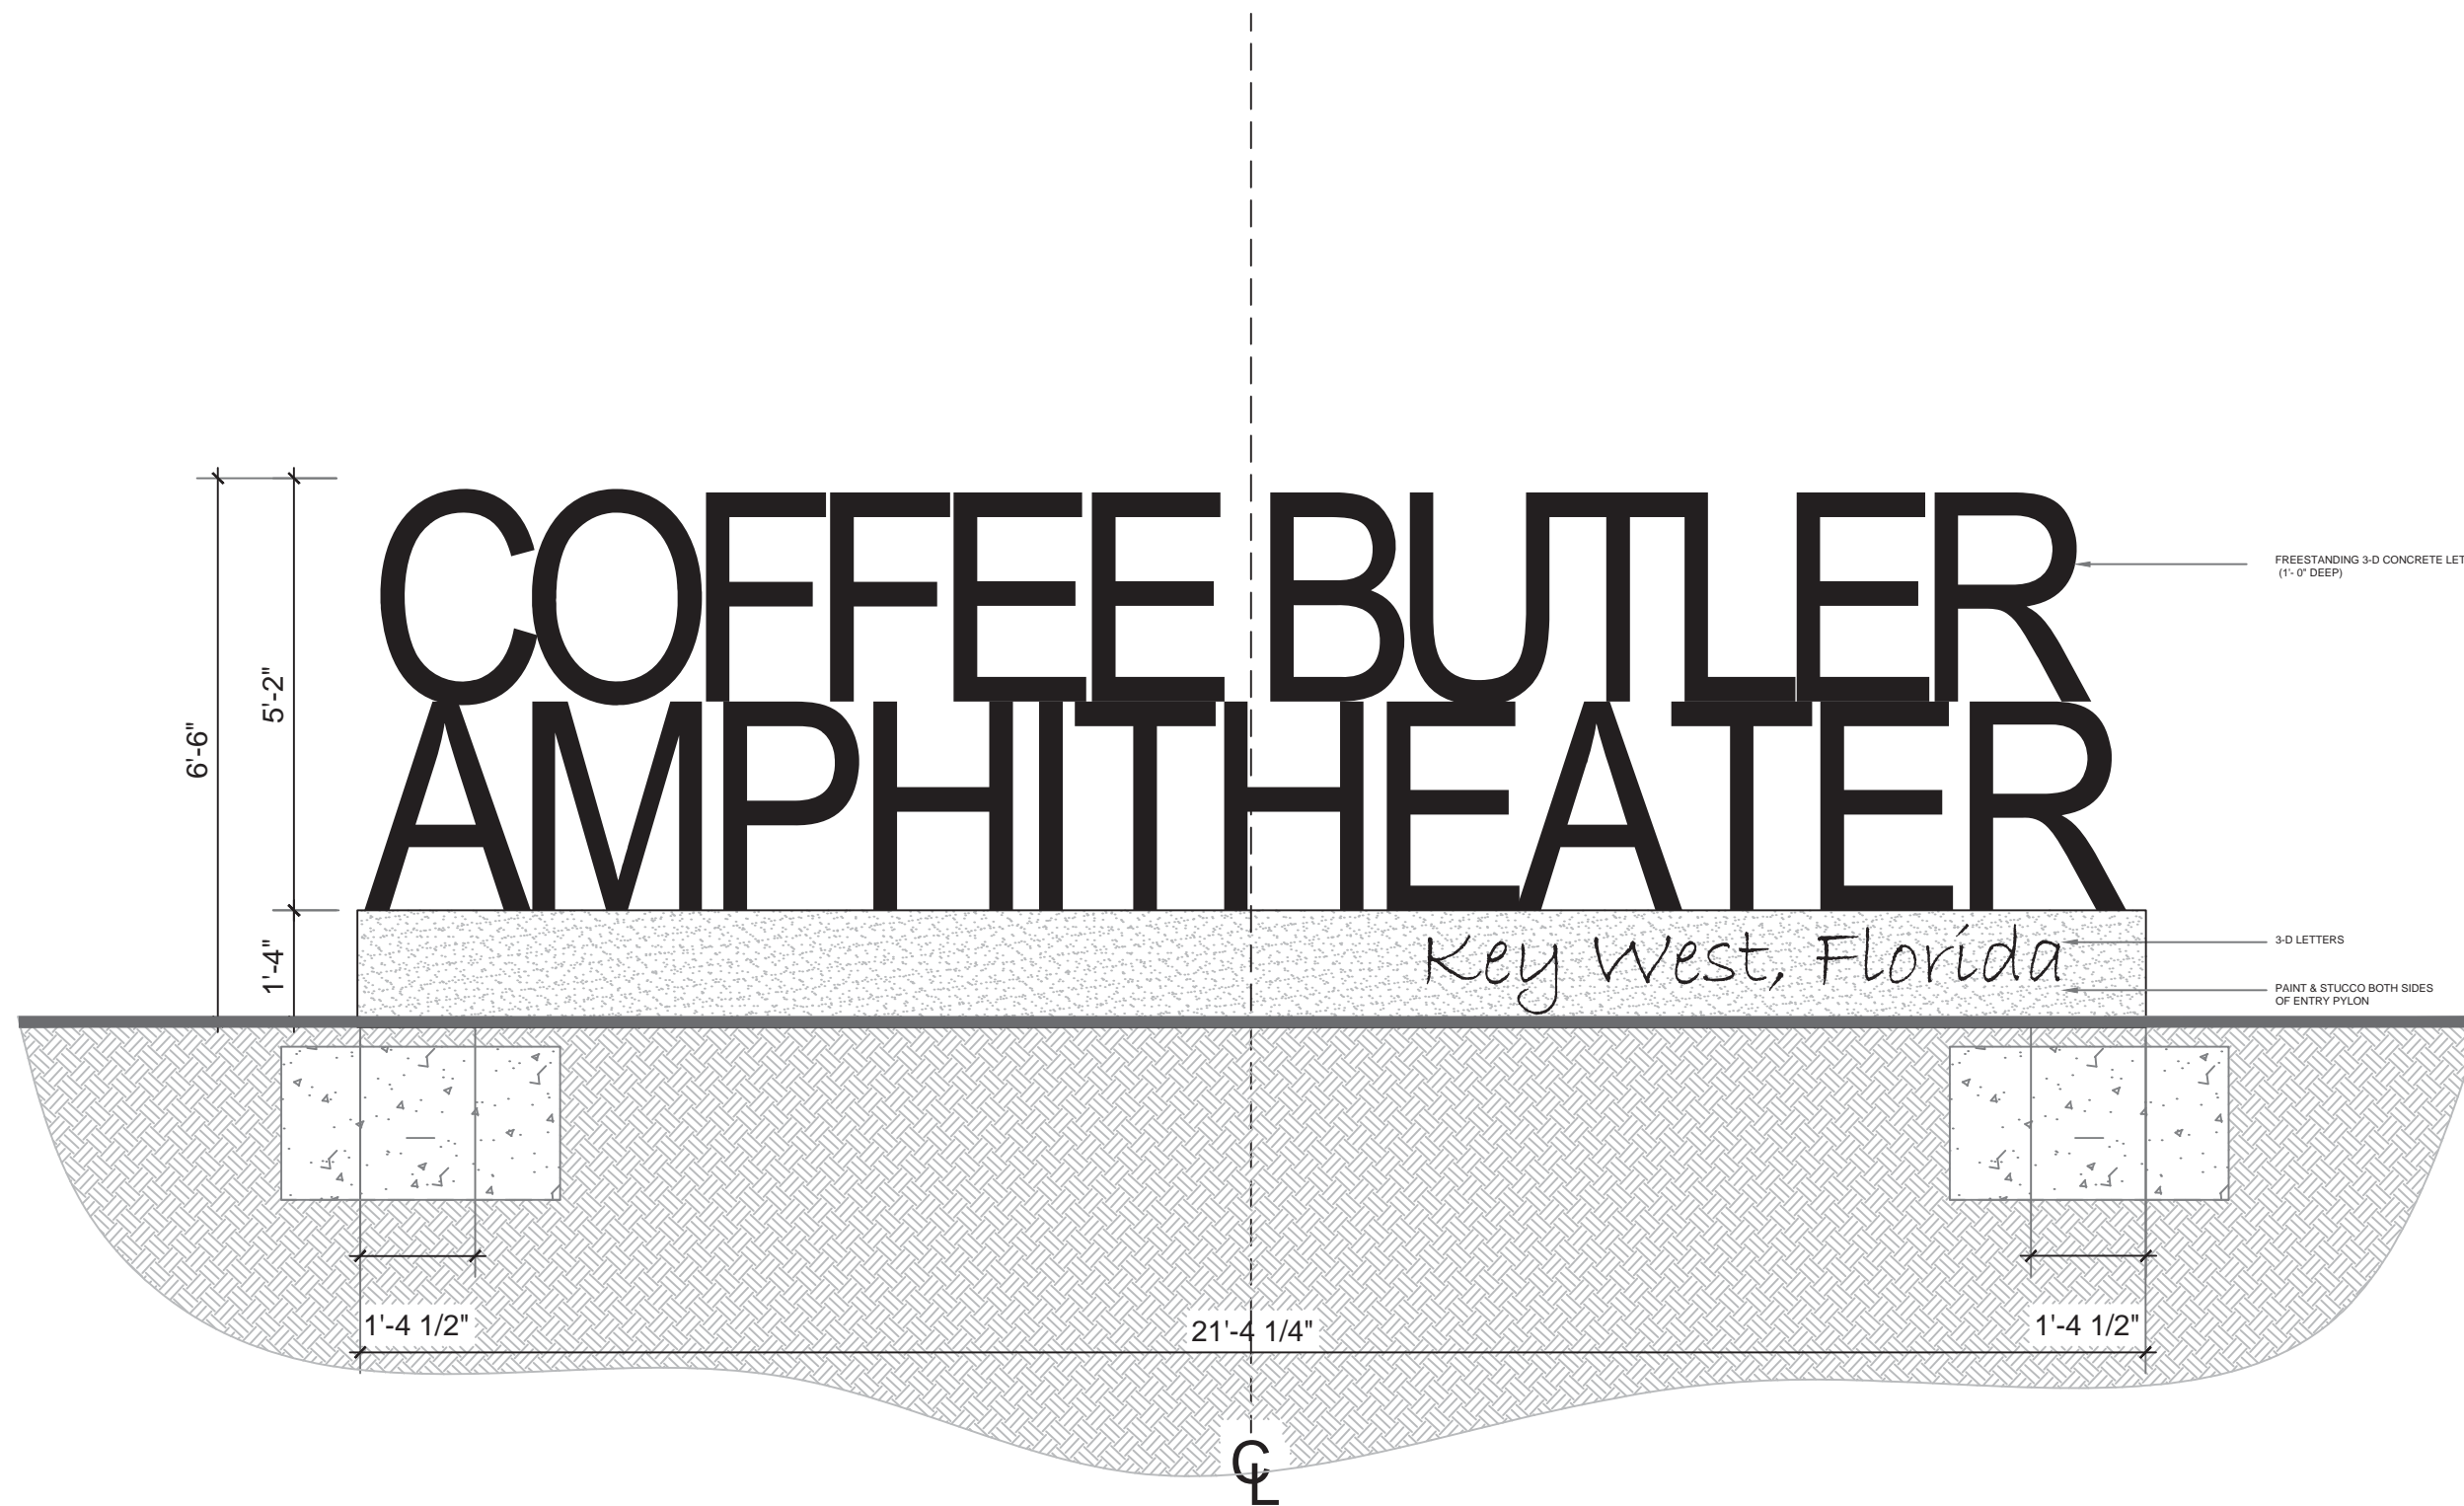





CITY OF KEY WEST

ENGINEERING SERVICES  
1300 WHITE STREET, KEY WEST, FL  
33040



PROJECT NAME:  
KEY WEST AMPHITHEATER SIGN

PROJECT ADDRESS:  
TRUMAN WATERFRONT  
KEY WEST, FLORIDA, 33040

PROJECT NAME:

PROJECT ADDRESS:

No.	Revision/Issue	

DATE: 11/01/2019

SHEET NAME:  
SIGN PERSPECTIVE  
OPTION B

SHEET NUMBER:  
**A.1.21**

Scale  
1' - 0" = 1"





CITY OF KEY WEST

ENGINEERING SERVICES  
1300 WHITE STREET, KEY WEST, FL  
33040



PROJECT NAME:  
**KEY WEST AMPHITHEATER SIGN**

PROJECT ADDRESS:  
**TRUMAN WATERFRONT  
KEY WEST, FLORIDA, 33040**

PROJECT NAME:

PROJECT ADDRESS:

No.	Revision/Issue

DATE: 11/01/2019

SHEET NAME:  
**SIGN PERSPECTIVE  
OPTION B**

SHEET NUMBER:  
**A.1.22**

Scale  
1" = 0' = 1"