



# MCSO Generator Building

---


**HEIGHT VARIANCE**


**5501 COLLEGE ROAD**

# Proposed Site Plan

44-ft (3-levels)  
Generator Building

Relocated Parking  
Spaces

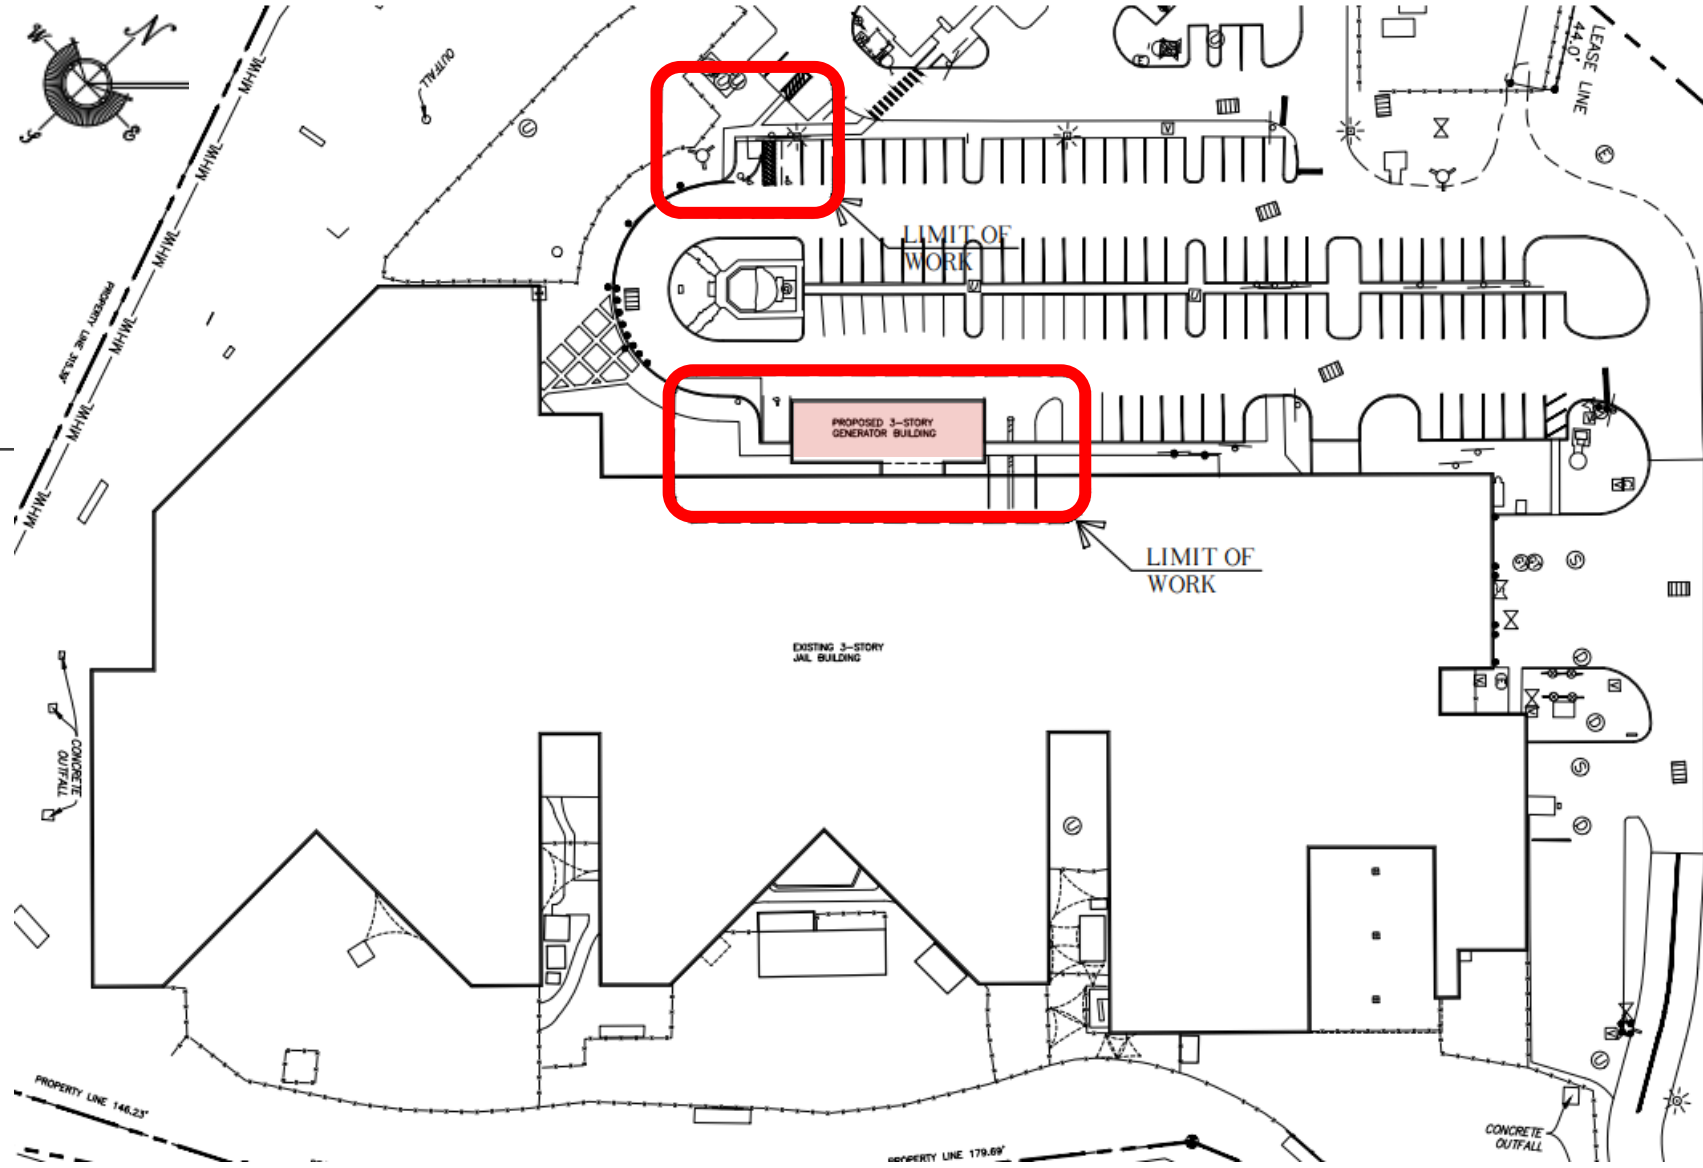

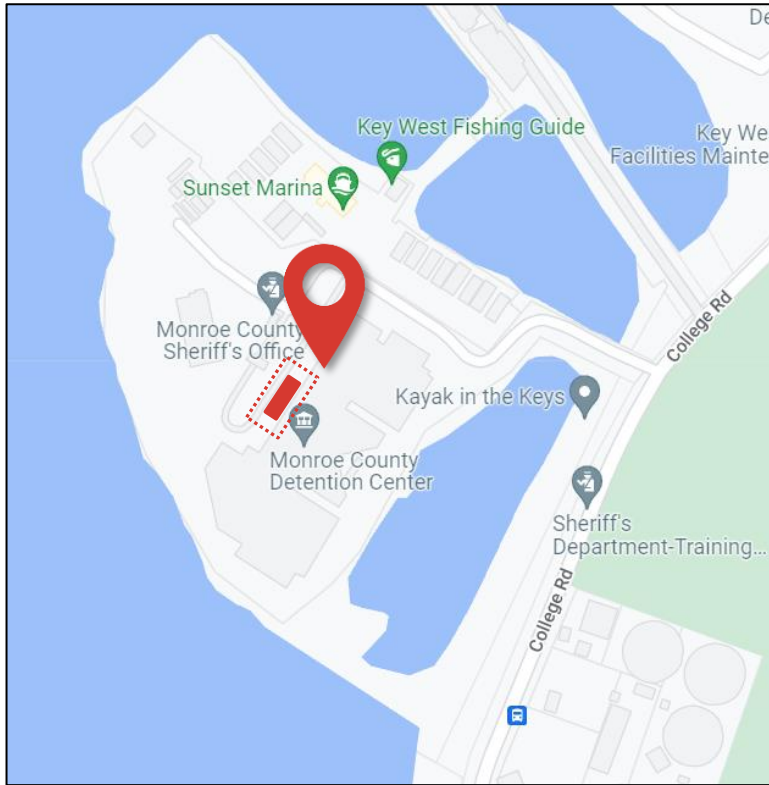

MCSO Jail Facility


## Approvals Schedule

Hearing	Date
Major Development Plan – DRC	8/25/22
Major Development Plan – Tree Commission	9/13/22
<b>Height Variance – Board of Adjustment</b>	<b>10/06/22</b>
Major Development Plan – Planning Board	10/20/22
Major Development Plan – City Commission	TBD

# Location & Schedule

---

# Proposed Elevation

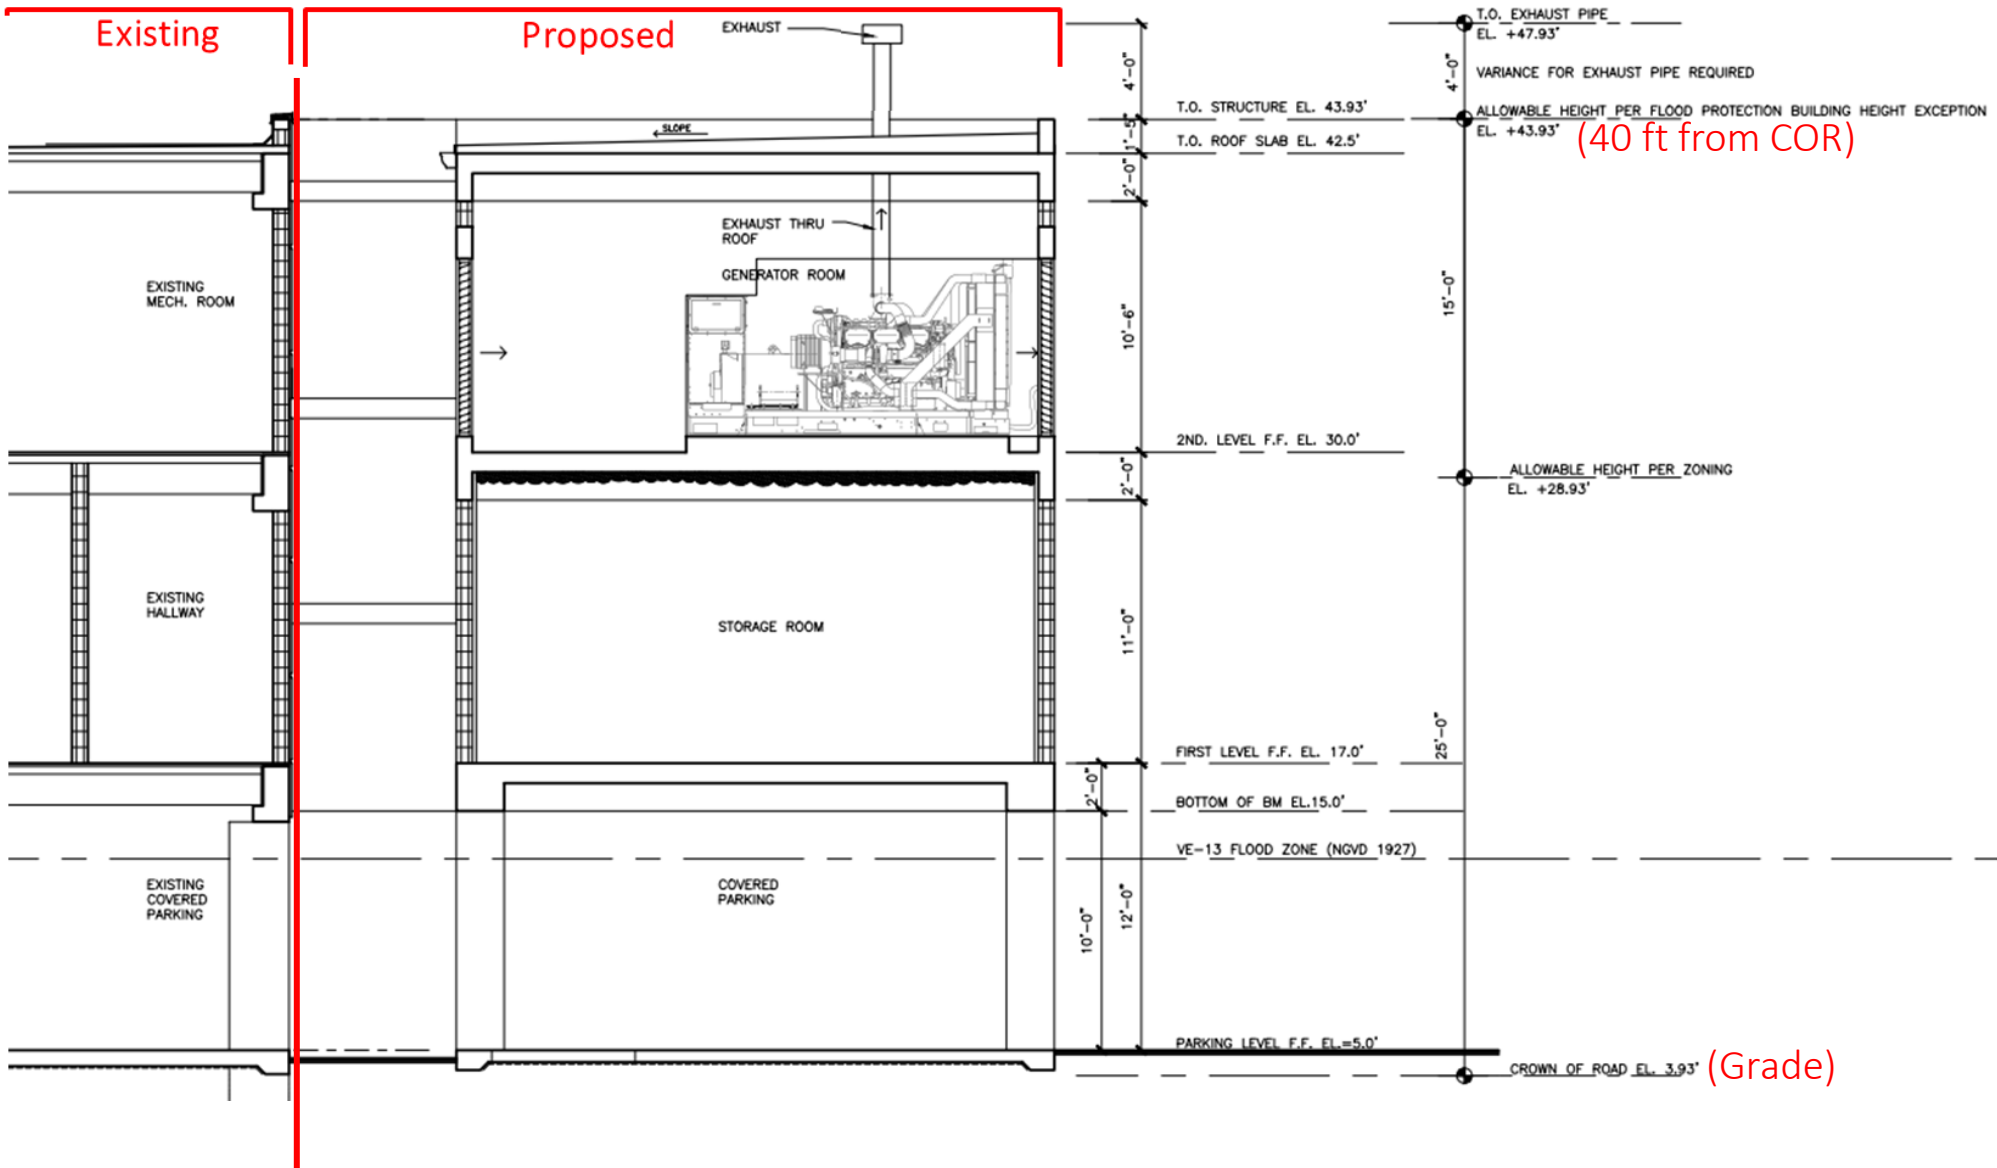


To Structure =  
40 ft -

To Exhaust Pipe =  
44 ft


Variance = 4 ft

(40 ft from COR)

(Grade)

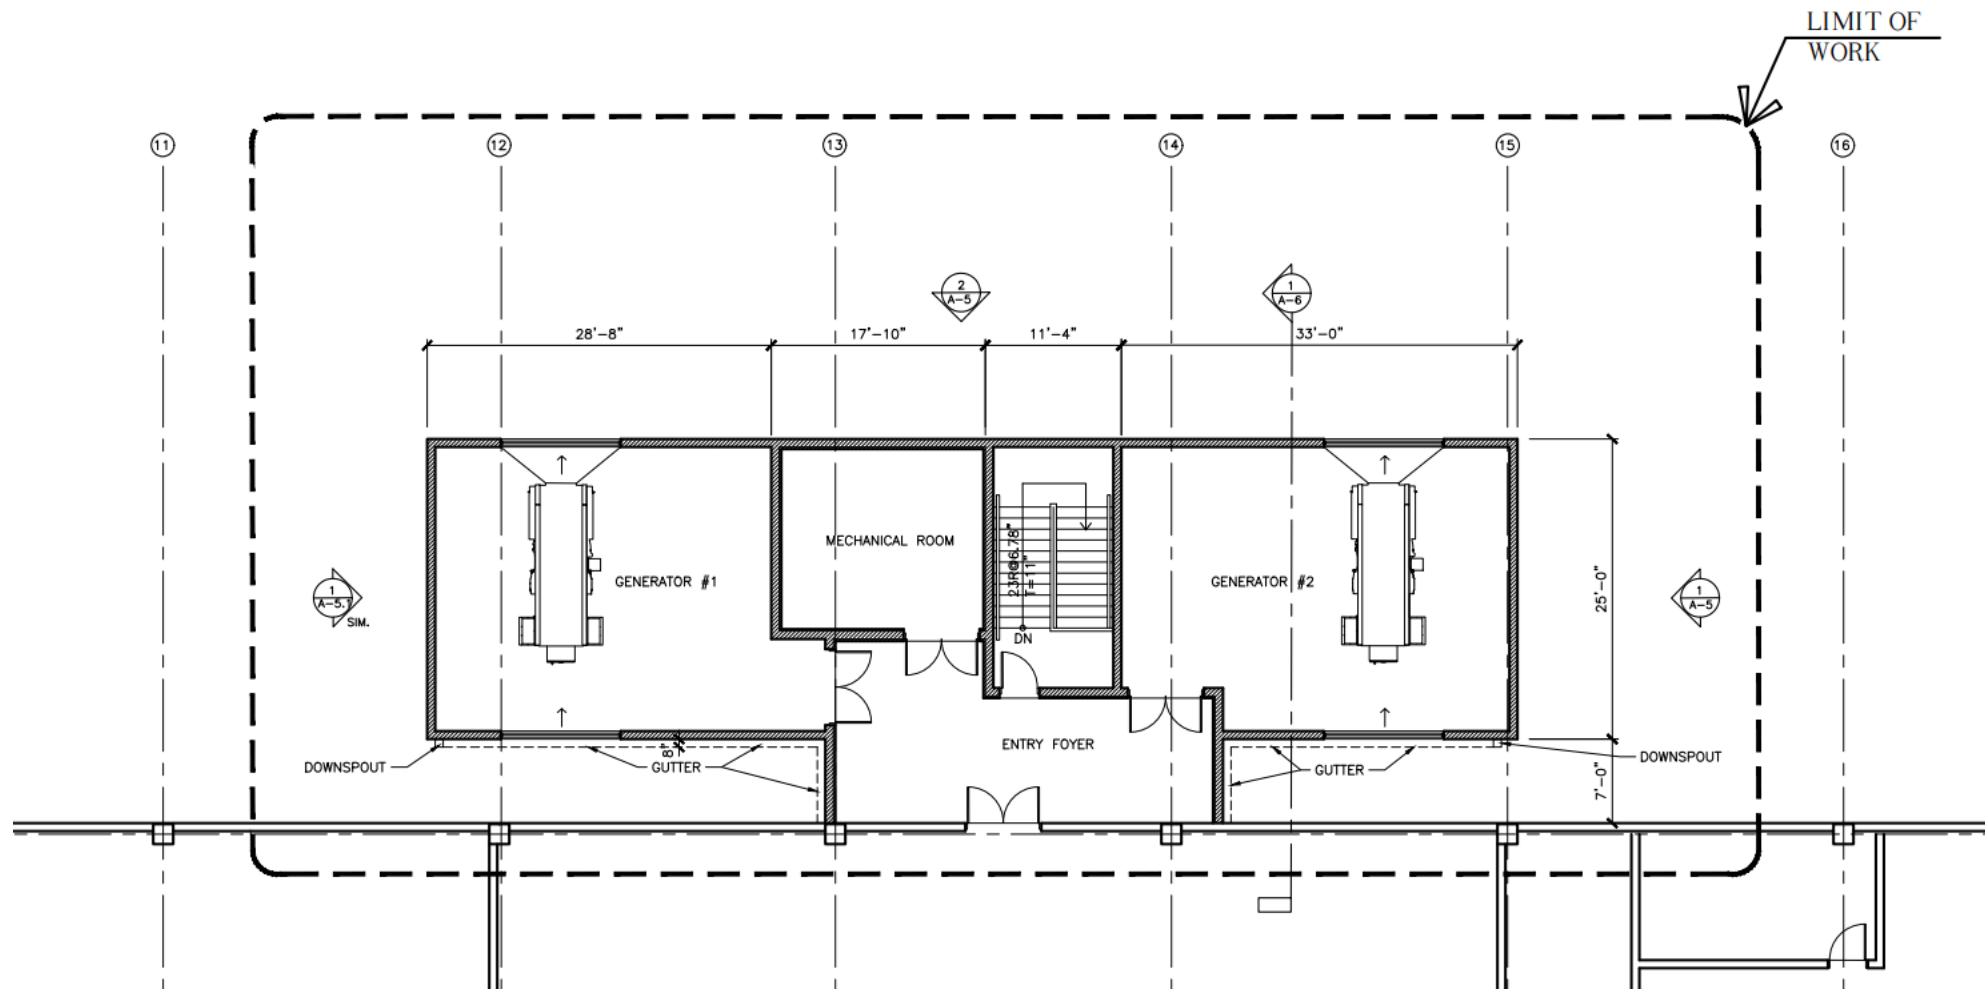

# Proposed Second Floor plan

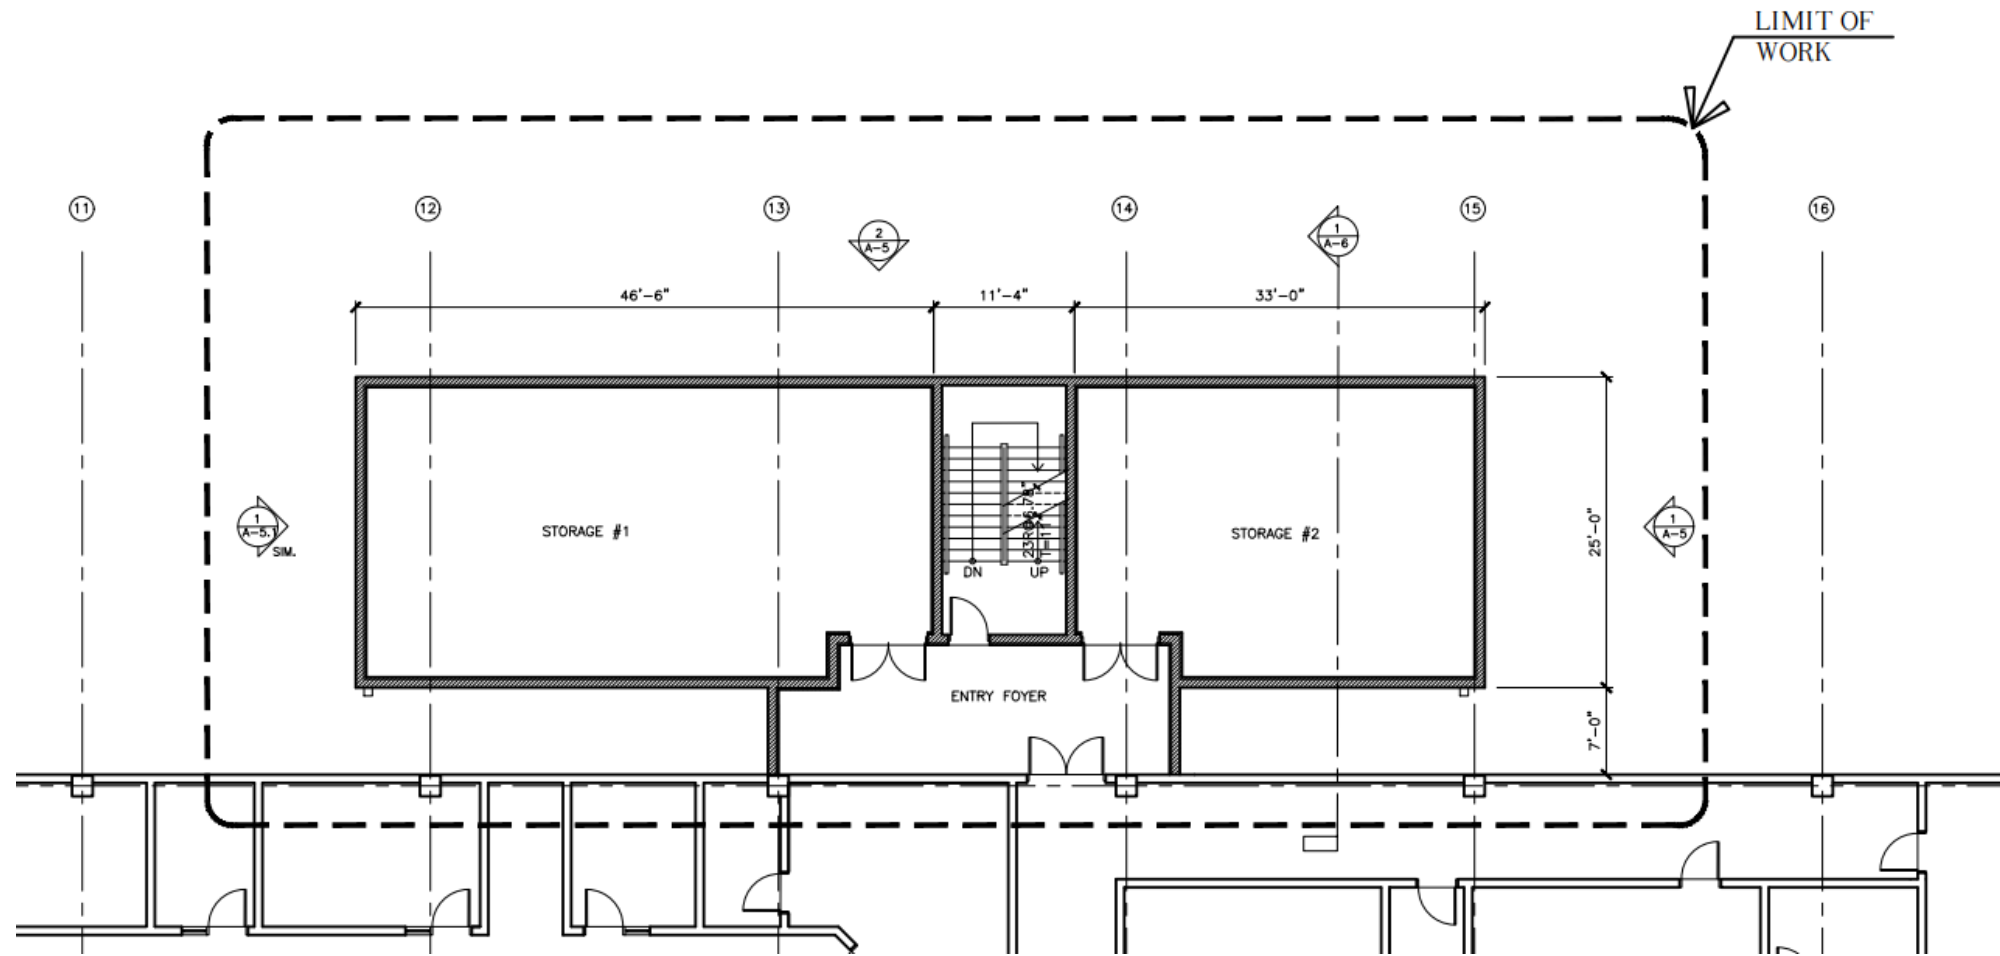


# Proposed First Floor plan

---


# Sec. 122-1149(d)

## Flood Protection Building Height Exception

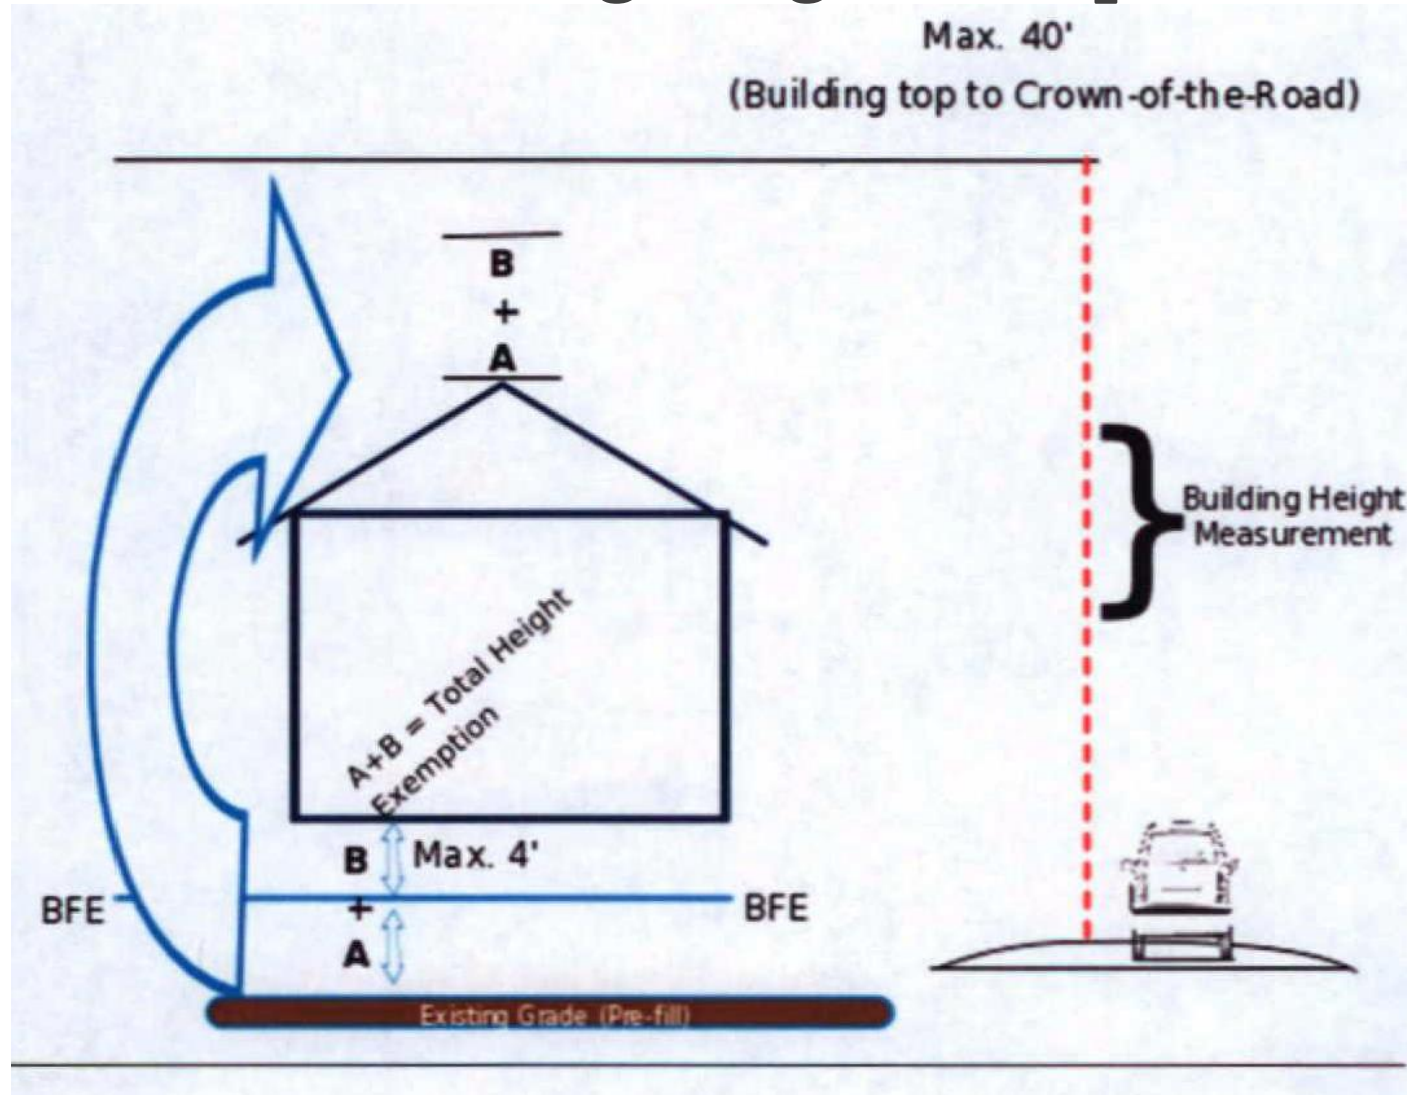

# Sec. 122-1149(d)

## Flood Protection Building Height Exception

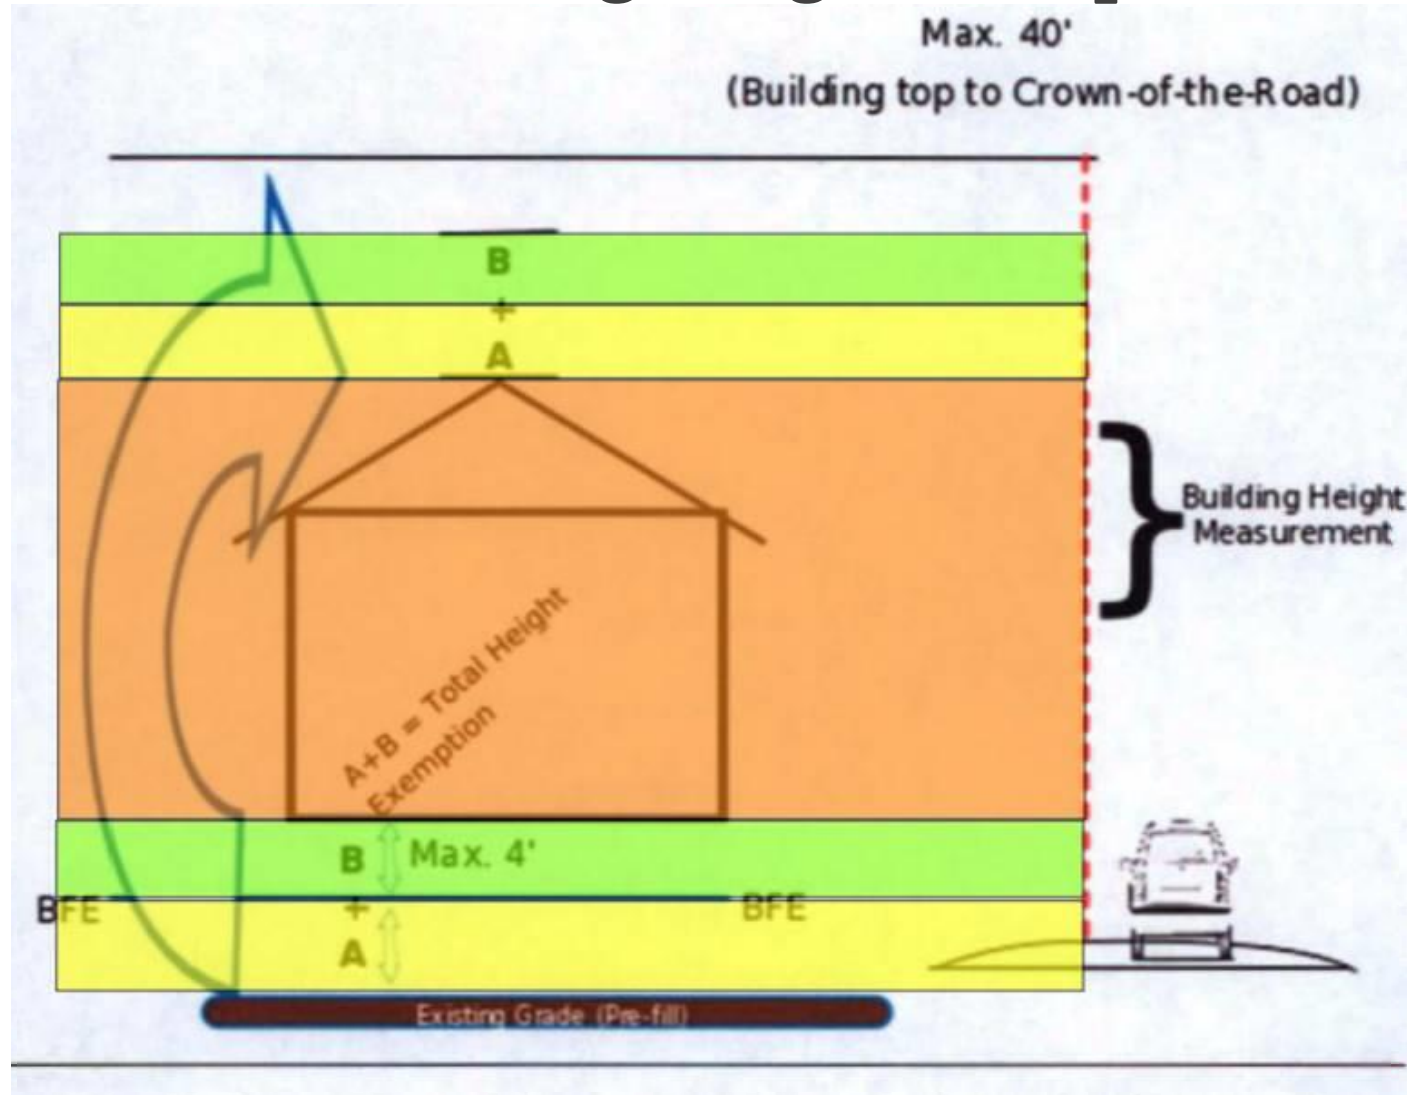



# Sec. 122-1149(d) Flood Protection Building Height Exception

