

1 TREE DISPOSITION PLAN  
SCALE: 1" = 20'-0"

20 0 20  
SCALE: 1" = 20'-0"

BAR IS TWO INCHES ON ORIGINAL DRAWINGS  
IF NOT TWO INCHES ON THIS SHEET ADJUST  
SCALES ACCORDINGLY.

EXISTING TREE & PALM DISPOSITION SCHEDULE							
NUMBER	BOTANICAL NAME	COMMON NAME	HEIGHT	SPREAD	CALIPER	CONDITION	STATUS
1	Cocos nucifera	Coconut	35'-40'	20'	8"-10"	Good	Remain
2	Cocos nucifera	Coconut	35'-40'	20'	8"-10"	Good	Remain
3	Cocos nucifera	Coconut	35'-40'	20'	8"-10"	Good	Remain
4	Cocos nucifera	Coconut	35'-40'	20'	8"-10"	Good	Remain
5	Lysiloma latisiliquum	Lysiloma	30'-35'	20'	16"	Poor	Remove
6	Cordia sebestena	Orange Geiger	15'-20'	12'-15'	4 1/2"	Fair	Remain
7	Cocos nucifera	Coconut	20'-25'	20'	8"-10"	Good	Remain
8	Cocos nucifera	Coconut	20'-25'	20'	8"-10"	Good	Remain
9	Sabal palmetto	Sabal Palm	20'-25'	10'	8"-12"	Good	Remain
10	Sabal palmetto	Sabal Palm	20'-25'	10'	8"-12"	Good	Remain
11	Sabal palmetto	Sabal Palm	20'-25'	10'	8"-12"	Good	Remain
12	Sabal palmetto	Sabal Palm	20'-25'	10'	8"-12"	Good	Remain
13	Sabal palmetto	Sabal Palm	20'-25'	10'	8"-12"	Good	Remain
14	Sabal palmetto	Sabal Palm	20'-25'	10'	8"-12"	Good	Remain
15	Sabal palmetto	Sabal Palm	20'-25'	10'	8"-12"	Good	Remain


NOTE: Height, Spread, Caliper and location of vegetation is approximate.

3 TREE DISPOSITION LIST  
SCALE: N.T.S.

CITY OF KEY WEST PLANT LIST										
KEY	QUANTITY	SCIENTIFIC NAME	COMMON NAME	NATIVE	CALIPER	HEIGHT	CANOPY	CONTAINER	SPACING	CONDITION
TREES										
COB	3	Coccoloba diversifolia	Pigeon Plum	Yes	5'-6"	12'-14"	6'-8'	200 Gal	As Shown	6" CT
PALMS										
CON	10	Cocos nucifera 'Green Malayan'	Green Malayan Coconut	No	12'-14"	28'-32'	18'-20'	B&B	As Shown	Slight Bend
SAP	2	Sabal palmetto	Palmetto	Yes	8'-12"	20'	NA	B&B	As Shown	No Boots
THR	11	Thrinax radiata	Palmetto	Yes	6'-8"	8'-10'	6'-8'	B&B	As Shown	Single
LARGE SHRUBS										
EUP	7	Eugenia foetida	Spanish Stopper	Yes	2'-3"	6'-8'	3'-4'	45 Gal	As Shown	
RAP	14	Rapanea punctata	Myrsine	Yes	2'-3"	6'-8'	3'-4'	45 Gal	As Shown	
GROUND COVER										
ERL	1725	Emodia littoralis	Beach Creeper	Yes	NA	10'-12"	12'-14"	1 Gal	18" OC	
MS	584	Microsorium scolopendrium	Wart Fern	No	NA	10'-12"	12'-14"	1 Gal	18" OC	

HARBORSIDE LLC PLANT LIST										
KEY	QUANTITY	SCIENTIFIC NAME	COMMON NAME	NATIVE	CALIPER	HEIGHT	CANOPY	CONTAINER	SPACING	CONDITION
PALMS										
THR	2	Thrinax radiata	Palmetto	Yes	6'-8"	8'-12"	6'-8'	B&B	As Shown	Triple
SHRUBS										
PSL	9	Psychotria ligustrifolia	Spanish Stopper	Yes	NA	18'-24"	18'-24"	7 Gal	As Shown	Shrub Type
SAB	6	Savia bahamensis	Maiden Bush	Yes	NA	18'-24"	18'-24"	7 Gal	As Shown	Shrub Type
ERL	152	Emodia littoralis	Green Island Ficus	NO	NA	12'-18"	12'-18"	1 Gal	18" OC	Shrub Type

4 PLANT LISTS  
SCALE: N.T.S.

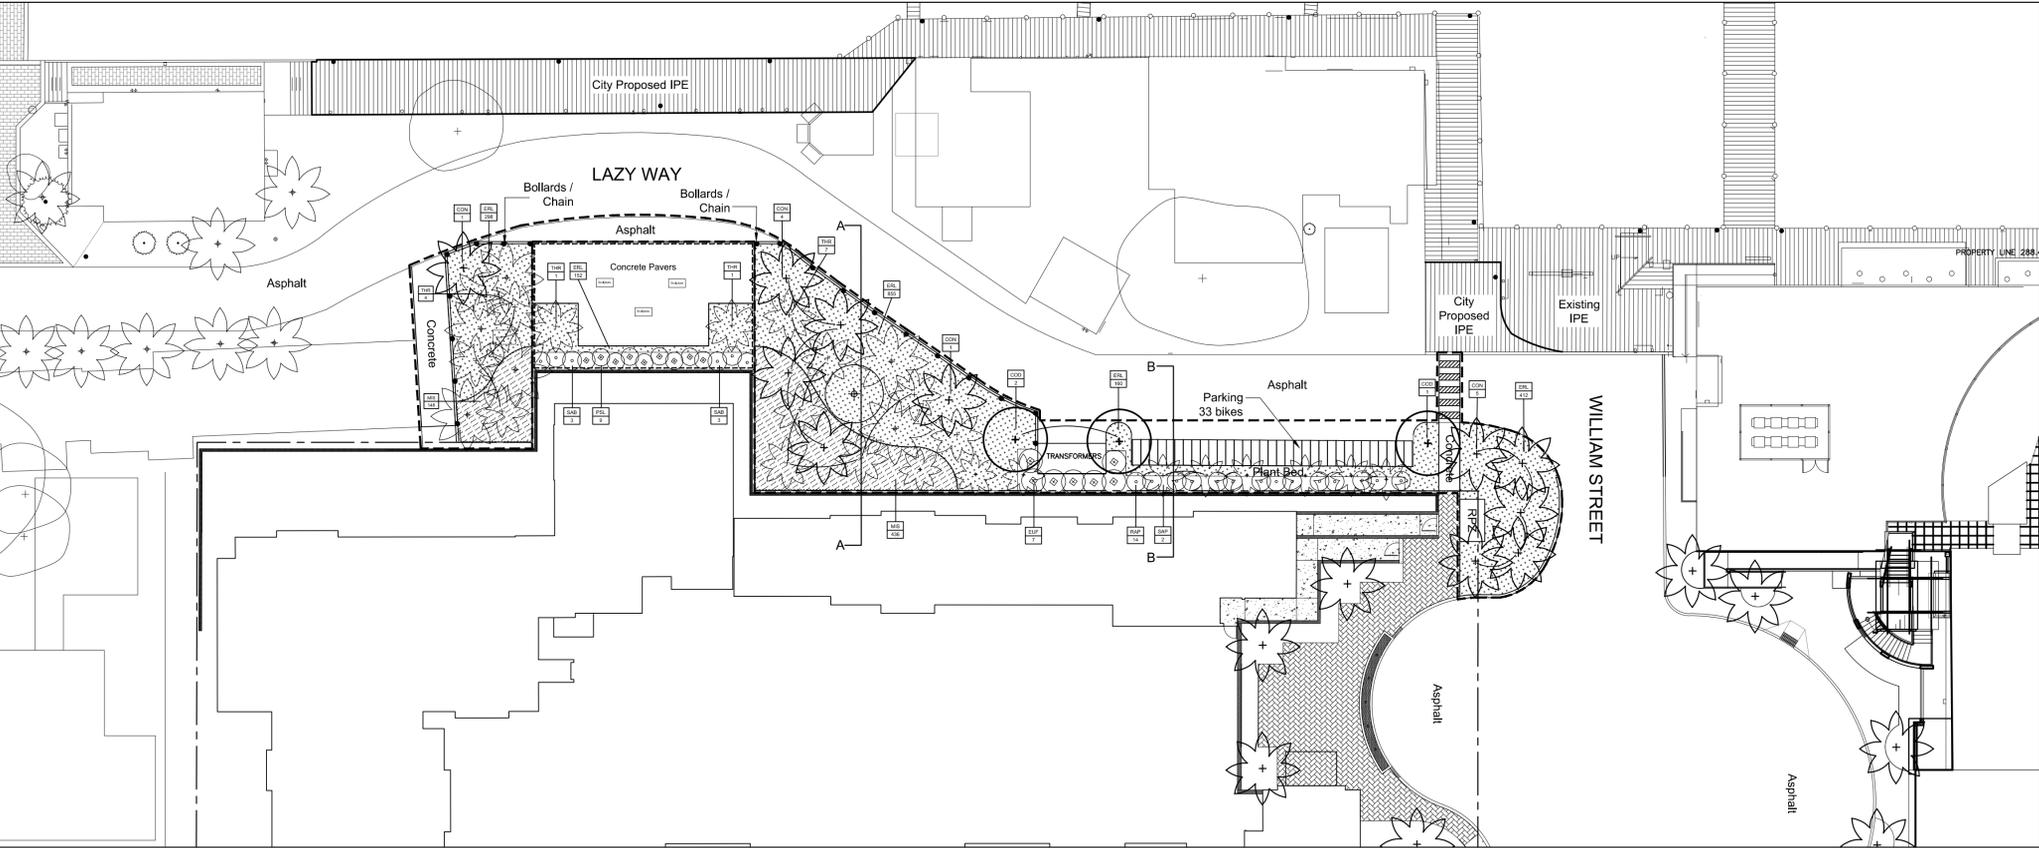

2 LANDSCAPE PLAN  
SCALE: 1" = 20'-0"


20 0 20  
SCALE: 1" = 20'-0"

BAR IS TWO INCHES ON ORIGINAL DRAWINGS  
IF NOT TWO INCHES ON THIS SHEET ADJUST  
SCALES ACCORDINGLY.

LEGEND:  
- - - - - LIMIT OF CONSTRUCTION CITY OF KEY WEST  
- - - - - LIMIT OF CONSTRUCTION HARBORSIDE LLC.



5 SECTION A  
SCALE: 1/8" = 1'-0"

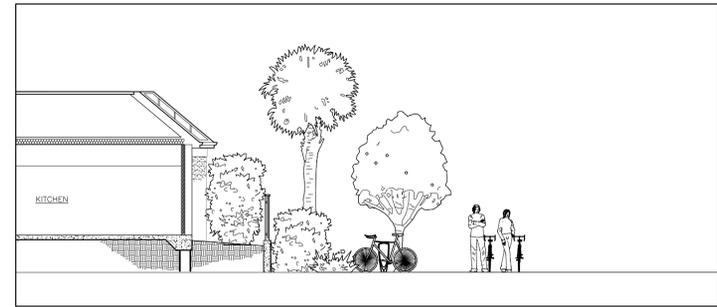

6 SECTION B  
SCALE: 1/8" = 1'-0"

PLANS PREPARED FOR HARBORSIDE LLC.

ELIZABETH NEWLAND  
LANDSCAPE ARCHITECTURE, LLC  
2525 Ponce de Leon Blvd., Suite 300  
Coral Gables, Florida 33134  
305.481.6301  
liznewland@bellsouth.net

Seal:  
ELIZABETH NEWLAND  
Registered Landscape Architect  
# LA0001288  
State of Florida

Consultants:  
Revisions:

Revisions:

LAZY WAY  
KEY WEST, FLORIDA

Drawing Size: 24x36 | Project #:  
Drawn By: EN | Checked By: EN  
Title:  
LANDSCAPE PLAN

Sheet Number:  
L-1.0  
Date: May, 2014