


REVISIONS:

KEY WEST CITY HALL
AT GLYNN ARCHER
1300 WHITE STREET KEY WEST, FLORIDA
CITY OF KEY WEST

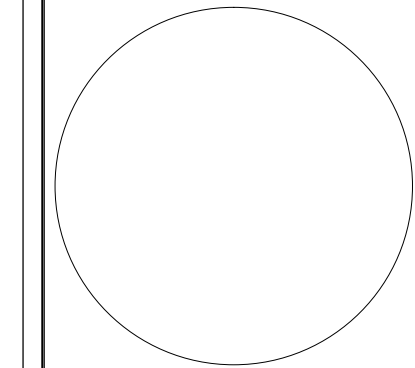

MCHARRYASSOCIATES
ARCHITECTURE | ENGINEERING | INTERIORS

AAC000986 EB0003643

2780 SW DOUGLAS ROAD, SUITE 302
MIAMI, FLORIDA 33133 (305) 445-3745
WWW.MCHARRY.COM


410 Angela Street
Key West, Florida 33040
Telephone (305) 296-1347
Facsimile (305) 296-2727
Florida License AAC002022

Bender & Associates p.c.
ARCHITECTS

Project No: 1305
SOLAR ARRAY
DETAILS
Date: 3/3/14


A17.2
OF

60% CONSTRUCTION DOCUMENTS SUBMITTAL

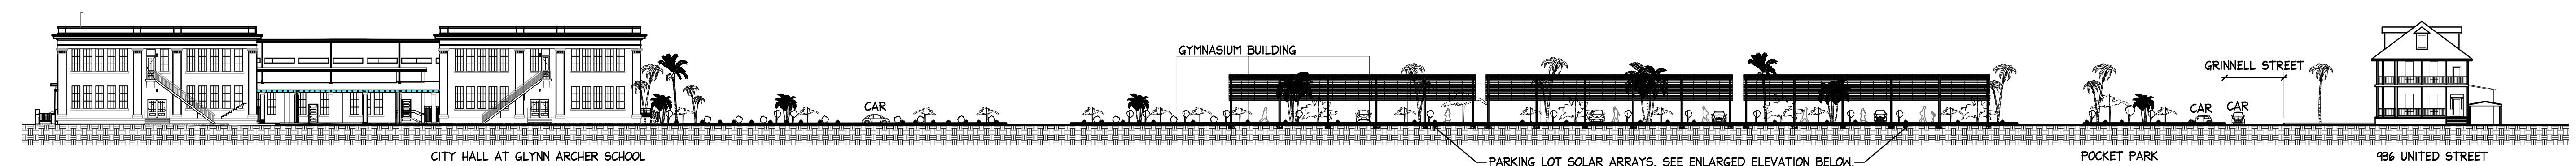

2 UNITED STREET ELEVATION OF SITE

A17.2 1/32" = 1'-0"

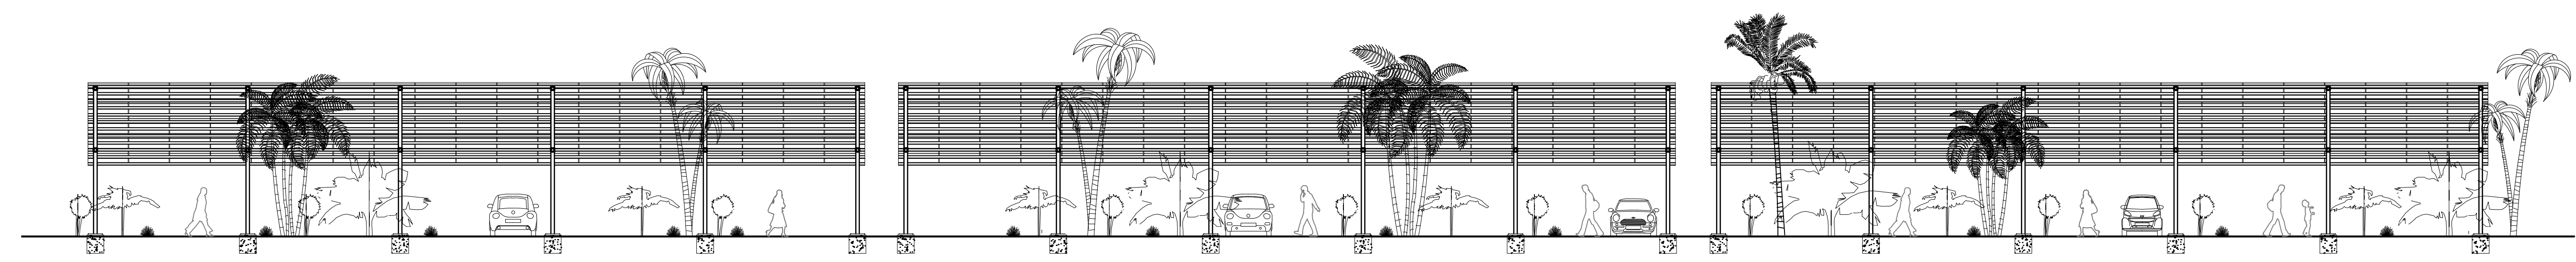

1 UNITED STREET ELEVATION OF PARKING LOT SOLAR ARRAY

A17.2 3/32" = 1'-0"