



NOT TO SCALE

EXISTING BIKE BOLLARD

APPROXIMATE PROPERTY LINE LOCATION

BAHAMA STREET

Porter Allen Co.
513 Southard Street
(COORDINATE CONSTRUCTION ACTIVITIES WITH OWNER/ELIZABETH FREEMAN (305) 294-2542)

EX. OVERHEAD CANOPY PROTECT DURING CONSTRUCTION

REMOVE VEGETATION, PARTIAL CURB, SIGN AND IMPROVEMENTS

REMOVE ASPHALT AND CURBING

PROTECT METER BOX AND UTILITY POLE

SOUTHARD STREET

FIG. 1 - DEMOLITION



City of Key West

Engineering Services
3132 Flagler Avenue, Key West, FL 33040

TITLE

Porter Allen Sidewalk Project
SOUTHARD STREET AND BAHAMA STREET

DRAWN GJV


SCALE AS NOTED

DATE 2/3/15

SHEET 1 of 2



NOT TO SCALE

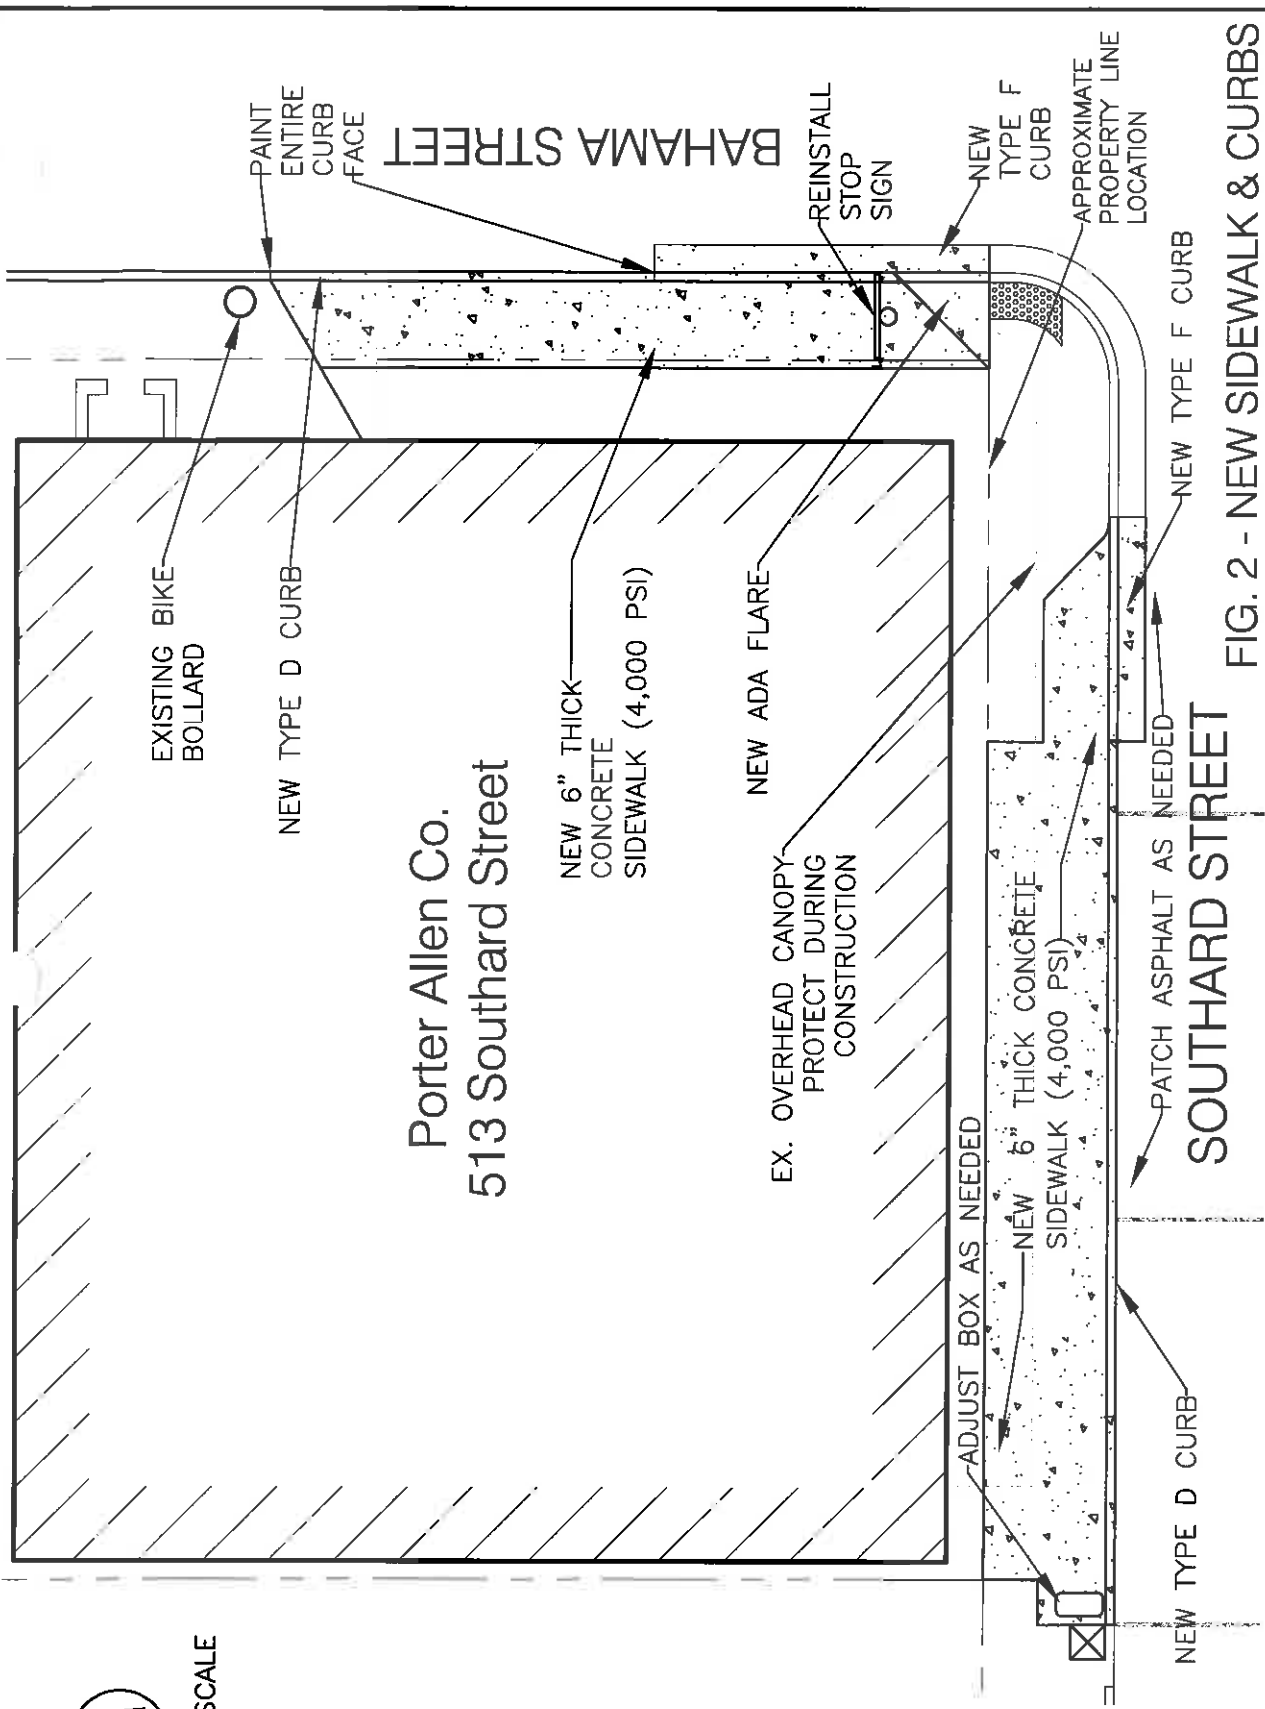

Porter Allen Co.
513 Southard Street

FIG. 2 - NEW SIDEWALK & CURBS

DRAWN	GJV
SCALE	AS NOTED
DATE	2/3/15
SHEET	2 of 2

TITLE

Porter Allen Sidewalk Project

SOUTHARD STREET AND BAHAMA STREET

City of Key West

Engineering Services
3132 Flagler Avenue, Key West, FL 33040

