


1
A-5 ELEVATION - ENTRANCE I
SCALE: 1/8" = 1'-0"

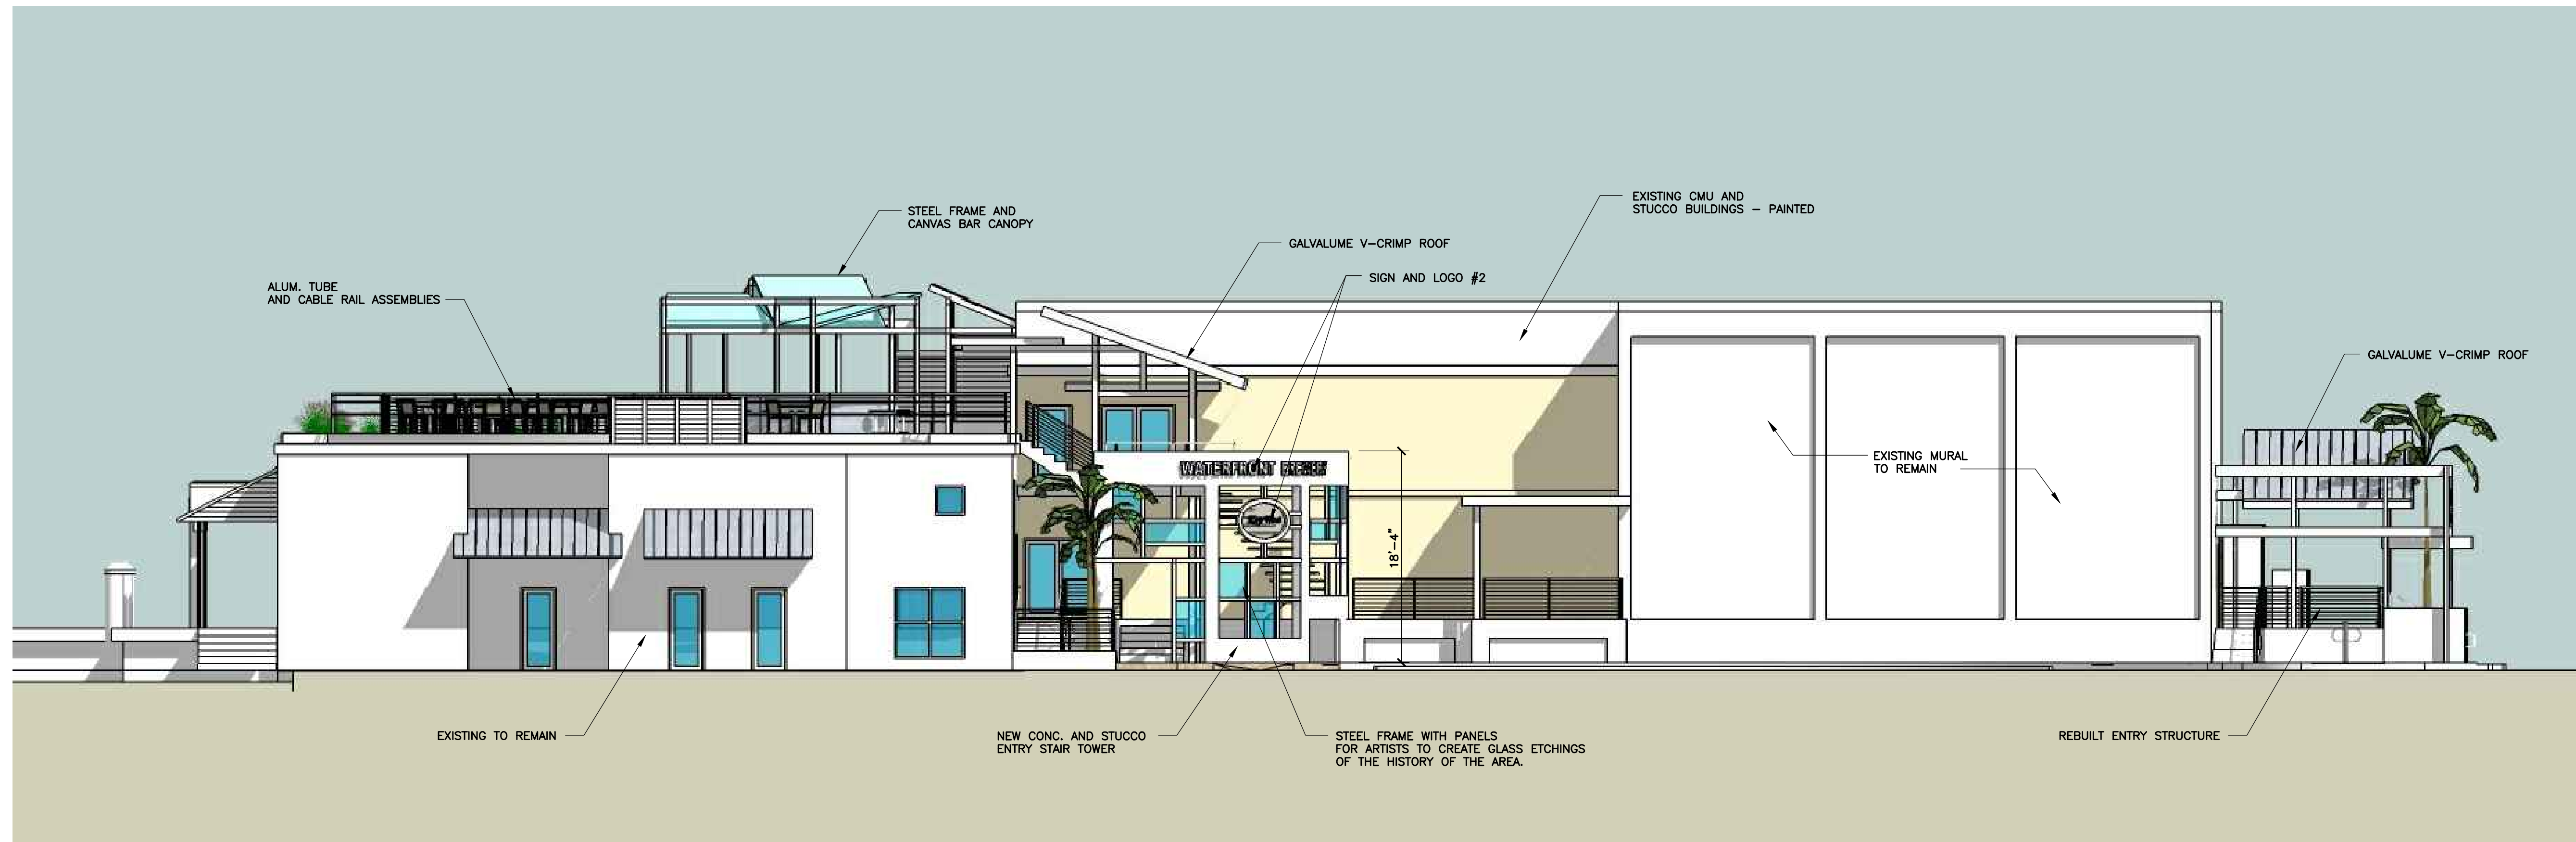

2
A-5 ELEVATION - ENTRANCE II
SCALE: 1/8" = 1'-0"


SEAL

THESE DRAWINGS MAY
NOT BE REPRODUCED
WITHOUT WRITTEN
AUTHORIZATION BY
WILLIAM P. HORN

DATE
11-11-11 HARC
12-01-11 DRC


REVISIONS

DRAWN BY
EMA
FIH
PROJECT
NUMBER
1113

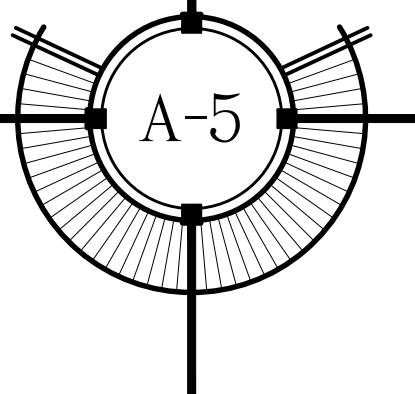



1
A-6 ELEVATION - WATERFRONT
SCALE: 1/8" = 1'-0"

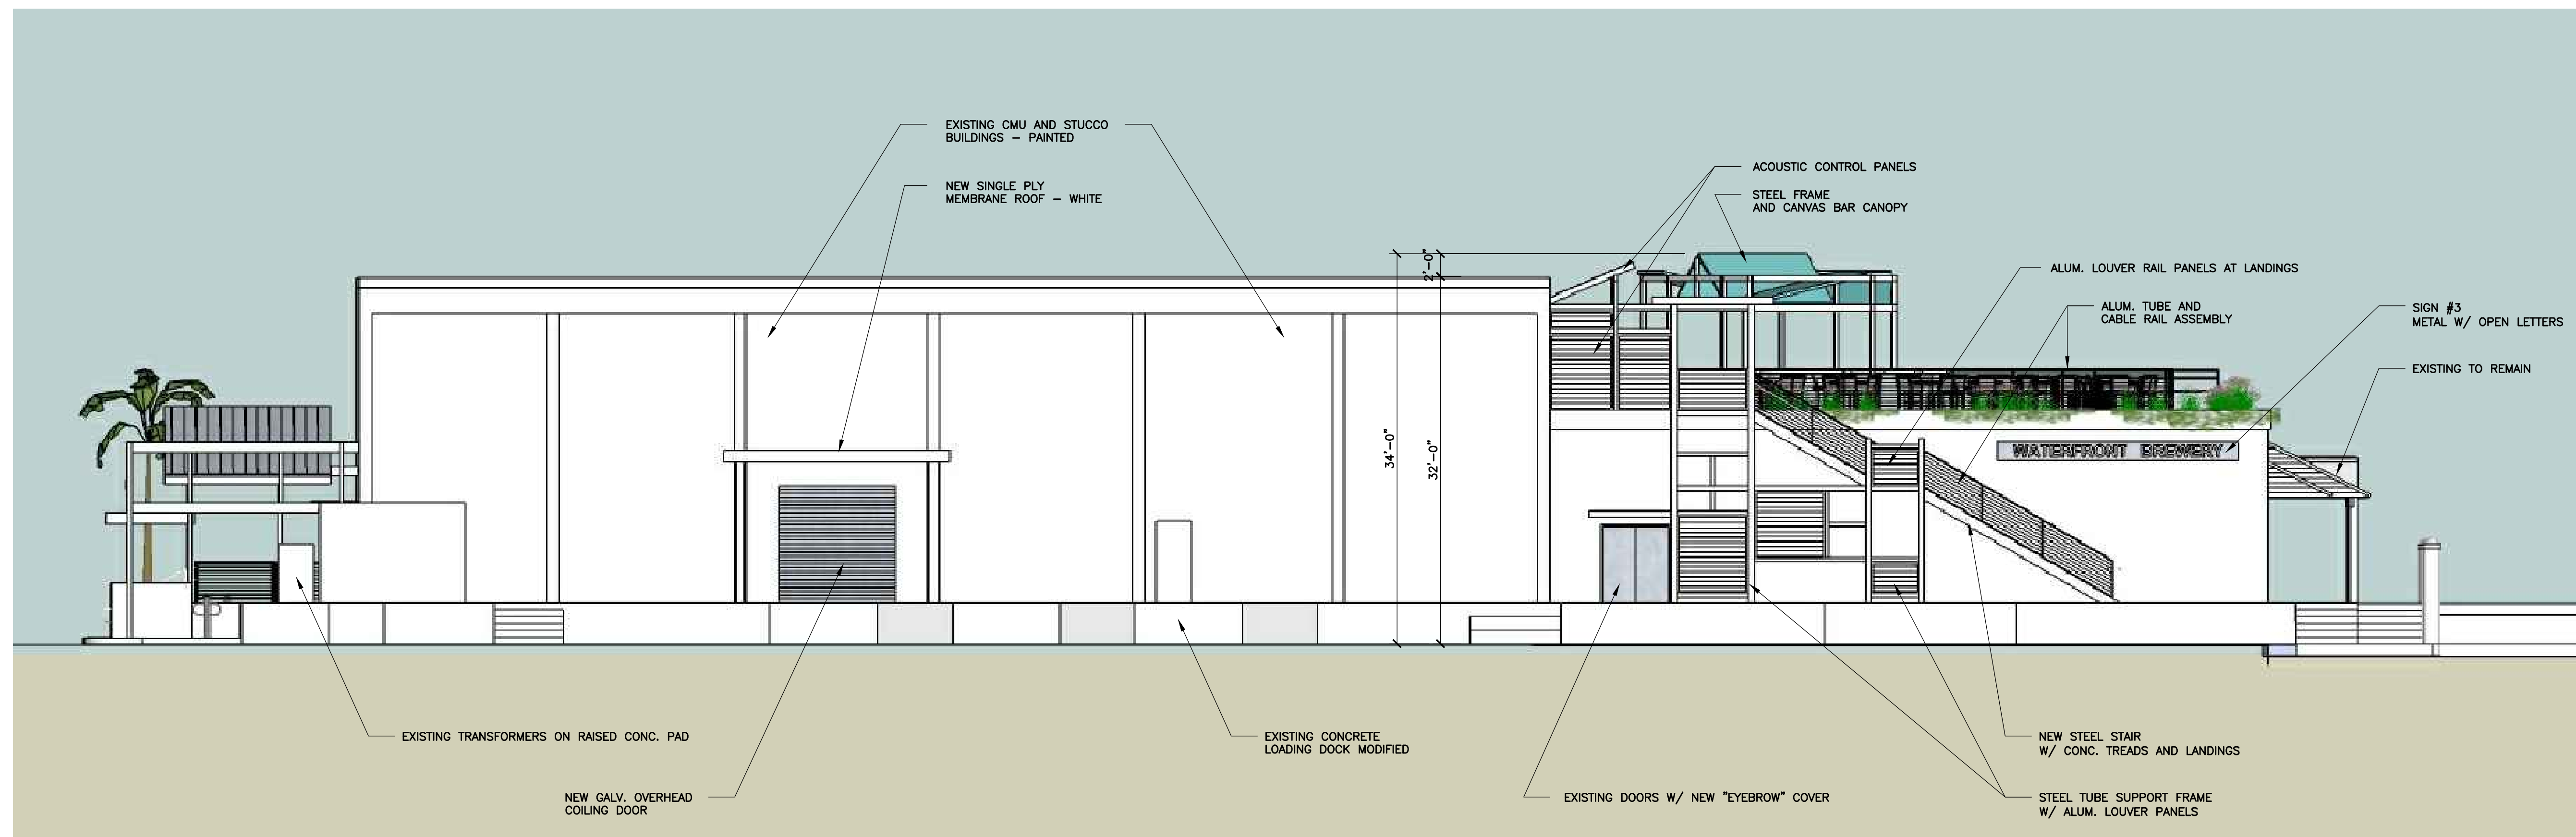

2
A-6 ELEVATION - LOADING DOCK
SCALE: 1/8" = 1'-0"


SEAL

THESE DRAWINGS MAY
NOT BE REPRODUCED
WITHOUT WRITTEN
AUTHORIZATION BY
WILLIAM P. HORN

DATE
11-11-11 HARC
12-01-11 DRC

REVISIONS

DRAWN BY
EMA
FIH
PROJECT
NUMBER
1113

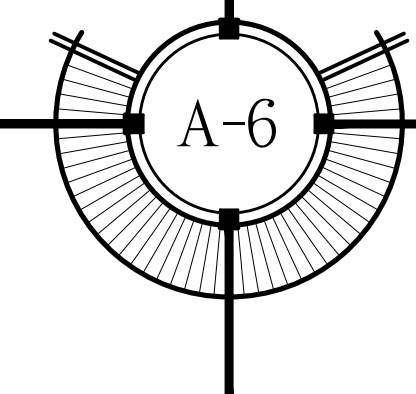



1
A-9
PERSPECTIVE VIEW



2
A-9
ROOF DECK - AERIAL VIEW



3
A-9
PERSPECTIVE VIEW



4
A-9
PERSPECTIVE VIEW



5
A-9
ROOF DECK - PERSPECTIVE VIEW


SEAL

THESE DRAWINGS MAY
NOT BE REPRODUCED
WITHOUT WRITTEN
AUTHORIZATION BY
WILLIAM P. HORN

DATE
11-11-11 HARC
12-01-11 DRC

REVISIONS

DRAWN BY
EMA
FIH
PROJECT
NUMBER
1113

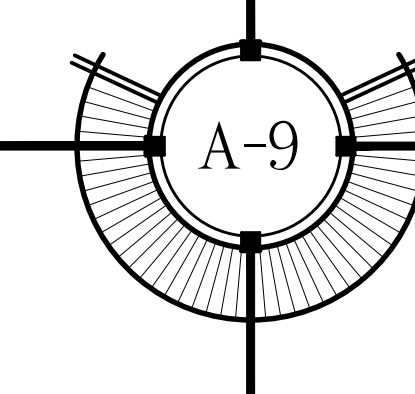




1
A-8 ENTRANCE I - AERIAL VIEW



2
A-8 ENTRANCE I - PERSPECTIVE VIEW

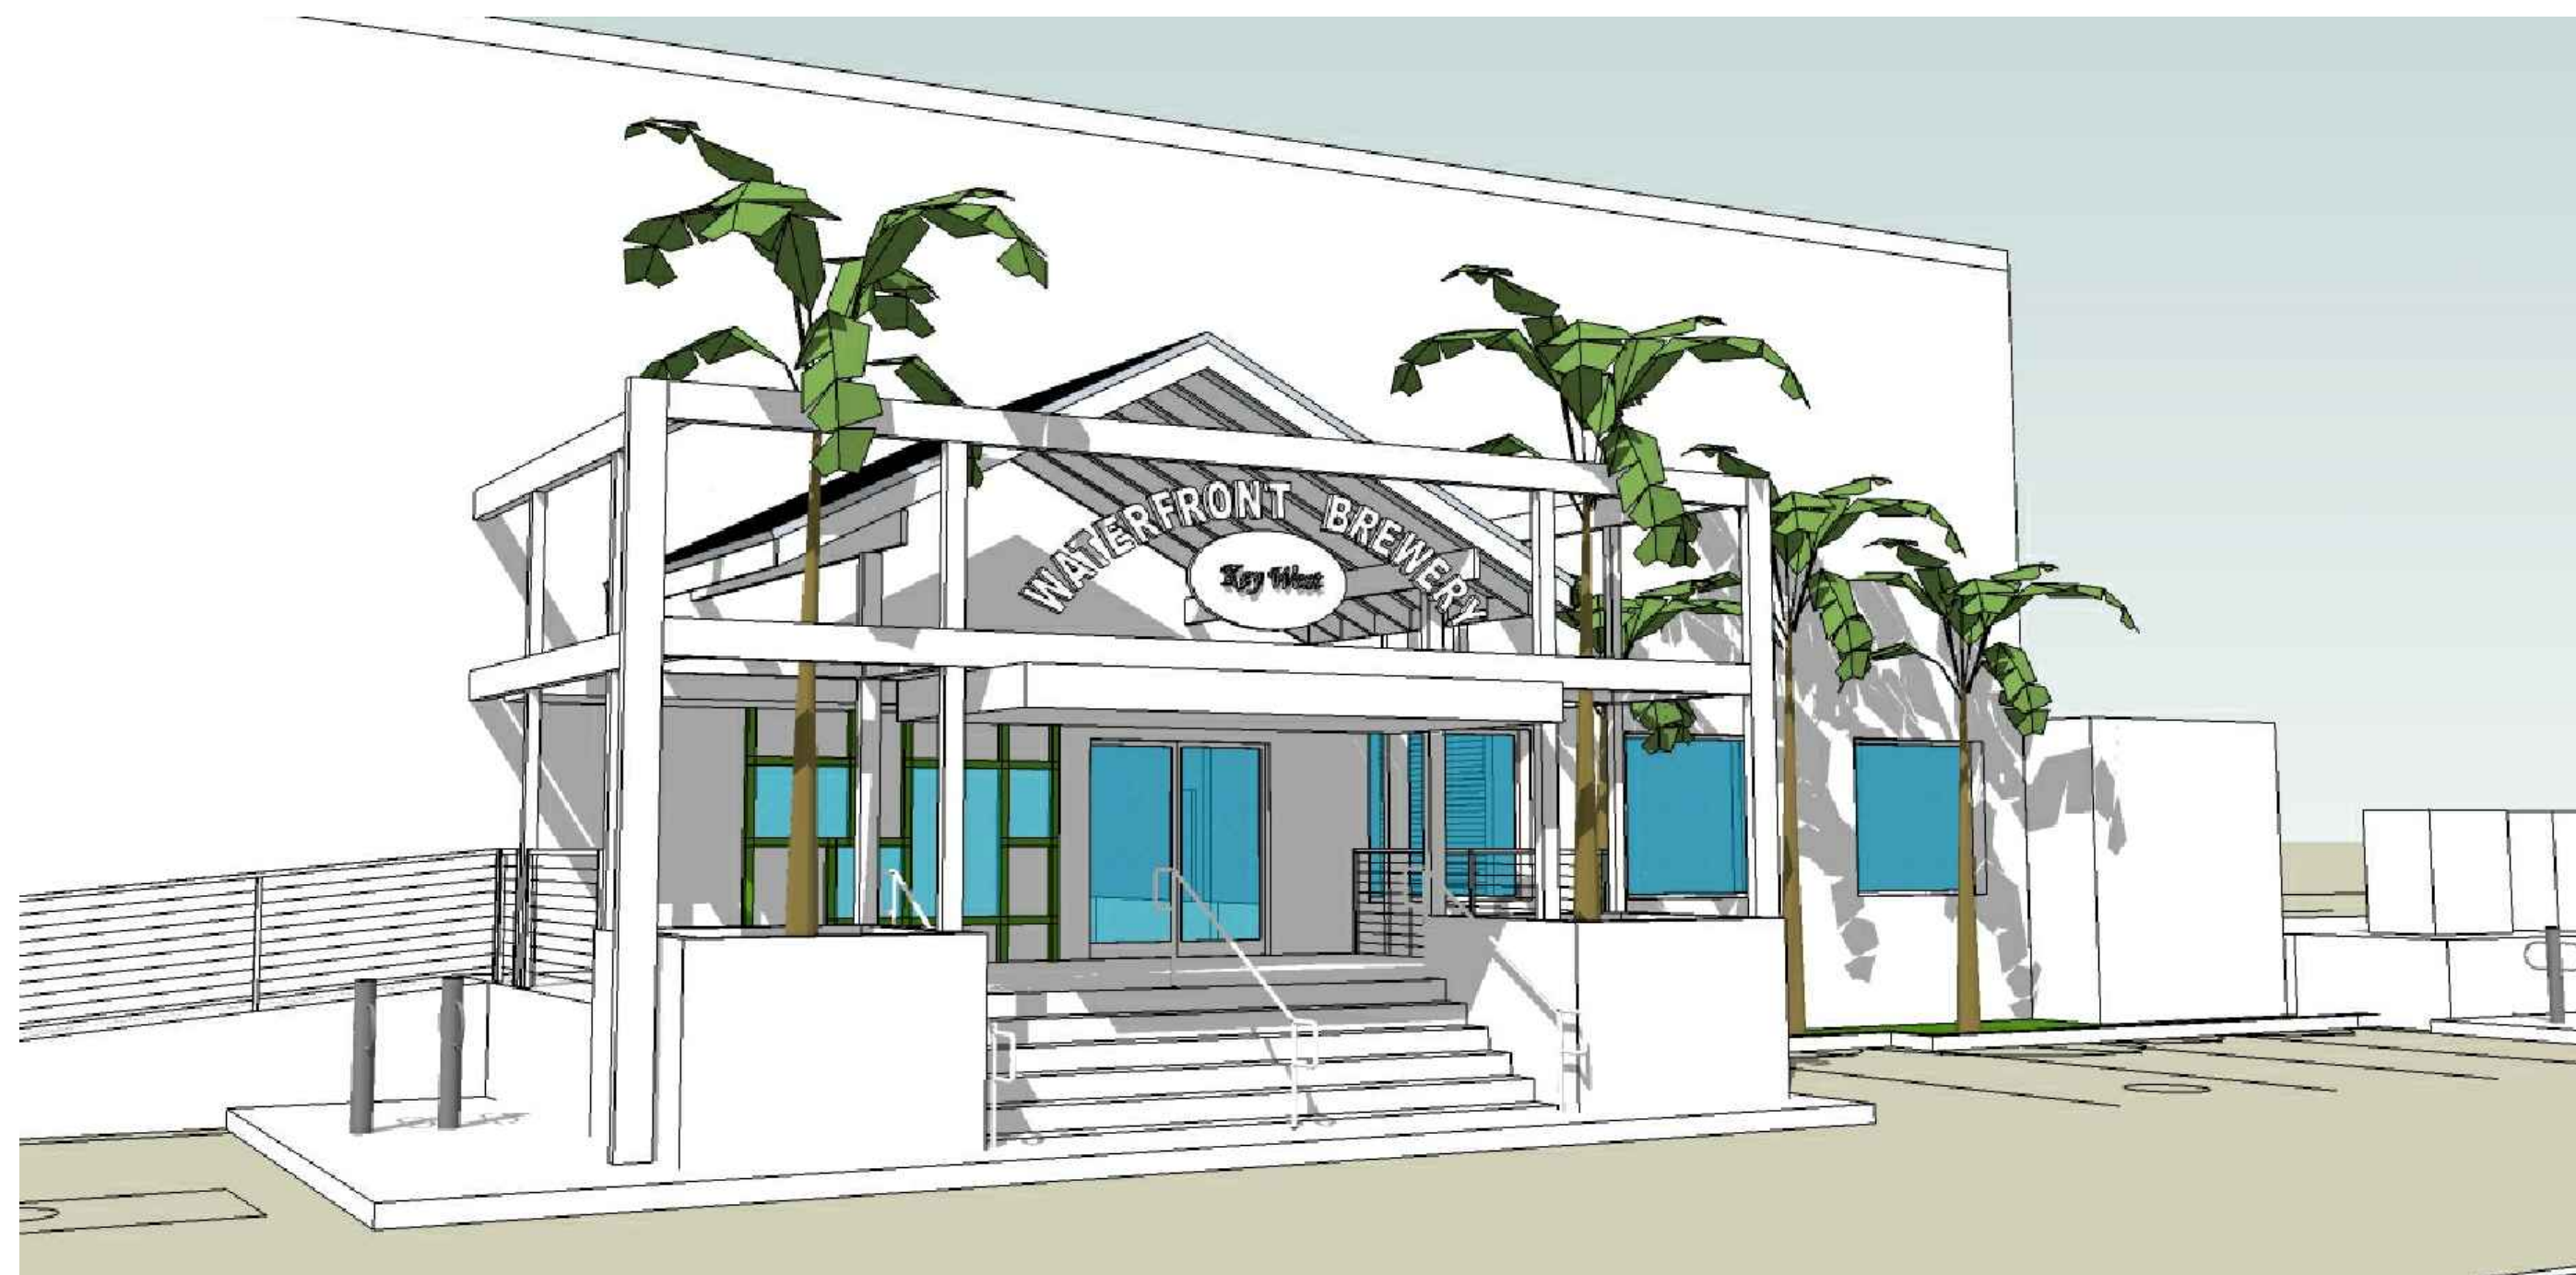

3
A-8 ENTRANCE I - PERSPECTIVE VIEW



4
A-8 ENTRANCE I - AERIAL VIEW


SEAL

THESE DRAWINGS MAY
NOT BE REPRODUCED
WITHOUT WRITTEN
AUTHORIZATION BY
WILLIAM P. HORN

DATE
11-11-11 HARC
12-01-11 DRC

REVISIONS

DRAWN BY
EMA
FIH
PROJECT
NUMBER
1113

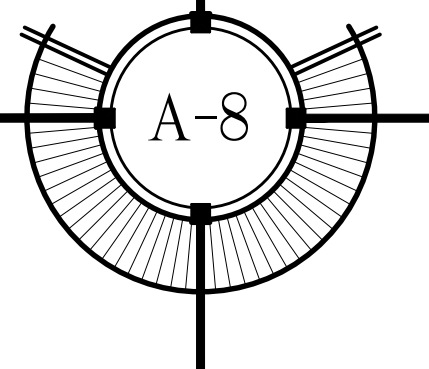



1 ENTRANCE II - PERSPECTIVE VIEW
A-7



2 ENTRANCE II - PERSPECTIVE VIEW
A-7



3 ENTRANCE II - PERSPECTIVE VIEW
A-7



4 ENTRANCE II - AERIAL VIEW
A-7

SEAL

THESE DRAWINGS MAY
NOT BE REPRODUCED
WITHOUT WRITTEN
AUTHORIZATION BY
WILLIAM P. HORN

DATE
11-11-11 HARC
12-01-11 DRC

REVISIONS

DRAWN BY
EMA
FIH
PROJECT
NUMBER
1113

