

KERSHAW
GRANITE



OPTION 1



OPTION 2




OPTION 3

GEORGIA
BLUE
GRANITE



OPTION 1

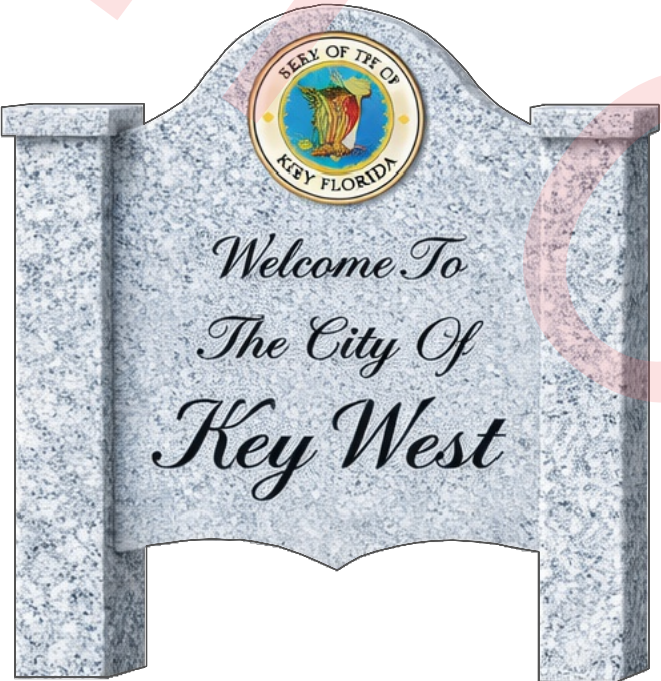

OPTION 2



OPTION 3



CITY OF KEY WEST

ENGINEERING SERVICES
1300 WHITE STREET, KEY WEST,
FL 33040

KEY WEST WELCOME SIGN
LOCATION

KEY WEST, FLORIDA 33040

PROJECT NAME:

PROJECT ADDRESS:

No.	Revision/Issue	DATE
01	NEW STONE SIGN; VOID POST SIGN	3/20/25

DATE: 3/20/2025

SHEET NAME:

OPTIONS

SHEET NUMBER:

S5

Scale
1" = 30'