
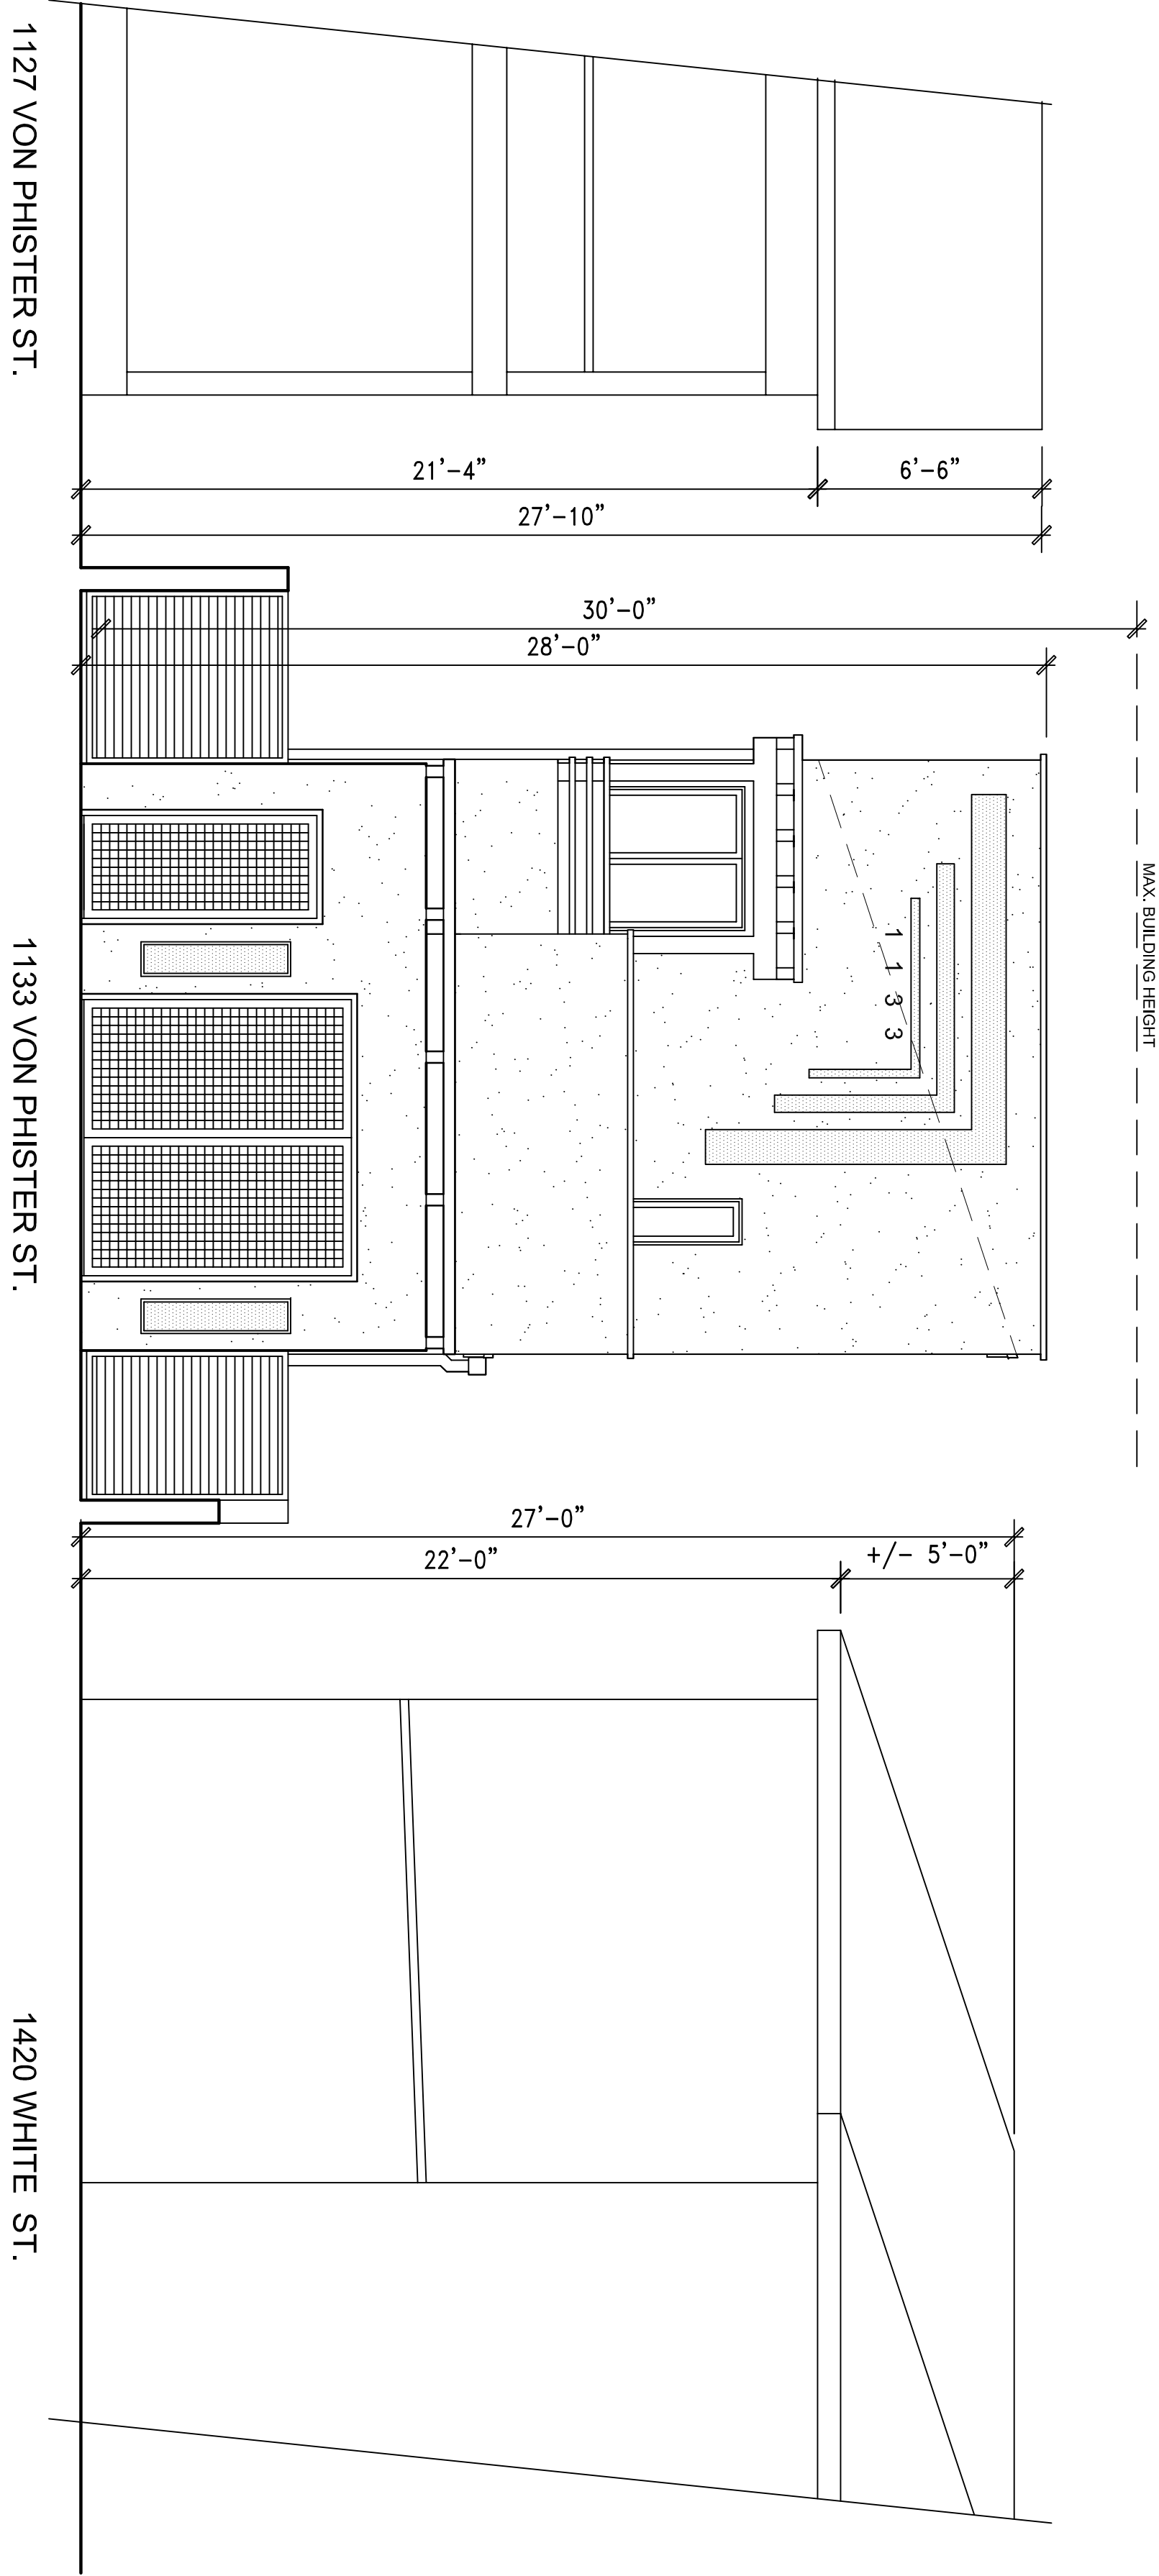


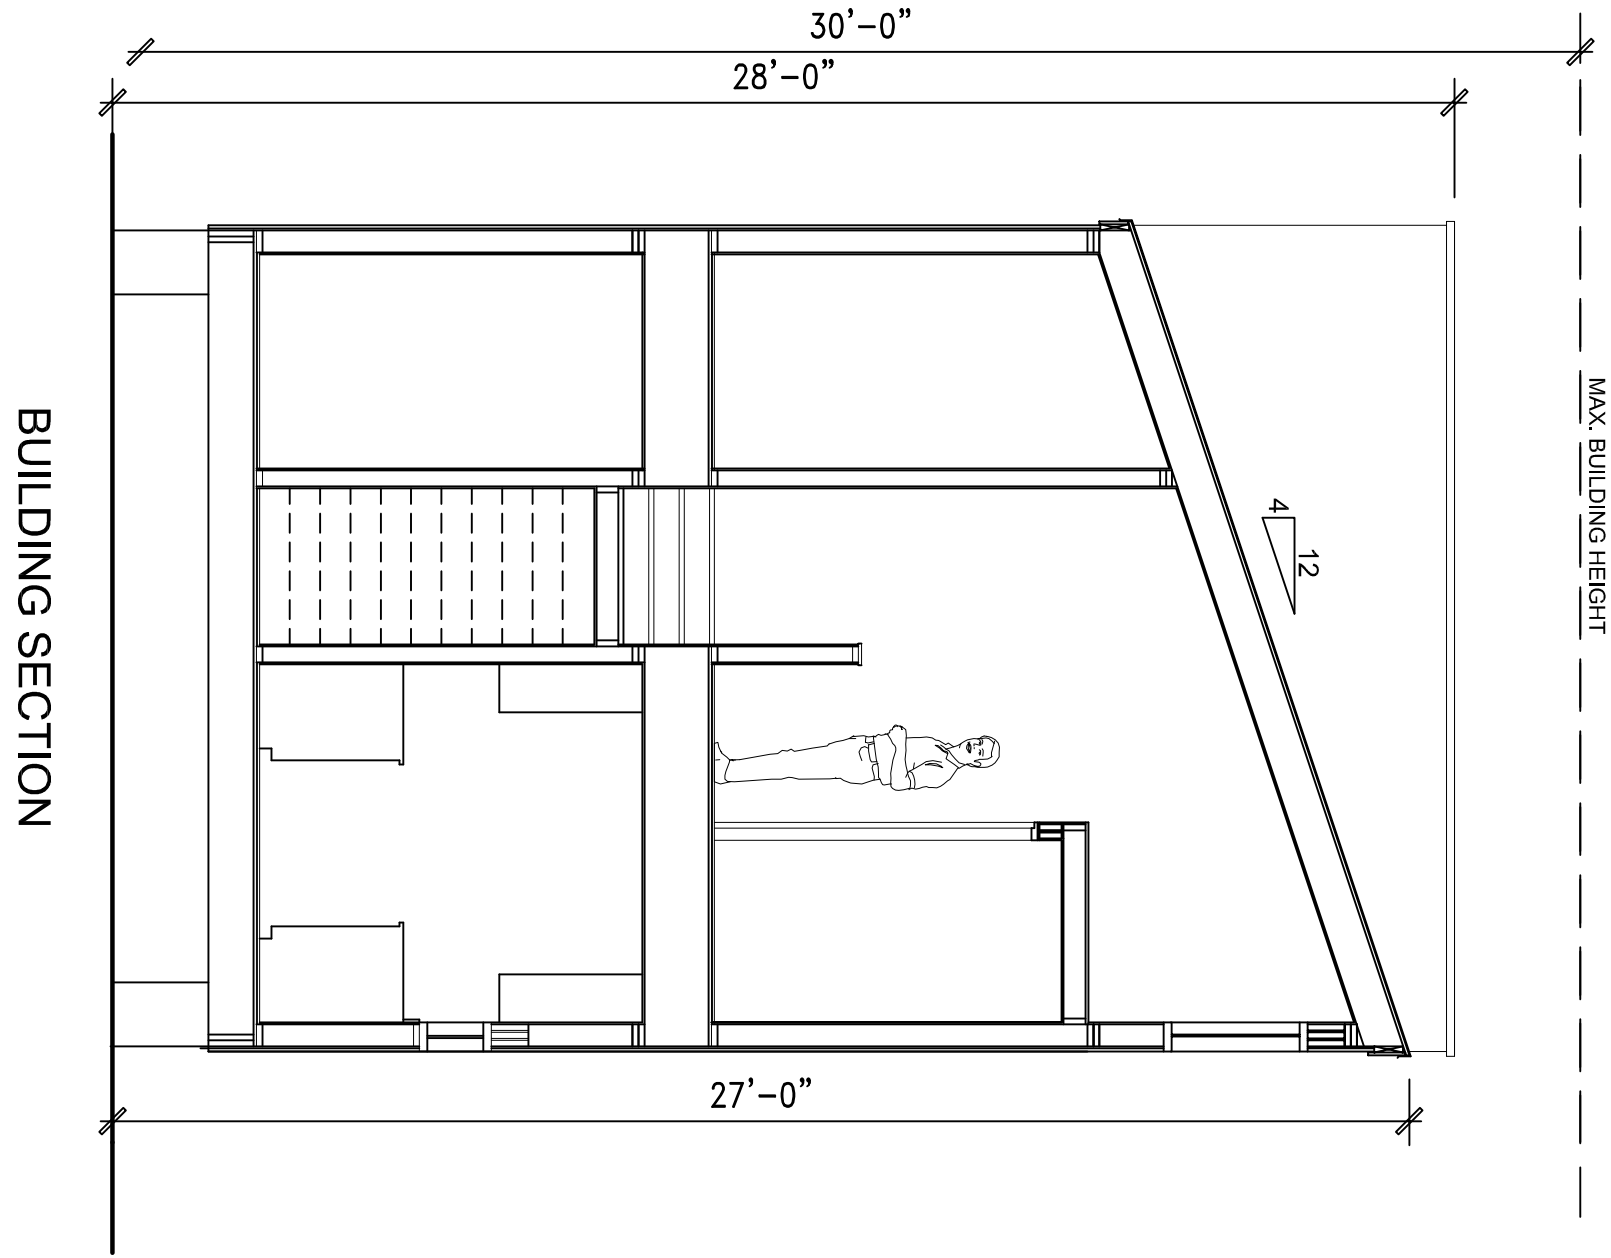

REVISIONS	
NO.	DATE

DATE OF ISSUE:
6 / 8 / 12

SHEET

4

OF 4 SHEETS

DAVID KNOLL

ARCHITECT

KEY WEST, FL. (305) 745-8617

NEW RESIDENCE FOR:

1133 VON PHISTER STREET

KEY WEST, FLORIDA