



**Historic Architectural Review Commission
Staff Report for Item 6**

To: Chairman Bryan Green and Historic Architectural Review
Commission Members

From: Kelly Perkins
HARC Planner II

Meeting Date: April 23, 2019

Applicant: Allied General Contractors

Application Number: 2019-0785

Address: #1216 Packer Street

Description of Work:

New swimming pool and concrete deck

Site Facts:

1216 Packer Street is listed as a contributing resource in the survey. The building, as well as a rear cistern, first appears on the 1912 Sanborn map. The 1962 Sanborn map indicates that cistern might have been demolished as it was scratched out. It is evident that the existing cistern in the rear yard is historic and is in the same place as the old cistern on the Sanborn maps. Staff believes this is an error on the 1962 Sanborn map.

Guidelines Cited on Review:

Guidelines for Decks, Patios, Hot Tubs, and Pools (pages 39-40), specifically guidelines 3, 4, 5, 6, and introductory paragraph.

Staff Analysis

The proposal is for a new swimming pool in the rear yard with a pervious sand set stone deck. The pool will be approximately 31 feet by 12 feet. The pool will not be publicly visible from a public right-of-way.

Consistency with the Guidelines

The guidelines state that pools should not be located on a publicly visible elevation, and this proposal of the pool and a stone patio will not be publicly visible. It will be located in the rear of the lot, directly behind the main structure.

APPLICATION

COMBINATION APPLICATION: FLOODPLAIN, CONSTRUCTION AND HARC
\$50.00 APPLICATION FEE NON-REFUNDABLE



City of Key West

1300 WHITE ST.
 KEY WEST, FLORIDA 33040

Phone: 305.809.3956
www.cityofkeywest-fl.gov

| | | | |
|--------------------|---------|------------------------|-------------------------|
| HARC PERMIT NUMBER | | BUILDING PERMIT NUMBER | INITIAL & DATE |
| | | Bld19-0785 | |
| FLOODPLAIN PERMIT | | ZONING | REVISION # |
| | | | |
| FLOOD ZONE | PANEL # | ELEV. L. FL. | SUBSTANTIAL IMPROVEMENT |
| | | | ___ YES ___ NO ___ % |

ADDRESS OF PROPOSED PROJECT:

1216 Packer St, KW Fl 33040 # OF UNITS

RE # OR ALTERNATE KEY:

000 31970-000000

NAME ON DEED:

David Henley

OWNER PHONE NUMBER
843-714-4916

OWNER'S MAILING ADDRESS:

1216 Packer St.

OWNER EMAIL

CITY Key West

STATE FL.

ZIP 33040

CONTRACTOR COMPANY NAME:

Allied General Contractors

CONTR. PHONE NUMBER
305-797-8673

CONTRACTOR'S CONTACT PERSON:

Vincent Almeda

CONTR. EMAIL
valmeda@att.net

ARCHITECT / ENGINEER'S NAME:

Carlos Rojas

A/E PHONE NUMBER
305-292-4870

ARCHITECT / ENGINEER'S ADDRESS:

A/E EMAIL

AUTHORIZED AGENT'S NAME:

AGENT PHONE NUMBER

AGENT'S ADDRESS:

AGENT EMAIL

HARC: PROJECT LOCATED IN HISTORIC DISTRICT OR IS CONTRIBUTING: YES NO (SEE PART C FOR HARC APPLICATION.)

CONTRACT PRICE FOR PROJECT OR EST. TOTAL FOR MAT'L., LABOR, OH & PROFIT:

\$34,200.00

FLORIDA STATUTE 837.06: WHOEVER KNOWINGLY MAKES A FALSE STATEMENT IN WRITING AND WITH THE INTENT TO MISLEAD A PUBLIC SERVANT IN THE PERFORMANCE OF HIS OR HER OFFICIAL DUTY SHALL BE GUILTY OF A MISDEMEANOR OF THE SECOND DEGREE PUNISHABLE PER SECTION 775.082 OR 775.083.

DETAILED, SPECIFIC PROJECT DESCRIPTION...(The applicant further hereby acknowledges that the scope of work as described shall be the scope of work that is permitted by the City. Should further action be taken by the City for exceeding the scope of the description of work as described herein versus the scope of work shown on the plans or other documents submitted with the application, the DESCRIPTION of work shall be controlling.)

Concrete Swimming Pool 29ft long x 9ft wide water line ^{overall} 31'x11'
 2-Skimmers, 8-returns, 2-main drains, 1-filter, 1-water pump w/filter
 all necessary piping & valves 2-lights. 324sf sand set stone deck
 (Pool is 31ft x 11ft overall structure)

| | |
|--|----------------------------|
| Printed name of property owner or agent or licensed contractor. Vincent Almeda | Signature. |
| Notary Signature as to applicant. State of Florida, County of Monroe, Sworn to and subscribed before me. | |
| Personally known or identified by me. Identification. | Joelle Y. Deese 2/27/19 |

RECEIVED
 FEB 25 2019
 BY:

PART C: HARC APPLICATION FOR A CERTIFICATE OF APPROPRIATENESS

APPLICATION FEES: PAINTING SINGLE FAMILY: \$10 STAFF APPROVAL: \$50

PLEASE ATTACH APPROPRIATE VARIANCES / RESOLUTIONS FROM HARC, PLANNING BOARD OR TREE COMMISSION.
ATTENTION: NO BUILDING PERMITS WILL BE ISSUED PRIOR TO HARC APPROVAL.

PLEASE SEND ELECTRONIC SUBMISSIONS TO: harc@cityofkeywest-fl.gov

INDICATE TYPE OF CERTIFICATE OF APPROPRIATENESS: GENERAL DEMOLITION SIGN PAINTING OTHER

ADDITIONAL INFORMATION: *Swimming Pool & Demo concrete slabs & Tank structures*

| PROJECT SPECIFICATIONS: PLEASE PROVIDE PHOTOS OF EXISTING CONDITIONS, PLANS, PRODUCT SAMPLES, TECHNICAL DATA | | |
|--|--------------------|--------------------|
| ARCHITECTURAL FEATURES TO BE ALTERED: | ORIGINAL MATERIAL: | PROPOSED MATERIAL: |
| | | |
| | | |
| | | |
| | | |

DEMOLITION: PLEASE FILL OUT THE HARC APPENDIX FOR PROPOSED DEMOLITION.


DEMOLITION OF HISTORIC STRUCTURES IS NOT ENCOURAGED BY THE HISTORIC ARCHITECTURAL REVIEW COMMISSION (HARC).

TYPE OF SIGNAGE _____ FRONTAGE LINEAL FEET OF FACADE _____


| SIGN SPECIFICATIONS | | |
|---|---------------------|--|
| SIGN COPY: | PROPOSED MATERIALS: | SIGNS WITH ILLUMINATION: |
| | | TYPE OF LTG.: |
| | | LTG. LINEAL FTG.: |
| MAX. HGT. OF FONTS: | | COLOR AND TOTAL LUMENS: |
| IF USING LIGHT FIXTURES PLEASE INDICATE HOW MANY: | | INCLUDE SPEC. SHEET WITH LOCATIONS AND COLORS. |

| | |
|---|--------------------------------------|
| OFFICIAL USE ONLY: | HARC STAFF OR COMMISSION REVIEW |
| <input type="checkbox"/> APPROVED <input type="checkbox"/> NOT APPROVED <input type="checkbox"/> DEFERRED FOR FUTURE CONSIDERATION <input type="checkbox"/> TABLED FOR ADD'L. INFO. | |
| REASONS OR CONDITIONS: | |
| | |
| | |
| STAFF REVIEW COMMENTS: | |
| | |
| | |
| | |
| HARC PLANNER SIGNATURE AND DATE: | HARC CHAIRPERSON SIGNATURE AND DATE: |


SANBORN MAPS

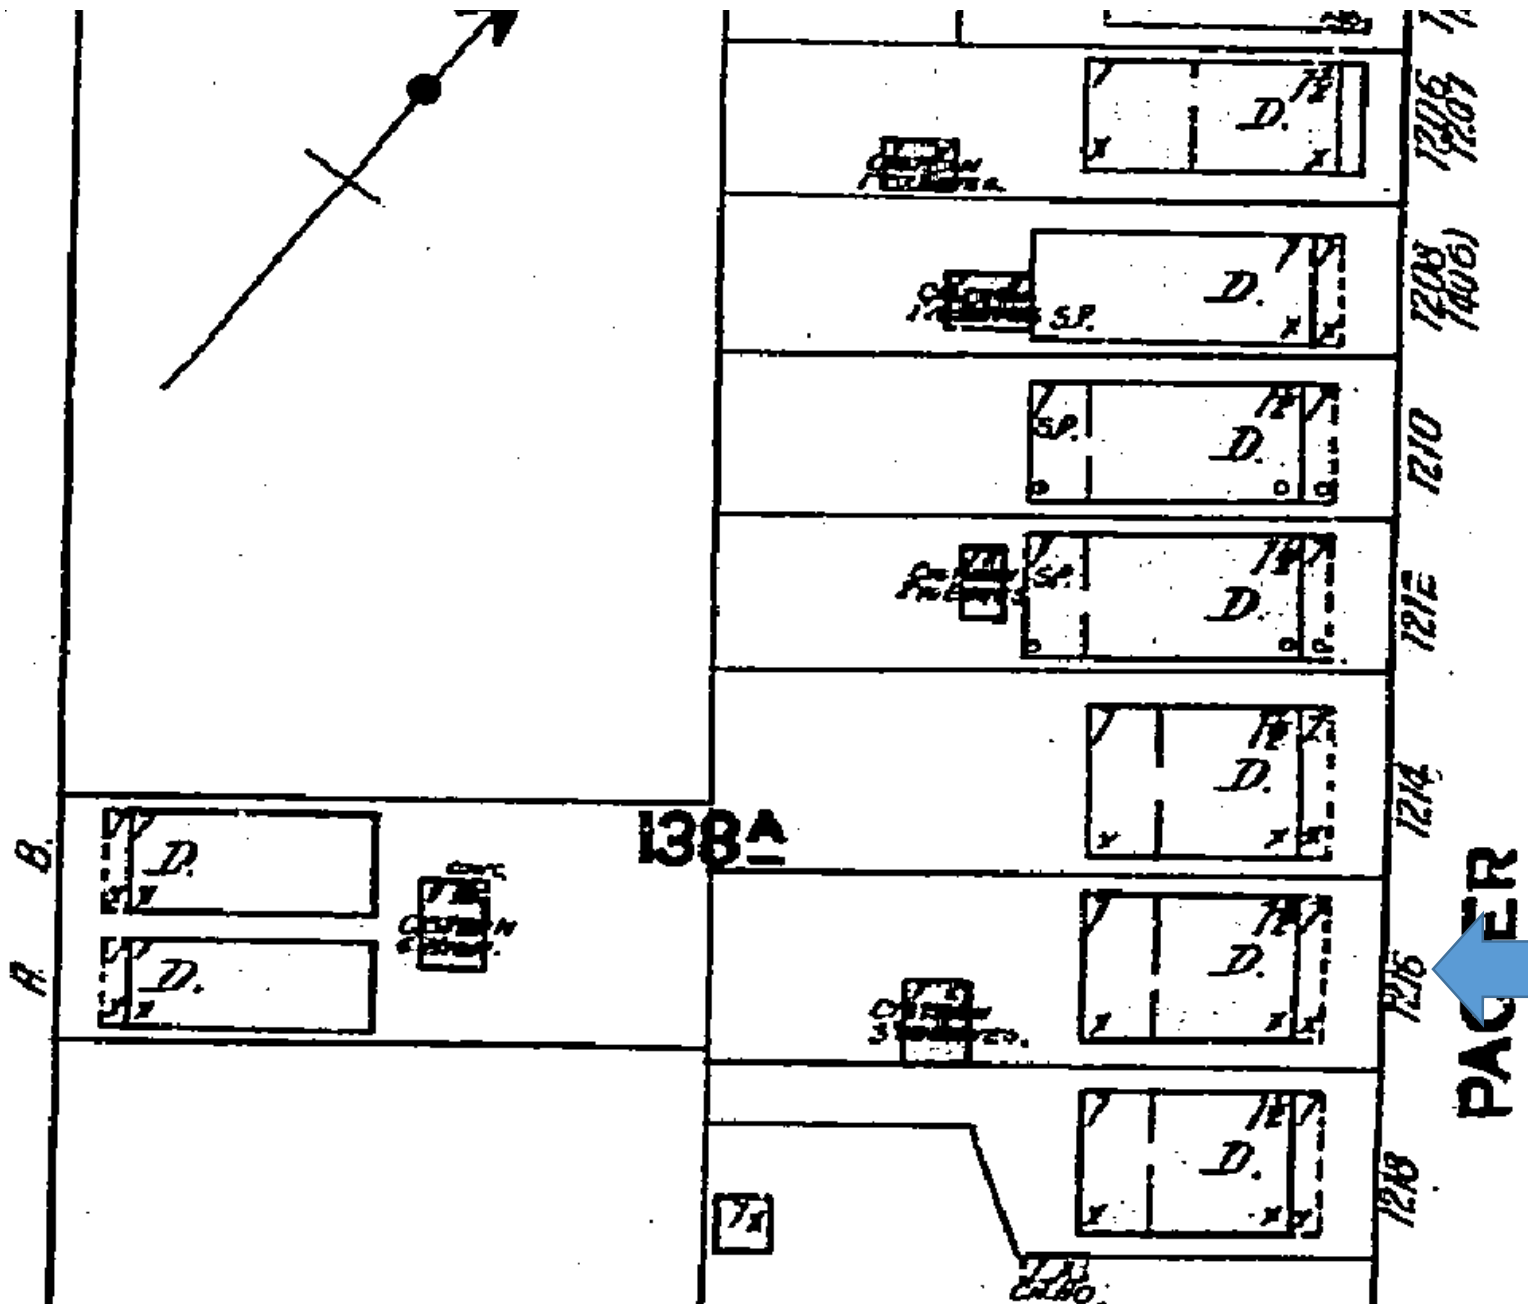


1912 Sanborn Map

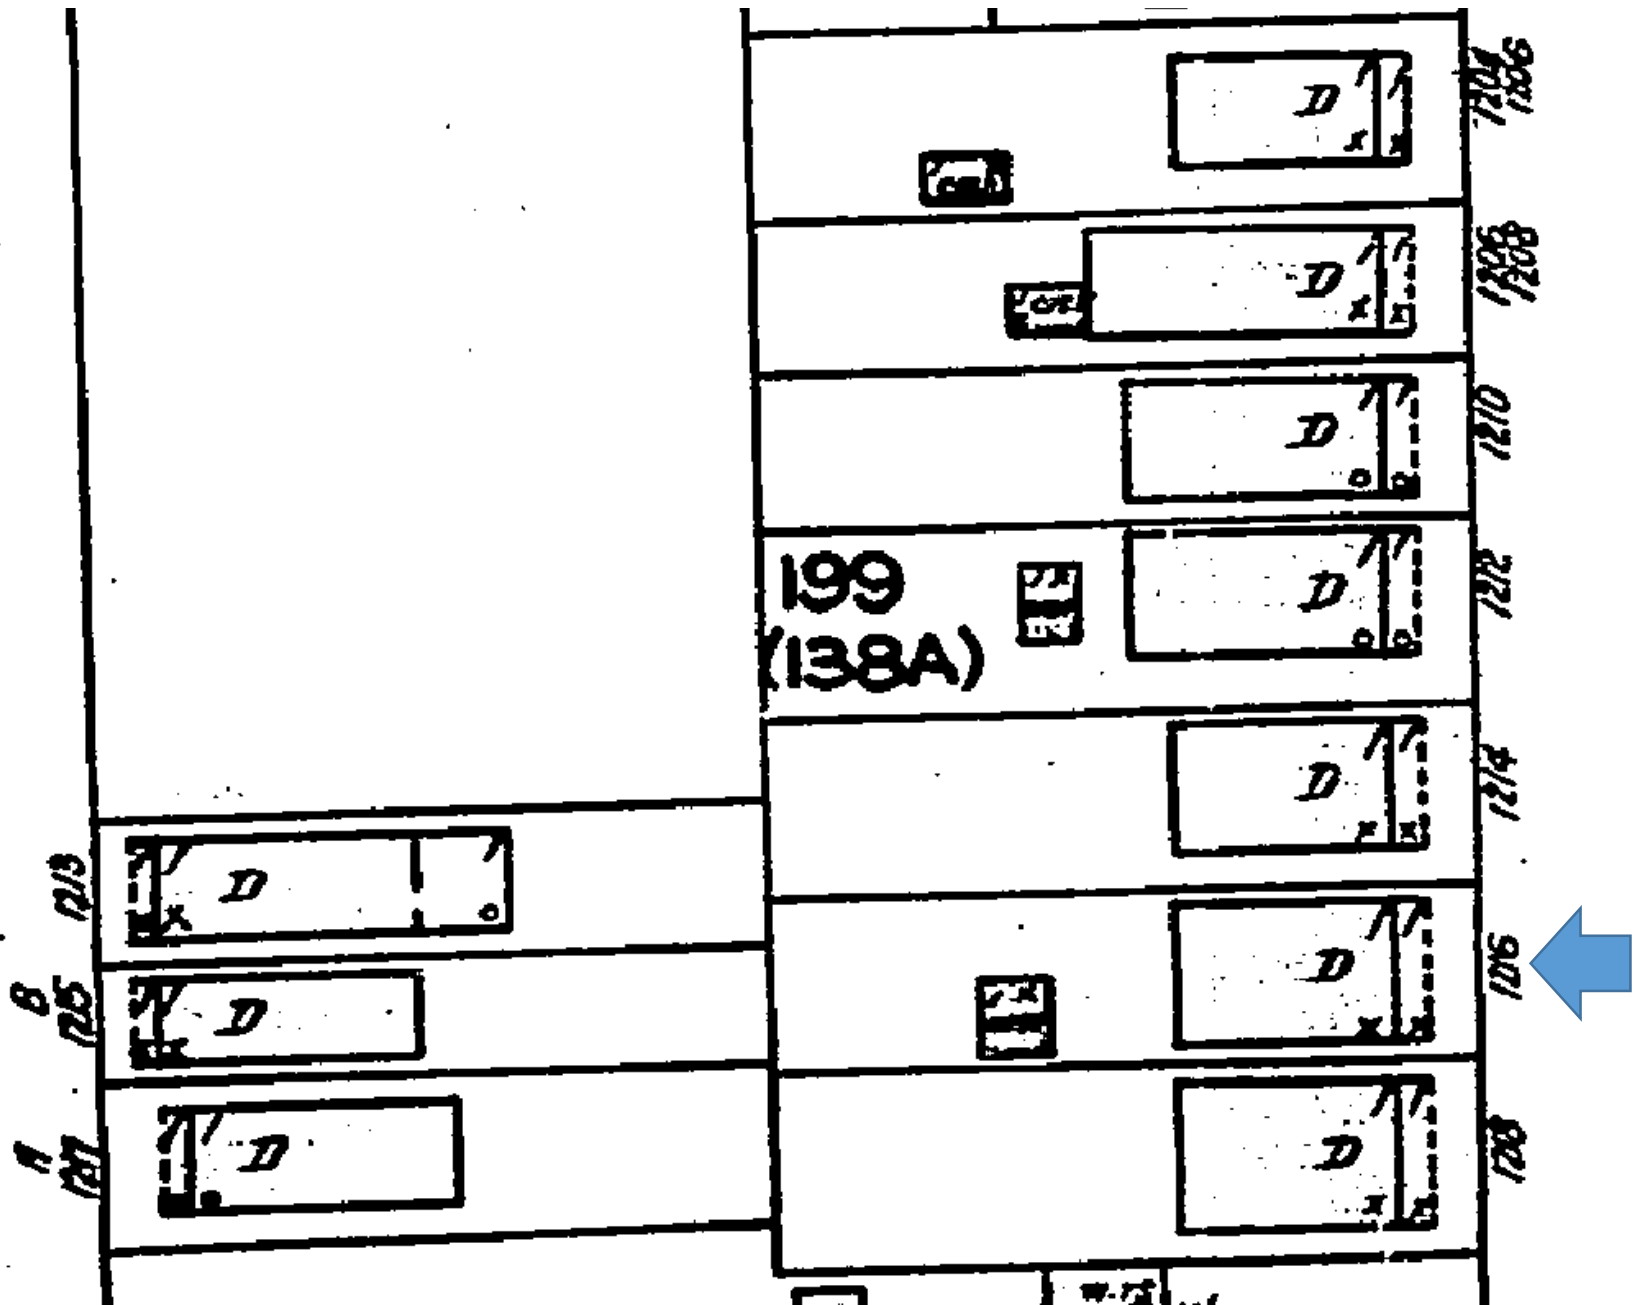

1926 Sanborn Map

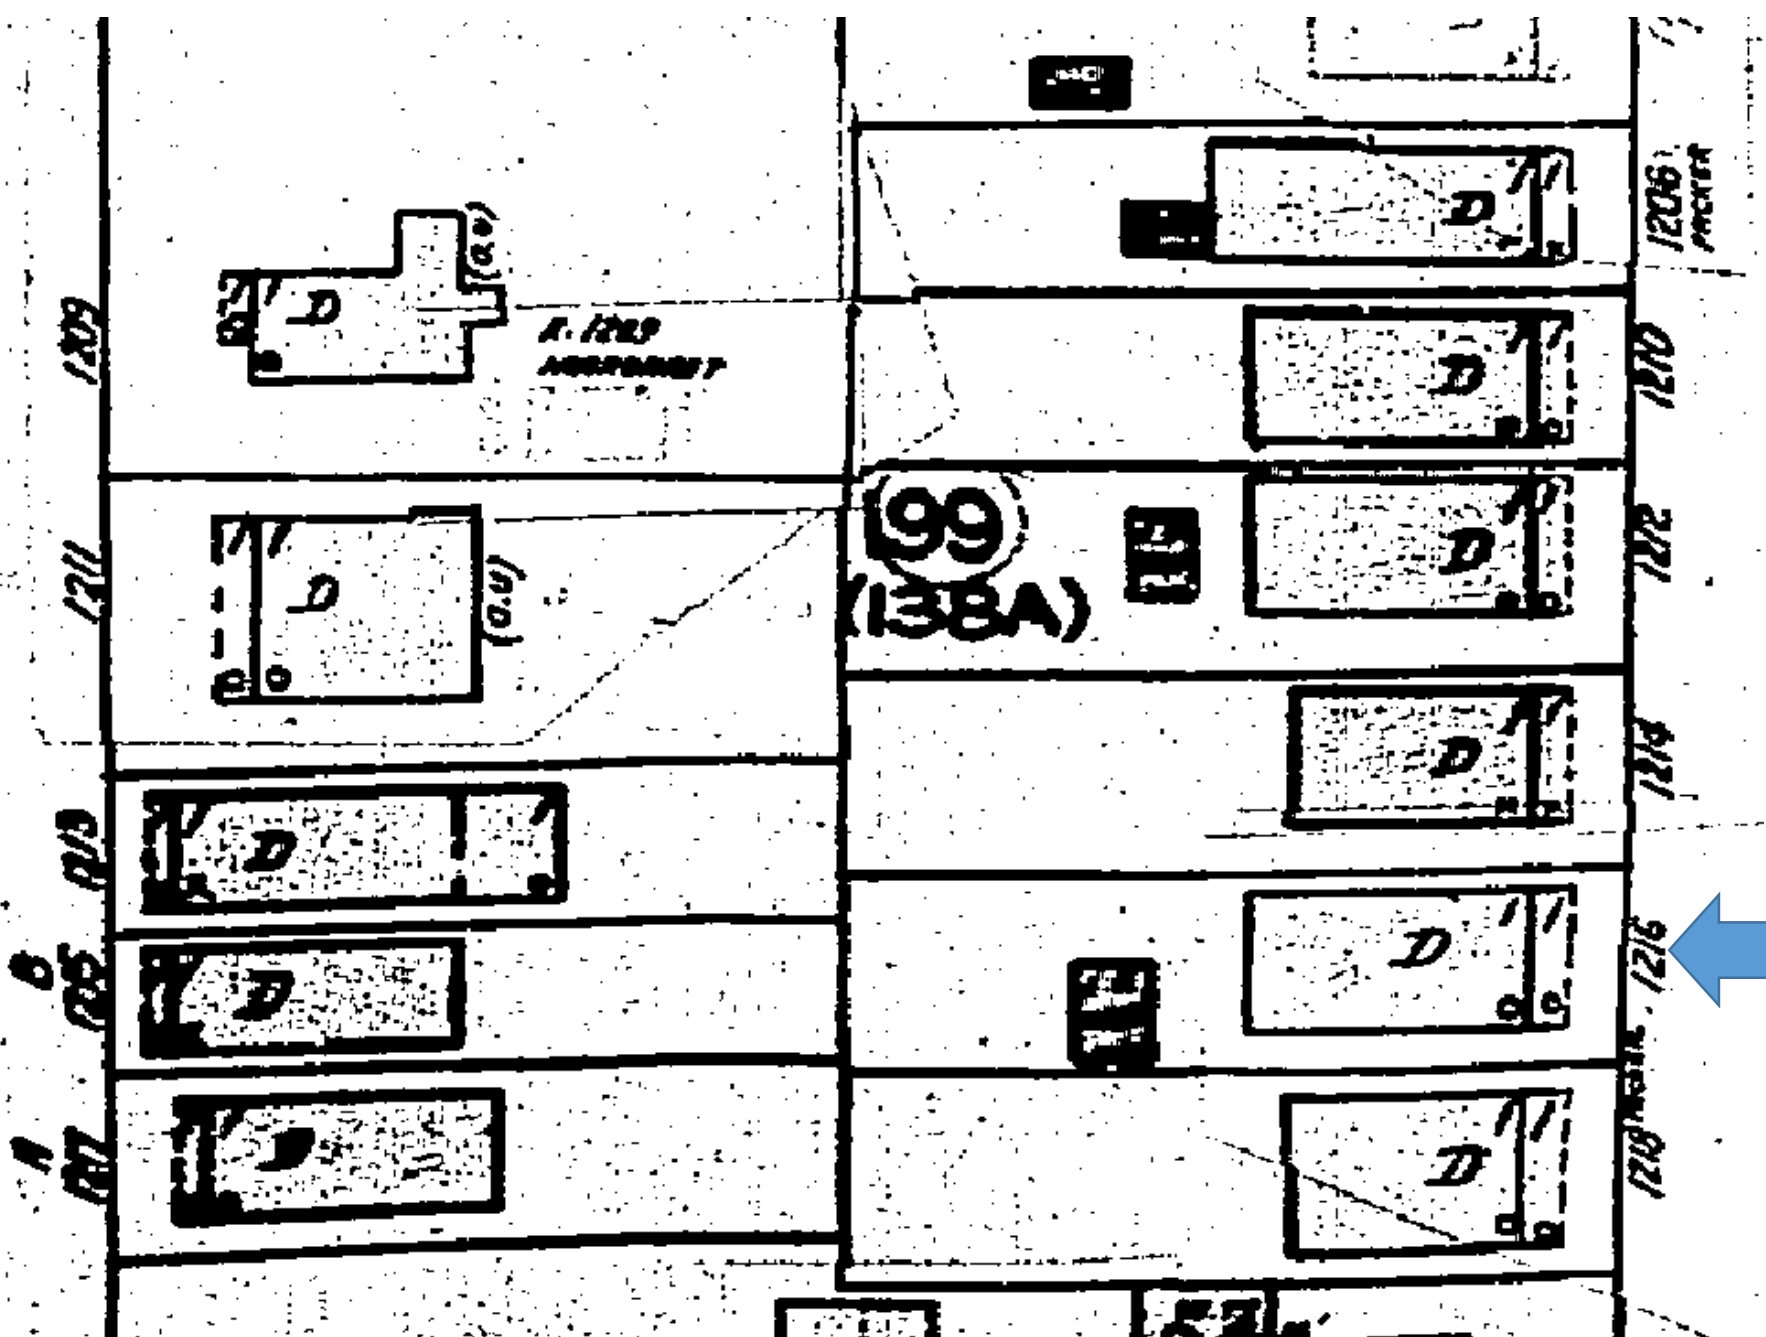

1948 Sanborn Map

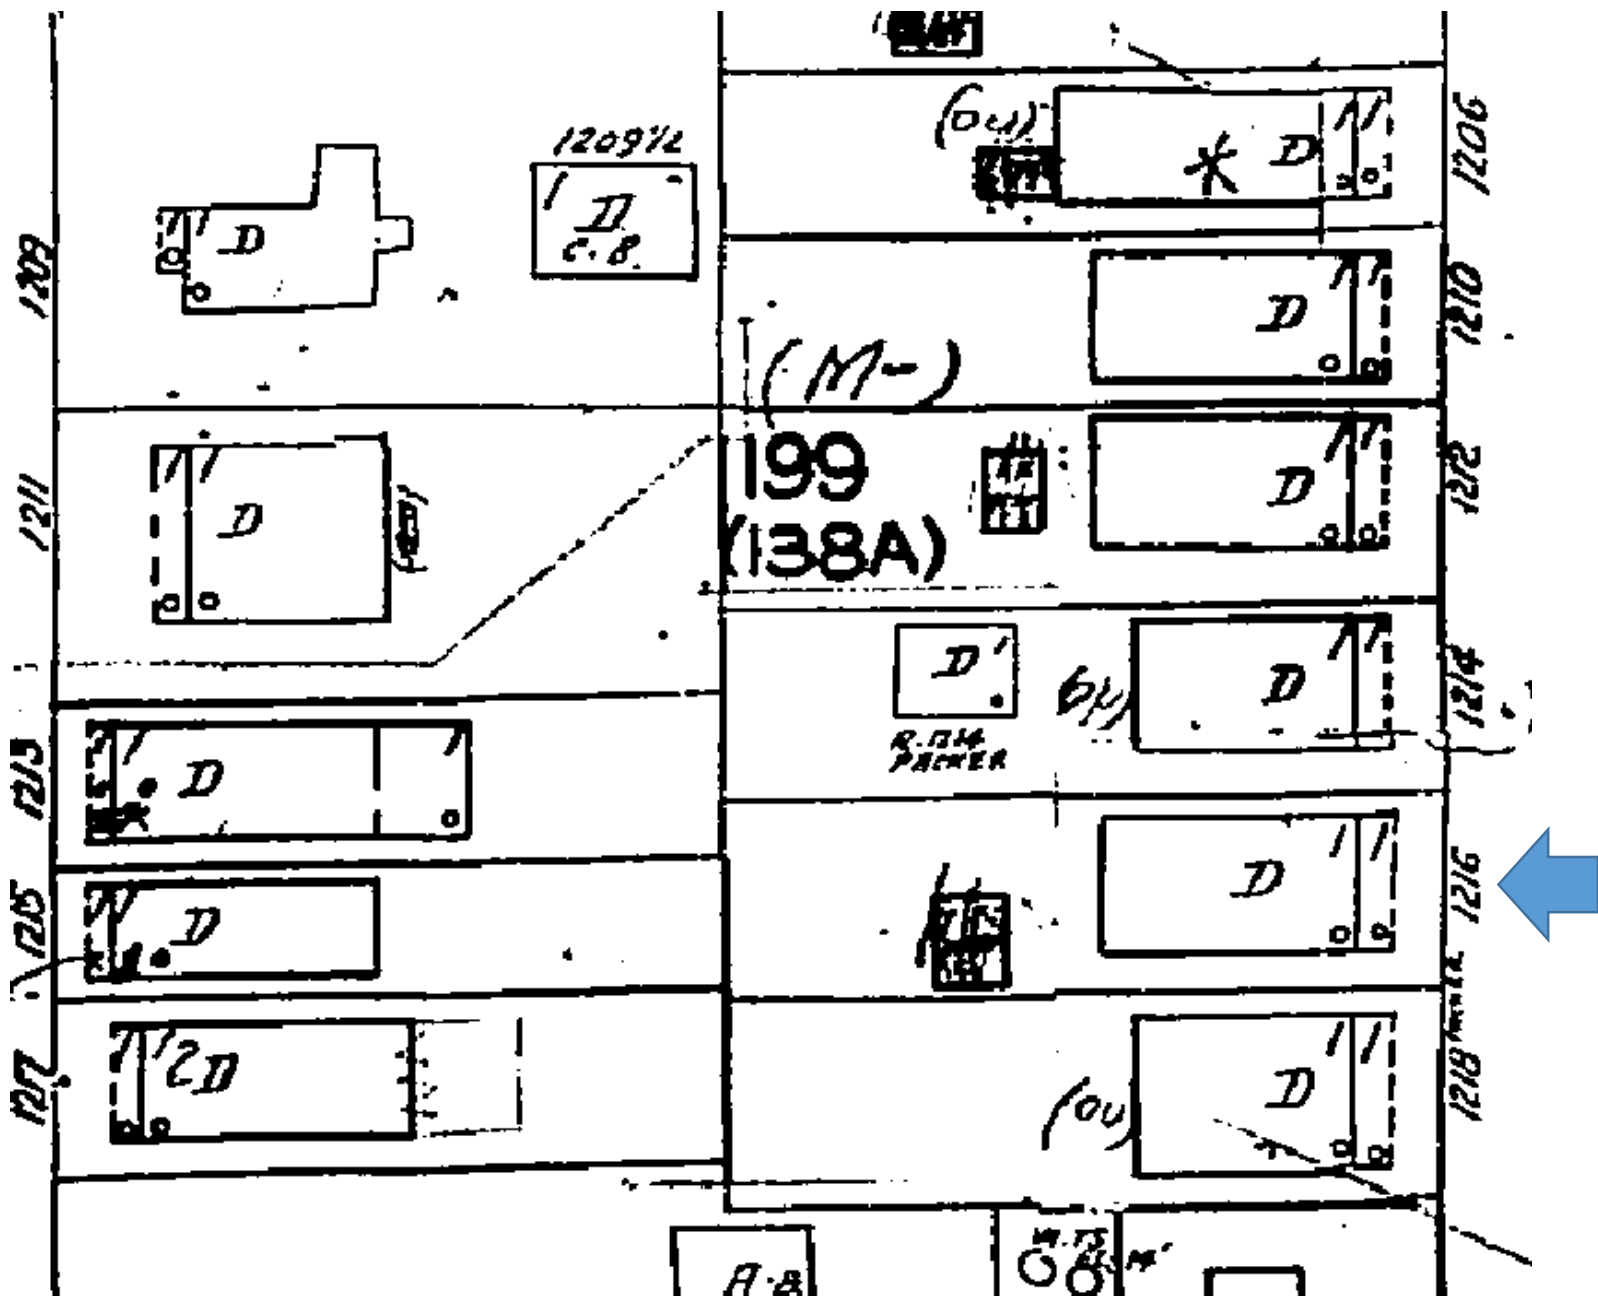

1962 Sanborn Map

PROJECT PHOTOS



Property Appraiser's Photograph, c.1965. Monroe County Public Library.



1216

1216 Packer pool application pixs















SURVEY

Boundary Survey Map of part of Lots 4 & 5, Square 7, Tract 13, Island of Key West

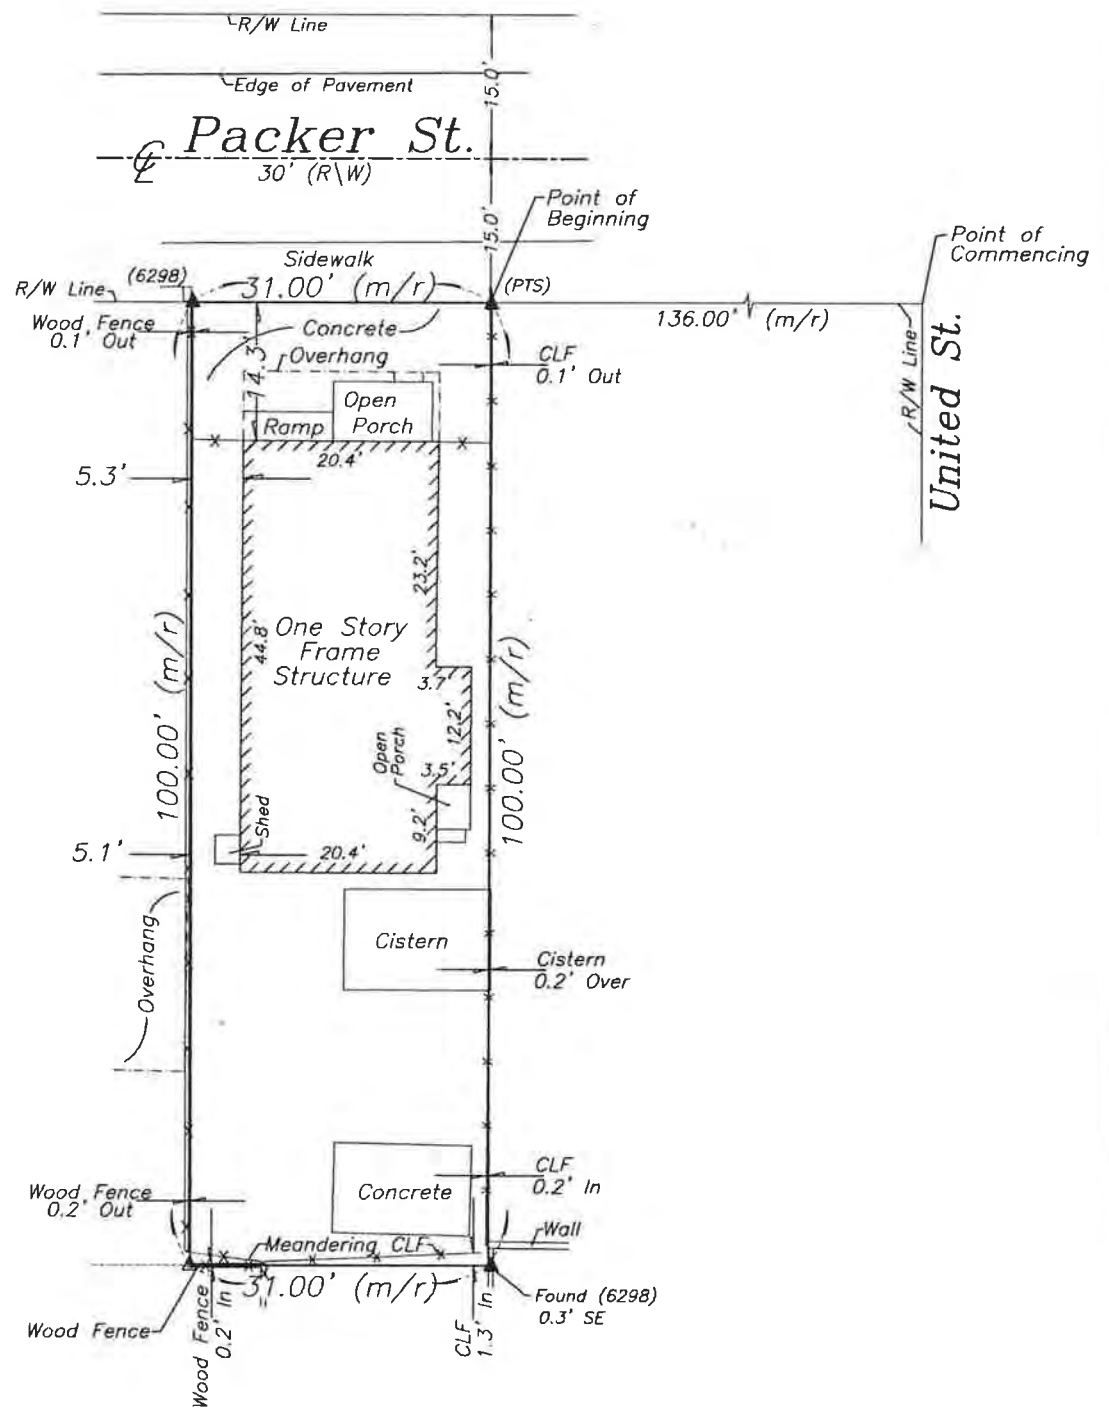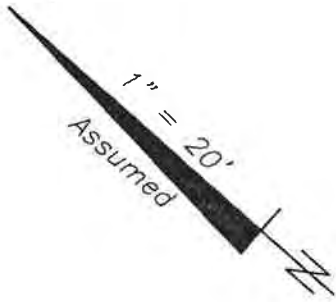

LEGEND

- ⊙ Found 3/4" Iron Pipe (No ID)
- Set 3/4" Iron Pipe w/cap (6298)
- Found 1/2" Iron Rod (No ID)
- ▲ Found Nail & Disc (6298)(PTS)
- △ Set Nail & Disc (6298)
- (M) Measured
- (R) Record
- (M/R) Measured & Record
- C.B.S. Concrete Block Structure
- R\W Right of Way
- CLF Chain Link Fence
- ⊕ Centerline
- ⊗ Wood Utility Pole
- ⊠ Concrete Utility Pole
- P- Overhead Utility Lines

NOTES:

1. The legal description shown hereon was furnished by the client or their agent. This survey does not determine or imply ownership.
2. Underground foundations and utilities were not located.
3. All angles are 90° (Measured & Record) unless otherwise noted.
4. Street address: 1216 Packer Street, Key West, FL.
5. This survey is not valid without the signature and the original raised seal of a Florida licensed surveyor and mapper.
6. Lands shown hereon were not abstracted for rights-of-way, easements, ownership, or other instruments of record.
7. North Arrow is assumed and based on the legal description.
8. Date of field work: November 19, 2018
9. Ownership of fences is undeterminable, unless otherwise noted.
10. Adjoiners are not furnished.

BOUNDARY SURVEY OF: That portion of Lots Five (5) and Four (4), Square Seven (7), Tract Thirteen (13) being in Monroe County, Florida, on the Island of Key West and known and described as a portion of Lots Five (5) and Four (4) and Square Seven (7) of Tract Thirteen (13) according to Geo. C. Watson's Subdivision of a part of said Tract Thirteen (13) according to W. A. Whitehead's map or plan of the Island of Key West delineated in February, A. D. 1829. Commencing at a point One Hundred Thirty-Six (136) feet from the Southwesterly corner of United and Packer Streets and running thence along Packer Street in a Northwesterly direction a distance of Thirty-one (31) feet; thence at right angles in a Southwesterly direction One Hundred (100) feet; thence at right angles in a Southeasterly direction Thirty-one (31) feet; thence at right angles in a Northeasterly direction One Hundred (100) feet to the place of beginning

BOUNDARY SURVEY FOR: David R. Henley;
United Wholesale Mortgage;
Spottswood, Spottswood, Spottswood & Sterling, PLLC;
Chicago Title Insurance Company;

I HEREBY CERTIFY that this survey was made under my responsible charge and meets the Standard of Practice as set forth by the Florida Board of Professional Surveyors & Mappers in Chapter 5J-17, Florida Administrative Code, pursuant to Section 472.027, Florida Statutes.

J. LYNN O'FLYNN, INC.

J. Lynn O'Flynn, PSM
Florida Reg. #6298

November 22, 2018

THIS SURVEY
IS NOT
ASSIGNABLE

J. LYNN O'FLYNN, Inc.




Professional Surveyor & Mapper
PSM #6298


3430 Duck Ave., Key West, FL 33040
(305) 296-7422 FAX (305) 296-2244

PROPOSED DESIGN

PACKER STREET

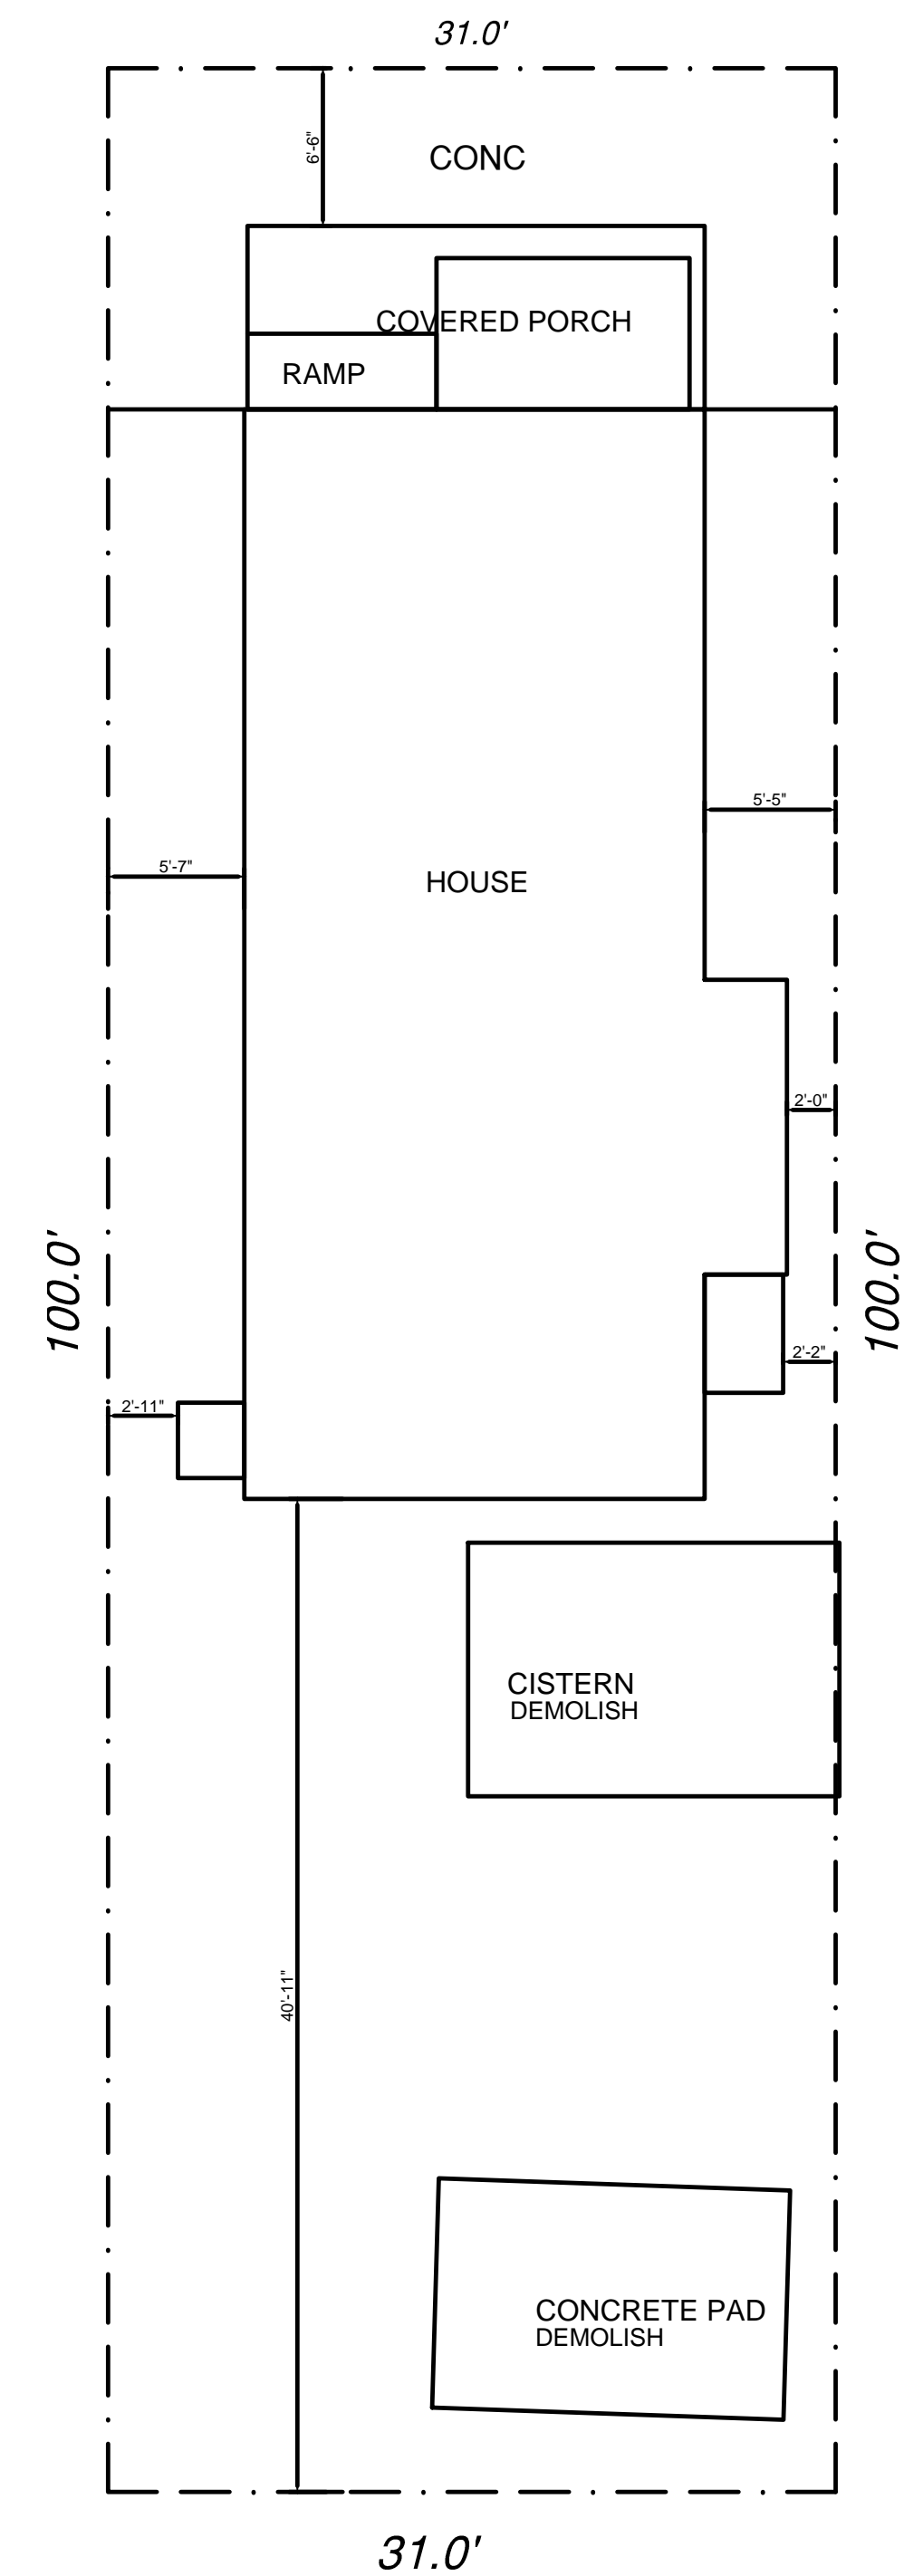

EXISTING SITE PLAN
1"=10'

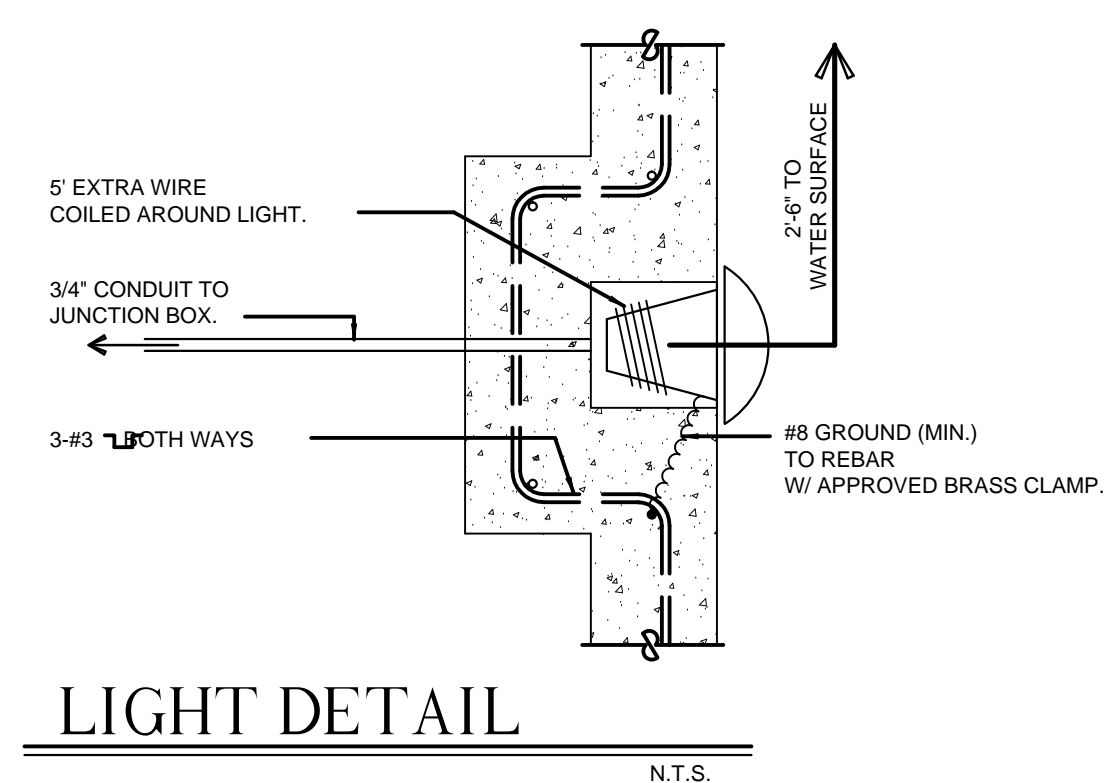


LIGHT DETAIL
N.T.S.

| SITE CONDITIONS | | | | |
|-----------------------|---------------------|----------------------|---------------------|-----------------------------|
| | EXISTING CONDITIONS | ALLOWABLE CONDITIONS | PROPOSED CONDITIONS | COMMENTS |
| DISTRICT | HMDR | HMDR | HMDR | |
| LOT SIZE | 3100 SF | 4000 SF MIN | 3100 SF | EXISTING HARDSHIP |
| BUILDING AREA | 1061 SF | 1240 SF | 1061 SF | IN COMPLIANCE |
| BUILDING COVERAGE % | 34% | 40% | 34% | IN COMPLIANCE |
| IMPERVIOUS COVERAGE | 1636 SF | 1860 SF | 1690 SF | IN COMPLIANCE |
| IMPERVIOUS COVERAGE % | 52.7% | 60% | 54.5% | IN COMPLIANCE |
| BUILDING HEIGHT | -30'-0" | 30'-0" | -30'-0" | IN COMPLIANCE |
| FRONT SETBACK | 6'-6" | 10'-0" | 6'-6" | NOT EXPANDING IN COMPLIANCE |
| SIDE SETBACK | 2'-11 1/2'-0" | 5'-0" | 2'-11 1/2'-0" | NOT EXPANDING IN COMPLIANCE |
| REAR SETBACK | 40'-11" | 14'-11 1/2" POOL | 40'-11" | IN COMPLIANCE |


NOTE: SEE POOL SITE PLAN FOR DECK AREA

POOL EQUIPMENT SHALL NOT BE MORE THAN 29.9" HIGH. CONTRACTOR MAY USE "STA-RITE" PLM SERIES CARTRIDGE FILTER OR SIMILAR SO LONG AS IT IS NOT MORE THAN 29.9" HIGH. IT WILL NOT COUNT AS BUILDING COVERAGE
rev 1 planning 3/6/2019

PACKER STREET

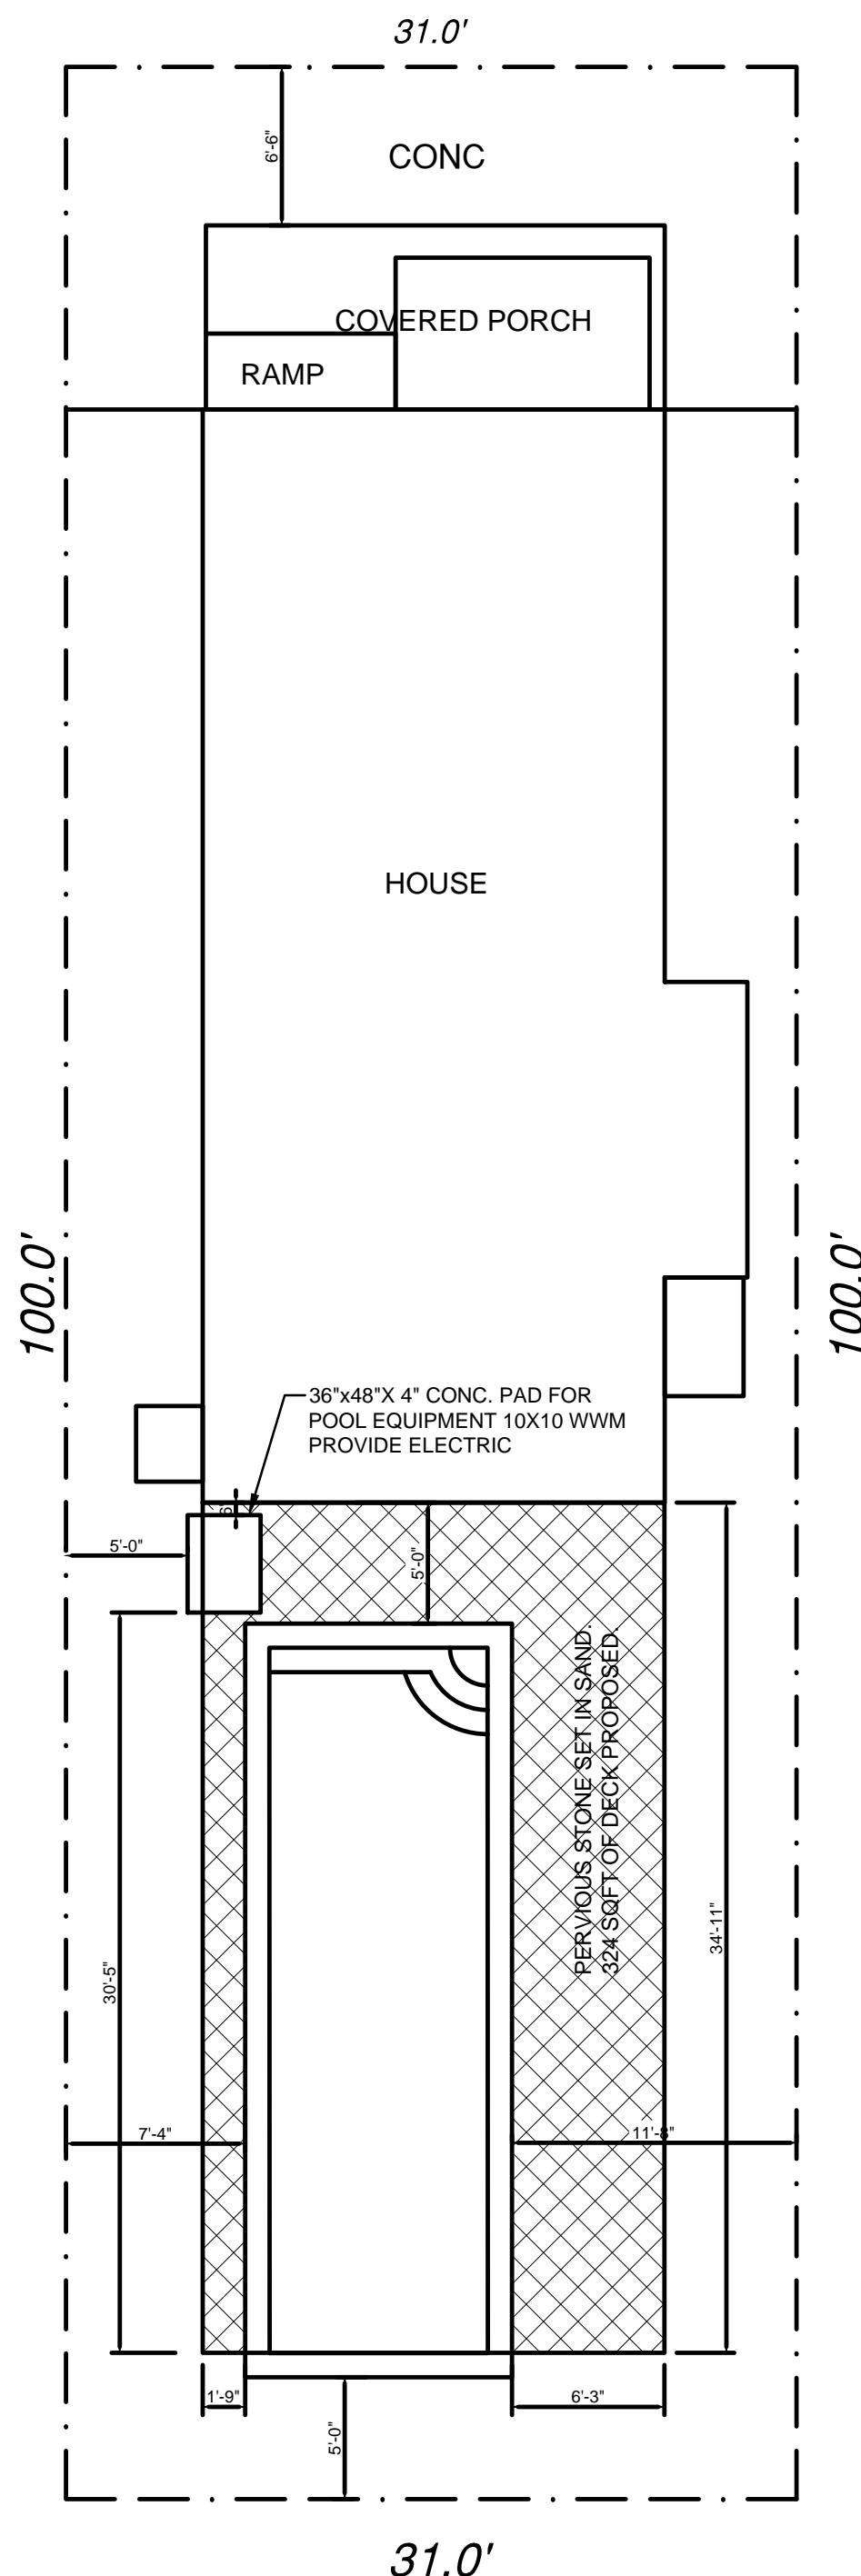


PROPOSED POOL /SITE PLAN
1"=10'

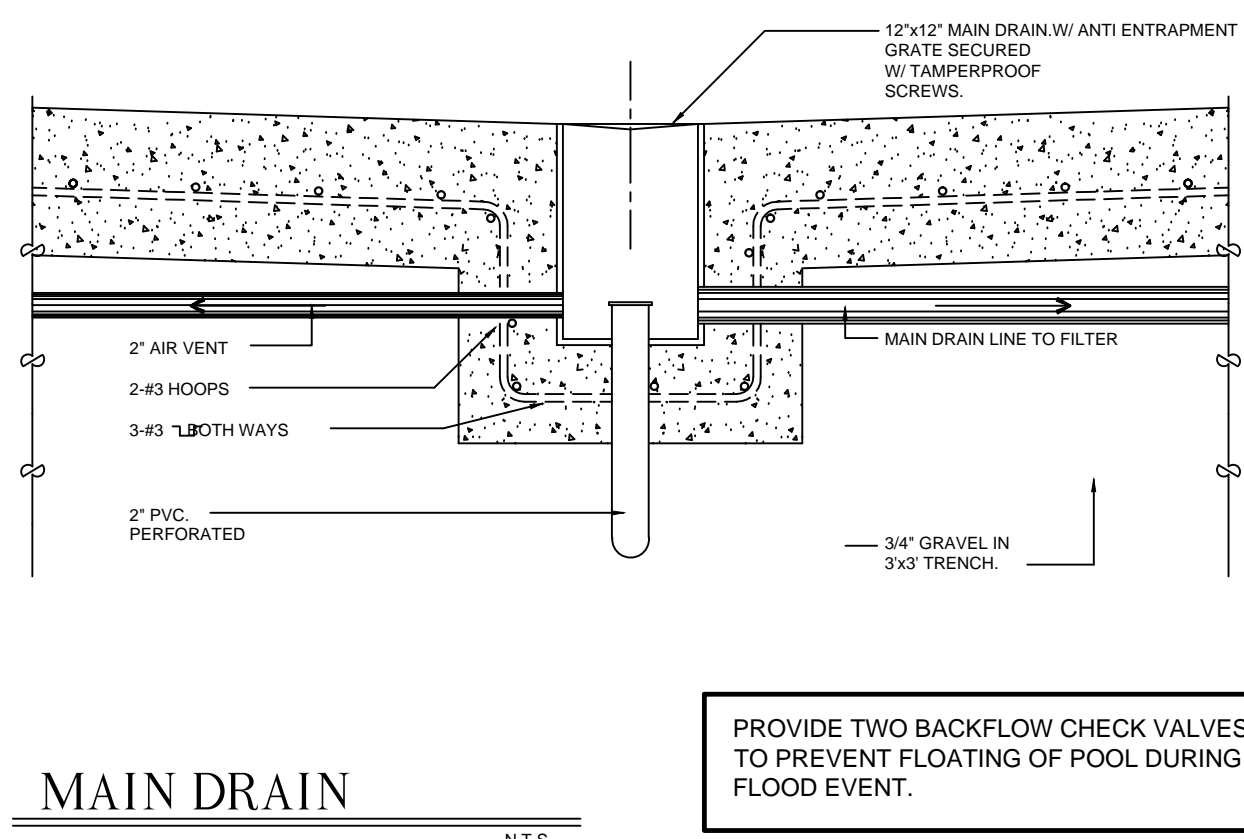


MAIN DRAIN
N.T.S.

PROVIDE TWO BACKFLOW CHECK VALVES TO PREVENT FLOATING OF POOL DURING A FLOOD EVENT.

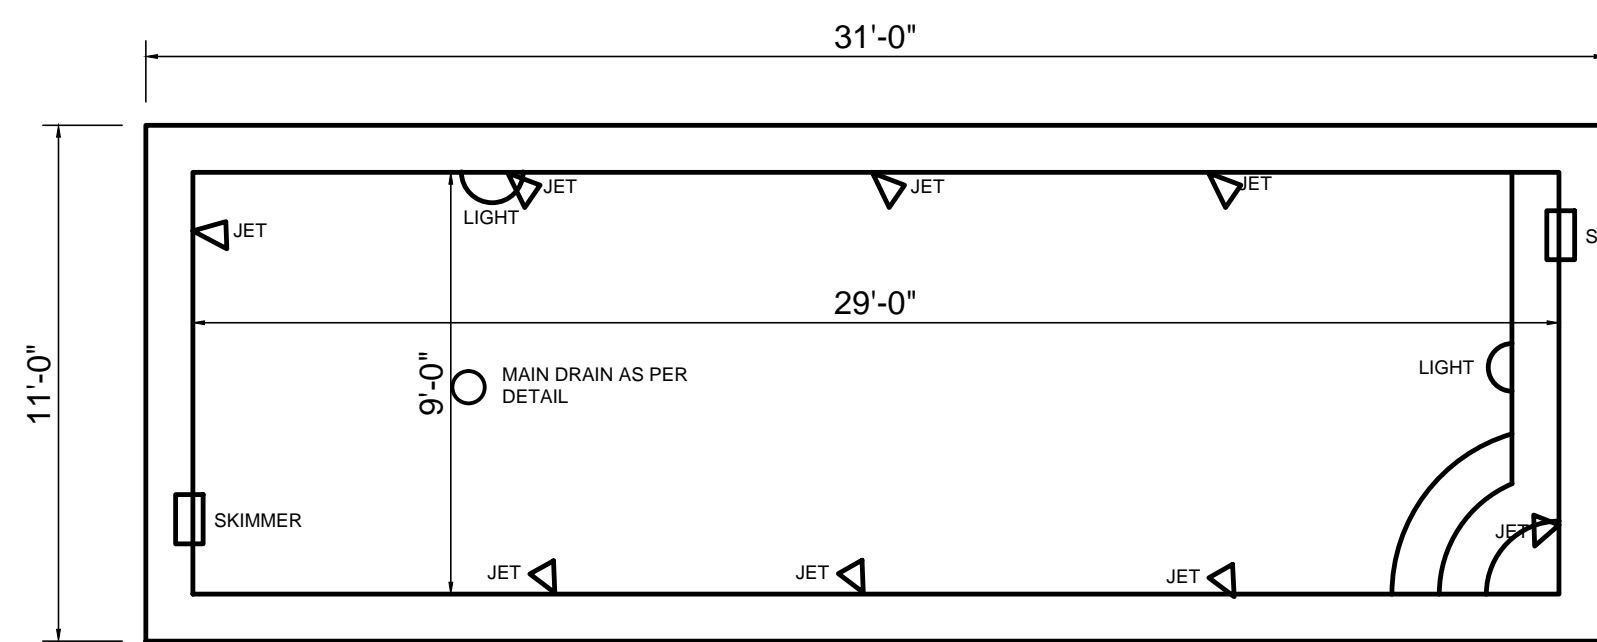


POOL PLAN
1"=4'-0"

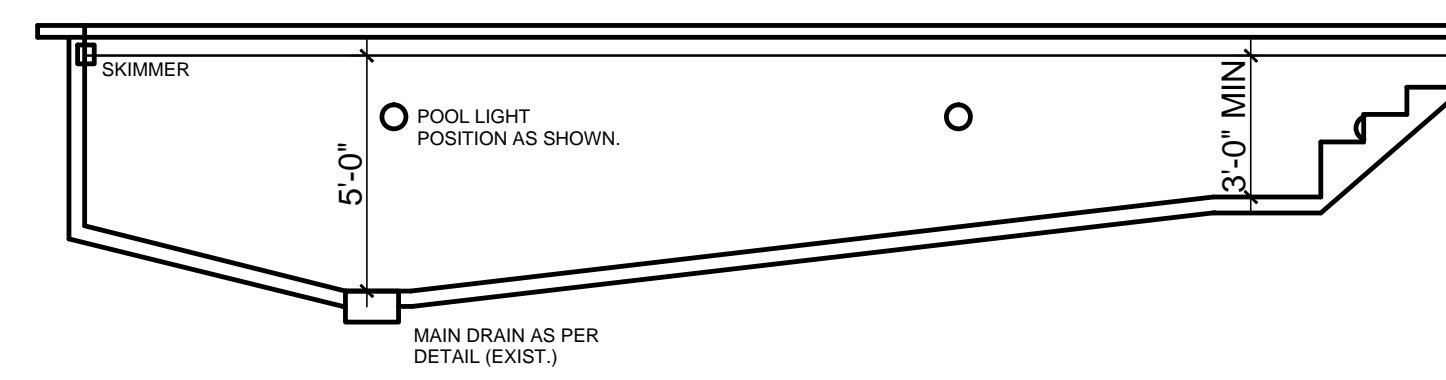

POOL SECTION
1"=4'-0"

POOL DECK CALCULATIONS:
ADD 170 SQFT IMPERVIOUS ALLOWABLE
340 SQFT ALLOWABLE AT 50% COVERAGE
PERVIOUS STONE SET IN SAND.
324 SQFT OF DECK PROPOSED.

POOL EQUIPMENT SHALL NOT BE MORE THAN 29.9" HIGH. CONTRACTOR MAY USE "STA-RITE" PLM SERIES CARTRIDGE FILTER OR SIMILAR SO LONG AS IT IS NOT MORE THAN 29.9" HIGH. IT WILL NOT COUNT AS BUILDING COVERAGE

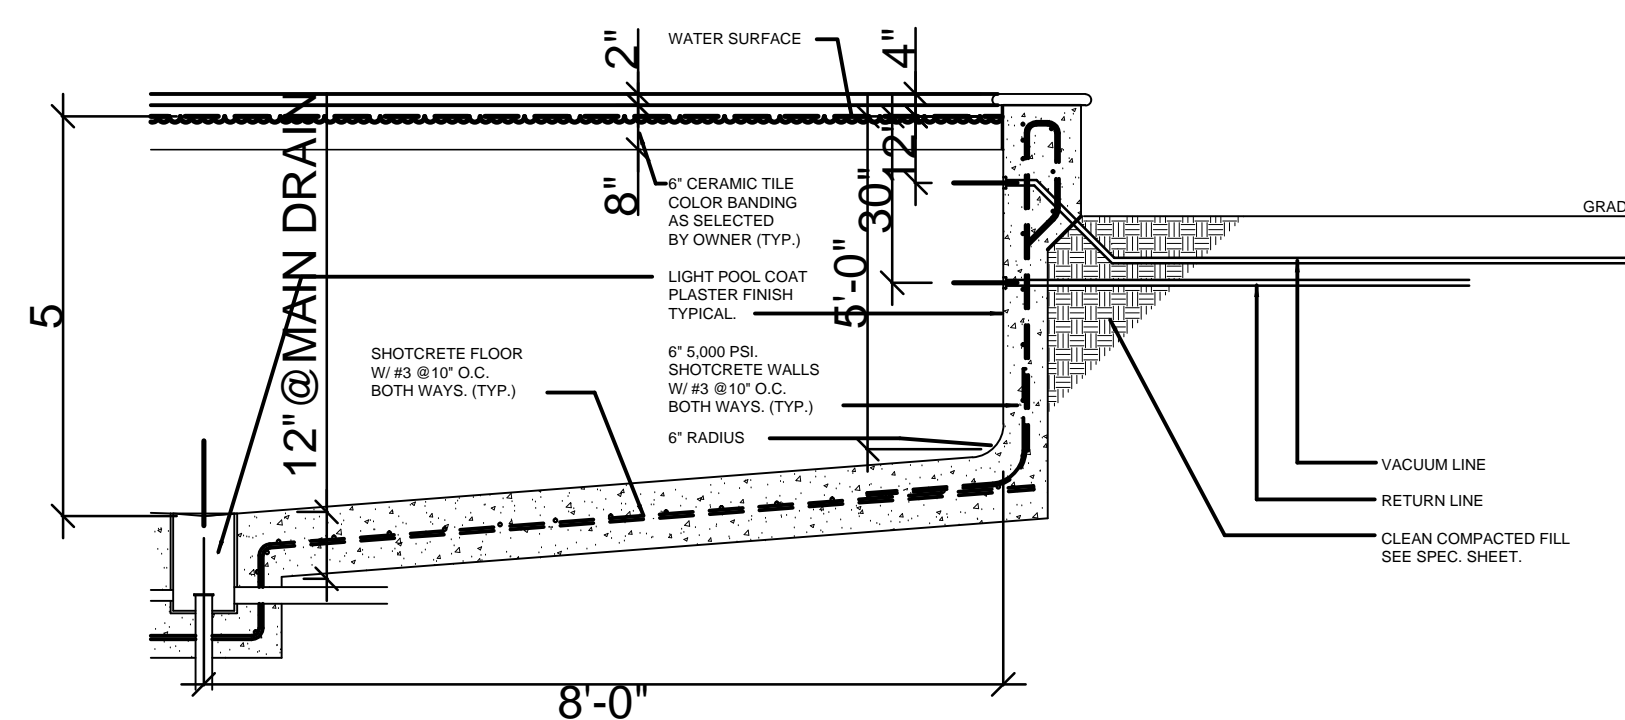

CROSS SECTION
N.T.S.


POOL NOTES:

- SCOPE OF WORK IS TO ADD A SWIMMING POOL AND POOL EQUIPMENT
- POOL TO BE FITTED WITH A SAFETY NET.
- OWNER IS RESPONSIBLE FOR DEPLOYING SAFETY NET WHEN NOT IN USE.
- FILTER/ PUMP SYSTEM TO BE CHEMICAL SALT SYSTEM FITTED WITH INTEGRATED HEATER AND DE FILTER.
- PUMP SYSTEM TO BE VARIABLE SPEED SUCTION PROOF.
- CONTRACTOR TO SUBMIT SHOP DRAWINGS, SPECIFICATIONS AND OTHER PERTINENT INFORMATION TO ARCHITECT FOR APPROVAL PRIOR TO COMMENCEMENT OF WORK.
- POOL TO BE EQUIPPED WITH THREE POOL LIGHTS, ONE SKIMMER ONE MAIN DRAIN SEE PLAN FOR LOCATION.
- POOL LIGHTS TO BE SWITCHED TO SWITCH PROVIDED ON HOUSE. CONSULT WITH OWNER FOR OPTIONAL DEVICES.
- COPING TO BE MINIMUM 8" TRAVERTINE OR EQUIVALENT COPING TO BE SELECTED BY OWNER.
- POOL EDGE SHALL HAVE MINIMUM 6" TILE BAND AT WATERLINE.
- POOL STEPS TO HAVE BULL NOSE.
- PITCH POOL STEPS 1" TOWARD BOTTOM.
- PROVIDE 75 AMP SUB PANEL FOR POOL ELECTRIC.

DESIGN DATA:

WIND VELOCITY: 180 MPH ASCE 10-05
VELOCITY PRESSURE: 48.1 P.S.F.
WIND IMPORTANCE: 1.0
BUILDING CONDITION: ENCLOSED
EXPOSURE CATEGORY: 'C'
WIND PRESSURE COEFFICIENT(S) BASED ON ASCE 7-05
SOIL BEARING 2000 PSF (ASSUMED)
COMPACT & TEST ALL FOOTINGS
CONC. @ 28 DAYS 2500 PSI
REINF. STL - ASTM A615 GR 40
MORTAR TYPE 'S'
CONC. MAS. - ASTM 90 OR ASTM C145 (1900 P.S.I. MIN.)
GROUT - 3/8" MIN. AGGREGATE 2,000 PSI
ROOF: LIVE LOAD - 40 PSI
DEAD LOAD - 25 PSI

ALL WORK DEPICTED IN THESE DRAWINGS SHALL CONFORM TO REQUIREMENTS OF THE FOLLOWING CODES:
FLORIDA BUILDING CODE 2017
FLORIDA MECHANICAL CODE 2017
FLORIDA PLUMBING CODE 2017
NATIONAL ELECTRICAL CODE 2014
DESIGNED PER ASCE 7-10

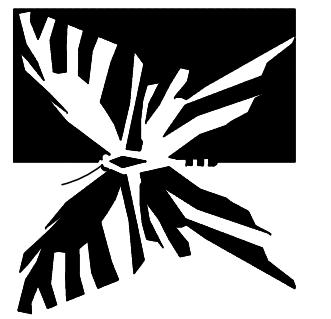

Carlos O. Rojas, AIA
AR 0016754
2012 Roosevelt Drive
Key West, FL 33040
(305) 292-4870
(305) 923-5667
Architect@hmail.com

Revisions

rev 1 planning 3/6/2019

Carlos O. Rojas, AIA
1216 Packer Street
Key West, Florida 33040

Project Number
012018
Date
12/15/2018
Drawn By
COR

C1



To be completed by KEYS

Date Received: _____
 Drawings Submitted: YES _____ NO _____
 Accepted By: _____

METER LOCATION FORM
UTILITY BOARD OF THE CITY OF KEY WEST, FLORIDA
 Main Phone (305)295-1000 Customer Programs Phone (305) 295-1080 Customer Service Fax (305) 295-1085
 Customer Service Email: web.accounts@keysenergy.com

RECEIVED
 FEB 20 2019
 ENGINEERING DEPARTMENT

CUSTOMER INFORMATION

Account # 3222380-11 New Service or Upgrade POOL PLANS

Customer Name DAVID REED HENLEY Phone No. (843)714-4916

Legal Description: Lot _____ Block _____ Street Address 1216 PACKER STREET

Subdivision _____ Key KEY WEST

Mailing Address _____

Email Address _____

Electrical Contractor VINCE ALMEDA Phone No. (305) 797-8673

Service Type _____ Panel Size _____ Voltage 120/240

Single Phase YES Three Phase _____

Residential YES Commercial _____

Pole No. C49-8 Meter No. 85120 Cycle & Route CYCLE 3 RIT 22

Deposit WAIVED Service Charge NONE

Line Extension Charge _____ Contract No. _____

Notes POOL PLANS. PLEASE STAMP BOTH SETS

Existing Line Extension In Place: Yes No If yes, Customer Service to contact customer and process reimbursement \$ _____

KEYS ENERGY SERVICES (KEYS) HAS APPROVED METER LOCATION ONLY. THE CUSTOMER NEEDS TO CONTACT KEYS ENGINEERING DEPARTMENT PRIOR TO INSTALLATION, TO VERIFY LOCATION.

1. All electrical work must meet all current City and/or County Codes, KEYS policies and National Electric Safety Code Rules and Regulations.

Keys Energy Services will not cross private property to connect a service drop. It is the customer's responsibility to locate the weather head accordingly. All work must conform to NEC & NESC.

Below to be completed in the field by KEYS
 Approved By _____

KEYS' ENGINEERING DEPARTMENT

Is project part of a CBRA area requiring special contract/payment: Yes No New Line Extension Needed: Yes No Number of Poles _____ Dollars for escrow \$ _____

Contractor Requirements: Pool Location OKAY

1. _____

2. _____

Comments: _____

Approximate Service Date: Phuc K. Date: 01/21/19

KEYS Field Representative: _____

Field Contact Signature: _____

KEYS ENERGY SERVICES (KEYS) HAS APPROVED MEIER LOCATION ONLY. THE CUSTOMER NEEDS TO CONTACT KEYS ENGINEERING DEPARTMENT PRIOR TO INSTALLATION, TO VERIFY LOCATION.

1. All electrical work must meet all current City and/or County Codes, KEYS' policies and National Electric Safety Code Rules and Regulations.

These plans must be resubmitted for KEY to review.

Pool Location OKAY


511219

Boundary Survey Map of part of Lots 4 & 5, Square 7, Tract 13, Island of Key West

Assumed
= 20'
Phil
[Redacted]

LEGEND

- Found 3/4" Iron Pipe (No ID)
- Set 3/4" Iron Pipe w/cap (6298)
- Found 1/2" Iron Rod (No ID)
- ▲ Found Nail & Disc (6298)(PTS)
- △ Set Nail & Disc (6298)
- (M) Measured
- (R) Record
- (M/R) Measured & Record
- C.B.S. Concrete Block Structure
- R/W Right of Way
- CLF Chain Link Fence
- ⊕ Meterline
- ⊙ Wood Utility Pole
- ⊠ Concrete Utility Pole
- P- Overhead Utility Lines

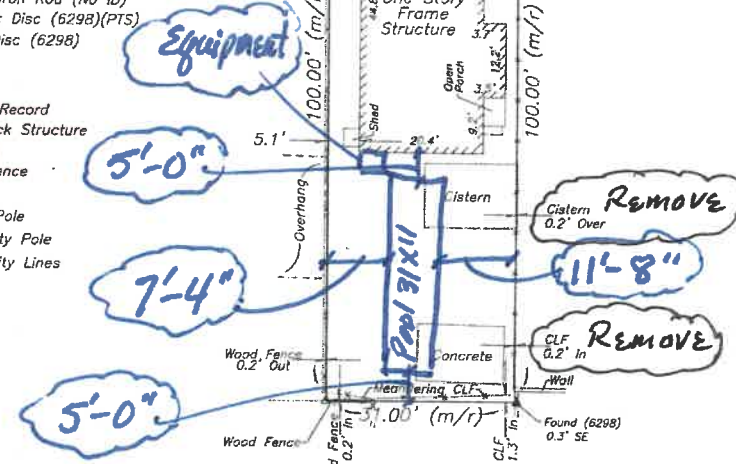

NOTES:

1. The legal description shown hereon was furnished by the client or their agent. This survey does not determine or imply ownership.
2. Underground foundations and utilities were not located.
3. All angles are 90° (Measured & Record) unless otherwise noted.
4. Street address: 1216 Packer Street, Key West, FL.
5. This survey is not valid without the signature and the original raised seal of a Florida licensed surveyor and mapper.
6. Lands shown hereon were not abstracted for rights-of-way, easements, ownership, or other instruments of record.
7. North Arrow is assumed and based on the legal description.
8. Date of field work: November 19, 2018
9. Ownership of fences is undeterminable, unless otherwise noted.
10. Adjainers are not furnished.

BOUNDARY SURVEY OF: That portion of Lots Five (5) and Four (4), Square Seven (7), Tract Thirteen (13) being in Monroe County, Florida, on the Island of Key West and known and described as a portion of Lots Five (5) and Four (4) and Square Seven (7) of Tract Thirteen (13) according to Geo. C. Watson's Subdivision of a part of said Tract Thirteen (13) according to W. A. Whitehead's map or plan of the Island of Key West delineated in February, A. D. 1829. Commencing at a point One Hundred Thirty-Six (136) feet from the Southwesterly corner of United and Packer Streets and running thence along Packer Street in a Northwesterly direction a distance of Thirty-one (31) feet; thence at right angles in a Southwesterly direction One Hundred (100) feet; thence at right angles in a Southeasterly direction Thirty-one (31) feet; thence at right angles in a Northeasterly direction One Hundred (100) feet to the place of beginning

BOUNDARY SURVEY FOR: David R. Henley;
United Wholesale Mortgage;
Spottswood, Spottswood, Spottswood & Sterling, PLLC;
Chicago Title Insurance Company;

I HEREBY CERTIFY that this survey was made under my responsible charge and meets the Standard of Practice as set forth by the Florida Board of Professional Surveyors & Mappers in Chapter 5J-17, Florida Administrative Code, pursuant to Section 472.027, Florida Statutes.

J. LYNN O'FLYNN, INC.

J. Lynn O'Flynn, PSM
Florida Reg. #6298

November 22, 2018

THIS SURVEY
IS NOT
ASSIGNABLE

J. LYNN O'FLYNN, Inc.



Professional Surveyor & Mapper
PSM #6298

3430 Duck Ave., Key West, FL 33040
(305) 296-7422 FAX (305) 296-2244

NOTICING

Public Meeting Notice

The Historic Architectural Review Commission will hold a public hearing at 5:30 p.m., April 23, 2019 at Key West City Hall, 1300 White Street, Key West, Florida. The purpose of the hearing will be to consider a request for:

**NEW SWIMMING POOL AND
CONCRETE DECK. DEMOLITION OF
ABOVE GROUND CISTERN.**

FOR #1216 PACKER STREET

Applicant – Allied General Contractors

Applications #2019-0657 and #2019-0785

If you wish to see the application or have any questions, you may visit the Planning Department during regular office hours at 1300 White Street, call 305-809-3975 or visit our website at www.cityofkeywest-fl.gov.

THIS NOTICE CAN NOT BE REMOVED FROM THE SITE UNTIL HARC FINAL DETERMINATION

ADA ASSISTANCE: It is the policy of the City of Key West to comply with all requirements of the Americans with Disabilities Act (ADA). Please call the TTY number at 800-955-8771 or 800-955-8770 (Voice) or the ADA Coordinator at 305-809-3731 at least five business days in advance for sign language interpreters, assistive listening devices, or materials in accessible format.

PROPERTY APPRAISER INFORMATION

Disclaimer

The Monroe County Property Appraiser's office maintains data on property within the County solely for the purpose of fulfilling its responsibility to secure a just valuation for ad valorem tax purposes of all property within the County. The Monroe County Property Appraiser's office cannot guarantee its accuracy for any other purpose. Likewise, data provided regarding one tax year may not be applicable in prior or subsequent years. By requesting such data, you hereby understand and agree that the data is intended for ad valorem tax purposes only and should not be relied on for any other purpose.

By continuing into this site you assert that you have read and agree to the above statement.

Summary

Parcel ID 00031970-000000
 Account# 1032751
 Property ID 1032751
 Millage Group 10KW
 Location Address 1216 PACKER St, KEY WEST
 Legal Description KW G G WATSON SUB I-209 PT LOTS 4-5 SQR 7 TR 13 G10-218 OR400-752/53 OR2938-1516D/C OR2938-1524
 (Note: Not to be used on legal documents.)
 Neighborhood 6096
 Property Class SINGLE FAMILY RESID (0100)
 Subdivision
 Sec/Twp/Rng 05/68/25
 Affordable No
 Housing



Owner

HENLEY DAVID R
 1216 Packer St
 Key West FL 33040

Valuation

| | 2018 | 2017 | 2016 | 2015 |
|----------------------------|------------|------------|------------|------------|
| + Market Improvement Value | \$93,187 | \$94,578 | \$83,368 | \$86,326 |
| + Market Misc Value | \$850 | \$850 | \$850 | \$739 |
| + Market Land Value | \$444,075 | \$444,075 | \$477,686 | \$401,233 |
| = Just Market Value | \$538,112 | \$539,503 | \$561,904 | \$488,298 |
| = Total Assessed Value | \$138,219 | \$135,377 | \$132,593 | \$131,671 |
| - School Exempt Value | (\$25,500) | (\$25,500) | (\$25,500) | (\$25,500) |
| = School Taxable Value | \$112,719 | \$109,877 | \$107,093 | \$106,171 |

Land

| Land Use | Number of Units | Unit Type | Frontage | Depth |
|------------------------|-----------------|-------------|----------|-------|
| RESIDENTIAL DRY (010D) | 3,100.00 | Square Foot | 31 | 100 |

Buildings

| | |
|--------------------------------|--------------------------------|
| Building ID 2516 | Exterior Walls B & B |
| Style 1 STORY ELEV FOUNDATION | Year Built 1933 |
| Building Type S.F.R. - R1 / R1 | EffectiveYearBuilt 2004 |
| Gross Sq Ft 1064 | Foundation WD CONC PADS |
| Finished Sq Ft 948 | Roof Type GABLE/HIP |
| Stories 1 Floor | Roof Coverage METAL |
| Condition AVERAGE | Flooring Type CONC S/B GRND |
| Perimeter 138 | Heating Type NONE with 0% NONE |
| Functional Obs 0 | Bedrooms 2 |
| Economic Obs 0 | Full Bathrooms 1 |
| Depreciation % 16 | Half Bathrooms 0 |
| Interior Walls WALL BD/WD WAL | Grade 400 |
| | Number of Fire Pl 0 |

| Code | Description | Sketch Area | Finished Area | Perimeter |
|--------------|----------------|--------------|---------------|------------|
| FLA | FLOOR LIV AREA | 948 | 948 | 138 |
| OPF | OP PRCH FIN LL | 116 | 0 | 66 |
| TOTAL | | 1,064 | 948 | 204 |

Yard Items

| Description | Year Built | Roll Year | Quantity | Units | Grade |
|-------------|------------|-----------|----------|--------|-------|
| CONC PATIO | 1980 | 1981 | 1 | 210 SF | 2 |

Sales

| Sale Date | Sale Price | Instrument | Instrument Number | Deed Book | Deed Page | Sale Qualification | Vacant or Improved |
|------------|------------|---------------|-------------------|-----------|-----------|--------------------|--------------------|
| 11/28/2018 | \$625,000 | Warranty Deed | 2196570 | 2938 | 1524 | 01 - Qualified | Improved |


Permits

| Number | Date Issued | Date Completed | Amount | Permit Type | Notes |
|---------|-------------|----------------|---------|-------------|---|
| 09-2488 | 8/14/2009 | 7/5/2010 | \$2,700 | | EMERGENCY REMOVAL OF EXISTING WOOD SHED IS FALLING DOWN , CLEAN DEBRIS. SLAB TO REMAIN. |
| 08-0406 | 2/14/2008 | 3/18/2008 | \$2,300 | Residential | UP-GRADE EXISTING SERVICE UP TO 150 AMP |
| 07-4745 | 10/17/2007 | 3/18/2008 | \$2,400 | Residential | REMOVE AND REPLACE DAMAGED SHEATHING,FACIA AND SOFFITS FOR NEW ROOFING SYSTEM |
| 07-4718 | 10/15/2007 | 3/18/2008 | \$2,225 | Residential | INSTALL 200 SF V-CRIMP ROOFING |

View Tax Info

[View Taxes for this Parcel](#)

Sketches (click to enlarge)

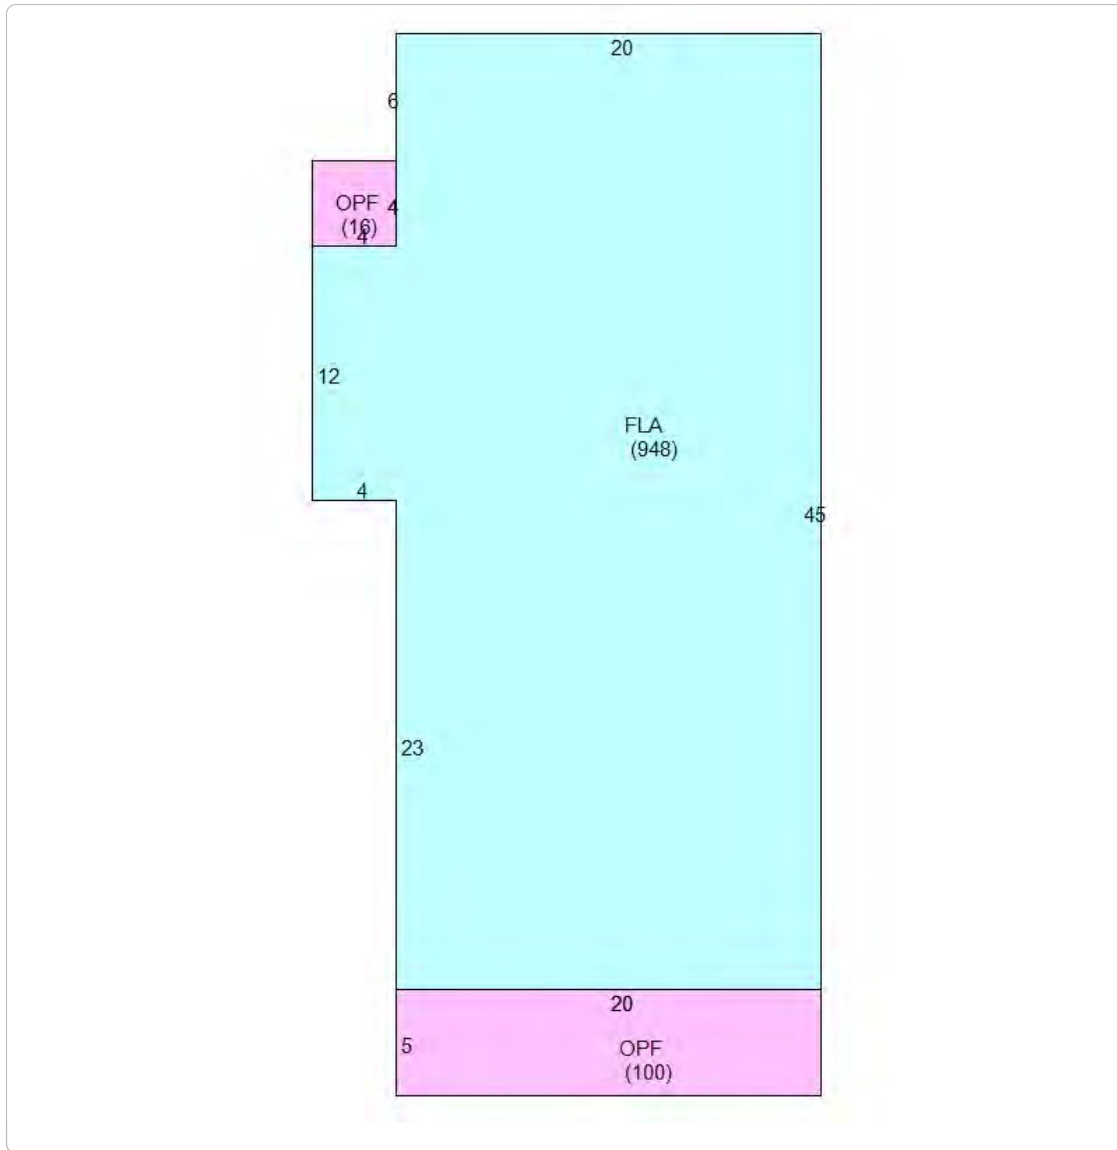

Photos



Map



TRIM Notice

Trim Notice

2018 Notices Only

No data available for the following modules: Commercial Buildings, Mobile Home Buildings, Exemptions.

The Monroe County Property Appraiser's office maintains data on property within the County solely for the purpose of fulfilling its responsibility to secure a just valuation for ad valorem tax purposes of all property within the County. The Monroe County Property Appraiser's office cannot guarantee its accuracy for any other purpose. Likewise, data provided regarding one tax year may not be applicable in prior or subsequent years. By requesting such data, you hereby understand and agree that the

Developed by
 Schneider
GEOSPATIAL

Last Data Upload: 4/17/2019, 5:42:39 AM

Version 2.2.15