


TYPICAL SECTION - OPTION A

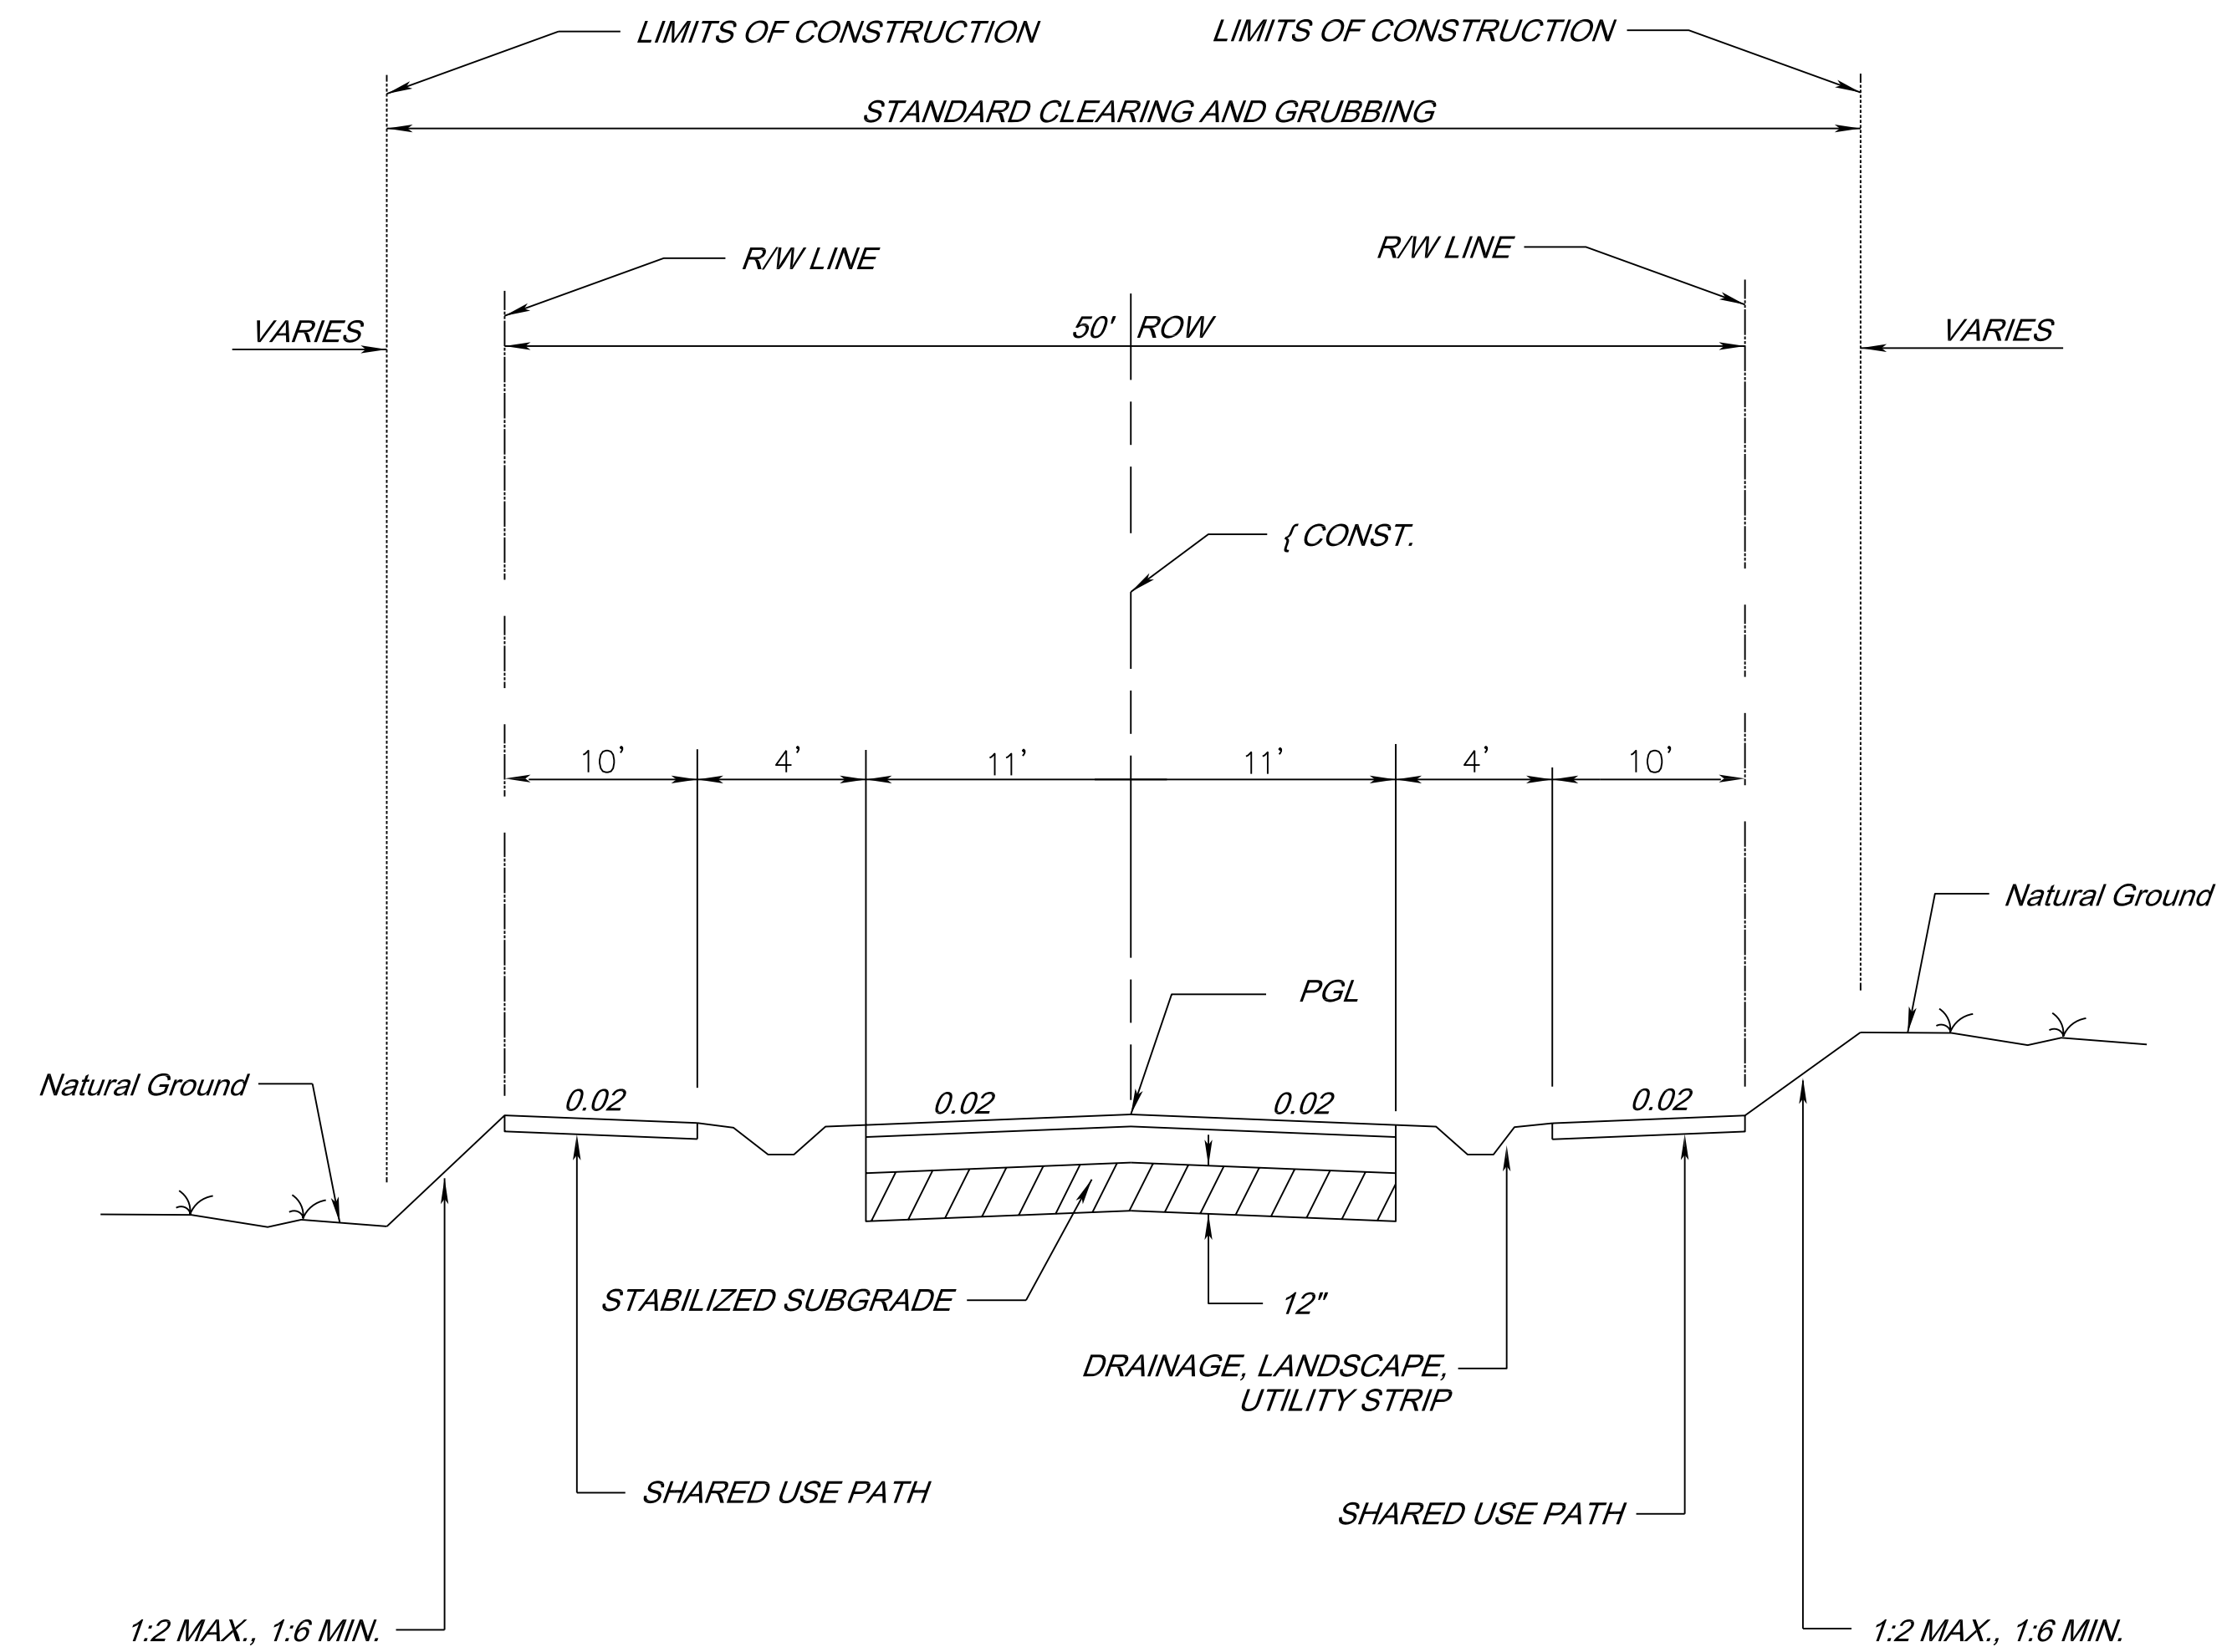

TYPICAL SECTION - OPTION B

CIVIL ENGINEERING • REGULATORY PERMITTING • CONSTRUCTION MANAGEMENT

**KEY WEST OFFICE**  
1010 EAST KENNEDY DRIVE, SUITE 400  
KEY WEST, FLORIDA 33040  
TEL: (305) 295-9440 FAX: (305) 296-0243

**TAMPA OFFICE**  
3507 EAST GORHAM AVENUE, SUITE 140  
TAMPA, FLORIDA 33607  
TEL: (813) 579-1616 FAX: (813) 286-0710

**PEREZ ENGINEERING & DEVELOPMENT, INC.**  
CERTIFICATE OF AUTHORIZATION NO. B579

ALLEN E. PEREZ, P.E.  
Florida P.E. NO. 51488  
July 19, 2011

ORIGINAL: JUNE 2011

1	REVISIONS:
2	
3	
4	
5	
6	

TRUMAN WATERFRONT ROADWAY

KEY WEST, FL. 33040


**CONCEPTUAL TYPICAL SECTIONS**

CITY OF KEY WEST

3140 FLAGLER AVENUE

KEY WEST, FL. 33040

JOB NO. 111014  
DRAWN RTM  
DESIGNED AEP  
CHECKED AEP  
QC  
SHEET C-

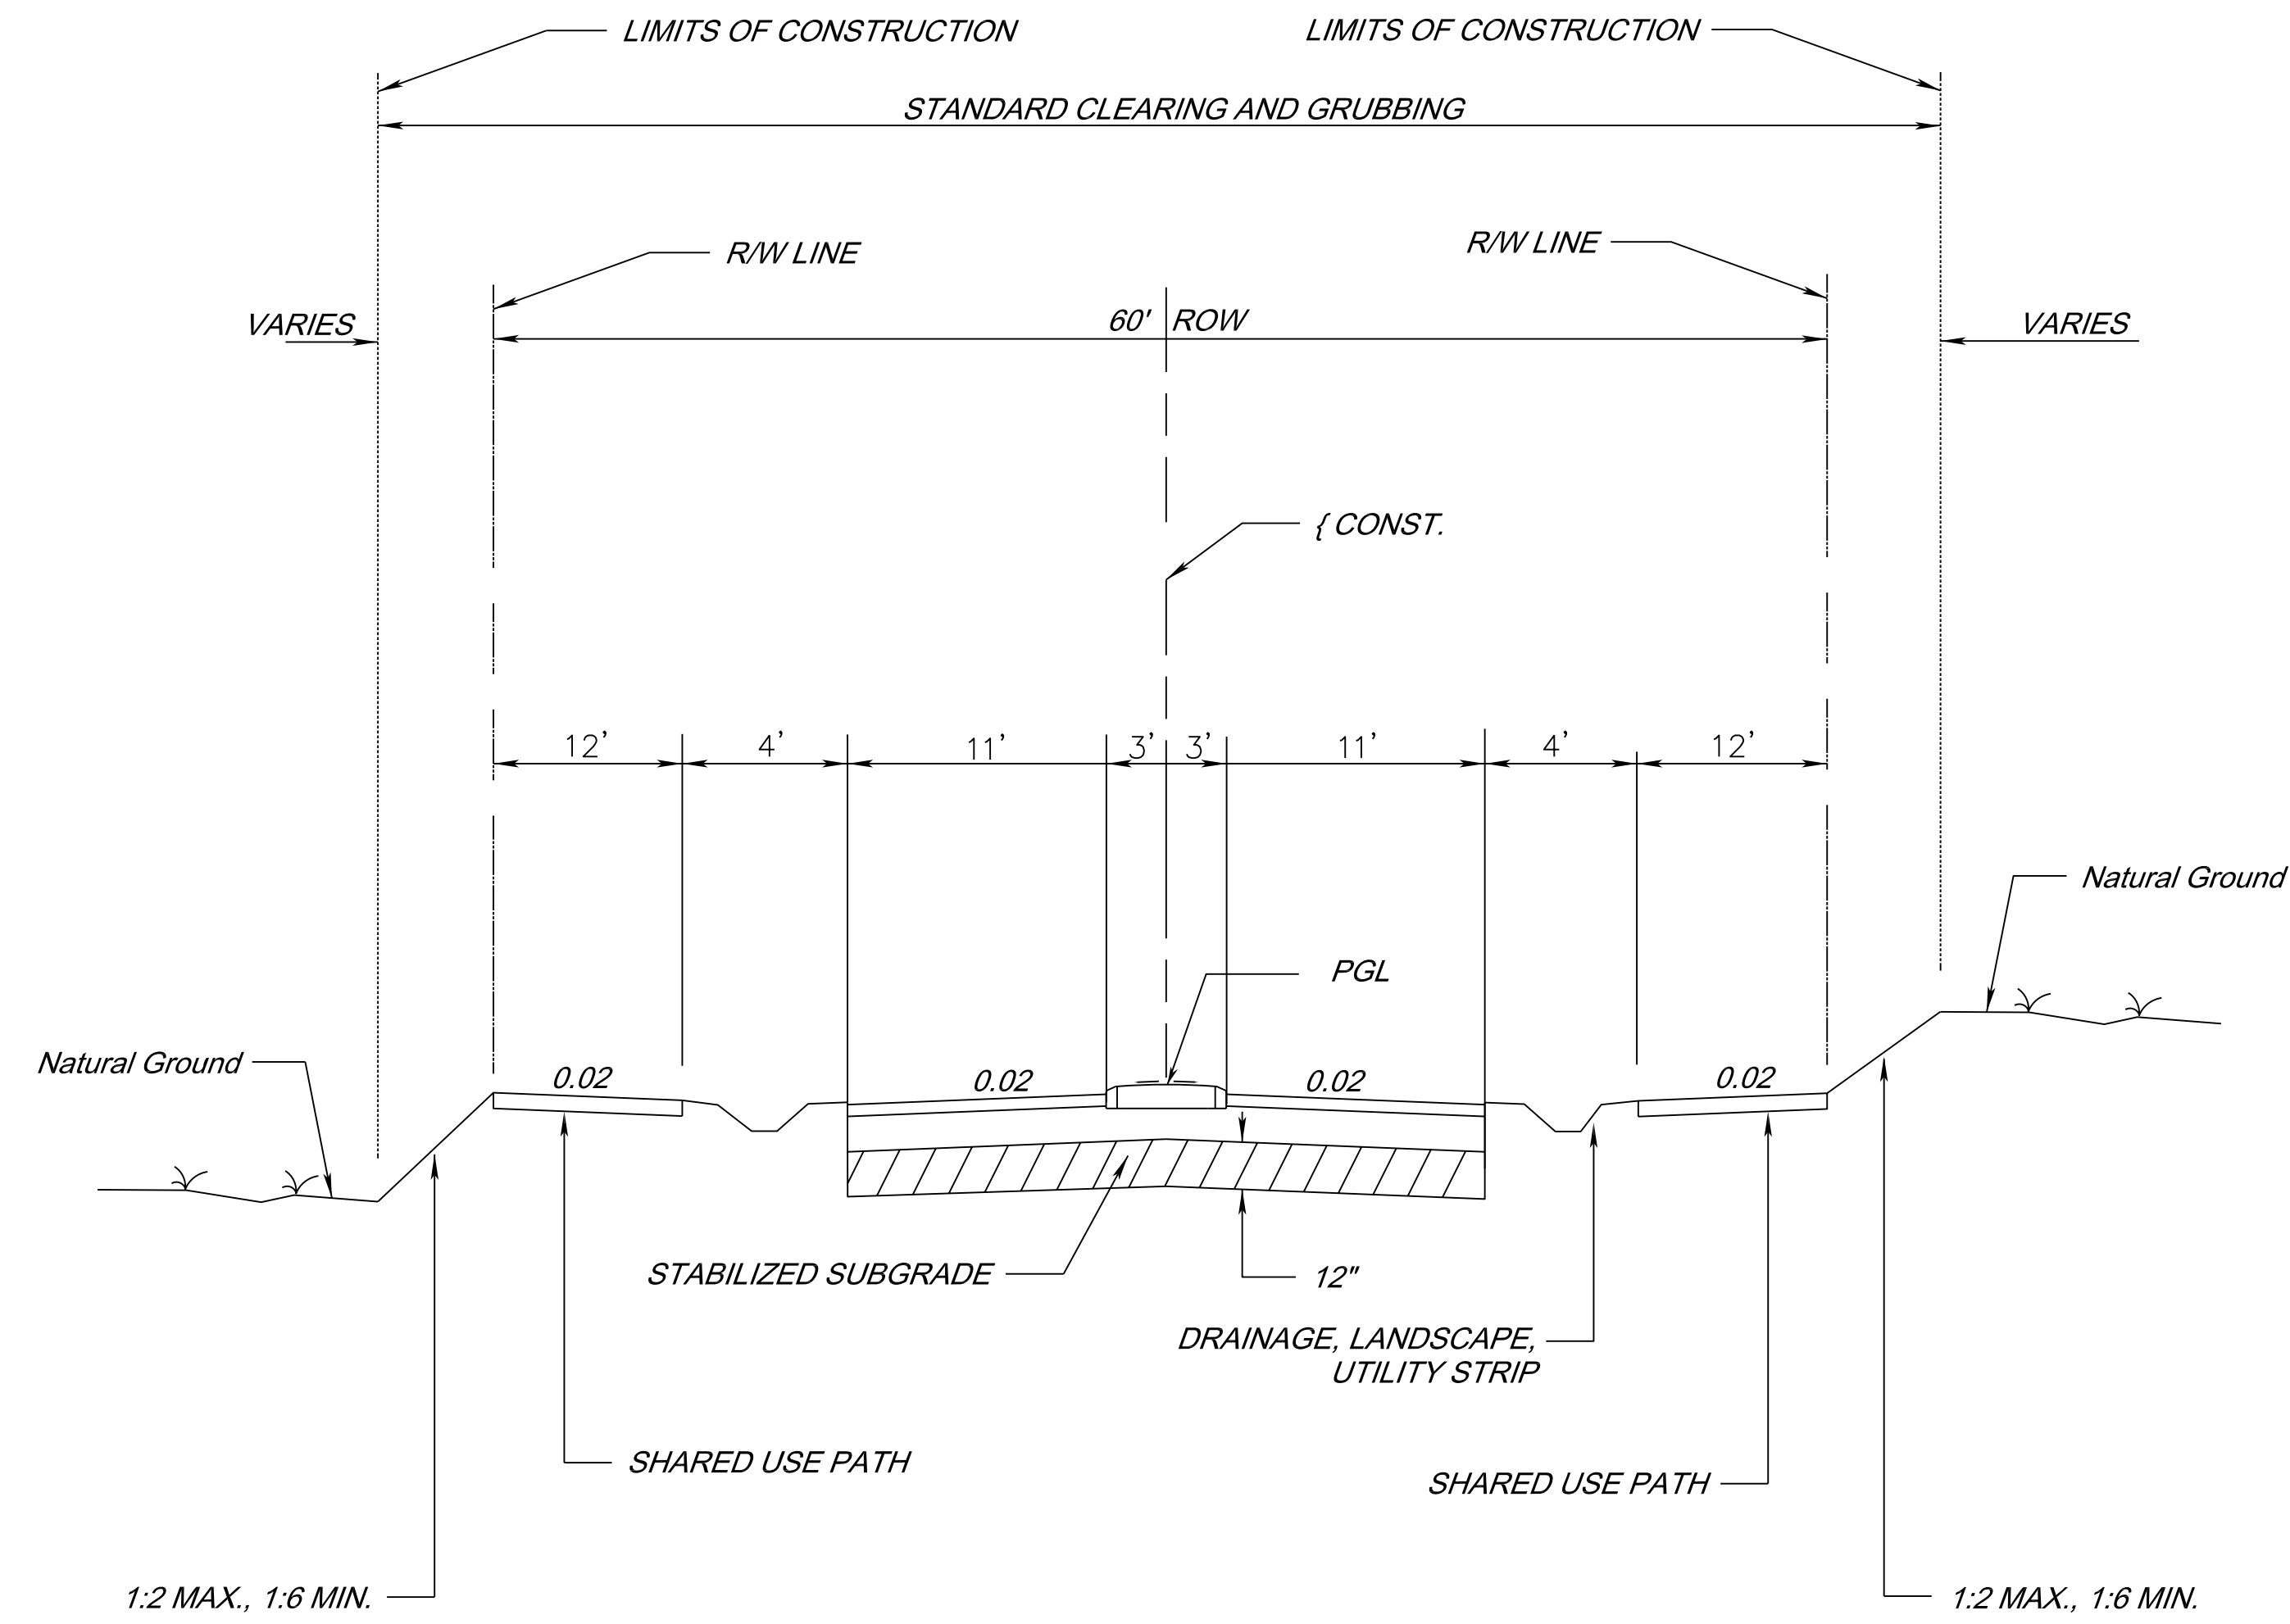

TYPICAL SECTION - OPTION C  
60' ROW WITH RAISED MEDIAN

CIVIL ENGINEERING • REGULATORY PERMITTING • CONSTRUCTION MANAGEMENT

**KEY WEST OFFICE**  
1010 EAST KENNEDY DRIVE, SUITE 400  
KEY WEST, FLORIDA 33040  
TEL: (305) 295-9440 FAX: (305) 296-0243

**TAMPA OFFICE**  
3507 EAST GORRISON AVENUE, SUITE 140  
TAMPA, FLORIDA 33607  
TEL: (813) 579-1616 FAX: (813) 286-0710

**PEREZ ENGINEERING & DEVELOPMENT, INC.**  
CERTIFICATE OF AUTHORIZATION No. B579

ALLEN E. PEREZ, P.E.  
Florida P.E. NO. 51468  
July 19, 2011

ORIGINAL: JUNE 2011

1	REVISIONS:
2	
3	
4	
5	
6	

TRUMAN WATERFRONT ROADWAY

KEY WEST, FL. 33040

**CONCEPTUAL TYPICAL SECTIONS**

CITY OF KEY WEST  
3140 FLAGLER AVENUE  
KEY WEST, FL. 33040

JOB NO. 111014  
DRAWN RTM  
DESIGNED AEP  
CHECKED AEP  
QC  
SHEET C-