


Parcel 46 (City Owned)

Approximate Easement Line

NOTE:
*REFER DRAINAGE DETAIL FOR EMERGENCY OVERFLOW DETAIL

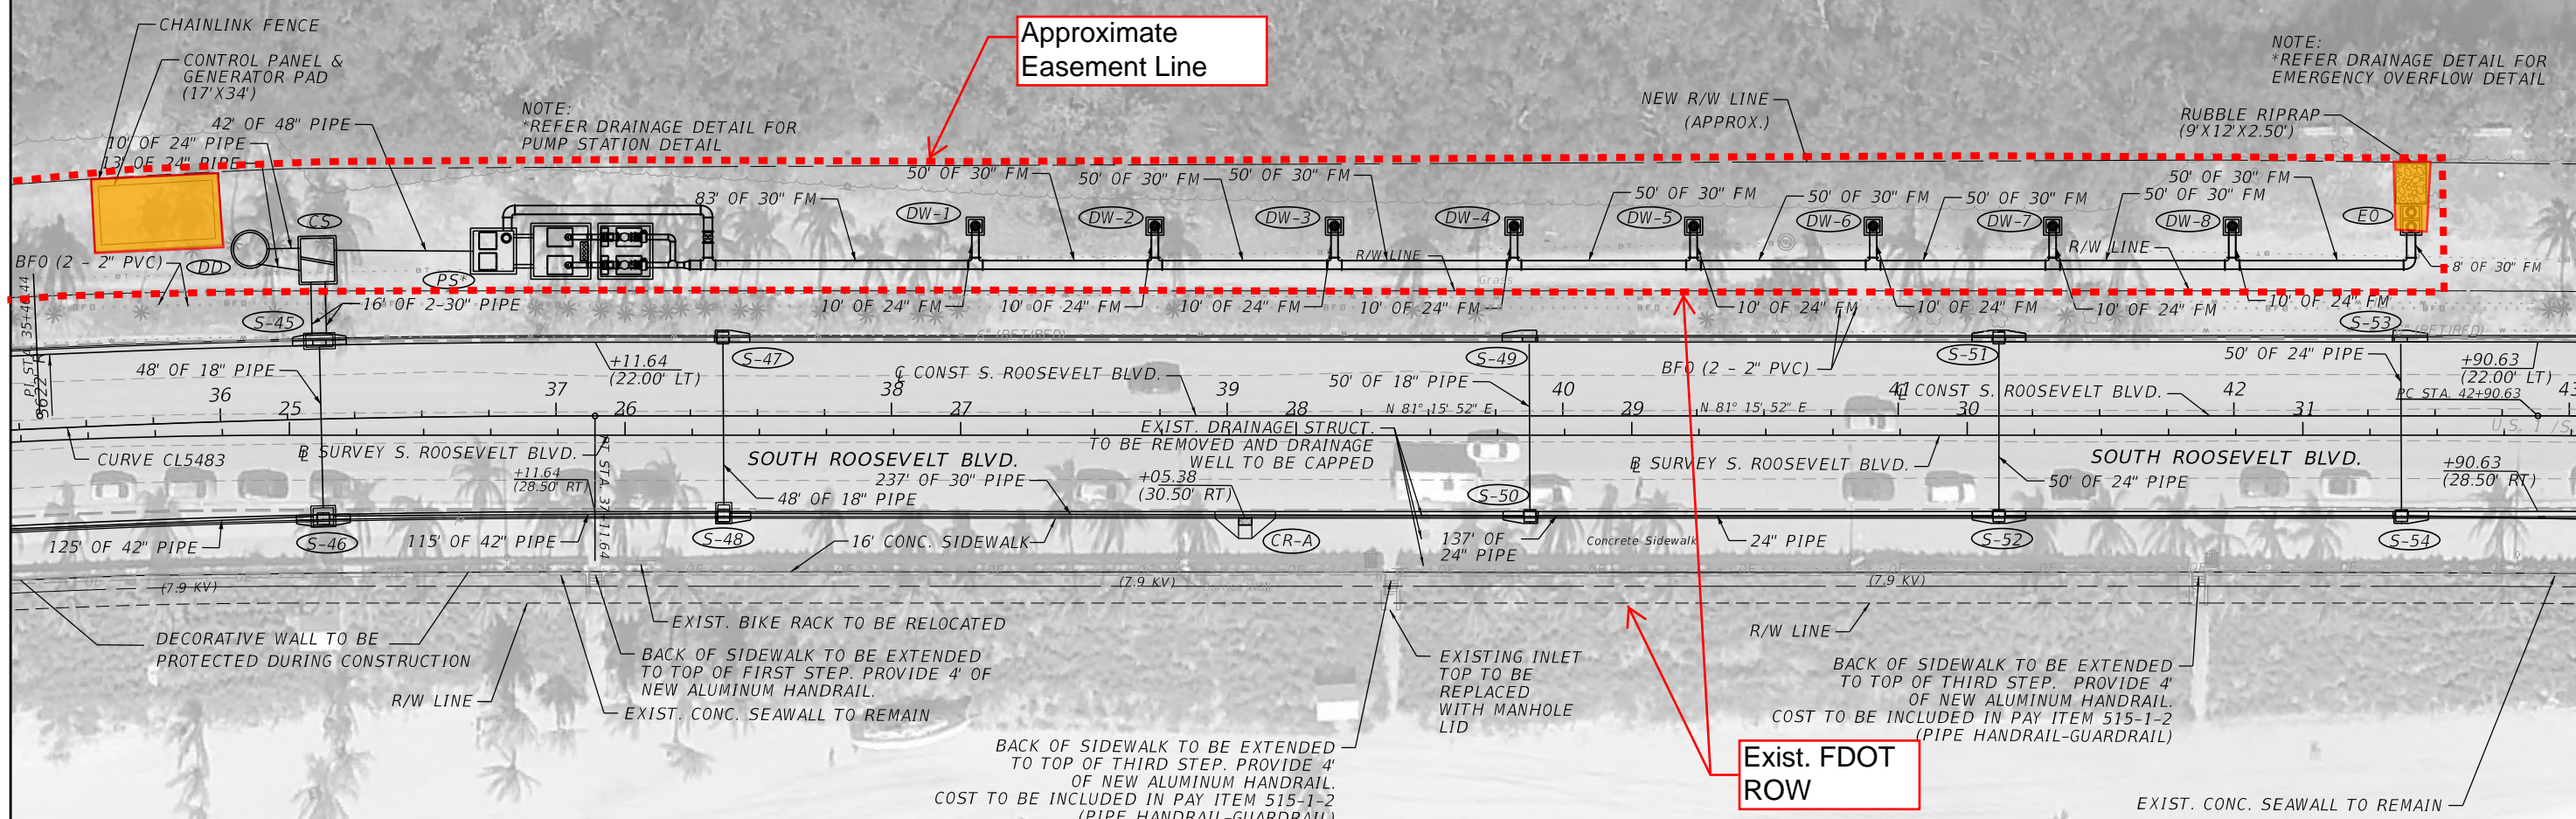

REVISIONS			
DATE	DESCRIPTION	DATE	DESCRIPTION

ALEX VAZQUEZ, P.E.
P.E. LICENSE NUMBER 42108
BCC ENGINEERING, LLC.
6401 SW 87th AVE, SUITE 200.
MIAMI, FLORIDA 33173
P: (305) 670-2350 F: (305) 670-2351

STATE OF FLORIDA DEPARTMENT OF TRANSPORTATION		
ROAD NO.	COUNTY	FINANCIAL PROJECT ID
SR A1A	MONROE	250548-8-52-01

PUMP STATION LAYOUT

SHEET NO.