

Consultants:

[illegible]

FREDERICK DOUGLASS GYM
111 OLIVIA STREET, KEY WEST, FL, 33040

CITY OF KEY WEST
1300 WHITE STREET, KEY WEST, FL, 33040









PLOTTED:
 11/16/2021 12:47:29 PM
 Drawing Size
 30x42
 Project #:
 19095
 Drawn By:
 LBB/EHP
 Checked By:
 EG
 Title:
 LANDSCAPE/SITE
 DETAILS

Sheet Number:


L5.1.1

Date: 08/04/2021

©2021 by K2M Design, Inc.

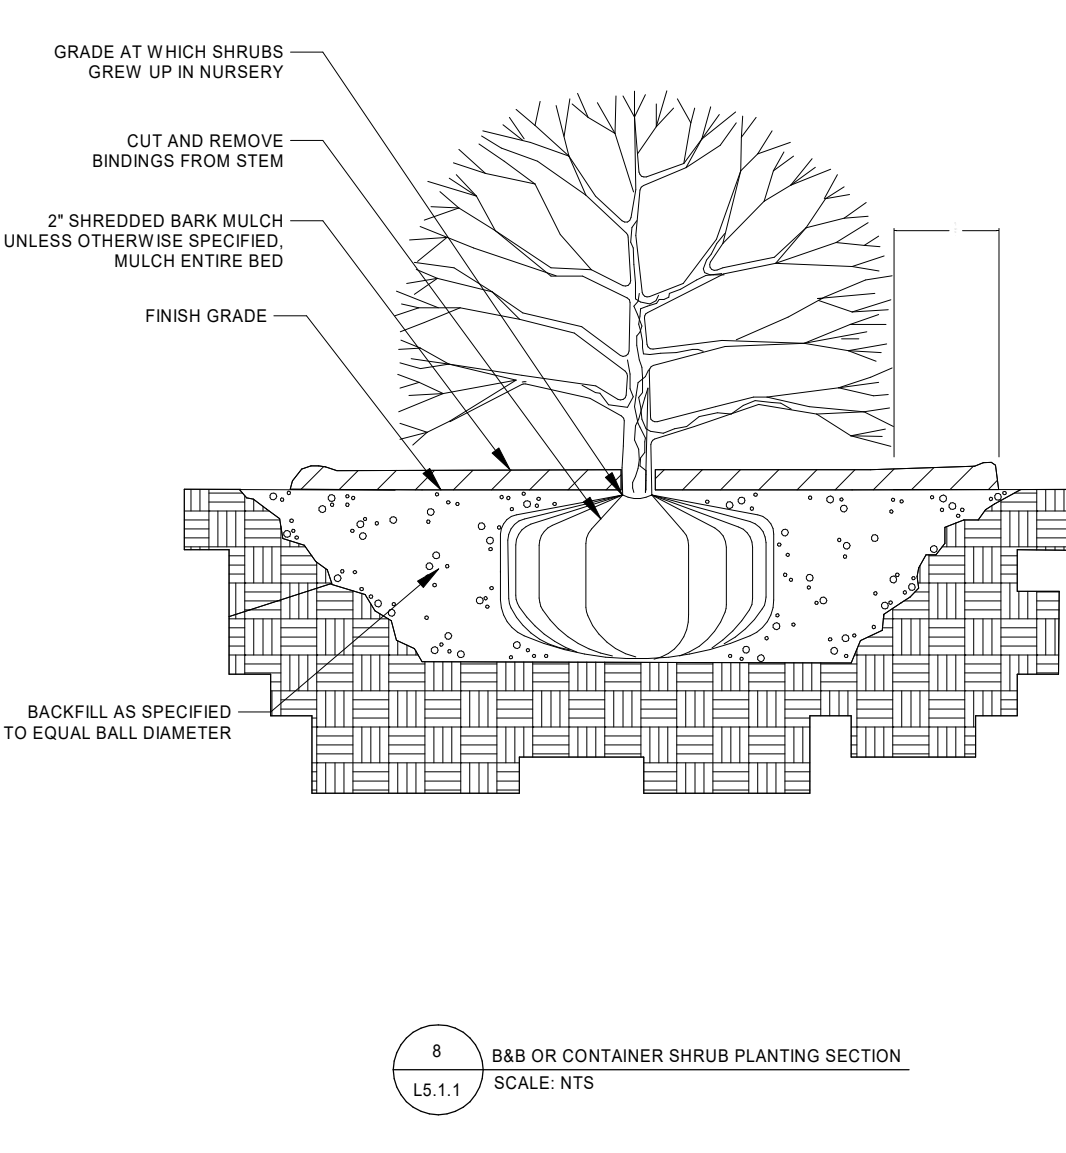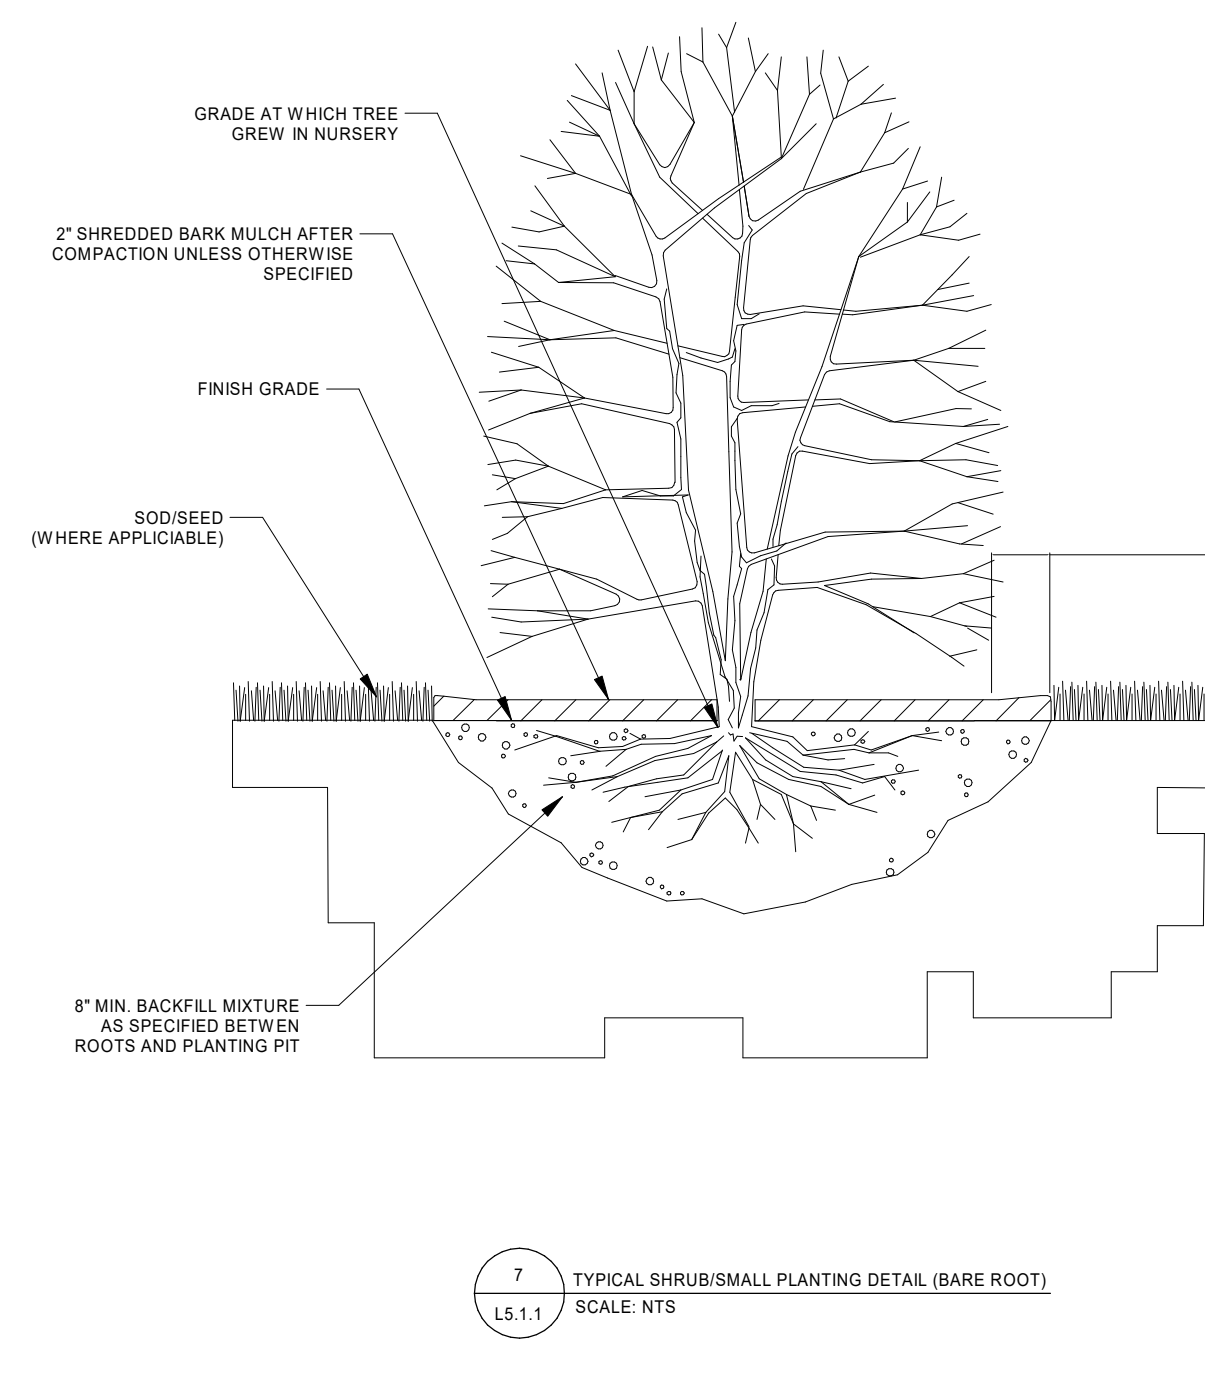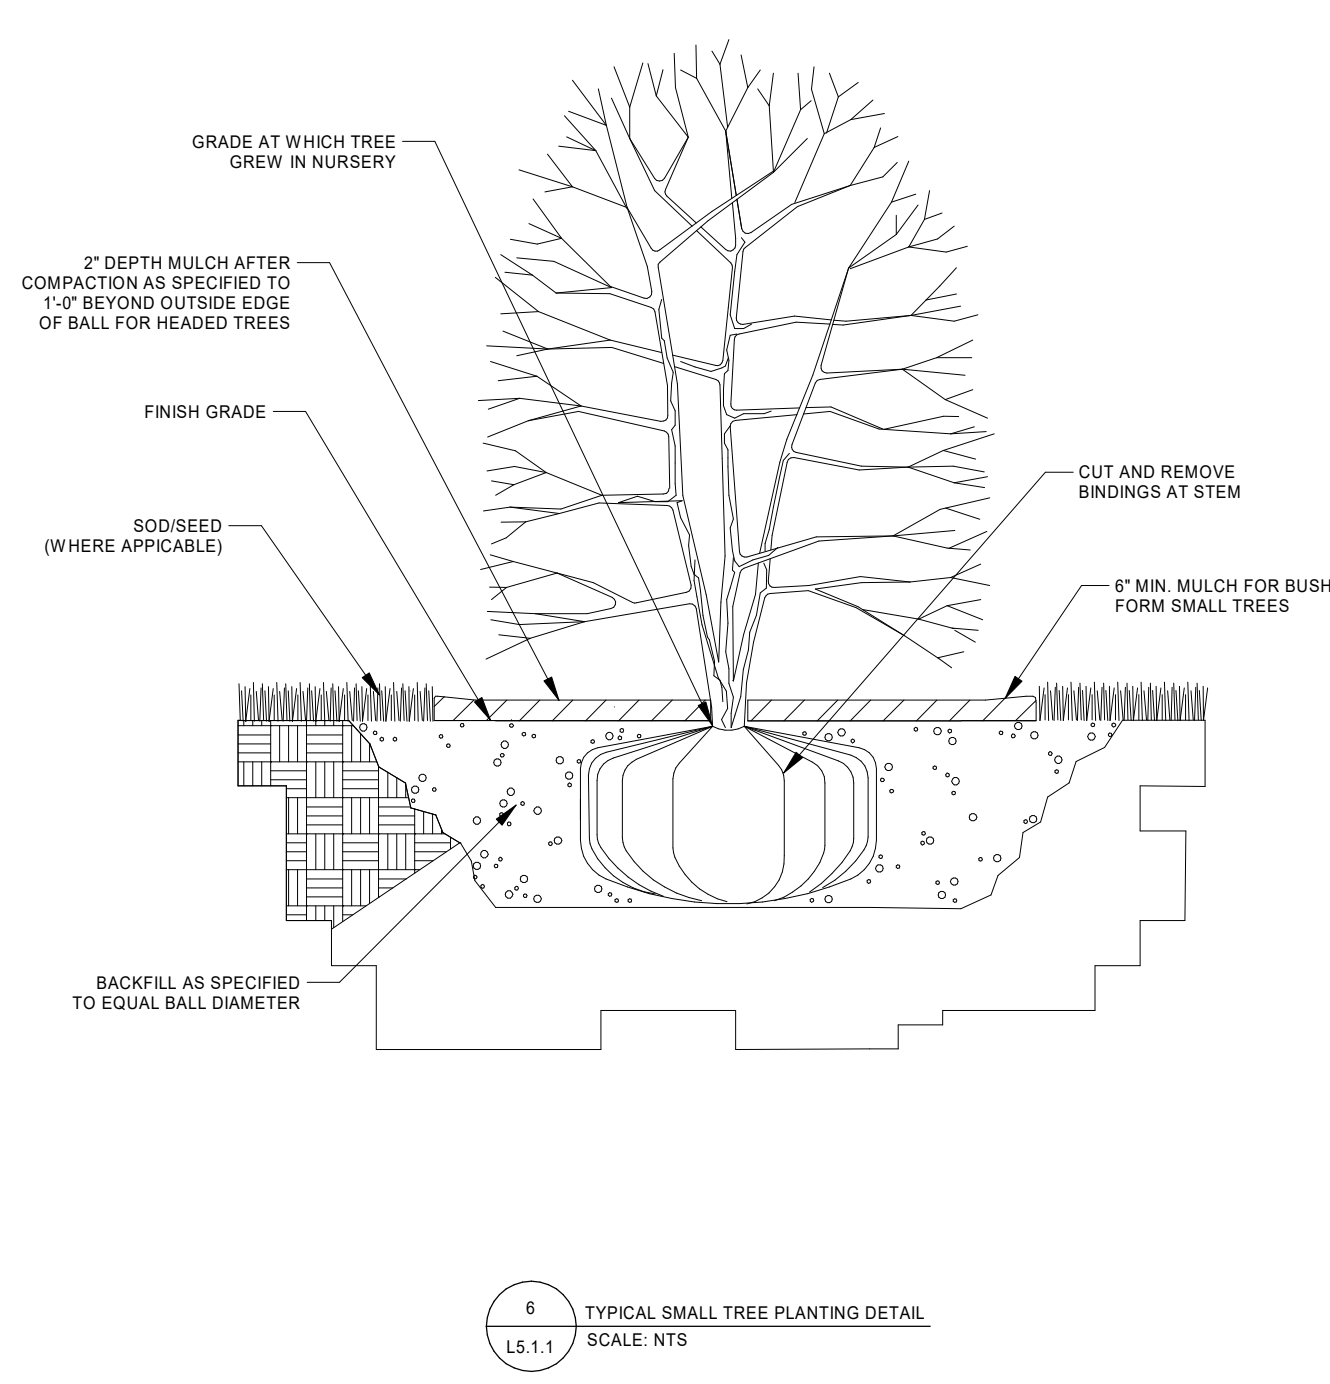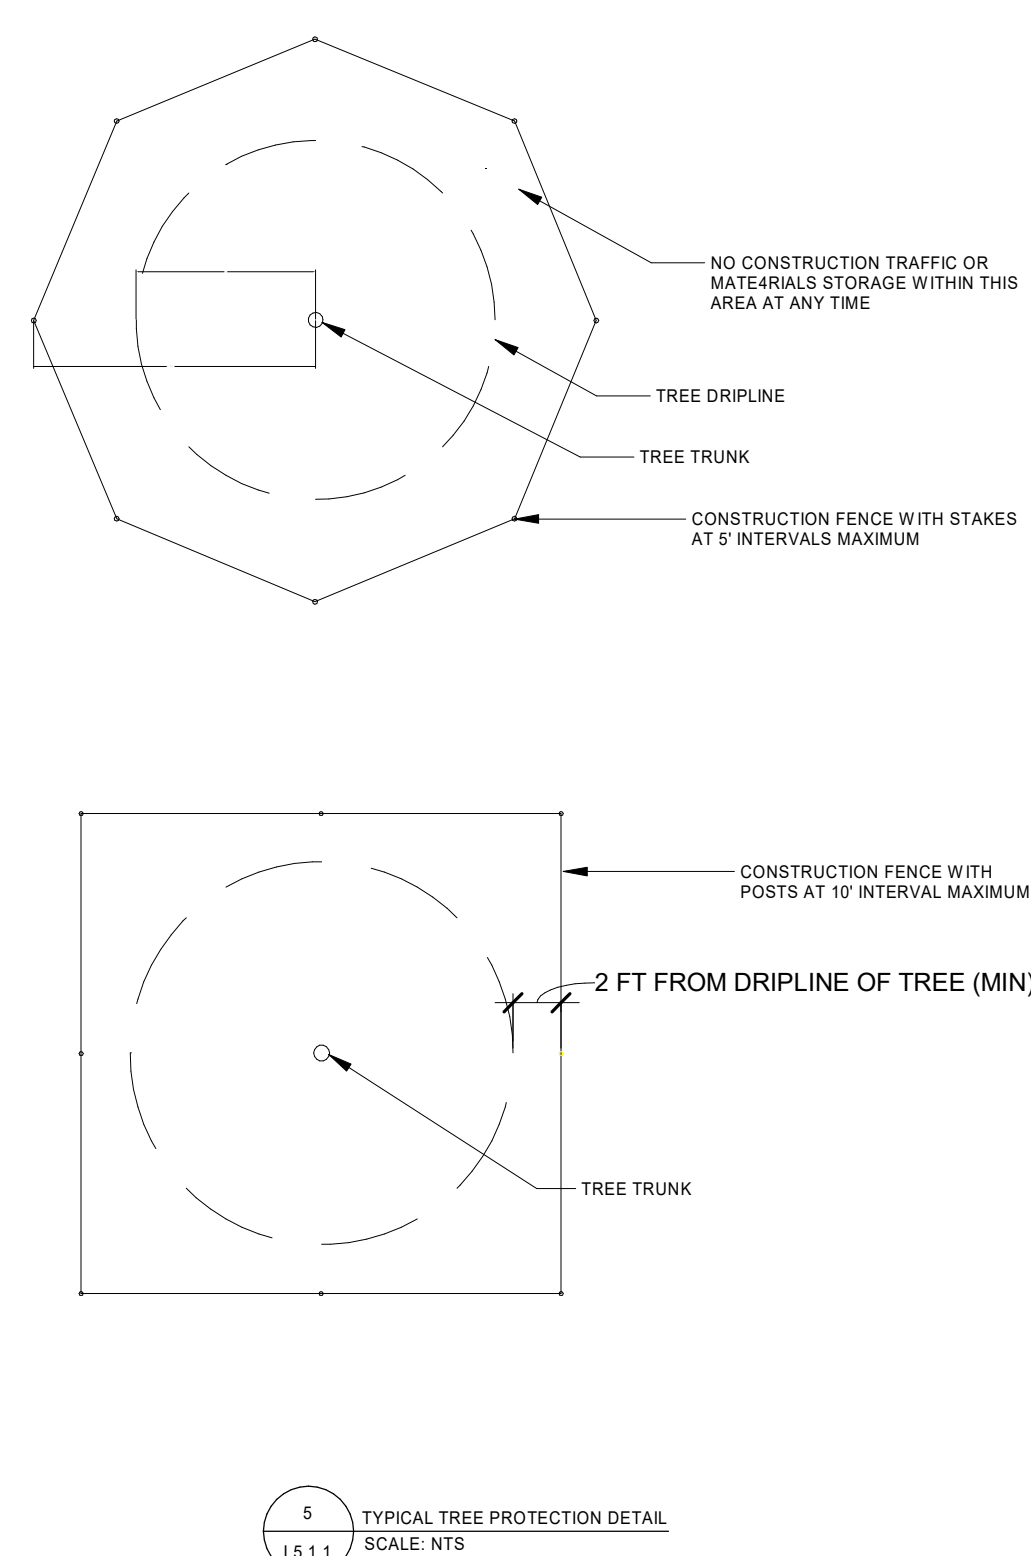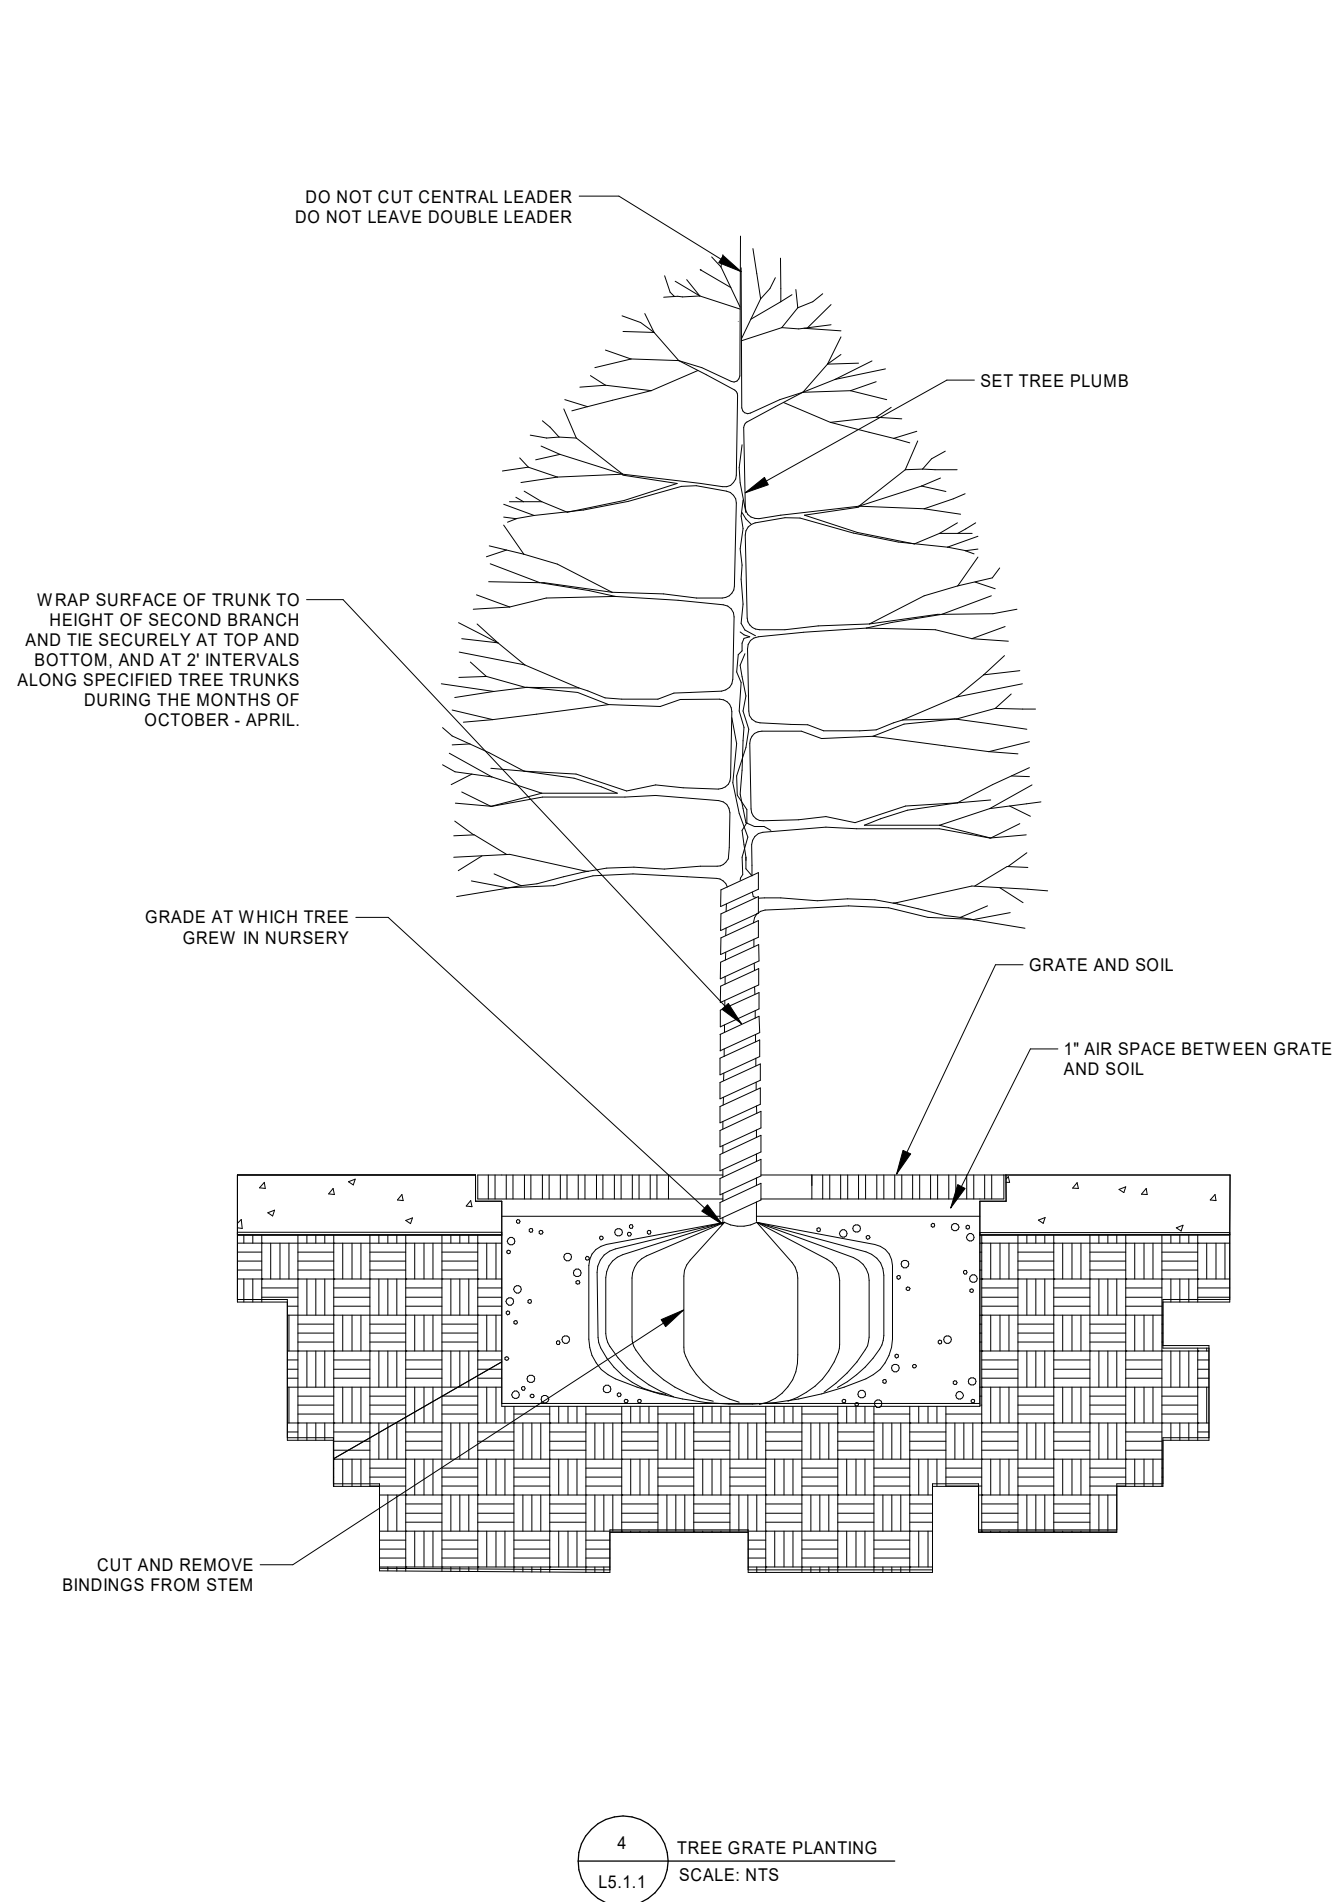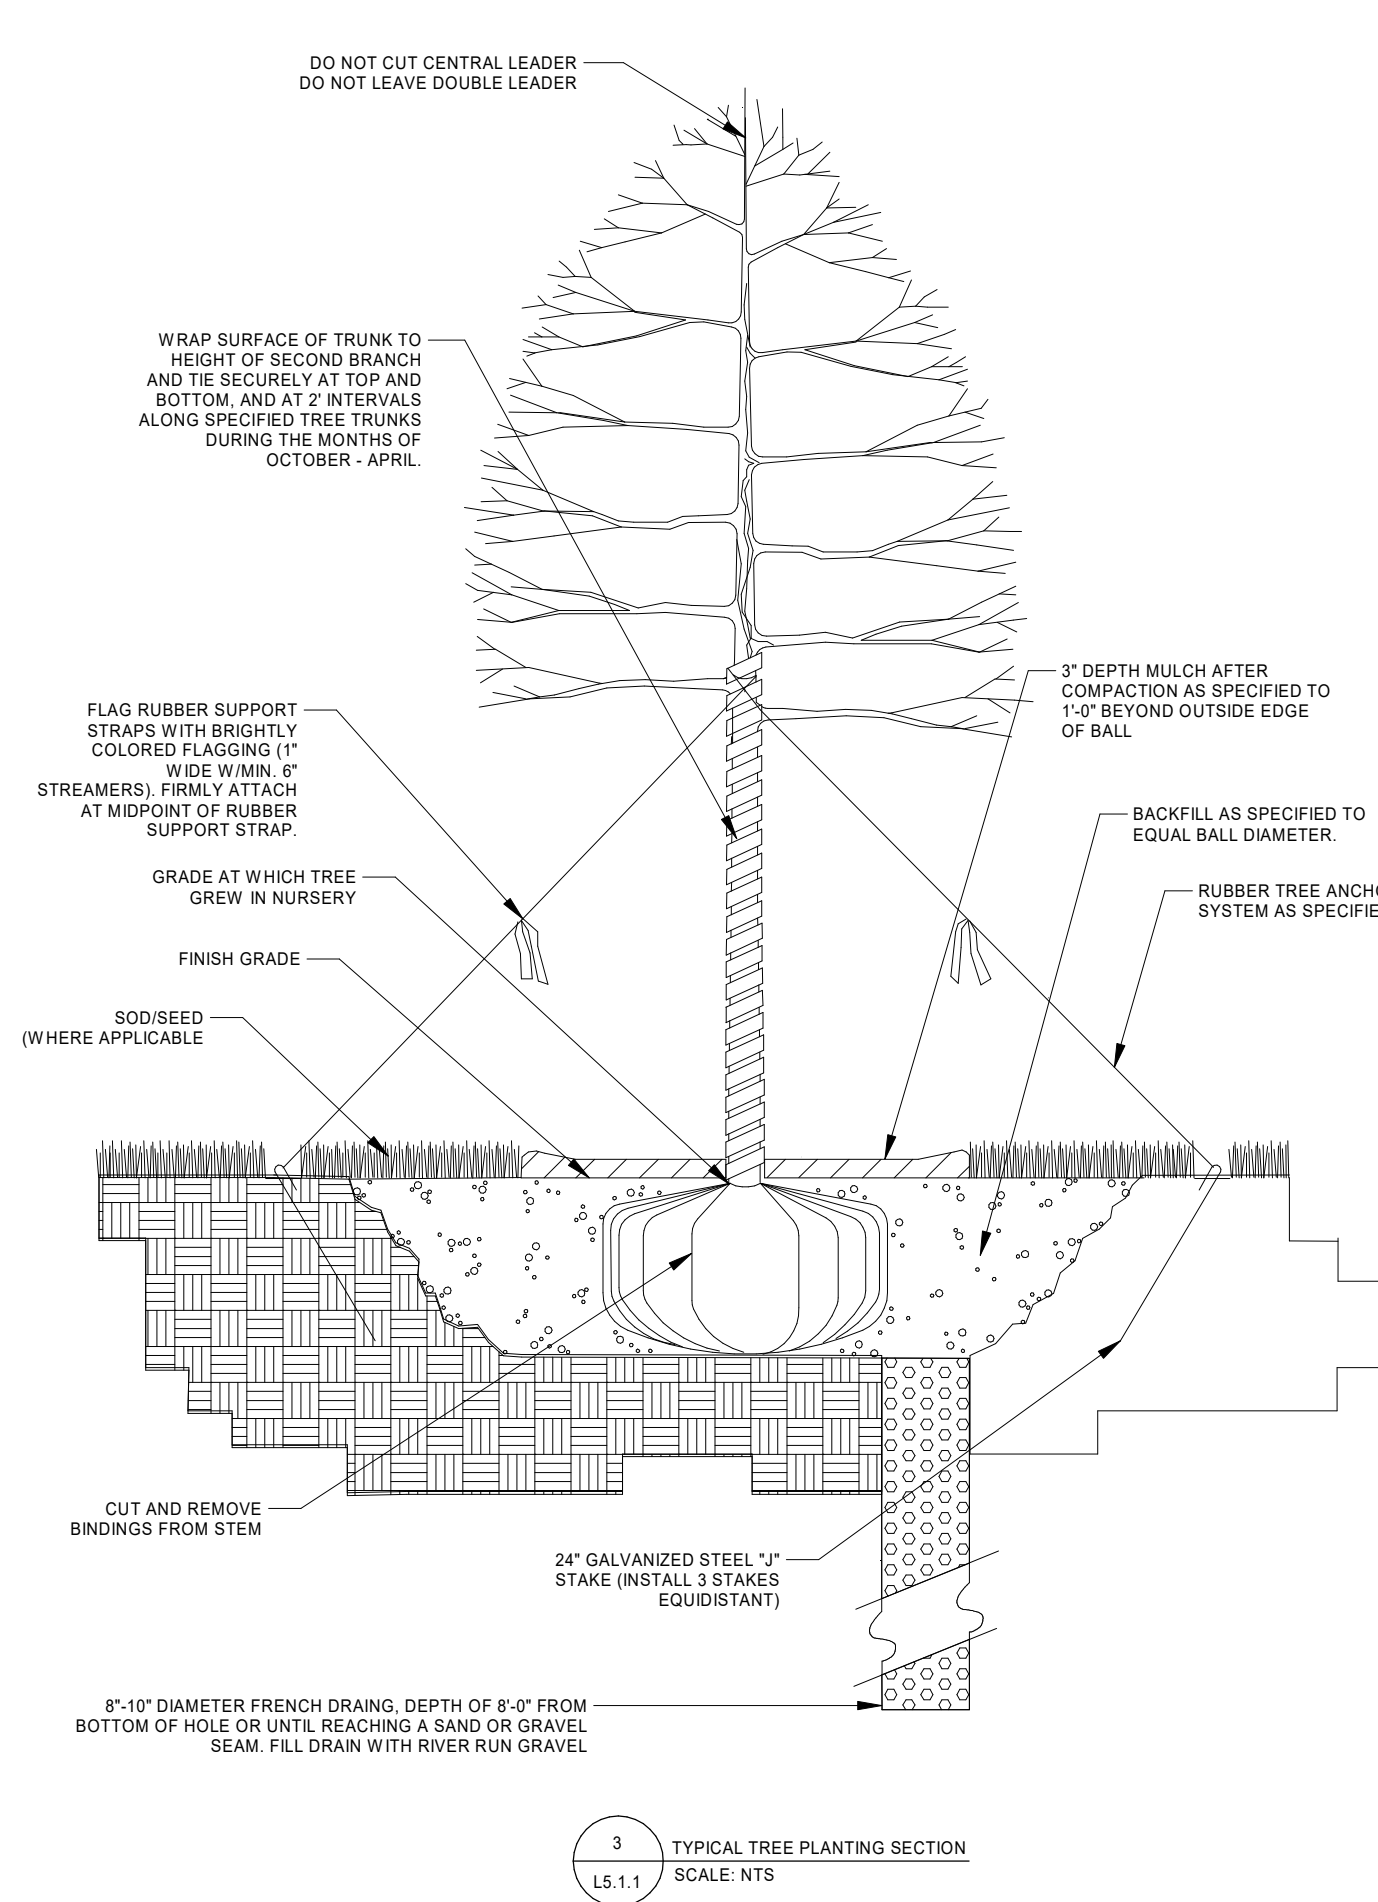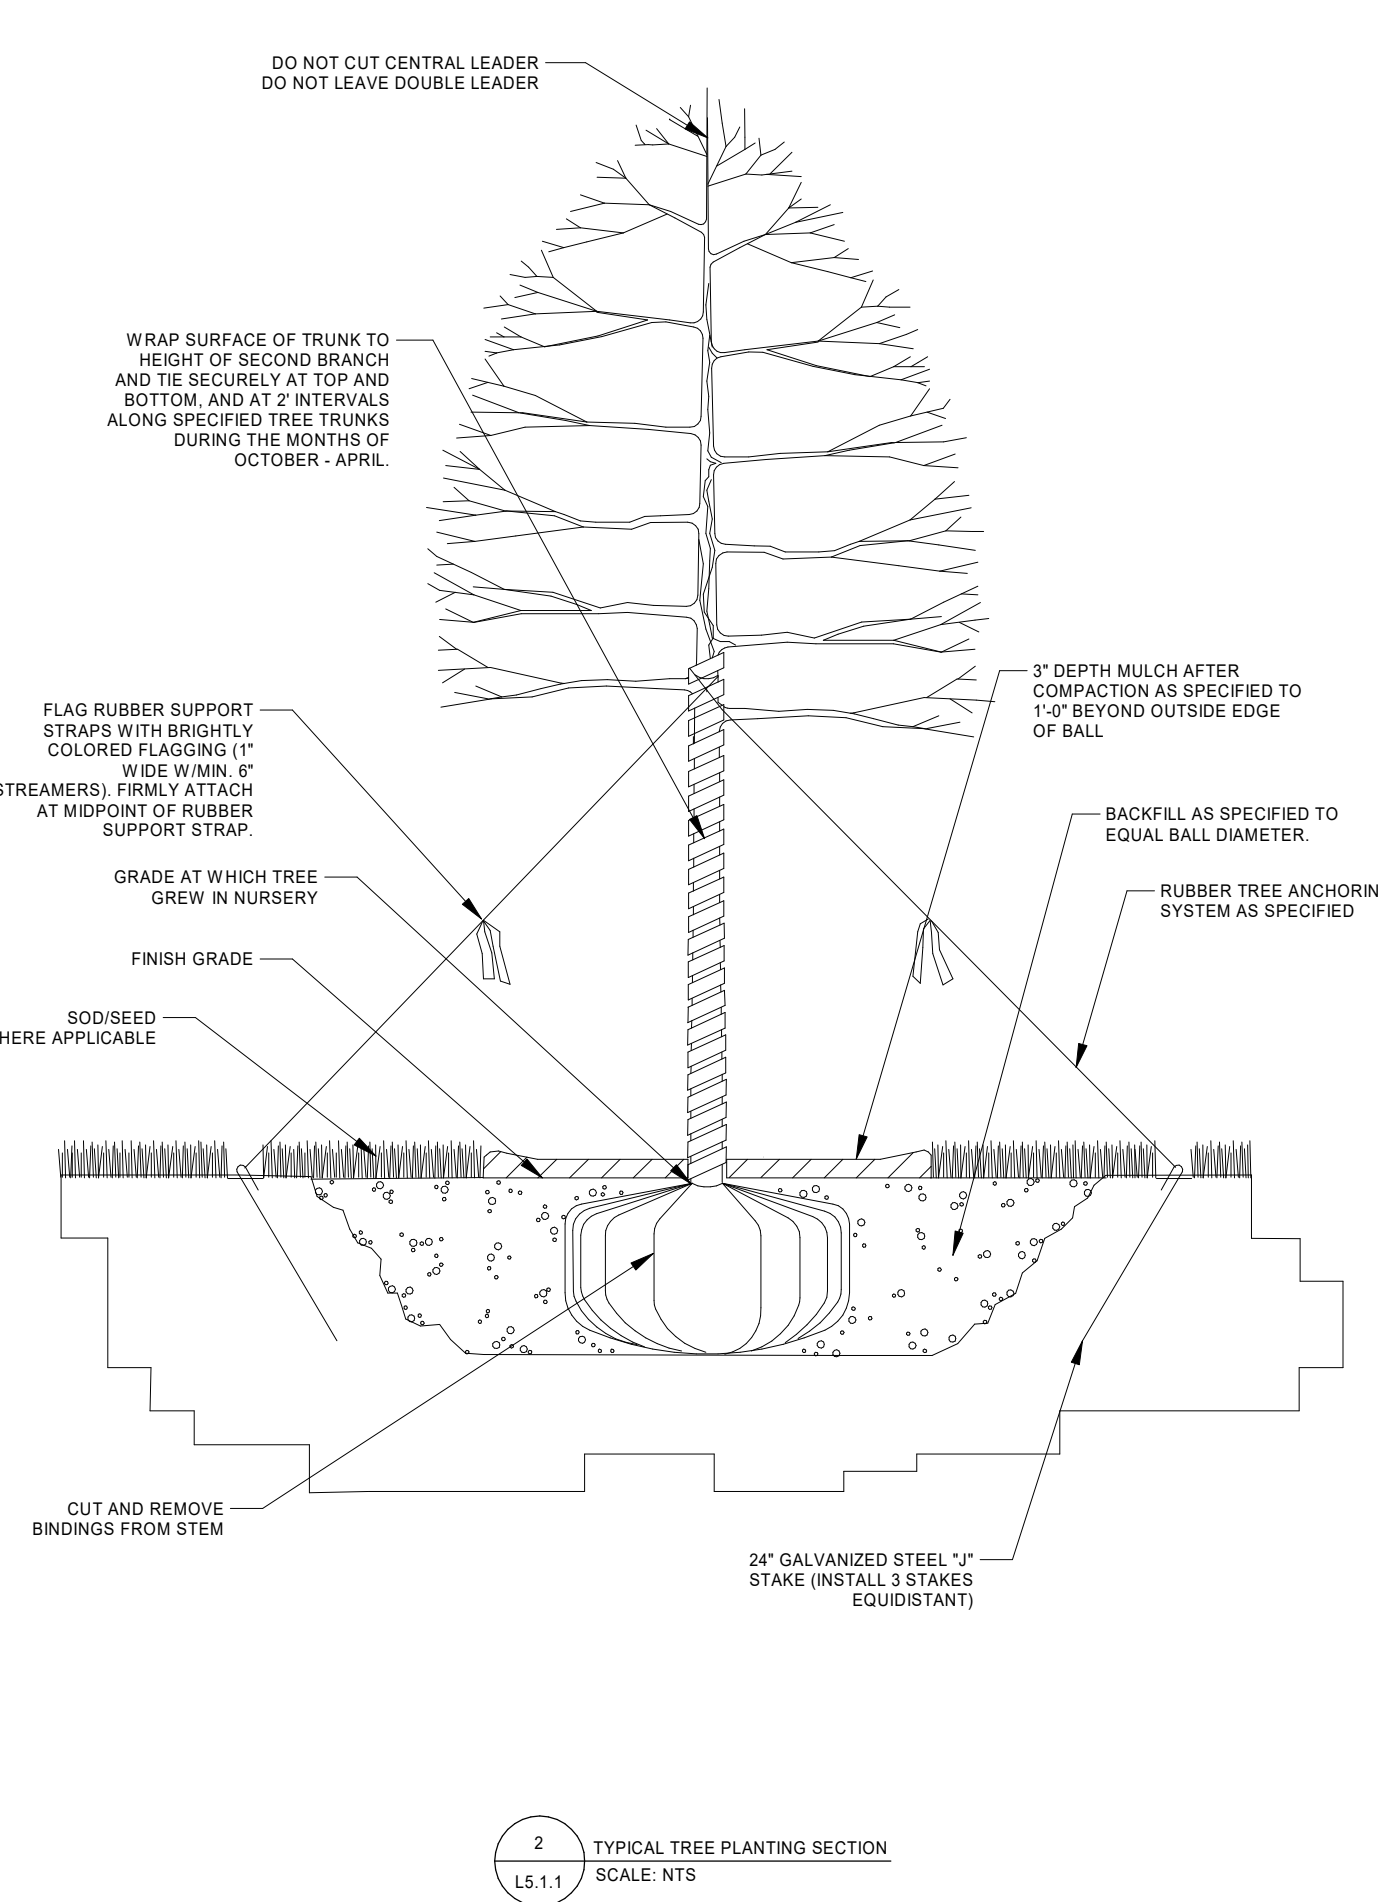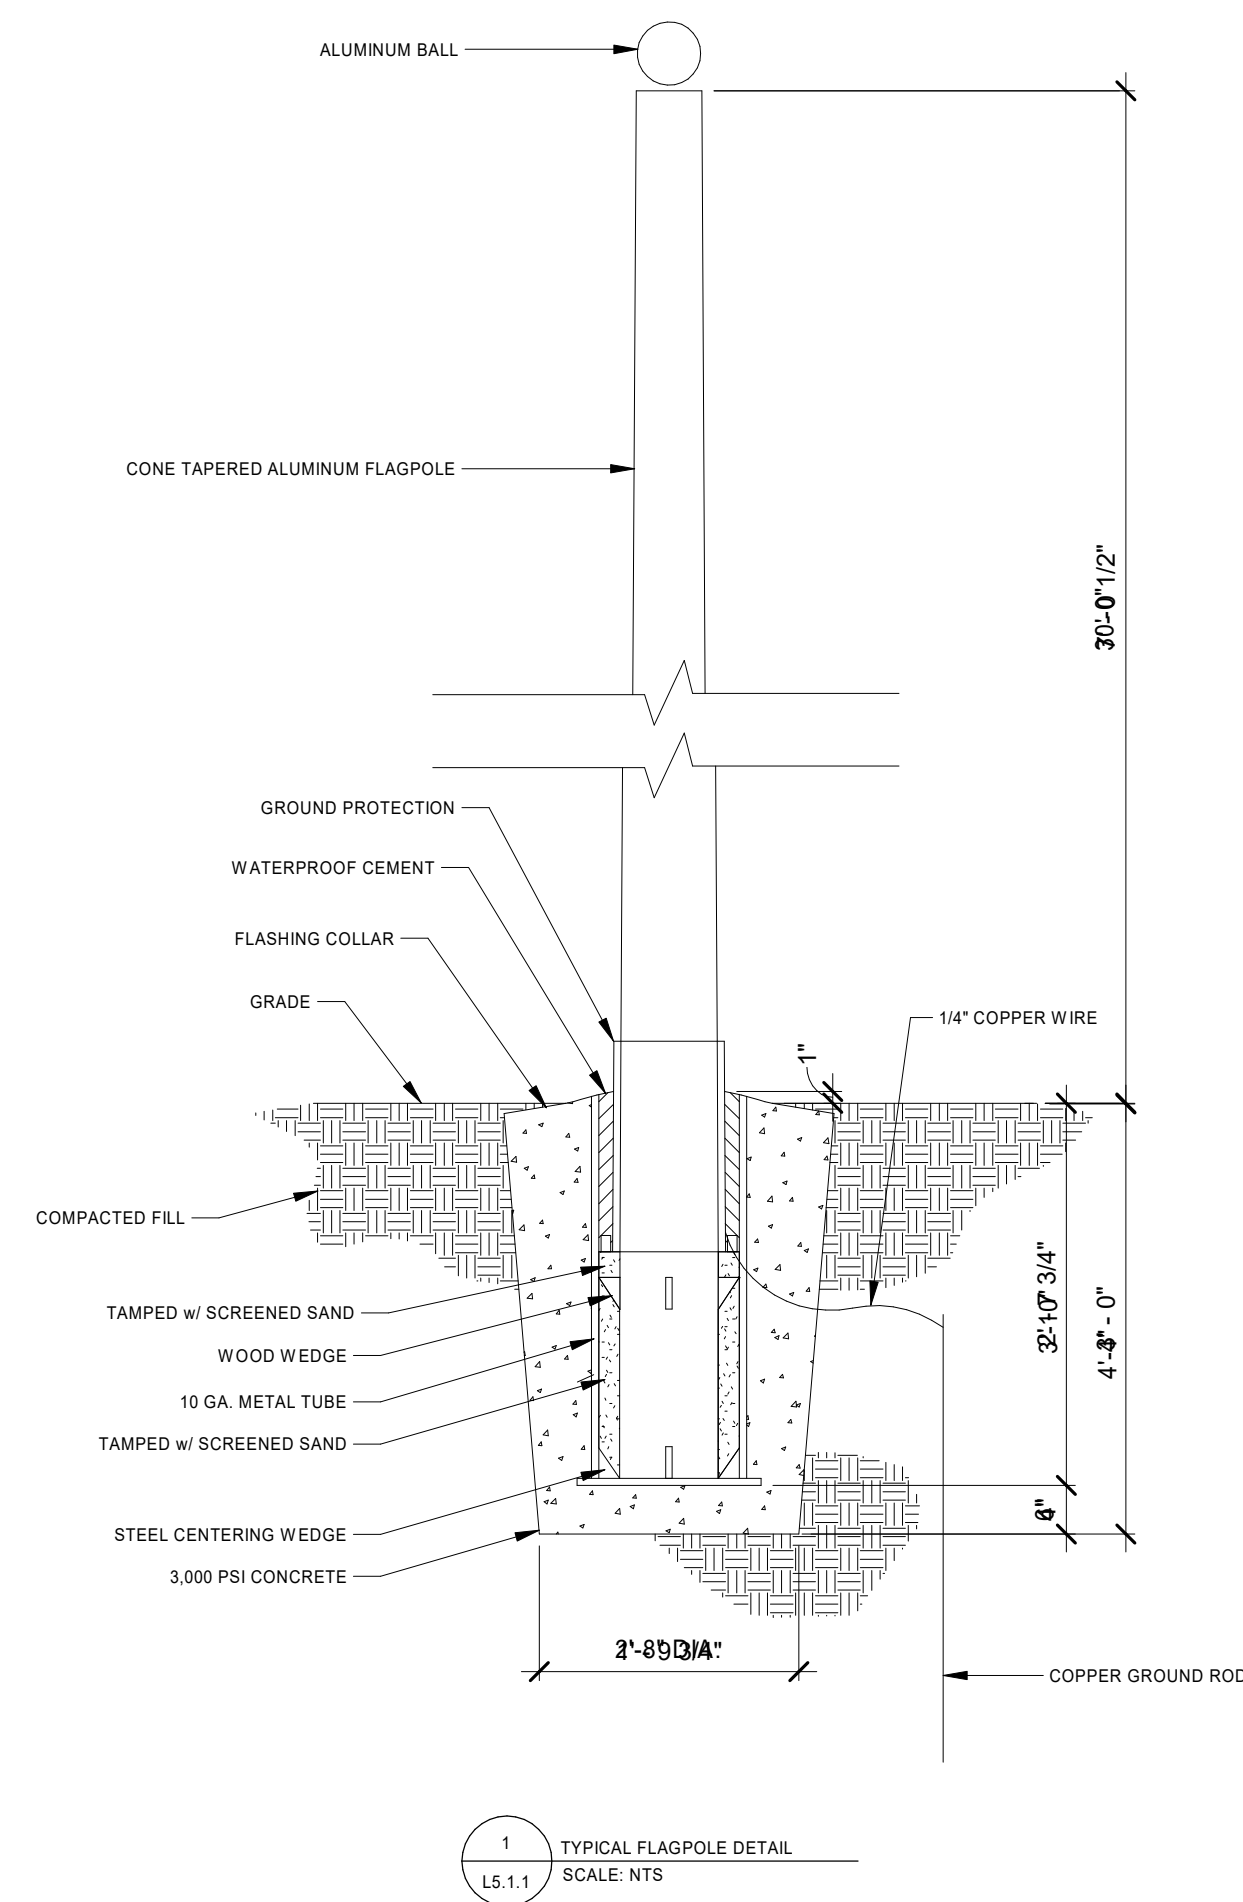

-
- Diagram illustrating the typical bollard detail. The bollard is shown in cross-section, embedded in a concrete footing. The bollard is labeled "6\" HOT DIPPED GALV. PIPE, PAINTED, FIL WITH CONCRETE". The footing is labeled "CONC. FOOTING". The top of the footing is labeled "FINISH GRADE". The bollard is shown with a "2\" CROWN" at the top. The footing has a "4\" (TYP)" thickness. The total height of the bollard above the finish grade is "3' - 4\"".
- 3
LS.1.2
- TYPICAL BOLLARD DETAIL
SCALE: NTS

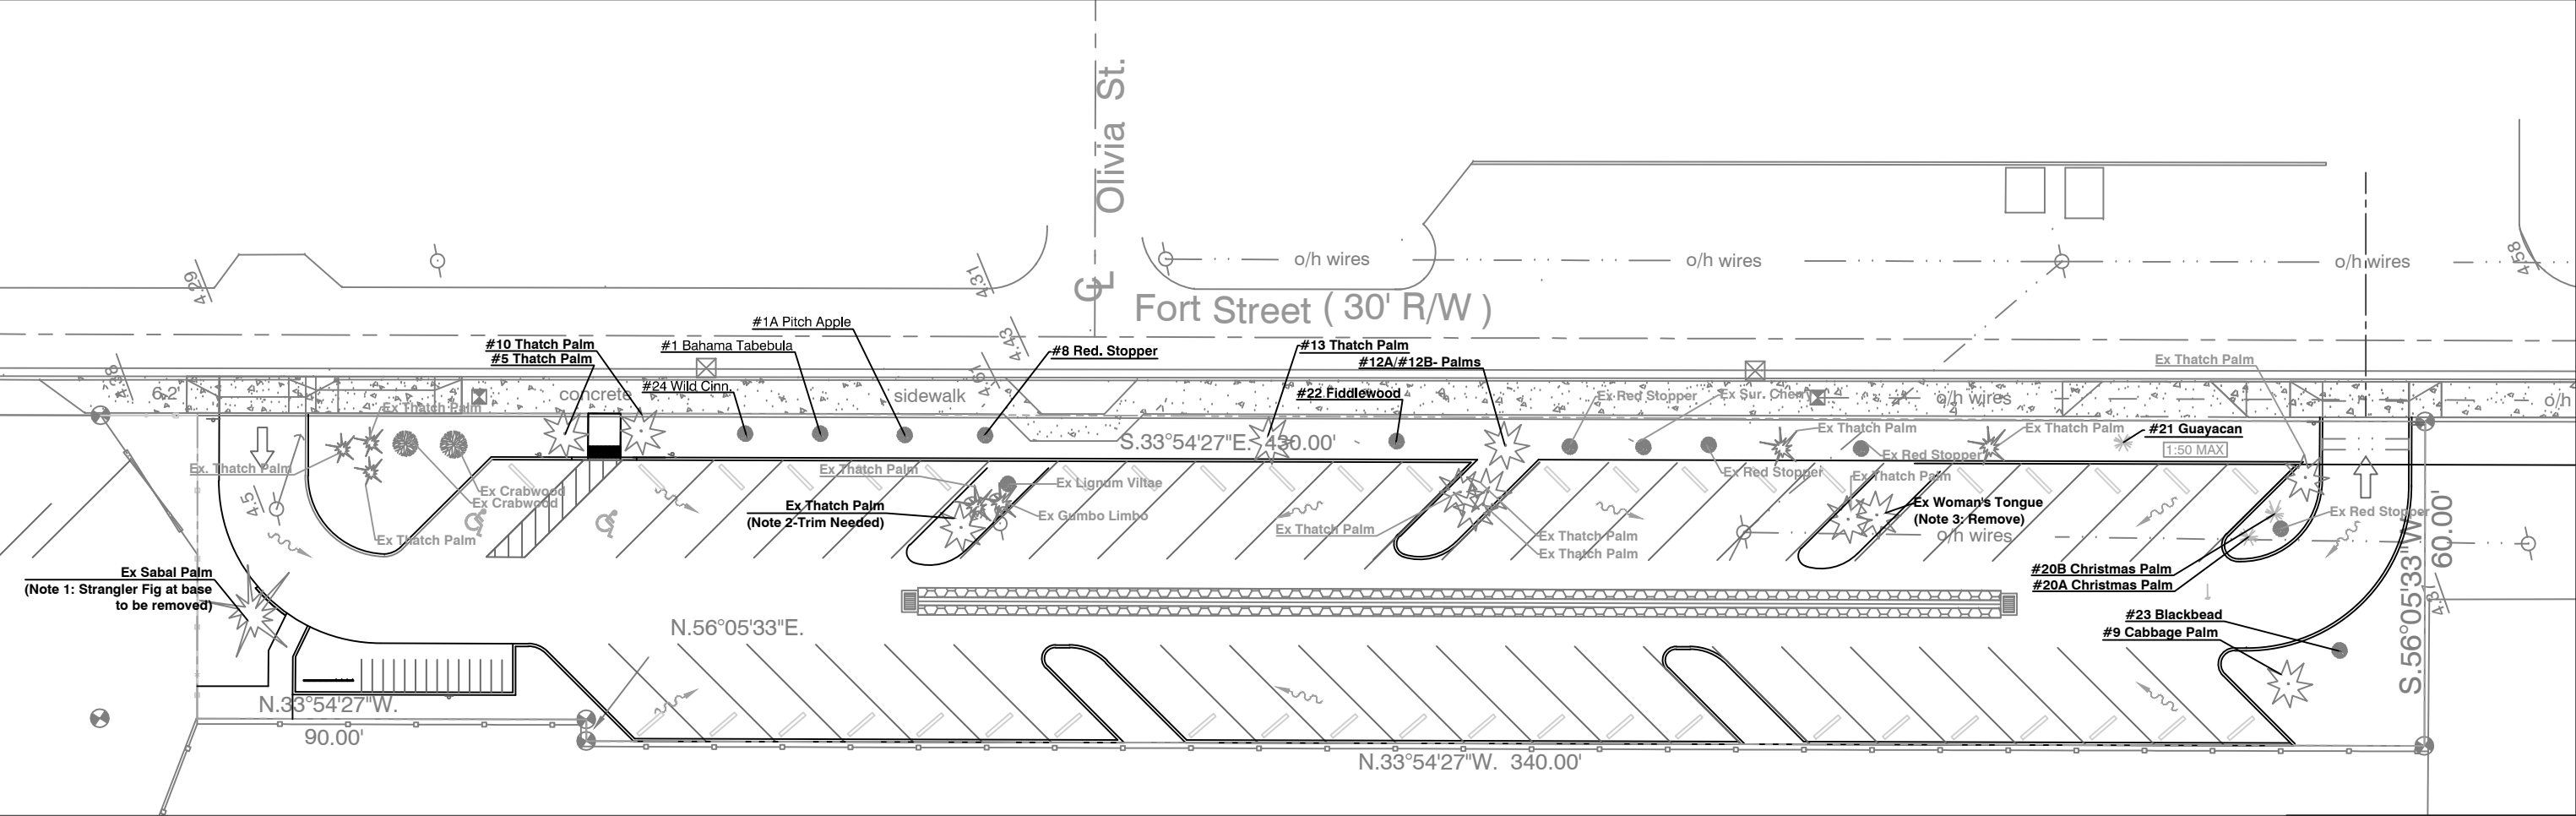

PLAN #	BOTANICAL NAME	COMMON NAME	SIZE	CONDITION	RATING	DISPOSITION	PROPOSED REPLACEMENT (AS REQUIRED)	REGULATED
1	TABEBUIA BAHAMENSIS	BAHAMA TABEBUIA		GOOD	3	RELOCATE	SEE PLAN	YES
1A	CLUSIA MAJOR	PITCH APPLE		GOOD	3	RELOCATE	SEE PLAN	YES
5	THRINAX RADIATA	THATCH PALM		GOOD	3	RELOCATE	SEE PLAN	YES
8	EUGENIA SP	REDBERRY STOPPER		FAIR	3	RELOCATE	SEE PLAN	YES
9	SABAL PALMETTO	CABBAGE PALM PUP		GOOD	3	RELOCATE		YES
10	THRINAX RADIATA	THATCH PALM	10"	GOOD	3	RELOCATE		YES
12A	THRINAX RADIATA	THATCH PALM		GOOD	3	RELOCATE	SEE PLAN	YES
12B	SABAL PALMETTO	SABAL PALM		GOOD	3	RELOCATE		YES
13	THRINAX RADIATA	THATCH PALM		GOOD	3	RELOCATE		YES
20A	ADONIDIA MERRILLI	CHRISTMAS PALM		GOOD	1	RELOCATE	SEE PLAN	NO
20A	ADONIDIA MERRILLI	CHRISTMAS PALM		GOOD	1	RELOCATE		NO
21	LIGNUM VITAE	GUAYACAN		POOR	1	RELOCATE		YES
22	CITHAREXYLUM SPINOSUM	FIDDLEWOOD		GOOD	3	RELOCATE		YES
23	PITHECELLOBIUM KEYENSE	BLACKBEAD		GOOD	3	RELOCATE		YES
24	CANELLA WINTERANA	WILD CINNAMON		FAIR	2	RELOCATE		YES




DATE: 11/16/2021

SHEET NAME:
**FORT ST. TREE
RELOCATION**

SHEET NUMBER:
**L1.1.1
(Fort St.)**

Scale
1" = 30'-0"

Application

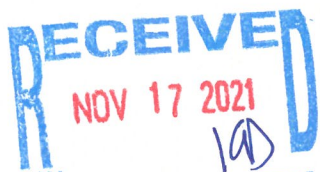


TP
TP2021-0010 ✓

Conceptual Landscape
Tree Permit Application w/ tree removal

Please Clearly Print All Information unless indicated otherwise. Date: 11/16/2021

Tree Address 111 Olivia Street
Cross/Corner Street Olivia/Fort
List Tree Name(s) and Quantity see drawings
Species Type(s) check all that apply (x) Palm (x) Flowering (x) Fruit (x) Shade () Unsure
Reason(s) for Application:
(x) Remove (x) Tree Health () Safety (x) Other/Explain below
(x) Transplant (x) New Location () Same Property () Other/Explain below
() Heavy Maintenance Trim () Branch Removal () Crown Cleaning/Thinning () Crown Reduction

Additional Information and Explanation Some trees are being removed due to new building design, some due to tree health and others will be transplanted to the fort street location. See drawing package for information.

Property Owner Name City of Key West- Representative Todd C. Stoughton ✓
Property Owner email Address tstoughton@cityofkeywest-fl.gov
Property Owner Mailing Address PO Box 1409, Key West, FL 33040
Property Owner Phone Number 305-809-3867
Property Owner Signature  TODD C. STOUGHTON, BYD 112, A.C.M.

Representative Name Amy VanderMeer - K2M Design
Representative email Address avandermeer@k2mdesign.com
Representative Mailing Address 1150 Virginia Street, Key West, FL 33040
Representative Phone Number 305.307.5845

NOTE: A Tree Representation Authorization form must accompany this application if someone other than the owner will be representing the owner at a Tree Commission meeting or picking up an issued Tree Permit. Tree Representation Authorization form attached ()

Sketch location of tree in this area including cross/corner Street
Please identify tree(s) with colored tape

Please see drawings for tree identification information.

If this process requires blocking of a City right-of-way, a separate ROW Permit is required. Please contact 305-809-3740.



Tree Representation Authorization

Attendance at the Tree Commission meeting on the date when your request will be discussed is necessary in order to expedite the resolution of your application. This Tree Representation Authorization form must accompany the application if the property owner is unable to attend or will have someone else pick up the Tree Permit once issued.

Please Clearly Print All Information unless indicated otherwise.

Date 11/16/2021

Tree Address 111 Olivia Street

Property Owner Name City of Key West- Todd C. Stoughton

Property Owner Mailing Address PO Box 1409,

Property Owner Mailing City, Key West, FL

State, Zip 33040

Property Owner Phone Number 305-809-3867

Property Owner email Address tstoughton@cityofkeywest-fl.gov

Property Owner Signature

Todd C. Stoughton, Mayor, A.C.M.

Representative Name Amy VanderMeer - K2M Design

Representative Mailing Address 1150 Virginia Street,

Representative Mailing City, Key West, FL 33040

State, Zip

Representative Phone Number 305.307.5845

Representative email Address avandermeer@k2mdesign.com

I Todd C. Stoughton hereby authorize the above listed agent(s) to represent me in the matter of obtaining a Tree Permit from the City of Key West for my property at the tree address above listed. You may contact me at the telephone listed above if there are any questions or need access to my property.

Property Owner Signature

Todd C. Stoughton

The forgoing instrument was acknowledged before me on this 17th day November, 2021
By (Print name of Affiant) Todd Stoughton who is personally known to me or has produced
as identification and who did take an oath.

Notary Public

Sign name:

Portia Y. Navarro

Print name:

Portia Y. Navarro

My Commission expires:

Notary Public-State of Florida

(Seal)

