

# MCSO Generator Building

---




**HEIGHT VARIANCE**


**5501 COLLEGE ROAD**

# Proposed Site Plan

44-ft (3-levels)  
Generator Building

Relocated Parking  
Spaces

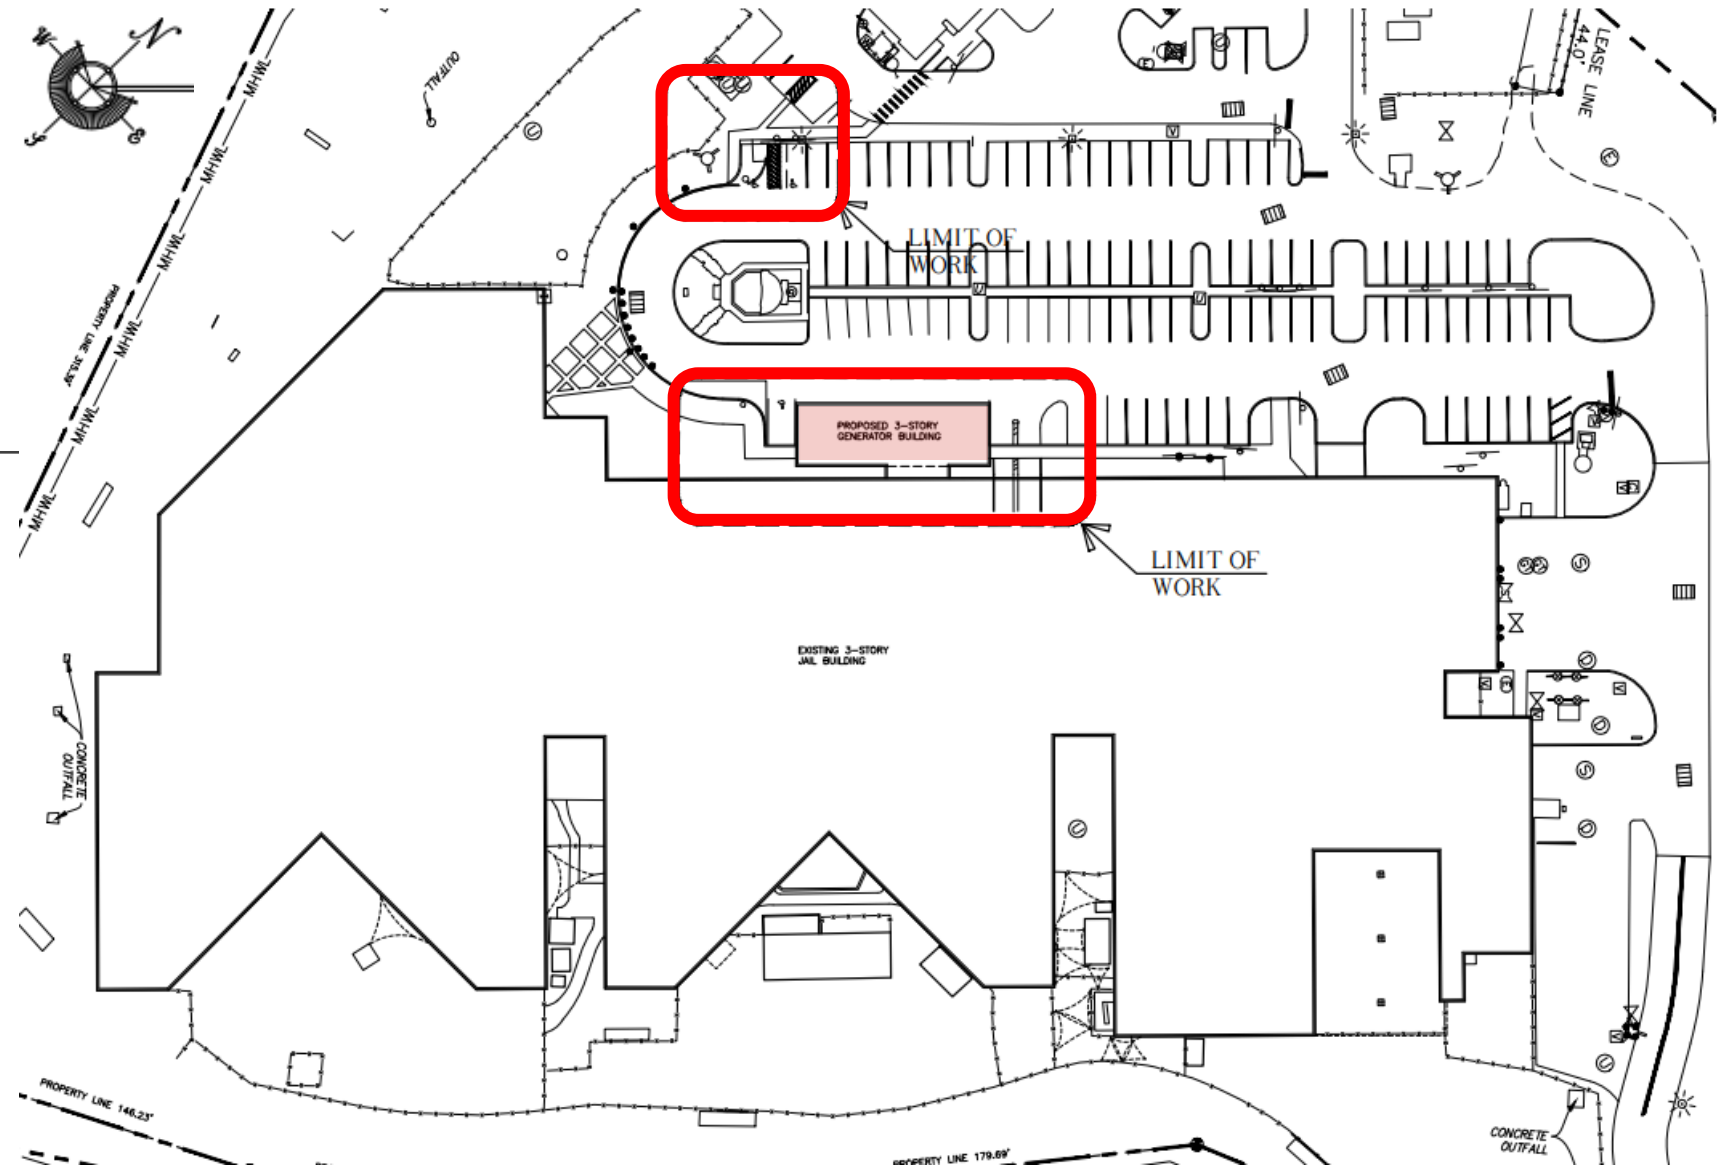

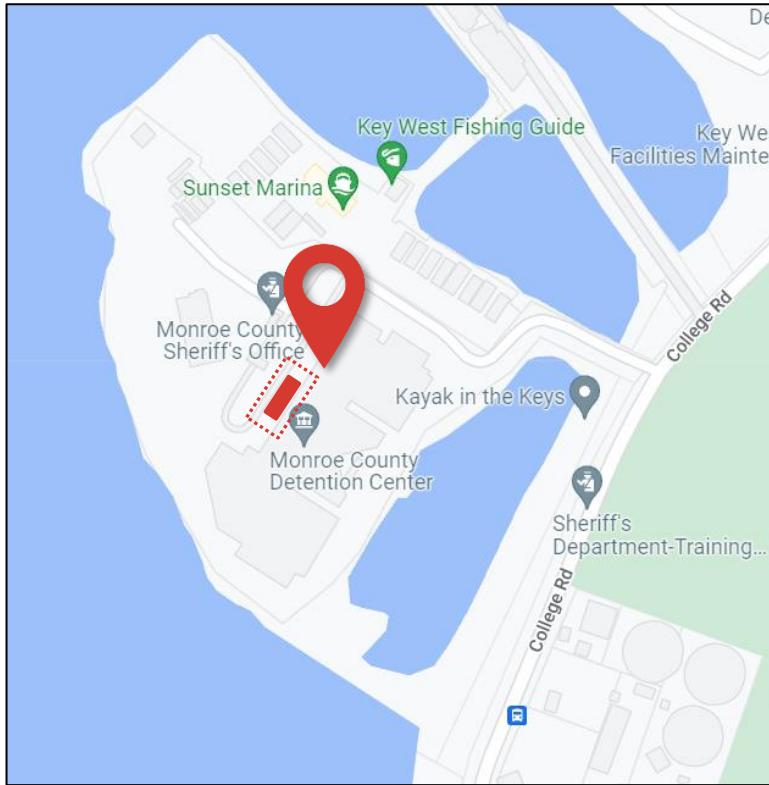

MCSO Jail Facility

## Approvals Schedule

Hearing	Date
Major Development Plan – DRC	8/25/22
Major Development Plan – Tree Commission	9/13/22
<b>Height Variance – Board of Adjustment</b>	<b>10/06/22</b>
Major Development Plan – Planning Board	10/20/22
Major Development Plan – City Commission	TBD

# Location & Schedule


---


# Proposed Elevation

To Structure =  
40 ft -


To Exhaust Pipe =  
44 ft

Variance = 4 ft

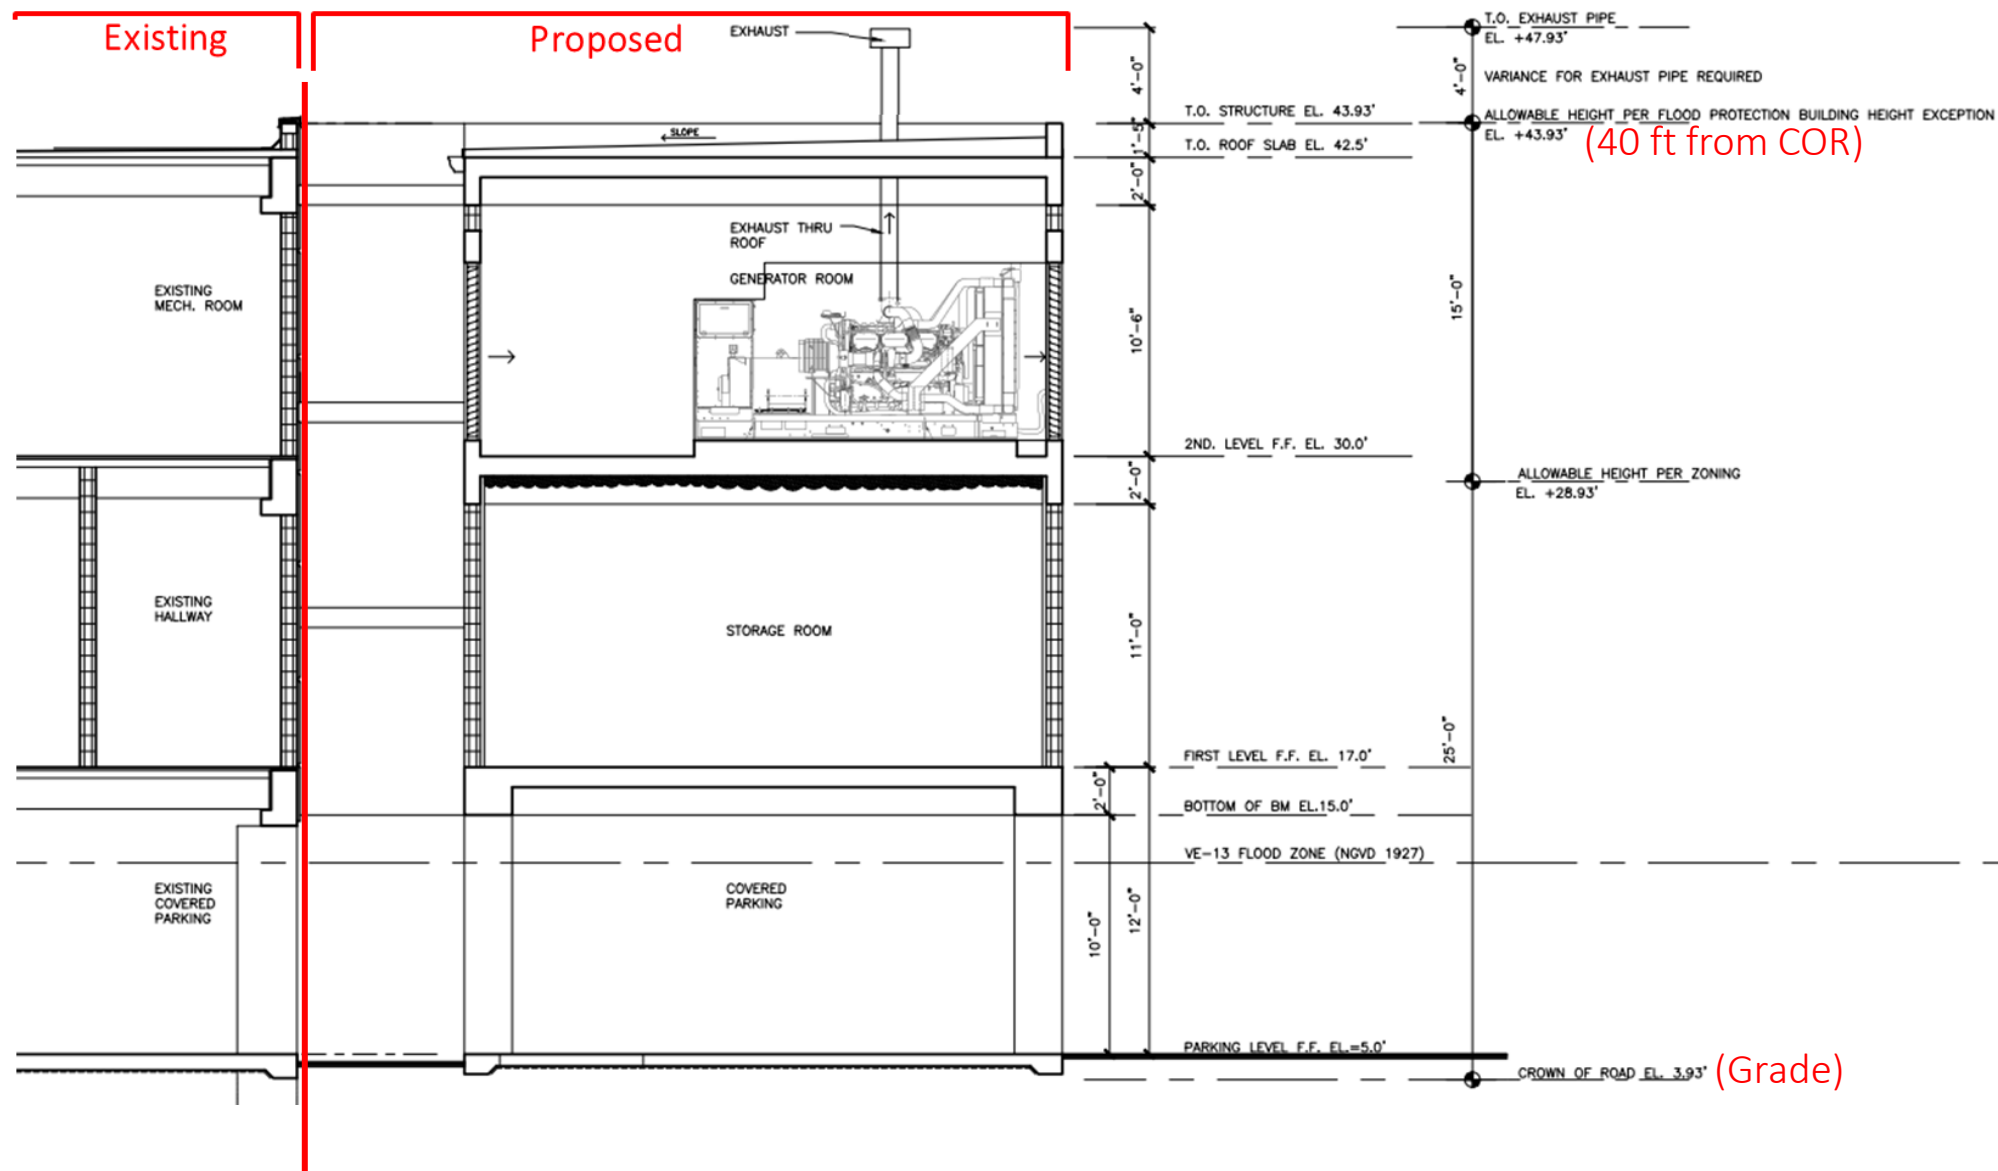

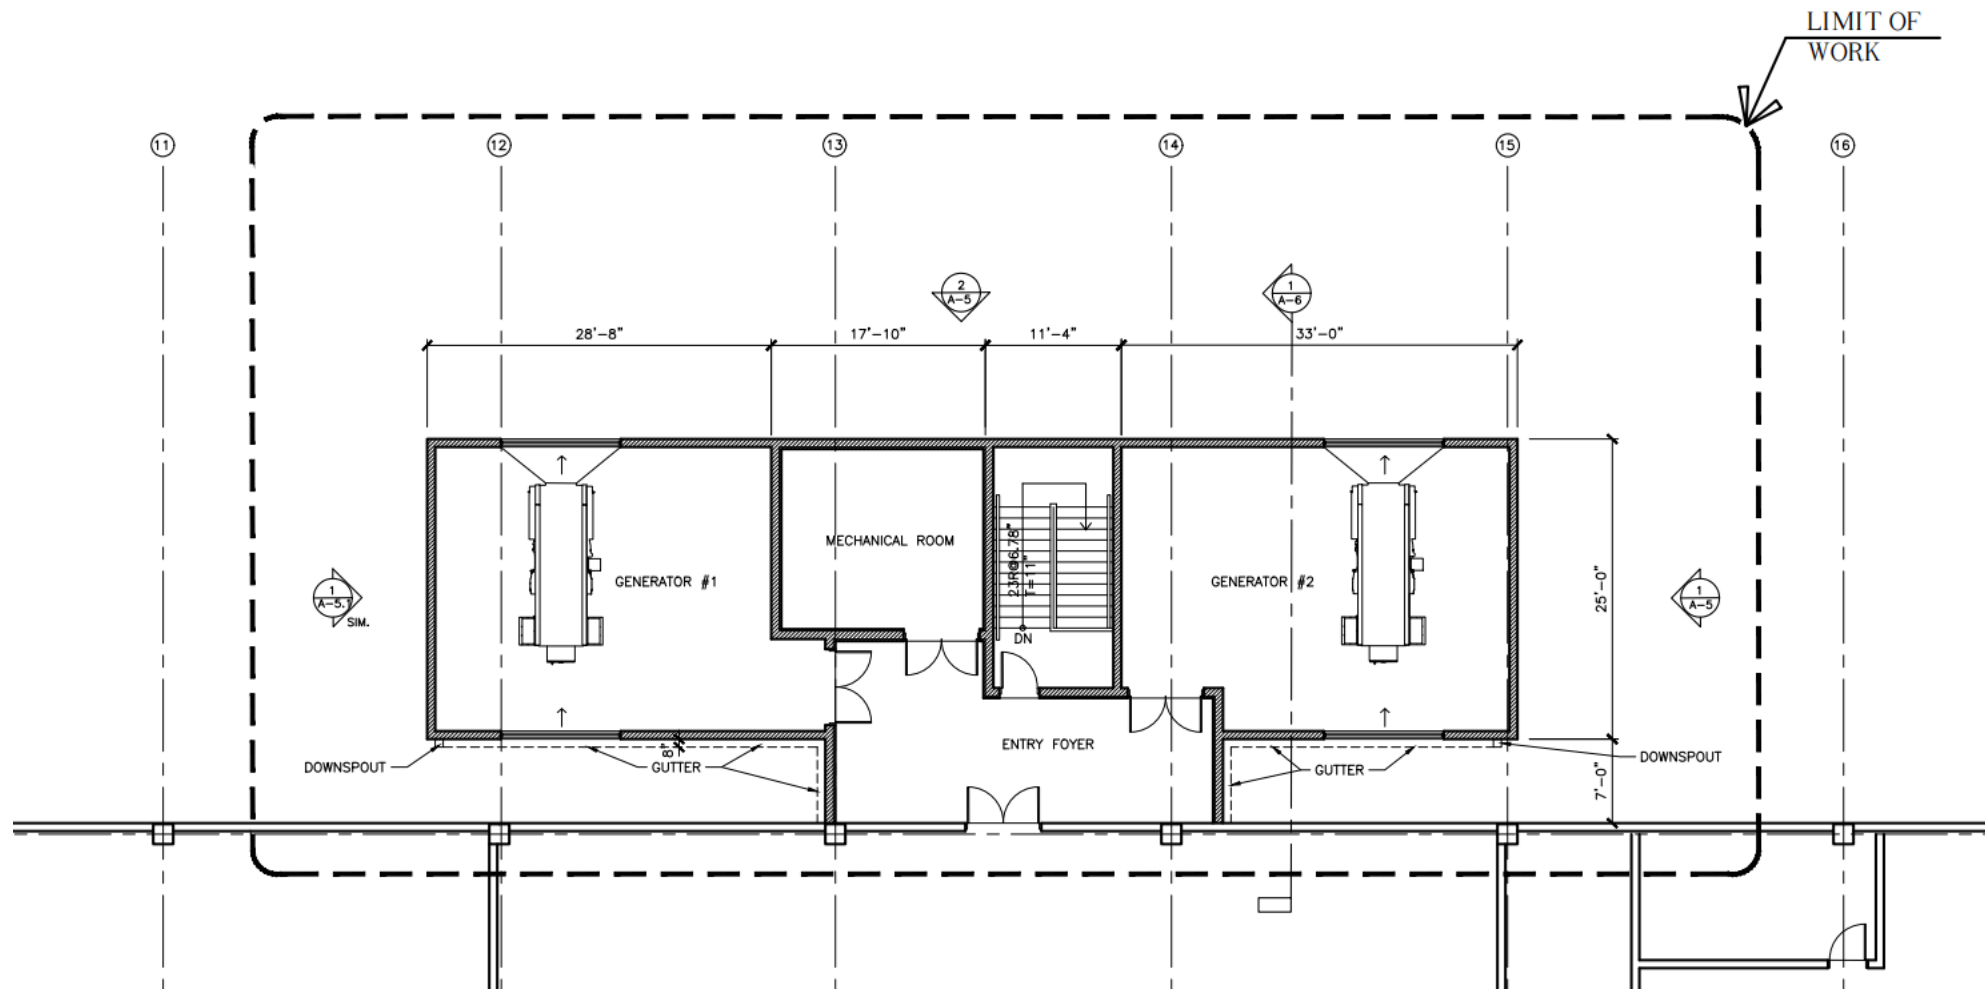


# Proposed Second Floor plan

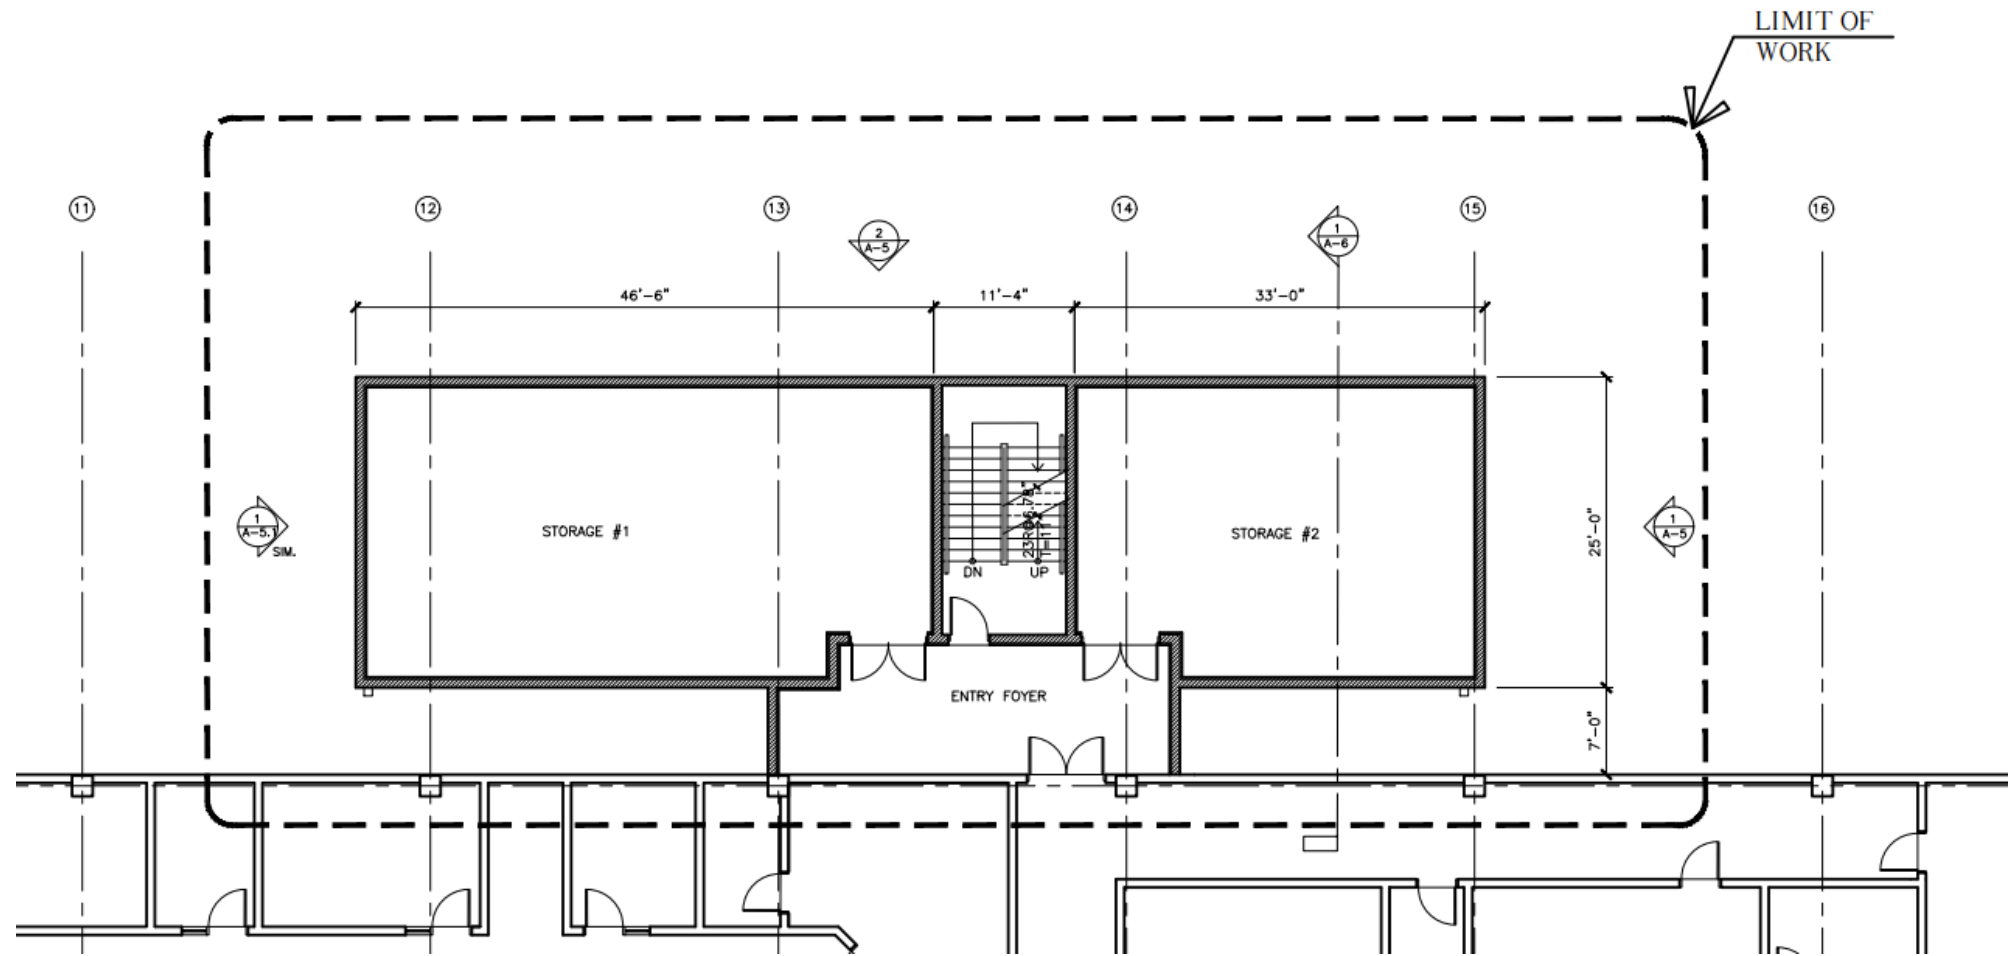


# Proposed First Floor plan

# Flood Protection Building Height Exception

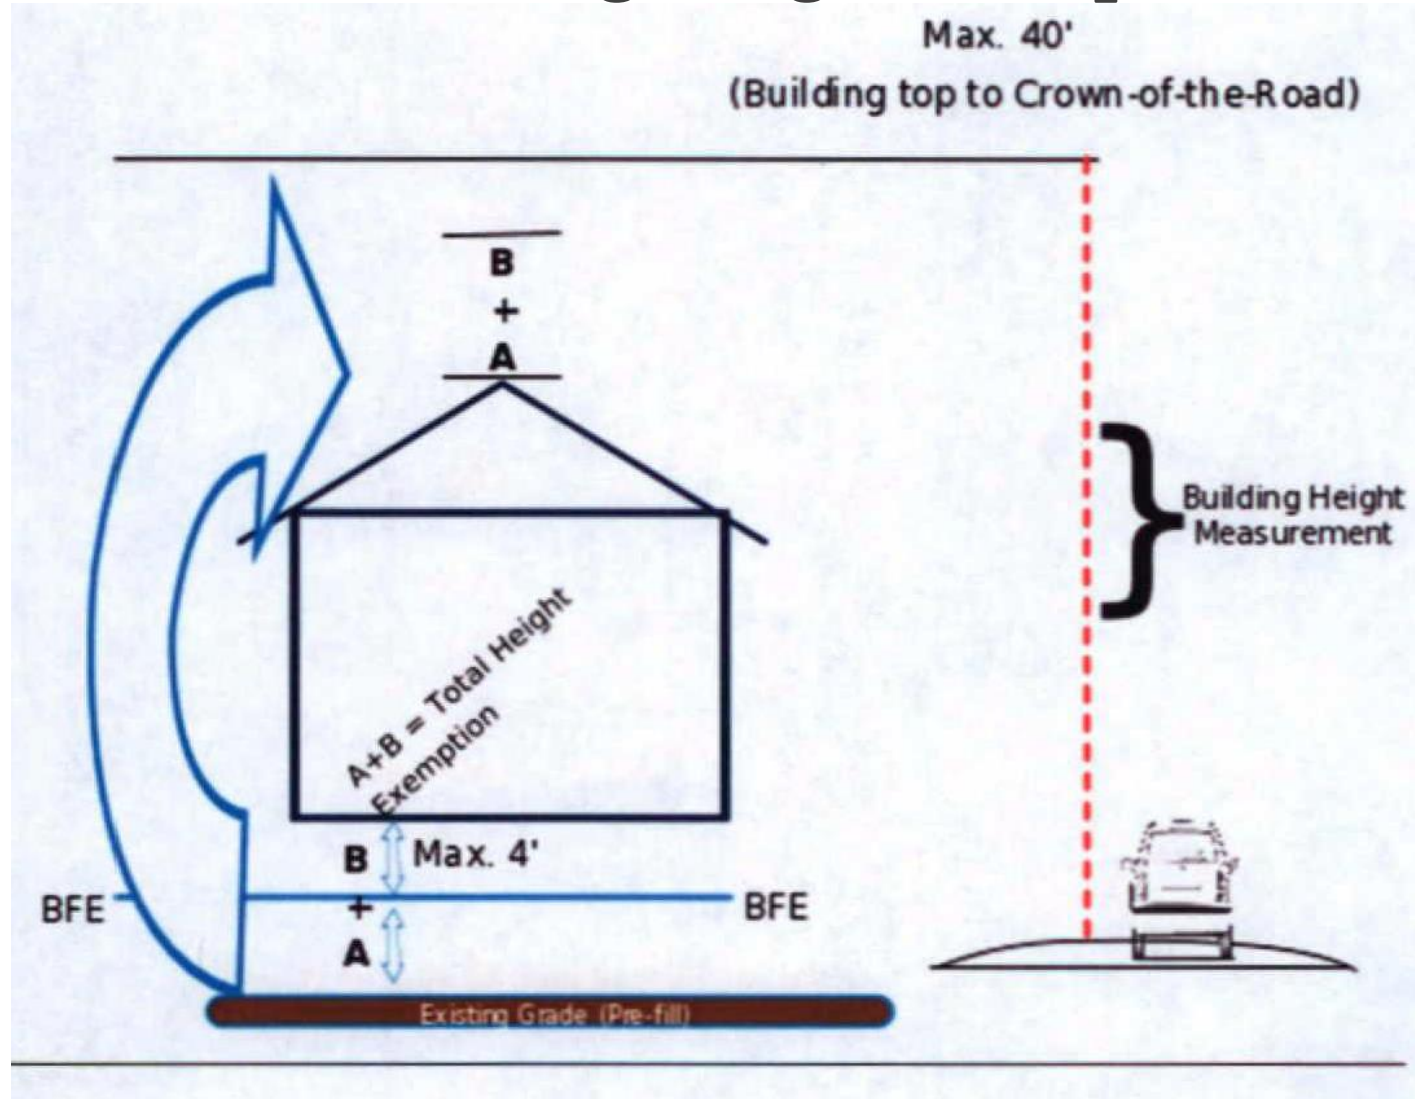

# Sec. 122-1149(d)

## Flood Protection Building Height Exception

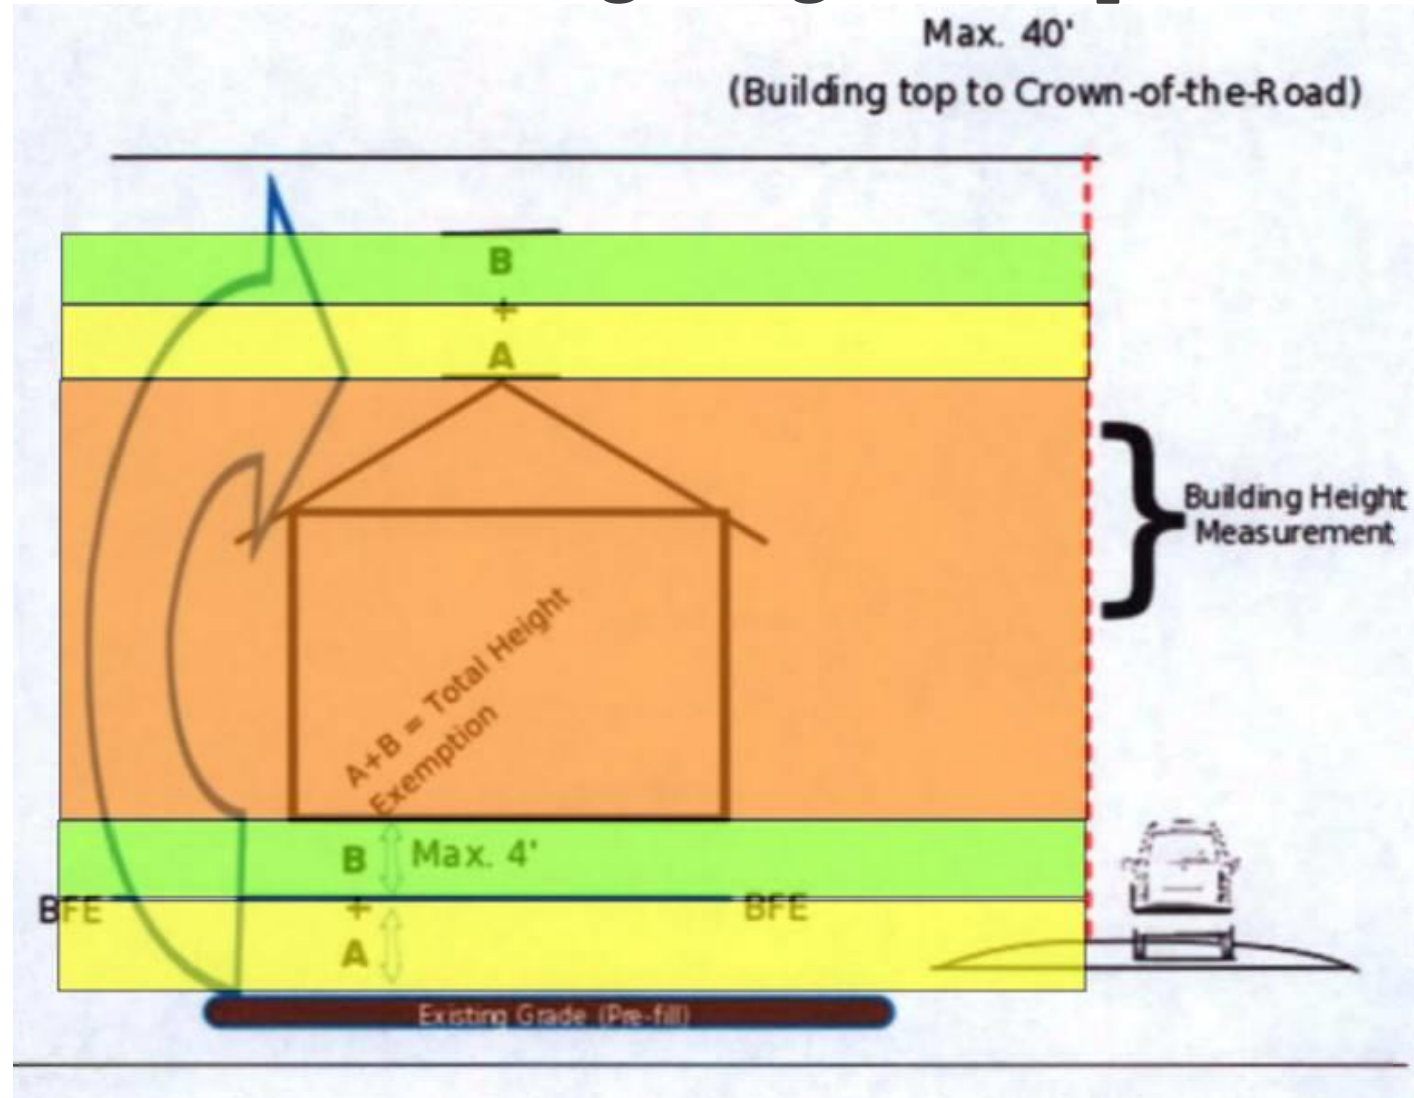

# Sec. 122-1149(d)

## Flood Protection Building Height Exception

