



Historic Architectural Review Commission Staff Report for Item 10

To: Chairman Haven Burkee and Historic Architectural Review
Commission Members

From: Enid Torregrosa-Silva, MSHP
Historic Preservation Planner

Meeting Date: November 29, 2022

Applicant: Robert Hulec, Engineer

Application Number: H2022-0046

Address: 1208 Virginia Street

Description of Work:

Renovations to historic house and replacement of rear addition with one-story structure.

Site Facts:

The house under review is a contributing resource to the historic district. The one and a half-story structure was built before 1912, as it is depicted in the 1912 Sanborn Map. Staff was unable to find the construction date as Sanborn maps from the 1800's do not extend to the east side of White Street. The Property Appraiser's records have the construction date of 1928. Originally the house used to have a "L" shape porch that between 1962 and 1965 was enclosed on its front elevation. At some point in time the front elevation was altered by a new addition, which is what we see today. The rear of the house was also altered with a one-story structure the full width of the house. The current rear addition is a sawtooth structure smaller in footprint than the one depicted in the 1968 aerial photograph. Portions of the house have 5 v-crimp, although most of the roof is finished with metal shingles. The city recognizes two units in the lot.

The front curb wall encroaches city's right-of-way. If the owner does not obtain an easement from the city this should be removed.



1968 aerial photograph.



1998 aerial photograph.



Front of the house circa 1965. Monroe County Library.



Front of the house.

Guidelines Cited on Review:

- Additions and alterations (pages 37a-37k), specifically guidelines 1, 5, 6, 11, 12, 13, and 24.
- New construction (pages 38a-38q), specifically guidelines 1, 11, 12, 13, 18, 22, 23, 24, and 25.

Staff Analysis:

The Certificate of Appropriateness under review proposes the replacement of the rear non-historic addition including a different roof line. This addition will have a front gable roof and will be lower in height than the principal house. The new addition will be covered with wood clapboard siding, will have aluminum windows and the roof will be finished with metal shingles.

The application also includes the enlargement of the upper fenestration in the front façade. The current window has dissimilar dimensions than the rest of the windows. The application also includes the replacement of 5-v crimp in the principal house with metal shingles. Six over six windows are proposed and new 2" by 2" wood railings with 6" by 6" wood posts are proposed on the side porch.

Consistency with Cited Guidelines:

It is staff's opinion that the proposed design is consistent with cited guidelines. The addition will be on a secondary elevation and its roof and west wall will not be flush with the historic house.

APPLICATION

HARC MAJOR PROJECTS CERTIFICATE OF APPROPRIATENESS

\$420 NON-REFUNDABLE BASE APPLICATION FEE - OTHER FEES MAY BE APPLICABLE Rev 12/14/2020 ET



City of Key West

1300 White Street
Key West, Florida 33040

HARC COA # <i>2022-0046</i>	REVISION #	INITIAL & DATE
FLOOD ZONE	ZONING DISTRICT	BLDG PERMIT #

A PRE-APPLICATION MEETING WITH HARC STAFF IS REQUIRED PRIOR TO SUBMITTAL

ADDRESS OF PROPOSED PROJECT:	1208 Virginia St.	
NAME ON DEED:	Jonathan Ring	PHONE NUMBER 512-845-4417
OWNER'S MAILING ADDRESS:	1075 Duval St. Suite C21	EMAIL ring.jonathan@gmail.com
	Key West, FL 33040	
APPLICANT NAME:	Bob Hulec/Erica Poole	PHONE NUMBER 305-890-6284
APPLICANT'S ADDRESS:	1211 Watson St.	EMAIL Bob@Lakewood-engineering.com
	Key West, FL 33040	
APPLICANT'S SIGNATURE:	<i>Bob Hulec</i>	DATE 10-5-22

ANY PERSON THAT MAKES CHANGES TO AN APPROVED CERTIFICATE OF APPROPRIATENESS MUST SUBMIT A NEW APPLICATION.

FLORIDA STATUTE 837.06: WHOEVER KNOWINGLY MAKES A FALSE STATEMENT IN WRITING AND WITH THE INTENT TO MISLEAD A PUBLIC SERVANT IN THE PERFORMANCE OF HIS OR HER OFFICIAL DUTY SHALL BE GUILTY OF A MISDEMEANOR OF THE SECOND-DEGREE PUNISHABLE PER SECTION 775.082 OR 775.083. THE APPLICANT FURTHER HEREBY ACKNOWLEDGES THAT THE SCOPE OF WORK AS DESCRIBED IN THE APPLICATION SHALL BE THE SCOPE OF WORK THAT IS CONTEMPLATED BY THE APPLICANT AND THE CITY. THE APPLICANT FURTHER STIPULATES THAT SHOULD FURTHER ACTION BE TAKEN BY THE CITY FOR EXCEEDING THE SCOPE OF THE DESCRIPTION OF WORK, AS DESCRIBED HEREIN, AND IF THERE IS CONFLICTING INFORMATION BETWEEN THE DESCRIPTION OF WORK AND THE SUBMITTED PLANS, THE AFOREMENTIONED DESCRIPTION OF WORK SHALL BE CONTROLLING.

PROJECT INCLUDES: REPLACEMENT OF WINDOWS ☒ RELOCATION OF A STRUCTURE ☒ ELEVATION OF A STRUCTURE ☐
 PROJECT INVOLVES A CONTRIBUTING STRUCTURE: YES ☒ NO ☐ INVOLVES A HISTORIC STRUCTURE: YES ☐ NO ☒
 PROJECT INVOLVES A STRUCTURE THAT IS INDIVIDUALLY LISTED ON THE NATIONAL REGISTER: YES ☐ NO ☒

DETAILED PROJECT DESCRIPTION INCLUDING MATERIALS, HEIGHT, DIMENSIONS, SQUARE FOOTAGE, LOCATION, ETC.	
GENERAL:	Site consists of a 1,329 SF structure on a 3,774 SF lot. The house includes a 231 SF addition in the rear that is non-contributing and beyond repair. Proposal includes demolition of that structure and replacement with a 285 SF gable structure. The proposed addition would match the gable orientation of the original structure with a lower ridge line. Materials include: wood clapboard to match original structure, approved windows, and metal shingle roofing.
MAIN BUILDING:	The main building will be renovated, with no major changes to the structure. Roof replacement is required, and windows will be updated with HARC approved replacements.
DEMOLITION (PLEASE FILL OUT AND ATTACH DEMOLITION APPENDIX):	21' x 11' rear addition and existing decks

APPLICATIONS MUST BE SUBMITTED IN PERSON WITH HARD COPIES BY 3PM ON THE SCHEDULED DEADLINE
PLEASE SEND AN ELECTRONIC COPY OF ALL DOCUMENTS CITY_HARC@CITYOFKEYWEST-FL.GOV

ACCESSORY STRUCTURE(S):	
PAVERS:	FENCES:
DECKS:	PAINTING: Yes
SITE (INCLUDING GRADING, FILL, TREES, ETC):	POOLS (INCLUDING EQUIPMENT):
ACCESSORY EQUIPMENT (GAS, A/C, VENTS, ETC):	OTHER:

OFFICIAL USE ONLY:	HARC COMMISSION REVIEW	EXPIRES ON:
MEETING DATE:	☐ APPROVED ☐ NOT APPROVED ☐ DEFERRED FOR FUTURE CONSIDERATION	INITIAL:
MEETING DATE:	☐ APPROVED ☐ NOT APPROVED ☐ DEFERRED FOR FUTURE CONSIDERATION	INITIAL:
MEETING DATE:	☐ APPROVED ☐ NOT APPROVED ☐ DEFERRED FOR FUTURE CONSIDERATION	INITIAL:
REASONS OR CONDITIONS:		
STAFF REVIEW COMMENTS:		
FIRST READING FOR DEMO	SECOND READING FOR DEMO:	
HARC STAFF SIGNATURE AND DATE:	HARC CHAIRPERSON SIGNATURE AND DATE:	

THIS APPLICATION MAY BE REVIEWED BY PLANNING DEPARTMENT STAFF.

HARC Certificate of Appropriateness: Demolition Appendix



City of Key West

1300 WHITE STREET

KEY WEST, FLORIDA 33040

HARC COA #	INITIAL & DATE
Harc 2022-0046	
ZONING DISTRICT	BLDG PERMIT #

ADDRESS OF PROPOSED PROJECT: 1208 Virginia St. Key West, FL 33040

PROPERTY OWNER'S NAME: Jonathan Ring

APPLICANT NAME: Bob Hulec

I hereby certify I am the owner of record and that the work shall conform to all applicable laws of this jurisdiction. By receiving a Certificate of Appropriateness, I realize that this project will require a Building Permit approval **PRIOR to proceeding with the work outlined above** and that a final inspection is required under this application. I also understand that **any changes to an approved Certificate of Appropriateness must be submitted for review**.

PROPERTY OWNER'S SIGNATURE 	10/23/22 - JONATHAN RING DATE AND PRINT NAME
--------------------------------	---

DETAILED PROJECT DESCRIPTION OF DEMOLITION

Demolition of existing 231 SF non-contributing addition at rear of the building (original construction year unknown) that structurally unsound. Addition will be replaced with structure described in the Major Projects Certificate of Appropriateness application.

CRITERIA FOR DEMOLITION OF CONTRIBUTING OR HISTORIC STRUCTURES:

Before any Certificate of Appropriateness may be issued for a demolition request, the Historic Architectural Review Commission must find that the following requirements are met (please review and comment on each criterion that applies);

(1) If the subject of the application is a contributing or historic building or structure, then it should not be demolished unless its condition is irrevocably compromised by extreme deterioration or it does not meet any of the following criteria:

(a) The existing condition of the building or structure is irrevocably compromised by extreme deterioration.

N/A

(2) Or explain how the building or structure meets the criteria below:

(a) Embodies no distinctive characteristics of a type, period, or method of construction of aesthetic or historic significance in the city and is not a significant and distinguishable building entity whose components may lack individual distinction.

N/A

Nothing in this application is intended to alter the authority of the Building Official to condemn for demolition dangerous buildings, as provided in Section 102-218 of the Land Development Regulations and Chapter 14 of the Code of Ordinances.

(b) Is not specifically associated with events that have made a significant contribution to local, state, or national history.

N/A

(c) Has no significant character, interest, or value as part fo the development, heritage, or cultural characteristics of the city, state or nation, and is not associated with the life of a person significant in the past.

N/A

(d) Is not the site of a historic event with significant effect upon society.

N/A

(e) Does not exemplify the cultural, political, economic, social, or historic heritage of the city.

N/A

(f) Does not portray the environment in an era of history characterized by a distinctive architectural style.

N/A

(g) If a part of or related to a square, park, or other distinctive area, nevertheless should not be developed or preserved according to a plan based on the area's historic, cultural, natural, or architectural motif.

N/A

(h) Does not have a unique location or singular physical characteristic which represents an established and familiar visual feature of its neighborhood or of the city, and does not exemplify the best remaining architectural type in a neighborhood.

Nothing in this application is intended to alter the authority of the Building Official to condemn for demolition dangerous buildings, as provided in Section 102-218 of the Land Development Regulations and Chapter 14 of the Code of Ordinances.

N/A

(i) Has not yielded, and is not likely to yield, information important in history.

N/A

CRITERIA FOR DEMOLITION OF NON-CONTRIBUTING OR NON-HISTORIC STRUCTURES:

The following criteria will also be reviewed by the Historic Architectural Review Commission for proposed demolitions. The Commission shall not issue a Certificate of Appropriateness that would result in the following conditions (please review and comment on each criterion that applies);

(1) Removing buildings or structures that are important in defining the overall historic character of a district or neighborhood so that the character is diminished.

Structure is in the rear of the property, and will be replaced with the proposed addition.

(2) Removing historic buildings or structures and thus destroying the historic relationship between buildings or structures and open space.

N/A



(3) Removing an historic building or structure in a complex; or removing a building facade; or removing a significant later addition that is important in defining the historic character of a site or the surrounding district or neighborhood.

N/A



(4) Removing buildings or structures that would otherwise qualify as contributing.

N/A


SANBORN MAPS

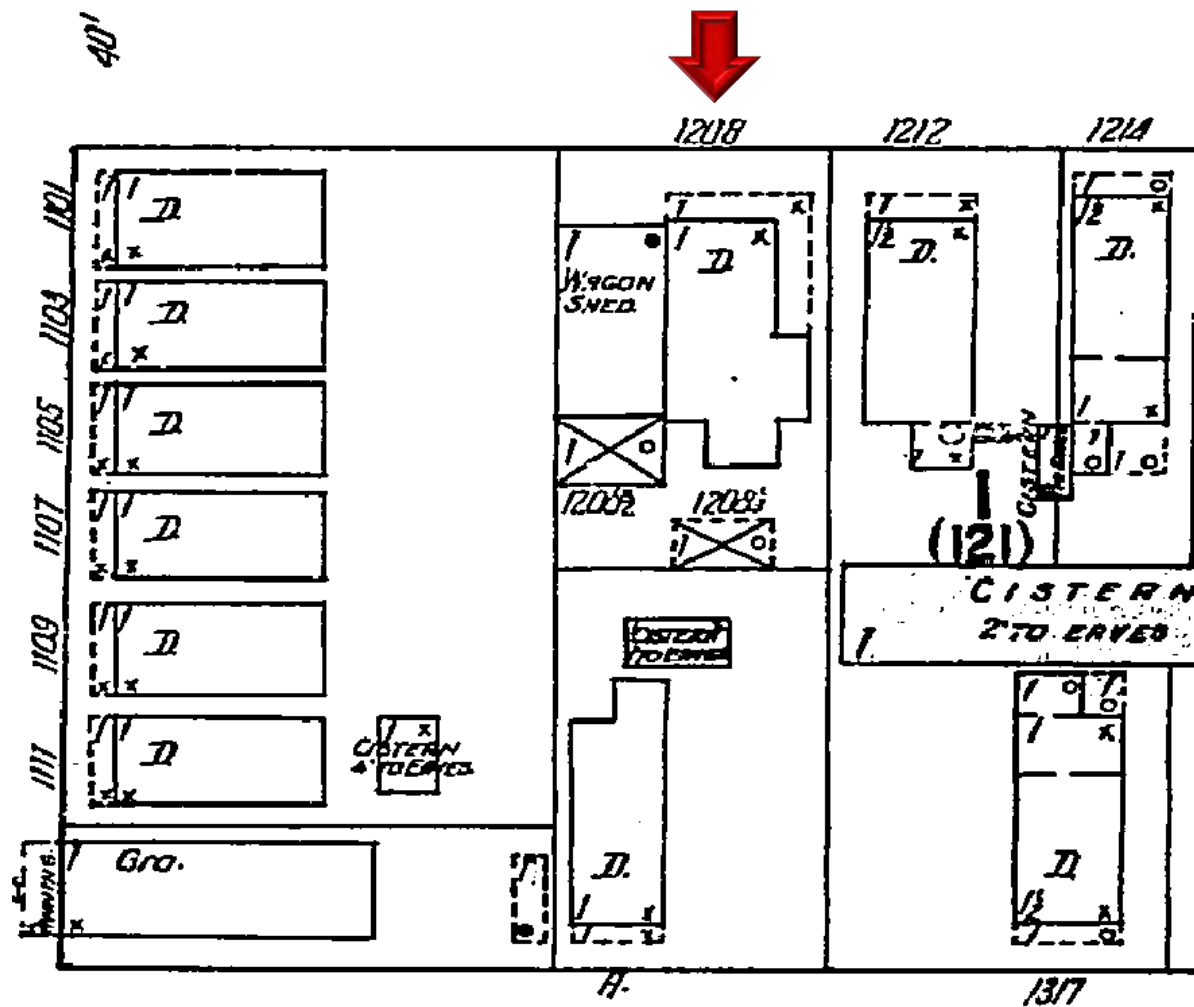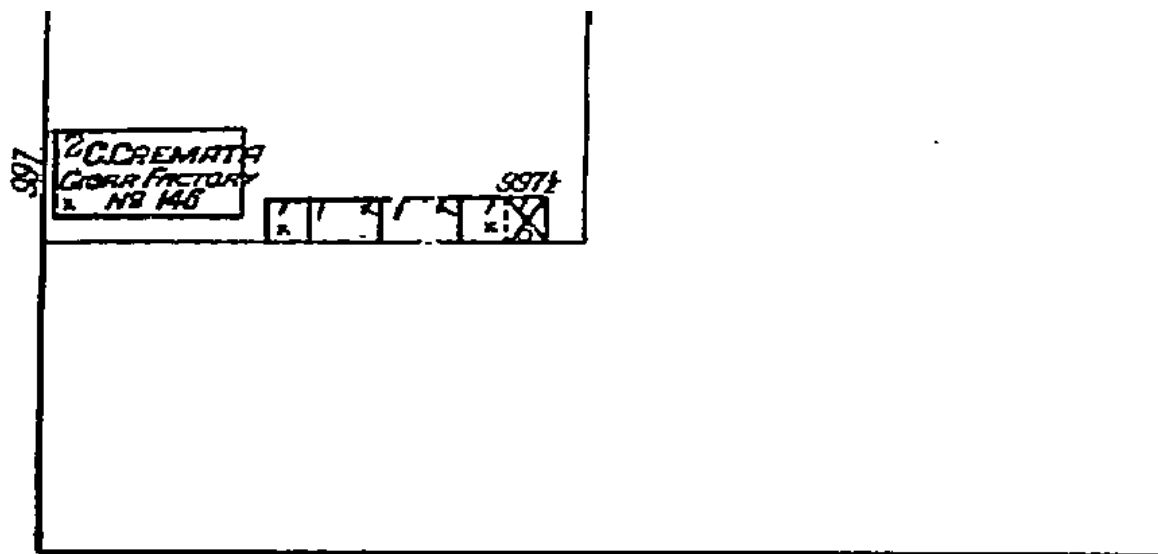

1912 Sanborn Map

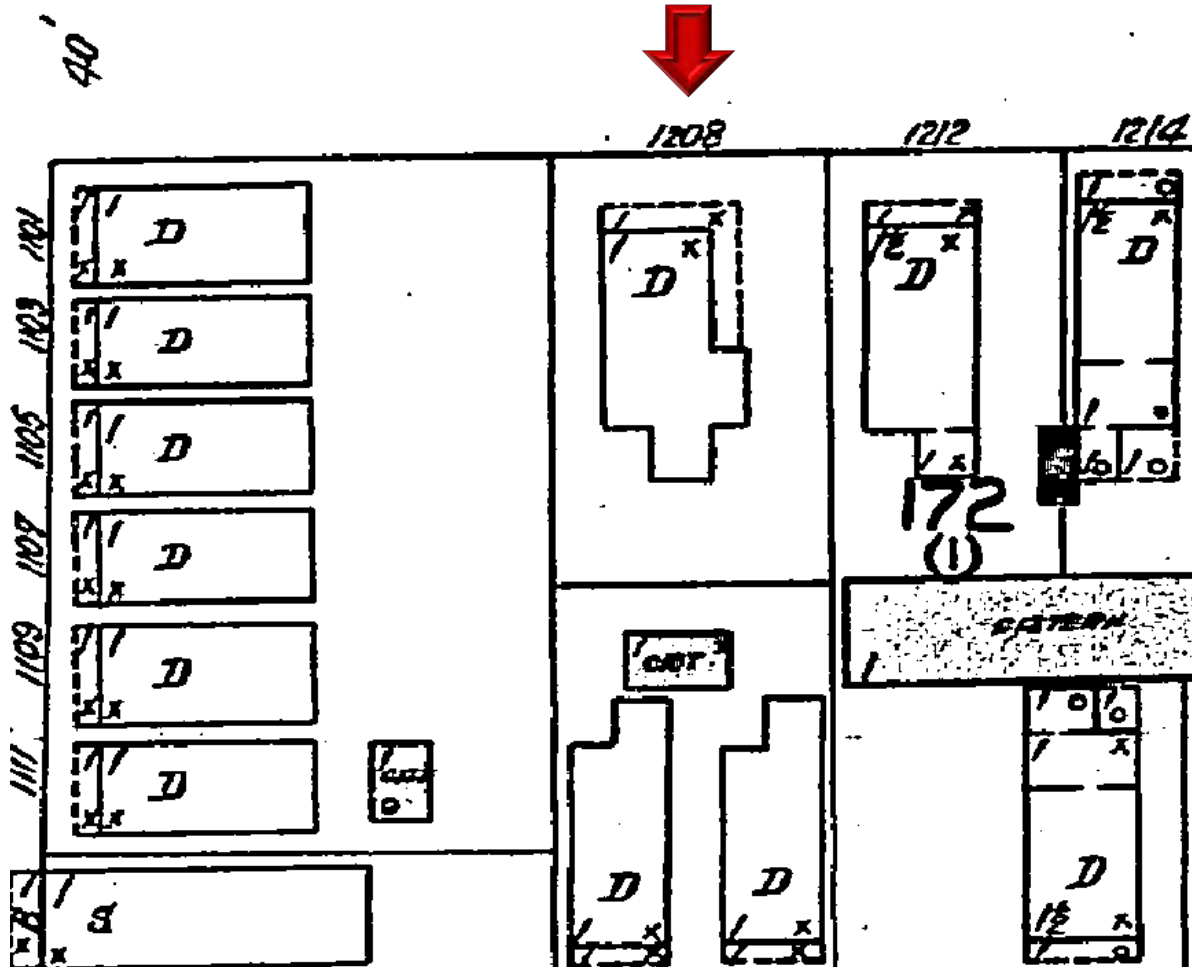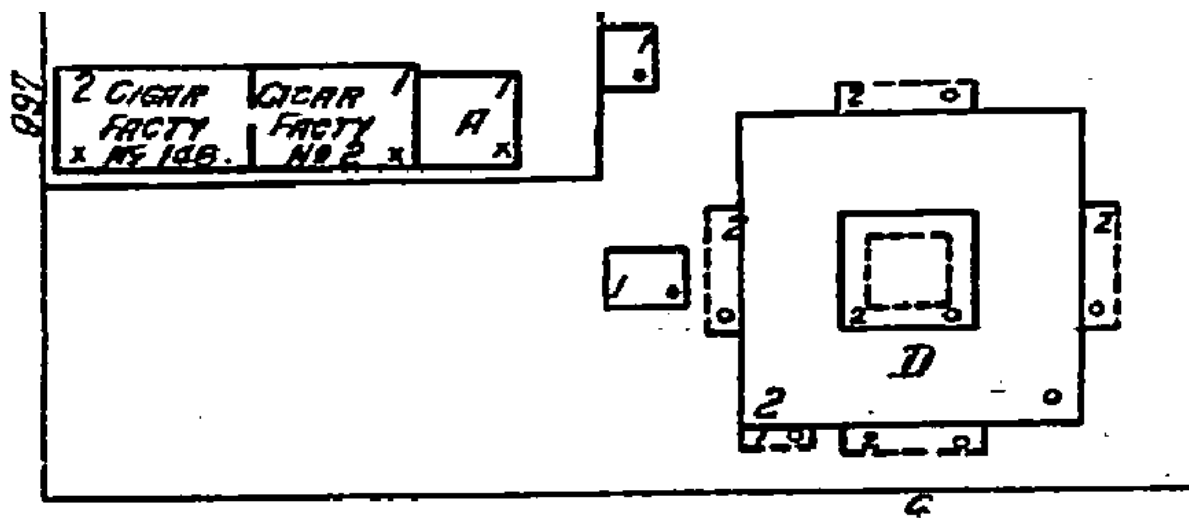

1926 Sanborn Map

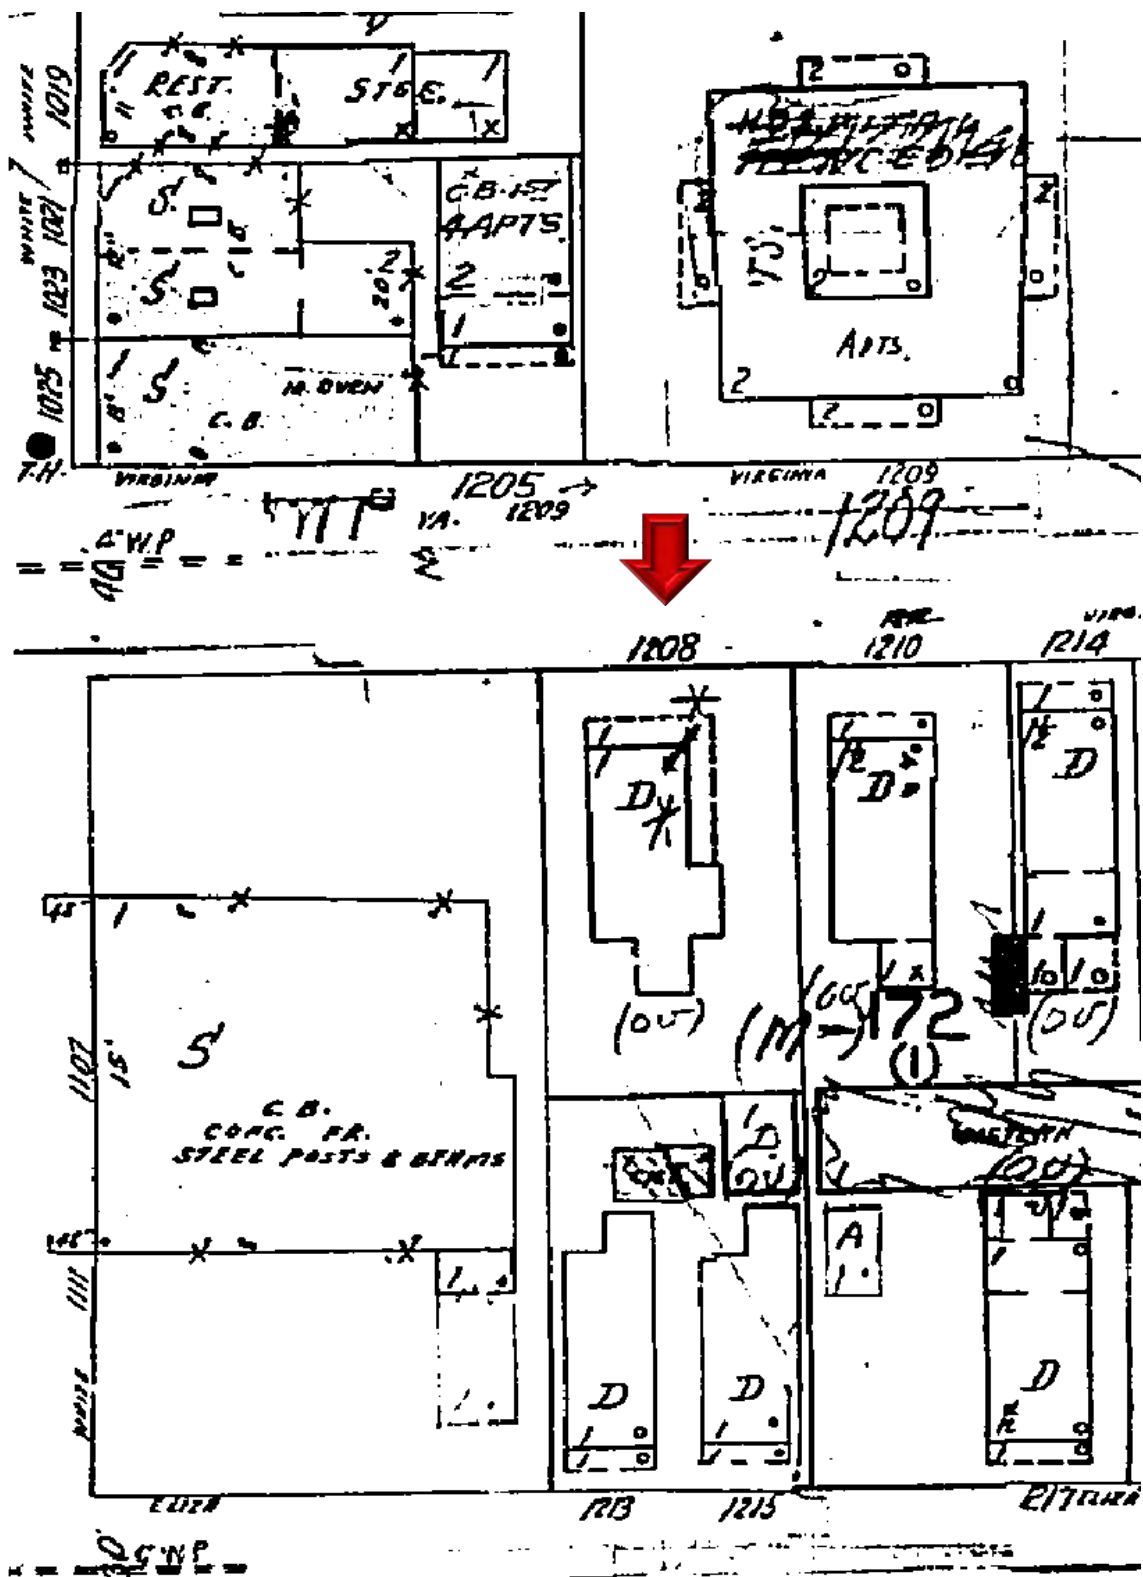

1962 Sanborn Map

PROJECT PHOTOS



1208 Virginia Street circa 1965. Monroe County Library.

1208 Virginia – HARC Certificate of Appropriateness Meeting

10/24/22



Street View of House



Front View of the Property



West View of Property (From Fausto's)



Existing Addition (Proposed to remove)




East View of Addition



East View of Original Building

SURVEY

1" = 20'
Assumed

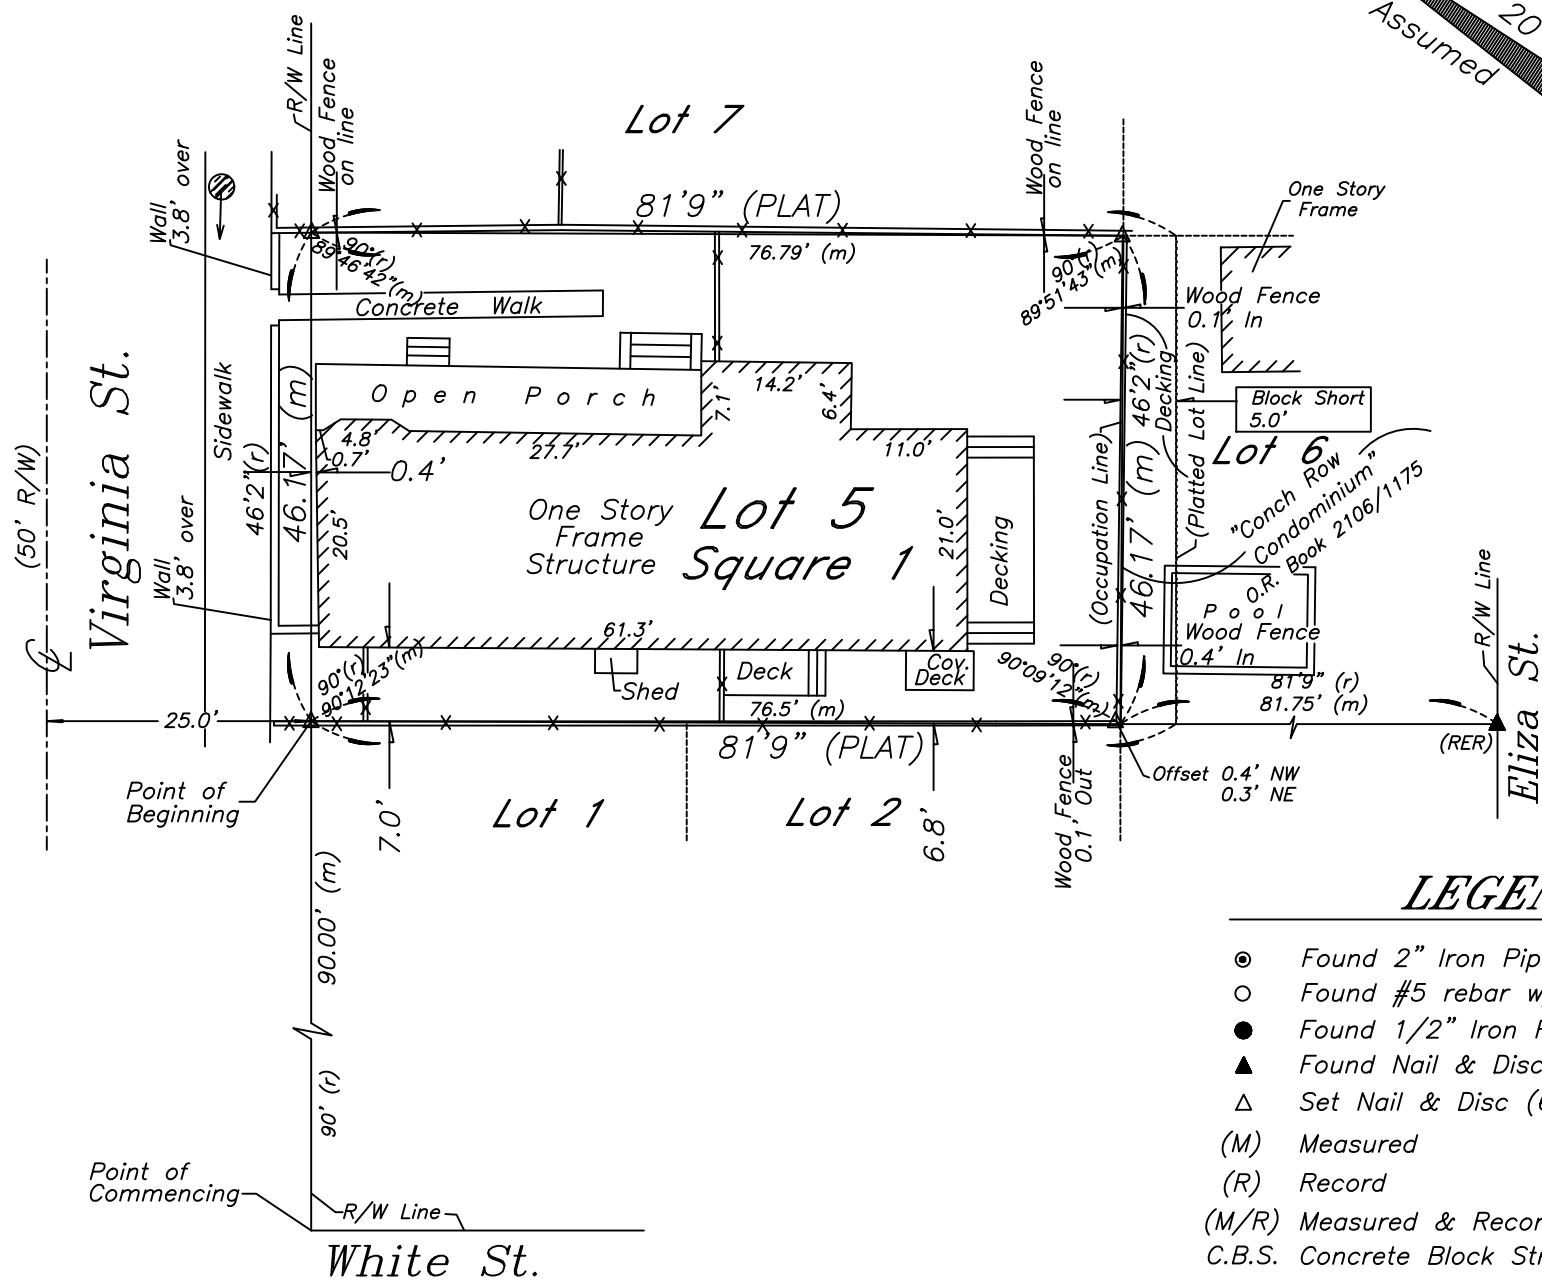

- ◎ Found 2" Iron Pipe (Fence Post)
- Found #5 rebar w/cap (6298)
- Found 1/2" Iron Rod (2863)
- ▲ Found Nail & Disc (PTS)
- △ Set Nail & Disc (6298)
- (M) Measured
- (R) Record
- (M/R) Measured & Record
- C.B.S. Concrete Block Structure
- R\W Right of Way
- CLF Chain Link Fence
- ℄ Centerline
- ⊗ Utility Pole
- P- Overhead Utility Lines

1. The legal description shown hereon was furnished by the client or their agent.
2. Underground foundations and utilities were not located.
3. All angles are 90° (Measured & Record) unless otherwise noted.
4. Street address: 1208 Virginia Street, Key West, FL.
5. This survey is not valid without the signature and the original raised seal of a Florida licensed surveyor and mapper.
6. Lands shown hereon were not abstracted for rights-of-way, easements, ownership, or other instruments of record.
7. North Arrow is assumed and based on the legal description.
8. All concrete and bricking is not shown.
9. Date of field work: April 6, 2022
10. Ownership of fences is undeterminable, unless otherwise noted.

COMMENCE at a point on the Southeast side of Virginia Street, distant Ninety (90) feet from the corner of White and Virginia Streets and running thence along Virginia Street in a Northeasterly direction Forty-six (46) feet, Two (2) inches; thence at right angles in a Southeasterly direction Eighty-one (81) feet, Nine (9) inches; thence at right angles in a Southwesterly direction Forty-six (46) feet, Two (2) inches; thence at right angles in a Northwesterly direction Eighty-one (81) feet, Nine (9) inches to the Point of Beginning.

I HEREBY CERTIFY that this survey was made under my responsible charge and meets the Standard of Practice as set forth by the Florida Board of Professional Surveyors & Mappers in Chapter 5J-17, Florida Administrative Code, pursuant to Section 472.027, Florida Statutes.

3430 Duck Ave., Key West, FL 33040
(305) 296-7422 FAX (305) 296-2244

PROPOSED DESIGN

1208 VIRGINIA ST.
PROJECT NO. 1208-22
INDEX OF DRAWINGS

SCOPE OF WORK:
1. REPLACEMENT OF REAR GABLE STRUCTURE

- A0.0 INDEX & SITE PLAN
- A1.0 EXISTING ELEVATIONS
- A2.0 PROPOSED ELEVATIONS
- A3.0 PROPOSED ELEVATION & SITE PLAN

ORIGINAL STRUCTURE TO UNDERGO
STRUCTURAL AND INTERIOR
RENOVATIONS

SITE DATA:

SITE ADDRESS: 1208 VIRGINIA STREET KEY WEST, FL 33040

PARCEL ID: 00033940-000000

SECTION/TOWNSHIP/RANGE: 05/68/25


LEGAL DESCRIPTION: KW ISLAND CITY SUB PB 1-26 LOT 5 SQR 1 TR 14
G11-544 OR539-489 OR890-439/440 OR970-1936 OR988-2149 OR1427-2406/08
OR3036-1085 OR3159-0831

SITE DATA TABLE				
	CODE REQUIREMENT	EXISTING SITE	PROPOSED	VARIANCE REQUEST
ZONING	HMDR	HMDR	HMDR	N/A
FLOOD ZONE	X	X	X	N/A
SIZE OF SITE	N/A	3,774	UNCHANGED	N/A
FRONT SETBACK	10'-0"	0'-5"	UNCHANGED	N/A
SIDE SETBACK A	5'-0"	6'-10"	UNCHANGED	N/A
SIDE SETBACK B	5'-0"	12'-0"	UNCHANGED	N/A
STREET SIDE SETBACK	7.5'-0"	N/A	N/A	N/A
REAR SETBACK	15'-0"	19'-3"	15'-0"	N/A
BUILDING COVERAGE	40%	42%	39%	NO
IMPERVIOUS SURFACE	60%	44%	41%	NO
OPEN SPACE/LANDSCAPING	35%	51%	45%	NO

1 PROPOSED PROJECT AREA
A0.0 SCALE: 1/4"=1'-0"

DEMO EXISTING NON-CONTRIBUTING
GABLE STRUCTURE AND DECKS

Boundary Survey Map of Lot 5, Square 1,
Tract 14, Island of Key West

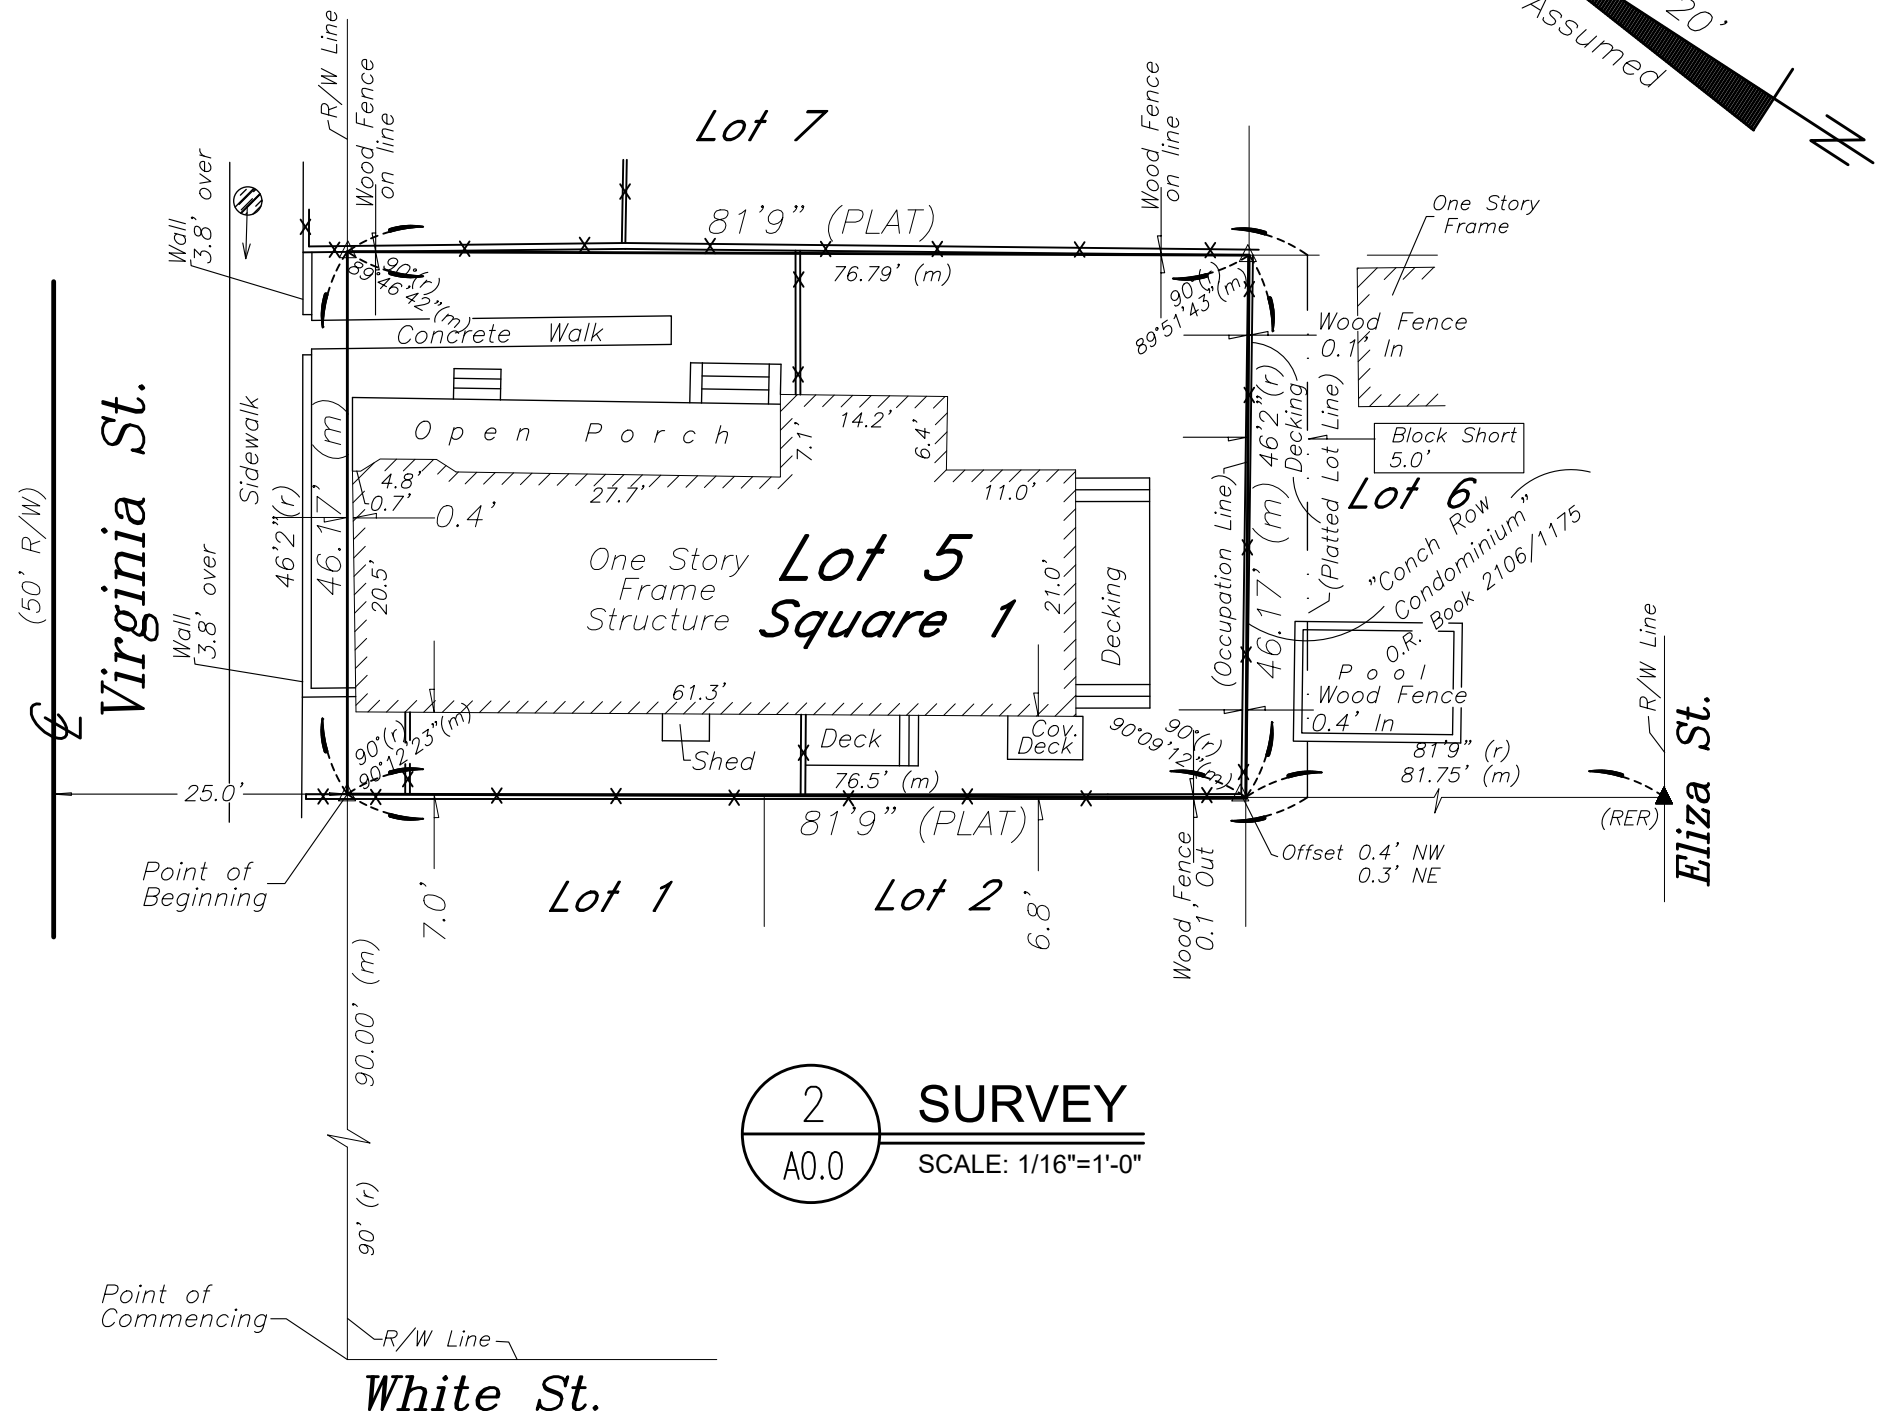

SITE LOC.



DATE:	REV.	SET	DESCRIPTION	FOR HARC REVIEW
10/24/22	1			

SEAL:

NOT VALID FOR CONSTRUCTION UNLESS
SIGNED/SEALED IN THIS BLOCK

ERICA HELEN POOLE - ARCHITECT
#AR98525


SANDBAR DESIGN STUDIO
29183 CAMELIA LANE
BIG PINE KEY, FL 33043
WWW.SANDBARDESIGNSTUDIO.COM
817/3035854


LAKEWOOD ENGINEERING
DESIGN & CONSTRUCTION SERVICES
LAKEWOOD ENGINEERING
1211 WATSON ST.
KEY WEST, FL 33040
305-890-6284

1208 VIRGINIA RENOVATIONS
1208 VIRGINIA
KEY WEST, FL 33040

SHEET
TITLE

COVER SHEET

A
0.0

PROJECT
NO.
1208-22

DRAWN BY:
BH
APPROVED BY: EHP

EXISTING ELEVATION VIEWS




1 FRONT ELEVATION
SCALE: 1/4"=1'-0"



2 EAST SIDE ELEVATION
SCALE: 1/4"=1'-0"



3 REAR ELEVATION
SCALE: 1/4"=1'-0"

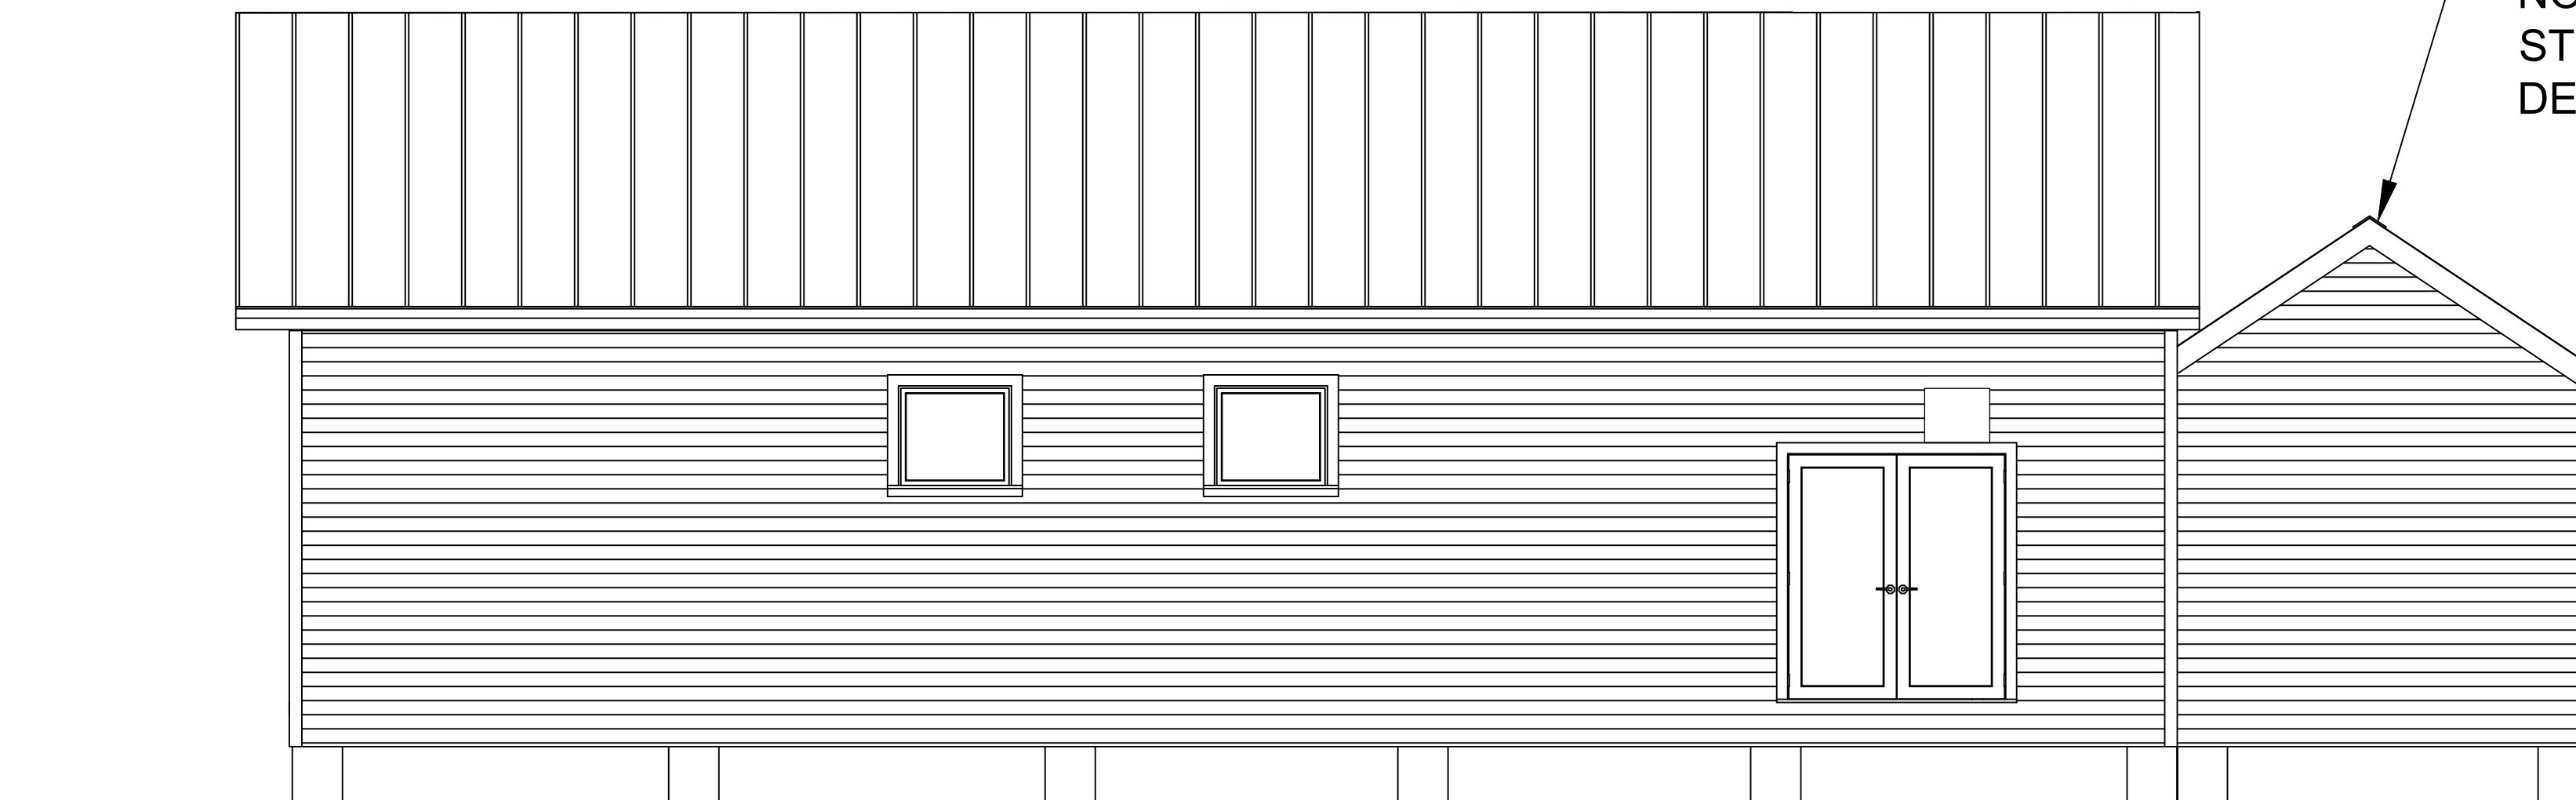

4 WEST SIDE ELEVATION
SCALE: 1/4"=1'-0"

DATE	REV.	SET DESCRIPTION	FOR REVIEW
9/21/22	1		

SEAL:

NOT VALID FOR CONSTRUCTION UNLESS
SIGNED/SEALED IN THIS BLOCK

ERICA HELEN POOLE - ARCHITECT
#AR98525


SANDBAR
DESIGN STUDIO
SANDBAR DESIGN STUDIO
29193 CAMELLIA LANE
BUD PINE KEY, FL 33043
WWW.SANDBARDESIGNSTUDIO.COM
8479035854


LAKEWOOD ENGINEERING
DESIGN & CONSTRUCTION SERVICES
LAKEWOOD ENGINEERING
1211 WATSON ST.
KEY WEST, FL 33040
305-890-8284

1208 VIRGINIA RENOVATIONS
1208 VIRGINIA
KEY WEST, FL 33040

SHEET
TITLE
ELEVATIONS 1

A
1.0

PROJECT
NO.
1208-22

DRAWN BY:
BH

APPROVED BY:
EHP

PROPOSED ELEVATION VIEWS



DATE	REV.	SET	DESCRIPTION	FOR REVIEW
9/21/22	1			

SEAL:

NOT VALID FOR CONSTRUCTION UNLESS SIGNED/SEALED IN THIS BLOCK

ERICA HELEN POOLE - ARCHITECT
#AR98525

SANDBAR
DESIGN STUDIO
SANDBAR DESIGN STUDIO
29193 CAMELLIA LANE
BUD PINE KEY, FL 33043
WWW.SANDBARDESIGNSTUDIO.COM
8479085854

LAKEWOOD ENGINEERING
DESIGN & CONSTRUCTION SERVICES
LAKEWOOD ENGINEERING
1211 WATSON ST.
KEY WEST, FL 33040
305-890-8284

1208 VIRGINIA RENOVATIONS
1208 VIRGINIA
KEY WEST, FL 33040

SHEET TITLE
ELEVATIONS 2


A
2.0

PROJECT NO.
1208-22

DRAWN BY: BH
APPROVED BY: EHP



1 SIDE ELEVATION
A3.0 SCALE: N/A

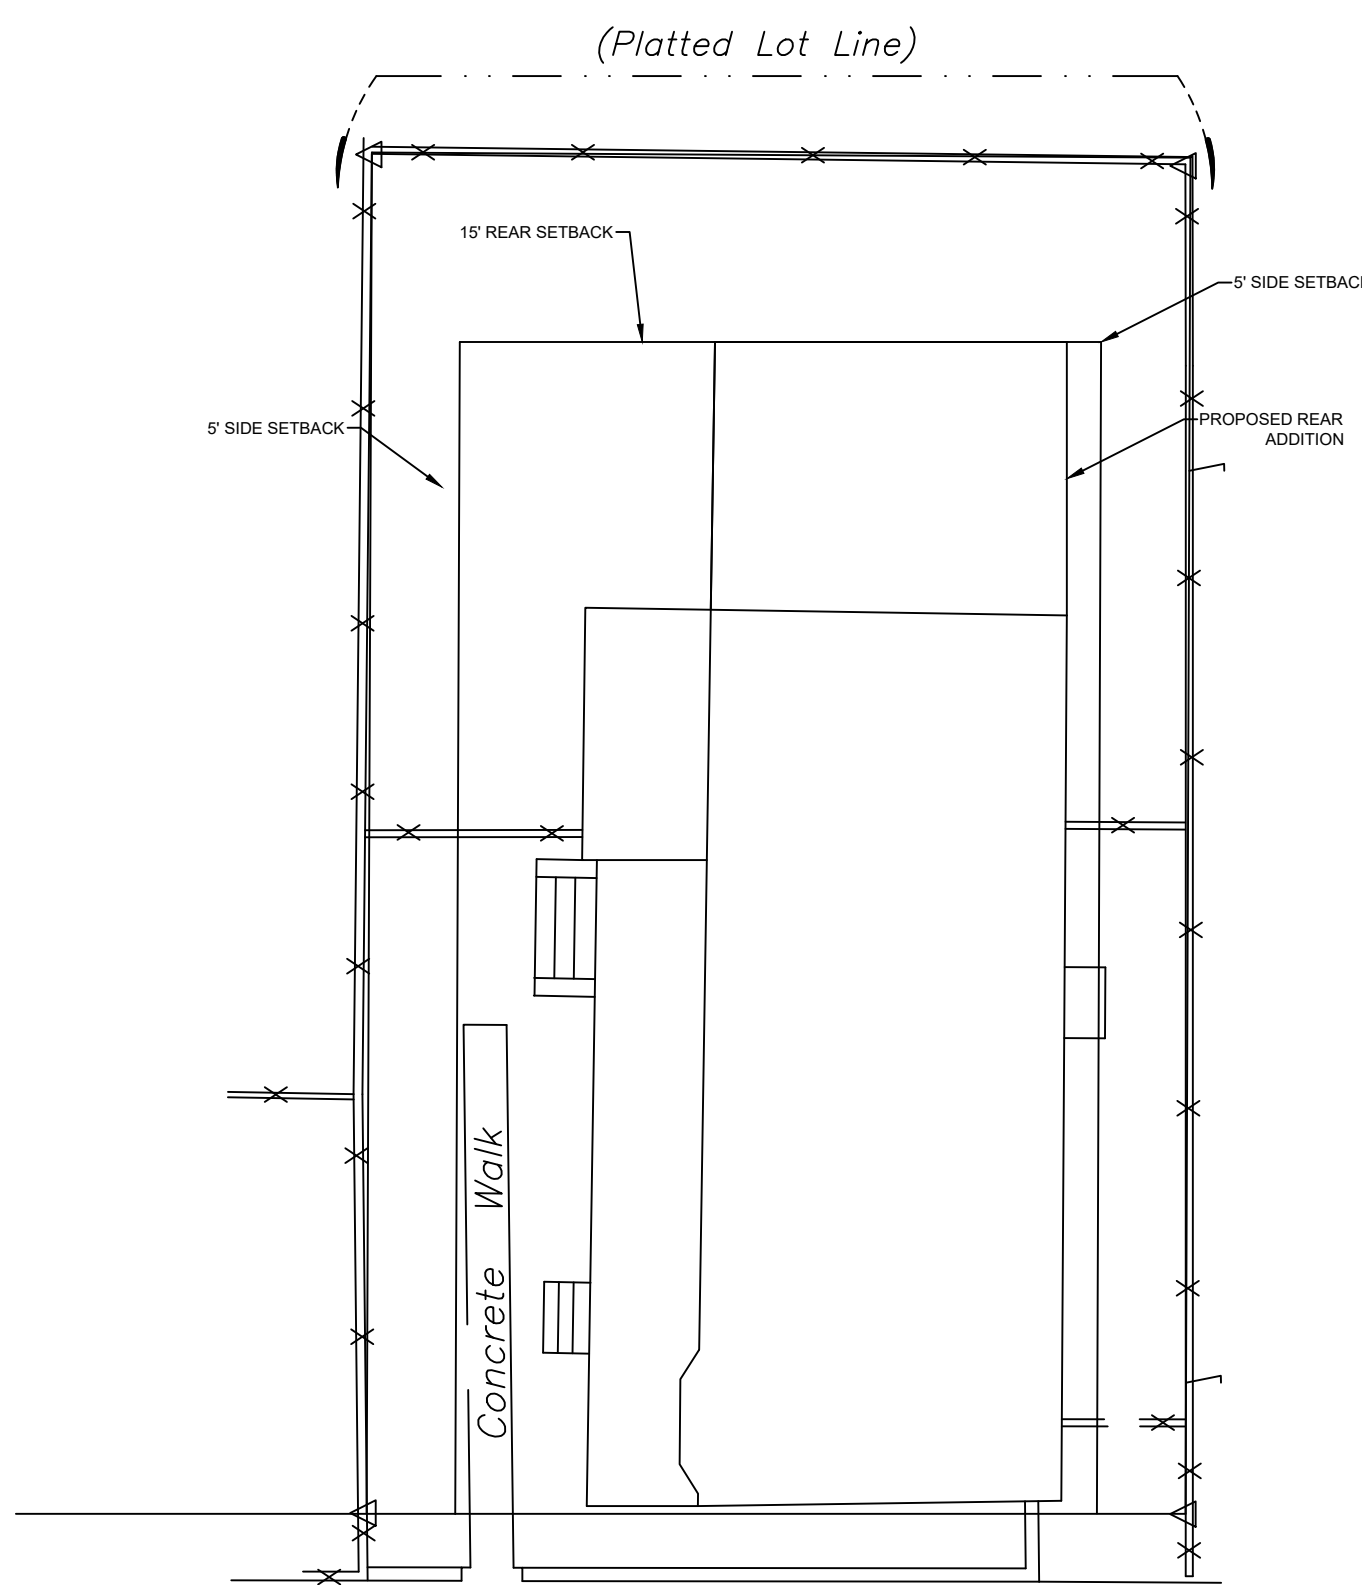

Virginia St.

2 PROPOSED SITE PLAN
A3.0 SCALE: N/A

DATE	REV.	SET DESCRIPTION	FOR REVIEW
9/21/22	1		

SEAL:

NOT VALID FOR CONSTRUCTION UNLESS
SIGNED/SEALED IN THIS BLOCK

ERICA HELEN POOLE - ARCHITECT
#AR98525



1208 VIRGINIA RENOVATIONS
1208 VIRGINIA
KEY WEST, FL 33040

SHEET TITLE
ELEVATIONS 3



PROJECT NO. 1208-22
DRAWN BY: BH
APPROVED BY: EHP

NOTICING

Public Meeting Notice

The Historic Architectural Review Commission will hold a public meeting at **5:00 p.m., November 29, 2022, at City Hall, 1300 White Street**, Key West, Florida. To view the live feed of the meeting, you can tune in to Comcast channel 77, AT&T Uverse channel 99. If you wish to participate virtually, please contact HARC staff at 305-809-3973. The purpose of the hearing will be to consider a request for:

RENOVATIONS TO HISTORIC HOUSE AND REPLACEMENT OF REAR ADDITION WITH ONE-STORY STRUCTURE. DEMOLITION OF REAR ADDITION AND REMOVAL OF REAR AND SIDE DECKS.

#1208 VIRGINIA STREET

Applicant – Robert Hulec Application #H2022-0046

If you wish to see the application or have any questions, you may visit the Planning Department during regular office hours at 1300 White Street, call 305-809-3973 or visit our website at www.cityofkeywest-fl.gov.

THIS NOTICE CAN NOT BE REMOVED FROM THE SITE UNTIL HARC FINAL DETERMINATION

ADA ASSISTANCE: It is the policy of the City of Key West to comply with all requirements of the Americans with Disabilities Act (ADA). Please call the TTY number at 800-955-8771 or 800-955-8770 (Voice) or the ADA Coordinator at 305-809-3811 at least five business days in advance for sign language interpreters, assistive listening devices, or materials in accessible format.

PROPERTY APPRAISER INFORMATION



Monroe County, FL

Disclaimer

The Monroe County Property Appraiser's office maintains data on property within the County solely for the purpose of fulfilling its responsibility to secure a just valuation for ad valorem tax purposes of all property within the County. The Monroe County Property Appraiser's office cannot guarantee its accuracy for any other purpose. Likewise, data provided regarding one tax year may not be applicable in prior or subsequent years. By requesting such data, you hereby understand and agree that the data is intended for ad valorem tax purposes only and should not be relied on for any other purpose.

By continuing into this site you assert that you have read and agree to the above statement.

Summary

Parcel ID 00033940-000000
Account# 1034843
Property ID 1034843
Millage Group 10KW
Location 1208 VIRGINIA St, KEY WEST
Address
Legal KW ISLAND CITY SUB PB 1-26 LOT 5 SQR 1 TR 14 G11-544 OR539-489 OR890-439/440 OR970-1936 OR988-2149 OR1427-2406/08 OR3036-1085 OR3159-0831
Description (Note: Not to be used on legal documents.)
Neighborhood 6096
Property MULTI-FAMILY DUPLEX (0802)
Class
Subdivision
Sec/Twp/Rng 05/68/25
Affordable No
Housing



Owner

[RING JONATHAN](#)
 1075 Duval St
 Ste C21
 Key West FL 33040

Valuation

	2022 Certified Values	2021 Certified Values	2020 Certified Values	2019 Certified Values
+ Market Improvement Value	\$251,815	\$225,679	\$176,313	\$181,351
+ Market Misc Value	\$904	\$904	\$904	\$904
+ Market Land Value	\$426,575	\$340,085	\$354,360	\$351,001
= Just Market Value	\$679,294	\$566,668	\$531,577	\$533,256
= Total Assessed Value	\$623,335	\$566,668	\$531,577	\$533,256
- School Exempt Value	\$0	\$0	\$0	\$0
= School Taxable Value	\$679,294	\$566,668	\$531,577	\$533,256

Land

Land Use	Number of Units	Unit Type	Frontage	Depth
MULTI RES DRY (080D)	3,774.00	Square Foot	0	0

Buildings

Building ID	2695	Exterior Walls	ABOVE AVERAGE WOOD
Style	2 STORY ELEV FOUNDATION	Year Built	1928
Building Type	M.F. - R2 / R2	EffectiveYearBuilt	2006
Gross Sq Ft	2451	Foundation	CONC BLOCK
Finished Sq Ft	1329	Roof Type	GABLE/HIP
Stories	2 Floor	Roof Coverage	METAL
Condition	AVERAGE	Flooring Type	SFT/HD WD
Perimeter	176	Heating Type	
Functional Obs	0	Bedrooms	3
Economic Obs	0	Full Bathrooms	2
Depreciation %	22	Half Bathrooms	0
Interior Walls	WALL BD/WD WAL	Grade	500
		Number of Fire Pl	0

Code	Description	Sketch Area	Finished Area	Perimeter
FHS	FINISH HALF ST	760	0	116
FLA	FLOOR LIV AREA	1,329	1,329	176
OPU	OP PR UNFIN LL	146	0	74
OPF	OP PRCH FIN LL	216	0	84
TOTAL		2,451	1,329	450

Yard Items

Description	Year Built	Roll Year	Quantity	Units	Grade
FENCES	1927	1928	1	31 SF	4
CONC PATIO	1964	1965	1	90 SF	2
LC UTIL BLDG	1981	1982	1	70 SF	1
WALL AIR COND	1984	1985	1	1 UT	1

Sales

Sale Date	Sale Price	Instrument	Instrument Number	Deed Book	Deed Page	Sale Qualification	Vacant or Improved	Grantor	Grantee
3/7/2022	\$835,000	Warranty Deed	2364657	3159	0831	01 - Qualified	Improved		
7/29/2020	\$100	Quit Claim Deed	2276408	3036	1085	30 - Unqualified	Improved		
9/1/1986	\$105,000	Warranty Deed		988	2149	Q - Qualified	Improved		
8/1/1983	\$67,500	Warranty Deed		890	439	Q - Qualified	Improved		
2/1/1973	\$14,200	Conversion Code		539	489	Q - Qualified	Improved		


Permits

Number ⬇	Date Issued ⬇	Date Completed ⬇	Amount ⬇	Permit Type ⬇	Notes ⬇
22-1182	6/3/2022		\$18,000	Residential	Labor and disposal to selective remove Interior wall. Labor and disposal to selective remove Interior wall, Ceiling surfaces to expose the structure for observation, exploration of structural framing, support members. **NOC required**
12-2948	8/14/2012	12/12/2013	\$600	Residential	REPLACE 100 AMP / 240 VOLT FUSE PANEL WITH OUTDOOR R.T. 100 AMP / 240 VOLT BREAKER PANEL.
10-0139	1/22/2010	7/15/2010	\$5,881	Residential	INSTALL 300SF VICTORIAN METAL SHINGLES & 300SF OF VCRIMP ROOFING

View Tax Info

[View Taxes for this Parcel](#)

Sketches (click to enlarge)

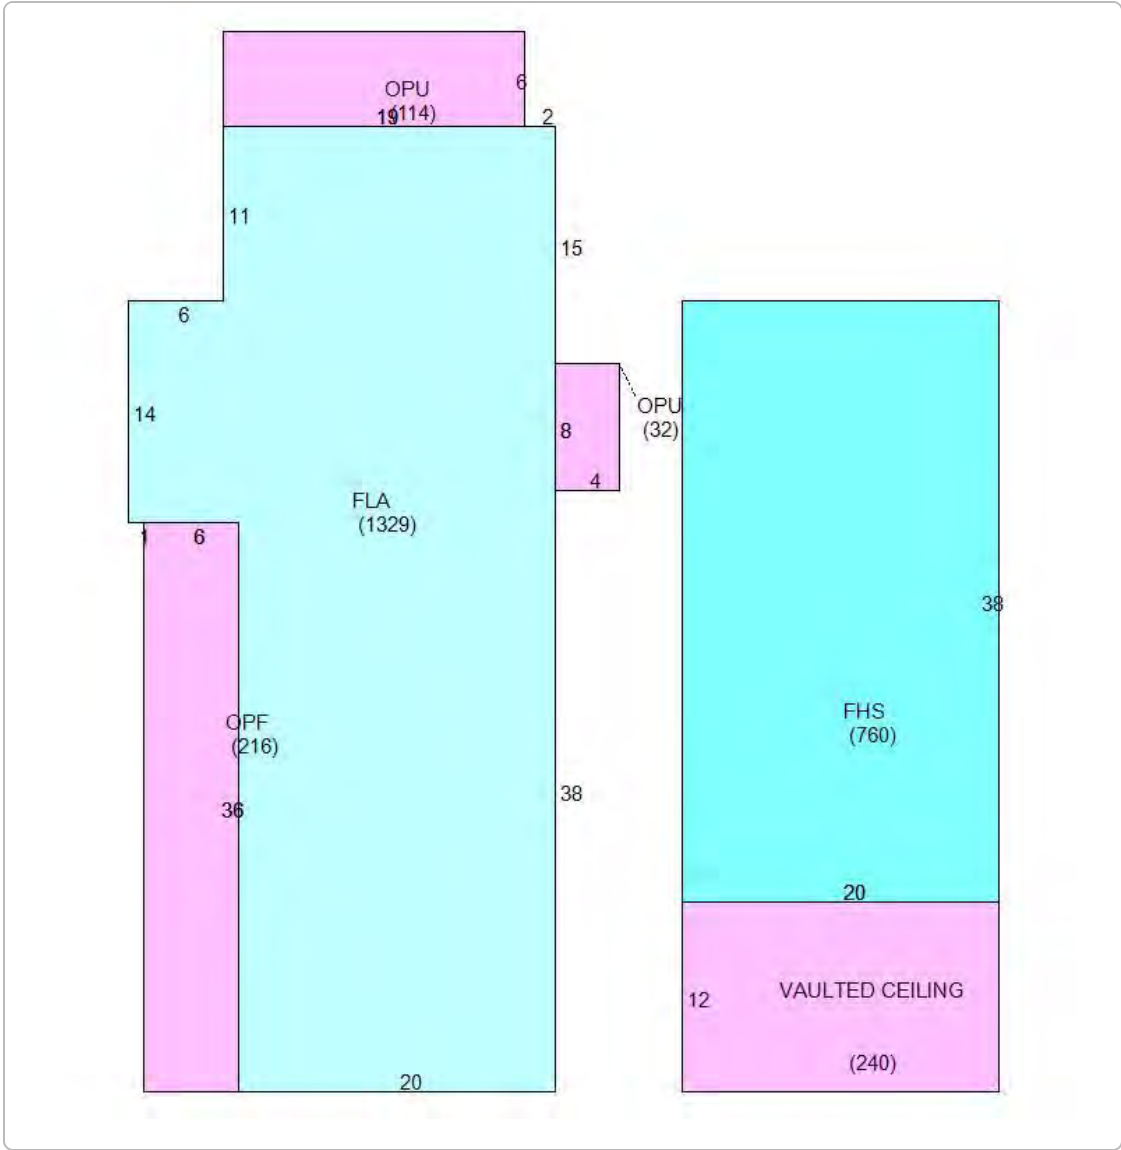

Photos



Map



TRIM Notice

2022 TRIM Notice (PDF)

2022 Notices Only

The Monroe County Property Appraiser's office maintains data on property within the County solely for the purpose of fulfilling its responsibility to secure a just valuation for ad valorem tax purposes of all property within the County. The Monroe County Property Appraiser's office cannot guarantee its accuracy for any other purpose. Likewise, data provided regarding one tax year may not be applicable in prior or subsequent years. By requesting such data, you hereby understand and agree that the

[User Privacy Policy](#)
[GDPR Privacy Notice](#)

Developed by
 Schneider
GEOSPATIAL

Last Data Upload: 11/8/2022, 6:00:06 AM

Version 2.3.230