

Exterior Signage System

Issue Date:

5.4.2022



GENERAL NOTES:

- 1. **SIGN LOCATIONS:** Sign Locations are shown on an existing photo site plan (sheet AA-2) and will likely require various mounting methods. TGA drawings show proposed sign locations (City approval required) with expected various methods, i.e., ground mounted, wood post mounted, wall mounted, railing mounted or other. In locations where the proposed method of mounting is not feasible the Sign Contractor must coordinate with TGA Design and shall propose alternate methods of installation or shall install only the sign plaque in an approved nearby location.
- **2. SIGN MESSAGES:** TGA Design has not provided a Sign Message Schedule with proposed sign messages in this sign package. The City of Key West staff must review and coordinate with TGA to determine the desired sign messages and locations. Upon approval of sign messages, TGA Design will prepare additional sign layouts for each location is needed. Approval of sign messages shall be required prior to fabrication of sign plaques. Most signs will be double-faced.
- **3. SHOP DRAWINGS & ENGINEERING:** Sign Contractor is required to provide Shop Drawings for new signage and is responsible for any required structural and footing engineering required by code and the City of Key West. Shop Drawings shall be approved by TGA Design and William P. Horn Architects (and/or his consultants) prior to fabrication and installation.
- **4. REMOVAL & SITE CONDITION SURVEY:** Sign Contractor shall survey and provide scope of work for removal of existing plaza marker construction. Removal of existing Plaza markers shall be performed by the Sign Contractor to allow for installation of new Plaza Markers as shown in TGA Photo Site Plan. All underground site conditions shall be surveyed and approved for digging by City prior to all removal and installation work.
- **5. ELECTRIC:** Electric requirements for plaza marker directories shall be coordinated with the City by the Sign Contractor. Electric shall be provided (by conduit) by the City directly to Plaza Marker directories.
- **6. DIRECTORIES**: Prior to the creation of Art Work for the directories, the City shall provide preferred tenant name information and locations should clarify any future areas of construction to allow for accurate art work development by TGA, provided that; TGA Design's development of art for directories must be by request of the City and will be charged as additional services to the City. Directory units shall to be fabricated and installed at the time of general installation and accessible for future placement of art work at a later date.



| ENERAL NOTES | n.t.s. | 5/4/22 | A |
|--------------|--------|---------------------|---|
| escription: | scale: | issues & revisions: | |






Key West Historic Seaport

| PHOTOGRAPHIC SIGNAGE SITE PLAN (Schematic) PROPOSED LOCATIONS | N.T.S. | 5/4/22 | A.0.2 |
|---|--------|---------------------|--------|
| description: | scale: | issues & revisions: | sheet: |







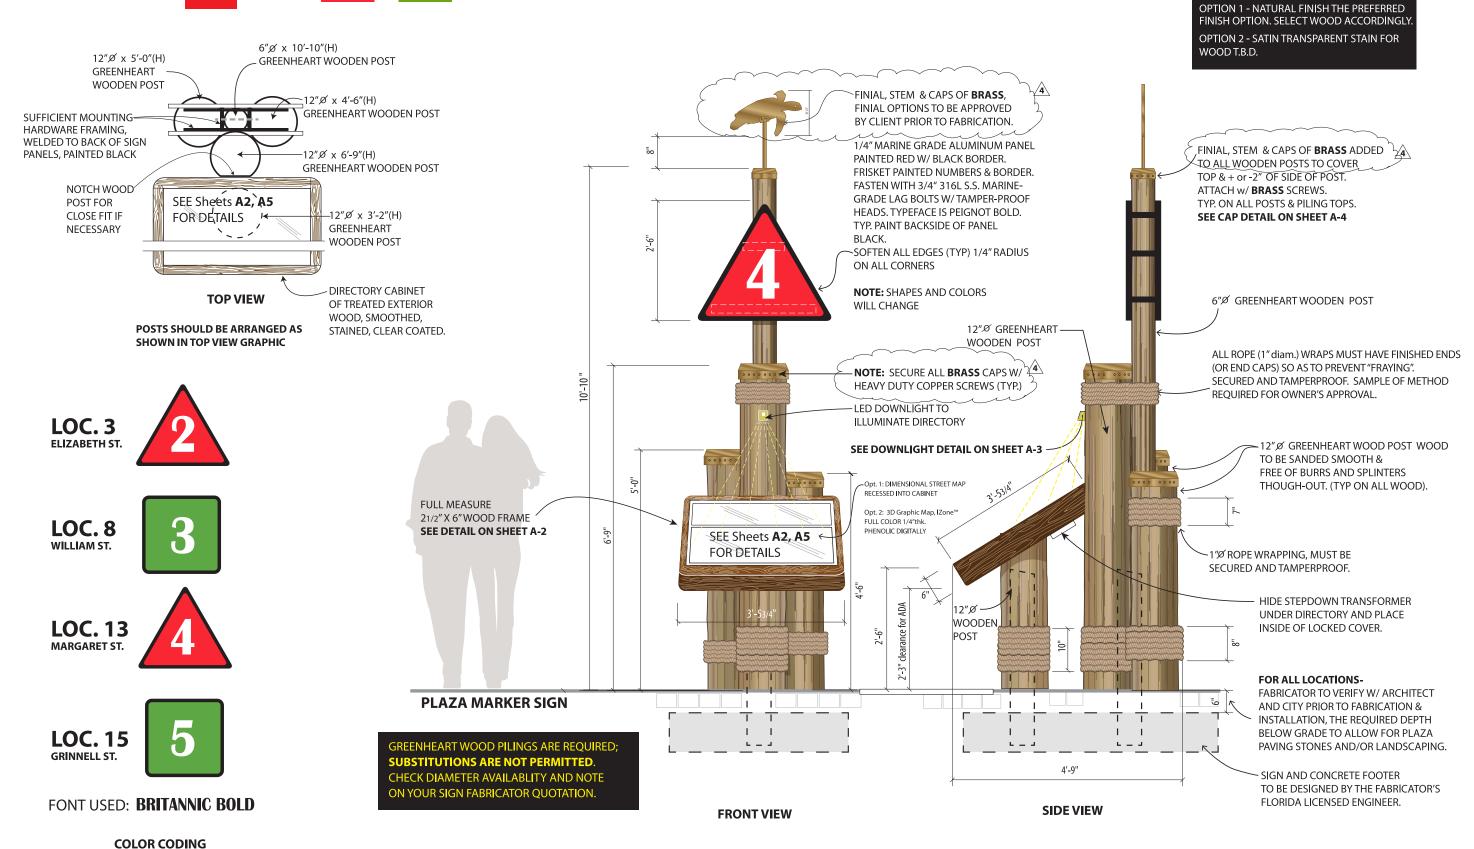

© 2019 TGA Design, Inc.


This drawing and all the designs, ideas, arrangements and plans indicated thereon or represented hereby are owned by and remain the property of TGA Design, Inc. and have been created and developed for use on, and in conjunction with, the specified project. Relither this drawing nor any such designs, ideas, arrangements and plans shall be appropriated by or disclosed to any person, firm or corporation for any use or purpose whatsoever except by the specific and written permission of TGA Design, Inc. Written dimensions on drawings shall have authority over scale. Contractors and manufacturers shall verify and be responsible for all dimensions and conditions on the job and inform this office of all variations from drawings prior to performing the work. This office shall approve details before fabrication.



Key West Historic Seaport

| Plaza Marker Sign | 1/2"=1' 0" | 5/4/22 | A.1 |
|-------------------|------------|---------------------|------------|
| description: | scale: | issues & revisions: | sheet: |



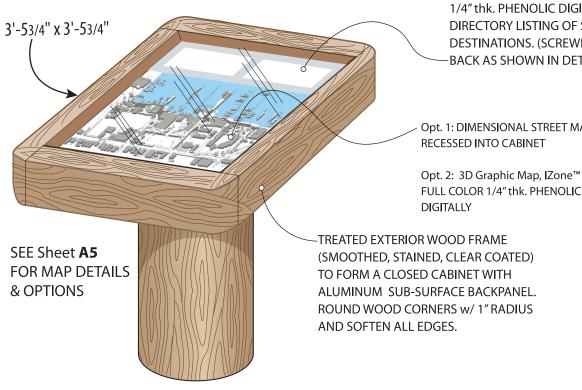


IZone™ / FULL COLOR 1/4" thk. PHENOLIC DIGITALLY **DIRECTORY LISTING OF SEAPORT DESTINATIONS. (SCREWED FROM** -BACK AS SHOWN IN DETAIL)

Opt. 1: DIMENSIONAL STREET MAP


FULL COLOR 1/4" thk. PHENOLIC

FRONT VIEW CONCEPTUAL

> GREENHEART WOOD PILINGS ARE REQUIRED; SUBSTITUTIONS ARE NOT PERMITTED. CHECK DIAMETER AVAILABLITY AND NOTE ON YOUR SIGN FABRICATOR QUOTATION.

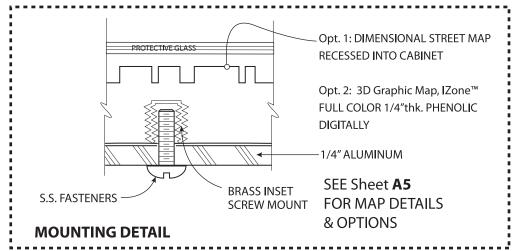

OPTION 1 - NATURAL FINISH THE PREFERRED FINISH OPTION. SELECT WOOD ACCORDINGLY. OPTION 2 - SATIN TRANSPARENT STAIN FOR WOOD T.B.D.

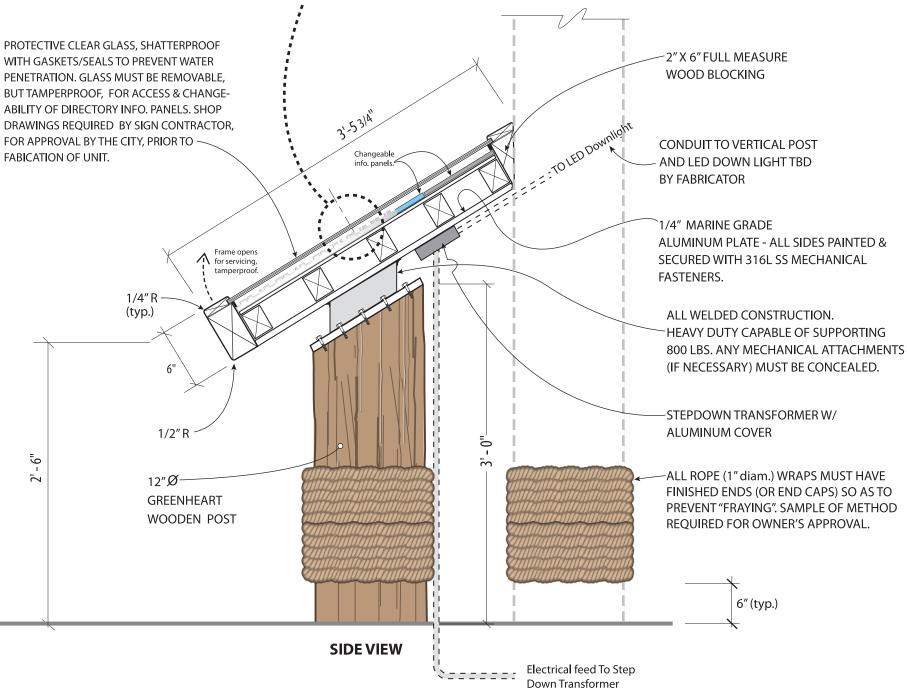

© 2019 TGA Design, Inc.

This drawing and all the designs, ideas, arrangements and plans indicated thereon or represented hereby are owned by and remain the property of TGA Design, Inc. and have been created and developed for use on, and in conjunction with, the specified project. Relither this drawing nor any such designs, ideas, arrangements and plans shall be appropriated by or disclosed to any person, firm or corporation for any use or purpose whatsoever except by the specific and written permission of TGA Design, Inc. Written dimensions on drawings shall have authority over scale. Contractors and manufacturers shall verify and be responsible for all dimensions and conditions on the job and inform this office of all variations from drawings prior to performing the work. This office shall approve details before fabrication.

tgadesign

Key West Historic Seaport

Plaza Marker - Directory Detail

description:

5/4/22

scale:



FXLuminaire.


Cascade Lighting 3395 Miller Park Road, Suite 1 Akron, OH. 44312 1.800.758.6359




LED



MO: Wall Lights

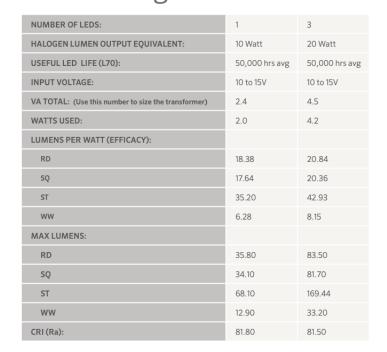

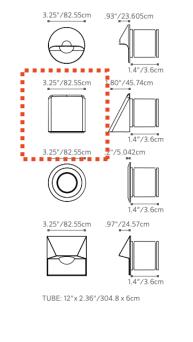

NOTE: THIS IS A SOLE SOURCE ITEM. NO SUBSTITUTIONS WITHOUT CITY AND MO: Wall Lights ARCHITECT APPROVAL OF A SUBSTITUTION. METALS FACTORY INSTALLED OPTIONS: Order 1 + 2 (optional) + 3 + 4 + 5 AB = Antique Bronze* Step Description Code FIXTURE 2 LAMP 3LED (50,000 avg. life hours) NP = Nickel Plate* FACEPLATE WW (Wall Wash). 4 FINISH AB*, AT*, NP*, BS, WG, FW, AL, BZ, DG, WI, VF, SB, FB BS = Natural Brass EXAMPLE: MO-ZD-1LED-RD-BZ = MO - ZD Option - 1LED Board - Round Faceplate - Bronze Metallic Finish PHOTOMETRICS: 1LED MO-RD ILED ILLU WG = White Gloss 0.4ft 0.7ft 0.5 ft 0.7 ft 0.5 ft 0.5 ft FW = Flat White 4.03 fc 0.8 ft 1.5 ft 8.2 fc 1.0 ft 1.3 ft 1.2 ft 2.2 ft 1.5 ft 2.0 ft 1.79 fc 3.7 fc 1.6 ft 3.0 ft 2.1 fc 2.0 ft 2.6 ft AL = Almond 2.0 ft 2.0 ft 2.0 ft 3.7 ft 2.4 ft 3.3 ft 2.5 ft 2.5 ft 0.45 fc 2.4 ft 4.4 ft 0.9 fc 2.9 ft 3.9 ft SV = Silver MO-ST 1LED ILLUMINANCE AT A DISTANCE MO-SQ 1LED ILLUMINANCE AT A DISTANCE **BZ** = Bronze Metallic 136.3 fc 1.0 ft 16.76 fc 0.4 ft 0.6 ft 4.19 fc 0.8 ft 1.2 ft 34.1 fc 1.9 ft 1.0 ft 15.1 fc 2.9 ft 1.86 fc 1.2 ft 1.7 ft 1.5 ft 1.6 ft 2.3 ft 2.0 ft 2.0 ft 0.67 fc 2.0 ft 2.9 ft WI = Weathered Iron 5.5 fc 4.8 ft 2.5 ft 2.5 ft 3.8 fc 0.47 fc 2.4 ft 3.5 ft 3.0 ft VF = Verde Speckle 3LED SB = Sedona Brown 0.4 ft 0.6 ft 0.8 ft 1.2 ft 8.2 fc 22.0 fc 1.0 ft 1.3 ft 1.0 ft 1.0 ft 1.2 ft 1.9 ft 9.8 fc 1.5 ft 2.0 ft 3.7 fc FB = Flat Black 1.5 ft 1.5 ft 2.1 fc 1.6 ft 2.5 ft 5.5 fc 2.0 ft 2.7 ft 2.0 ft 2.0 ft 1.9 ft 3.1 ft 3.5 fc 2.5 ft 3.3 ft 2.5 ft 2.5 ft All MO wall lights come 0.9 fc 2.3 ft 3.7 ft 2.4 fc 3.0 ft 4.0 ft blue, and green filters MO-ST 3LED ILLUMINANCE AT A DISTANCE MO-SO 3LED ILLUMINANCE AT A DISTANCE The MO includes a mounting conduit, Center Beam FC Center Beam FC 9 ft lead wire, and choice of LED board 0.4 ft 0.6 ft and faceplate finish. 0.9 ft 34.9 fc 8.7 fc 0.9ft 1.3ft 88.6 fc 1.8 ft 1.0 ft * May require longer lead time 39.4 fc 2.7 ft 3.9 fc 1.3 ft 1.9 ft 1.5 ft 1.5 ft Photometric Charts: Beam angle 1.7 ft 2.5 ft 22.2 fc 2.2 fc 2.0 ft 2.0 ft is calculated using LM-79 method 2.1 ft 3.2 ft 14.2 fc 4.5 ft 1.4 fc 2.5 ft 2.5 ft for SSL Luminaires: Beam angle is 9.8 fc 5.4 ft 1.0 fc 2.6ft 3.8ft defined as two times the vertical

Learn more about FX Luminaire wall lights. Visit fxl.com 760.744.5240 | fxl.com

760.744.5240 | fxl.com FXLIT-188_SS_MO 11/14

3.0 ft

ORDERING INFORMATION

FXLuminaire.

© 2019 TGA Design, Inc.

This drawing and all the designs, ideas, arrangements and plans indicated thereon or represented hereby are owned by and remain the property of TGA Design, Inc. and have been created and developed for use on, and in conjunction with, the specified project. Neither this drawing nor any such designs, ideas, arrangements and plans shall be appropriated by or disobsect to any person, or corporation for any use or purpose whatsoever except by the specific and written permission of TGA Design, Inc. Written dimensions on drawings shall have authority over scale. Contractors and manufacturers shall verify and be responsible for all dimensions and conditions on the job and inform this office of all variations from drawings prior to performing the work. This office shall approve details before fabrication.





305.669.2550 www.tgadesign.com contact: david@tgadesign.com


Key West Historic Seaport

| Plaza Marker - Downlight Specification | na | 5/4/22 | A. : |
|--|--------|---------------------|-------------|
| description: | scale. | iccues & revisions. | sheet |

angle at which the intensity is 50%

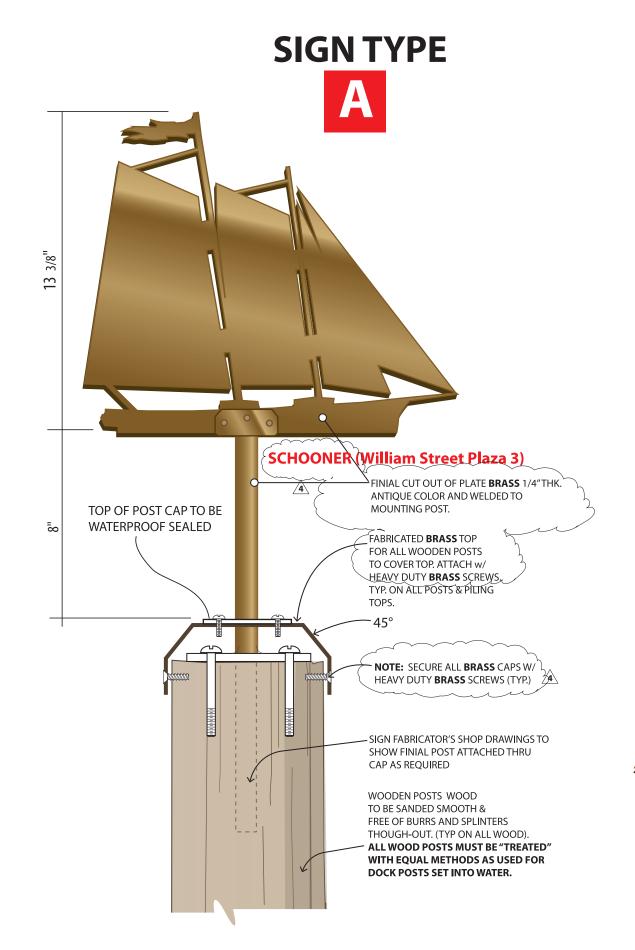

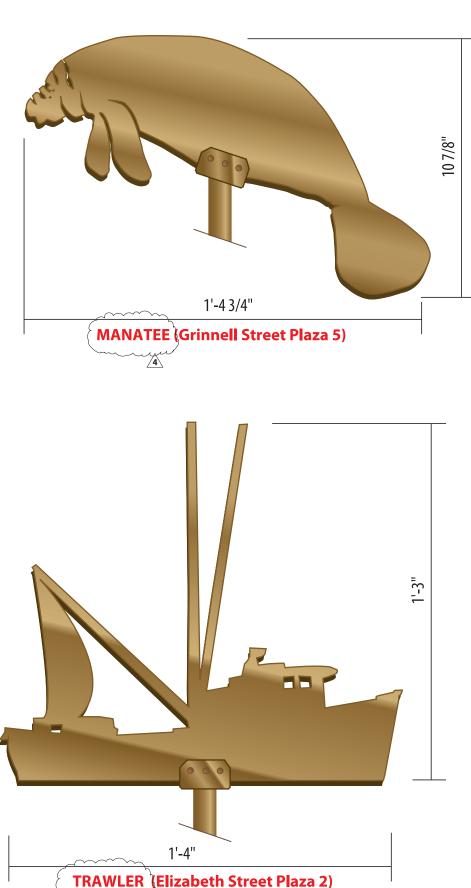

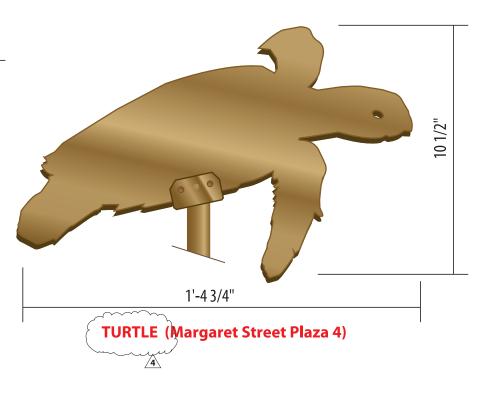

© 2019 TGA Design, Inc.

This drawing and all the designs, ideas, arrangements and plans indicated thereon or represented hereby are owned by and remain the property of TGA Design, Inc. and have been created and developed for use on, and in conjunction with, the specified project. Neither this drawing nor any such designs, ideas, arrangements and plans shall be appropriated by or disclosed to any person, firm or corporation for any use or purpose whatsoever except by the specific and written permission of TGA Design, Inc. Written dimensions on drawings shall have authority over scale. Contractors and manufacturers shall verify and be responsible for all dimensions and conditions on the job and inform this office of all variations from drawings prior to performing the work. This office shall approve details before fabrication.

tgadesign

4649 ponce de leon blvd. suite 401 coral gables, florida 33146 305.669.2550 www.tgadesign.com contact: david@tgadesign.com

Key West Historic Seaport Plaza Marker description:

FINIALS - Cap Details

<u>4</u> 10.9.21 $1/2'' = 1' \ 0''$


scale:

5/4/22

issues & revisions:

sheet:



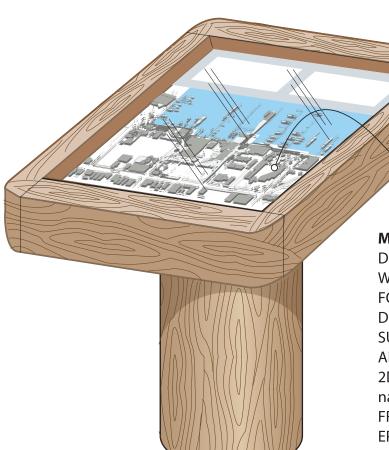

OPTION A DIMENSIONAL STREET MAP CONCEPTUAL VIEW

Opt. 1: **DIMENSIONAL STREET MAP RECESSED INTO CABINET**

METHOD A option:


DIMENSIONAL STREET MAP, MULTI-COLOR, WOULD REQUIRE 3D PRINTING OR SCULPTING FOR A TYPICAL MOLD TO ALLOW FOR QTY. 4 **DIRECTORIES FINISHED WITH FIBERGLAS** SURFACE.

ALL COLORS OF DIMENSIONAL ELEMENTS AND 2D GRAPHICS (roads, pavements, labels, water, natural terrain) MUST BE HAND-PAINTED or FRISKET PAINTED WITH DURABLE EXTERIOR **EPOXY PAINTS.**

METHOD B option:

DIMENSIONAL STREET MAP MADE FROM MOLD-FORMED RESIN WITH "LUMINORE" METALLIC LOOK, WOULD REQUIRE 3D PRINT-ING OR SCULPTING FOR A TYPICAL MOLD TO ALLOW FOR QTY. 4. FINISHES COULD BE PEWTER, STEEL, BRASS, BRONZE.

PROTECTIVE CLEAR GLASS, SHATTERPROOF WITH GASKETS/SEALS TO PREVENT WATER PENETRATION. GLASS MUST BE REMOVABLE, BUT TAMPERPROOF, FOR ACCESS & CHANGEABILITY OF DIRECTORY INFO. PANELS. SHOP DRAWINGS REQUIRED BY SIGN CONTRACTOR, FOR APPROVAL BY THE CITY, PRIOR TO FABICATION OF UNIT.

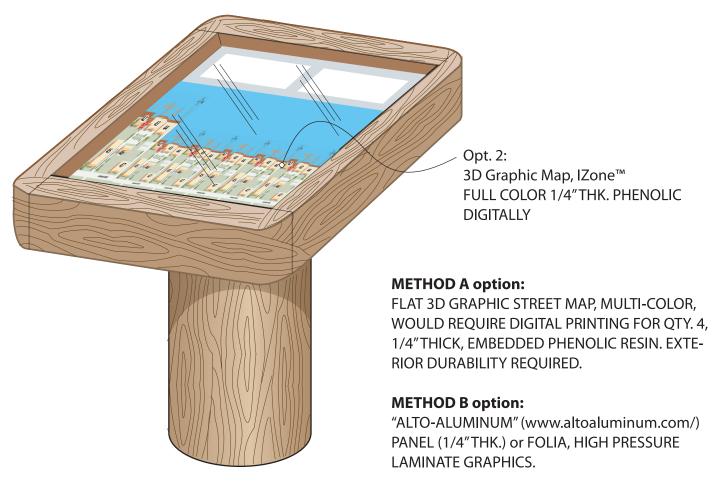

OPTION B 3D GRAPHIC STREET MAP CONCEPTUAL VIEW

305.669.2550 www.tgadesign.com contact: david@tgadesign.com




GREENHEART WOOD PILINGS ARE REQUIRED; SUBSTITUTIONS ARE NOT PERMITTED. CHECK DIAMETER AVAILABLITY AND NOTE ON YOUR SIGN FABRICATOR QUOTATION.


OPTION 1 - NATURAL FINISH THE PREFERRED FINISH OPTION. SELECT WOOD ACCORDINGLY. OPTION 2 - SATIN TRANSPARENT STAIN FOR

NOTE:

SEE SIGN LOCATION PLAN & MES-SAGE SCHEDULE FOR EXACT LOCA-**TIONS & MESSAGES, SHEET A.0.2.**

SEE SHEET B.1 FOR EXACT GRAPHIC LAYOUTS.

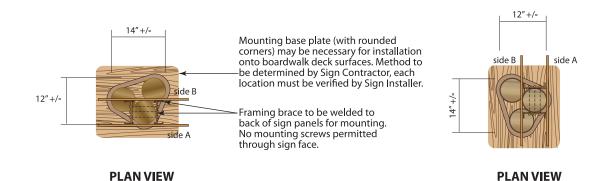

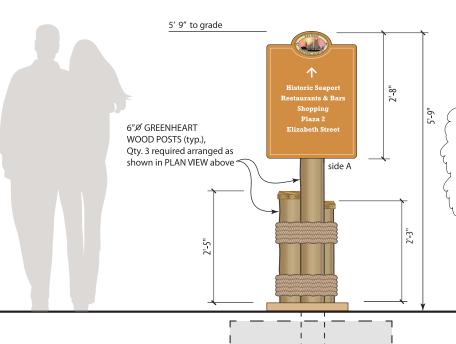

FAUX PAINTED ALUMINUM side B side A CAP TO MATCH VERDIGRIS BRASS FOR ALL WOODEN POSTS TO COVER TOP. ATTACH w/ HEAVY DUTY BRASS SCREWS.4 (typ.) ON ALL POSTS & PILING TOPS. NOTE: SECURE ALL CAPS W/ HEAVY DUTY BRASS SCREWS (typ.) 1"Ø ROPE WRAPPING, MUST BE SECURED AND TAMPERPROOF.

6"Ø GREENHEART WOOD POSTS (typ.), Qty. 3 required arranged as shown in PLAN VIEW above

> Mounting base plate may be necessary for installation onto boardwalk deck surface. Method to be determined by Sign Contractor, each location must be verified by Sign Installer.

FOR ALL LOCATIONS-FABRICATOR TO VERIFY W/ ARCHITECT AND CITY PRIOR TO FABRICATION & INSTALLATION. THE REQUIRED DEPTH BELOW GRADE TO ALLOW FOR PLAZA PAVING STONES AND/OR LANDSCAPING.

SIGN AND CONCRETE FOOTER (or other) TO BE DESIGNED BY THE FABRICATOR'S FLA LICENSED ENGINEER.

- SIGN TEXT AND VECTOR LOGO TO BE PROVIDED BY CITY TO THE FABRICATOR.
- TEXT ON EACH SIGN WILL VARY BY LOCATION. SEE SIGN MESSAGE SCHEDULE FOR EACH LOCATION.
- SIGN MAY BE SINGLE FACED OR DOUBLE FACED. VERIFY WITH CITY, PROVIDED TEXT & APPROVED MESSAGE SCHEDULE.

3/4" IZONE EXTERIOR GRADEUV RESISTANT PHENOLIC PANELS MOUNTED TO POST WITH S.S. FASTENERS

EACH SIGN LOCATION MUST BE VERIFIED AND APPROVED BY THE CITY WITH SIGN CONTRACTOR INITIAL WALK-THRU WITH CITY.

© 2019 TGA Design, Inc.
This drawing and all the designs, ideas, arrangements and plans indicated thereon or represented hereby are owned by and remain the property of TGA Design, Inc. and have been created and developed for use on, and in conjunction with, the specified project. Neither this drawing nor any such designs, ideas, arrangements and plans shall be appropriated by or disclosed to any person, firm or corporation for any use or purpose whatsoever except by the specific and written permission of TGA Design, Inc. Written dimensions on drawings shall have authority over scale. Contractors and manufacturers shall everify and be responsible for all dimensions and conditions on the job and inform this office of all variations from drawings sprior to performing the work. This office shall approve details




FRONT VIEW

issues & revisions:


SIDE VIEW




Arrow direction is subject to change based on exact location of sign installation.

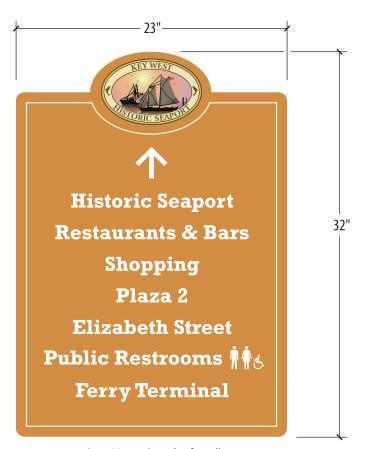

Sign No. 1 (single-faced)

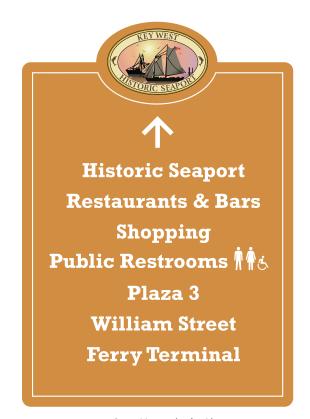

Sign No. 5 (side A)

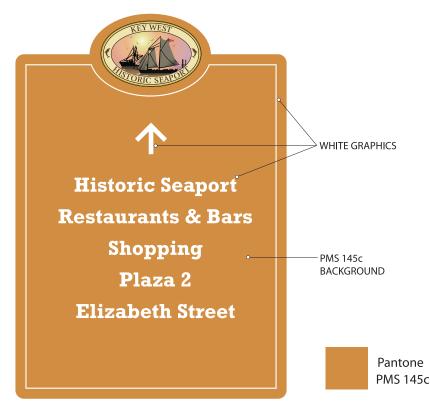

Sign No. 5 (side B)



Sign No. 9 (side A)



Sign No. 9 (side B)

SIGN PLAQUES OF 3/4" thk. IZONE **EXTERIOR GRADE PHENOLIC UV RESIS-**TANT PANELS MOUNTED TO POST with TAMPERPROOF 316L MARINE-GRADE FASTENERS & SUB FRAMING AS REQ'D FOR RIGIDITY AND SECURE MOUNTING. ALL SHARP CORNERS & EDGES MUST BE SOFTENED.

NO VISIBLE SCREWS OR FASTENERS PERMITTED ON SIGN FACES. ANY VISIBLE FRAMING BEHIND SIGN PANELS MUST BE PAINTED TO MATCH SIGN FACE.

FONT USED: ROCKWELL BOLD

© 2019 TGA Design, Inc.

This drawing and all the designs, ideas, arrangements and plans indicated thereon or represented hereby are owned by and remain the property of TGA Design, Inc. and have been created and developed for use on, and in conjunction with, the specified project. Neither

property of IoA Design, Inc. and nave been created and developed for use on, and in conjunction with, the specimen project, rectine this drawing nor any such designs, ideas, arrangements and plans shall be appropriated by or disclosed to any person, firm or corporation for any use or purpose whatsoever except by the specific and written permission of IGA Design, Inc. Written dimensions on drawings shall have authority over scale. Contractors and manufacturers shall be entirely and be responsible for all dimensions and conditions on the job and inform this office of all variations from drawings shall performing the work. This office shall approve details




Key V Historic

| West | |
|---------|--|
| Seaport | |

| Large Trail Blazer Sign | 11/2" = 1' 0" | 5/4/22 | B.1 |
|-------------------------|---------------|---------------------|------------|
| description: | scale: | issues & revisions: | sheet: |



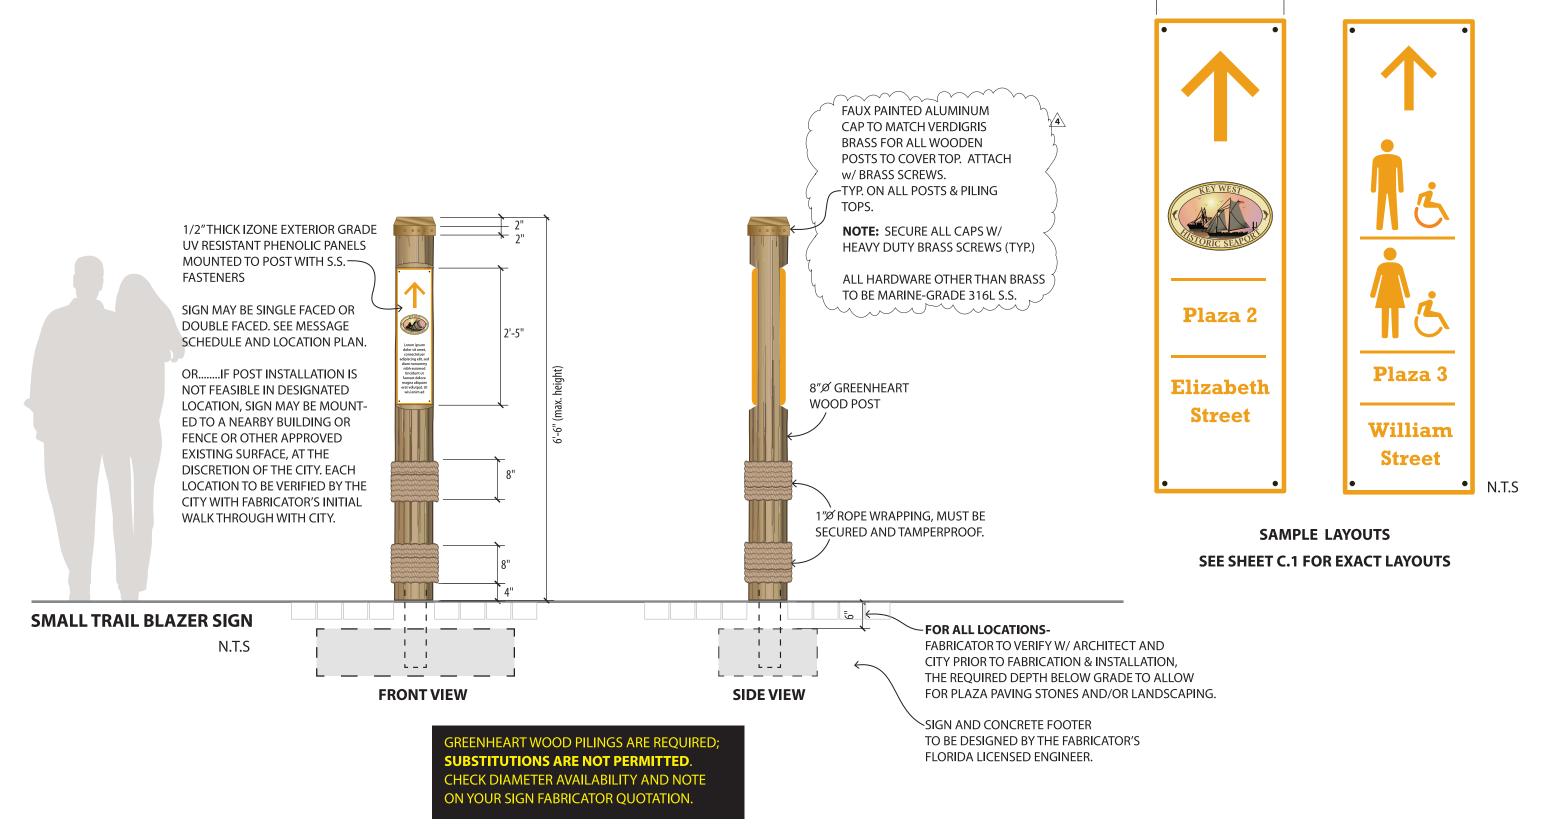

© 2019 TGA Design, Inc.

This drawing and all the designs, ideas, arrangements and plans indicated thereon or represented hereby are owned by and remain the property of TGA Design, Inc. and have been created and developed for use on, and in conjunction with, the specified project. Neither this drawing nor any such designs, ideas, arrangements and plans shall be appropriated by or disclosed to any person, firm or corporation for any use or purpose whatsoever except by the specific and written permission of TGA Design, Inc. Written dimensions on drawings shall have authority over scale. Contractors and manufacturers shall verify and be responsible for all dimensions and conditions on the job and inform this office of all variations from drawings prior to performing the work. This office shall approve details before fabrication.



305.669.2550 www.tgadesign.com contact: david@tgadesign.com

Key West Historic Seaport

| Small Trail Blazer Sign | | 5/4/22 | |
|-------------------------|--------|---------------------|----|
| description: | scale: | issues & revisions: | sh |


7-3/4"



SIGN PLAQUES OF 1/2" thk. IZONE EXTERIOR GRADE UV RESISTANT PHENOLIC PANELS MOUNTED TO POST WITH TAMPERPROOF 316L STAINLESS STEEL FASTENERS. SHARP CORNERS AND EDGES MUST BE SOFTENED.

PLAQUES ATTACHED TO WOOD POSTS WITH STEEL FASTEN-ERS AND SILICON ADHESIVES MADE FOR EXTERIOR USE.

FONT USED: ROCKWELL BOLD

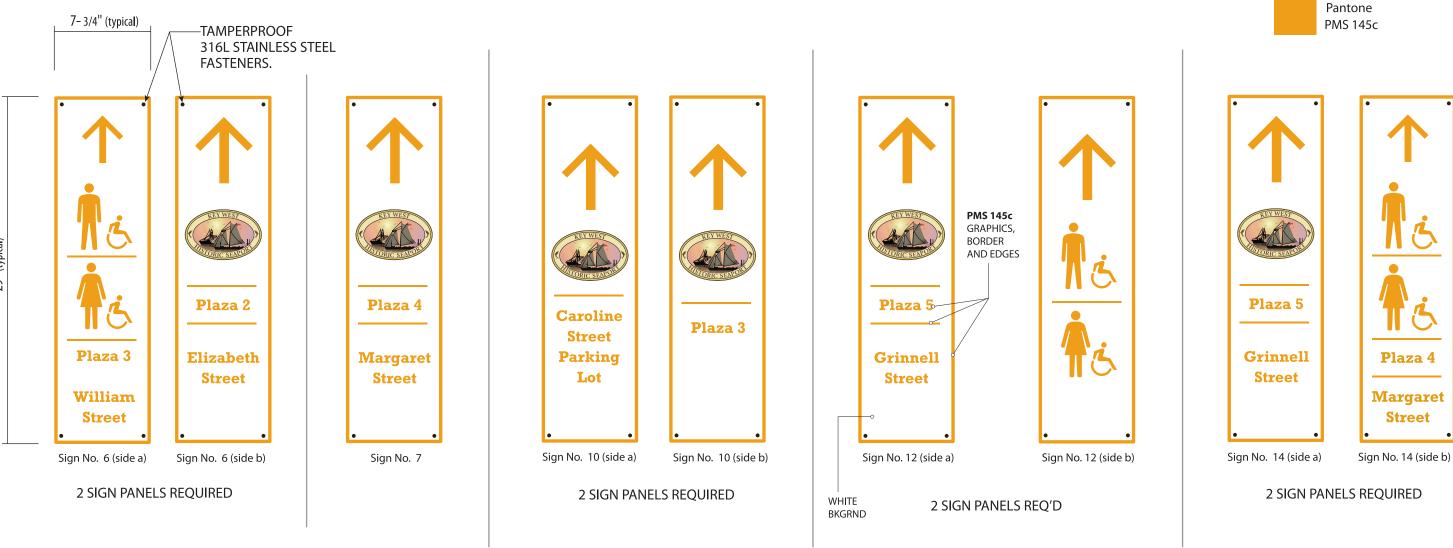



© 2019 TGA Design, Inc.


This drawing and all the designs, ideas, arrangements and plans indicated thereon or represented hereby are owned by and remain the property of TGA Design, Inc. and have been created and developed for use on, and in conjunction with, the specified project. Neither this drawing nor any such designs, ideas, arrangements and plans shall be appropriated by or disclosed to any person, firm or corporation for any use or purpose whatsoever except by the specific and written permission of TGA Design, Inc. Written dimensions on drawings shall have authority over scale. Contractors and manufacturers shall evirige and be responsible for all dimensions and conditions on the job and inform this office of all variations from drawings prior to performing the work. This office shall approve details hefore fabrication.




305.669.2550 www.tgadesign.com contact: david@tgadesign.com

| Small Trail Blazer Sign | 11/2"=1' 0" | 5/4/22 | C.1 |
|-------------------------|-------------|---------------------|------------|
| description: | scale: | issues & revisions: | sheet: |

SIGN TYPE D

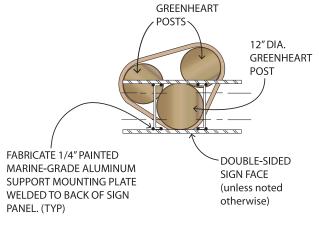


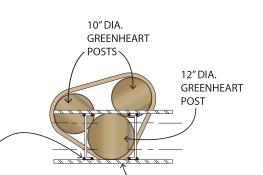


SECTION THRU MOUNTING BRACKET

OPTION 1 - NATURAL FINISH THE PREFERRED FINISH OPTION. SELECT WOOD ACCORDINGLY OPTION 2 - SATIN TRANSPARENT STAIN FOR WOOD T.B.D.

GREENHEART WOOD PILINGS ARE REQUIRED; **SUBSTITUTIONS ARE NOT PERMITTED CHECK DIAMETER AVAILABLITY AND NOTE** ON YOUR SIGN FABRICATOR QUOTATION.

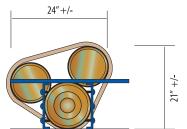



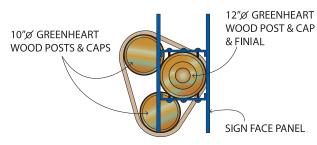



PANEL DETAIL SHOWING TYPICAL SHAPE & WOOD GRAIN

LOT 1

10" x 22"


LOT 2

LOT 3

LOT 4

LOT 5

FONT USED: BRITANNIC BOLD LOT NUMBER CHANGES PER LOCATION. **SEE SIGN LOCATION PLAN AND MESSAGE SCHEDULE SHEET A.0.2**

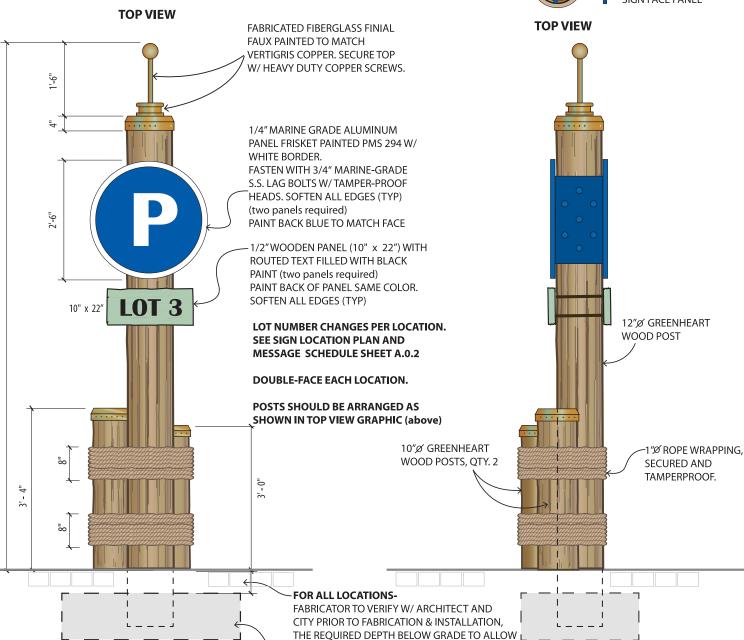

© 2019 TGA Design, Inc.

This drawing and all the designs, ideas, arrangements and plans indicated thereon or represented hereby are owned by and remain the property of TGA Design, Inc. and have been created and developed for use on, and in conjunction with, the specified project. Neither this drawing nor any such designs, ideas, arrangements and plans shall be appropriated by or disclosed to any person, firm or corporation for any use or purpose whatsoever except by the specific and written permission of TGA Design, Inc. Written dimensions on drawings shall have authority over scale. Contractors and manufacturers shall verify and be responsible for all dimensions and conditions on the job and inform this office of all variations from drawings prior to performing the work. This office shall approve details before fabrication

tgadesign

FRONT VIEW

Key West Historic Seaport

SIGN AND CONCRETE FOOTER

FLORIDA LICENSED ENGINEER.

TO BE DESIGNED BY THE FABRICATOR'S

FOR PLAZA PAVING STONES AND/OR LANDSCAPING.

Parking Directional

SIDE VIEW

1/2'' = 1' 0''

scale:

5/4/22

issues & revisions:

D

4649 ponce de leon blvd. suite 401 coral gables, florida 33146 description: 305.669.2550 www.tgadesign.com contact: david@tgadesign.com