



SOUTH ELEVATION

SCALE: 1" = 30'-0"

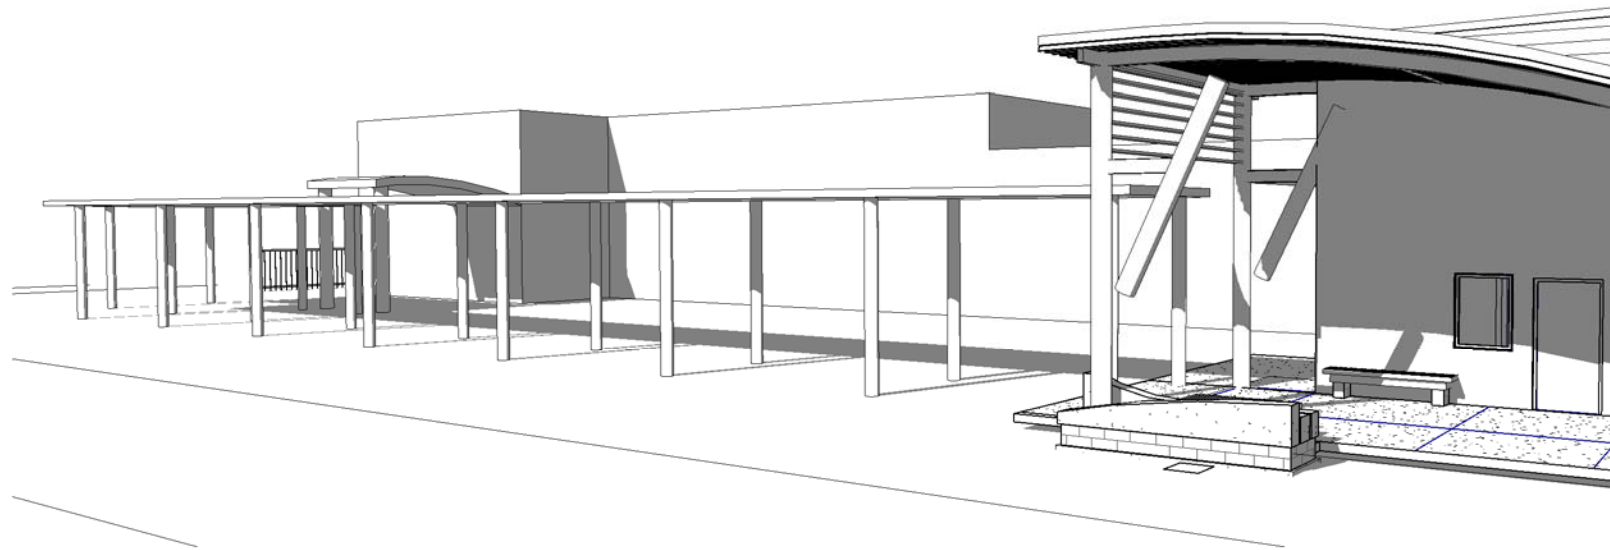

STREET PERSPECTIVE

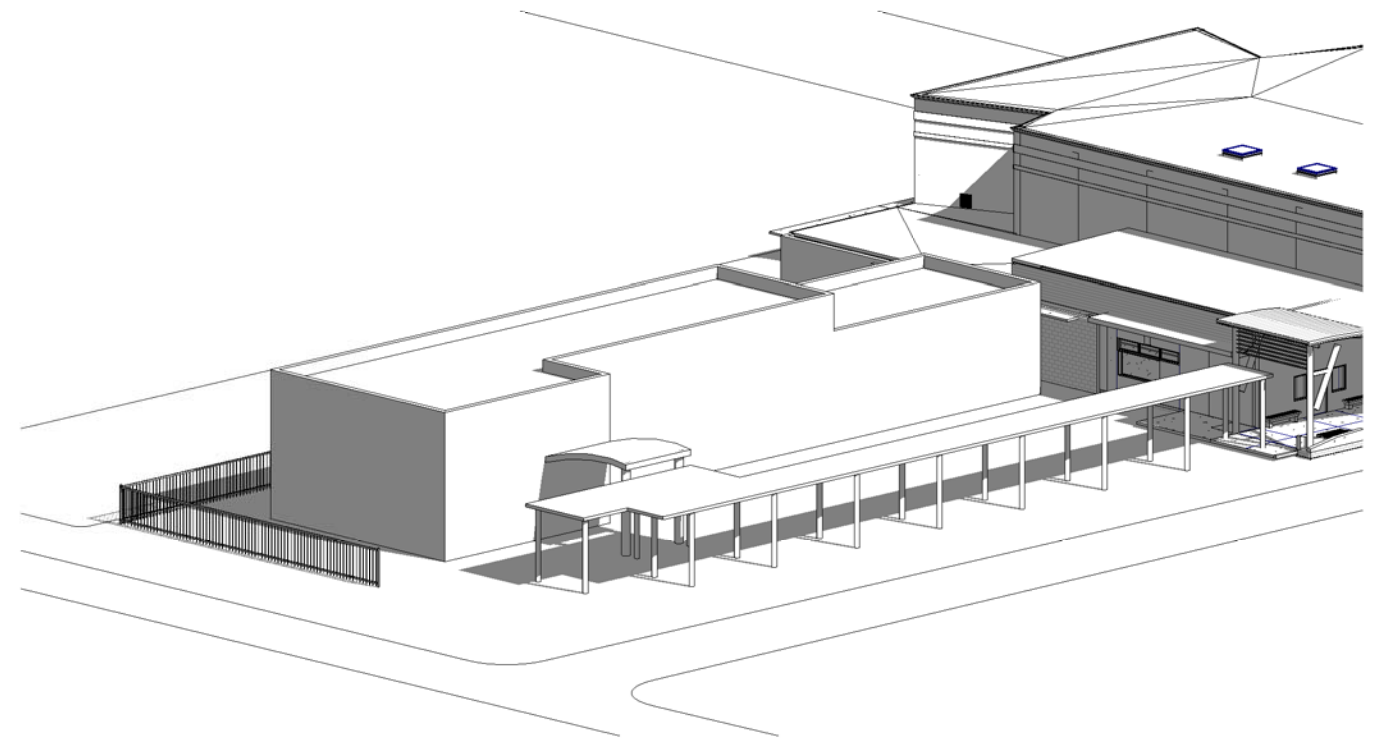

BIRD'S EYE VIEW