

## Historic Architectural Review Commission Staff Report for Item 2

То:	Chairman Bryan Green and Historic Architectural Review Commission Members
From:	Enid Torregrosa, MSHP Historic Preservation Planner
Meeting Date:	December 19, 2018
Applicant:	William Shepler, Architect
Application Number:	H18-03-0014
Address:	#903 Eaton Street

## **Description of Work:**

New one and a half and two-story wood frame house. New pool cabana, pool, decks, and site improvements.

## Site Facts:

The site in question has a one-story cmu building that is significantly set back from the front property line. The main building in the site is a non-contributing structure. The 1962 Sanborn map depicts a similar footprint of what exists today in the lot. According to the Property Appraiser's records, the house has a construction date of 1954. The 900 block of Eaton Street differs from other blocks in the same street, as the historic structures are smaller in scale with less side yards.

In July 2014, the Commission approved a single-family home in the lot, which is expired. The approved was under previous guidelines for new construction. On March 27 and November 27, 2018, the Commission reviewed a new design and revisions and voted to postpone the item.

## **Guidelines Cited on Review:**

- Guidelines for new construction (pages 38a-38q), specifically guidelines 1, 2, context and compatibility pages 38f-j, 6, 11, 12, 13, 14, 16, 18, 24 and 25.
- Guidelines for Decks, patios, hot tubs and pools (pages 39-40), specifically guidelines 1, 3 and 4.

## **Staff Analysis**

This report is for the review of revised plans submitted for a new single-family frame structure proposed on a site next to a corner lot, specifically on the northeast block on Eaton and Margaret Streets. The design has a "C" floor plan form. The scheme depicts a front volume, approximately 18' deep and a maximum height of 25'-0", with a one-story bump out on its east side. Behind the front volume, an elongated two-story connector opens to the swimming pool and deck, and connects with the rear portion of the house, which is 4 feet higher than the front. The front portion of the building maximizes the minimum side and front lot setbacks requirements. This element is lower in height that the front and rear portions of the house. The maximum height of the rear portion of the design is 29' while the maximum height of the front volume is 25' and the site is located on the AE-7 flood zone.


The applicant took into consideration the Commissioner's recommendations give during the last meeting. The revised design now includes a one-story connector between the front and rear volumes, reducing the mass of the proposed design.

The design also proposes a pool in the middle of the lot, and between the front and rear two-story volumes. A deck is proposed surrounding the pool and the rear of the lot, and a driveway is depicted on the east front side of the lot.

## **Consistency with Guidelines**

The revisions meet the recommendations expressed by many of the Commissioners during the November HARC meeting. Staff finds that the massing of the structure has reduced by making the connector a one-story structure. Staff still opines that the proportions (relationship of width to height) and scale of the front and rear volumes both, are dissimilar with same land use surrounding historic houses found in the urban block.

Staff finds the proposed pool and deck in compliance with cited guidelines.

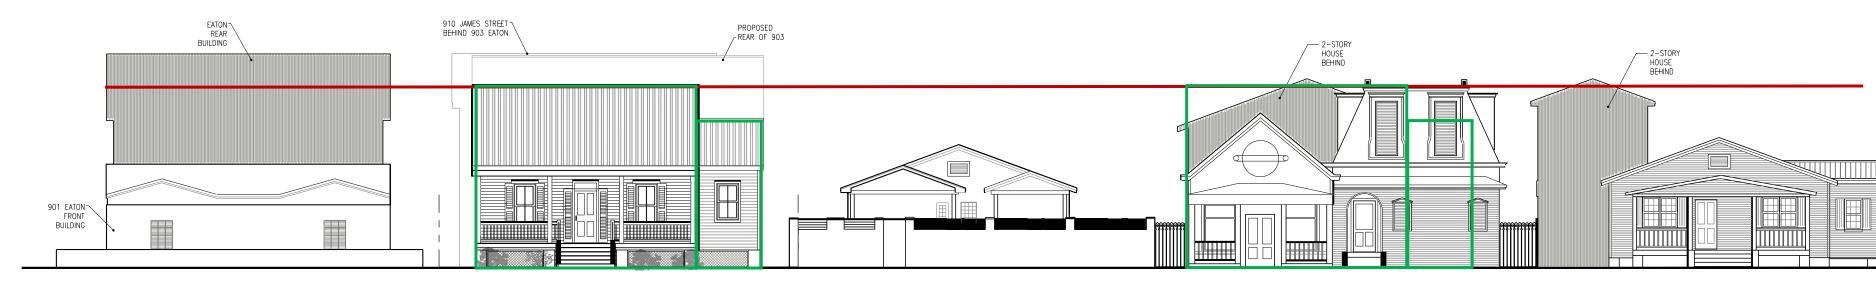

Two-story height and proportions comparison.



## APPLICATION

## HARC MAJOR PROJECTS CERTIFICATE OF APPROPRIATENESS

\$400 NON-REFUNDABLE BASE APPLICATION FEE - OTHER FEES MAY BE APPLICABLE



City of Key West	HARC COA # 18-00300014	REVISION #	INITIAL & DATE
1300 WHITE STREET	FLOOD ZONE	ZONING DISTRICT	BLDG PERMIT #
KEY WEST, FLORIDA 33040			

0

-690

32

527

A PRE-APPLICATION MEETING WITH HARC STAFF IS REQUIRED PRIOR TO SUBMITTAL

ADDRESS OF PROPOSED PROJECT:	903 EATON ST., KEY	WEST FL
NAME ON DEED:	JEK ESTATES LLC	PHONE NUMBER
OWNER'S MAILING ADDRESS:	618 WILTELTEAD ST.	SENGUPTAL CAOL. COM
	KEY WEST, FL 33040	
APPLICANT NAME:	KILLIAM SHEPLER	PHONE NUMBER 305-890-6191
APPLICANT'S ADDRESS:	201 FRONT ST., SUITE 203	EMAIL WINCWSHERER. COM
		14.000
APPLICANT'S SIGNATURE:	UR	DATE 26/18

ANY PERSON THAT MAKES CHANGES TO AN APPROVED CERTIFICATE OF APPROPRIATENESS MUST SUBMIT A NEW APPLICATION. FLORIDA STATUTE 837.06: WHOEVER KNOWINGLY MAKES A FALSE STATEMENT IN WRITING AND WITH THE INTENT TO MISLEAD A PUBLIC SERVANT IN THE PERFORMANCE OF HIS OR HER OFFICIAL DUTY SHALL BE GUILTY OF A MISDEMEANOR OF THE SECOND DEGREE PUNISHABLE PER SECTION 775.082 OR 775.083. THE APPLICANT FURTHER HEREBY ACKNOWLEDGES THAT THE SCOPE OF WORK AS DESCRIBED IN THE APPLICATION SHALL BE THE SCOPE OF WORK THAT IS CONTEMPLATED BY THE APPLICANT AND THE CITY. THE APPLICANT FURTHER STIPULATES THAT SHOULD FURTHER ACTION BE TAKEN BY THE CITY FOR EXCEEDING THE SCOPE OF THE DESCRIPTION OF WORK, AS DESCRIBED HEREIN, AND IF THERE IS CONFLICTING INFORMATION BETWEEN THE DESCRIPTION OF WORK AND THE SUBMITTED PLANS, THE AFOREMENTIONED DESCRIPTION OF WORK SHALL BE CONTROLLING.

PROJECT INCLUDES:	REPLACEMENT OF WINDOWS	RELOCATION OF	A STRUCTURE	ELEVATION OF A STRUCTURE
PROJECT INVOLVES A	CONTRIBUTING STRUCTURE: YES	NO V	INVOLVES A HISTORIC	
PROJECT INVOLVES A	STRUCTURE THAT IS INDIVIDUALLY U	STED ON THE NA	TIONAL PEGISTER. VE	S NO.

DETAIL	ED PROJECT DESCR	IPTION INCLUD	ING MATERIALS	HEIGHT, DIMEN	ISIONS, SQUAR	FOOTAGE, L	OCATION, E	TC.
GENERAL: HE	W 1/2-2	STORY	wood	FRAME	Haus	E, HOU	50=2	0055.6
Hasse	TO HAVE		SIDING					
MAIN BUILDING:								
DEMOLITION (PLE	ASE FILL OUT AND A	TTACH DEMOL		):	Date:	KFYUNXC 2/27/19 50	Type: RP Réceipt nu	
					61 2	rumher :	1 11MG PFRMIT 1.00 1917	3-NFW <u>\$606_08</u> 9123509 \$600_00
					Trans	date: 7/77/1	R Time	11:06:34

APPLICATIONS MUST BE SUBMITTED IN PERSON WITH HARD COPIES BY 3PM ON THE SCHEDULED DEADLINE PLEASE SEND AN ELECTRONIC COPY OF ALL DOCUMENTS TO HARC@CITYOFKEYWEST-FL.GOV

ACCESSORY STRUCTURE(S): 115 S.F. OPE	TH CABANA BT POOL
PAVERS: q'X18' PARKING SPACE	FENCES: WOOD PICKET FENCES - 6' ATE REAR & SIDES, 4' @ FRONT
DECKS: REAR DECK É DECK AT COURTYARD	PAINTING:
SITE (INCLUDING GRADING, FILL, TREES, ETC):	POOLS (INCLUDING EQUIPMENT):
ACCESSORY EQUIPMENT (GAS, A/C, VENTS, ETC.):	OTHER:

OFFICIAL USE ONLY:		HARC COMMIS	SSION REVIEW	E	EXPIRES ON:
MEETING DATE: 2018	APPROVED	NOT APPROVED	DEFERRED FOR FUT	URE CONSIDERATION	INITIAL
MEETING DATE!	APPROVED	NOT APPROVED	DEFERRED FOR FUT	URE CONSIDERATION	INITIAL:
MEETING DATE:	APPROVED	NOT APPROVED	DEFERRED FOR FUT	URE CONSIDERATION	INITIAL:
REASONS OR CONDITIONS:					
STAFF REVIEW COMMENTS:	Building	historic	but not. c	ontributi	·~.
STAFF REVIEW COMMENTS:	Builiching por nou	historic construe	but not. c tion. pools,	ontributi decks, pe	nces.
STAFF REVIEW COMMENTS: Guidelines Ordinance FIRST READING FOR DEMO:	Builiching por nur por dum	historic construe olition o sec	but not. tion. paols, F Mistoric COND READING FOR DEMO:	ontributi dccks, pe shudures	nees.

THIS APPLICATION MAY BE REVIEWED BY PLANNING DEPARTMENT STAFF.

## HARC Certificate of Appropriatness: Demolition Appendix

1300 WH	Key West IITE STREET T, FLORIDA 33040	HARC COA # 1 6 03 - 14 ZONING DISTRICT	INITIAL & DATE BLDG PERMIT #
ADDRESS OF PROPOSED PROJECT:	903 EATON ST. , KEY	WEST EL 02	24.0
PROPERTY OWNER'S NAME:	J & K ESTATES LLC		040
APPLICANT NAME:	WILLIAM SHEPLER, A		
final inspection is required under this app submitted for review.		to ppp a a a line with the start	tlined above and that a ropriateness must be
	DETAILED PROJECT DESCRIPTION OF I	DEMOLITION	
	FOR DEMOLITION OF CONTRIBUTING OR H		
Before any Certificate of Appropriate	ness may be issued for a demolition requirents are met (please review and comment o	and the 10-1 - 1 - 1 - 1 - 1	Review Commission
1) If the subject of the application is a co	ontributing or historic building or structure, ther terioration or it does not meet any of the follow	N 1 11 11 1	less its condition is
(a) The existing condition of	f the building or structure is irrevocably compro	omised by extreme deterioration.	
YES- IT WOU	ILD BE TECHNICALLY	INSTACIONE T	DRAVE
MIT CAR	NE TO BE COMPLY	ANT WHEN T	
THE STRUCT	Competit	ART WITH PEA	A
2) Or explain how the building or structure	re meets the criteria below:		A
2) Or explain how the building or structure (a) Embodies no distinctive			A

Nothing in this application is intended to alter the authority of the Building Official to condemn for demolition dangerous buildings, as provided in Section 102-218 of the Land Development Regulations and Chapter 14 of the Code of Ordinances.

(b) Is not specifically associated with events that have made a significant contribution to local, state, or national history. NO IT IS NOT. (c) Has no significant character, interest, or value as part fo the development, heritage, or cultural characteristics of the city, state or nation, and is not associated with the life of a person significant in the past. NO DOES NOT. (d) Is not the site of a historic event with significant effect upon society. NO IT 13 HOT. (e) Does not exemplify the cultural, political, economic, social, or historic heritage of the city. NO. (f) Does not portray the environment in an era of history characterized by a distinctive architectural style. NO. (g) If a part of or related to a square, park, or other distinctive area, nevertheless should not be developed or preserved according to a plan based on the area's historic, cultural, natural, or architectural motif. NO (h) Does not have a unique location or singular physical characteristic which represents an established and familiar visual feature of its neighborhood or of the city, and does not exemplify the best remaining architectural type in a neighborhood.

Nothing in this application is intended to alter the authority of the Building Official to condemn for demolition dangerous buildings, as provided in Section 102-218 of the Land Development Regulations and Chapter 14 of the Code of Ordinances.

NO IT POES NOT.	
(i) Has not yielded, and is not likely to yield, information important in history.	
NO.	

## CRITERIA FOR DEMOLITION OF NON-CONTRIBUTING OR NON-HISTORIC STRUCTURES:

The following criteria will also be reviewed by the Historic Architectural Review Commission for proposed demolitions. The Commission shall not issue a Certificate of Appropriateness that would result in the following conditions (please review and comment on each criterion that applies);

(1) Removing buildings or structures that are important in defining the overall historic character of a district or neighborhood so that the character is diminished.

(2) Removing historic buildings or structures and thus destroying the historic relationship between buildings or structures and open space.


.

(3) Removing an historic building or structure in a complex; or removing a building facade; or removing a significant later addition that is important in defining the historic character of a site or the surrounding district or neighborhood.


(4) Removing buildings or structures that would otherwise qualify as contributing.

Page 3 of 3


# SANBORN MAPS

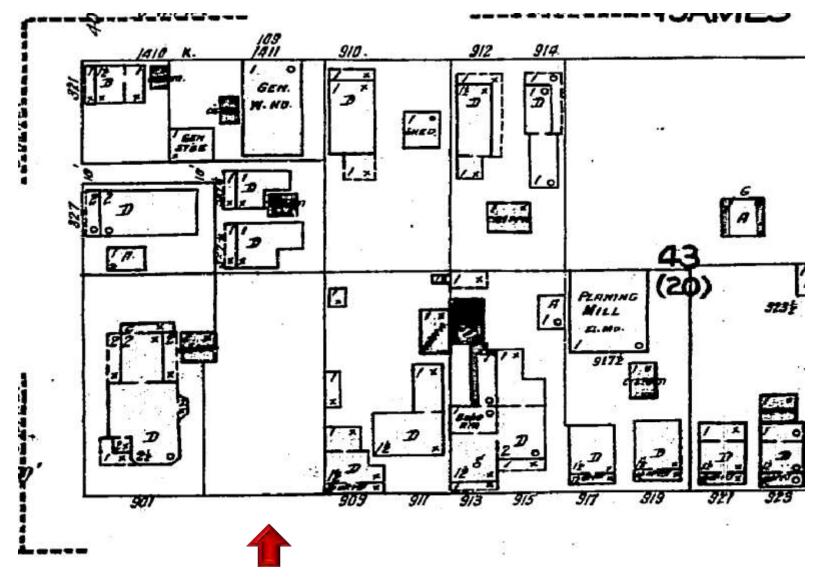

1926 Sanborn Map

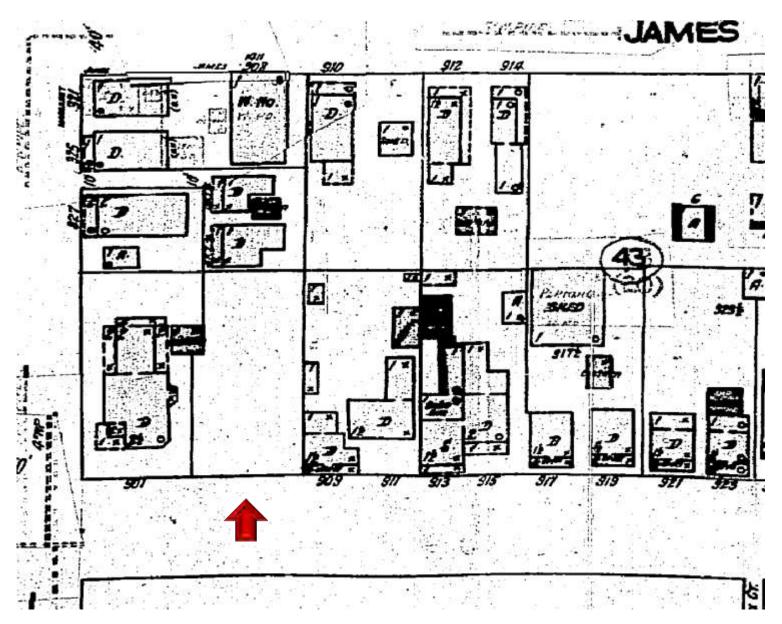

1948 Sanborn Map

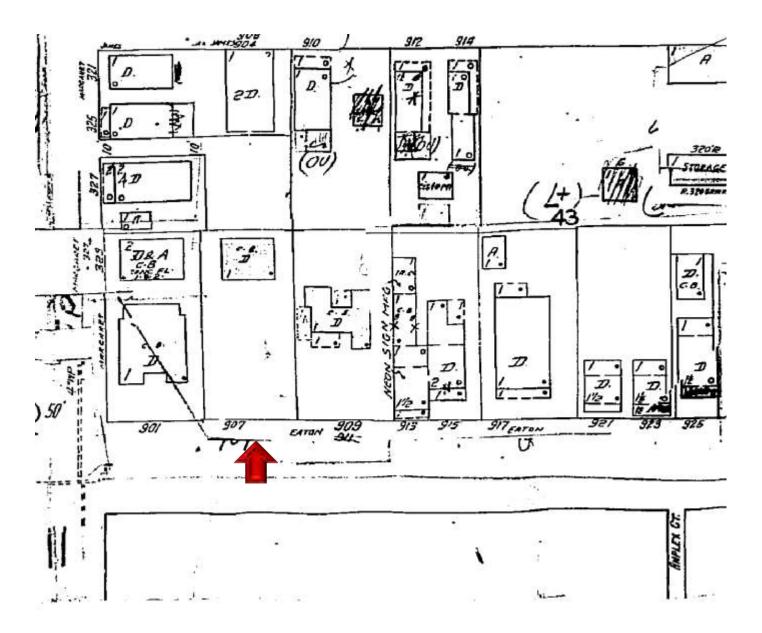

1962 Sanborn Map

# PROJECT PHOTOS































## SURVEY

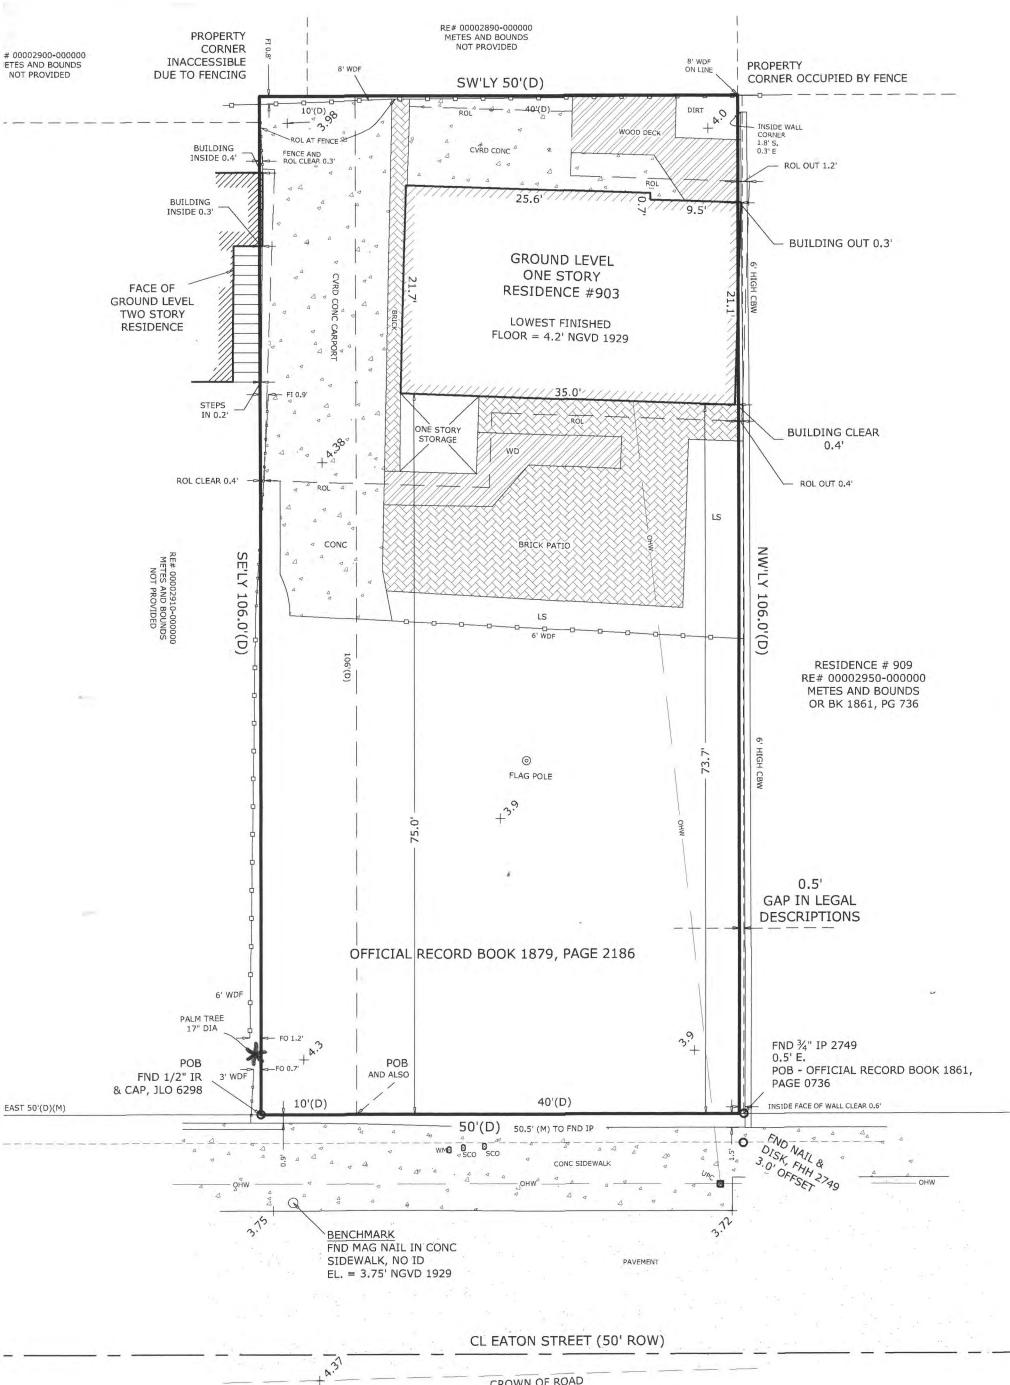

CROWN OF ROAD

OLLOWING IS A LIST OF ABBREVIA	ATIONS THAT MAY BE FOUND ON THIS	SHEET.	IR = IRON ROD L = ARC LENGTH	PM = PARKING METER POB = POINT OF BEGINNING POC = POINT OF COMMENCEMENT	SMH = SANITARY MANHOLE SPV = SPRINKLER CONTROL VALVE SV = SEWER VALVE	
3ACK-FLOW PREVENTER LOW OUT LCULATED 2' CONCRETE CURB & GUTTER ONCRETE BLOCK CONCRETE BLOCK WALL = CONCRETE BLOCK RETAINING WALL JRB INLET ENTERLINE CHAINLINK FENCE :ONCRETE MONUMENT	$\begin{array}{l} {\sf CONC} = {\sf CONCRETE} \\ {\sf CVRD} = {\sf COVERED} \\ {\sf D} = {\sf DEED} \\ {\sf DEASE} = {\sf DRAINAGE} \; {\sf EASEMENT} \\ {\sf DMH} = {\sf DRAINAGE} \; {\sf mANHOLE} \\ {\sf EB} = {\sf ELECTRIC} \; {\sf BOX} \\ {\sf EL} = {\sf ELEVATION} \\ {\sf ELEV} = {\sf ELEVATED} \\ {\sf ELEV} = {\sf ELEVATED} \\ {\sf EM} = {\sf ELECTRIC} \; {\sf METER} \\ {\sf ENCL} = {\sf ENCLOSURE} \\ {\sf FFE} = {\sf FINSHED} \; {\sf FLOOR} \; {\sf ELEVATION} \\ {\sf FH} = {\sf FIRE} \; {\sf HYDRANT} \end{array}$	FI = FENCE INSIDEFND = FOUNDFN&D = FOUND NAIL & DISK (#XXXX)FO = FENCE OUTSIDEFOL = FENCE ON LINEGB = GRADE BREAKGI = GRATE INLETGL = GROUND LEVELGW = GUY WIREHB = HOSE BIBIP = IRON PIPE	LE = LOWER ENCLOSURE LS = LANDSCAPING M = MEASURED MB = MAILBOX MHWL = MEAN HIGH WATER LINE MTLF = METAL FENCE P = PLAT PC = POINT OF CURVE PCC = POINT OF COMPOUND CURVE PCC = PERMANENT CONTROL POINT PI = POINT OF INTERSECTION PK = PARKER KALON NAIL	PRC = POINT OF REVERSE CURVE PRM = PERMANENT REFERENCE MONUMENT PT = POINT OF TANGENT R = RADIUS ROL = ROOF OVERHANG LINE ROWL = RIGHT OF WAY LINE R/W = RIGHT OF WAY SCO = SANITARY CLEAN-OUT SN&D = SET NAIL & DISK LB 7846 SIR = SET IRON ROD ½" LB 7846	TB = TELEPHONE BOX TBM = TIDAL BENCHMARK TMH = TELEPHONE MANHOLE TOB = TOP OF BANK TOS = TOE OF SLOPE TS = TRAFFIC SIGN TYP = TYPICAL UEASE = UTILITY EASEMENT UPC = CONCRETE UTILITY POLE UPM = METAL UTILITY POLE UPW = WOOD UTILITY POLE	VB = VIDEO BOX WD = WOOD DECK WDF = WOOD LENCE WL = WOOD LANDING WM = WATER METER WV = WATER VALVE


# **REVISED DESIGN**

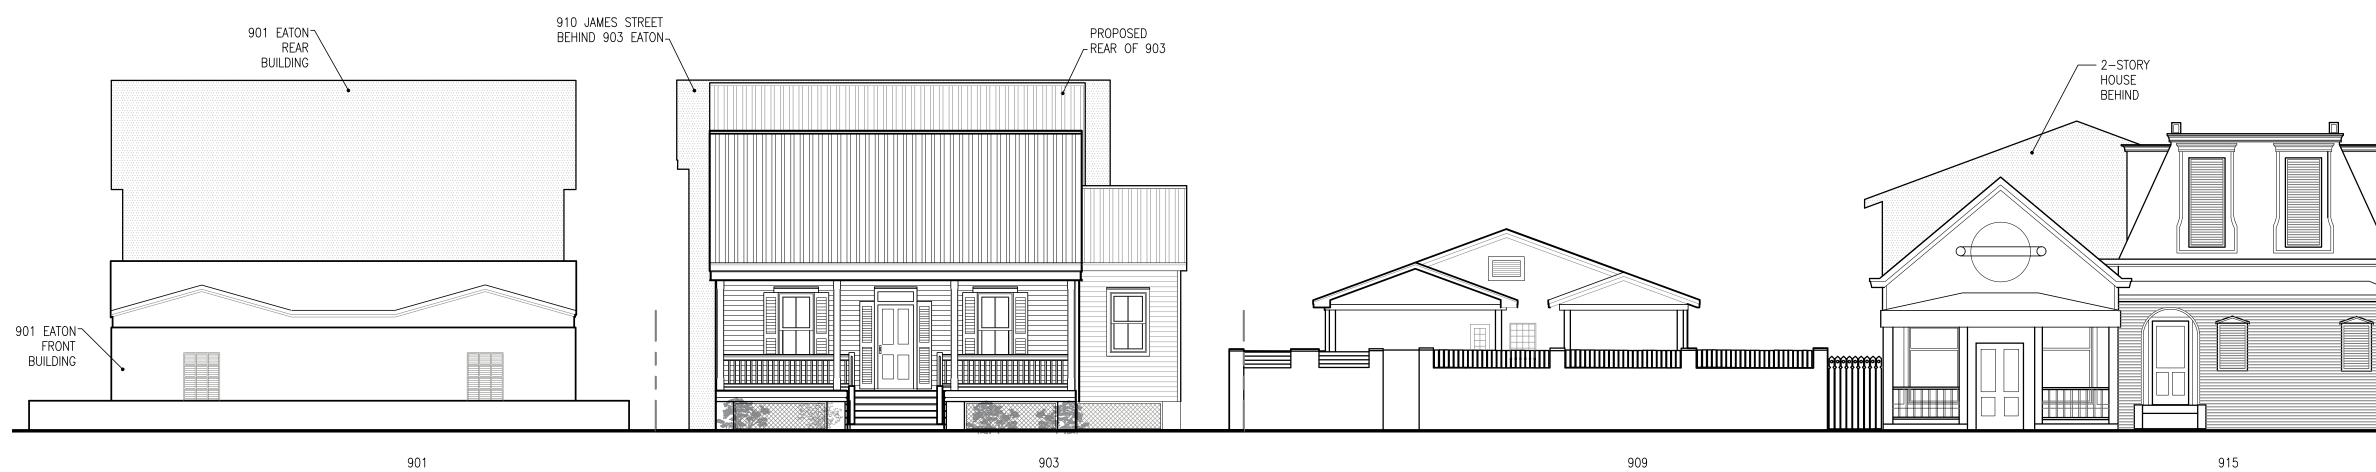

901






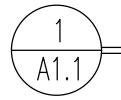

## EATON STREETSCAPE


## MARGARET STREETSCAPE ELEVATION

SCALE: 1/8"=1'-0"

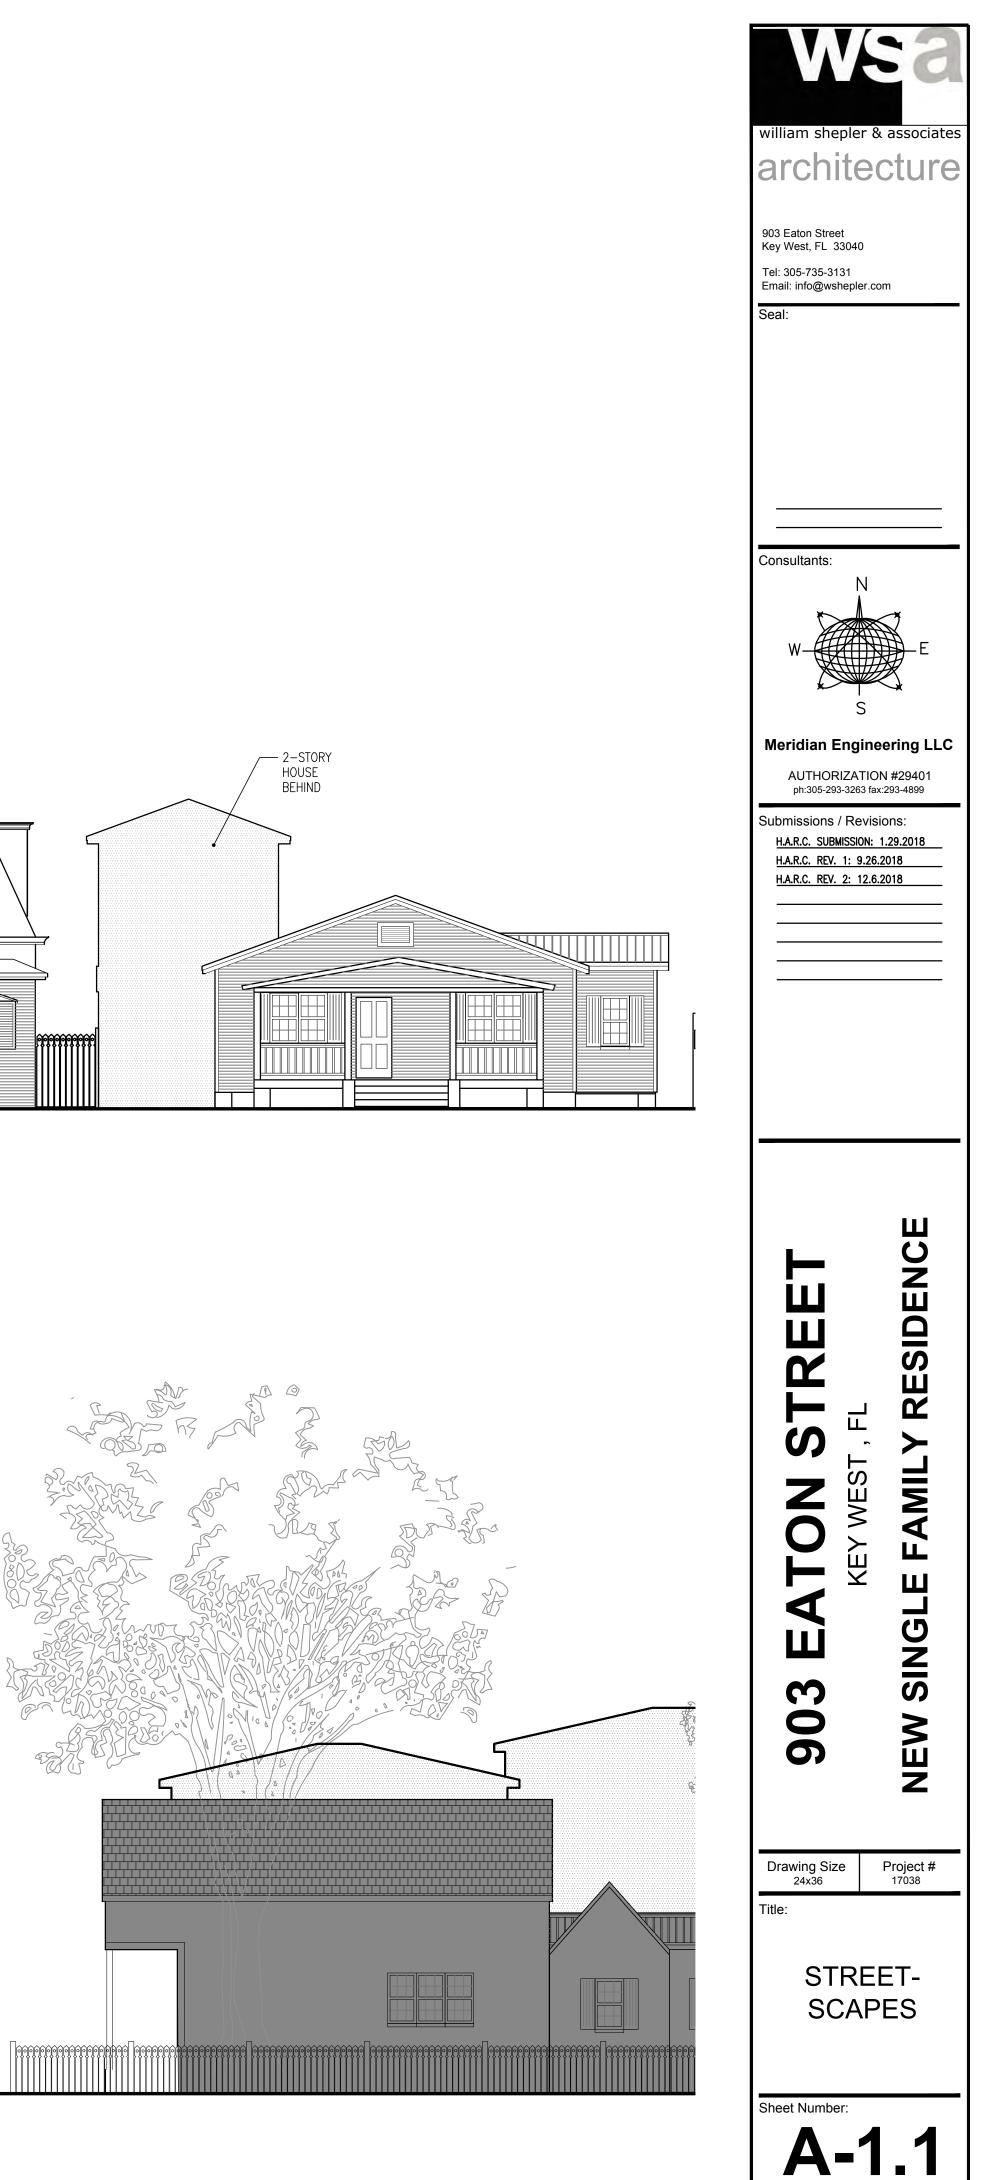

Date: - DECEMBER 10, 2018 ©2018 by William Shepler Architect




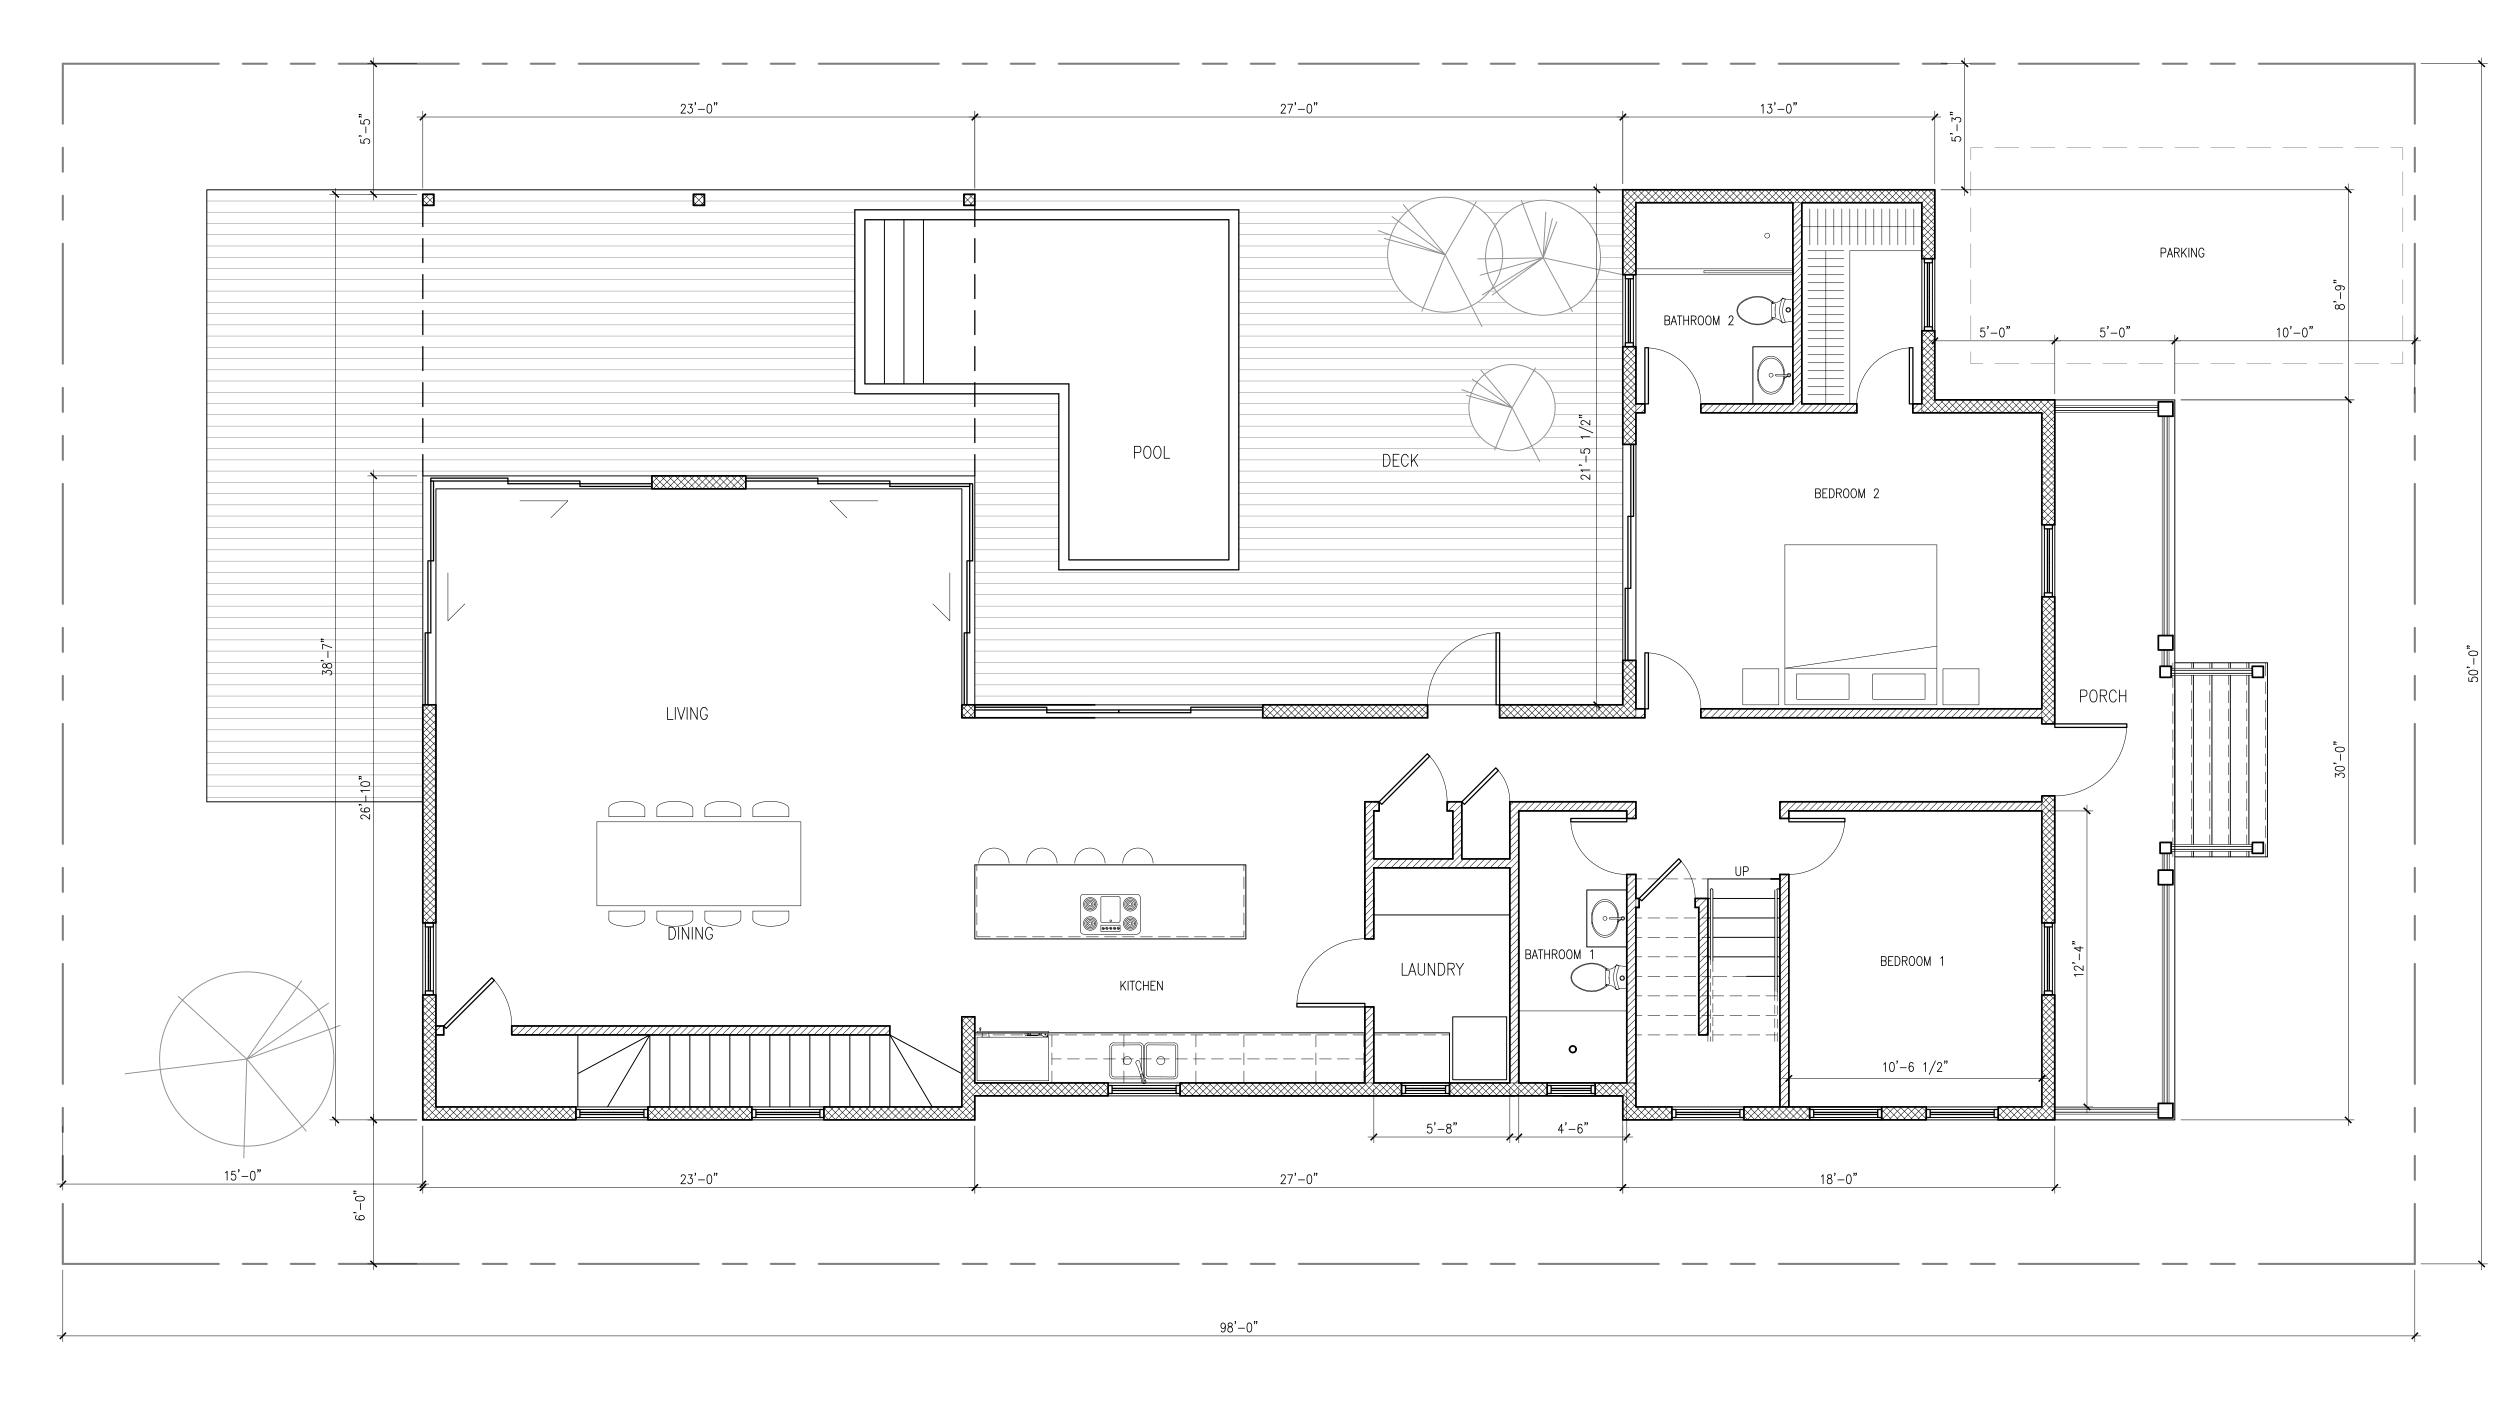

HEIGHT BUILDING IMPERVIC LOT SIZE LOT WIDT LOT DEPTI FRONT SE SIDE SETB SIDE SETB REAR SETE OPEN SPA

## ZONING CALCULATIONS

	ALLOWED	EXISTING	PROPOSED	COMPLIANCE
	30'	N/A	29'	Yes
G COVERAGE	40%	1,247 s.f. (23%)	2,085 s.f. (39%)	Yes
IOUS SURFACE RATIO	60%	N/A	2,282 s.f.( 43%)	Yes
	Min. 4,000 s.f.	5,300 s.f.	N/A	Yes
DTH	Min. 40'	50'	N/A	Yes
ТН	Min. 90'	106'	N/A	Yes
ЕТВАСК	Min. 10'	73'	10'	Yes
BACK (EAST)	Min. 5'	0'*	5'-3"	Yes
BACK (WEST)	Min. 5'	14'-8"	6'4'	Yes
ТВАСК	Min. 15'	9'-5"	15'	Yes
PACE	Min. 35%	4,053 s.f. (43%)	3,180s.f. (60%)	Yes

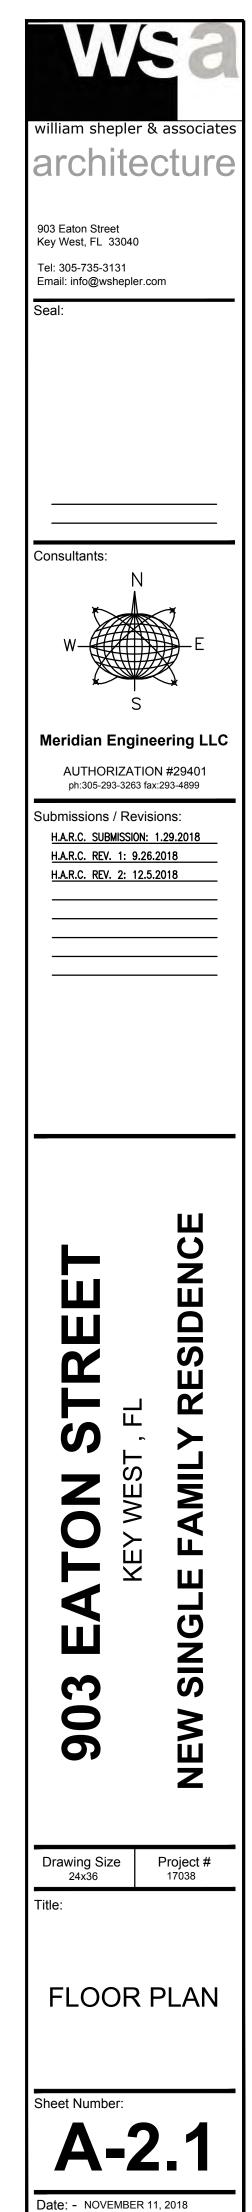


©2017 by William Shepler Architect








SCALE: 1/4"=1'-0"


william shepler & associate architecture 903 Eaton Street Key West, FL 33040 Tel: 305-735-3131 Email: info@wshepler.com Seal:	
N W W S Meridian Engineering LLC AUTHORIZATION #29401 ph:305-293-3263 fax:293-4899 Submissions / Revisions: HAR.C. SUBMISSION: 1.29.2018 HAR.C. REV. 1: 9.26.2018 HAR.C. REV. 2: 12.6.2018	_
903 EATON STREET Key West, FL NEW SINGLE FAMILY RESIDENCE	_
Drawing Size 24x36 Project # 17038 Title: FLOOR PLAN Sheet Number:	-

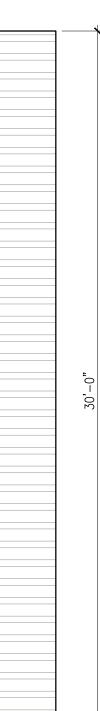

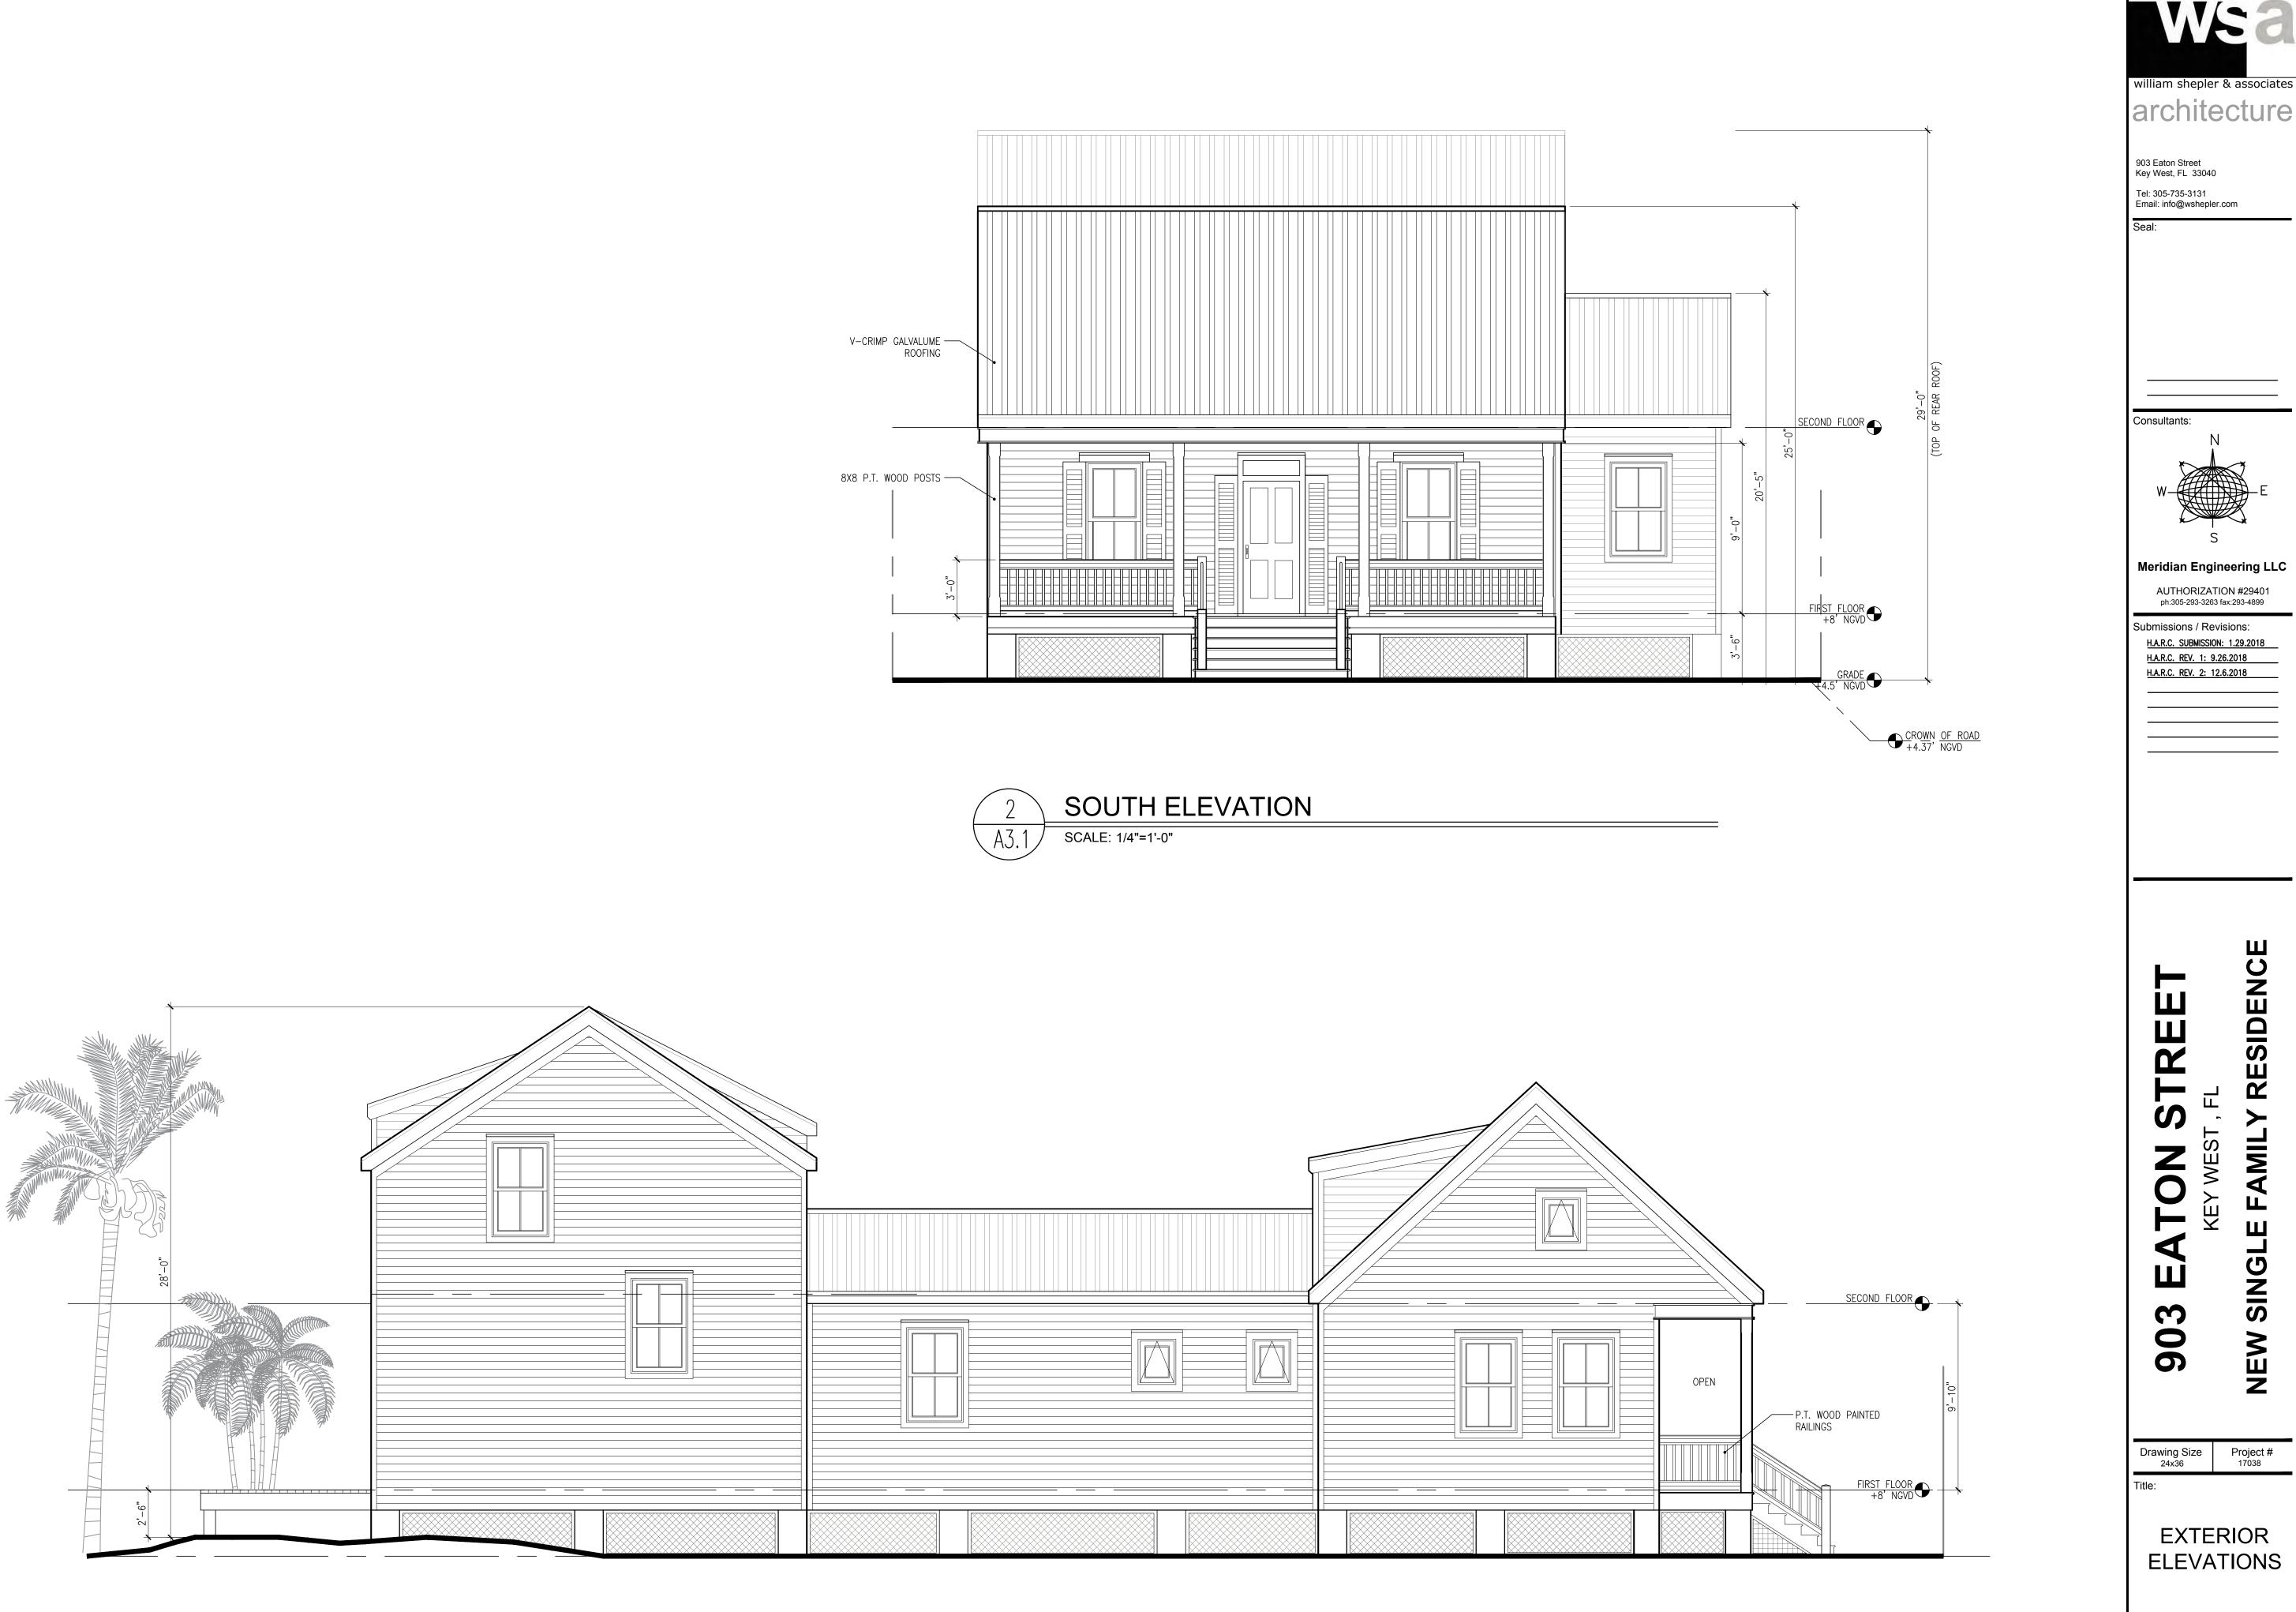

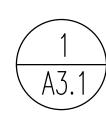


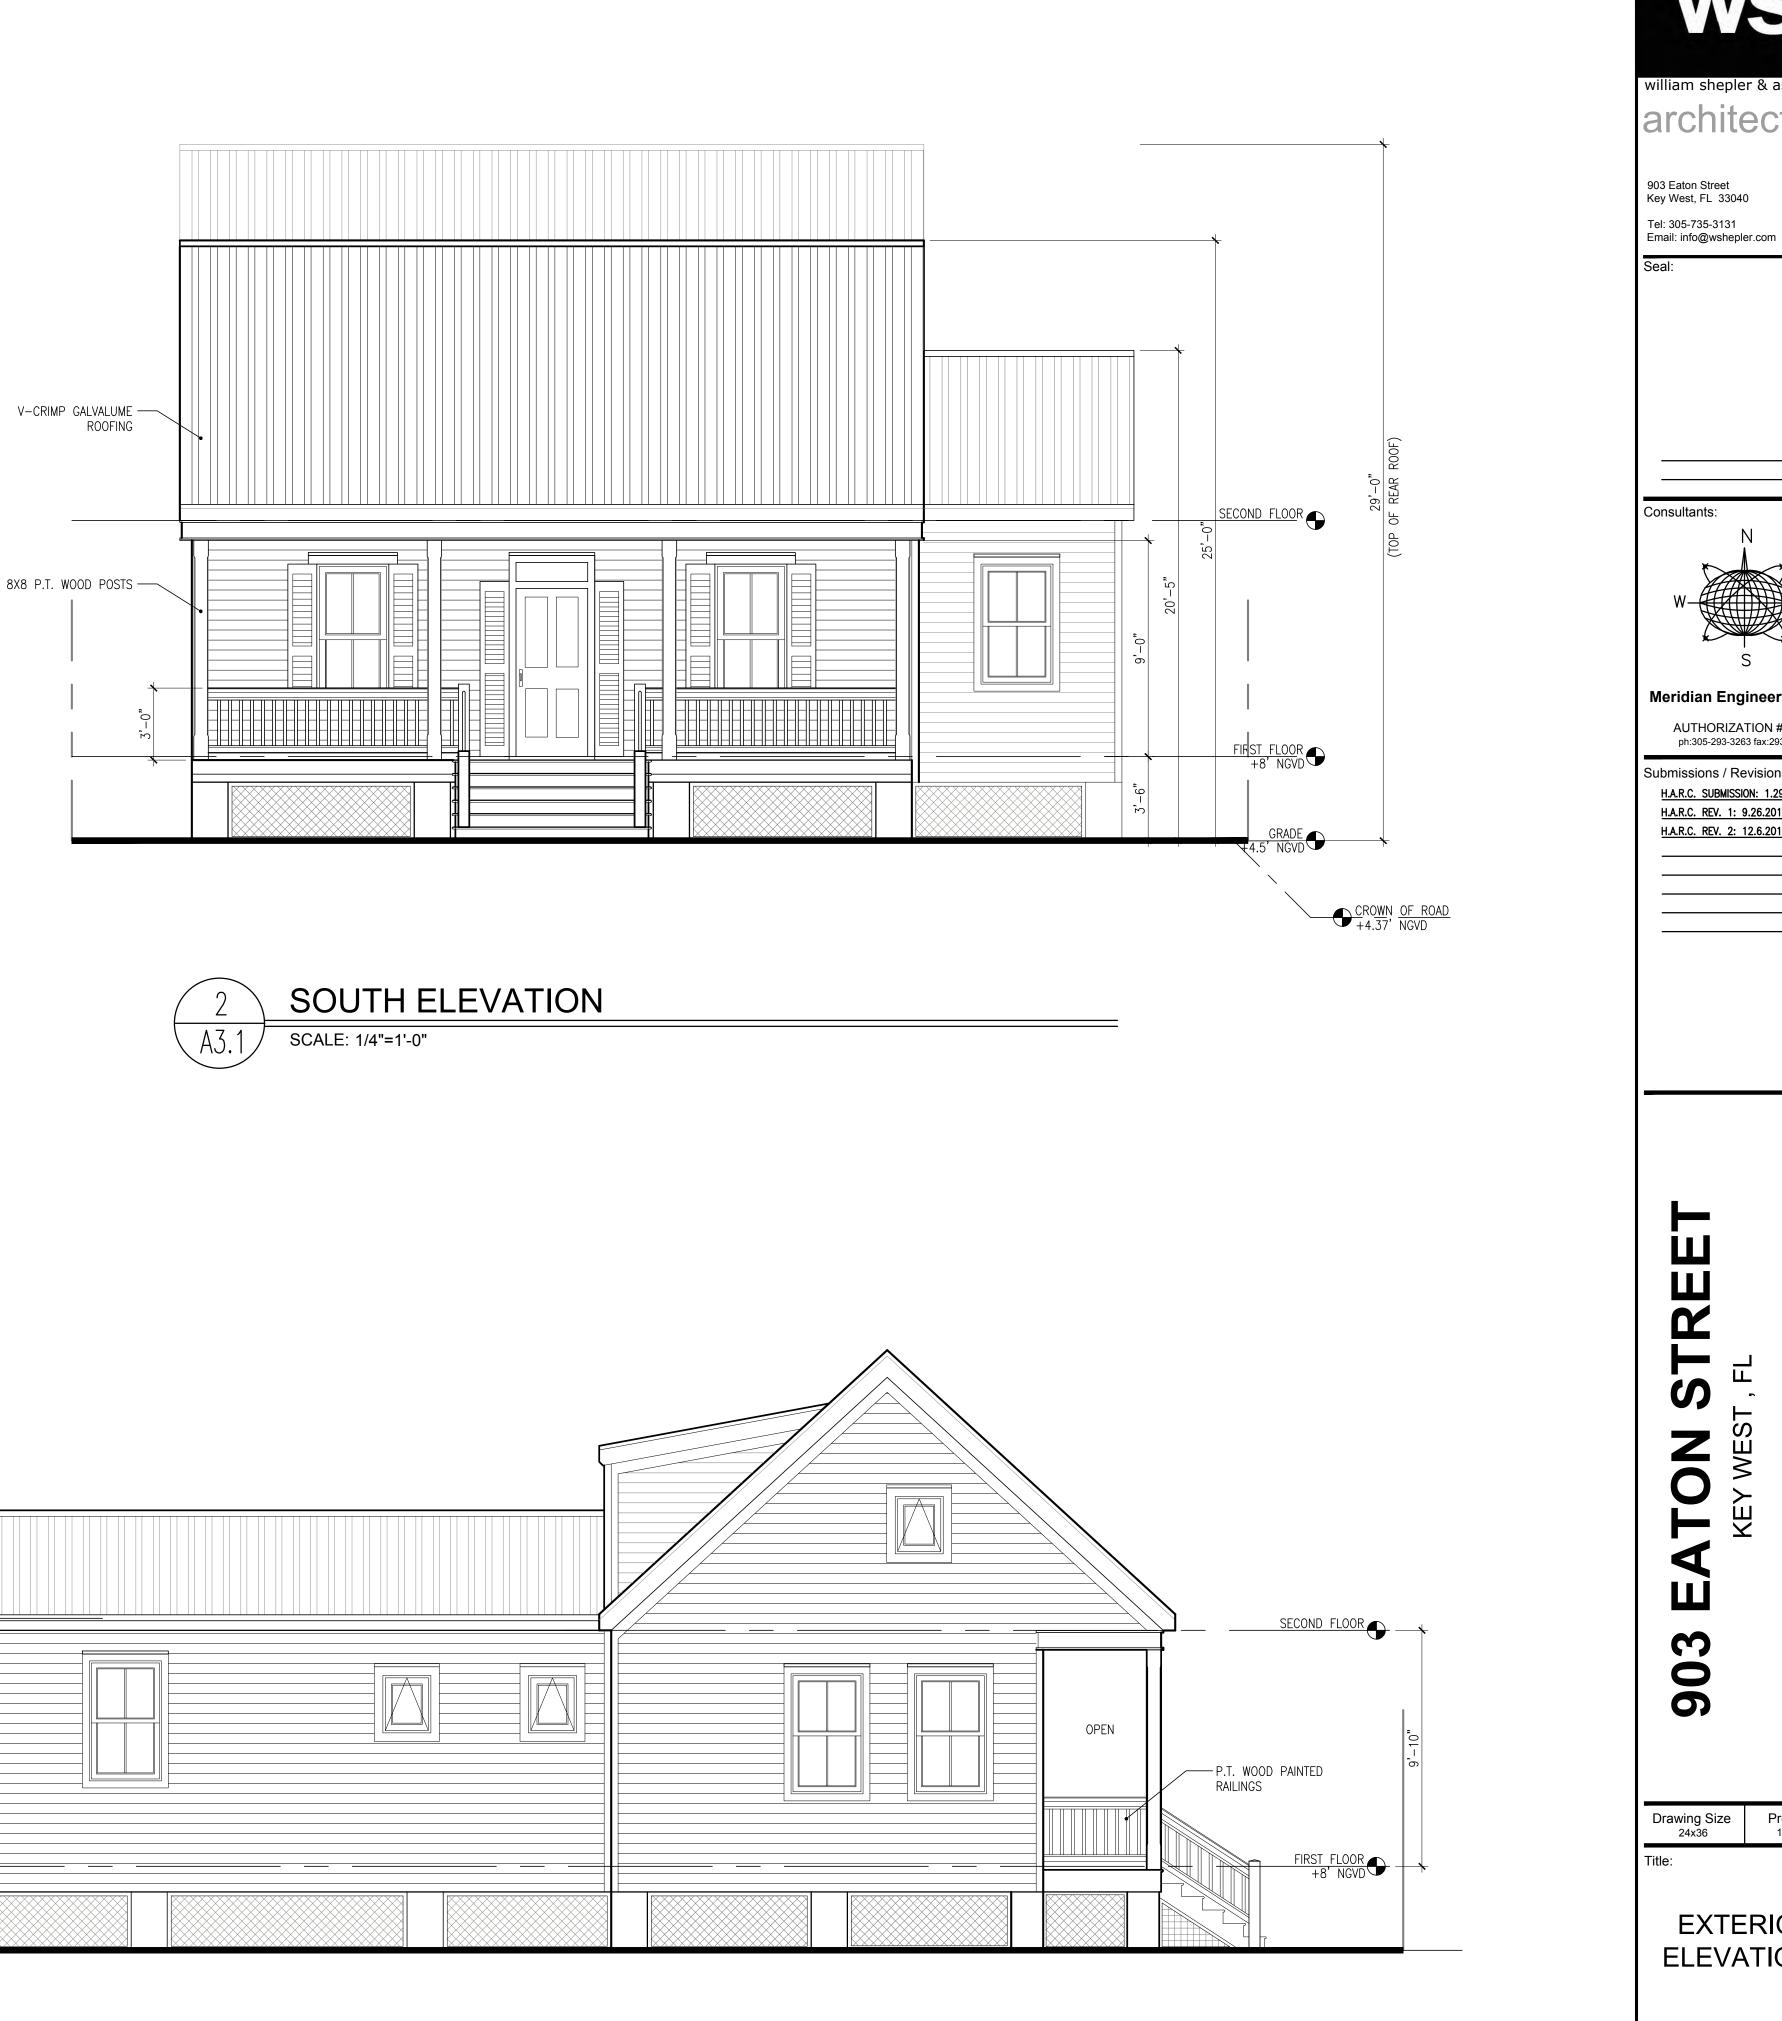

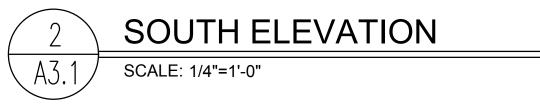

WEST ELEVATION


SCALE: 1/4"=1'-0"

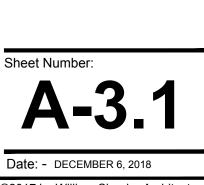


©2017 by William Shepler Architect





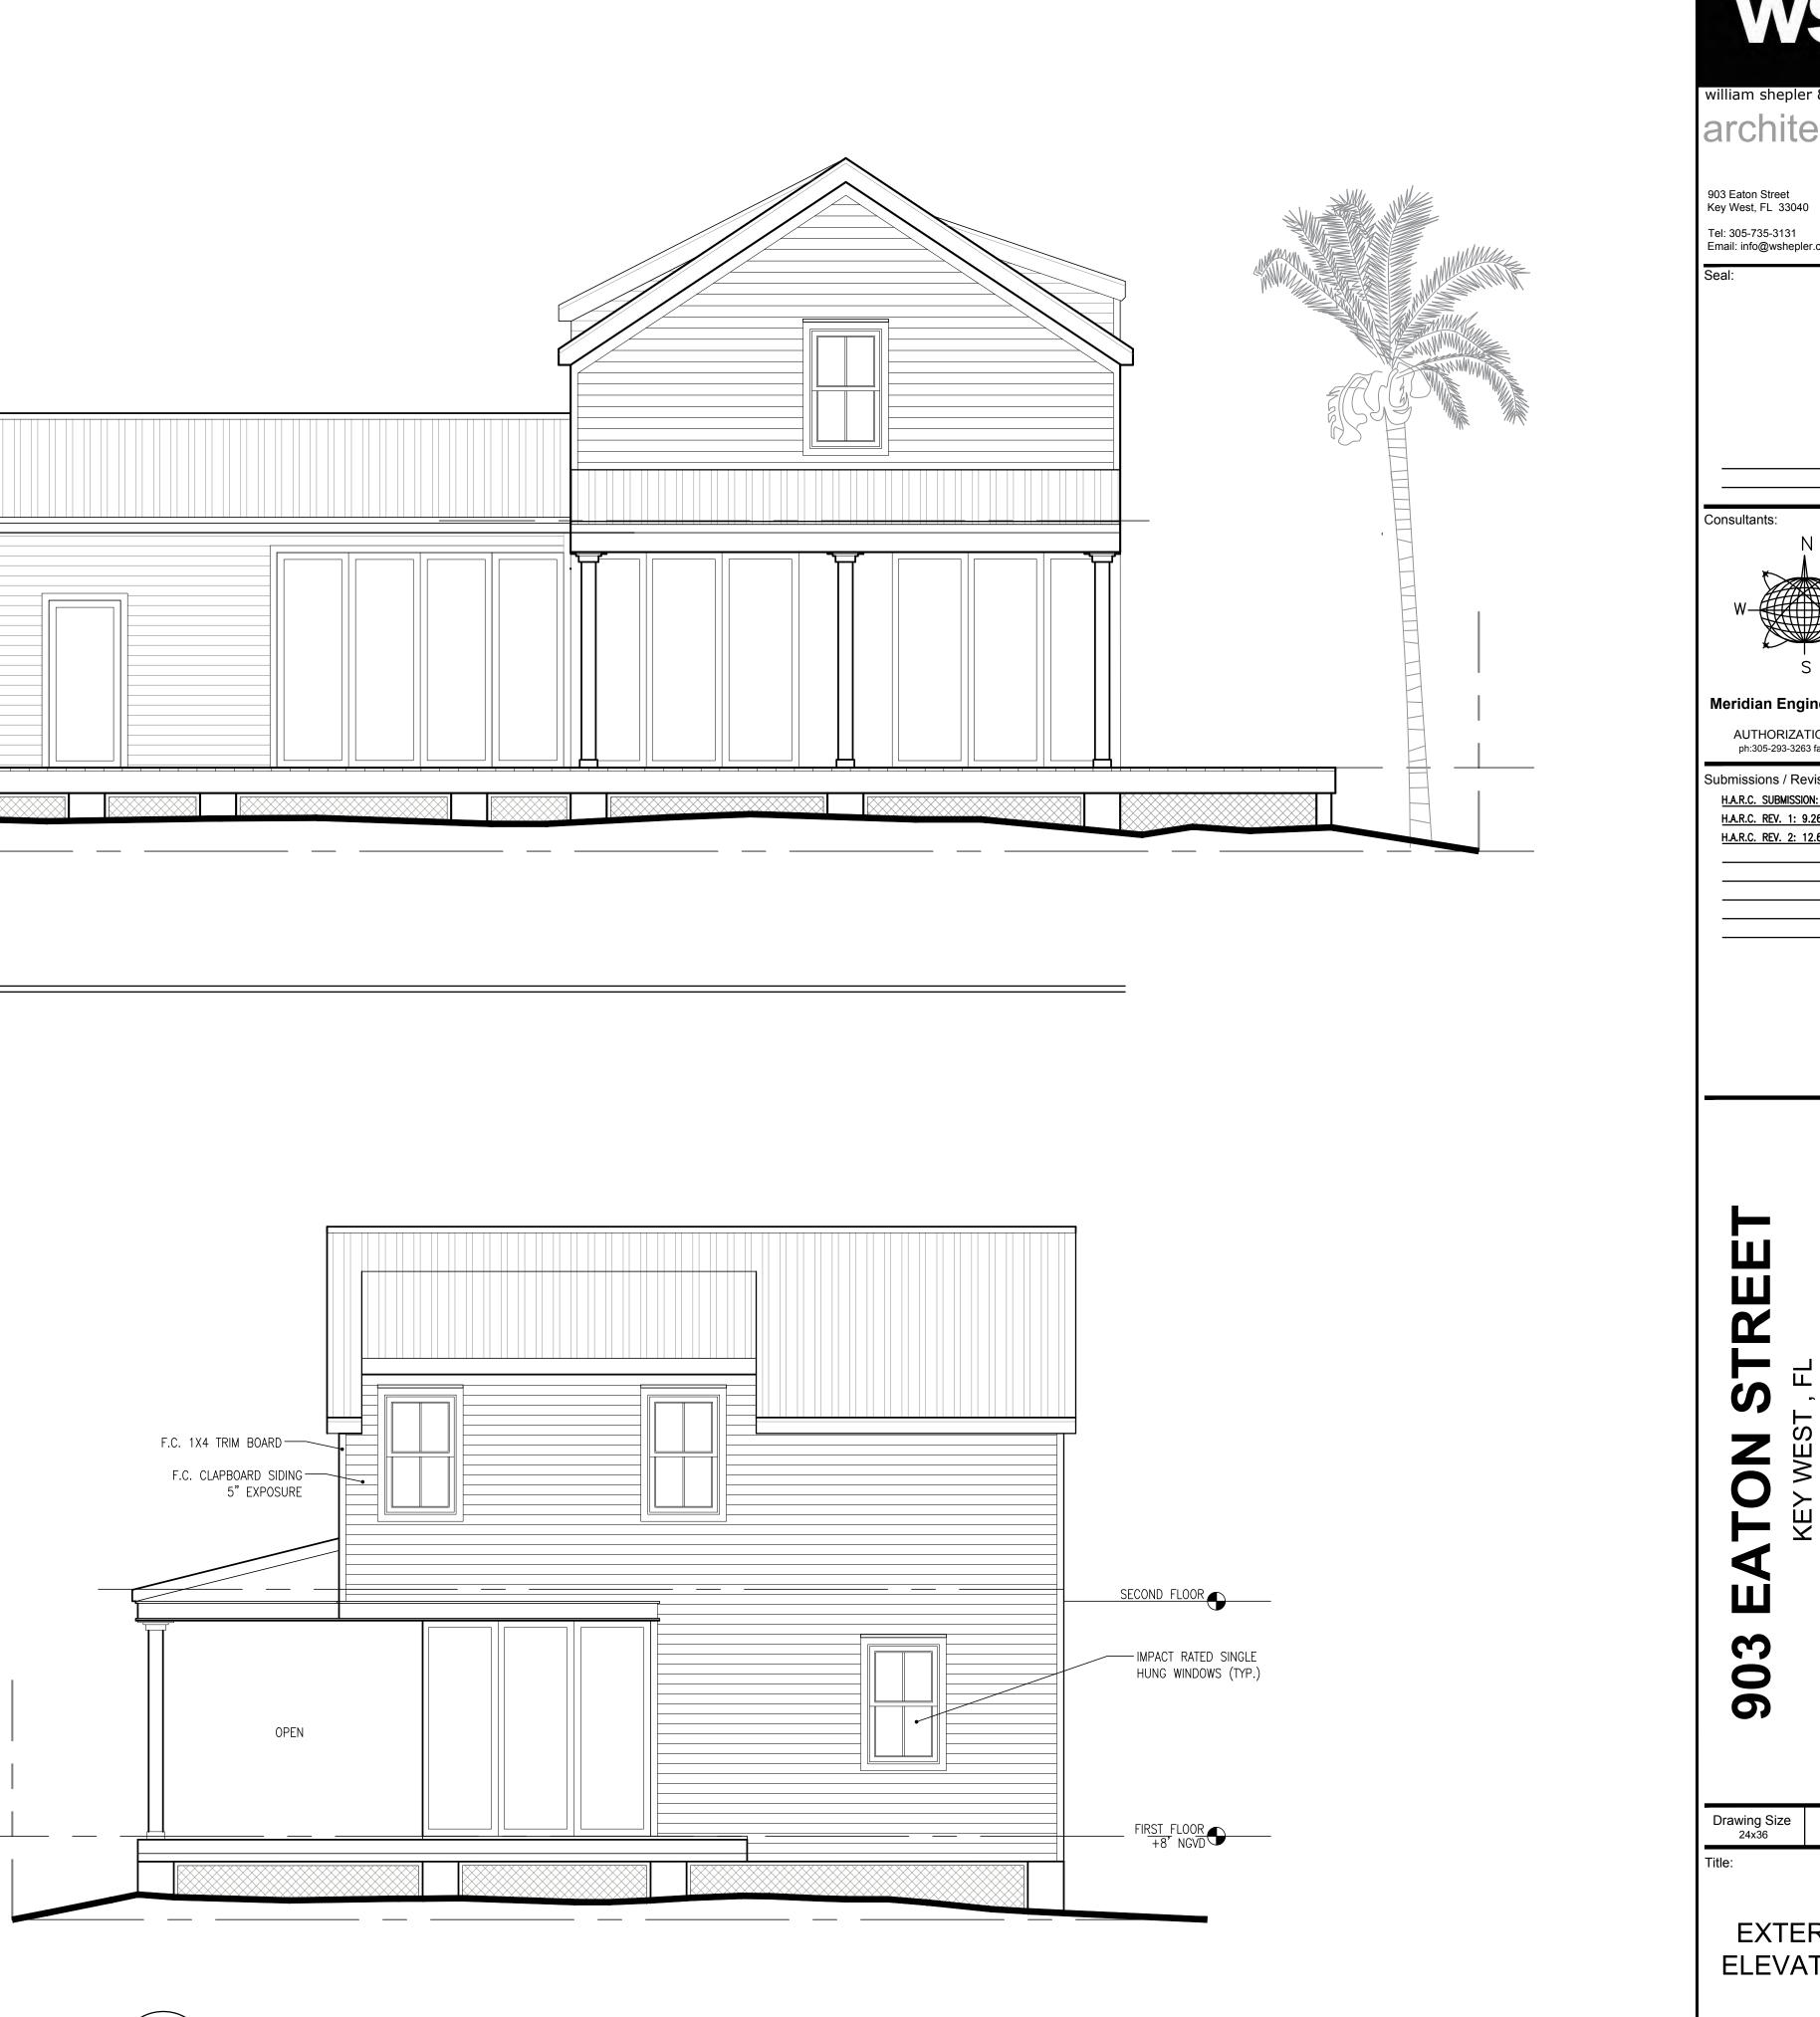



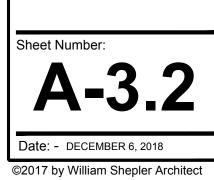

RESIDENCE


 $\succ$ 

FAMIL

SINGLE

NEW

## NOTICING

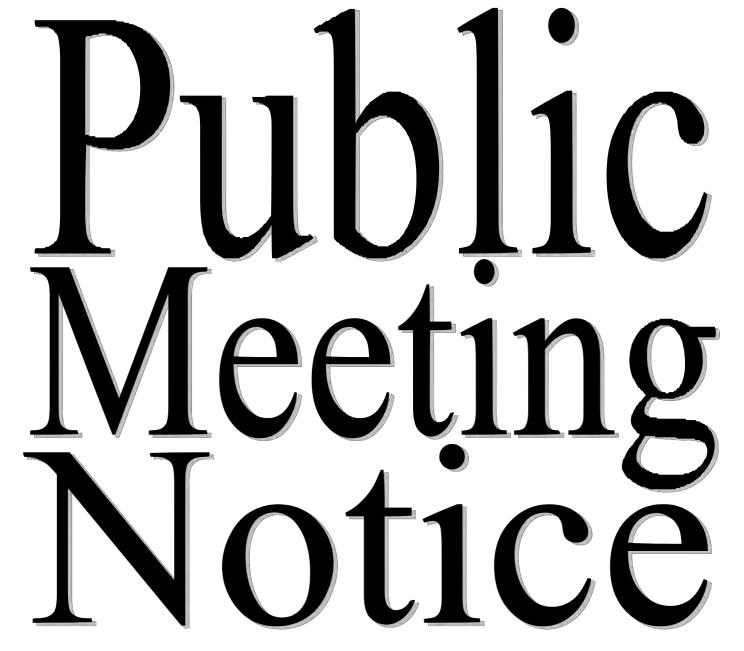

The Historic Architectural Review Commission will hold a public meeting at <u>5:30 p.m., November 27, 2018 at</u> <u>City Hall, 1300 White Street</u>, Key West, Florida. The purpose of the hearing will be to consider a request for:

## NEW ONE AND A HALF AND TWO-STORY WOOD FRAME HOUSE. NEW POOL CABANA, POOL, DECKS, AND SITE IMPROVEMENTS. DEMOLITION OF EXISTING ONE-STORY CBS HOUSE, CARPORT, STAIRS, DECKS, AND PORCHES.

## **#903 Eaton Street**

## Applicant – William Shepler, Architects Application #H2018-0014

If you wish to see the application or have any questions, you may visit the Planning Department during regular office hours at 1300 White Street, call 305-809-3973 or visit our website at <u>www.cityofkeywest-fl.gov</u>.

## THIS NOTICE CAN NOT BE REMOVED FROM THE SITE UNTIL HARC FINAL DETERMINATION

ADA ASSISTANCE: It is the policy of the City of Key West to comply with all requirements of the Americans with Disabilities Act (ADA). Please call the TTY number at 800-955-8771 or 800-955-8770 (Voice) or the ADA Coordinator at 305-809-3811 at least five business days in advance for sign language interpreters, assistive listening devices, or materials in accessible format.

# PROPERTY APPRAISER INFORMATION



## Disclaimer

The Monroe County Property Appraiser's office maintains data on property within the County solely for the purpose of fulfilling its responsibility to secure a just valuation for ad valorem tax purposes of all property within the County. The Monroe County Property Appraiser's office cannot guarantee its accuracy for any other purpose. Likewise, data provided regarding one tax year may not be applicable in prior or subsequent years. By requesting such data, you hereby understand and agree that the data is intended for ad valorem tax purposes only and should not be relied on for any other purpose.

By continuing into this site you assert that you have read and agree to the above statement.

## Summary

Parcel ID Account # Property ID Millage Group Location Address	00002930-000000 1003026 1003026 PT of Key West 903 EATON St, KEY WEST
Legal Description	KW PT LT 4 SQR 20 G68-209 G37-263/264 OR22-427/28 OR107-328/29 OR539-967/69 OR795- 1654 OR593-967 OR665-696 OR1160-517/18 OR1879-2186/87C OR2488-130/31ORD OR2602-
	159ORD OR2621-2393ORDOR2643-2194/96 OR2643-2201/03B OR2878-2242/43 (Note: Not to be used on legal documents)
Neighborhood	6108
Property Class Subdivision	SINGLE FAMILY RESID (0100)
Sec/Twp/Rng Affordable Housing	06/68/25 No



## Owner

J AND K ESTATES LLC BUNZON 44 PLA DEL BOU SAGUNTO VALENCIA OC 46500-OC

## Valuation

	2018	2017	2016	2015
+ Market Improvement Value	\$53,972	\$78,916	\$72,561	\$74,062
+ Market Misc Value	\$1,957	\$1,957	\$2,017	\$1,808
+ Market Land Value	\$573,990	\$573,990	\$508,042	\$512,083
= Just Market Value	\$629,919	\$654,863	\$582,620	\$587,953
= Total Assessed Value	\$629,919	\$640,094	\$582,620	\$587,953
- School Exempt Value	\$0	\$0	\$0	\$0
= School Taxable Value	\$629,919	\$654,863	\$582,620	\$587,953

## Land

Land Use	Number of Units	Unit Type	Frontage	Depth
RESIDENTIAL DRY (010D)	5,300.00	Square Foot	50	106

## Buildings

Junumgs						
Building ID Style Building Type Gross Sq Ft Finished Sq Ft Stories Condition Perimeter Functional O Economic Ob Depreciation Interior Wall	1341 761 1Floor AVERAGE 114 9bs 0 55 0 3% 39				Exterior Walls Year Built EffectiveYearBuilt Foundation Roof Type Roof Coverage Flooring Type Heating Type Bedrooms Full Bathrooms Half Bathrooms Grade Number of Fire Pl	WD FR STUCCO 1954 1979 CONCRETE SLAB FLAT OR SHED ASPHALT SHINGL CONC ABOVE GRD FCD/AIR NON-DC 2 1 0 400 0
Code	Description	Sketch Area	Finished Area	Perimet		
CPF	CARPORT FIN	420	0	0		
FLA	FLOOR LIV AREA	761	761	0		
SBF	UTIL FIN BLK	160	0	0		
TOTAL		1,341	761	0		

## Yard Items

Description	Year Built	Roll Year	Quantity	Units	Grade
BRICK PATIO	1986	1987	1	120 SF	1
CONC PATIO	1986	1987	1	195 SF	2
FENCES	1986	1987	1	438 SF	2


## Sales

Sale Date	Sale Price	Instrument	Instrument Number	Deed Book	Deed Page	Sale Qualification	Vacant or Improved
11/10/2017	\$700,000	Warranty Deed	2143322	2878	2242	02 - Qualified	Improved
8/2/2013	\$400,000	Warranty Deed		2643	2201	19 - Unqualified	Improved
8/2/2013	\$100	Warranty Deed		2643	2194	11 - Unqualified	Improved
9/27/2012	\$0	Order (to be used for Order Det. Heirs, Probate in		2621	2393	11 - Unqualified	Improved
10/15/2010	\$0	Order (to be used for Order Det. Heirs, Probate in		2488	130	11 - Unqualified	Improved

Permits

Number 🗘	Date Issued 🗢	Date Completed 🗘	Amount 🕈	Permit Type 🗢	Notes 🗢
06-2059	3/28/2006	8/8/2006	\$2,500	Residential	ROOFING WITH DORMERS 9/12 PITCH C-CRIMP
06-2060	3/28/2006	8/8/2006	\$35,000	Residential	RE4PLACE OLD ROOF WITH V-CRIMP METAL
03-2635	7/29/2004	9/8/2004	\$800	Residential	PLUMBLING


## Sketches (click to enlarge)

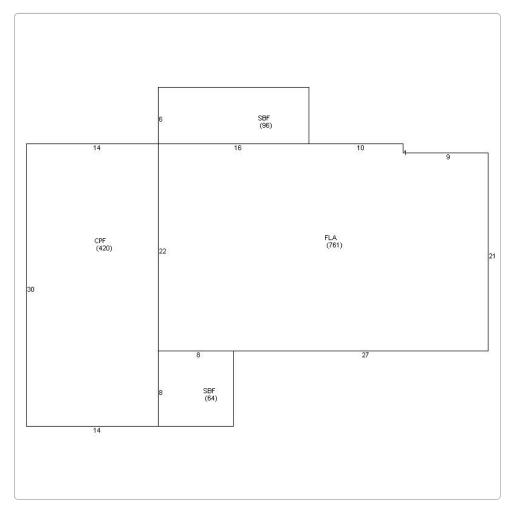

Photos



Мар

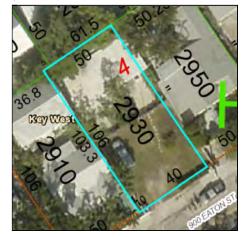

## **TRIM Notice**



## 2018 Notices Only

No data available for the following modules: Commercial Buildings, Mobile Home Buildings, Exemptions.

The Monroe County Property Appraiser's office maintains data on property within the County solely for the purpose of fulfilling its responsibility to secure a just valuation for ad valorem tax purposes of all property within the County. The Monroe County Property Appraiser's office cannot guarantee its accuracy for any other purpose. Likewise, data provided regarding one tax year may not be applicable in prior or subsequent years. By requesting such data, you hereby understand and agree that the

Last Data Upload: 11/14/2018 1:49:36 AM

