


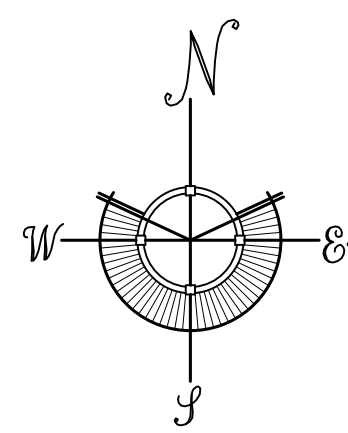

PROPOSED OVERALL SITE PLAN

SITE PLAN BASED ON INFORMATION OBTAINED FROM SURVEY
PREPARED BY AVIRON & ASSOCIATES DATED ON 04-08-2021.

SCALE: 1"=80'-0"

KEYS OVERNIGHT TEMPORARY SHELTER (KOTS)
5537 COLLEGE ROAD
KEY WEST, FLORIDA

WILLIAM P. HORN
ARCHITECT, P.A.

915 EATON ST.
KEY WEST,
FLORIDA
33040

TEL. (305) 296-8302
FAX (305) 296-1033

LICENSE NO.
AA 0003040


KEYS OVERNIGHT
TEMPORARY
SHELTER
5537 COLLEGE RD.
KEY WEST, FLORIDA.

SEAL

DATE
11-04-2021 D.R.C.
11-30-2021 REV 
12-09-2021 D.R.C.
02-11-2022 PL. BD.
03-03-2022 PL. BD. REV 

REVISIONS

DRAWN BY
EMA
JFS
CAB
PROJECT
NUMBER
2023

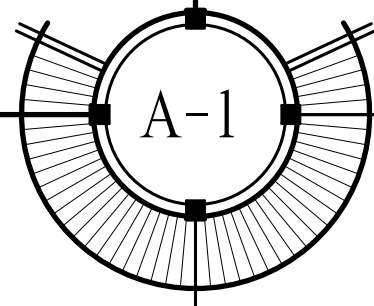

WILLIAM P. HORN
ARCHITECT, P.A.

915 EATON ST.
KEY WEST,
FLORIDA
33040

TEL (305) 296-8302
FAX (305) 296-1033

LICENSE NO.
AA 0003040

KEYS OVERNIGHT
TEMPORARY
SHELTER
5537 COLLEGE RD.
KEY WEST, FLORIDA.

SEAL

DATE

11-04-2021 D.R.C.
11-30-2021 REV Δ
12-09-2021 D.R.C.
02-11-2022 PL. BD.
03-03-2022 PL. BD. REV Δ

REVISIONS

DRAWN BY

EMA
JFS
CAB
PROJECT
NUMBER
2023

A-2



PROPOSED SITE PLAN (LEASE AREA)

SITE PLAN BASED ON INFORMATION OBTAINED FROM SURVEY
PREPARED BY AVIRON & ASSOCIATES DATED ON 04-08-2021.

SCALE: 1"=30'-0"

KEYS OVERNIGHT TEMPORARY SHELTER (KOTS)
5537 COLLEGE ROAD
KEY WEST, FLORIDA

WILLIAM P. HORN
ARCHITECT, P.A.

915 EATON ST.
KEY WEST,
FLORIDA
33040

TEL (305) 296-8302
FAX (305) 296-1033

LICENSE NO.
AA 0003040

KEYS OVERNIGHT
TEMPORARY
SHELTER
5537 COLLEGE RD.
KEY WEST, FLORIDA.

SEAL

DATE

11-04-2021 D.R.C.
11-30-2021 REV
12-09-2021 D.R.C.
02-11-2022 PL. BD.
03-03-2022 PL. BD. REV


REVISIONS

DRAWN BY

EMA
JFS
CAB
PROJECT
NUMBER

2023

A-3.1

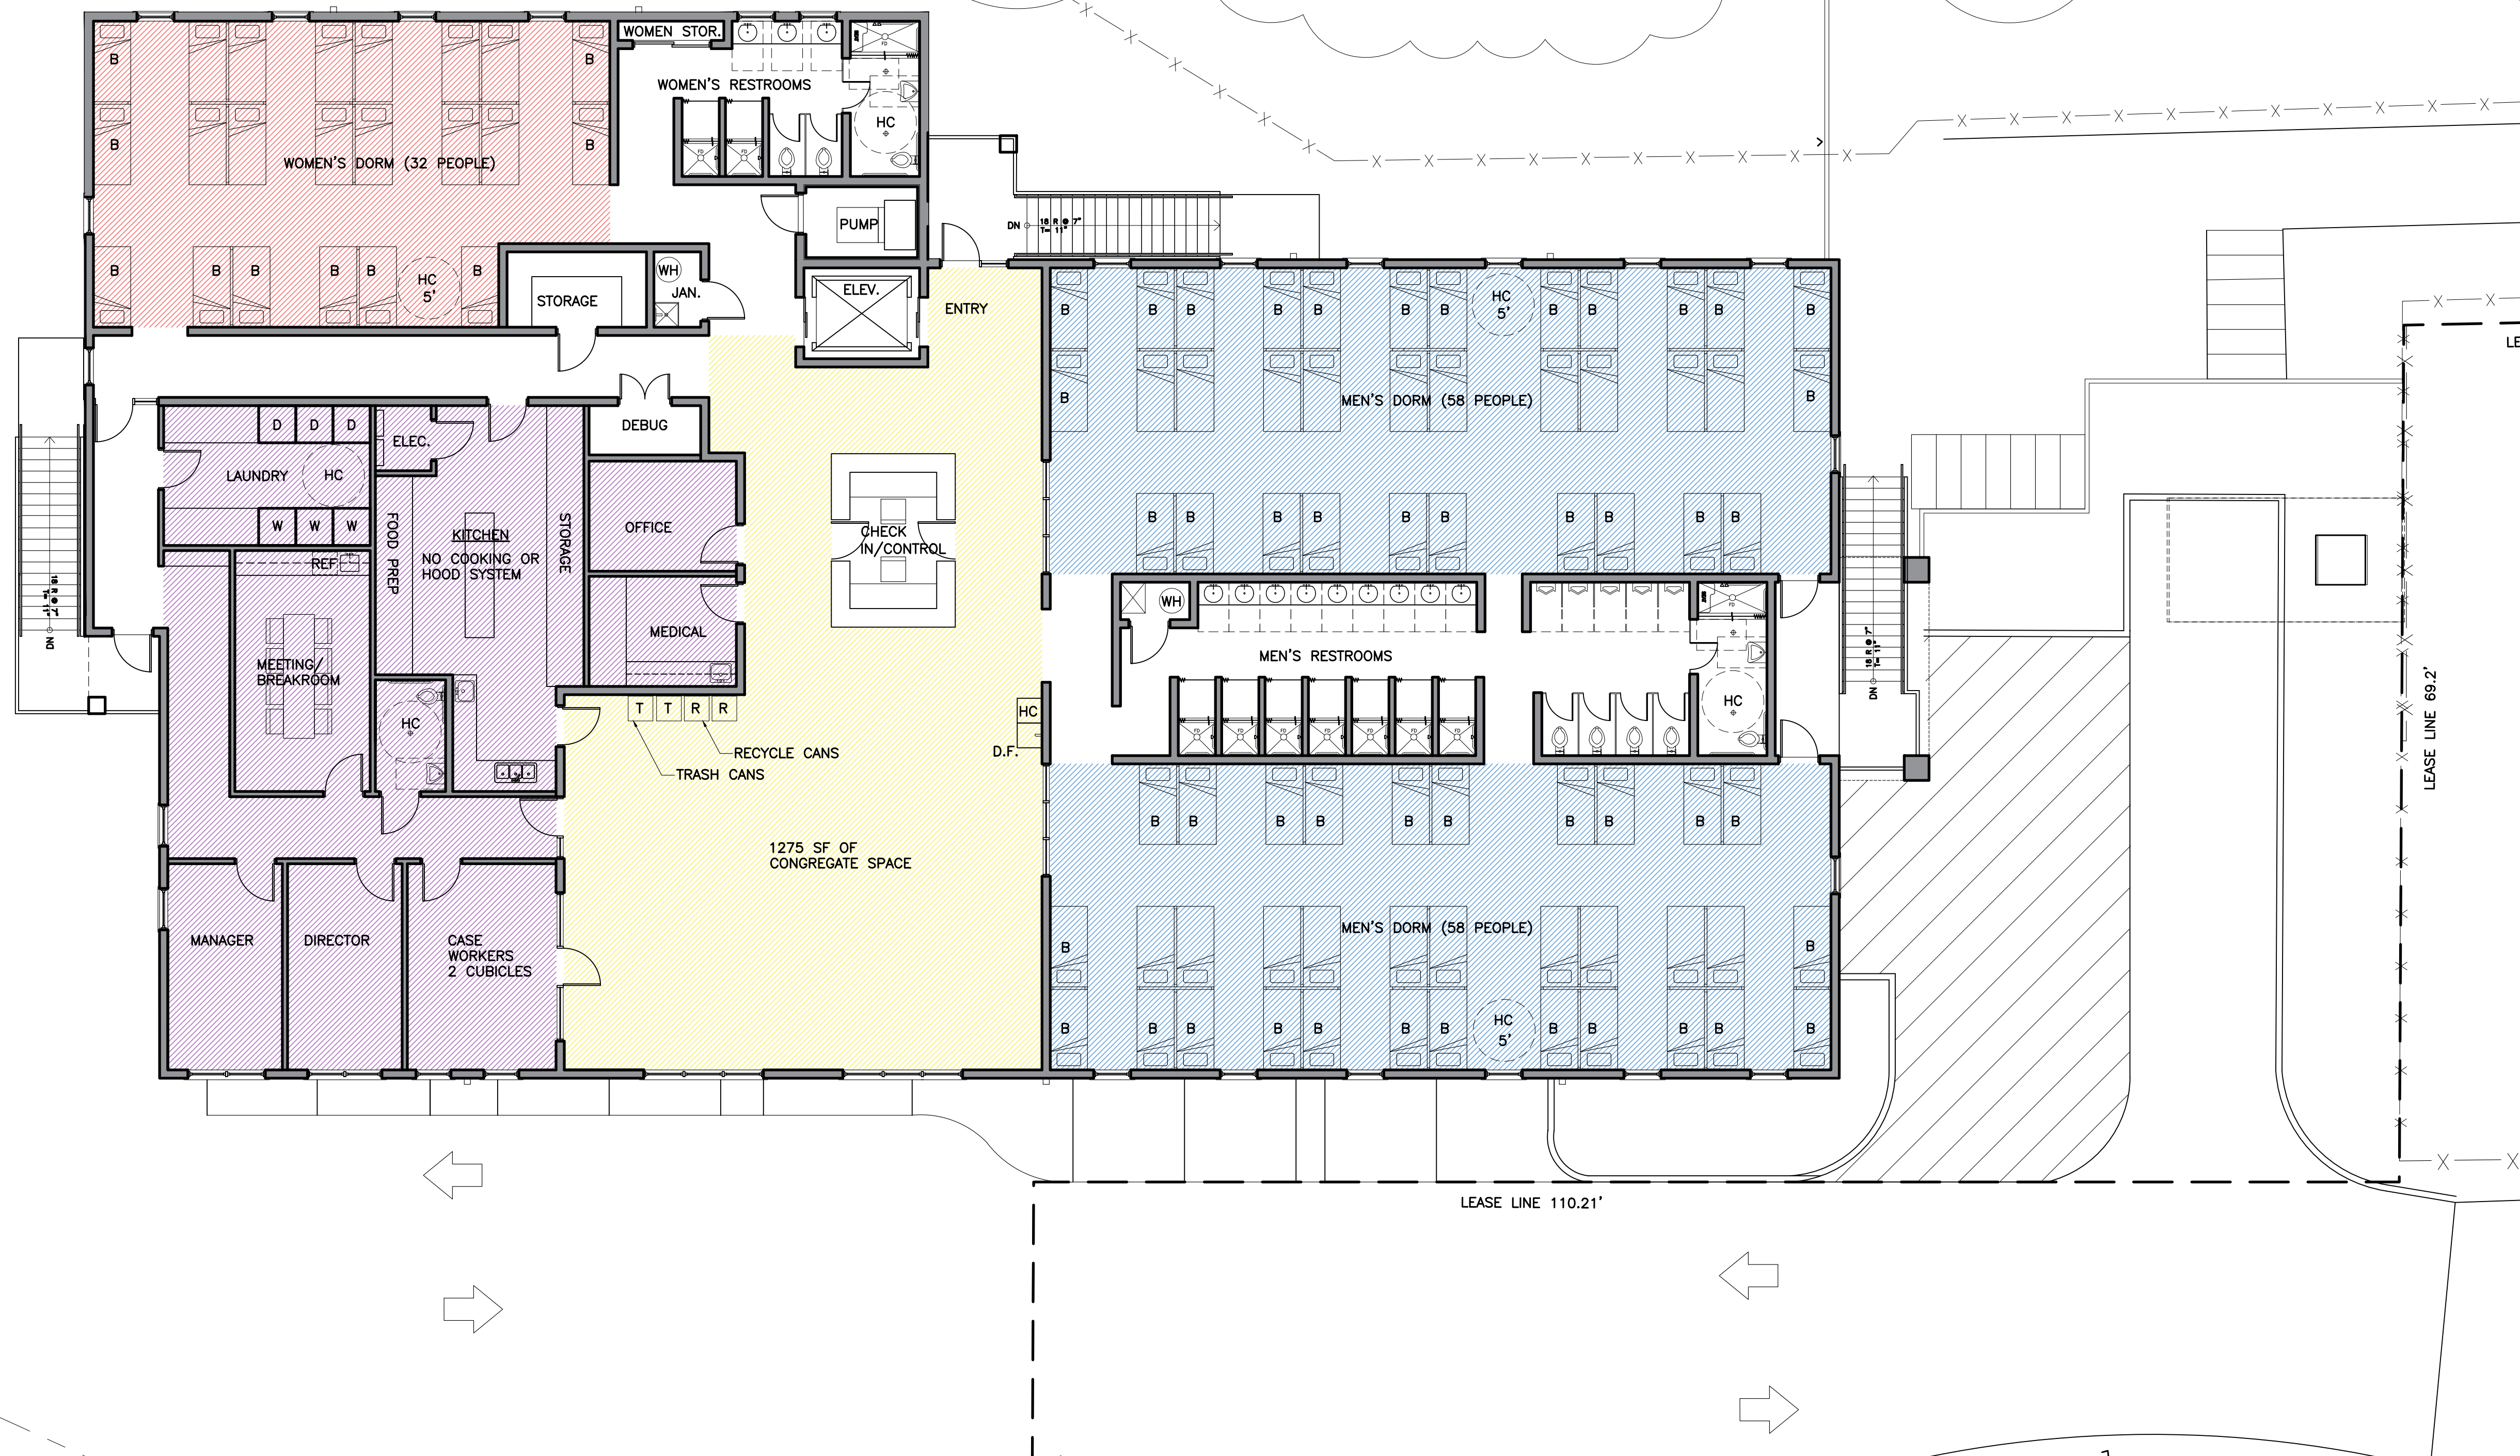

PROPOSED KOTS PLAN

SCALE: 1/8"=1'-0"

KEYS OVERNIGHT TEMPORARY SHELTER (KOTS)
5537 COLLEGE ROAD
KEY WEST, FLORIDA





