


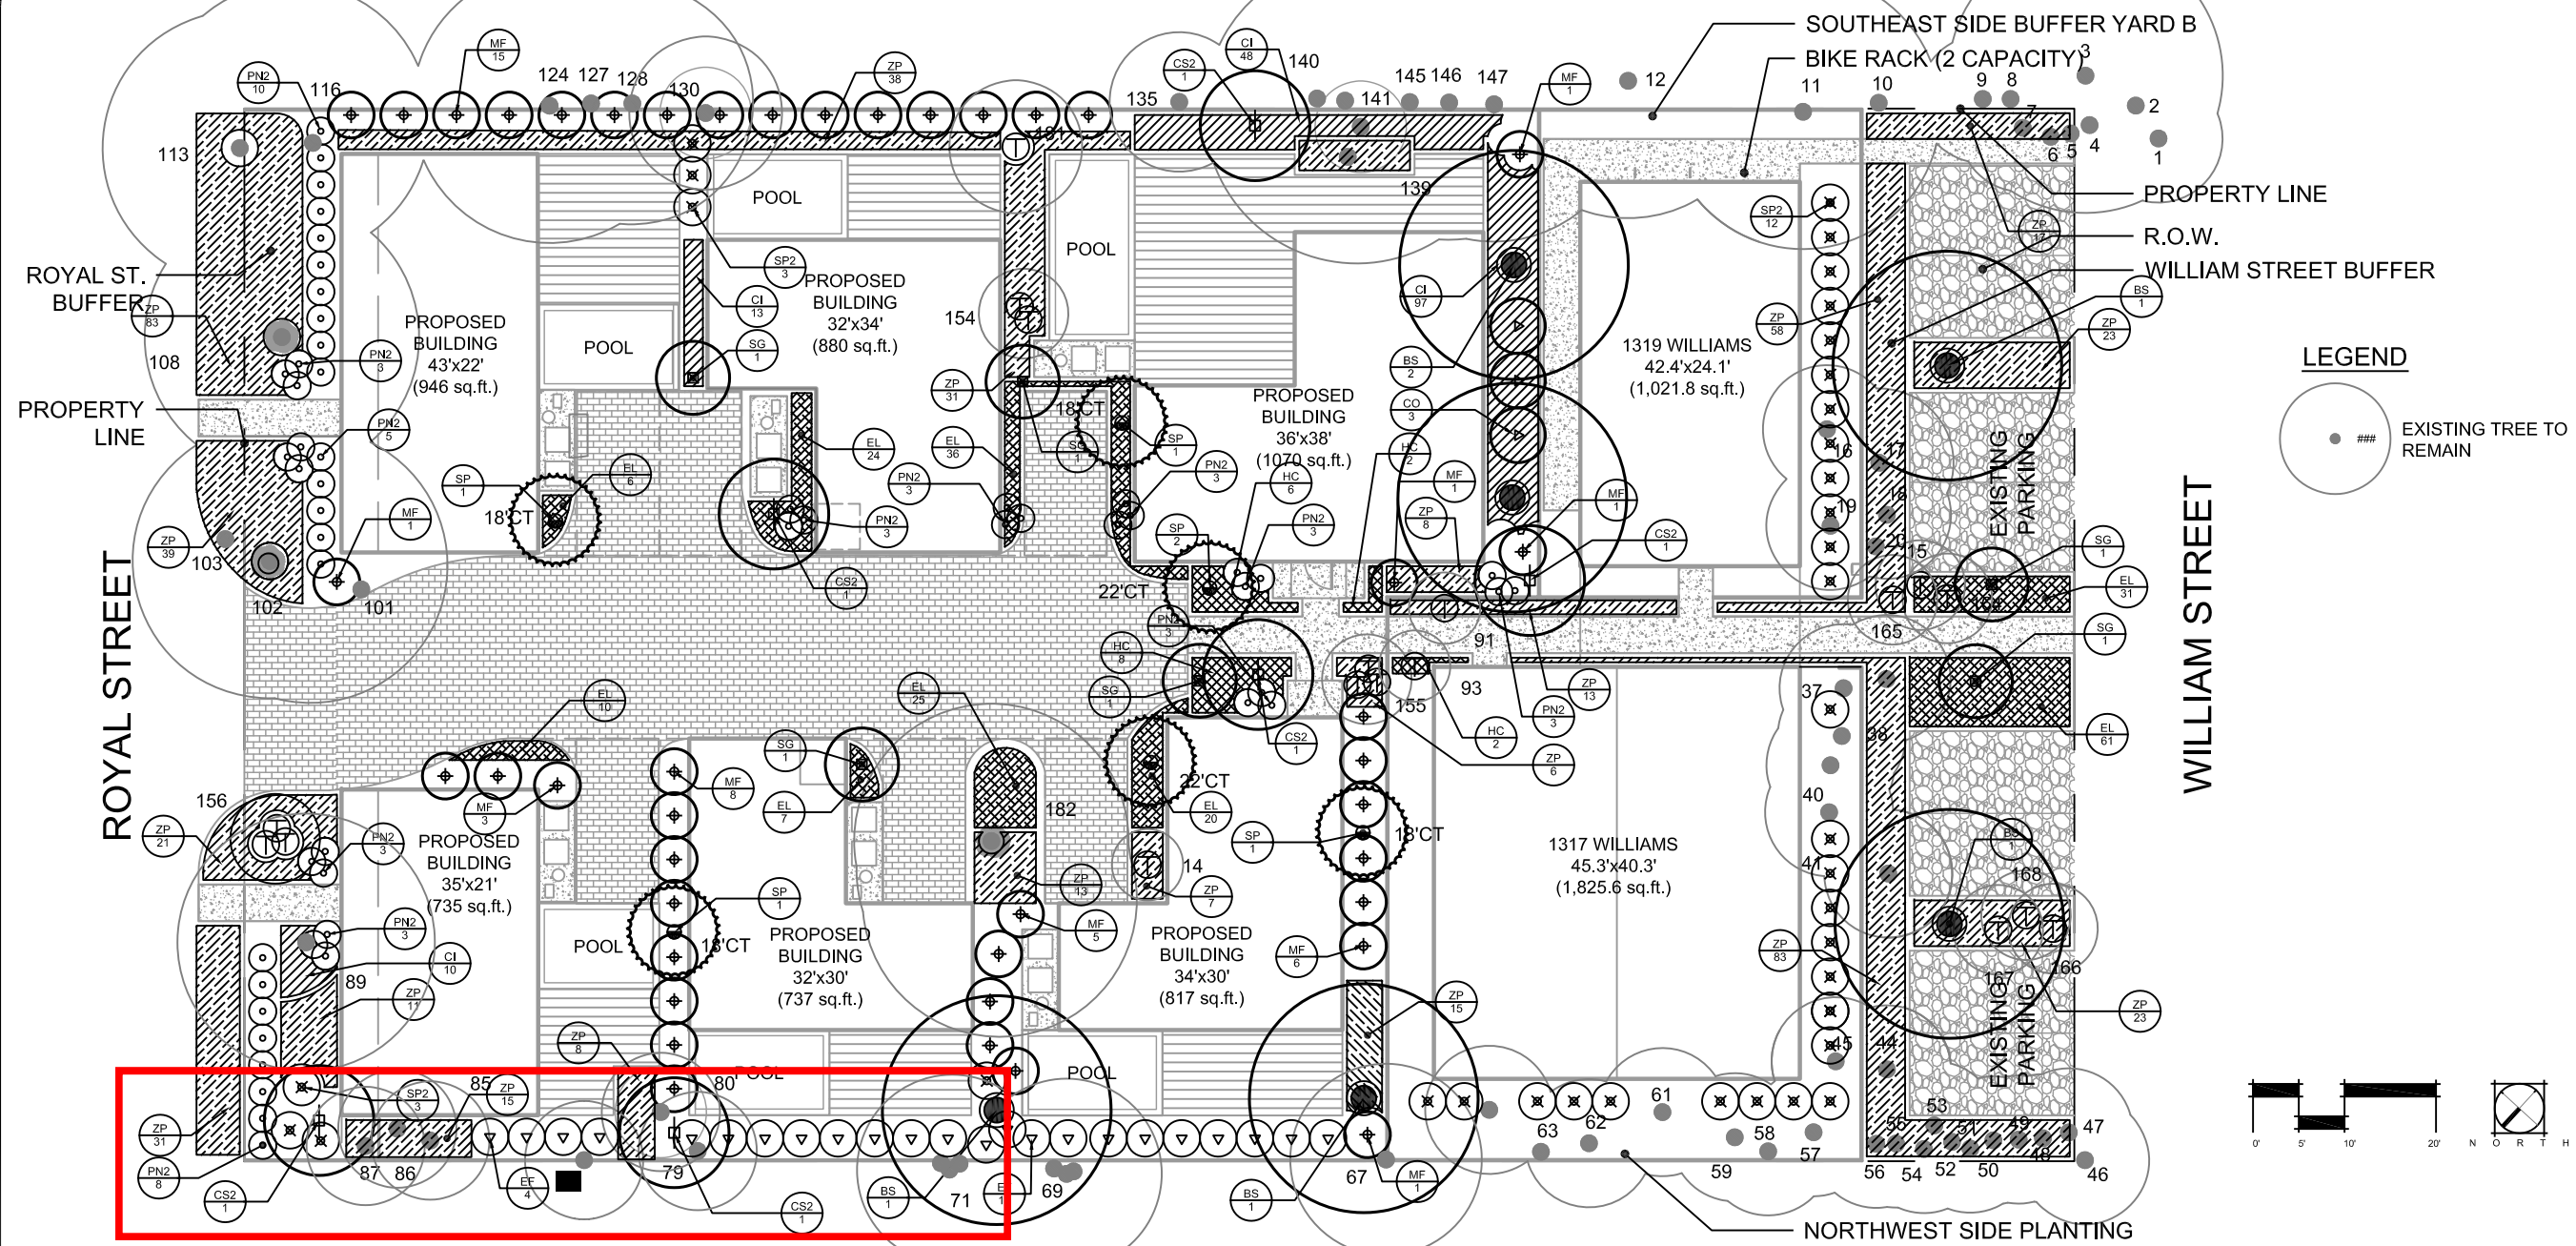

TREES	CODE	QTY	BOTANICAL NAME	COMMON NAME	CONT.	SIZE	CAL.
	BS	6	Bursera simaruba	Gumbo Limbo	65 GAL.	14'-16' HT.	4" CAL.
	CO	3	Chrysophyllum oboviforme	Satinleaf	25 GAL.	10' HT X 5' SPRD	2" CAL.
	CS2	6	Cordia sebestena	Orange Gelger Tree	30 GAL.	8'-10' HT. X 4'-5' SPRD.	2.5" CAL.
	MF	42	Myrcianthes fragans	Simpsons Stopper	25 GAL.	6' HT	2.5" CAL.
	SP	6	Sabal palmetto	Cabbage Palmetto	FG.	--	SEE PLAN FOR CT HT.
	SG	6	Simarouba glauca	Paradise Tree	25 GAL.	10'-12' STD	2" CAL.
 ###	--	13	Varies: Reference Number refers to Tree Inventory on Sheet L.002	Varies: Reference Number refers to Tree Inventory on Sheet L.002	EXISTING	EXISTING	EXISTING

- NOTES:**
1. TOTAL LANDSCAPE AREA SHALL BE A MINIMUM OF 20% THE TOTAL SITE AREA.
 2. *ALL SIMPSONS STOPPER (MYRICANTHES FRAGANS) SHALL NOT BE HEDGED AND MUST BE MAINTAINED AT 5' HT MIN.
 3. ALL 100% LANDSCAPE MATERIALS USE TO BE NATIVE
 4. PALM TREES USED IS 25% OF ALL TREES PROPOSED.
 5. TEMPORARY IRRIGATION TO BE PROVIDED DURING PLANT ESTABLISHMENT.
 6. NO ROOTS ARE TO BE CUT DURING THE INSTALLATION OF IRRIGATION.

C:\Users\maran\OneDrive - GAI Consultants, Inc\docs\projects\OROPEZA\Royal_L_300.dwg-L300 Feb 24, 2021 MaranR