

LICENSE NC
AA 0003040

KEY WEST BIGHT
KEY WEST, FL. 33040

SEAL

THESE DRAWINGS MAY
NOT BE REPRODUCED
WITHOUT WRITTEN
AUTHORIZATION BY
WILLIAM P. HORN

DATE _____

02-25-14
06-19-14 HARC



REVISIONS

DRAWN BY

OCE
FH
EMA

PROJECT
NUMBER

122€

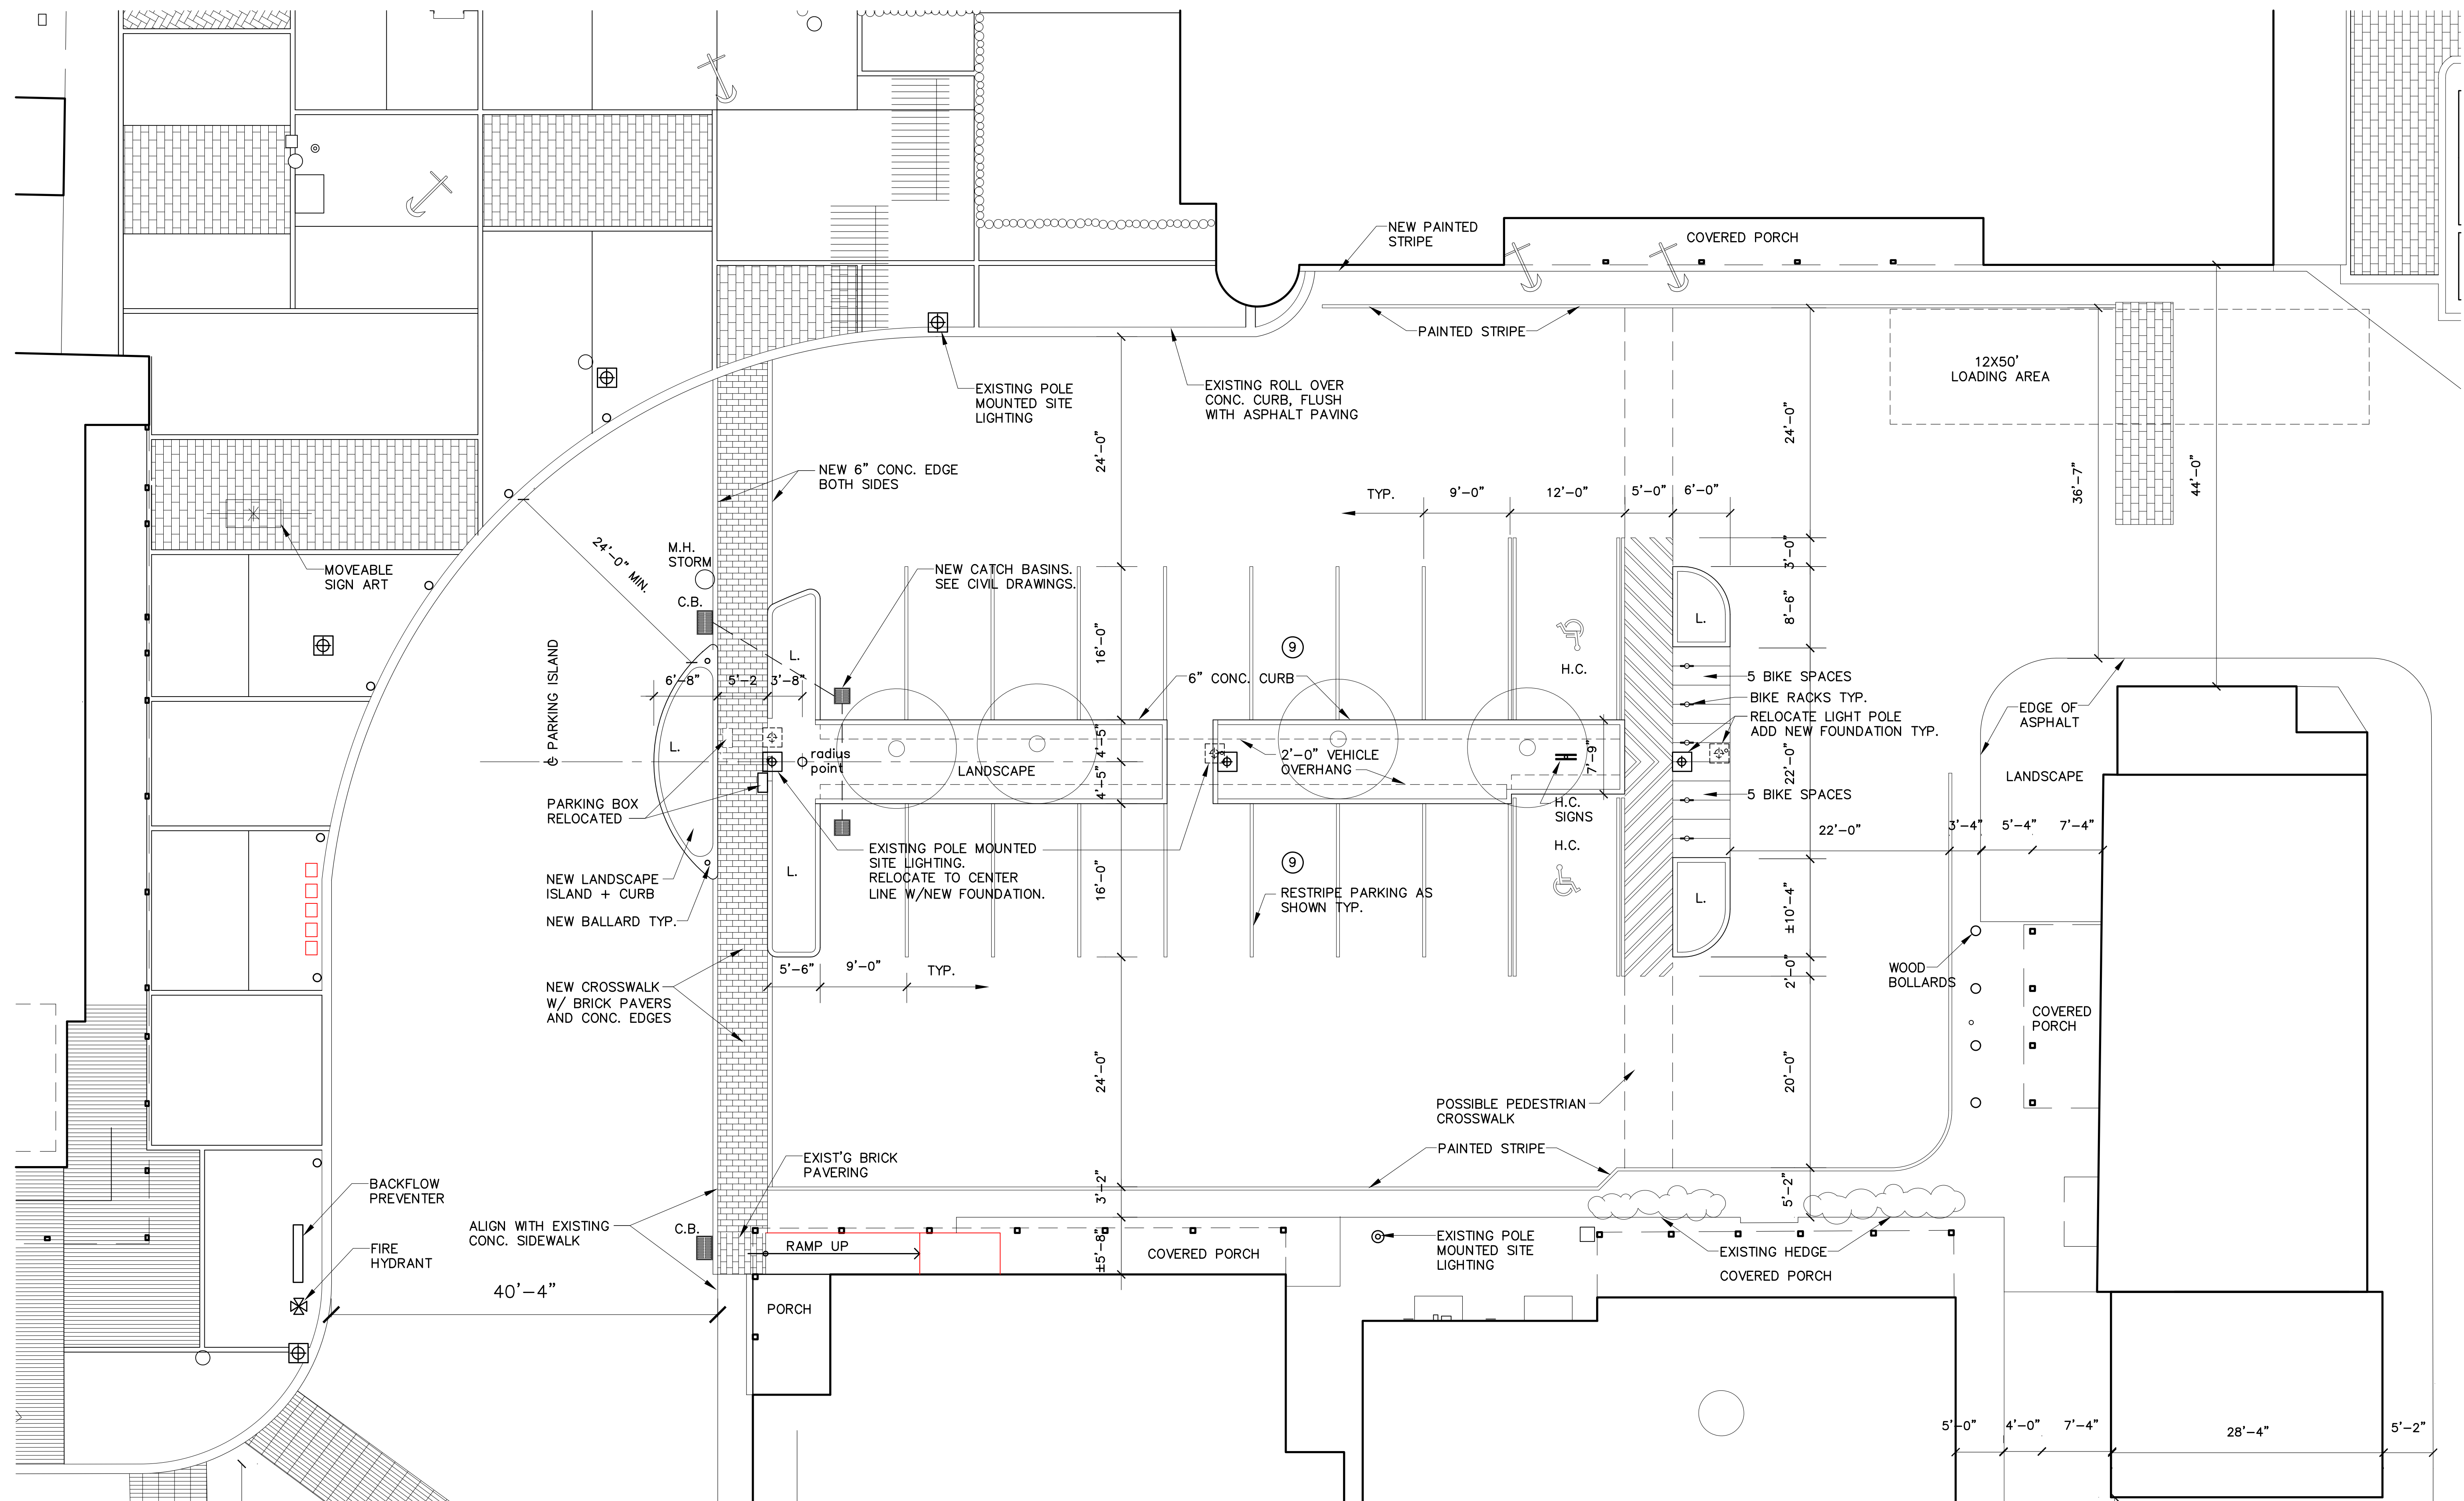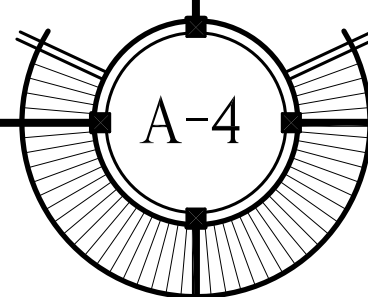

HISTORIC SEAPORT HARBORWALK - AREA #5 (PROPOSED)

SCALE: 1/8"=1'-0"

KEY WEST BIGHT HISTORIC SEAPORT
PHASE I
KEY WEST, FLORIDA