

LICENSE NO.
AA 0003040

KEY WEST BIGHT
KEY WEST, FL. 33040

SEAL

THESE DRAWINGS MAY
NOT BE REPRODUCED
WITHOUT WRITTEN
AUTHORIZATION BY
WILLIAM P. HORN

DATE _____

02-25-14
06-19-14 HARC


REVISIONS

DRAWN BY

OCE
FH
EMA

PROJECT
NUMBER

122€

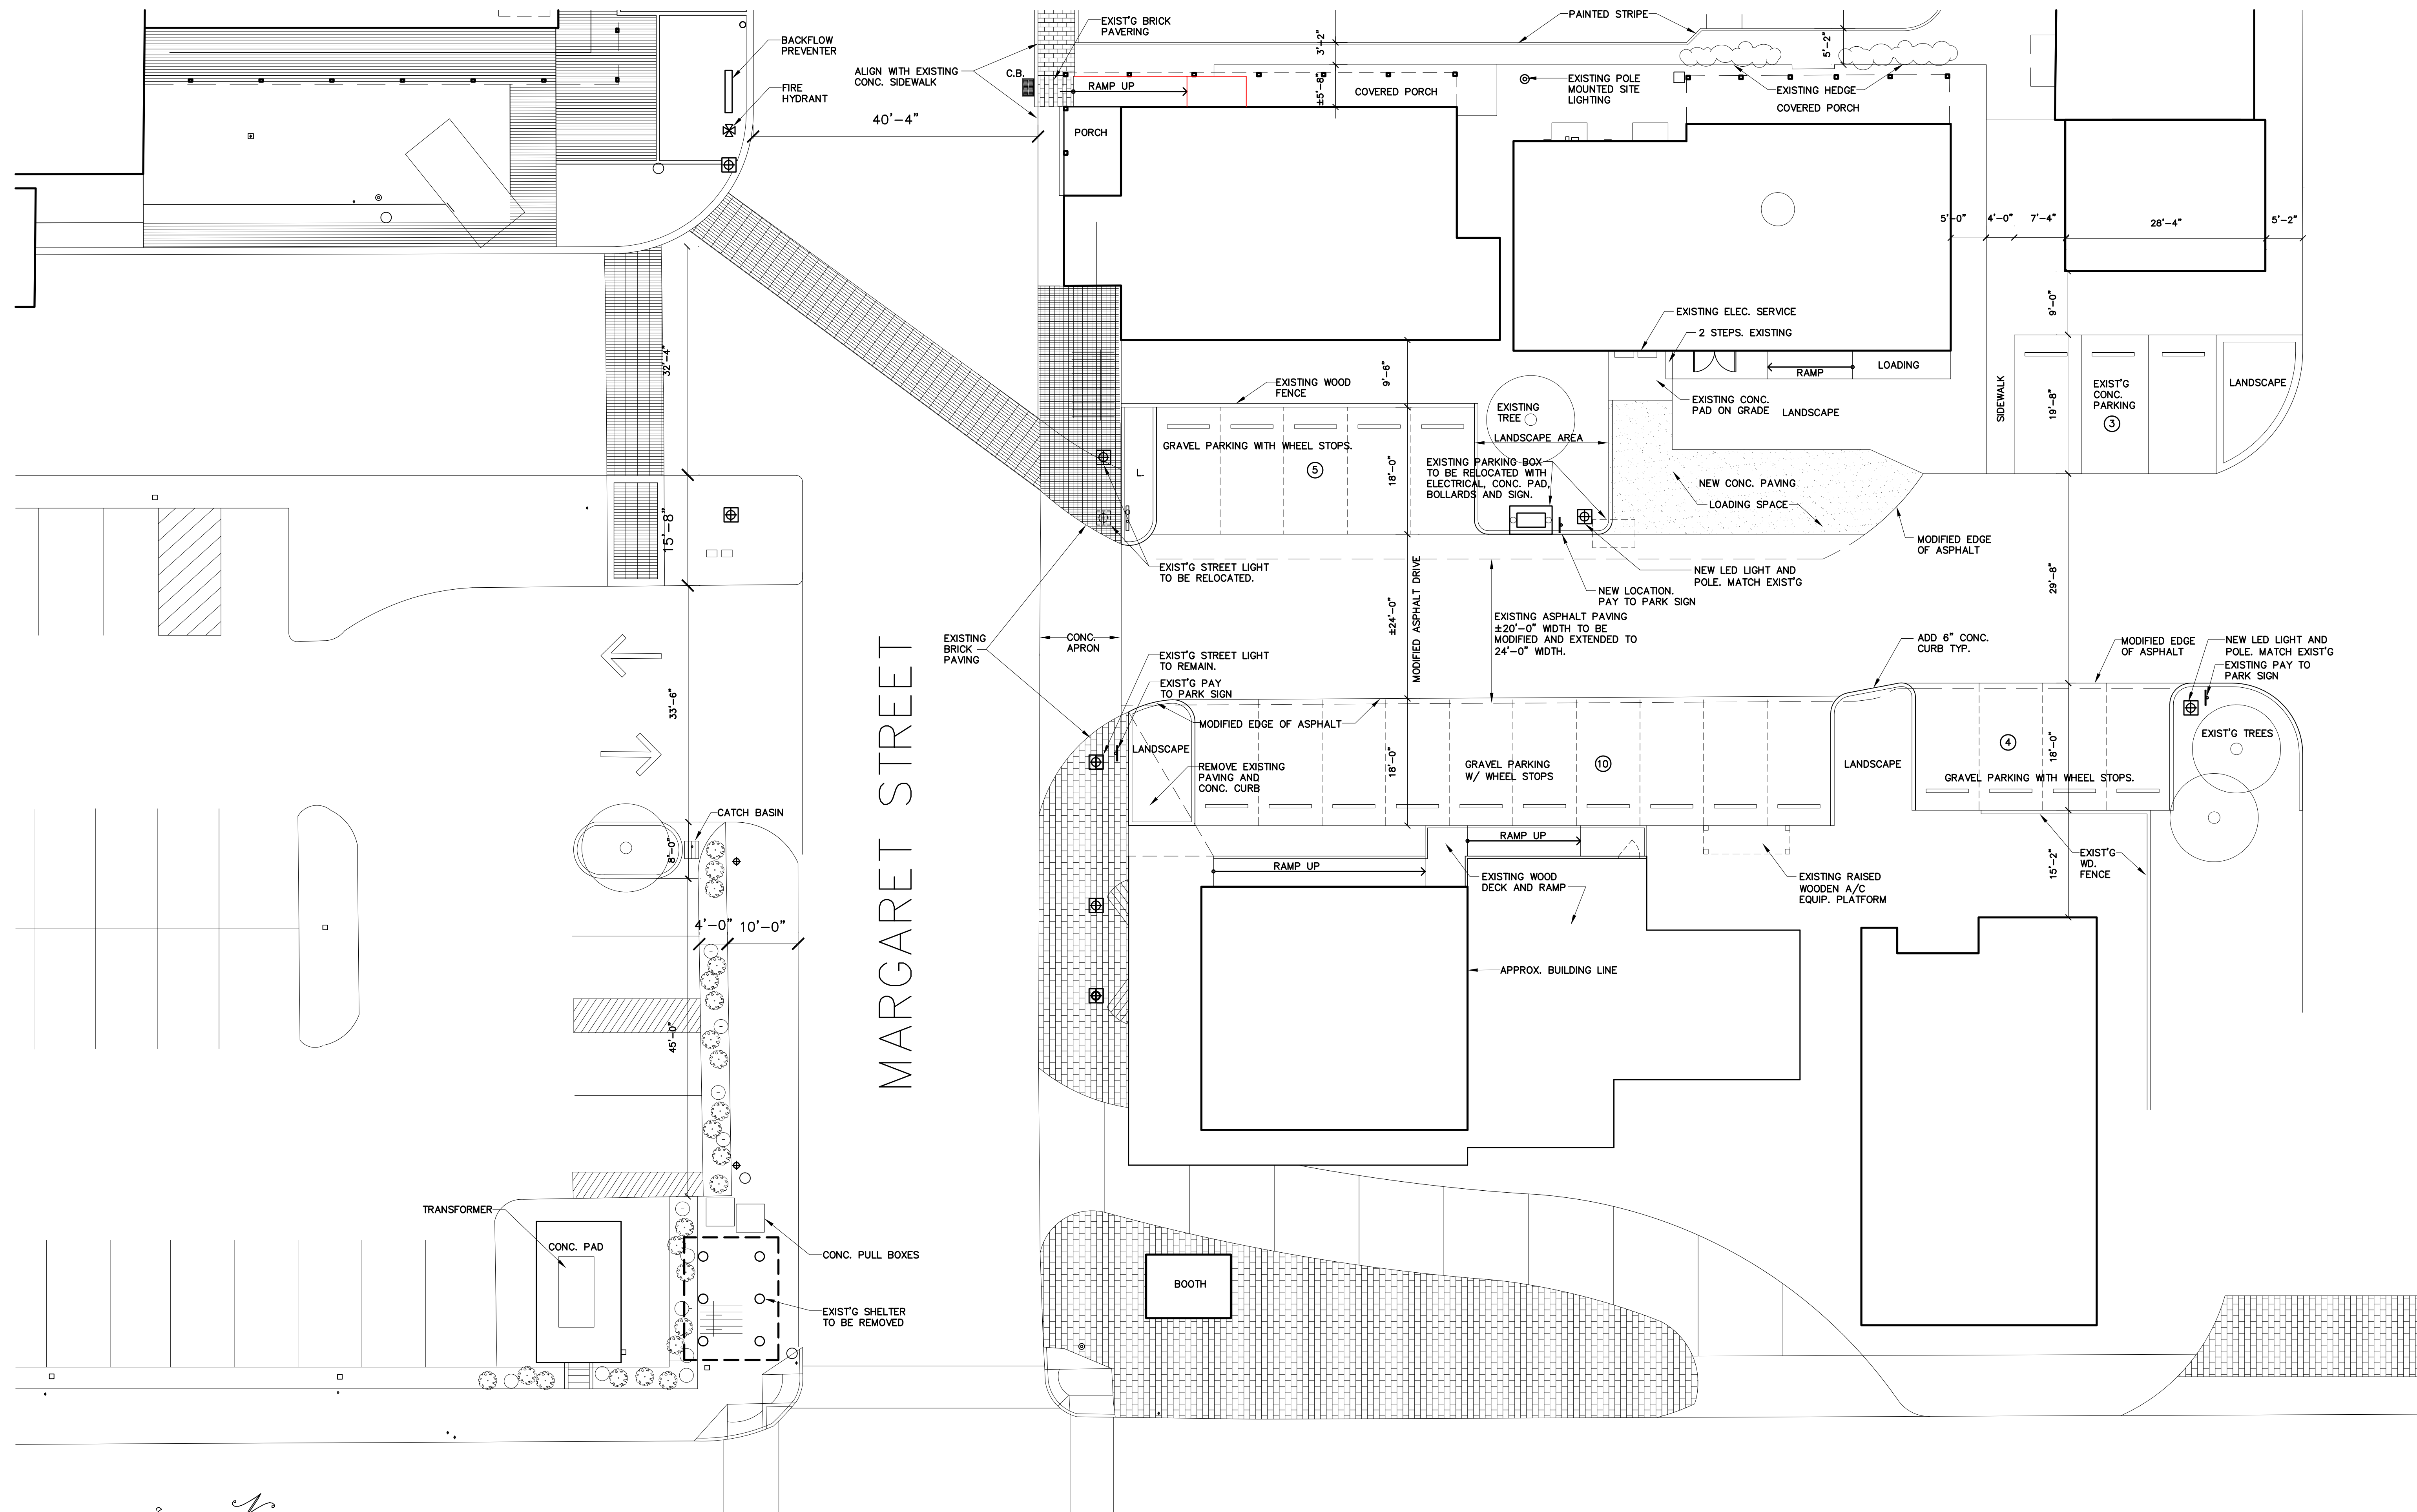

HISTORIC SEAPORT HARBORWALK - AREA #6 (PROPOSED)

SCALE: 3/32"=1'-0"

KEY WEST BIGHT HISTORIC SEAPORT
PHASE I
KEY WEST, FLORIDA

A-