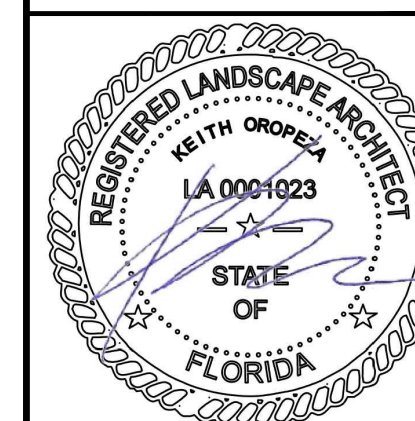


DUVAL STREET
PARK
KEY WEST, FLORIDA

[illegible]

PROJECT NUMBER					

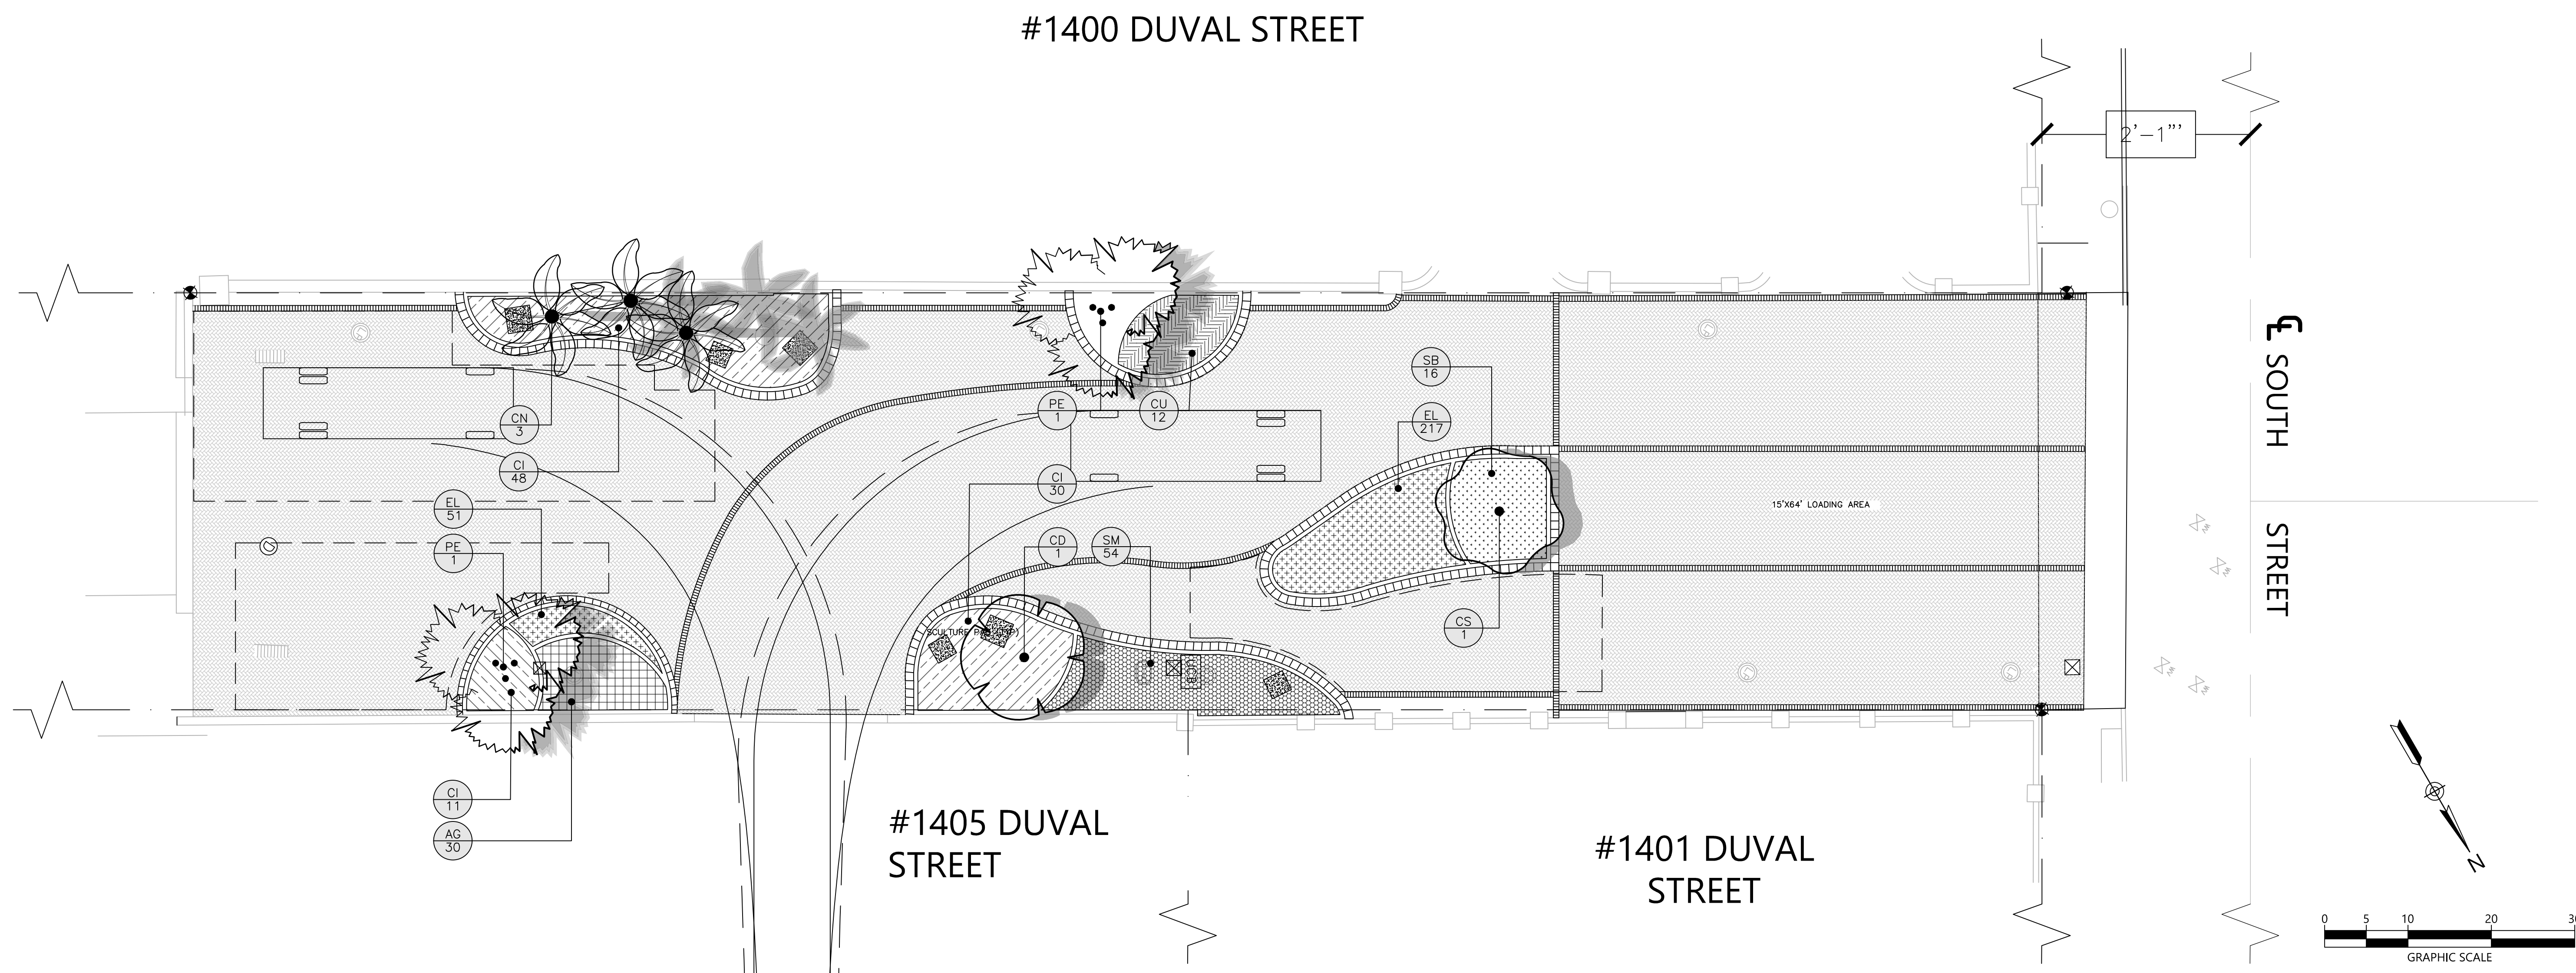
DRAWING NUMBER

DRAWING NUMBER

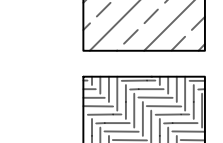
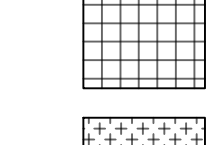
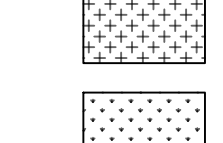
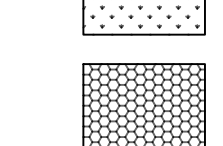
L1.0

DRAWING NAME

LANDSCAPE PLAN



PLANT SCHEDULE

TREES	CODE	QTY	BOTANICAL NAME	COMMON NAME	CONT	CAL	SIZE
	CD	1	COCCOLOBA DIVERSIFOLIA	PIGEON PLUM	--	2.5" CAL.	12' HT MIN
	CN	3	COCOS NUCIFERA STRAIGHT TRUNK	COCONUT PALM	--		12' GW
	CS	1	CONOCARPUS ERECTUS SERICEUS	SILVER BUTTON WOOD	--	2.5" CAL.	8'-10' HT.
	PE	2	PTYCHOSPERMA ELEGANS TRIPLE	ALEXANDER PALM	--		10'-12' HT
SHRUB AREAS	CODE	QTY	BOTANICAL NAME	COMMON NAME	CONT	SIZE	SPACING
	CI	89	CHRYSOBALANUS ICACO	COCO PLUM	3 GAL.; FULL PLANT	18-24" HT X 18-24" SPRD	30" o.c.
	CU	12	COCCOLOBA UVIFERA	SEA GRAPE	3 GAL.	20"-24" OA	36" o.c.
GROUND COVERS	CODE	QTY	BOTANICAL NAME	COMMON NAME	CONT	SIZE	SPACING
	AG	30	ARGUSIA GNAPHALODES	SEA ROSEMARY	3 GAL.	24"-28" OA	24" o.c.
	EL	268	ERNODEA LITTORALIS	GOLDEN CREEPER	1 GAL.	12"-14" OA	12" o.c.
	SB	16	SPARTINA BAKERI	SAND CORD GRASS	3 GAL.	24"-28" OA	36" o.c.
	SM	54	SURIANA MARITIMA	BAY CEDAR	3 GAL.	24"-28" OA	24" o.c.