


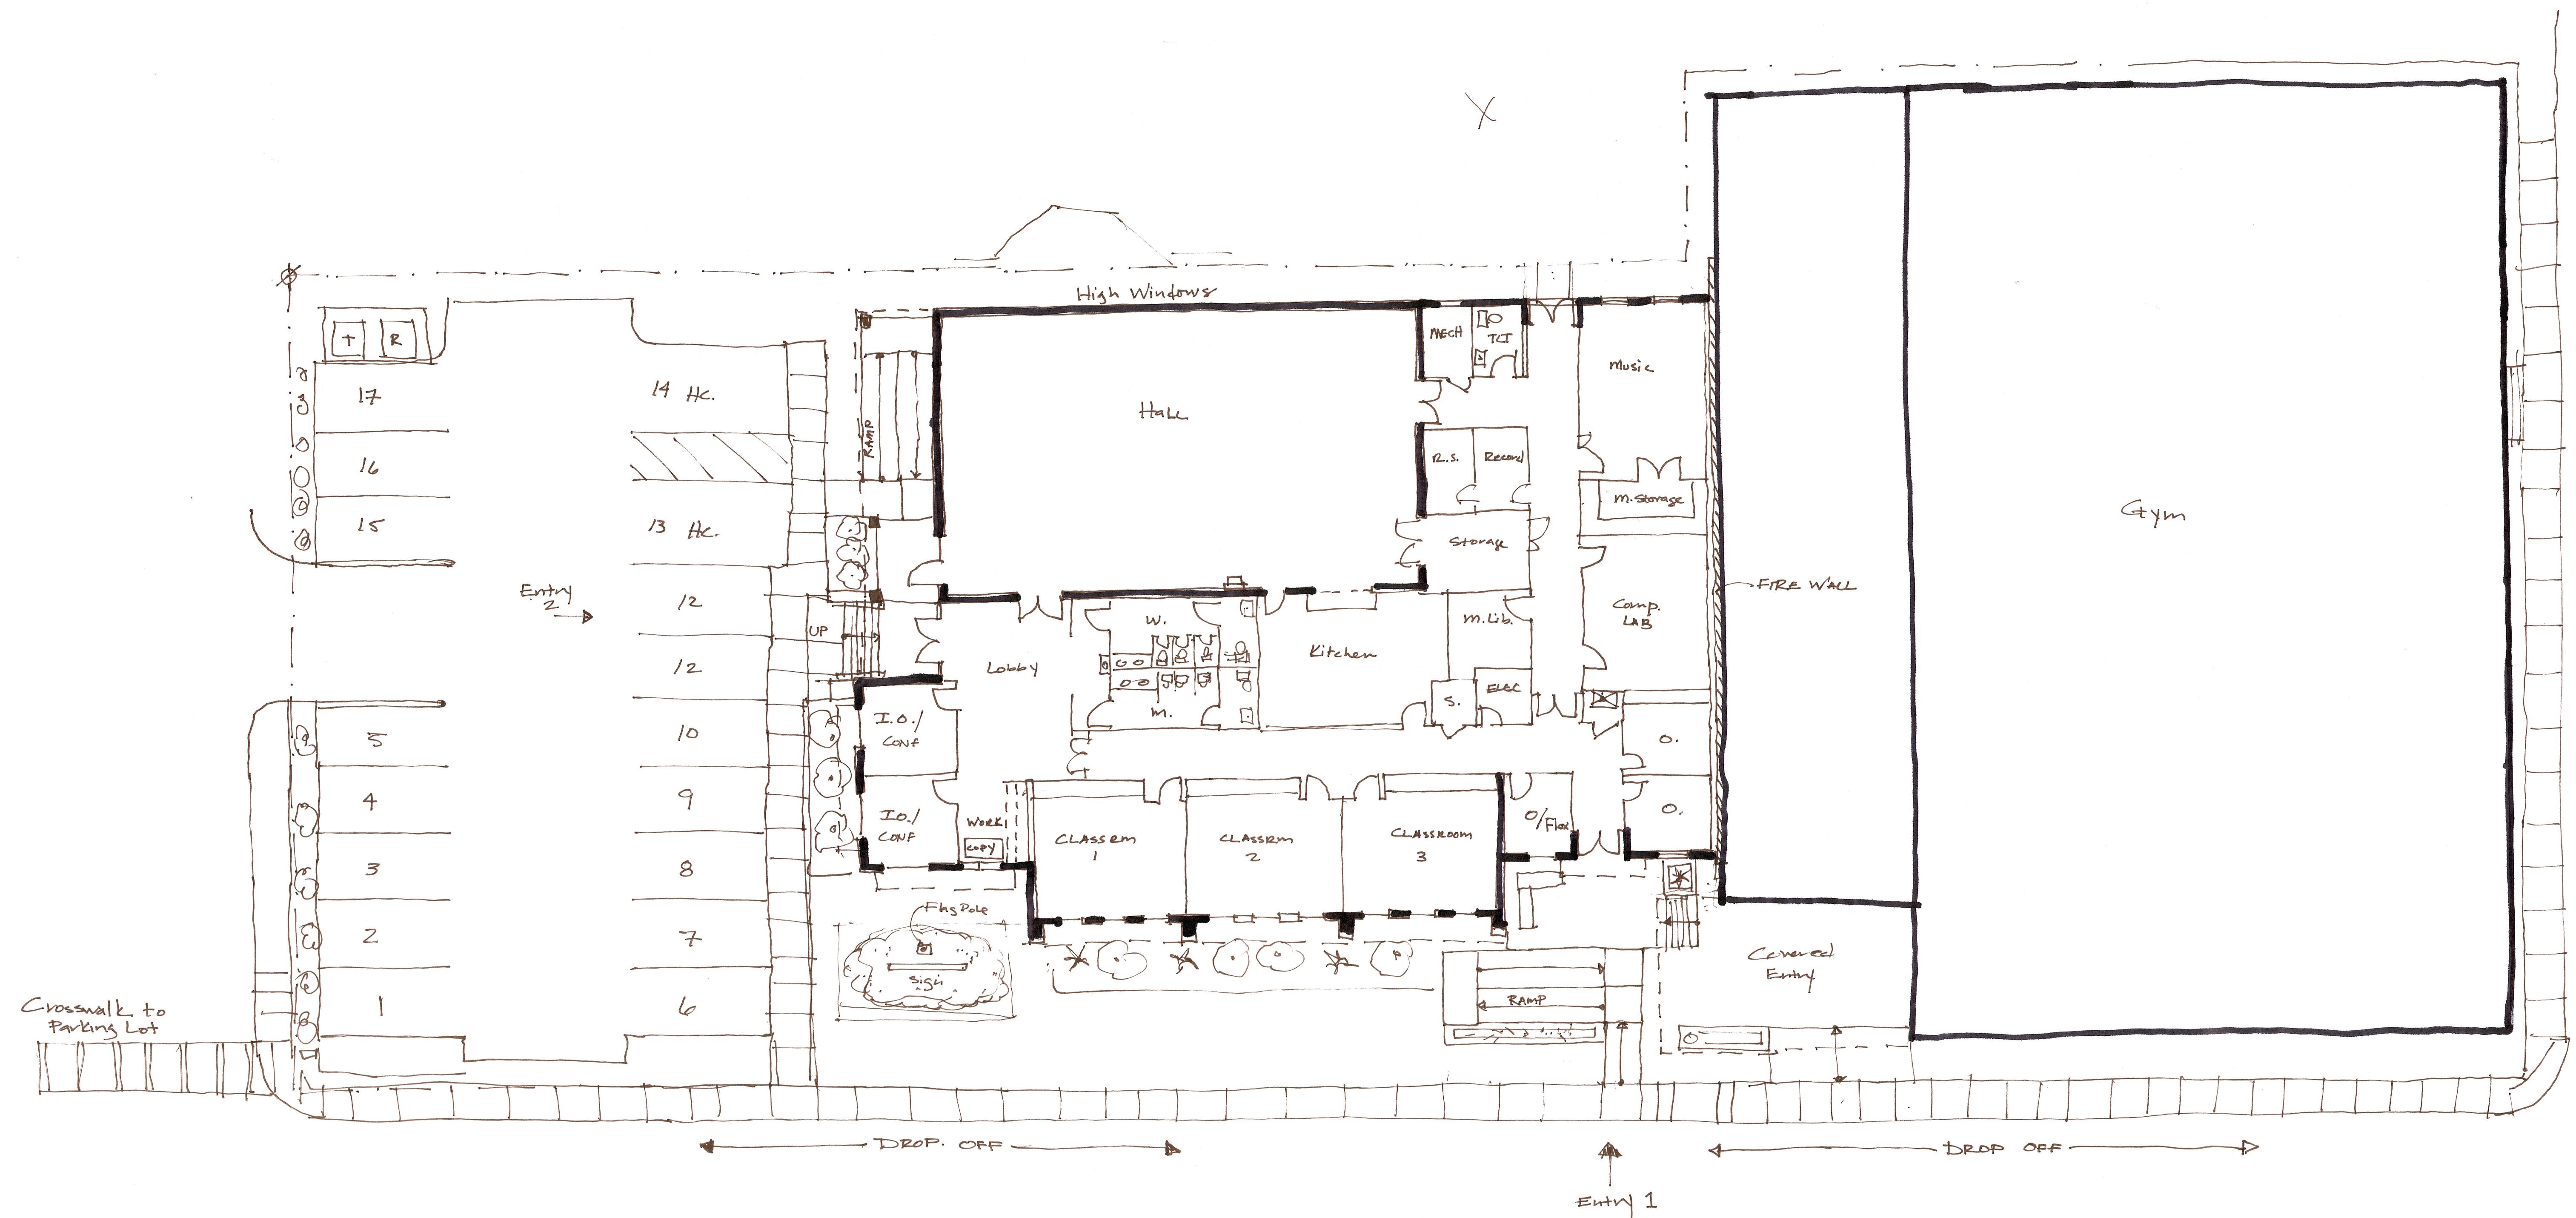

OPTION C

FLOOR PLAN- 8,600 +/- SF