



6999 N. WATERWAY
DR. MIAMI, FL 33155
TEL. : (305) 262-0715
FAX : (305) 262-0724

G.M. SELBY NO: KWC280380	
DRAWN BY: F.C.	DATE: 10-10-08
CHECKED BY:	
ENGINEER: GERALD ZADIKOFF	
LICENSE NO.: CIVIL PE# 44206 FL	

REVISIONS

KEY WEST BEACHES

TITLE SHEET

T-1

SHEET INDEX



G. M. SELBY Inc.

6999 N. WATERWAY
DR. MIAMI, FL 33155
TEL. : (305) 262-0715
FAX : (305) 262-0724

THIS DRAWING IS COPYRIGHTED AND IS THE SOLE PROPERTY OF G.M. SELBY INC. IT IS PRODUCED FOR USE BY THE CITY OF KEY WEST. REPRODUCTION OR OTHER USE OF THIS DRAWING OR THE INFORMATION CONTAINED HEREIN WITHOUT THE WRITTEN PERMISSION OF G.M. SELBY, INC. IS PROHIBITED, ALL RIGHTS RESERVED. ©2008

G.M. SELBY NO: KWC280380
DRAWN BY: F.C. DATE: 10-10-08
CHECKED BY:
ENGINEER: GERALD ZADIKOFF
LICENSE NO.: CIVIL PE# 44206 FL

SEAL

[illegible]

KEY WEST BEACHES


SHEET TITLE:

**SOUTH BEACH
ELEVATION**

SHEET NO:

C-5

BERM X-SECTION AREA: 280 S.F.
BEACH LENGTH: 240 L.F.
BERM VOLUME: 2490 C.Y.
PROPOSED BEACH ELEV.: 2'-4'

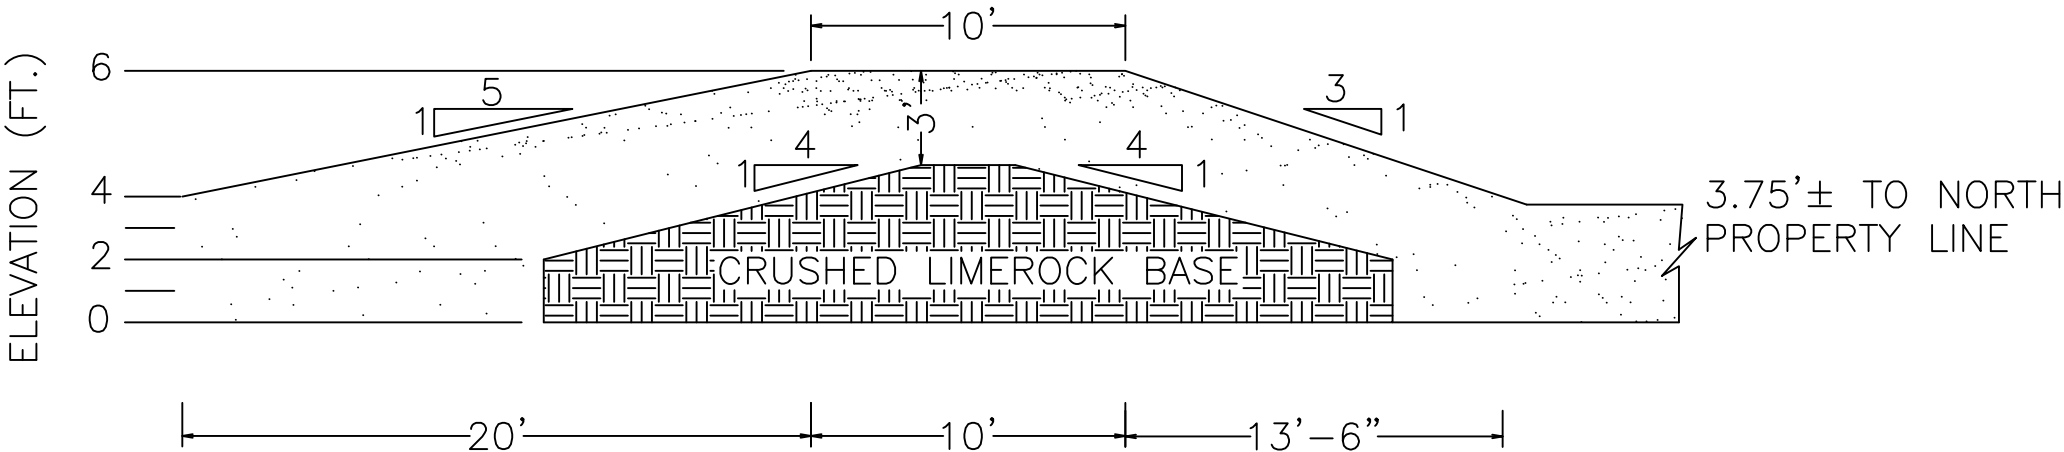

SOUTH BEACH BERM SECTION

N.T.S.



G. M. SELBY Inc.

6999 N. WATERWAY
DR. MIAMI, FL 33155
TEL. : (305) 262-0715
FAX : (305) 262-0724

THIS DRAWING IS COPYRIGHTED AND IS THE SOLE PROPERTY OF G.M. SELBY INC. IT IS PRODUCED FOR USE BY THE CITY OF KEY WEST. REPRODUCTION OR OTHER USE OF THIS DRAWING OR THE INFORMATIONS CONTAINED HEREIN WITHOUT THE WRITTEN PERMISSION OF G.M. SELBY, INC. IS PROHIBITED, ALL RIGHTS RESERVED.©2008

G.M. SELBY NO: KWC280380	
DRAWN BY: F.C.	DATE: 10-10-08
CHECKED BY:	
ENGINEER: GERALD ZADIKOFF	
LICENSE NO.: CIVIL PE# 44206 FL	
SEAL:	

[illegible]

KEY WEST BEACHES


SHEET TITLE:

**DOG BEACH
ELEVATION**

SHEET NO:

C-6

BERM X-SECTION AREA: 287 S.F.
BEACH LENGTH: 60 L.F.
BERM VOLUME: 638 C.Y.
PROPOSED BEACH ELEV.: 2'-4'

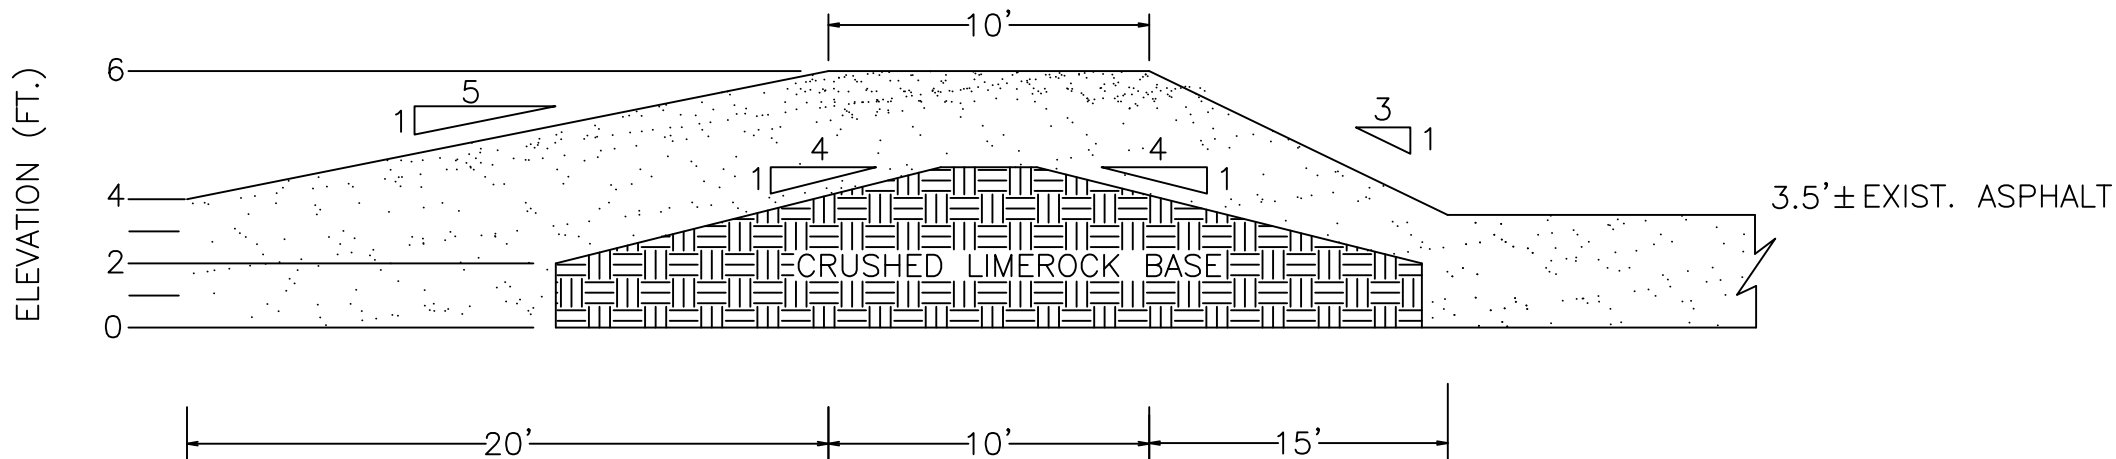

DOG BEACH BERM SECTION

N.T.S.



G. M. SELBY Inc.

6999 N. WATERWAY
DR. MIAMI, FL 33155
TEL. : (305) 262-0715
FAX : (305) 262-0724

THIS DRAWING IS COPYRIGHTED AND IS THE SOLE PROPERTY OF G.M. SELBY INC. IT IS PRODUCED FOR USE BY THE CITY OF KEY WEST. REPRODUCTION OR OTHER USE OF THIS DRAWING OR THE INFORMATION CONTAINED HEREIN WITHOUT THE WRITTEN PERMISSION OF G.M. SELBY, INC. IS PROHIBITED, ALL RIGHTS RESERVED.©2008

G.M. SELBY NO: KWC280380	
DRAWN BY: F.C.	DATE: 10-10-08
CHECKED BY:	
ENGINEER: GERALD ZADIKOFF	
LICENSE NO.: CIVIL PE# 44206 FL	
SEAL	

[illegible]

KEY WEST BEACHES


SHEET TITLE:

**SIMONTON BEACH
ELEVATION**

SHEET NO:

C-7

BERM X-SECTION AREA: 286.5 S.F.
BEACH LENGTH: 90 L.F.
BERM VOLUME: 955 C.Y.
PROPOSED BEACH ELEV.: 3'-4'

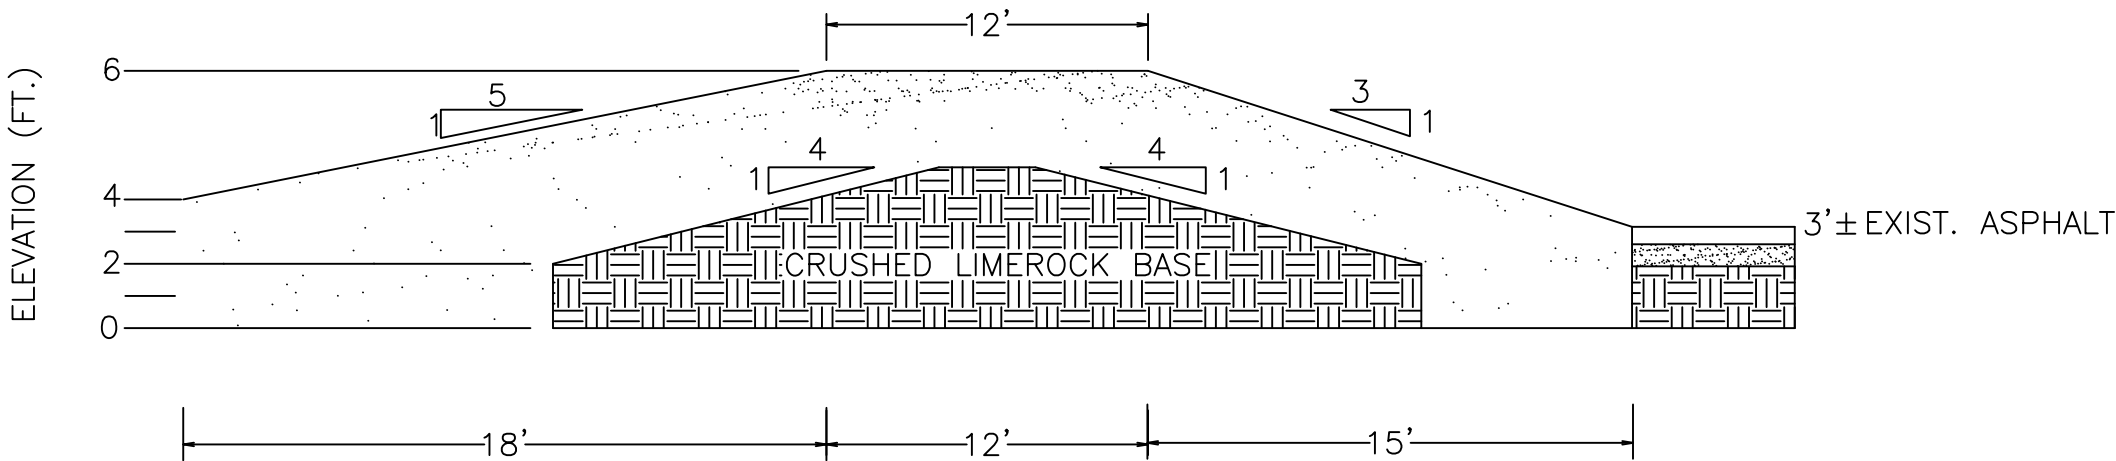

SIMONTON BEACH BERM SECTION

N.T.S.