


Current Pier B Temporary Use Area 7/1/2022 – 7/1/2023


Added hashed area. Adds 42 ft length and 50 ft width to original lease.

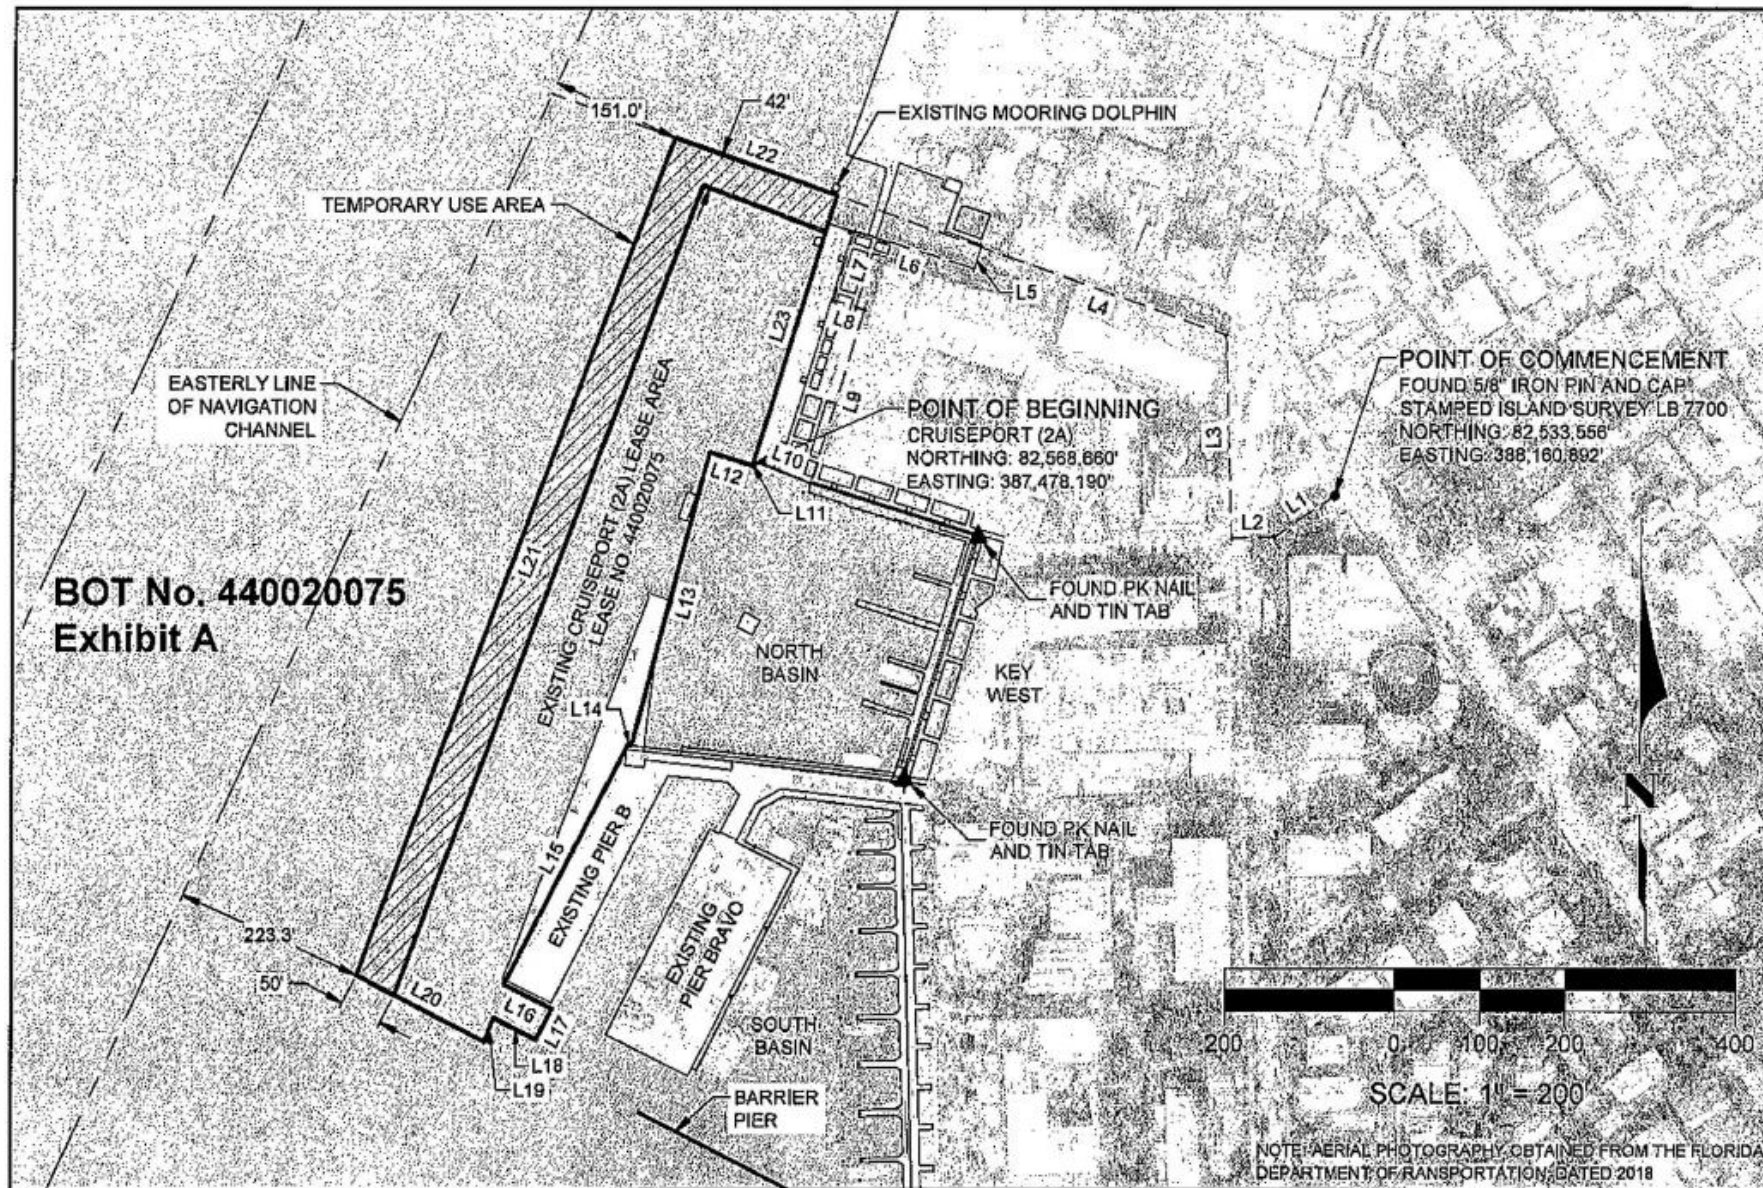

 COASTAL ENGINEERING CONSULTANTS INC. A CECI GROUP COMPANY Serving Florida Since 1977 28421 BONITA CROSINGS BLVD BONITA SPRINGS, FLORIDA 34135	COASTAL & MARINE ENGINEERING ENVIRONMENTAL & GEOLOGICAL SERVICES SURVEY AND MAPPING ENGINEERING: CA 2464 SURVEYING: LB 2464	CLIENT: PIER B DEVELOPMENT CORPORATION	DATE: 06/30/2022	SCALE: 1" = 200'	<table border="1"><thead><tr><th>NO.</th><th>DATE</th><th>BY</th><th>REVISION DESCRIPTION</th></tr></thead><tbody><tr><td> </td><td> </td><td> </td><td> </td></tr><tr><td> </td><td> </td><td> </td><td> </td></tr><tr><td> </td><td> </td><td> </td><td> </td></tr><tr><td> </td><td> </td><td> </td><td> </td></tr></tbody></table>	NO.	DATE	BY	REVISION DESCRIPTION																
	NO.	DATE	BY	REVISION DESCRIPTION																					
PHONE: (239) 843-2324 FAX: (239) 643-1143 www.coastal-engineering.com E-Mail: info@ceci.com	TITLE: TEMPORARY USE AREA EXHIBIT OF A SUBMERGED LAND LEASE AREA LYING IN SECTION 6, TOWNSHIP 68 SOUTH, RANGE 25 EAST, MONROE COUNTY, FLORIDA.	DRAWN: SDB/KAK	F.B.																						
		CHECKED: RJE	PG.																						
		SEC. 8	TWP. 68S																						
		ACADNO. 20.447	RNG. 25E																						
		REF. NO.																							

Pier B Requested Permanent Lease Area

Same as current temporary use area.

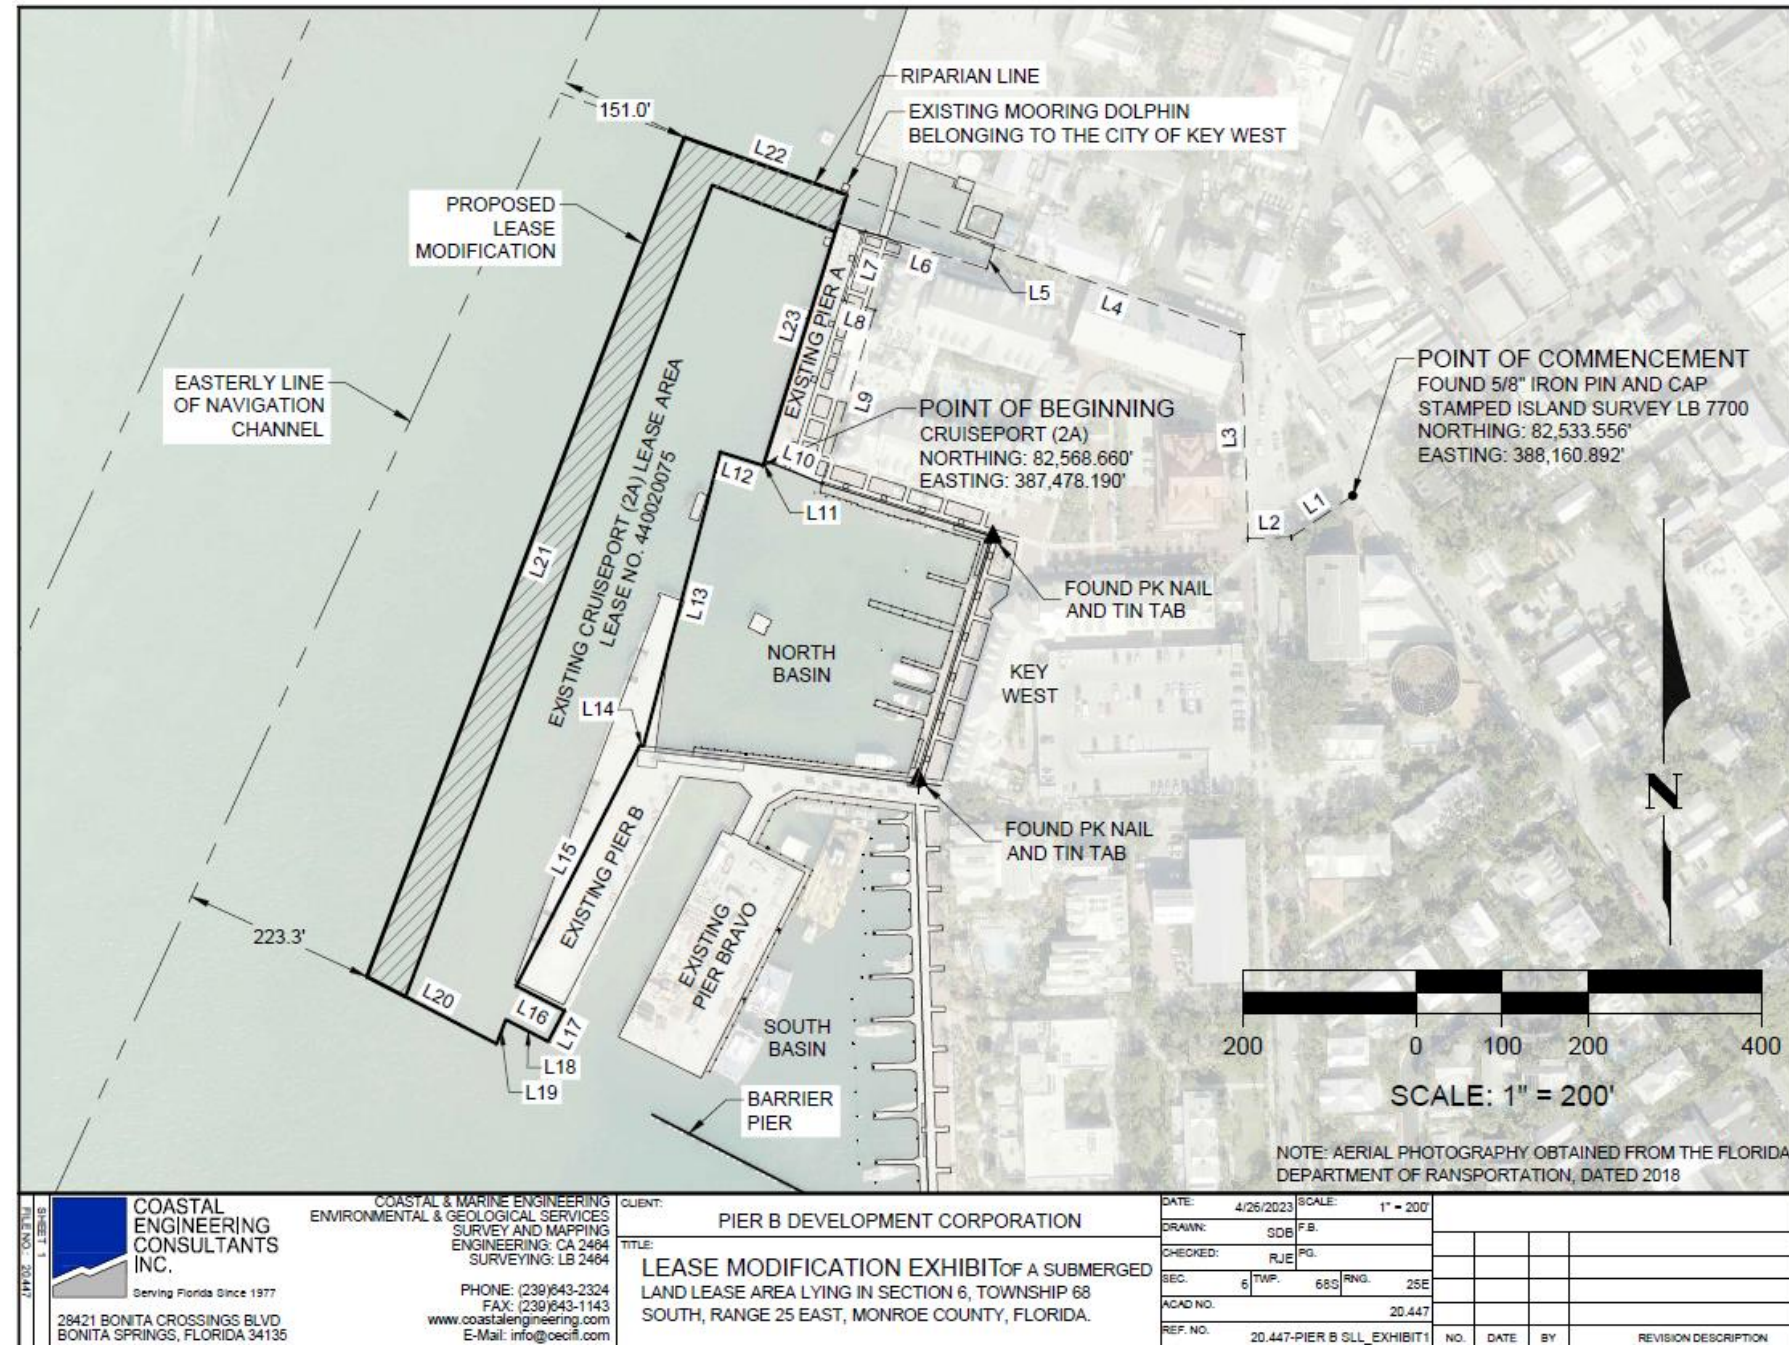

How Many Ships Does Expanded Area Affect? (May 2022 – Sept 2023)

Ships May 2022 through Sept 2023

Name	# of Visits	Length (ft)	Width (ft)	# of Visits
Brilliance of the Seas	7	958	105	
Carnival Conquest	29	953	116	29
Carnival Dream	35	1004	122	35
Carnival Ecstasy	1	855	103	
Carnival Glory	13	952	116	13
Carnival Paradise	3	855	103	
Carnival Sunrise	14	893	116	14
Celebrity Summit	1	964	105	
Celebrity Apex	12	1004	128	12
Celebrity Constellation	3	965	106	
Celebrity Equinox	6	1041	121	6
Celebrity Infinity	21	964	105	
Celebrity Reflection	1	1047	123	1
Celebrity Silhouette	10	1047	121	10
Celebrity Summit	22	964	105	
Grandeur of the Seas	9	915	106	
Jewel of the Seas	2	962	105	
Marella Discovery	7	866	105	
MSC Magnifica	15	963	106	
Norwegian Dawn	5	965	125	5
Norwegian Pearl	1	965	125	1
Norwegian Sky	5	848	123	5
Radiance of the Seas	3	961	105	
Rhapsody of the Seas	1	915	116	1
Scarlet Lady	34	909	125	34
Seabourn Quest	2	650	84	
Seabourn Sojourn	1	650	84	
Seven Seas Navigator	1	560	81	
Silver Dawn	1	698	86	
Star Legend	1	523	67	
Valiant Lady	1	912	125	1
Viking Star	8	748	95	

Max Length Width
1005 ~110

Note: Data in this chart is from May 2022. Actual ship visits may have varied slightly.

275

Total

167


Exceed Submerged Land Lease

City's Mallory T-Pier Lease Boundary

Expanded Pier B lease would abut City's Mallory lease.



Survey for Pier B Application

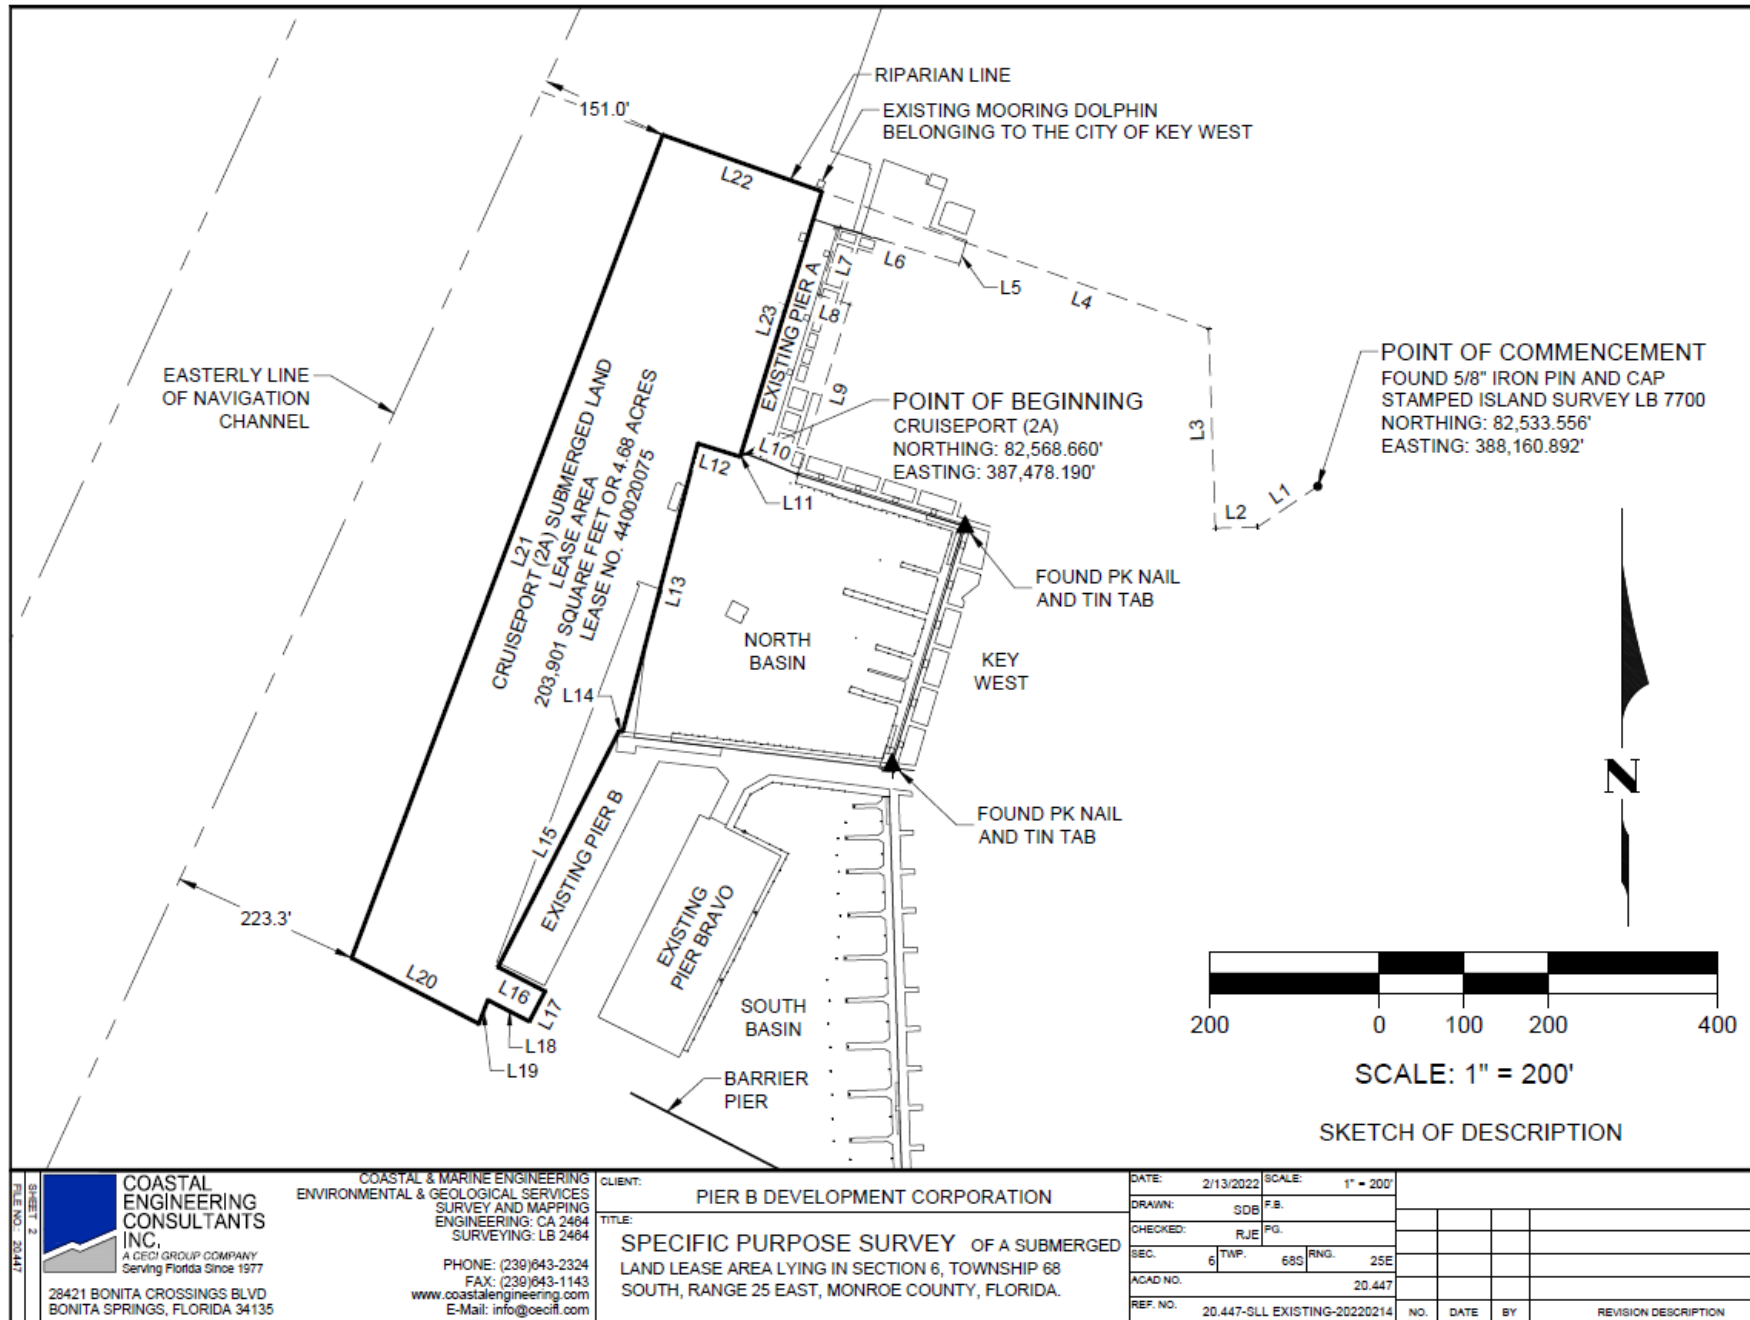

SHEET 2
REV. NO. 2047

**COASTAL
ENGINEERING
CONSULTANTS
INC.**
A CECI GROUP COMPANY
Serving Florida Since 1977
28421 BONITA CROSSINGS BLVD
BONITA SPRINGS, FLORIDA 34135

COASTAL & MARINE ENGINEERING
ENVIRONMENTAL & GEOLOGICAL SERVICES
SURVEY AND MAPPING
ENGINEERING: CA 2464
SURVEYING: LB 2464
PHONE: (239) 643-2324
FAX: (239) 643-1143
www.coastalengineering.com
E-Mail: info@cecif.com

CLIENT: PIER B DEVELOPMENT CORPORATION
TITLE: SPECIFIC PURPOSE SURVEY OF A SUBMERGED
LAND LEASE AREA LYING IN SECTION 6, TOWNSHIP 68
SOUTH, RANGE 25 EAST, MONROE COUNTY, FLORIDA.

DATE: 2/13/2022 SCALE: 1" = 200'
DRAWN: SDB F.B.
CHECKED: RJE PG.
SEC. 6 TWP. 68S RING. 25E
ACAD NO. 20.447
REF. NO. 20.447-SLL EXISTING-20220214

Legend

LXX - LINE TABLE

LINE	BEARING	DISTANCE
L1	S55°59'14"W	85.77'
L2	S88°06'46"W	50.00'
L3	N1°56'59"W	235.87'
L4	N70°26'40"W	304.41'
L5	S16°55'28"W	26.34'
L6	N72°54'10"W	147.59'
L7	S17°07'10"W	83.65'
L8	S72°43'50"E	37.81'
L9	S17°07'10"W	210.00'

LXX - LINE TABLE

LINE	BEARING	DISTANCE
L10	S68°40'27"E	71.00'
L11	N17°07'10"E	5.29'
L12	N72°51'30"W	52.00'
L13	S14°41'55"W	351.76'
L14	N83°14'07"W	4.17'
L15	S27°13'10"W	313.12'
L16	S62°37'32"E	62.81'
L17	S27°45'56"W	40.21'
L18	N62°41'40"W	55.07'

LXX - LINE TABLE

LINE	BEARING	DISTANCE
L19	S20°43'37"W	29.95'
L20	N62°41'40"W	169.24'
L21	N20°42'26"E	1039.77'
L22	S70°26'38"E	199.55'
L23	S17°07'06"W	327.89'