


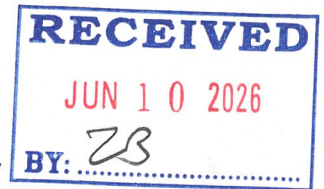

Tree Permit Application



T2026-0135

July 10

Please Clearly Print All Information unless indicated otherwise. Date: 6/9/2026

Tree Address	3401 Duck Avenue, 1623 / 1624 Spalding Court
Cross/Corner Street	
List Tree Name(s) and Quantity	See attached plans
Species Type(s) check all that apply	(x) Palm (x) Flowering () Fruit (x) Shade () Unsure
Reason(s) for Application:	
() Remove	() Tree Health () Safety (x) Other/Explain below
() Transplant	() New Location () Same Property () Other/Explain below
() Heavy Maintenance Trim	() Branch Removal () Crown Cleaning/Thinning () Crown Reduction
Additional Information and Explanation	Accommodate new building and renovations
Property Owner Name	City of Key West
Property Owner email Address	citymanager@cityofkeywest-fl.gov
Property Owner Mailing Address	1300 White Street Key West, FL 33040
Property Owner Phone Number	305 809 3944
Property Owner Signature	X
Representative Name	Keith Oropeza, Landscape Architect
Representative email Address	keithoropeza2@gmail.com
Representative Mailing Address	4615 South Lockwood Ridge Road, Sarasota FL 34231
Representative Phone Number	407 222 9583

NOTE: A Tree Representation Authorization form must accompany this application if someone other than the owner will be representing the owner at a Tree Commission meeting or picking up an issued Tree Permit.

Tree Representation Authorization form attached (X)

Sketch location of tree in this area including cross/corner Street

Please identify tree(s) with colored tape

See attached documents
Multiple trees and palm replacments

If this process requires blocking of a City right-of-way, a separate ROW Permit is required. Please contact 305-809-3740.

June 29th



Tree Representation Authorization

Attendance at the Tree Commission meeting on the date when your request will be discussed is necessary in order to expedite the resolution of your application. This Tree Representation Authorization form must accompany the application if the property owner is unable to attend or will have someone else pick up the Tree Permit once issued.

Please Clearly Print All Information unless indicated otherwise.

Date 6/9/2026

Tree Address 3401 Duck Avenue

Property Owner Name City of Key West

Property Owner Mailing Address 1300 White Street

Property Owner Mailing City,
State, Zip Key West, FL 33040

Property Owner Phone Number 305 809 3944

Property Owner email Address citymanager@cityofkeywest-fl.gov

Property Owner Signature _____

Representative Name Keith Oropeza

Representative Mailing Address 4615 S Lockwood Ridge Road

Representative Mailing City,
State, Zip Sarasota, FL 34231

Representative Phone Number 407 222 9583

Representative email Address keithoropeza2@gmail.com

I Brian Barroso hereby authorize the above listed agent(s) to represent me in the matter of obtaining a Tree Permit from the City of Key West for my property at the tree address above listed. You may contact me at the telephone listed above if there are any questions or need access to my property.

Property Owner Signature Brian L Barroso

The forgoing instrument was acknowledged before me on this 10th day June 2026.
By (Print name of Affiant) Brian L Barroso who is personally known to me or has produced
as identification and who did take an oath.


Notary Public

Sign name:


Print name:

Marta Arencibia
MARTHA ARENCIBIA

My Commission expires: Sept. 17th 2029 Notary Public-State of Florida (Seal)

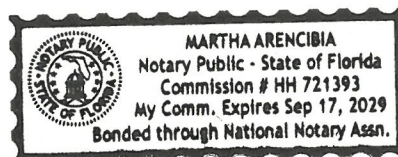

NOT FOR
CONSTRUCTION

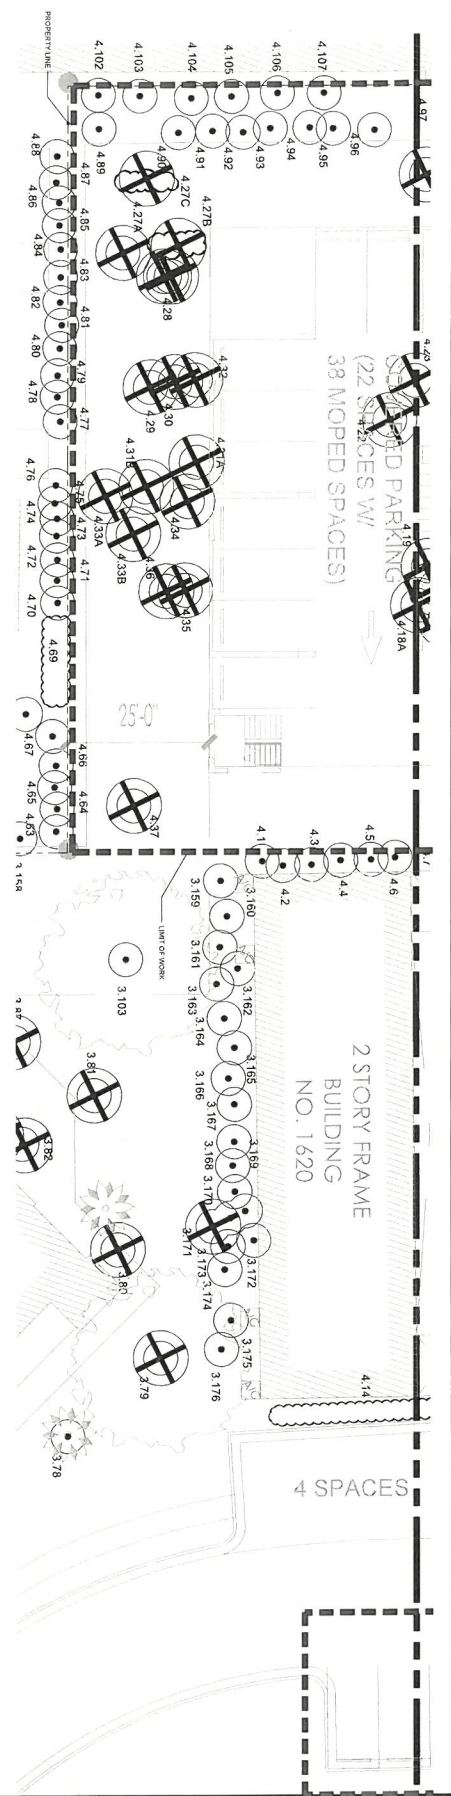

[MATCHLINE: SEE SHEET L1.01]

NOT FOR
CONSTRUCTION

PROJECT: FLORIDA KEYS
OUTREACH COALITION
PHASE 2
SHEET: L1.01

DATE: 11/11/16
SCALE: AS SHOWN
DRAWN BY: JG
CHECKED BY: JG


DEMOLITION PLAN
PHASE 2
SHEET: L1.01

NOT FOR
CONSTRUCTION

183.6 Tree Inches Removed
9 Palms Removed
Refer to: Tree Inventory Data on Sheets L0.03

TREE PROTECTION AND PRESERVATION NOTES

1. Protect designated existing trees scheduled to remain against:
 - Unnecessary cutting, burning, or skidding of roots
 - Storage of materials, equipment, or debris
 - Smoothing of trees by stockpiling construction or excavation materials within protection barrier
2. Protection barriers (tree barricades) shall be plainly visible and shall create a continuous boundary around trees or vegetation clusters in order to prevent encroachment within the barricade.
3. For all trees to be preserved, see Tree Protection and Barricade Elevation detail.
4. No grade changes shall be made within the protective barrier zones without prior approval.
5. The method of protection is to make certain that 50% of the area under the canopy dripline remains undisturbed (no grade change or root cut) and there shall be no disturbance to the root plate.
6. Ground conditions shall be responsible for the improvement and mitigation costs of trees damaged beyond repair that have been identified as protected and preserved. If trees are harmed through lack of protection or through negligence on the part of the contractor, the contractor shall bear the burden of the cost of repair or replacement.
7. Root pruning shall be done by or under supervision of an ISA certified arborist and must be executed in accordance with the contractor shall bear the burden of the cost of repair or replacement.
8. No root pruning shall be done within a distance of 3x the diameter the tree unless authorized by the arborist.
9. No more than 30% of the trees roots may be pruned.
10. A pruning trench shall be cleared in a way that exposes the roots while leaving them intact. Use hand tools or an air knife. Limits of trench to be determined by the arborist.
11. All work within the protective barricade to be removed during the development shall be cleared using a sharp tool to provide a clean cut. Roots shall be left with clean smooth ends and no ragged edges and a two-inch layer of mulch shall be applied over the surface of exposed roots during development within one hour of damage or exposure.
12. After pruning, tree roots shall be covered and kept moist. Fill pruning trench with topsoil and water daily for a period determined by the arborist.

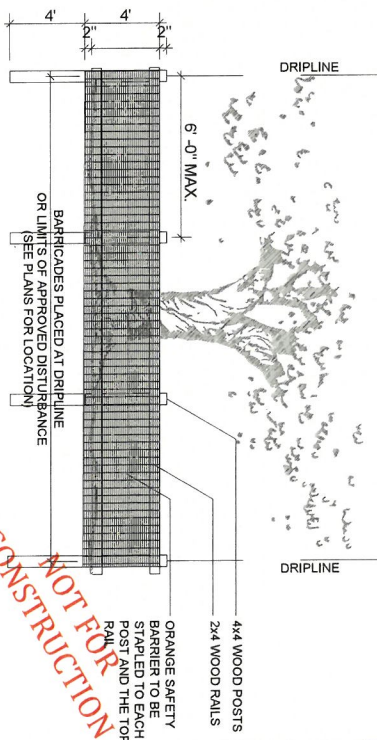

NOT FOR CONSTRUCTION


PROJECT
FLORIDA KEYS
OUTREACH COALITION
PHASE 2
DEMOLITION
KEY WEST, FL 33008

OWNER
FLORIDA KEYS
OUTREACH COALITION
100 COLLETT
KEY WEST, FL 33008

CONSULTANTS

DEMOLITION

PROJECT NAME	FLORIDA KEYS OUTREACH COALITION
DATE	11.13.24
SCALE	AS SHOWN
DRAWN BY	ME
CHECKED BY	NO
DATE	11.13.24
PROJECT NUMBER	
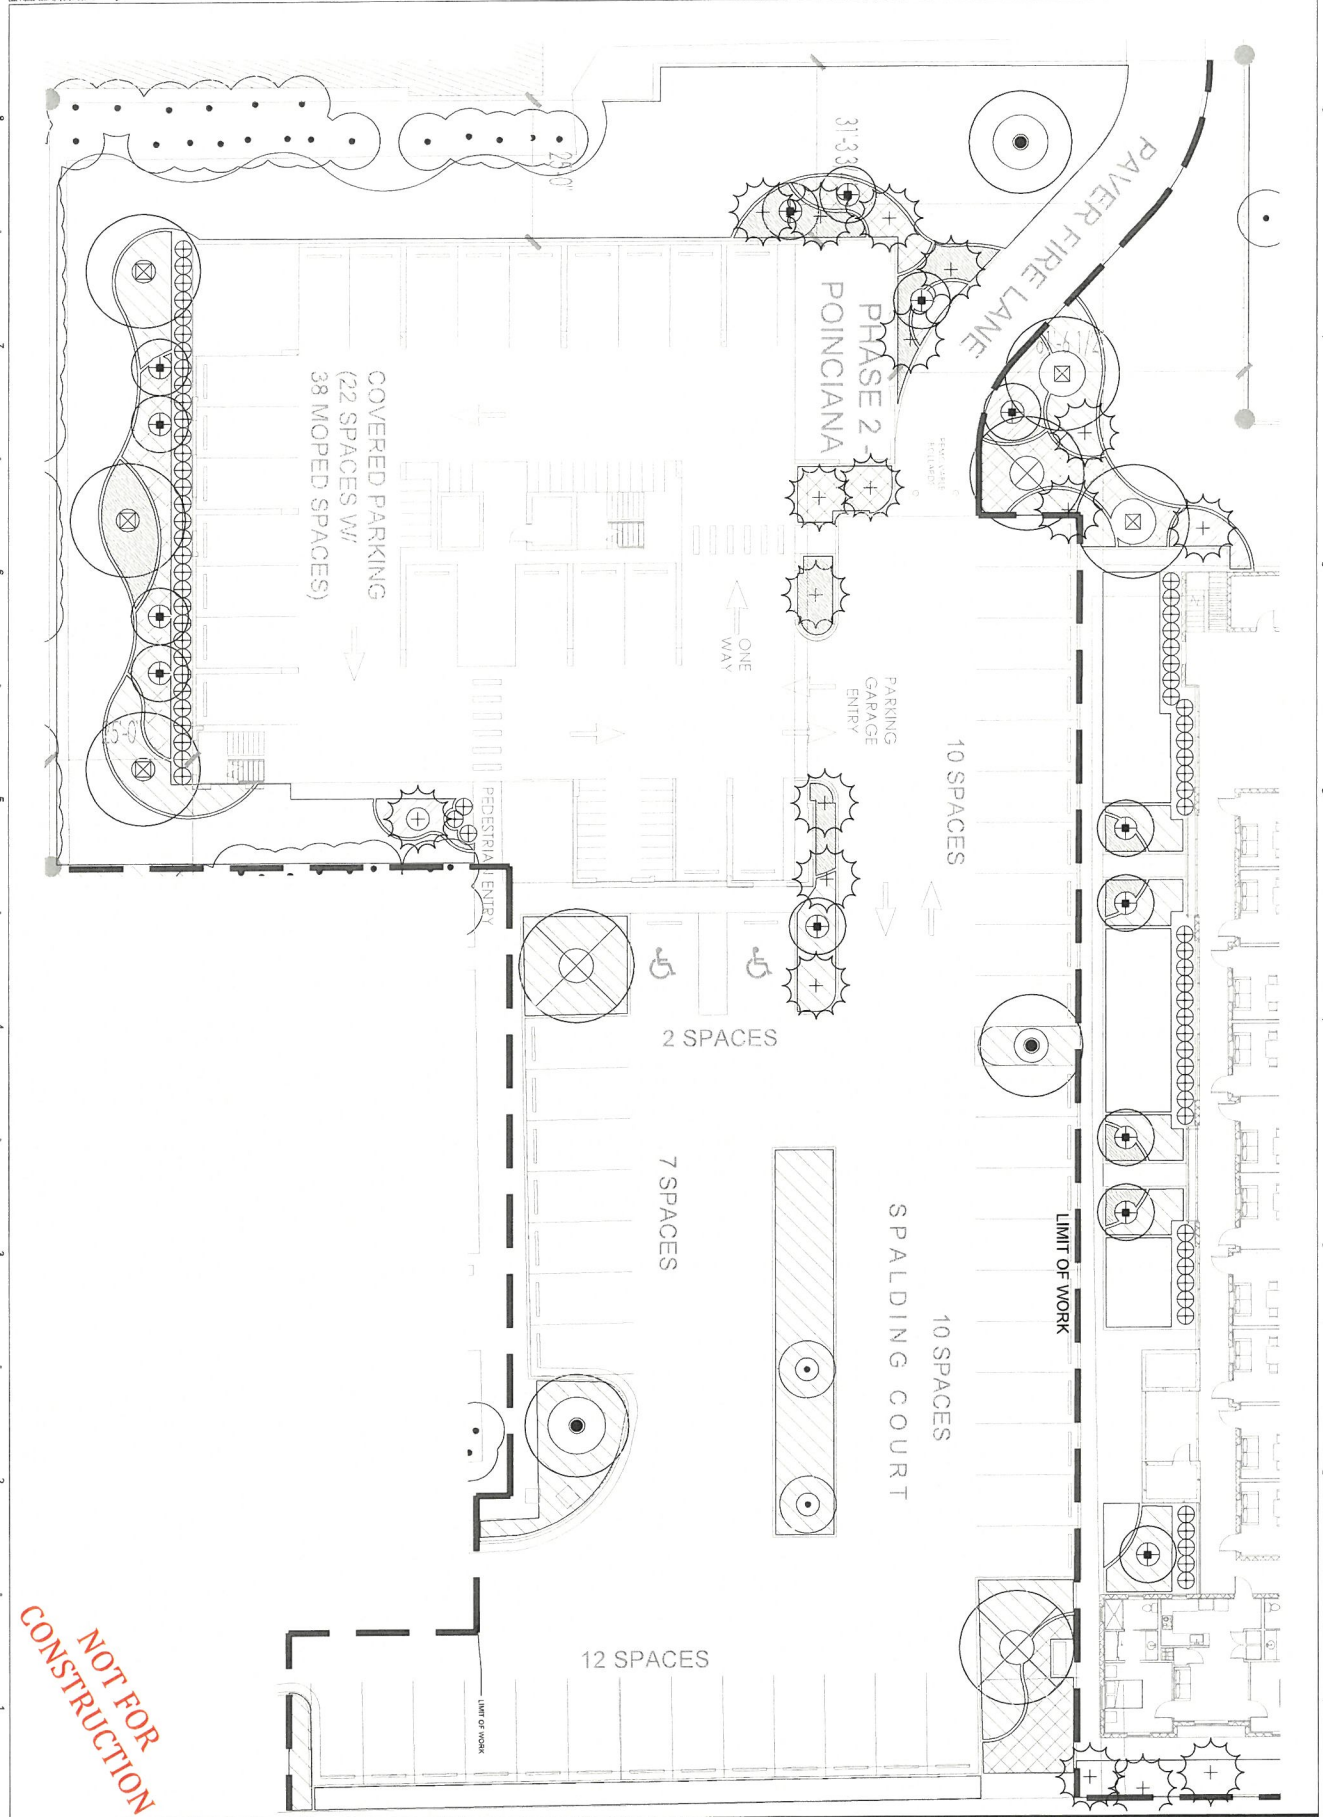

NOT FOR CONSTRUCTION

